



1 SIMILAR ROOM 0225/0235: SHOWER
3/4" = 1'-0"

NOTE: DESIGNED IN ACCORDANCE WITH UFAS

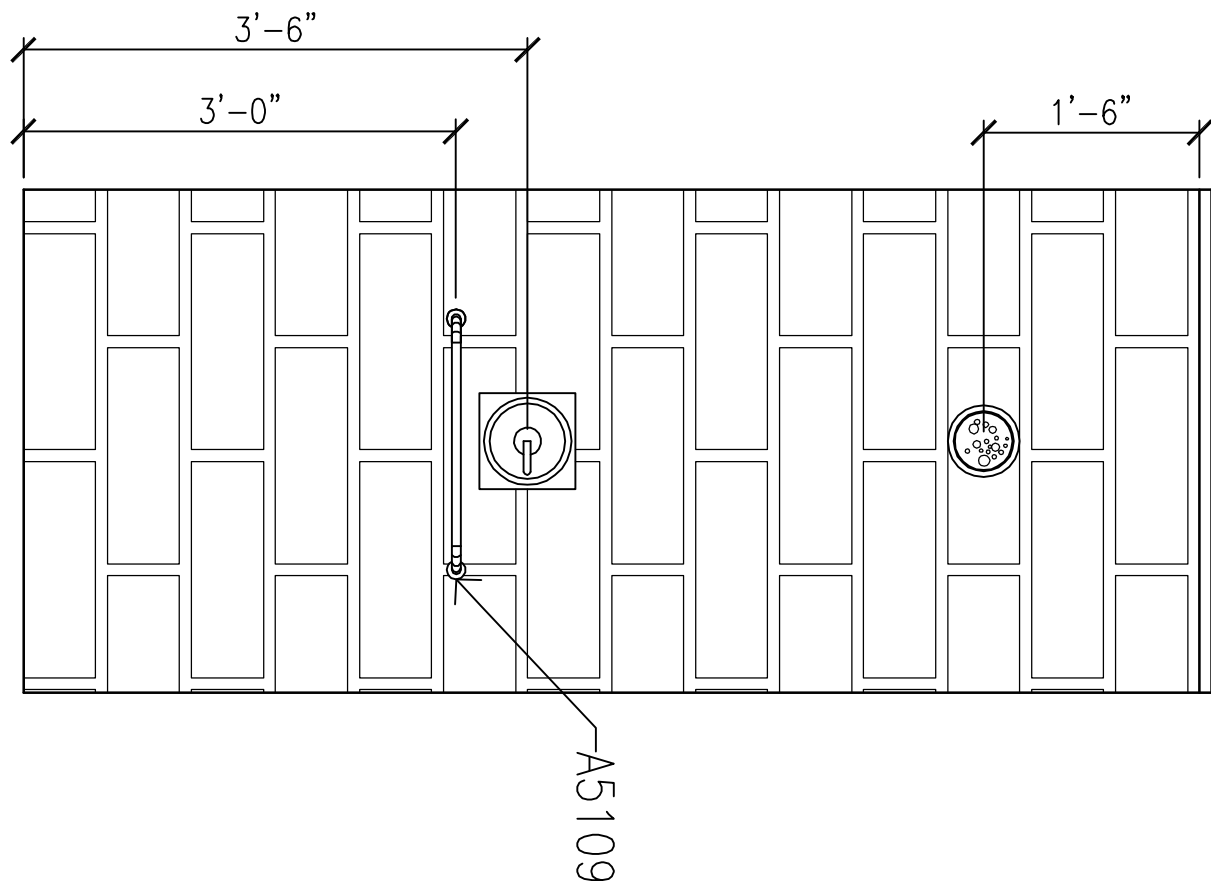


2 SIMILAR ROOM 0225/0235: SHOWER
3/4" = 1'-0"

NOTE: DESIGNED IN ACCORDANCE WITH UFAS

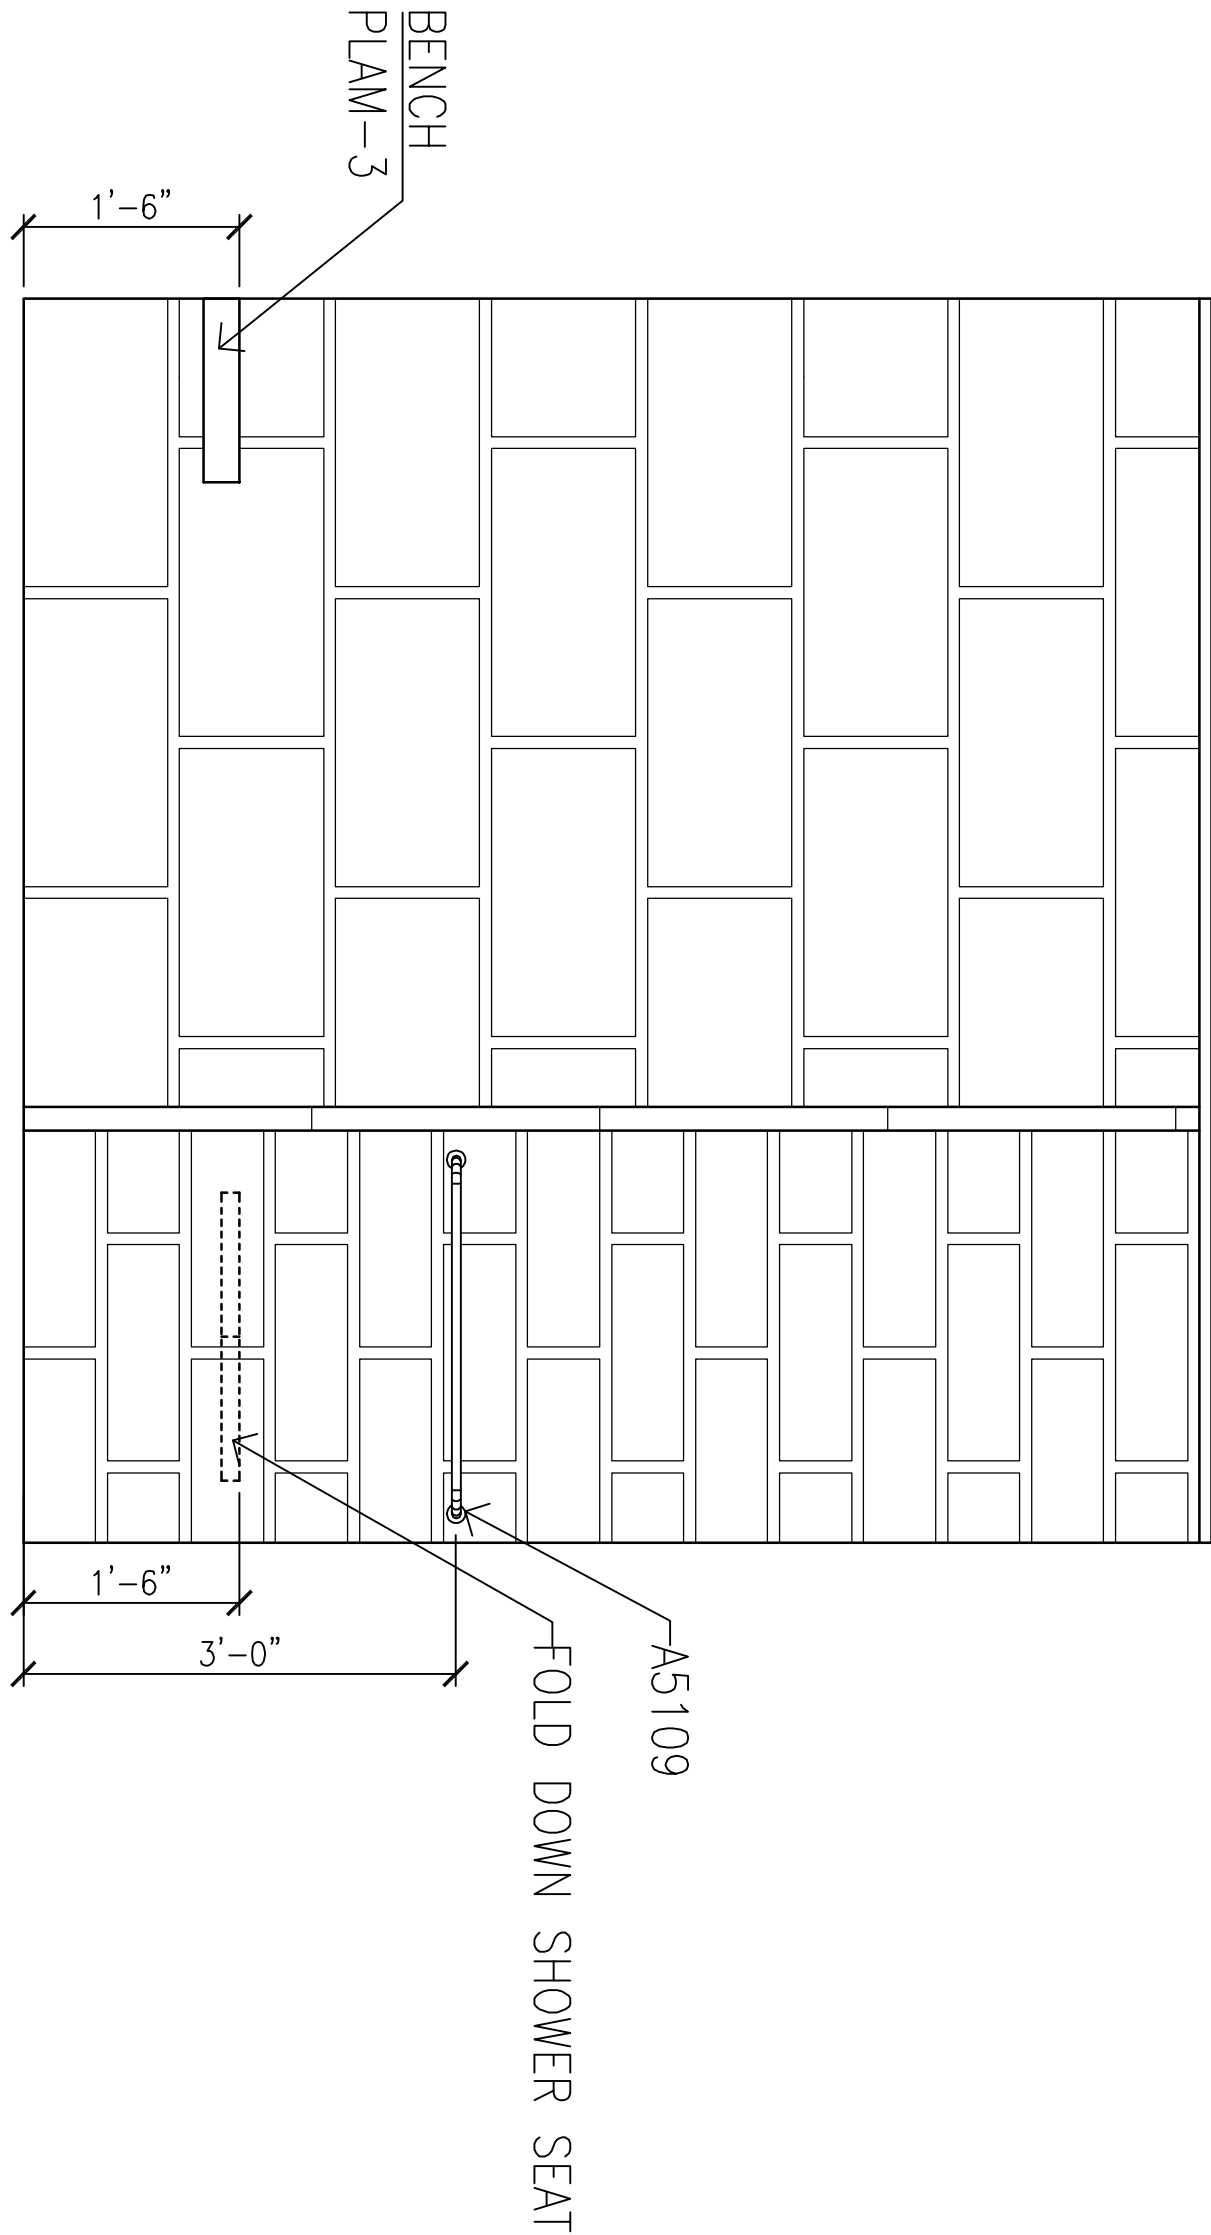


3 SIMILAR ROOM 0225/0235: SHOWER
3/4" = 1'-0"

NOTE: DESIGNED IN ACCORDANCE WITH UFAS

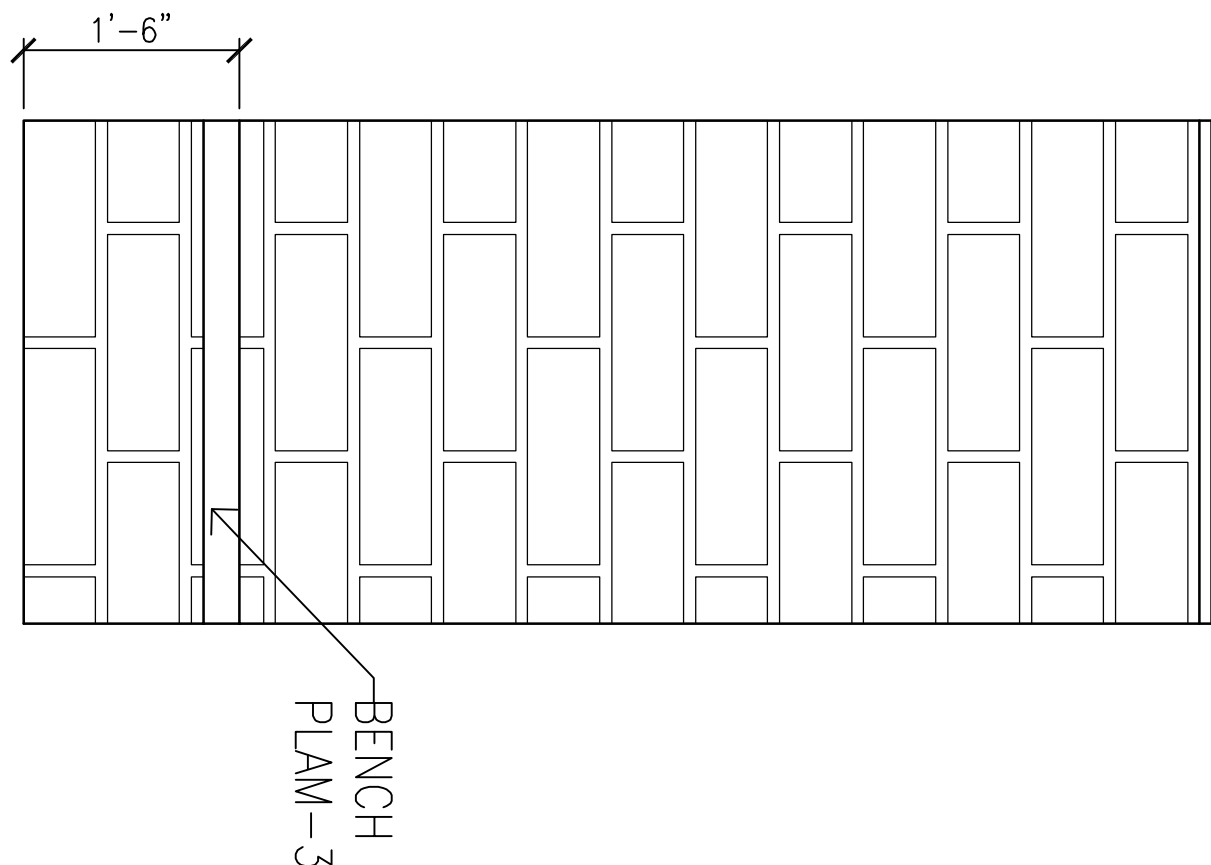


4 SIMILAR ROOM 0225/0235: SHOWER
3/4" = 1'-0"

NOTE: DESIGNED IN ACCORDANCE WITH UFAS

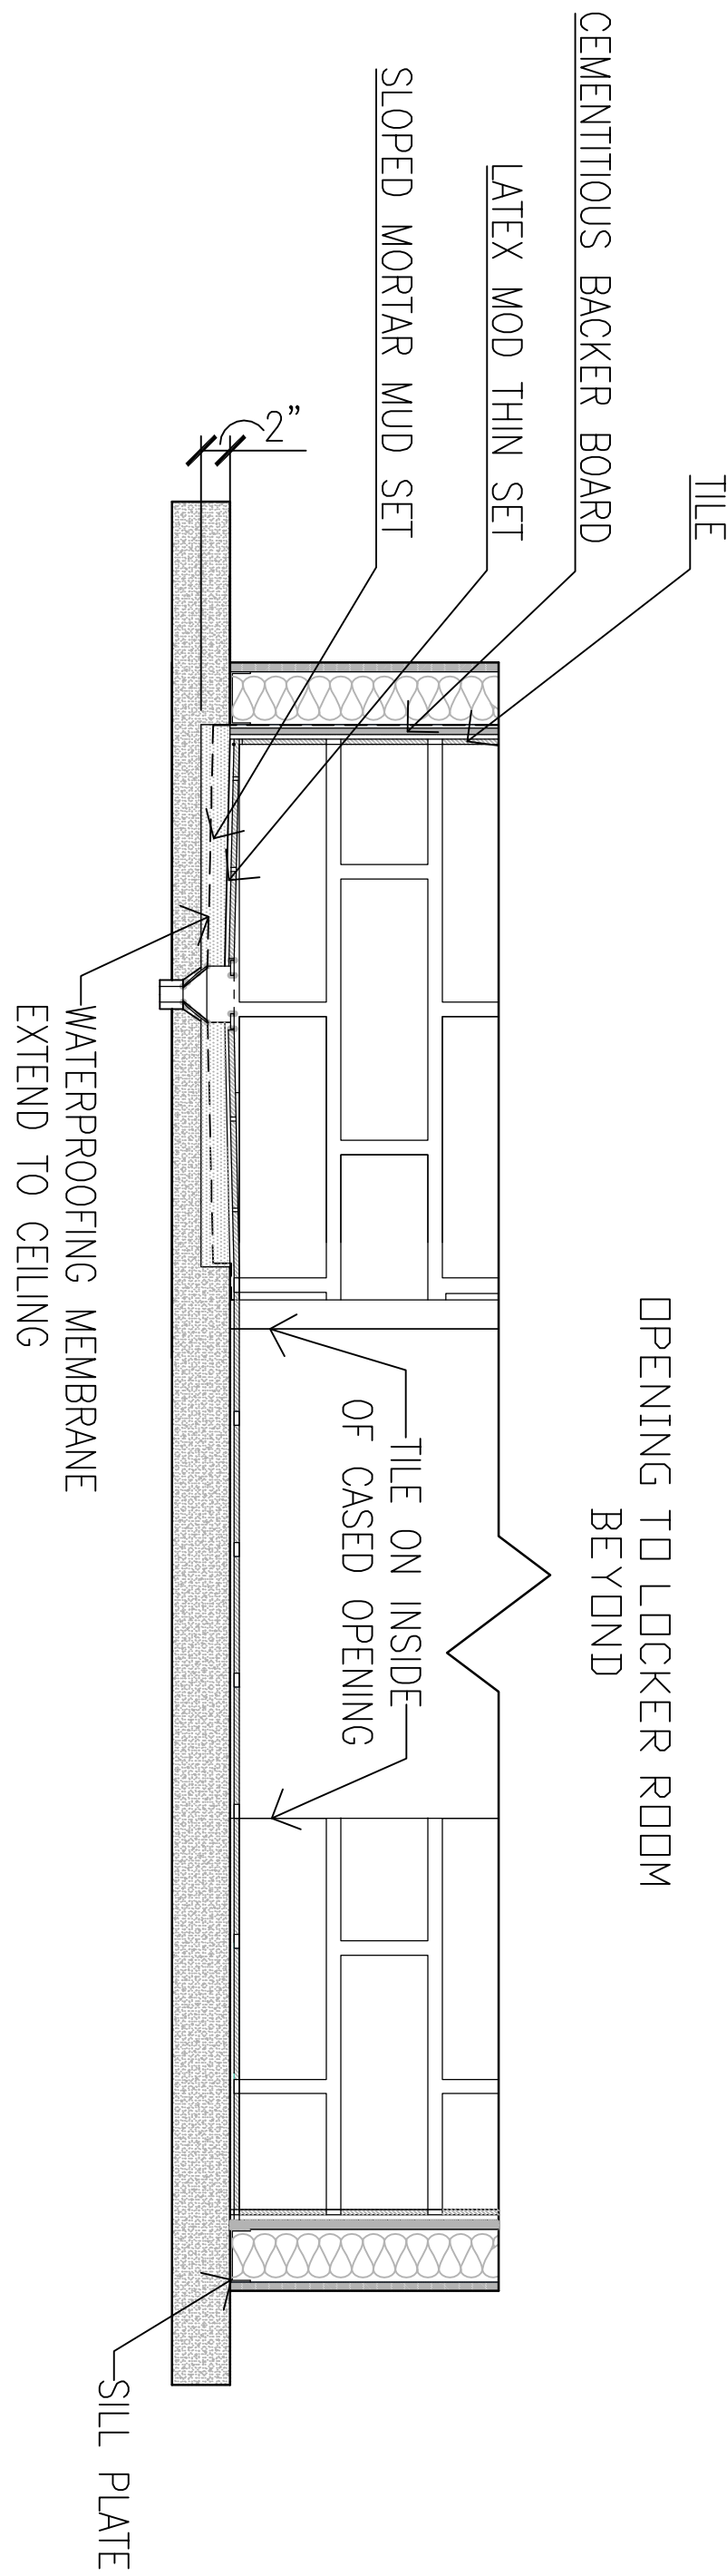


5 SECTION- SIMILAR ROOM 0225/0235: SHOWER
1" = 1'-0"

NOTE: DESIGNED IN ACCORDANCE WITH UFAS

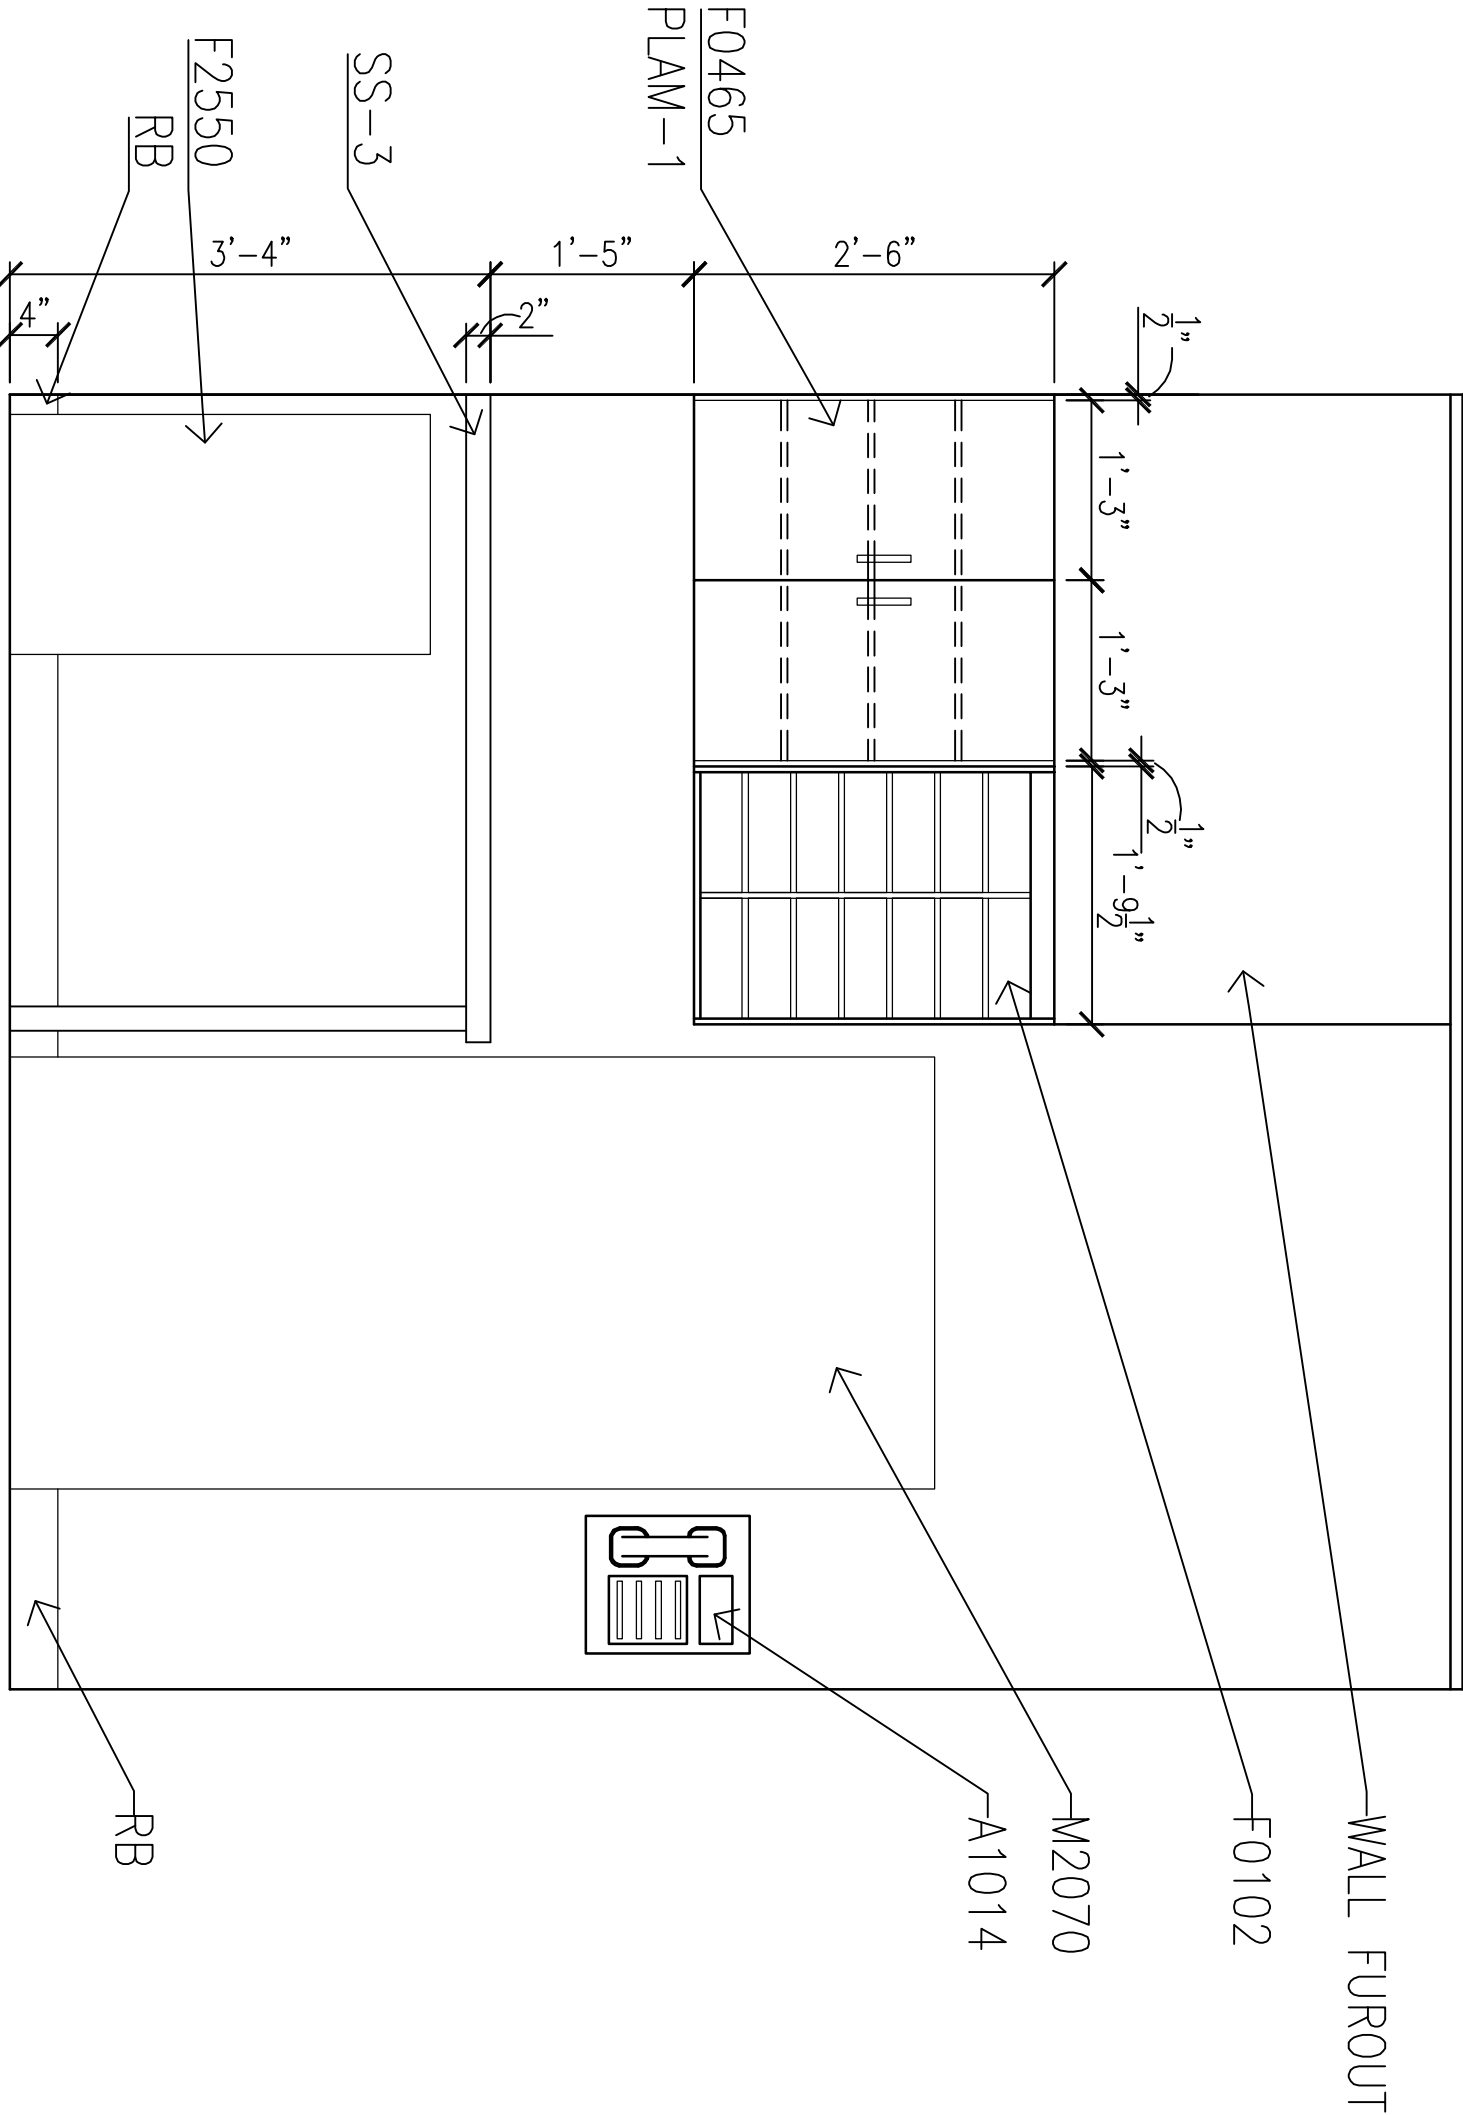

6 ROOM 005: COPY ROOM
3/4" = 1'-0"


NOTE: DESIGNED IN ACCORDANCE WITH UFAS

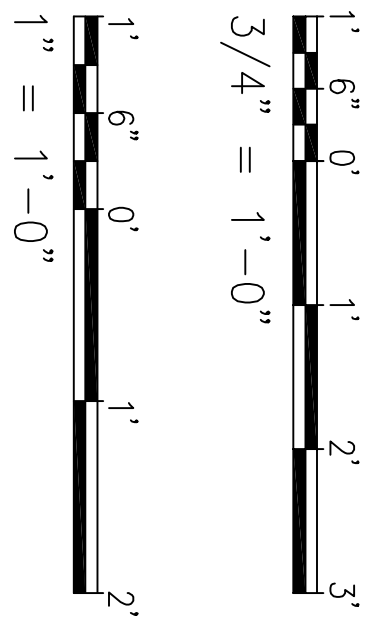

FINAL SUBMISSION
APRIL 6, 2012

IF SHEET IS LESS THAN (30"x42") IT IS
A REDUCED PRINT, SCALE ACCORDINGLY

A725

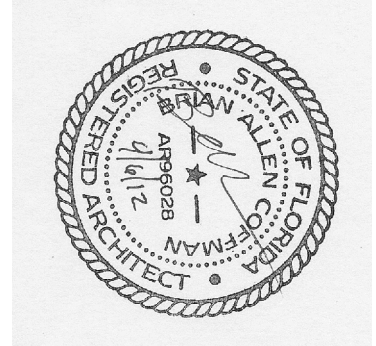

BES DESIGN/BUILD ARCH. & ENGR. SEAL 786 MOBILE ST., FORT LAUDERDALE, FL 33322 261-986-9778		P.W. DWG. NO.		DEPARTMENT OF THE NAVY NAVAL SUPPORT ACTIVITY PANAMA CITY, FLORIDA	
NATURAL RESOURCES & ENVIRONMENTAL AFFAIRS		DRAWN BY AMC		PANAMA CITY JOINT OUTPATIENT CLINIC	
SAFETY DEPARTMENT		CHECKED BY RWC		NAVAL GULF COAST HEALTH CARE	
FIRE DEPARTMENT		SUPERVISOR		INTERIOR ELEVATIONS	
PUBLIC WORKS SUPERVISOR		APPROVED		DATE	
PUBLIC WORKS OFFICER		SCALE		SHEET 30 OF 32	