




**A** TYPICAL COLUMN MOVEMENT CONNECTIONS  
SCALE: 3/4"=1'-0"

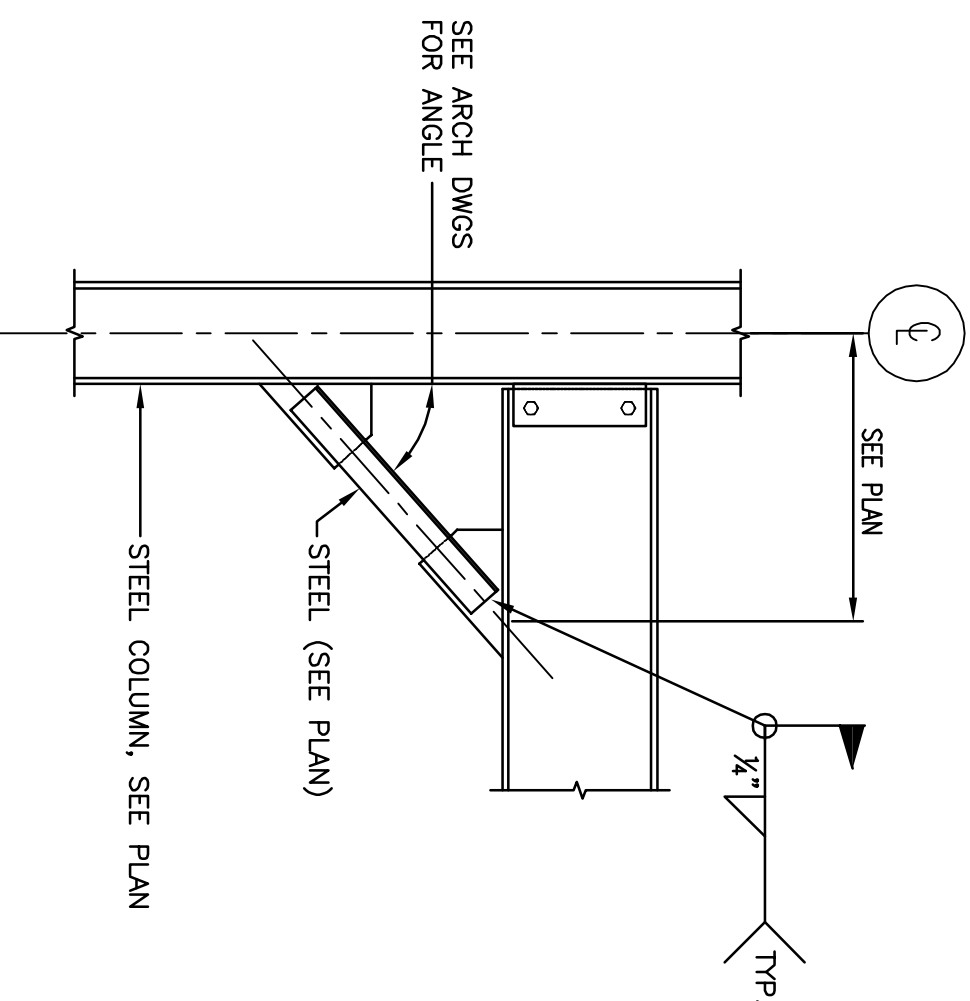


**B** TYPICAL BRACE CONNECTION  
SCALE: 3/4"=1'-0"

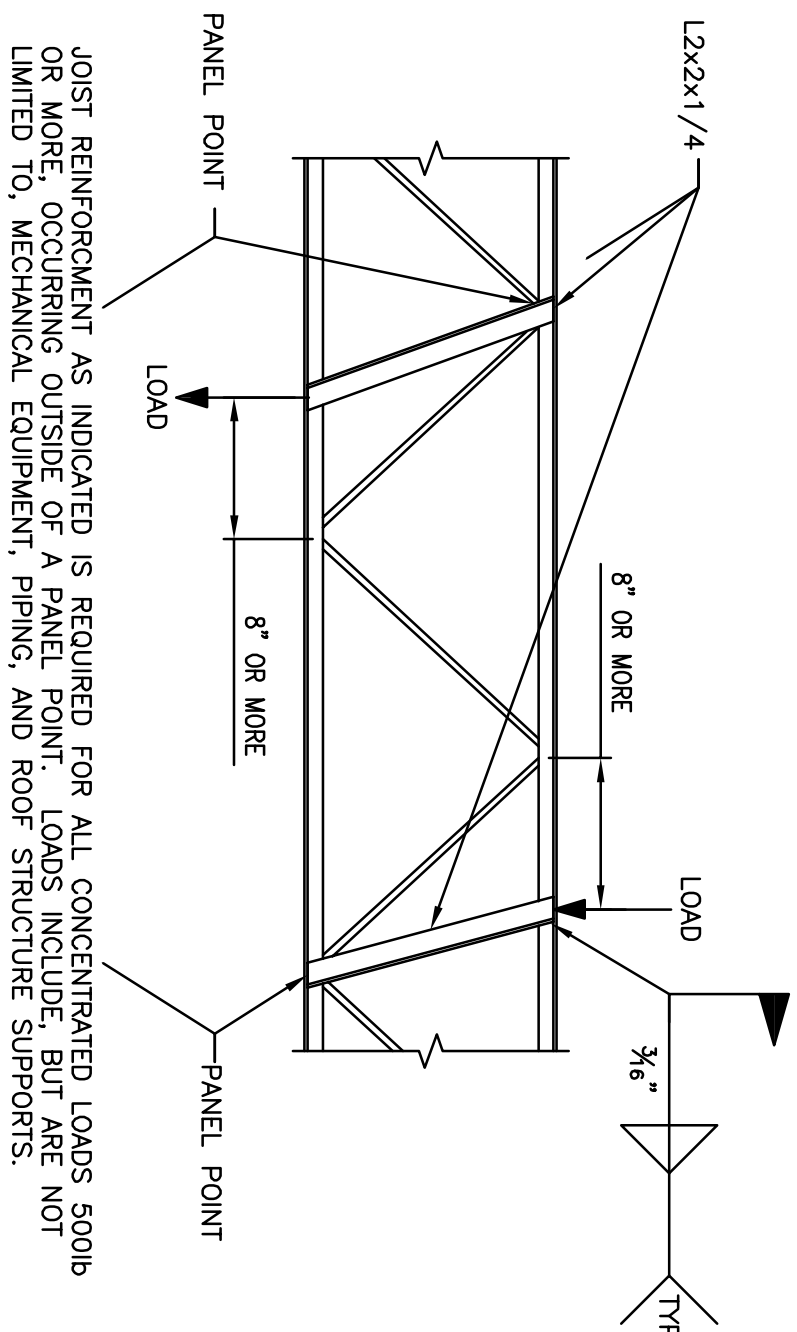


**C** TYPICAL JOIST REINFORCEMENT  
SCALE: 3/4"=1'-0"

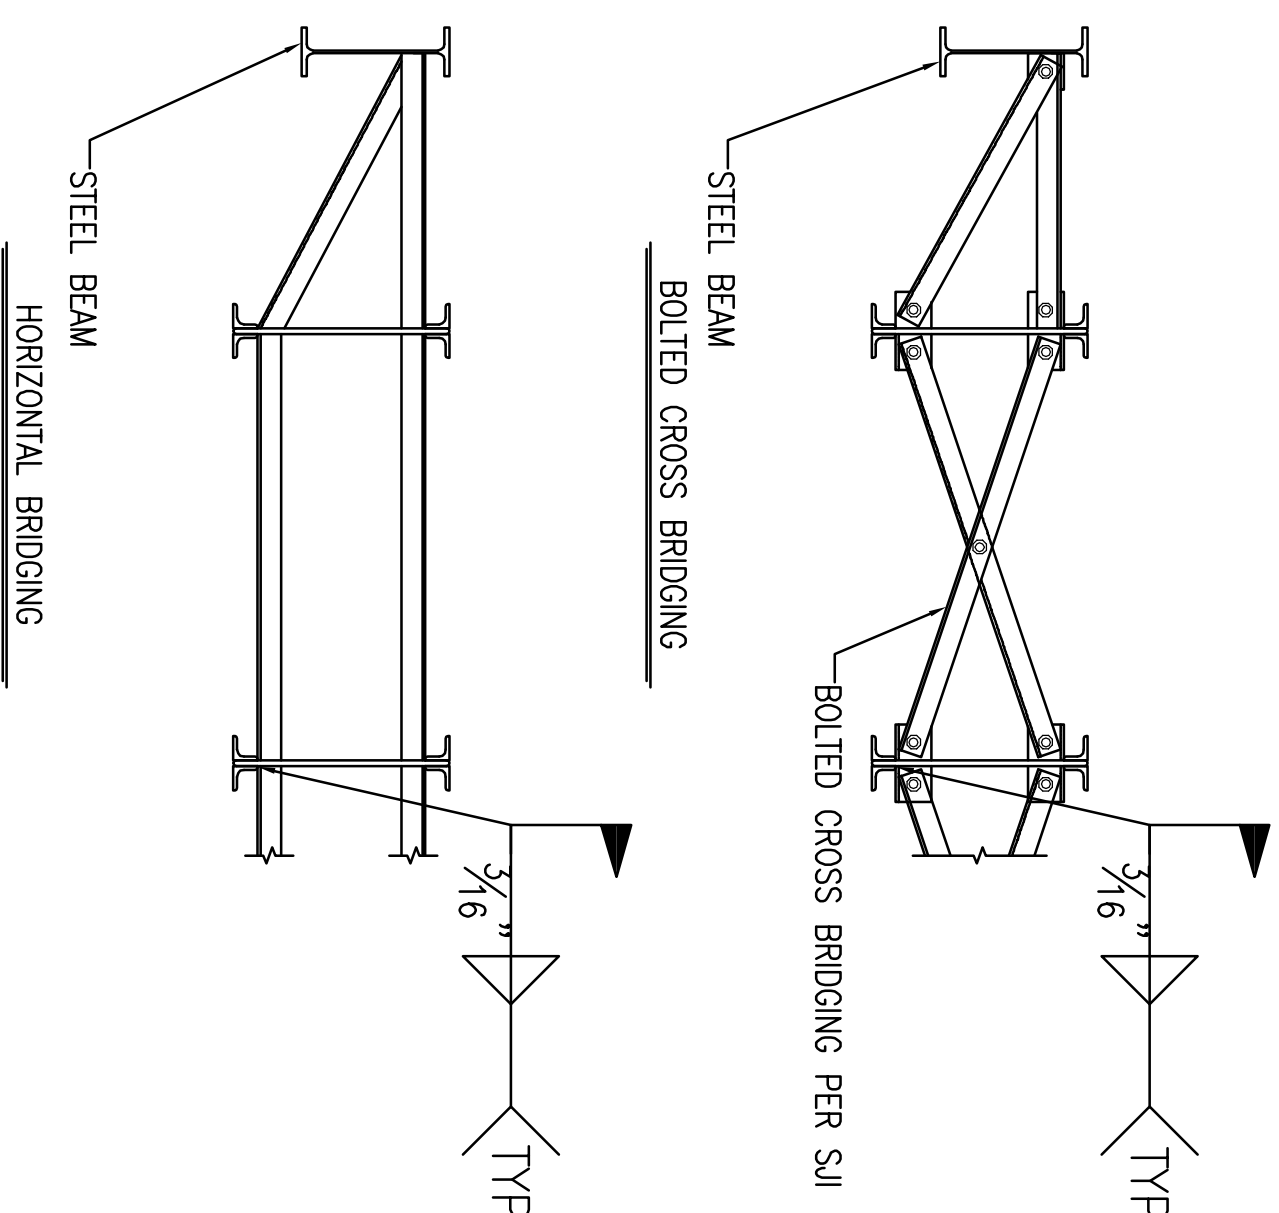

**D** TYPICAL JOIST BRIDGING  
SCALE: 3/4"=1'-0"

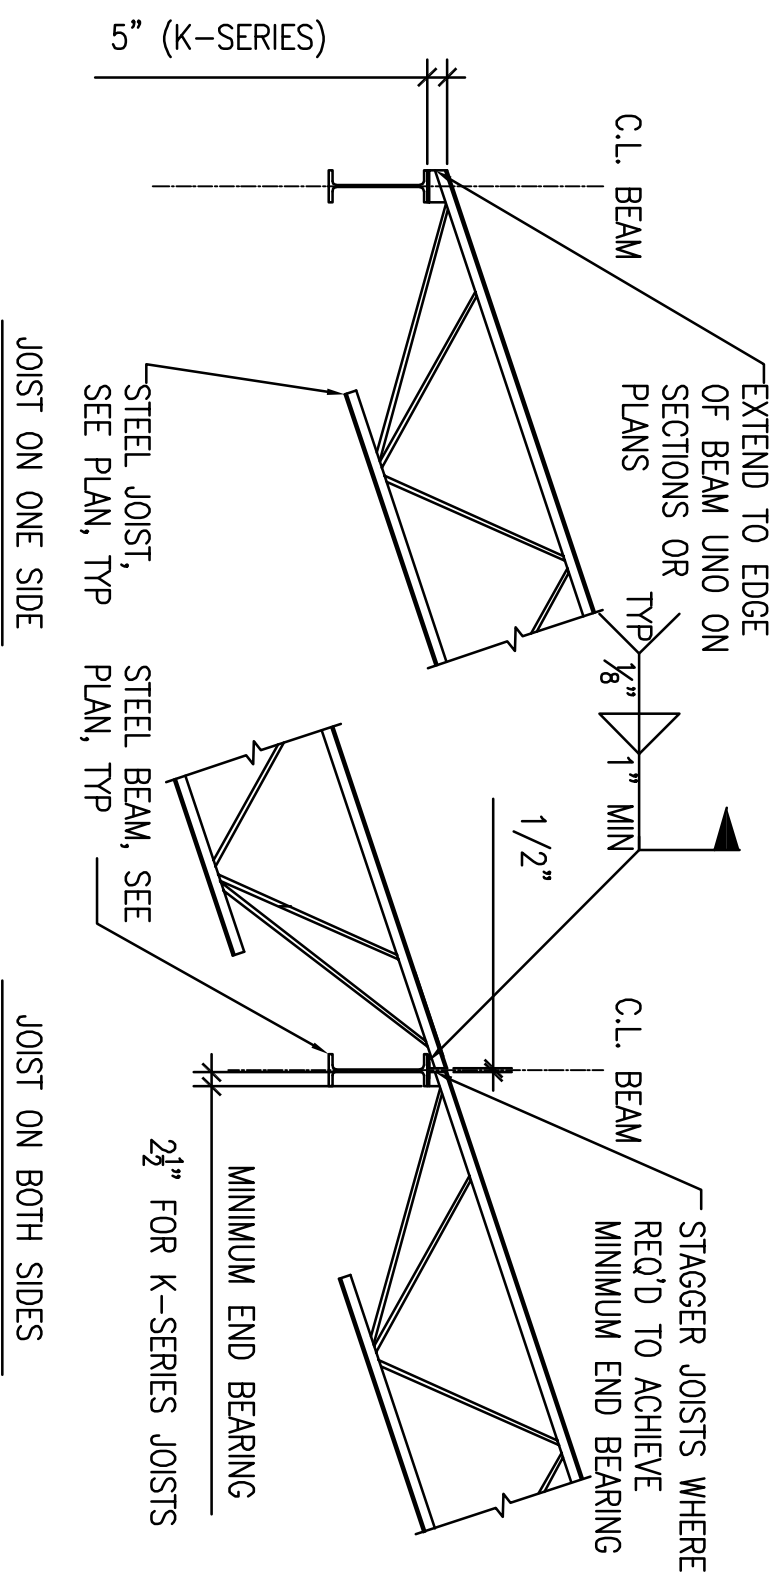

**E** TYPICAL JOIST BEARING AT STEEL BEAM  
SCALE: 1/2"=1'-0"


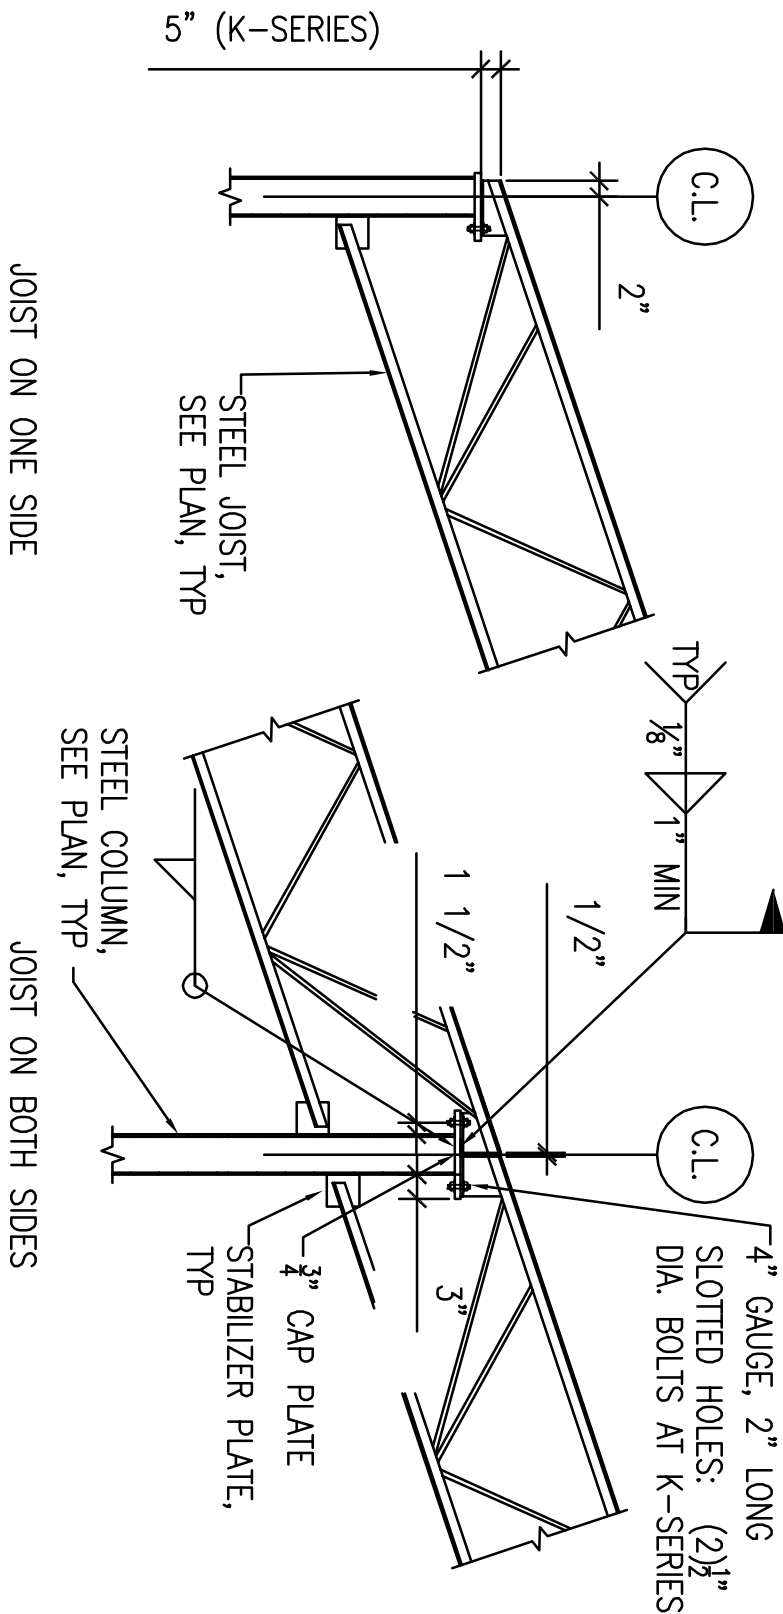


**F** TYPICAL JOIST BEARING AT ROOF COLUMN  
SCALE: 1/2"=1'-0"

FINAL SUBMISSION  
APRIL 6, 2012

IF SHEET IS LESS THAN (30"x42") IT IS  
A REDUCED PRINT; SCALE ACCORDINGLY

**S503**

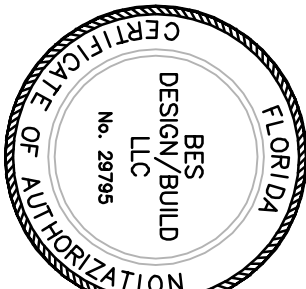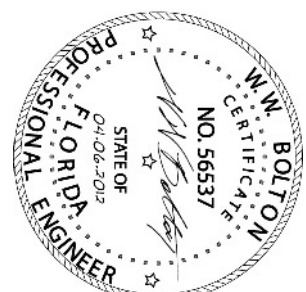

NATURAL RESOURCES & ENVIRONMENTAL AFFAIRS				P.W. DWG. NO.			
SUBMITTER				DRAWN BY			
DESIGN/BUILD				CHECKED BY			
ARCH. & ENGR. SEAL				SUPERVISOR			
FIRE DEPARTMENT				APPROVED			
PUBLIC WORKS SUPERVISOR				DATE			
SUBMITTER				SIZE			
FIRE DEPARTMENT				F			
PUBLIC WORKS SUPERVISOR				F			
PUBLIC WORKS SUPERVISOR				F			

DEPARTMENT OF THE NAVY  
NAVAL SUPPORT ACTIVITY  
PANAMA CITY, FLORIDA

PANAMA CITY JOINT OUTPATIENT CLINIC  
NAVAL GULF COAST HEALTH CARE  
TYPICAL DETAILS

SIZE	CODE IDENT. NO.	DATE	CONSTR. CONTR. NO.	SHEET
F	N/A	N/A	N/A	10 OF 10