

Revisions

Date

Drawing Title

CROSS SECTIONS \ DETAILS

Project Title

DEBRIS LANDFILL CLOSURE

Project No.

658 - 91-116

Building Number

N/A

Checked

Drawn

Location

VA MED CTR, SALEM VA 24153

Approved: Service Director

Date

6-12-92




Dwg No.

2124



Dwg 4 of 6

Veterans Administration

13

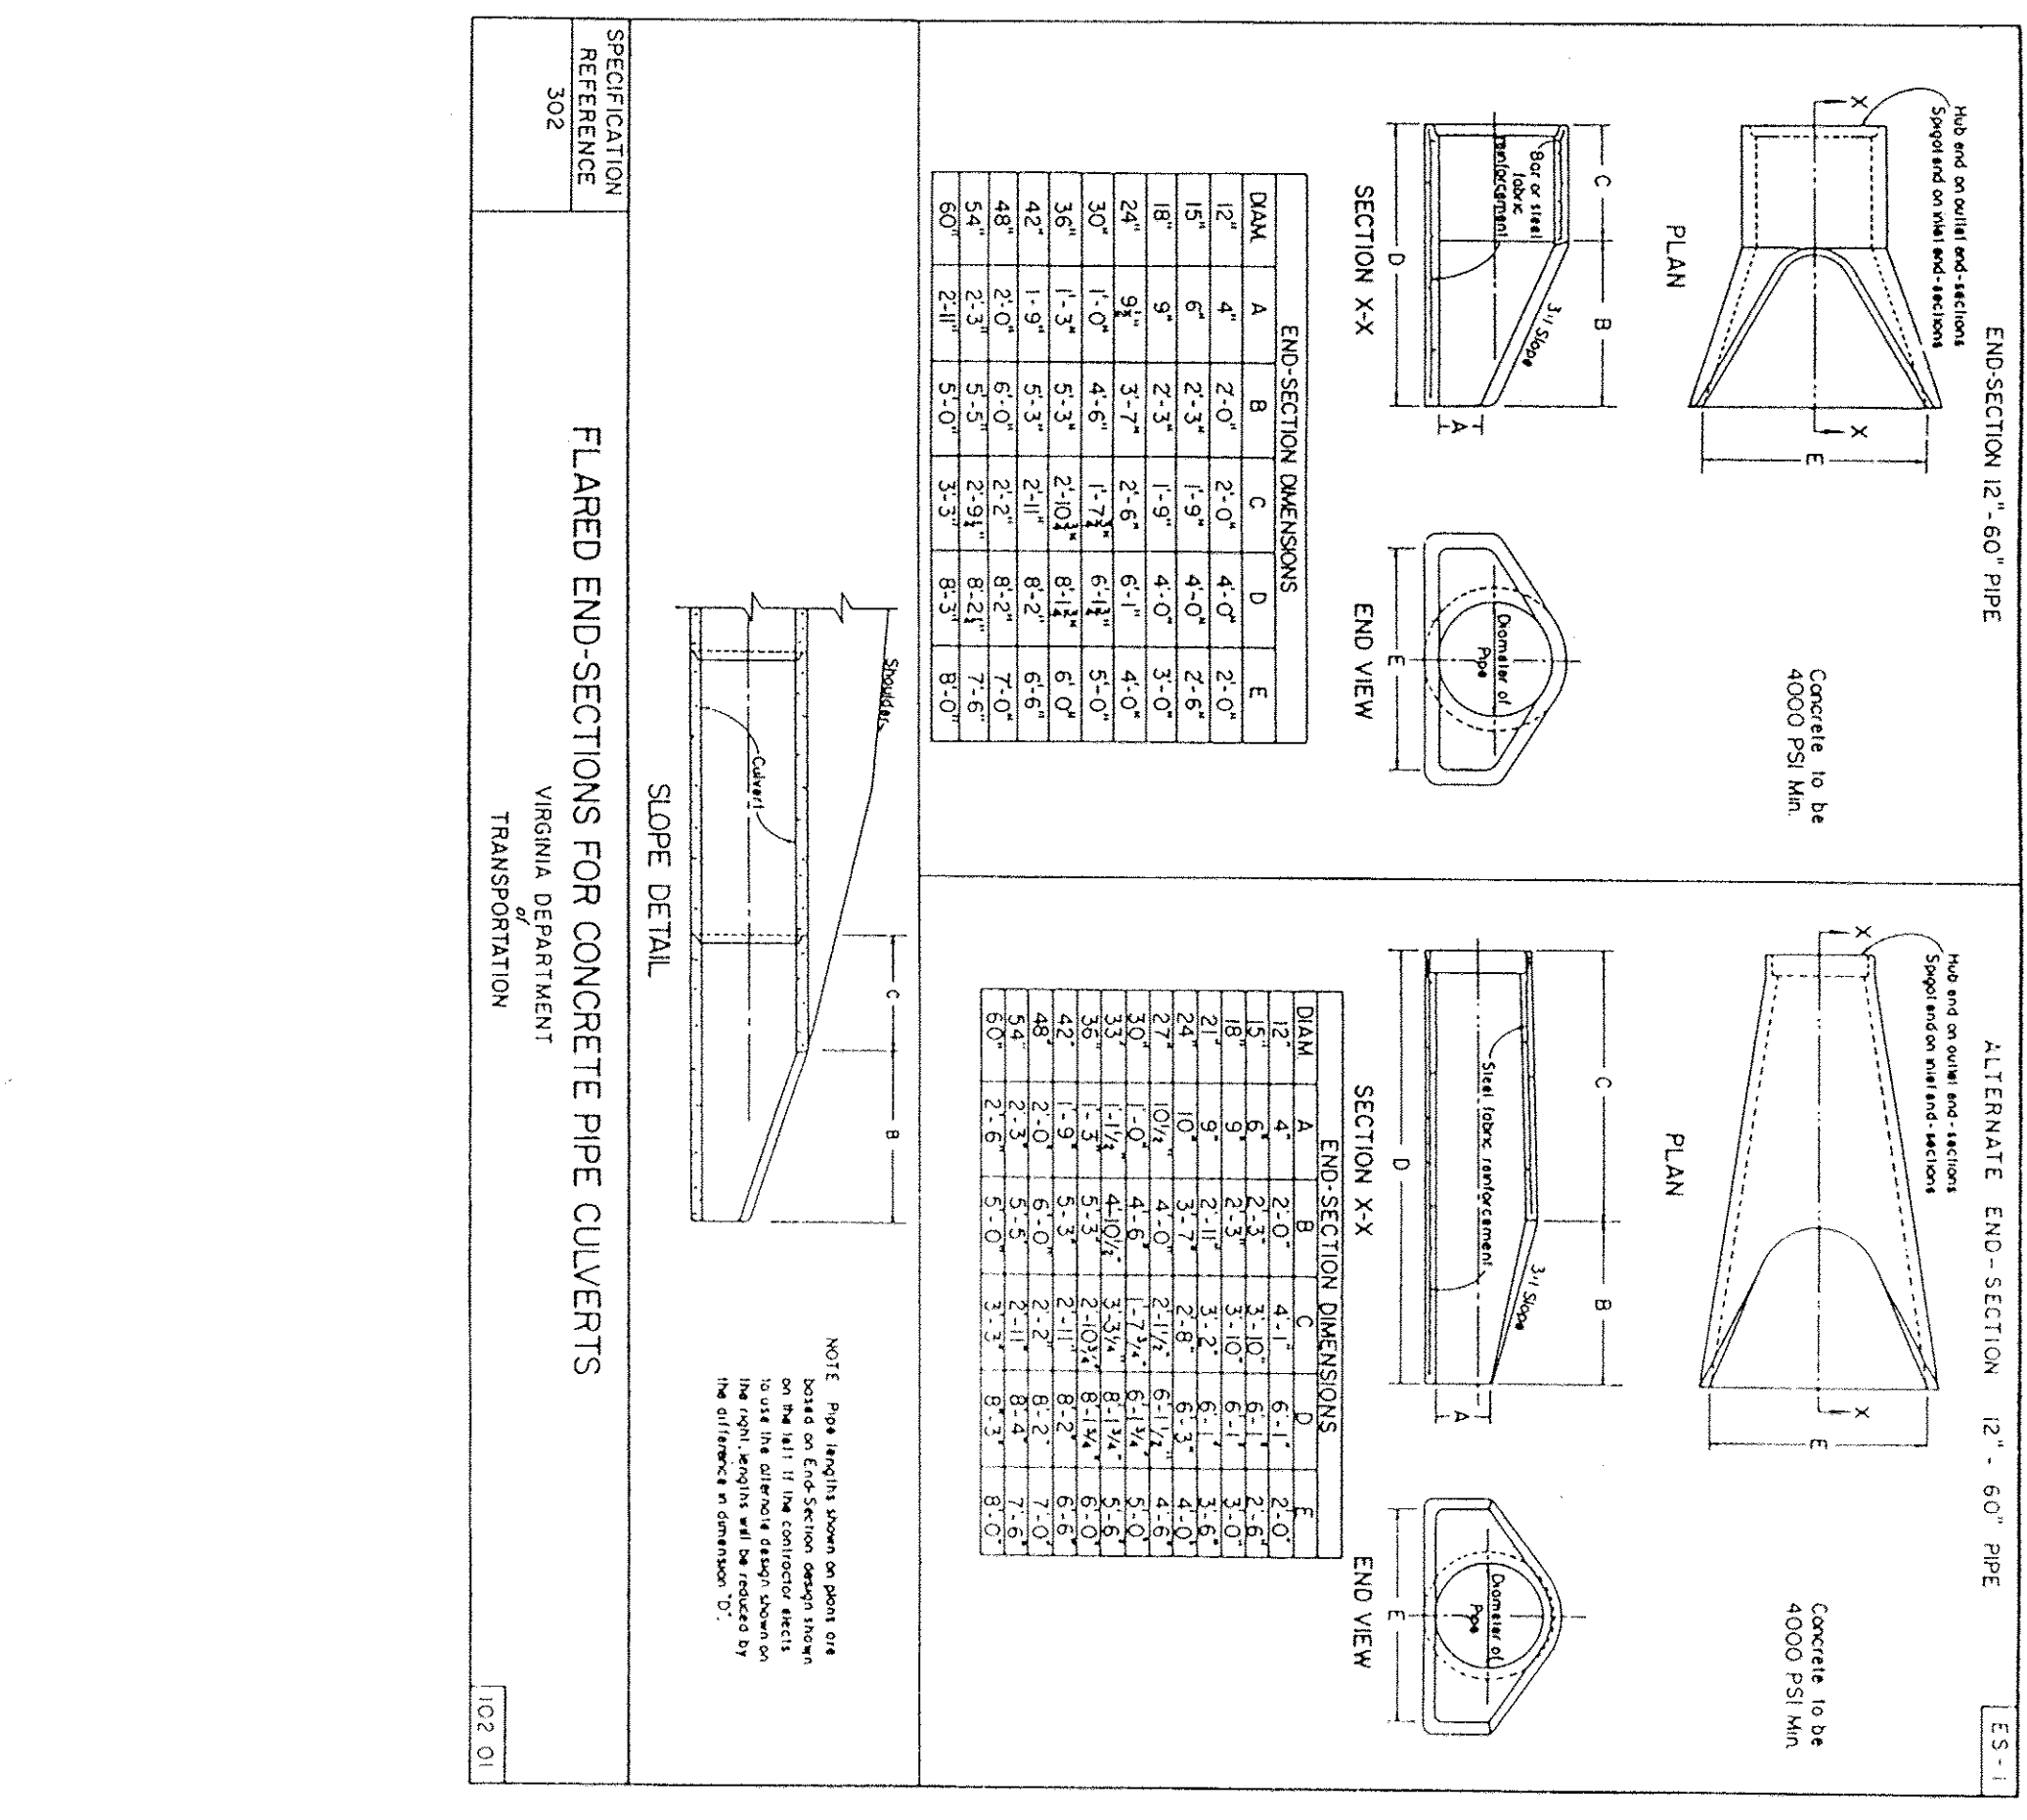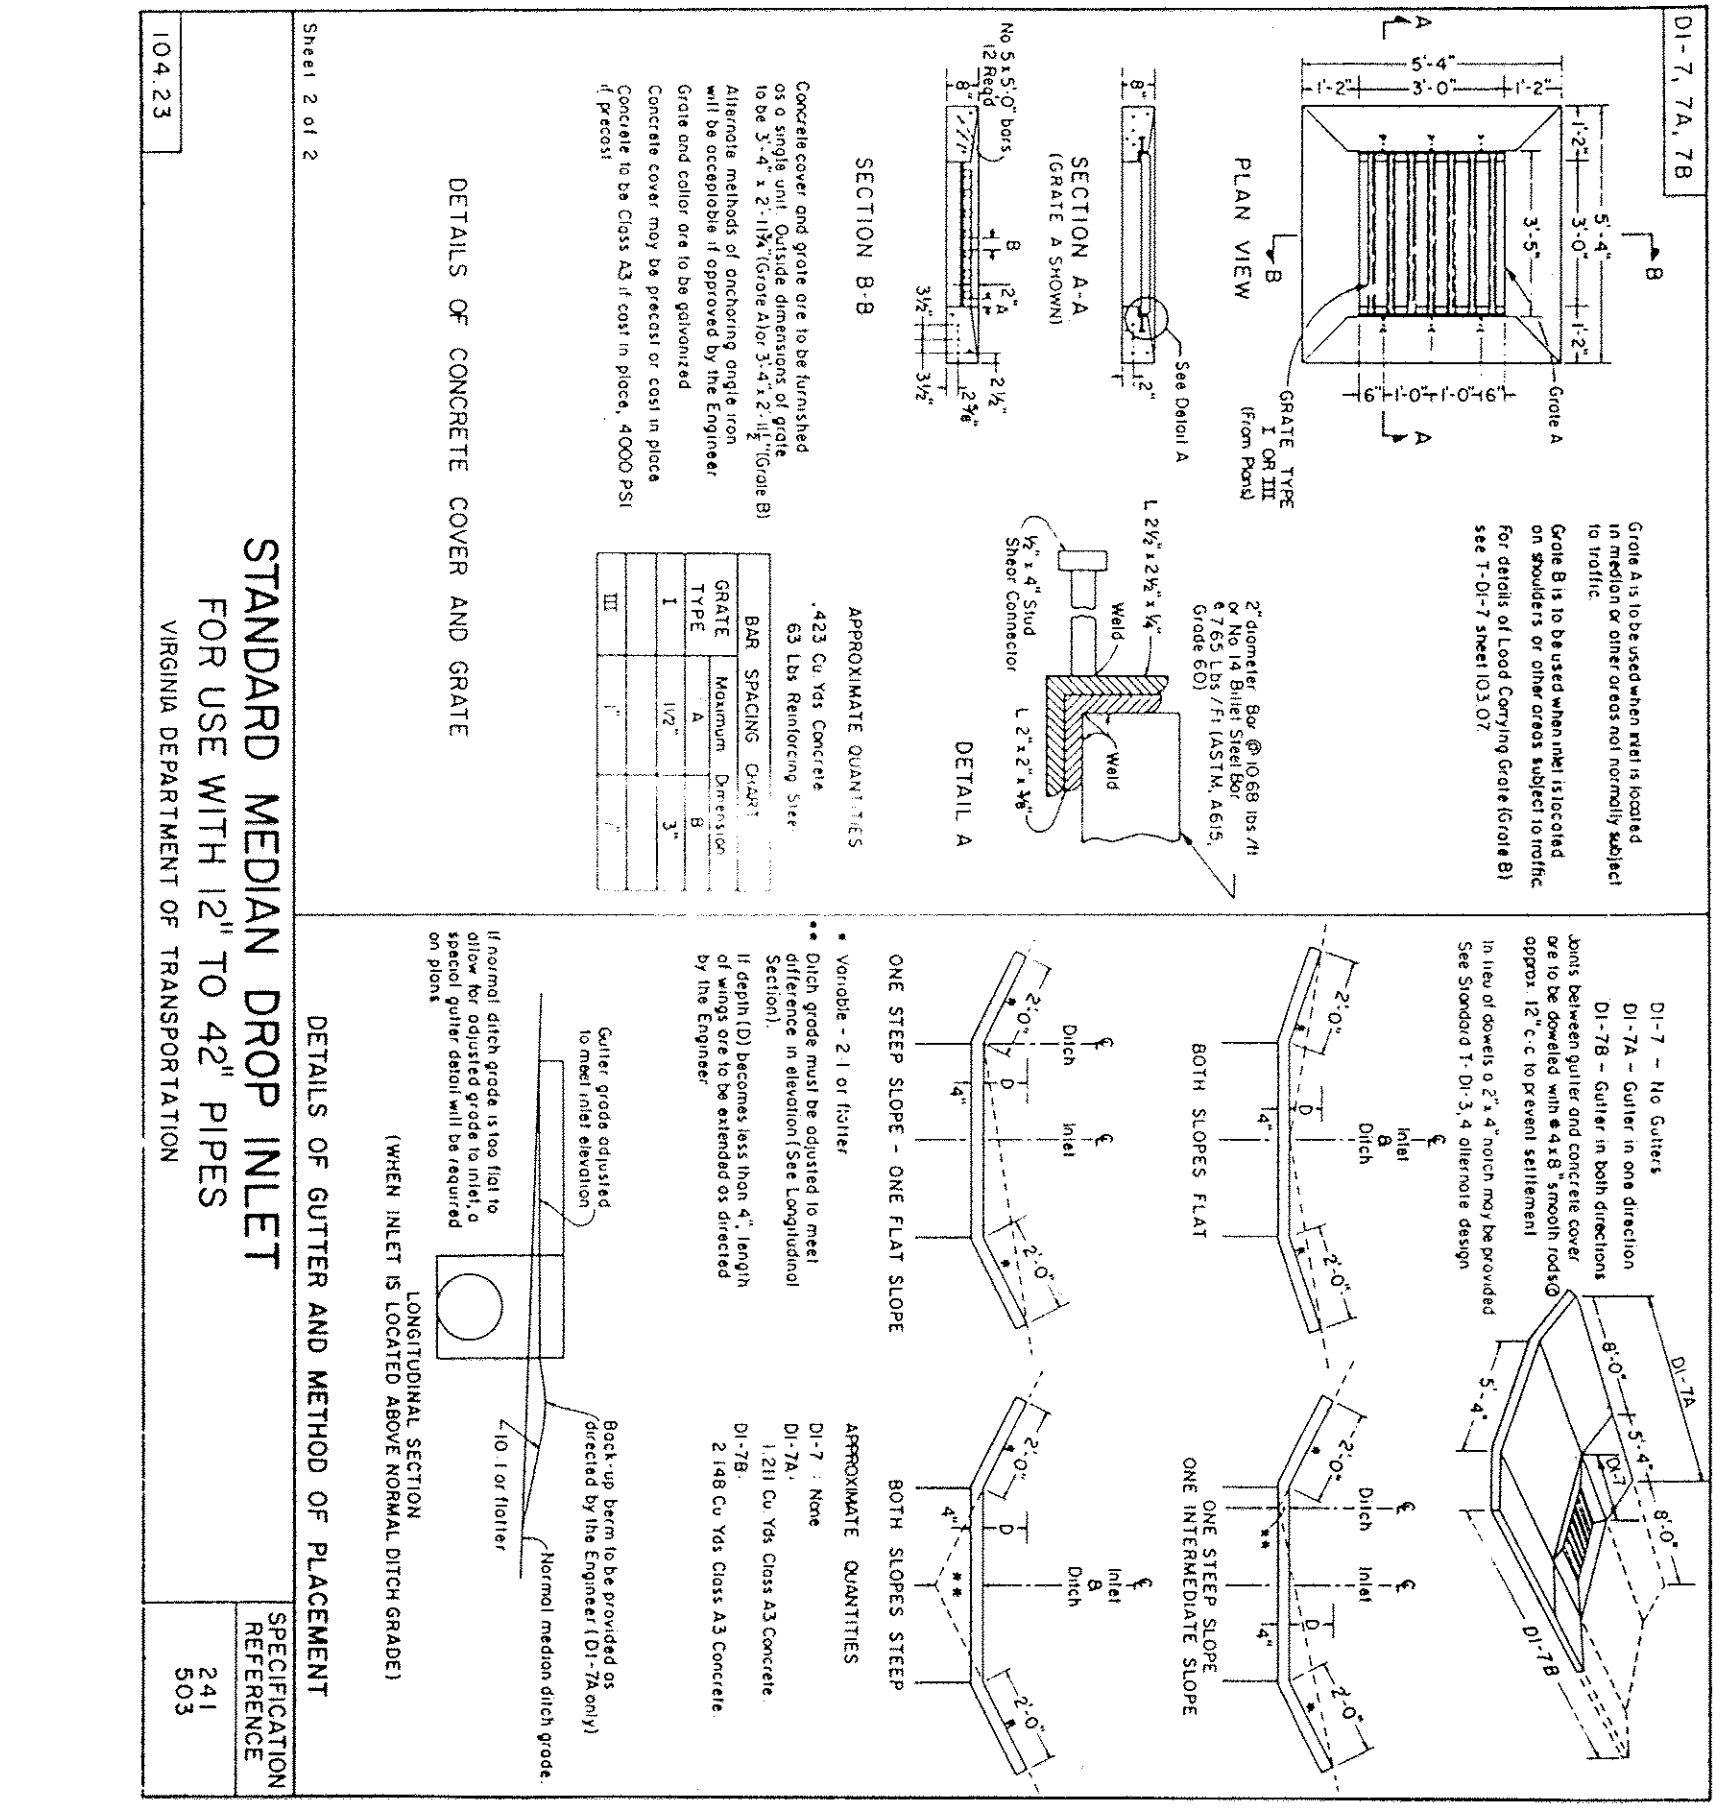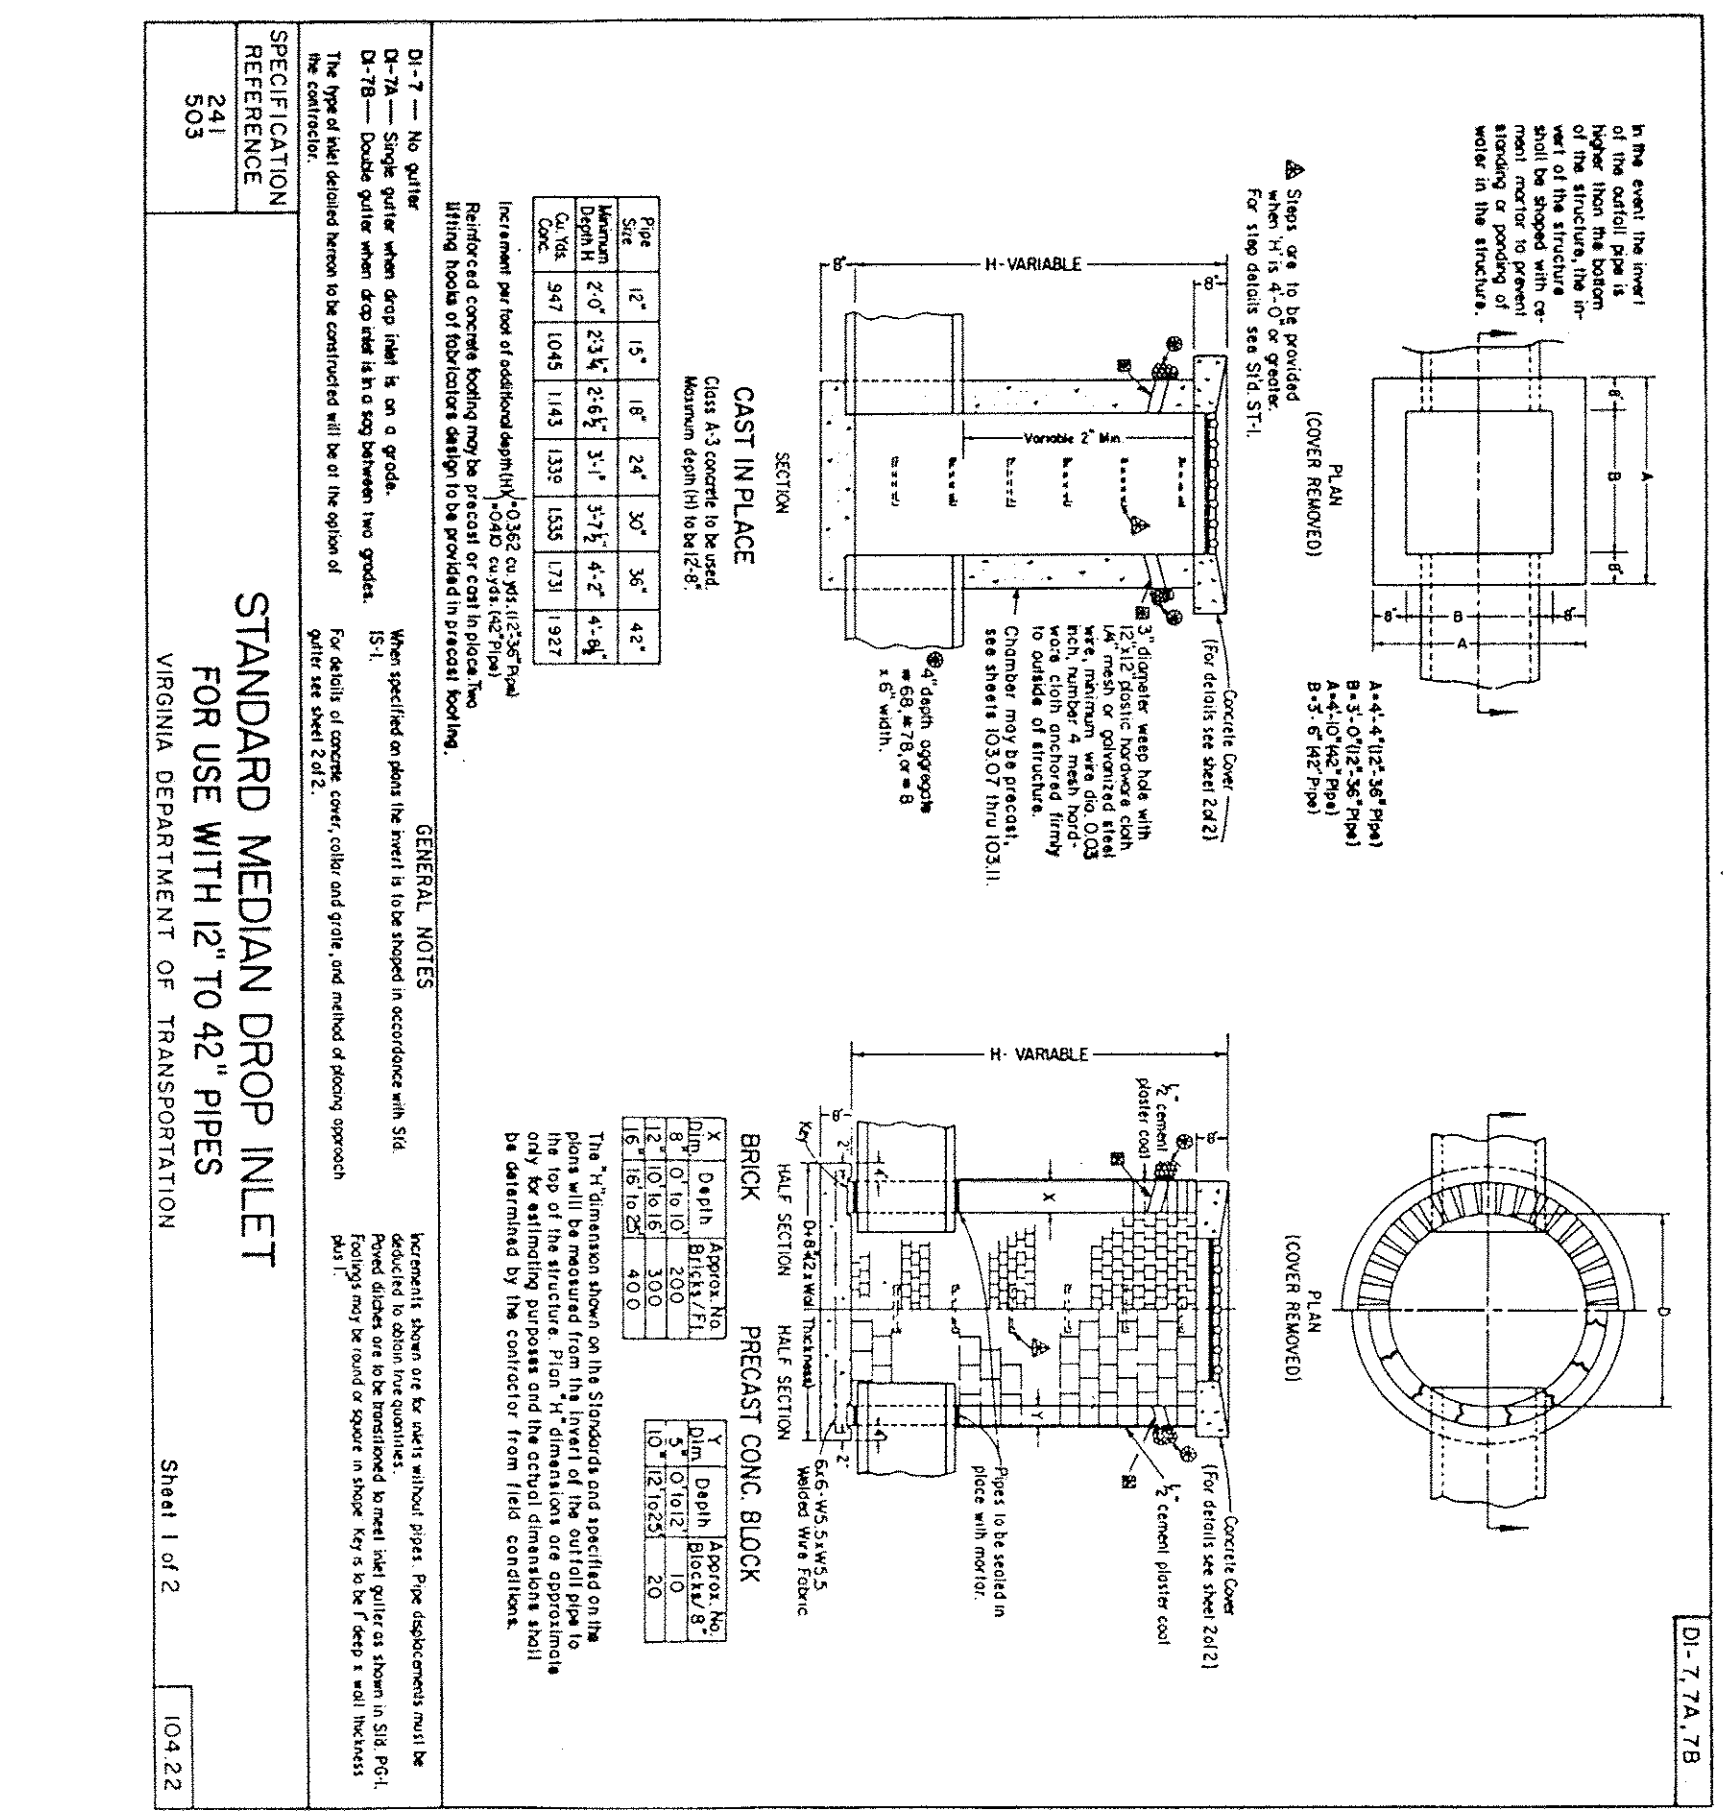

Drawn By	
Checked By	
Date	6-12-92
Scale	AS SHOWN
Sheet Number	4 of 6
Plan Number	
Zone	
Zone Number	

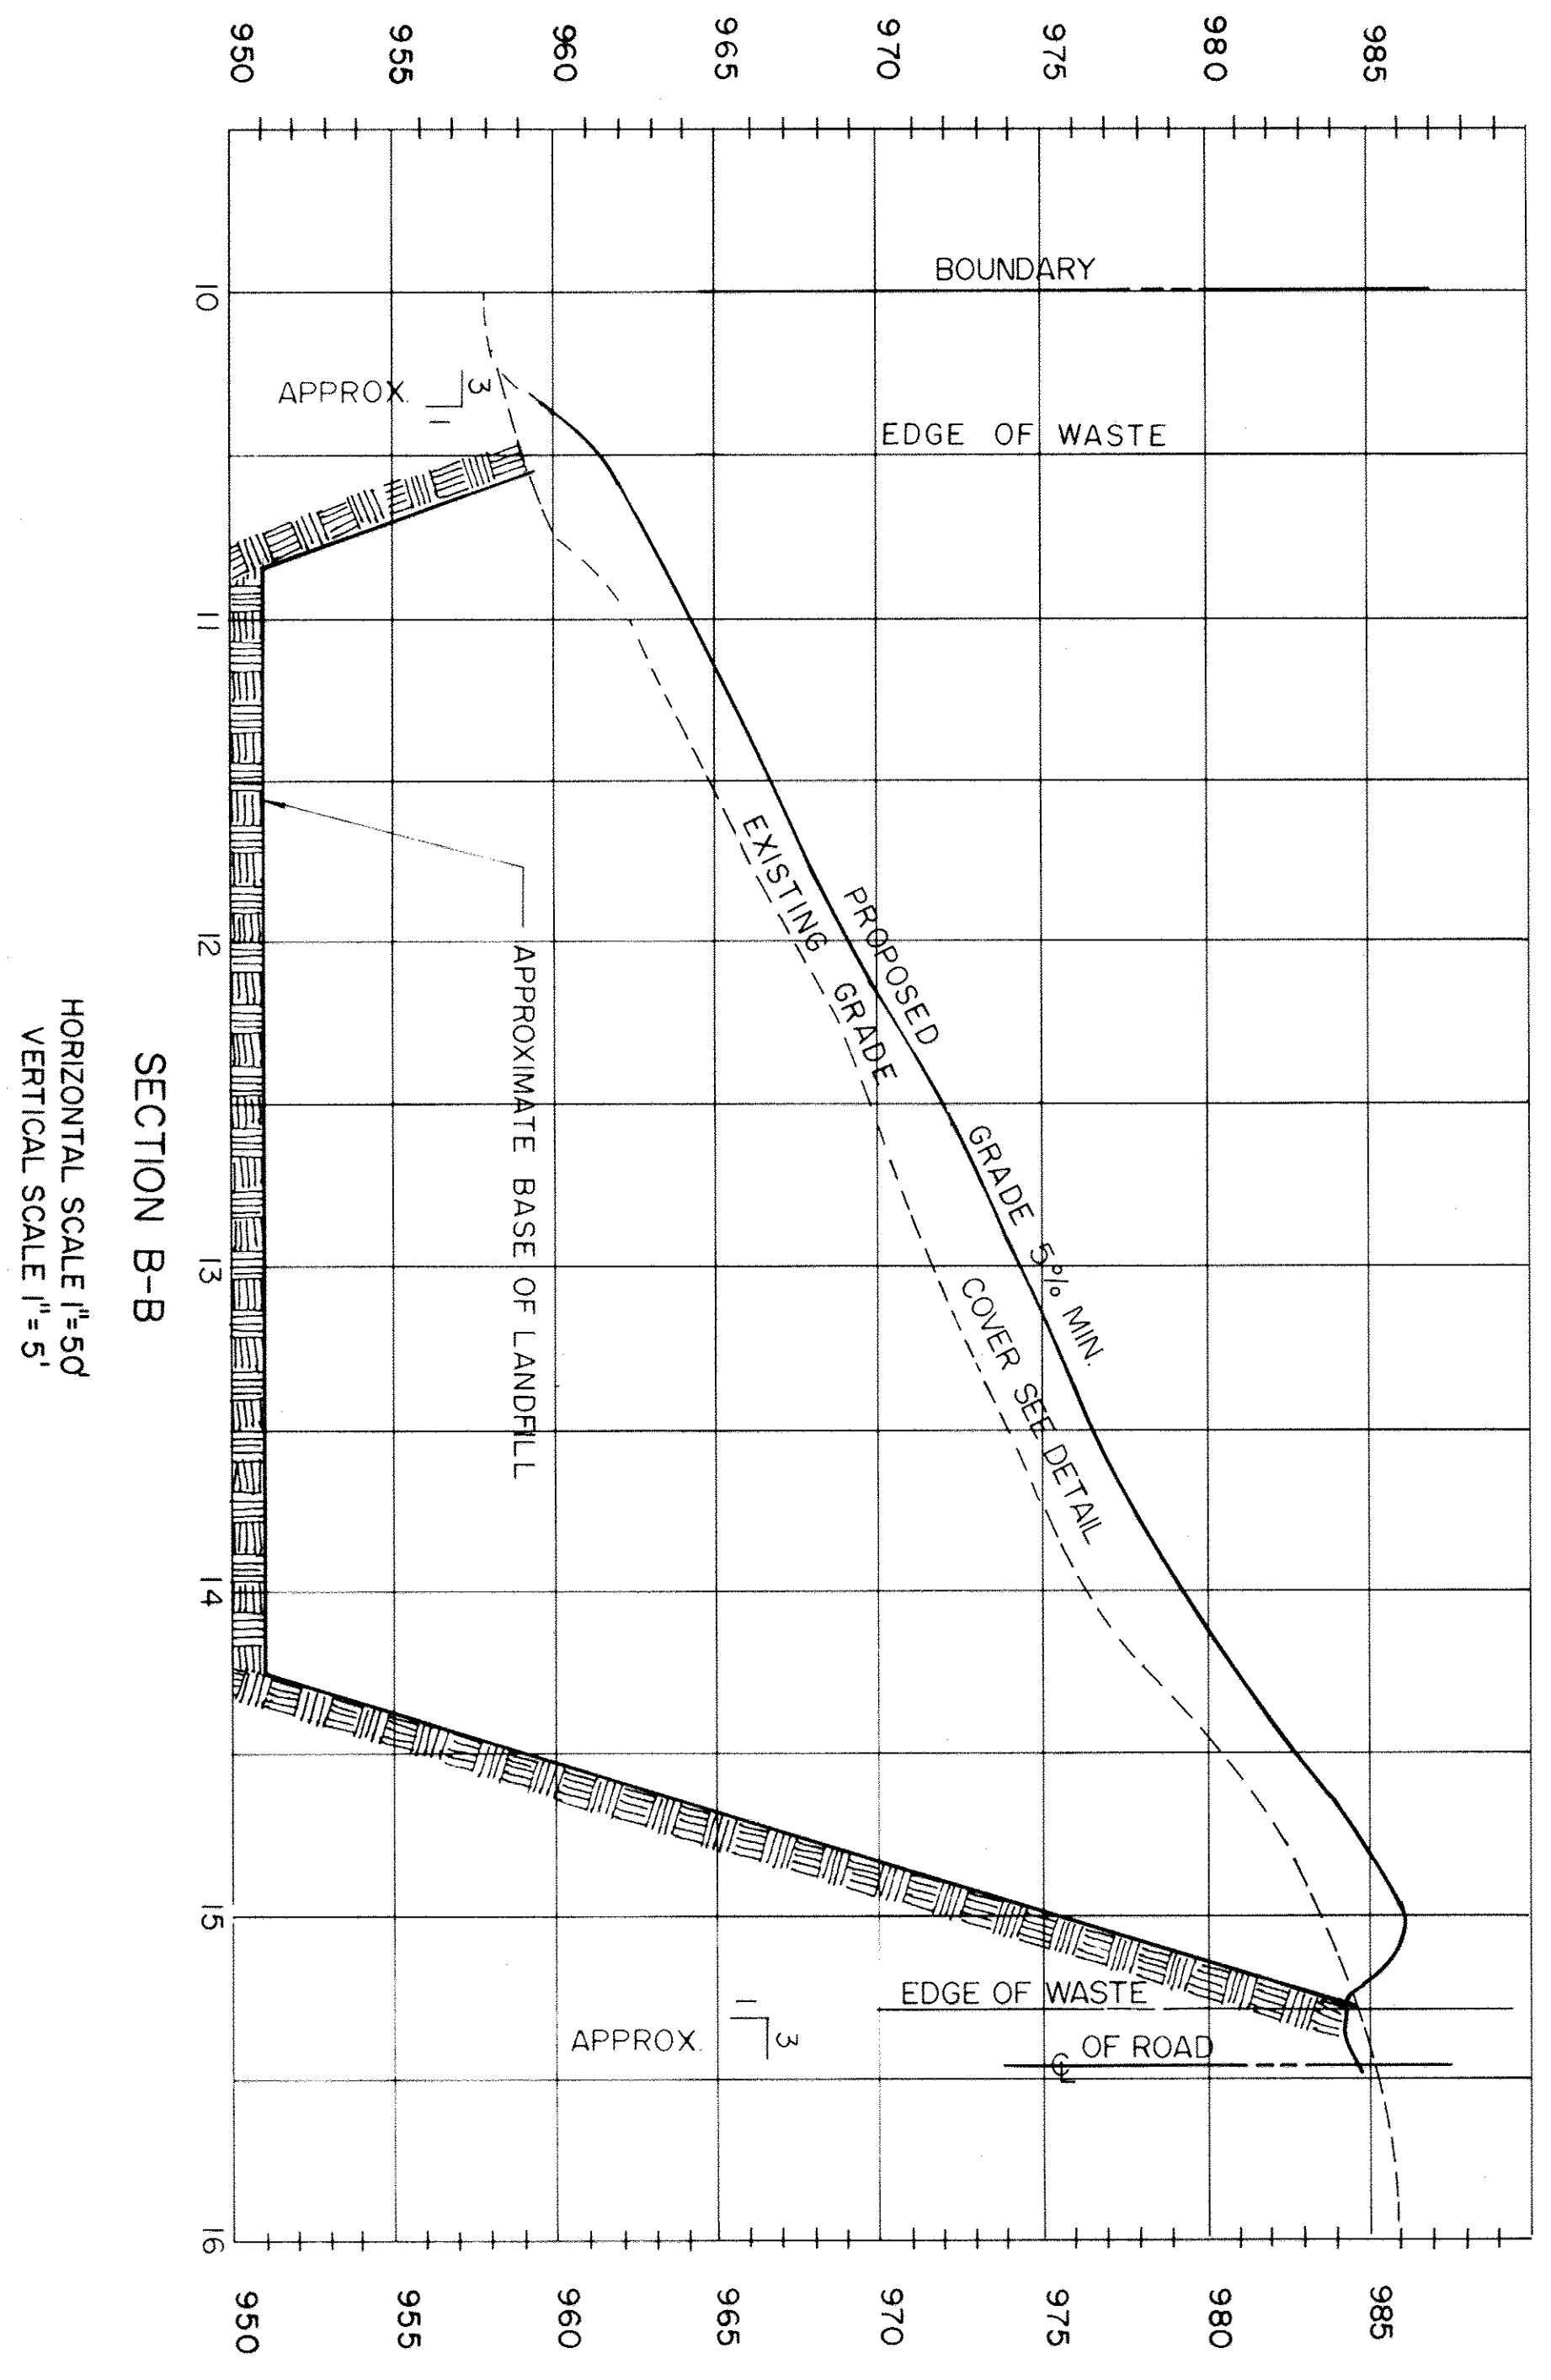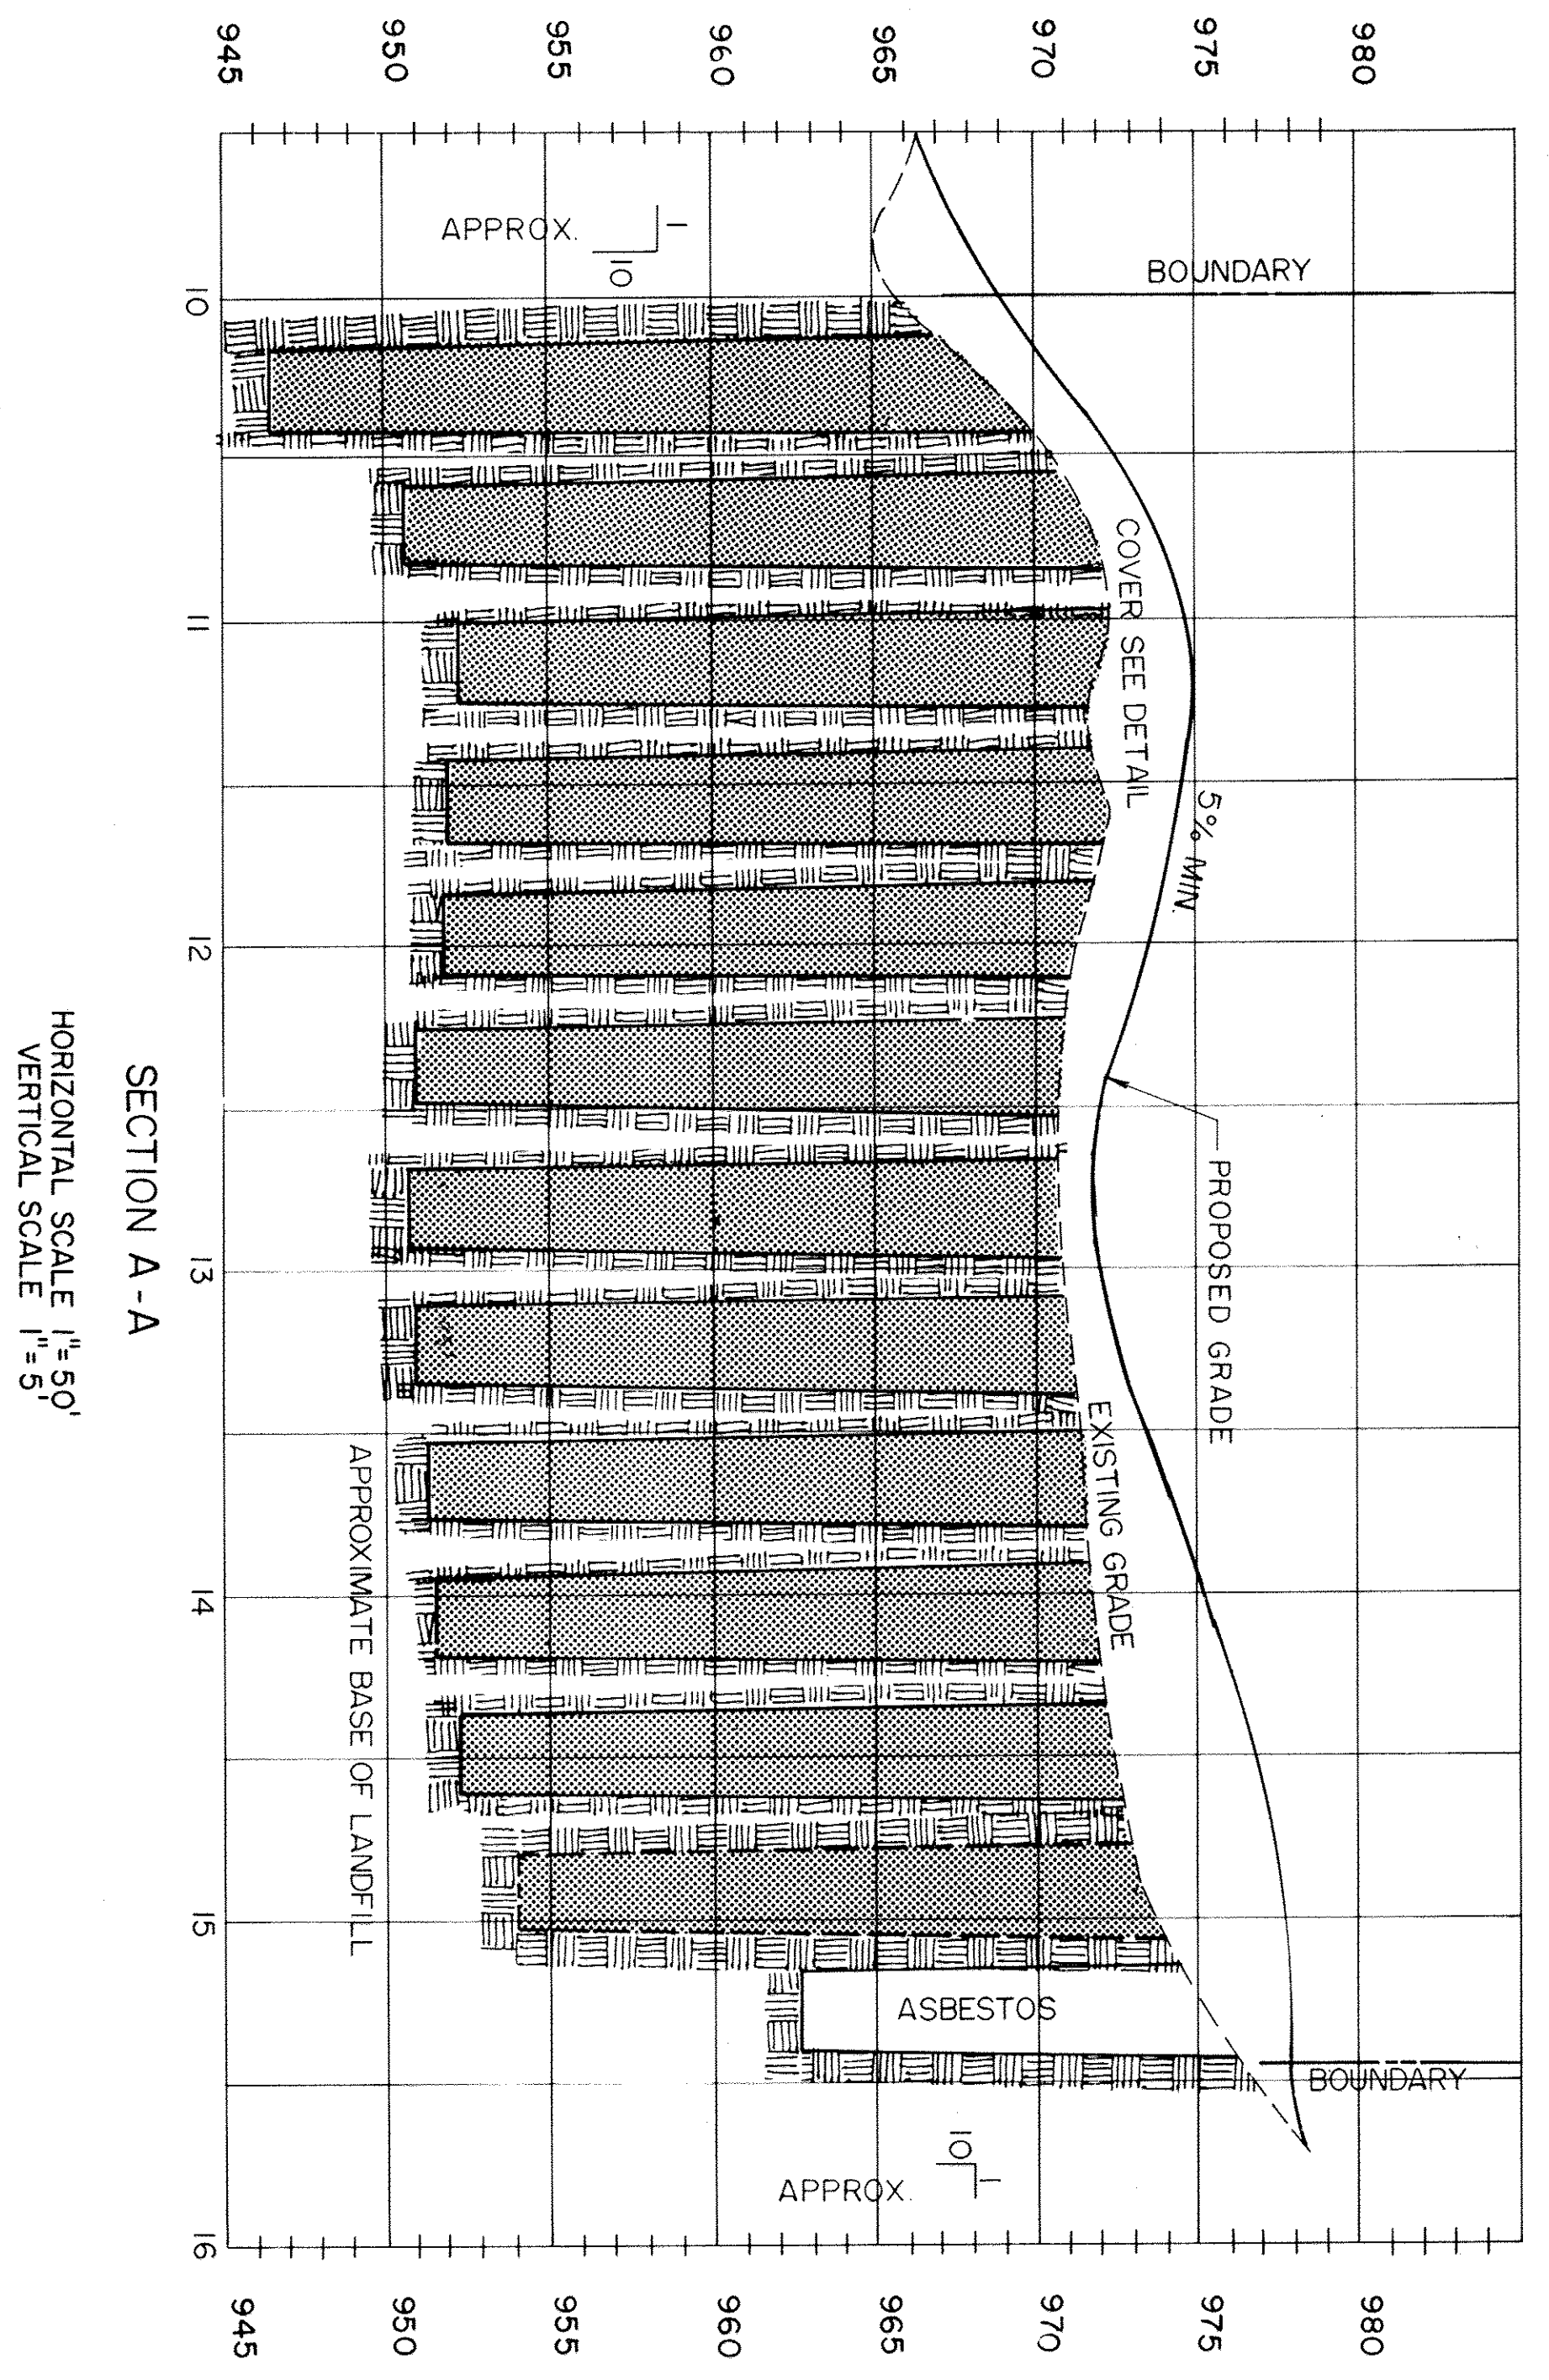

CROSS SECTIONS / DETAILS
SALEM VA MEDICAL CENTER DEBRIS LANDFILL
SALEM, VIRGINIA

Dewberry & Davis
Architects
Engineers
Planners
Surveyors
5238 VALLEYPOLICE PARKWAY SUITE ONE-B
ROANOKE, VIRGINIA 24019 (703) 362-7725