


- NOTES
1. ALL ROOMS TO HAVE VAV AND CONTROLS

1 1 MECHANICAL RENOVATION  
SCALE: 3/16"=1'-0"

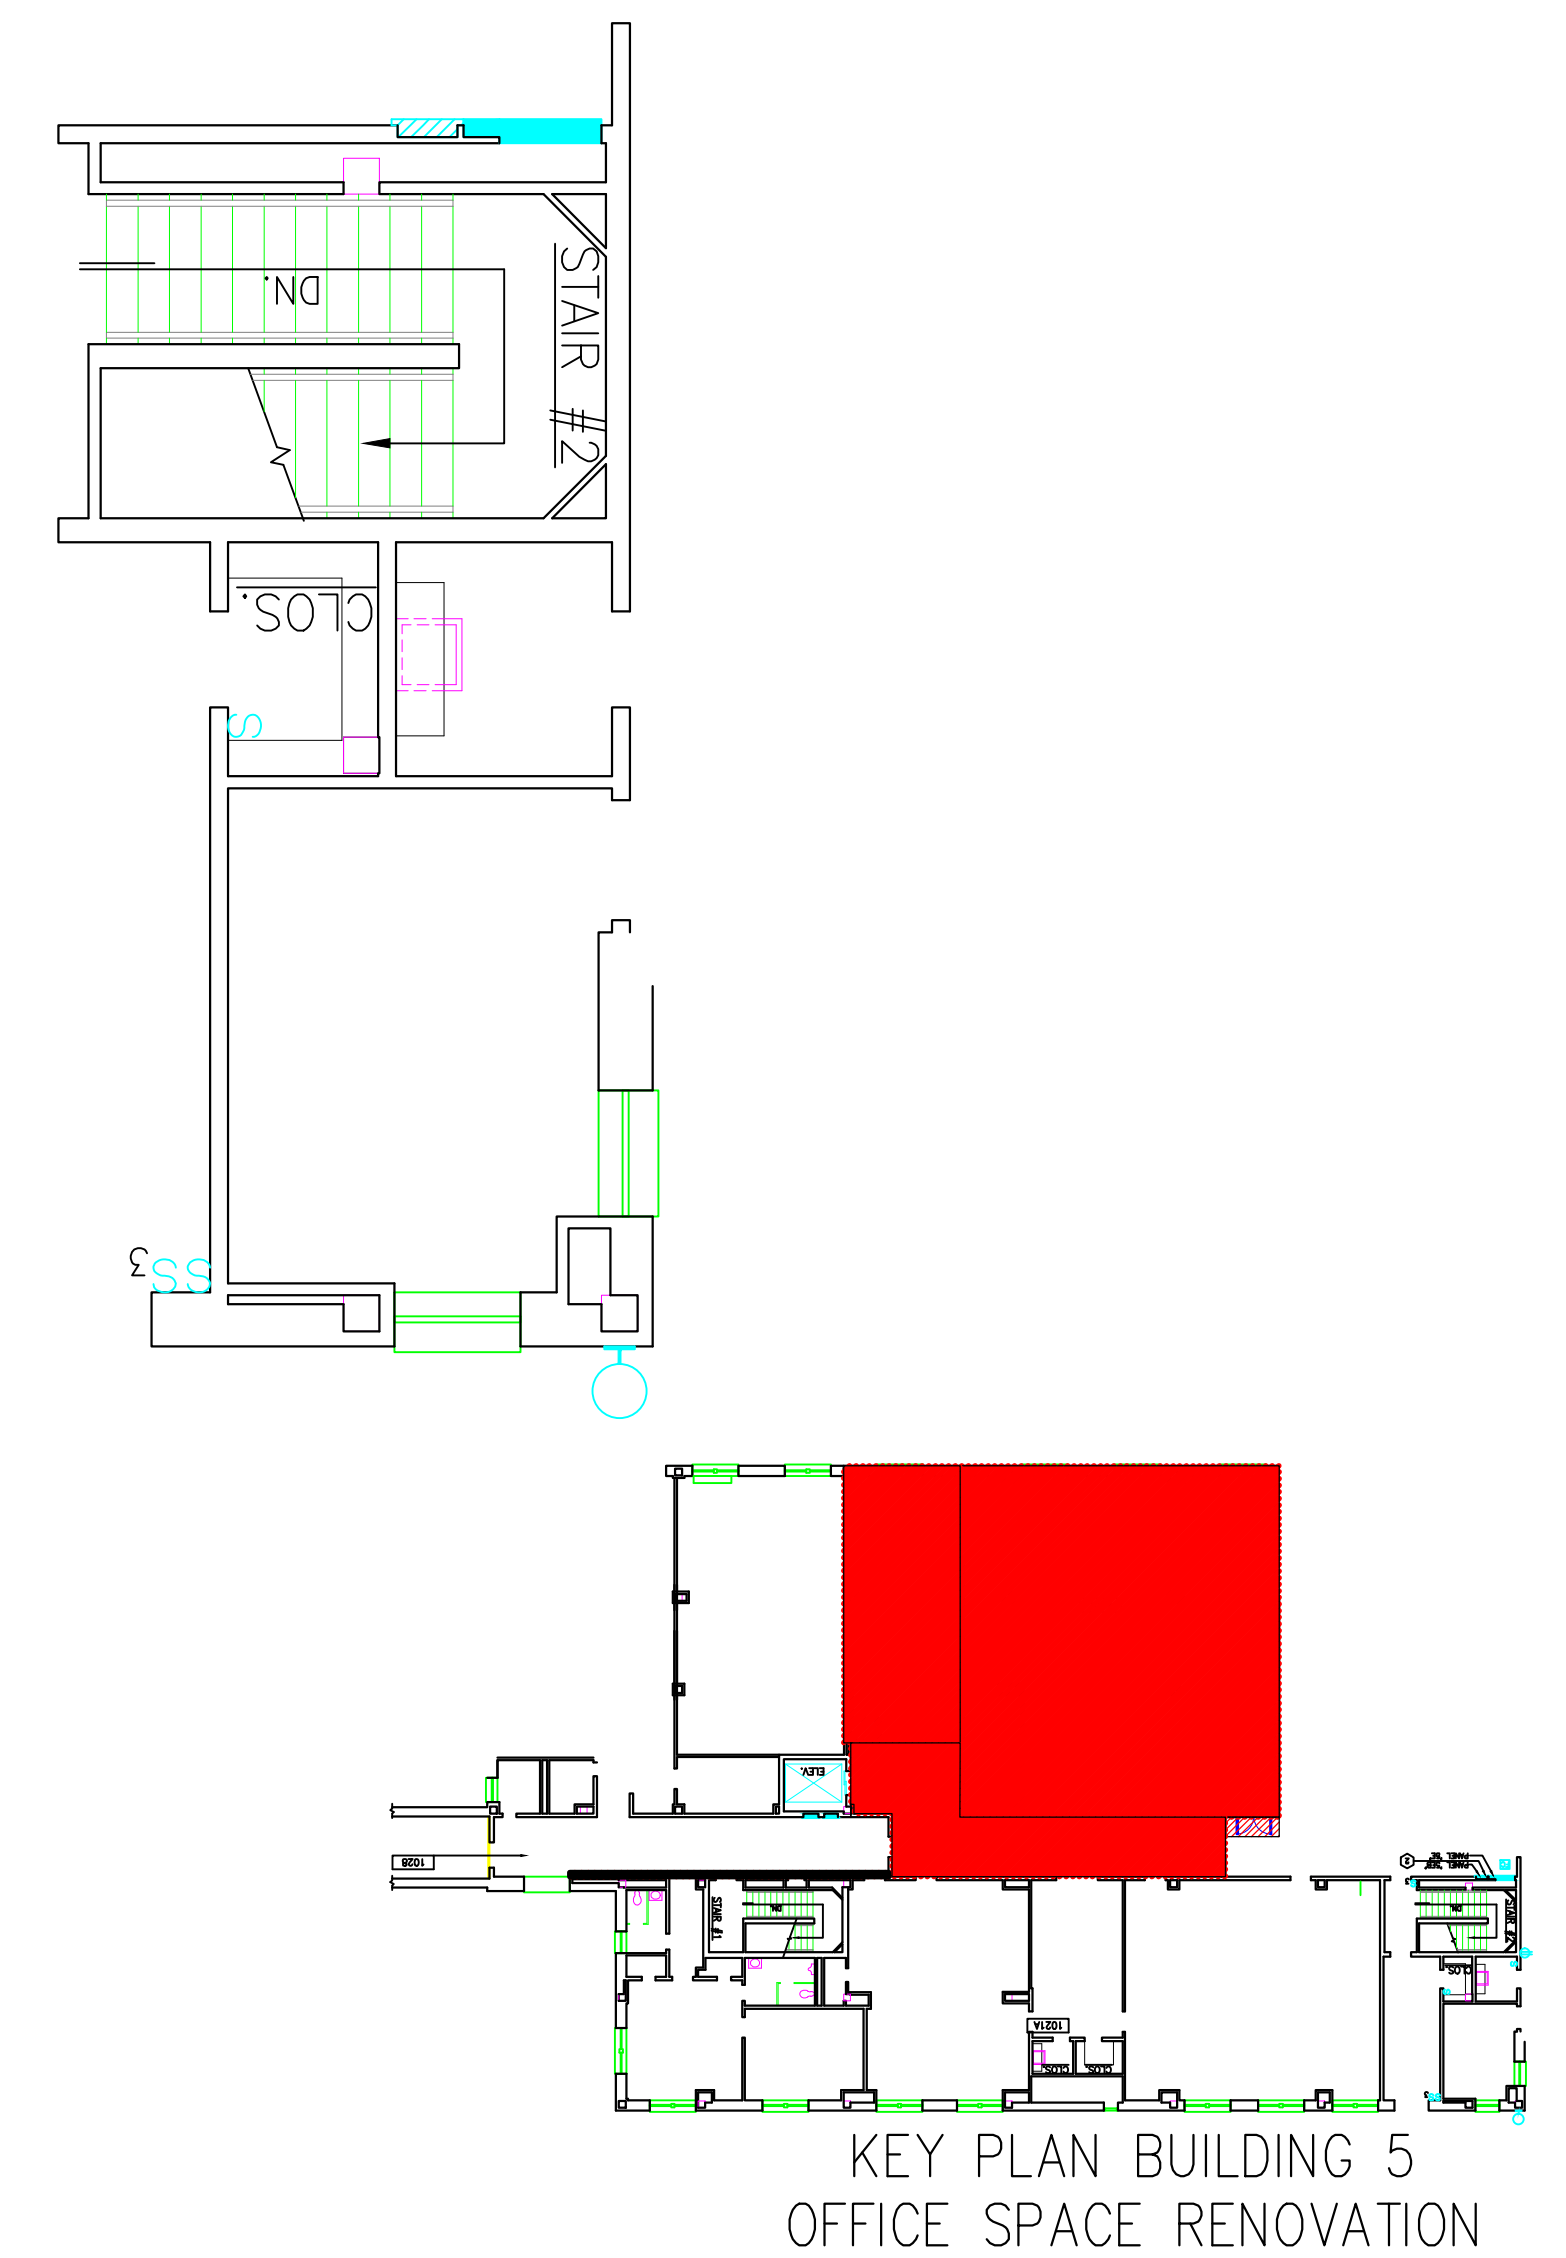

Revision	Date		RECOMMEND APPROVAL				Drawing Title		Project Title		Date			Department of Veterans Affairs
			REQUESTER	Date	CHIEF OF SERVICE	Date	CHIEF OF STAFF	Date	MECHANICAL RENOVATION PLAN		RENOVATE B5 OFFICES			
			ASSOC. DIR. PATIENT CARE SVC.	Date	ASSOC. DIR. for OPERATIONS	Date	Approved: Safety Manager/M&O Supervisor	Building Number	Checked	Drawn	Project No.		DRAWING NO.	
			APPROVAL BY:			Date	Approved: Chief of Facilities Management Svr.	5	ES/JHM	GLW	659-12-241			
			MEDICAL CENTER DIRECTOR								Location		W.G.(Bill) Hefner Medical Center 1601 Brenner Ave. Salisbury NC 28144	