


NOTES


1. TIE INTO DOMESTIC HOT AND COLD WATER LINES THROUGH GROUND FLOOR OF BUILDING 5, ROOM G017. THIS IS THE KITCHEN AREA. THERE IS A CRAWL SPACE APPROXIMATELY 18"x20" ABOVE THE COOLERS IN G017-5. CORE DRILL THROUGH CEILING OF GROUND FLOOR TO INCORPORATE NECESSARY PLUMBING FOR SINK IN RENOVATED SPACE ON THE FIRST FLOOR IN BUILDING 5, ROOM 1065.

12 PLUMBING RENOVATION

SCALE: 3/16"=1'-0"

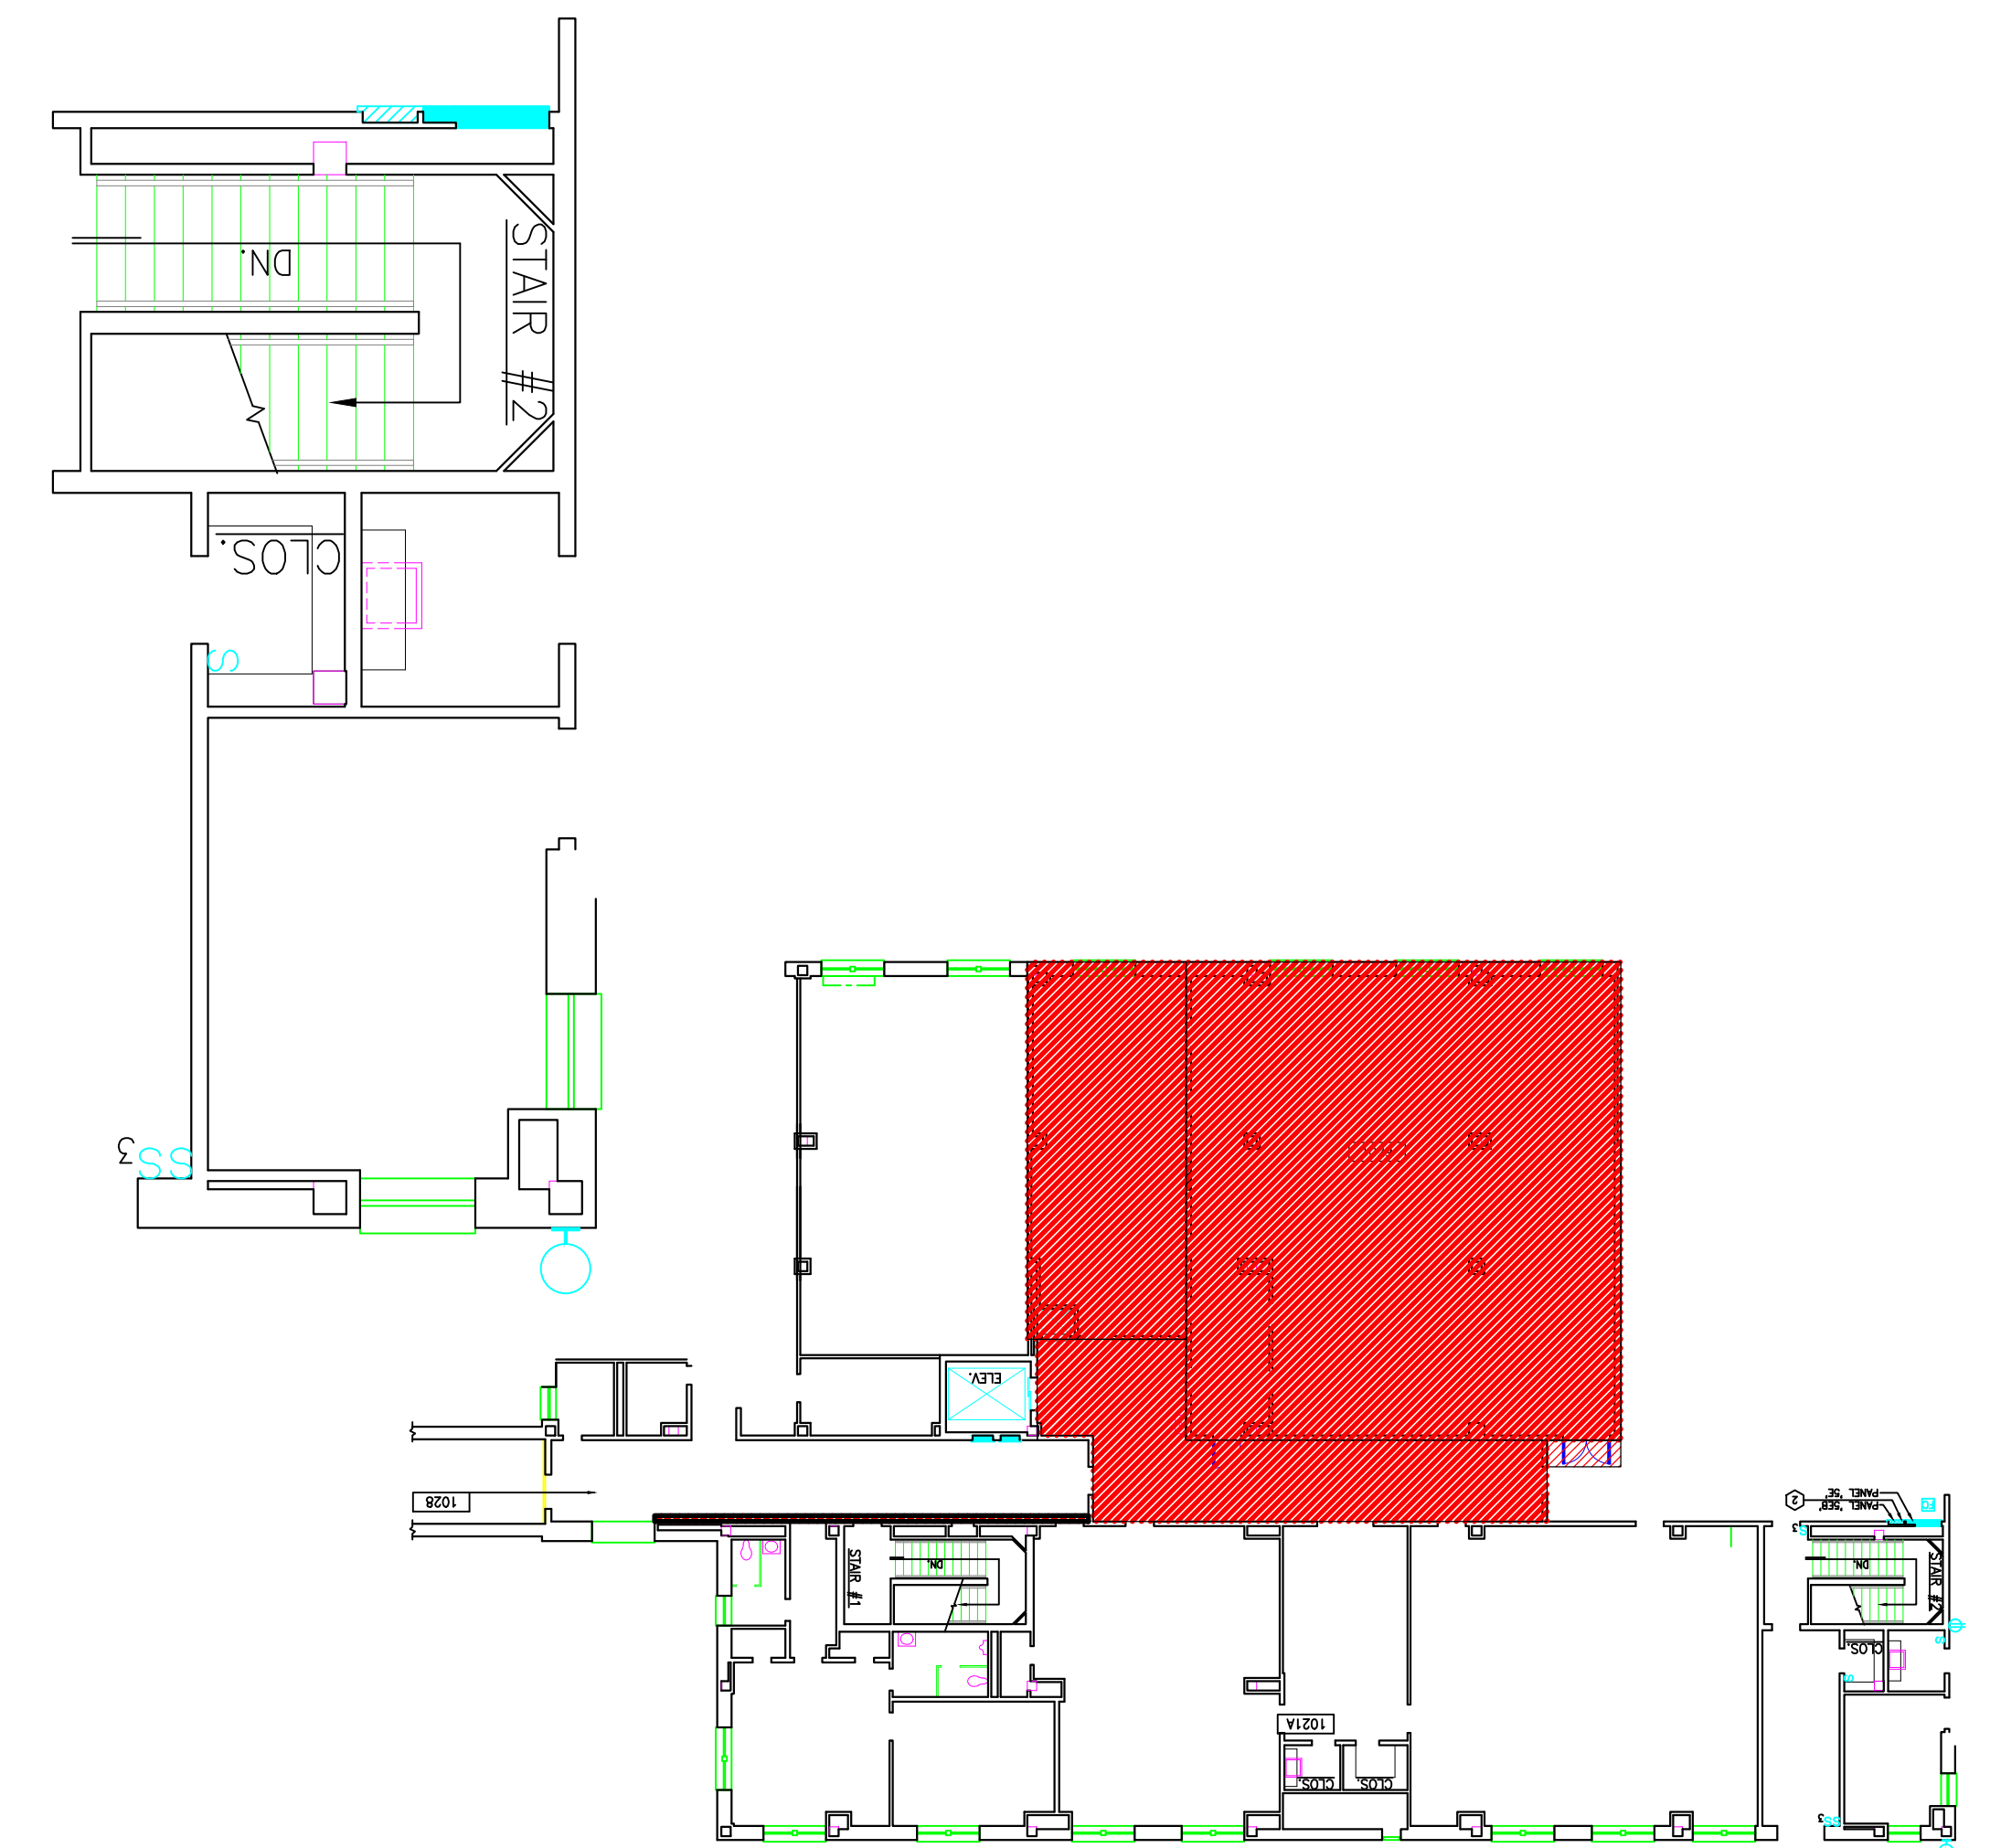

KEY PLAN BUILDING 5
OFFICE SPACE RENOVATION

Revision	Date	RECOMMEND APPROVAL				Drawing Title PLUMBING RENOVATION PLAN	Project Title RENOVATE B5 OFFICES			Date 18 JULY 2012		Department of Veterans Affairs
		REQUESTER	Date	CHIEF OF SERVICE	Date		CHIEF OF STAFF	Date	Building Number 5	Checked ES/JHM		
		ASSOC. DIR. PATIENT CARE SVC.	Date	ASSOC. DIR. for OPERATIONS	Date	Approved: Safety Manager/M&O Supervisor	Location W.G.(Bill) Hefner Medical Center 1601 Brenner Ave. Salisbury NC 28144				DRAWING NO. P-101	
		APPROVAL BY: MEDICAL CENTER DIRECTOR	Date			Approved: Chief of Facilities Management Svr.					DWG. 12 OF 12	