

**VA**



**U.S. Department  
of Veterans Affairs**

MASTER WAYFINDING FOR VAPHS  
Project 646-13-105  
VA Pittsburgh Healthcare System  
Final Construction Documents

**Appendix: Volume 6 of 6**  
HZ Exterior - Sign Specifications and Messages

29 March, 2018



**Wayfinding Associates**  
Design with a sense of Direction

3919 Saw Mill Run Boulevard, Pittsburgh, PA 15227 | [wfpros.com](http://wfpros.com)  
Wayfinding & Sign Consulting | Design | Project Management

## Sign Summary


Basis of Design: Windspill Banner Hardware  
Banner hardware and banners to be installed on existing lightpoles

## Components

A	Descrip:	Windspill Deluxe Adjustable Complete Banner Installation Kit - For a 24" Wide or equal
	Size:	42" x 16 1/2"
	Color(s):	Standard
B	Descrip:	Digitally printed exterior grade 18oz matte heavy duty vinyl double-sided banner with top and bottom pole pockets and silver (nickel) retainer grommets
	Size:	See Dimension
	Quantity:	1
	Color(s):	Banner material seal and text - White
		Header and footer background - Match Matthews Paint MP05480 Asgard Wall
		Central background - Match Pantone 292 C
		Star pattern on footer - Match Matthews Paint MP07081 In the Twilight
		Star pattern on central background - Match Pantone 285 C

## Notes

- Install banners 14'-0" above ground, verify height with customer prior to installation
- Electronic artwork of banner graphics to be supplied to vendor upon request by Wayfinding Associates at time of fabrication

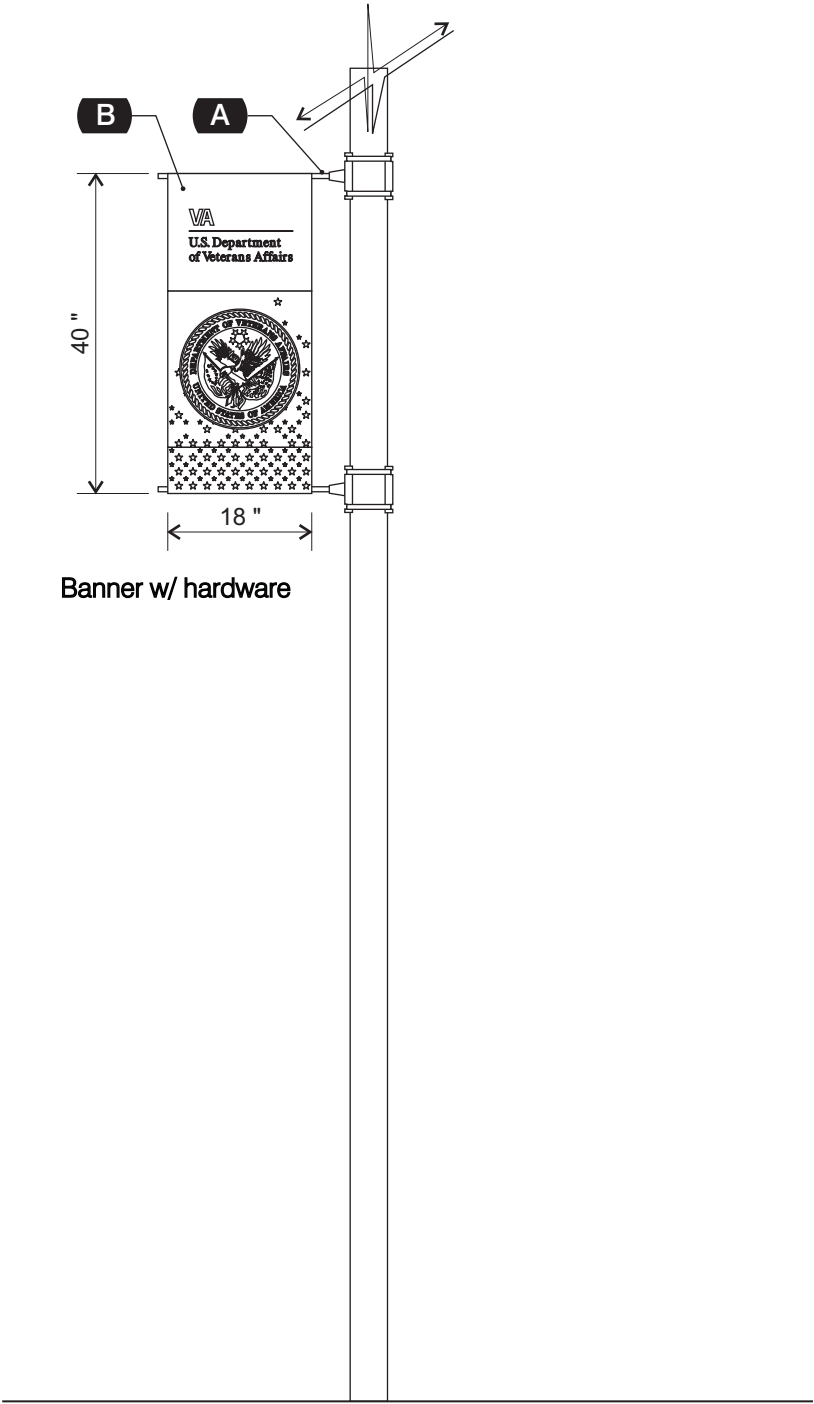

**SIGN TYPE HX-B1**

Scale: 1/2"=1'

## Sign Summary


Basis of Design: Windspill Banner Hardware  
Banner hardware and banners to be installed on existing lightpoles

## Components

A	Descrip:	Windspill Deluxe Adjustable Complete Banner Installation Kit - For a 24" Wide or equal
	Size:	42" x 16 1/2"
	Color(s):	Standard
B	Descrip:	Digitally printed exterior grade 18oz matte heavy duty vinyl double-sided banner with top and bottom pole pockets and silver (nickel) retainer grommets
	Size:	See Dimension
	Quantity:	1
	Color(s):	Banner material seal and text - White
		Header and footer background - Match Matthews Paint MP05480 Asgard Wall
		Central background - Match Pantone 292 C
		Star pattern on footer - Match Matthews Paint MP07081 In the Twilight
		Star pattern on central background - Match Pantone 285 C

## Notes

- Install banners 14'-0" above ground, verify height with customer prior to installation
- Electronic artwork of banner graphics to be supplied to vendor upon request by Wayfinding Associates at time of fabrication

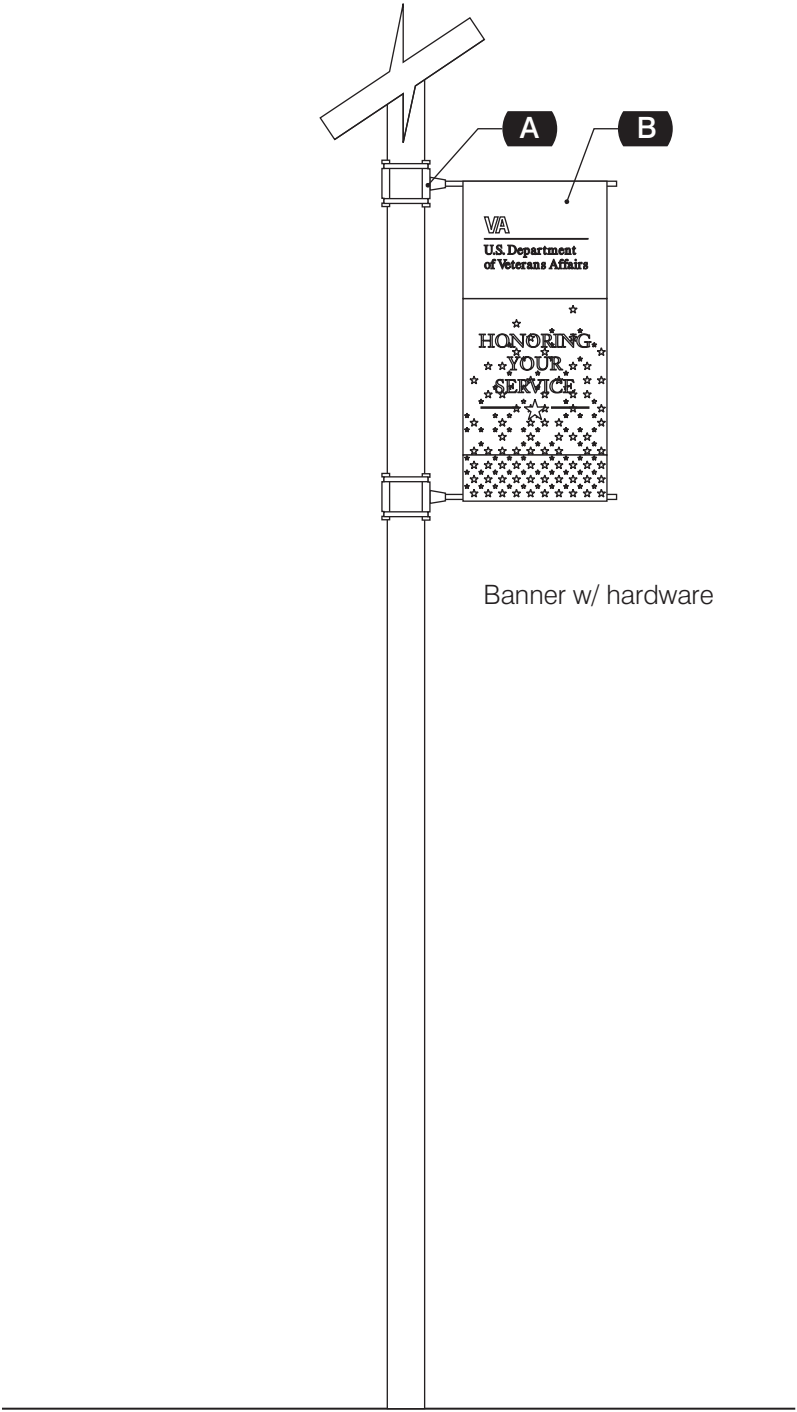

**SIGN TYPE HX-B2**

Scale: 1/2"=1'

Sign Summary



Basis of Design: SignComp Sign Extrusion & Systems  
2-Sided aluminum sign cabinet, dimmable LED internal illumination on timer, with removable directional panels mounted on masonry base

Components

<b>A</b>	Descrip: Masonry base Size: See Dimension Color(s): Match brick and mortar used on existing hospital
<b>B</b>	Descrip: Aluminum cap for masonry base Size: See Dimension Quantity: 1 Color(s): Paint to match brick, satin finish
<b>C</b>	Descrip: Aluminum reveal Size: See Dimension Quantity: 1 Color(s): Match Matthews Paint MP26309 Wells Fargo Black, high gloss
<b>D</b>	Descrip: Central aluminum monolith Size: See Dimension Quantity: 1 Color(s): Match Matthews Paint MP18099 Platinum Sparkle Metallic, high gloss
<b>E</b>	Descrip: Removable aluminum bleed face/frame with flush push-thru translucent acrylic logotype and text. Size: See Dimension Quantity: Cabinet - 2 Logo Inserts - 2 (1 on each face) Aluminum pan - Match Matthews Paint MP05480 Asgard Wall, satin finish Star pattern graphics - Match Matthews Paint MP07081 In the Twilight, satin finish
Line 1a/b	Flush Push-thru translucent white acrylic Logotype - 20"h, left justified
Line 2,3 a/b	Flush Push-thru translucent white acrylic with Avery Dennison Pantone 109 C UC 900-216-T applied first surface 4"h Helvetica Medium, left justified
Line 4-6 a/b	Flush Push-thru translucent white acrylic 3"h Helvetica Medium, left justified
<b>F</b>	Descrip: RAB Lighting Spotlight Model HNLED26NA/D10 or equal on in-line dimmer (not shown) Size: 9 1/4" x 5 1/2" Quantity: 2 (one for each face) Color(s): Bronze

Notes

- See separate written specifications and engineering sheets for additional info and requirements
- Minimum 4 courses of brick above grade on all faces. Minimum 3 brick courses below grade.
- Graphics shown are for demonstrative purposes only. Sign Message schedule is to be followed for exact text and graphics.

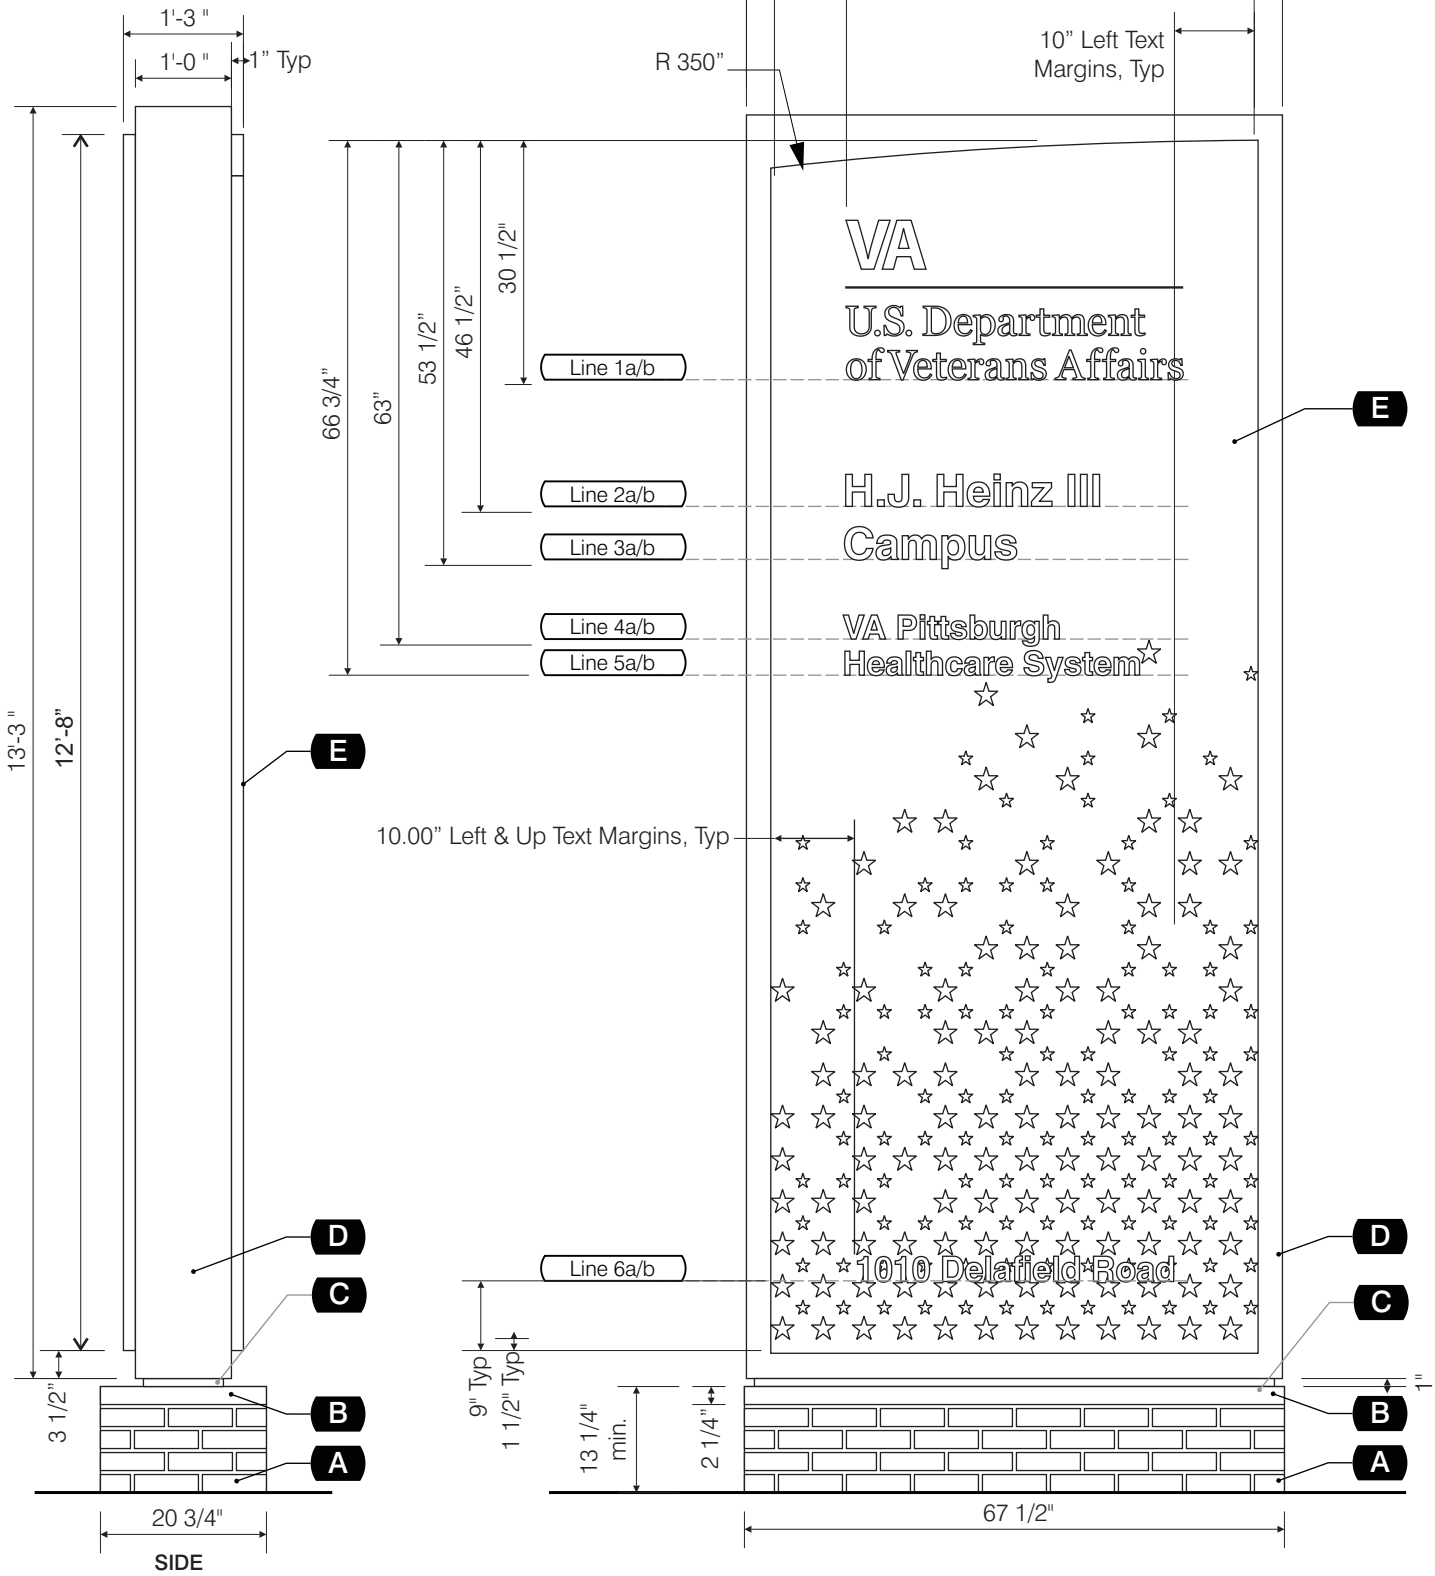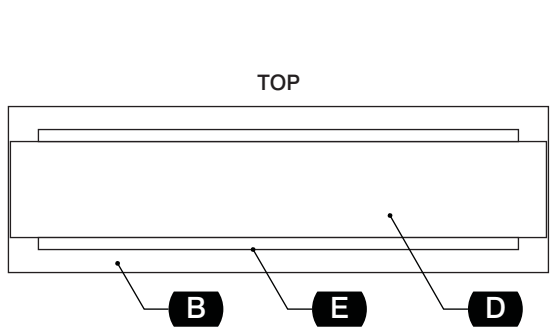

SIGN TYPE HX-i1

Scale: 1/2"=1'

2-Sided aluminum post and panel sign, with removable aluminum pan with reflective graphics

**A** Descrip:

<b>A</b>	Descr:	Aluminum sign post with cap
	Size:	See Dimension
	Quantity:	2
	Color(s):	Lower section of post - Paint to match buff brick used on existing hospital, high gloss Accent stripe - Matthews Paint MP26309 Wells Fargo Black, high gloss Upper section of post and cap - Matthews Paint MP18099 Platinum Sparkle Metallic, high gloss

<b>B</b>	Descript:	Aluminum sign panel, no reveal between posts and panel
	Size:	See Dimension
	Color(s):	Matthews Paint MP18099 Platinum Sparkle Metallic, high gloss

<b>C</b>	Descrip:	Removable aluminum bleed face/frame with reflective graphics
	Size:	See Dimension
	Quantity:	2 (1 on each face)
	Color(s):	Aluminum face/frame - Match Matthews Paint MP05480 Asgard Wall, satin finish

Line 1 a/b	Reflective vinyl graphics 15"h symbol, left justified Avery Dennison white reflective vinyl HV 1200-101-R applied first surface
------------	---

Line 2 a/b      Reflective vinyl graphics  
4" h Helvetica Medium, left justified  
Avery Dennison white reflective vinyl HV 1200-101-R applied first surface

Line 3 a/b      Reflective vinyl graphics  
10" h Helvetica Medium, left justified  
Avery Dennison white reflective vinyl HV 1200-101-R applied first surface


Rule Line	Reflective vinyl graphics 1/4"h x 34"w left justified Avery Dennison white reflective vinyl HV 1200-101-R applied first surface
-----------	---

Line 4,5 a/b      Reflective vinyl graphics  
3" h Helvetica Regular, left justified  
Avery Dennison white reflective vinyl HV 1200-101-R applied first surface

Line 6,7 a/b

Reflective vinyl graphics  
2 1/2" h Helvetica Regular, left justified  
Avery Dennison yellow reflective vinyl HV 1200-235-R applied first surface

- See separate written specifications and engineering sheets for additional info and requirements  
- Graphics shown are for demonstrative purposes only. Sign Message schedule is to be followed for exact text and graphics.

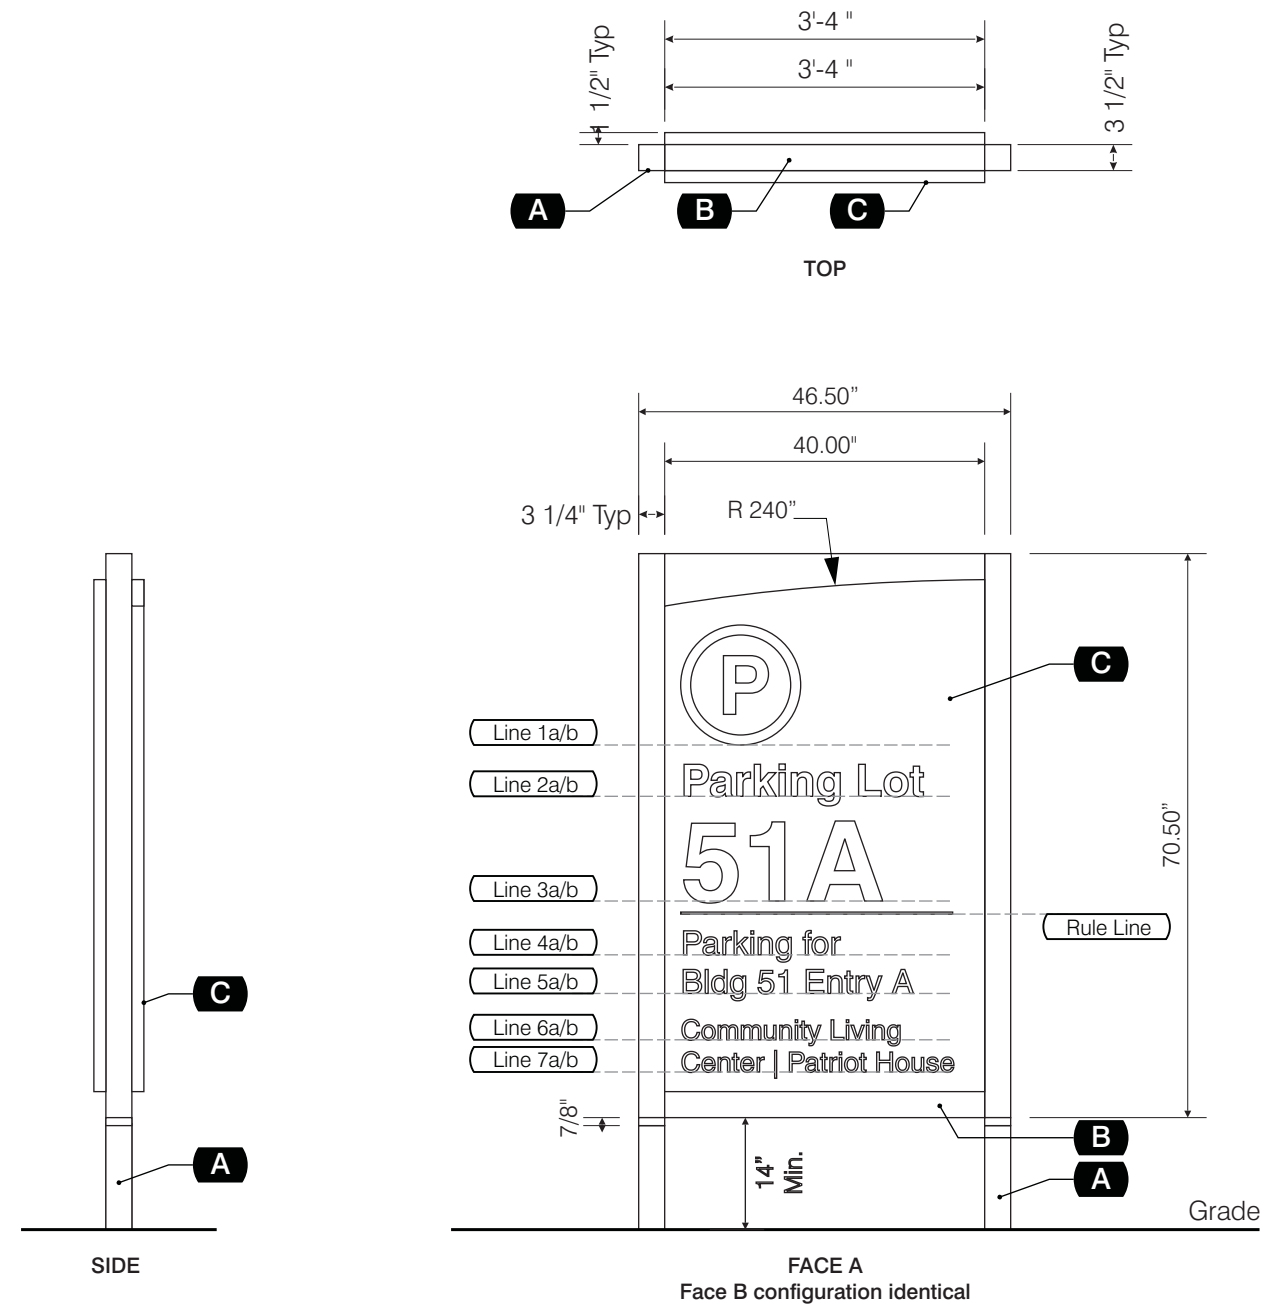

## SIGN TYPE HX-i2

Scale: 1/2"=1'

## Sign Summary

Basis of Design: SignComp Sign Extrusion & Systems  
2-Sided aluminum sign cabinet, LED internal illumination, with removable panels mounted on masonry base

## Components

**A** Descr<sup>pt</sup>: Masonry base  
 Size: 42.0" x 16.5"  
 Color(s): Match brick and mortar used on existing hospital

**B** Descr<sup>pt</sup>: Aluminum cap for masonry base  
 Size: 2.25"h x 42.0" x 16.5"  
 Quantity: 1  
 Color(s): Paint to match brick, satin finish

**C** Descr<sup>pt</sup>: Aluminum reveal  
 Size: 1.0"h x 6.0"d x 38.0"w  
 Quantity: 1  
 Color(s): Matthews Paint MP26309 Wells Fargo Black, high gloss

**D** Descr<sup>pt</sup>: Central aluminum monolith  
 Size: 63.0"h x 40.0"w x 8.0" d  
 Quantity: 1  
 Color(s): Matthews Paint MP18099 Platinum Sparkle Metallic, high gloss

**E** Descr<sup>pt</sup>: Removable aluminum bleed face/frame with flush push-thru translucent acrylic text and rule line.  
 Size: 48.0"h x 36.0" w x 1.5" deep  
 Quantity: 2 (1 on each face)  
 Color(s): Aluminum face/frame - Match Matthews Paint MP05480 Asgard Wall, satin finish  
 Star pattern graphics - Match Matthews Paint MP07081 In the Twilight, satin finish

Line 1 a/b Flush Push-thru translucent white acrylic  
 4 7/8"h Helvetica Medium, left justified


Line 2,3 a/b Flush Push-thru translucent white acrylic with Avery Dennison Pantone 109 C UC 900-216-T applied first surface  
 2.75"h Helvetica Medium, left justified

Line 4,5 a/b Flush Push-thru translucent white acrylic  
 2.0"h Helvetica Regular, left justified

Rule Line Flush Push-thru translucent white acrylic  
 3/8" x 29", centered

## Notes

- See separate written specifications and engineering sheets for additional info and requirements
- Minimum 4 courses of brick above grade on all faces. Minimum 3 brick courses below grade.
- Graphics shown are for demonstrative purposes only. Sign Message schedule is to be followed for exact text and graphics.

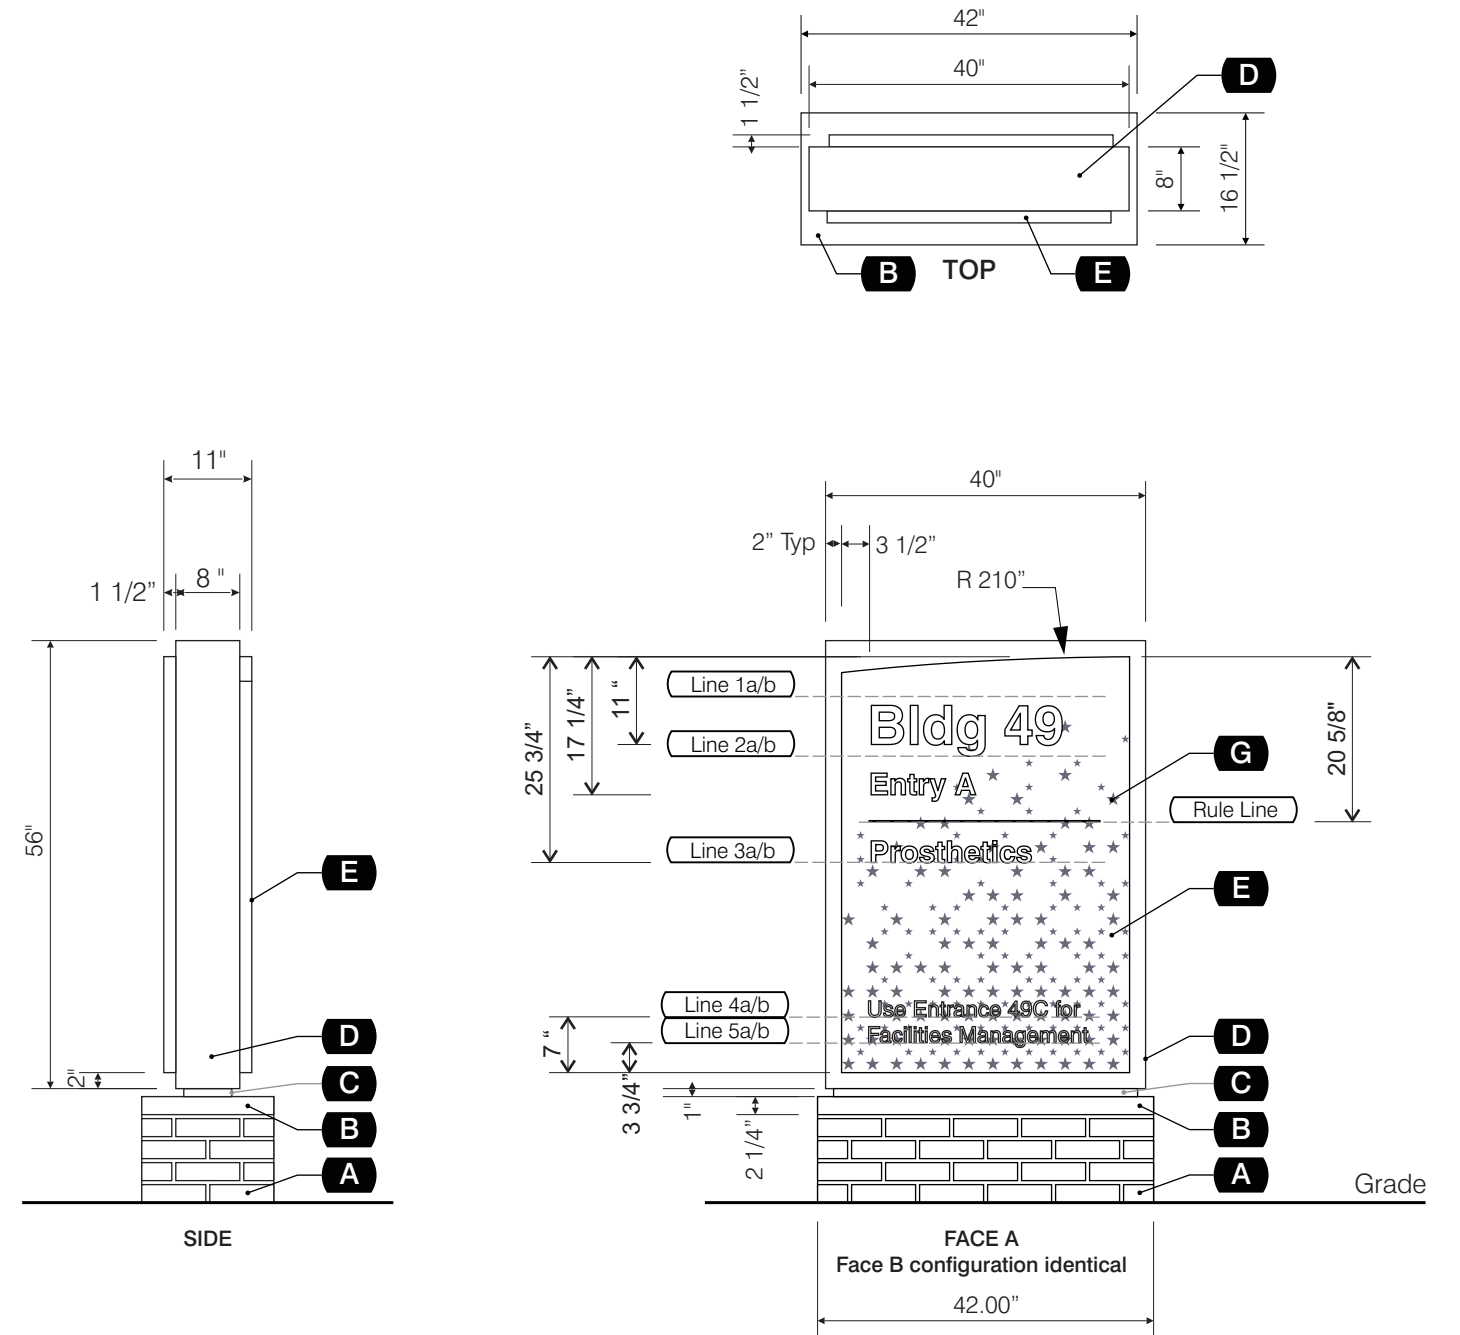

### SIGN TYPE HX-i3

Scale: 1/2"=1'

## Sign Summary


Basis of Design: SignComp Sign Extrusion & Systems  
2-Sided aluminum sign cabinet, with removable panels mounted on masonry base

## Components

<b>A</b>	Descrip: Size: Color(s):	Masonry base See Dimension Match brick and mortar used on existing hospital
<b>B</b>	Descrip: Size: Quantity: Color(s):	Aluminum cap for masonry base See Dimension 1 Paint to match brick, satin finish
<b>C</b>	Descrip: Size: Quantity: Color(s):	Aluminum reveal See Dimension 1 Matthews Paint MP26309 Wells Fargo Black, high gloss
<b>D</b>	Descrip: Size: Quantity: Color(s):	Central aluminum monolith See Dimension 1 Matthews Paint MP18099 Platinum Sparkle Metallic, high gloss
<b>E</b>	Descrip: Size: Quantity: Color(s):	Removable aluminum bleed face/frame with flush push-thru translucent acrylic text and rule line. See Dimension 2 (1 on each face) Aluminum face/frame - Match Matthews Paint MP05480 Asgard Wall, satin finish Star pattern graphics - Match Matthews Paint MP07081 In the Twilight, satin finish
Line 1 a/b	Avery Dennison white reflective vinyl HV 1200-101-R applied first surface 4 7/8"h Helvetica Medium, left justified	
Line 2,3 a/b	Avery Dennison yellow reflective vinyl HV 1200-235-R applied first surface 2 3/4"h Helvetica Medium, left justified	
Line 4,5 a/b	Avery Dennison white reflective vinyl HV 1200-101-R applied first surface 2"h Helvetica Regular, left justified	
Rule Line	Avery Dennison white reflective vinyl HV 1200-101-R applied first surface 3/8" x 29", centered	

## Notes

- See separate written specifications and engineering sheets for additional info and requirements
- Minimum 4 courses of brick above grade on all faces. Minimum 3 brick courses below grade.
- Graphics shown are for demonstrative purposes only. Sign Message schedule is to be followed for exact text and graphics.

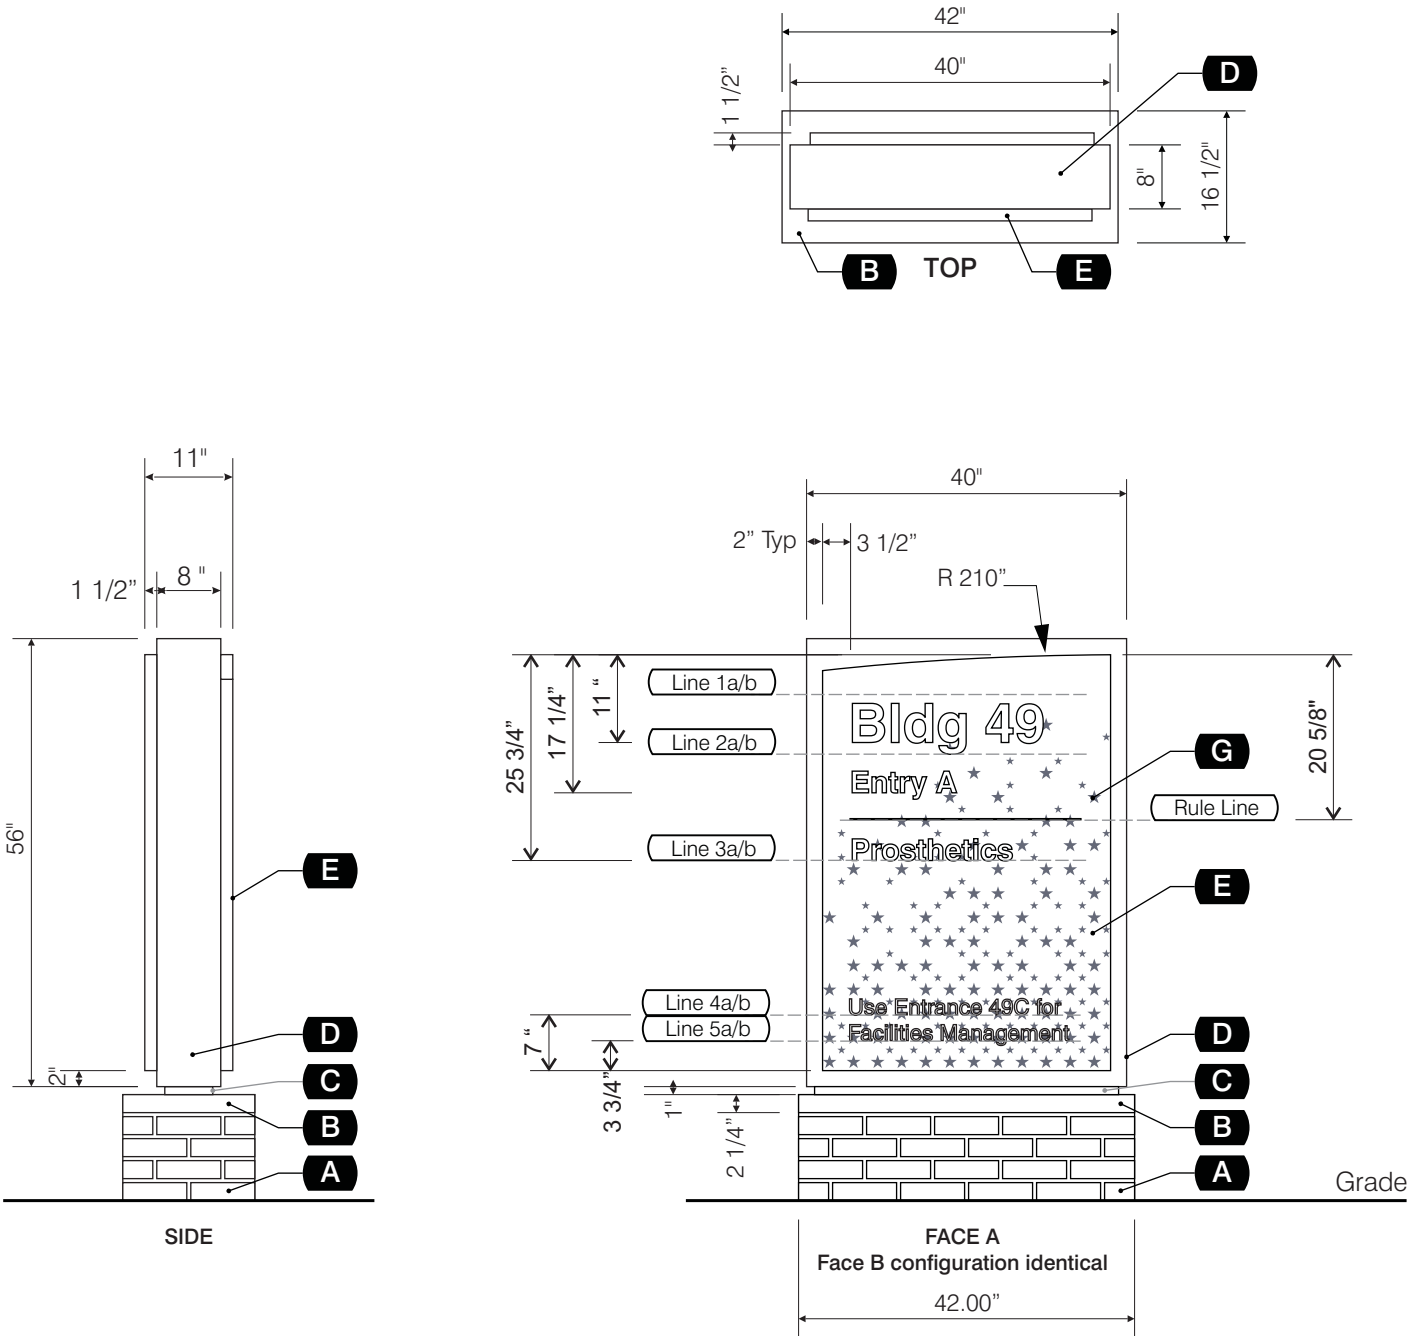

**SIGN TYPE HX-i3n**

Scale: 1/2"=1'

## Sign Summary

Exterior grade aluminum sign pan with removable blind-mounted graphics panels

## Components

A

Descrip:  
Size:  
Color(s):

Aluminum sign base pan  
See Dimesnion  
Match Matthews Paint MP18099 Platinum Sparkle Metallic, high gloss

B

Descrip:  
Size:  
Color(s):



Removable aluminum sign panel with welded studs for blind mounting  
See Dimesnion  
Match Matthews Paint MP05480 Asgard Wall, satin finish

Line 1

4"h Helvetica Medium, left justified  
Avery Dennison vinyl Matte White SC 900-101-O

Line 3,4

3"h Helvetica Medium, left justified  
Avery Dennison vinyl Pantone 109 C (yellow) SC 900-216-O

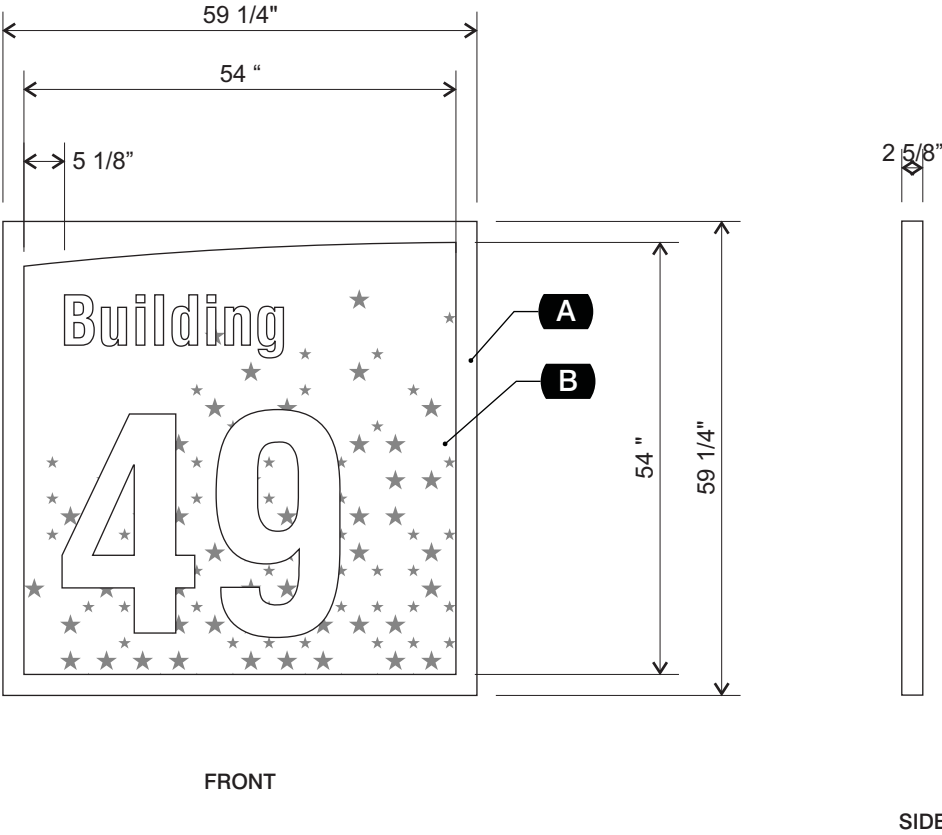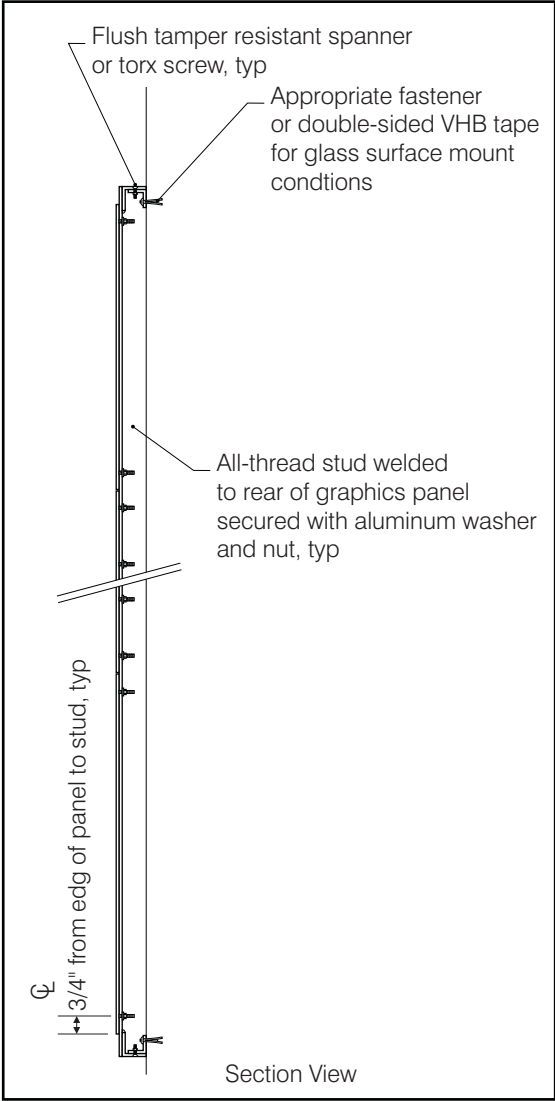

### SIGN TYPE HX-i4

Scale: 1/2"=1'

## Notes

- Electronic artwork of text and graphics for panels F,G,H,I to be provided to fabricator upon request
- Lines 1-12 graphics shown are for demonstrative purposes only. Sign Message schedule is to be followed for exact text and graphics.
- Retainer screws on top and bottom of sign allow sign to be removed from mount surface to maintain graphic panels.



## Sign Summary

Exterior grade channel letters with internal Halo LED illumination, aluminum face and returns mounted on shared aluminum raceway

Internally-illuminated SignComp Series 7 single face hinge body and frame retainer


## Components

- |          |   |  |
|----------|---|--|
| <b>A</b> | Descrip:<br>Size:<br>Color(s):              | Fabricated exterior grade aluminum channel letter form with internal LED illumination<br>Helvetica Condensed, see dimensions<br>Outside surfaces of channel letter form - Match Pantone 3005 C, high gloss<br>Interior of channel elements - Matthews Paint 281 500SP reflective white paint<br>LED's - US LED Bright White or equal |
| <b>B</b> | Descrip:<br>Size:<br>Color(s):              | Aluminum letter face - Match Pantone 3005 C, high gloss<br>See Dimension<br>Exterior - Match Pantone 3005 C, high gloss<br>Interior - Matthews Paint 281 500SP reflective white paint  |
| <b>C</b> | Descrip:<br>Size:<br>Color(s):              | Polycarbonate letter back (not shown)<br>See Dimension<br>Clear  |
| <b>D</b> | Descrip:<br>Size:<br>Quantity:<br>Color(s): | Remote mounted aluminum transformer box (not shown)<br>See dimensions<br>1<br>N/A  |
| <b>E</b> | Descrip:<br>Size:<br>Quantity:<br>Color(s): | Series 7 aluminum sign cabinet<br>See dimensions<br>1<br>Match Matthews Paint MP05480 Asgard Wall, satin finish<br>LED's - US LED Tandem 2 Cabinet Light - Bright White or equal   |
| <b>F</b> | Descrip:<br>Size:<br>Color(s):              | Series 7 single face hinge body with bleed retainer<br>See dimensions<br>Match Matthews Paint MP05480 Asgard Wall, satin finish  |
| <b>G</b> | Descrip:<br>Size:<br>Color(s):              | White acrylic lens, 3/16" thick, opaque background applied to first surface<br>(vinyl or paint)<br>Sized to fit part B<br>Match Matthews Paint MP05480 Asgard Wall, satin finish   |
| Line 1   |   | 9"h Helvetica Medium, centered, translucent<br>Avery Dennison Pantone 109 C UC 900-216-T applied first surface   |

## Notes


- See separate written specifications and engineering sheets for additional info and requirements
- Graphics shown are for demonstrative purposes only.

Sign Message schedule is to be followed for exact text and graphics.

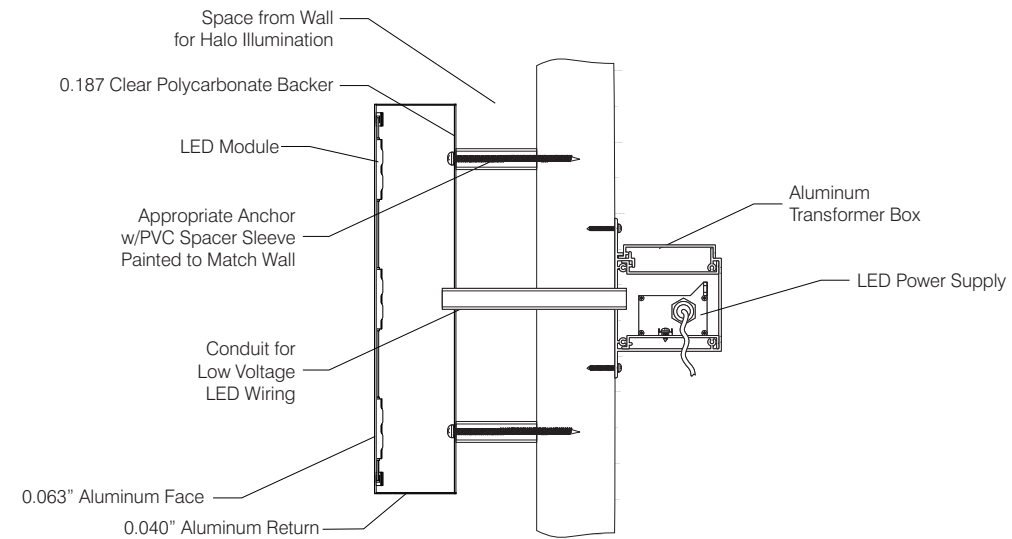

**TYPICAL CHANNEL LETTER WITH HALO ILLUMINATION**  
Adjust configuration and sizes to match specified sign design

**NTS**

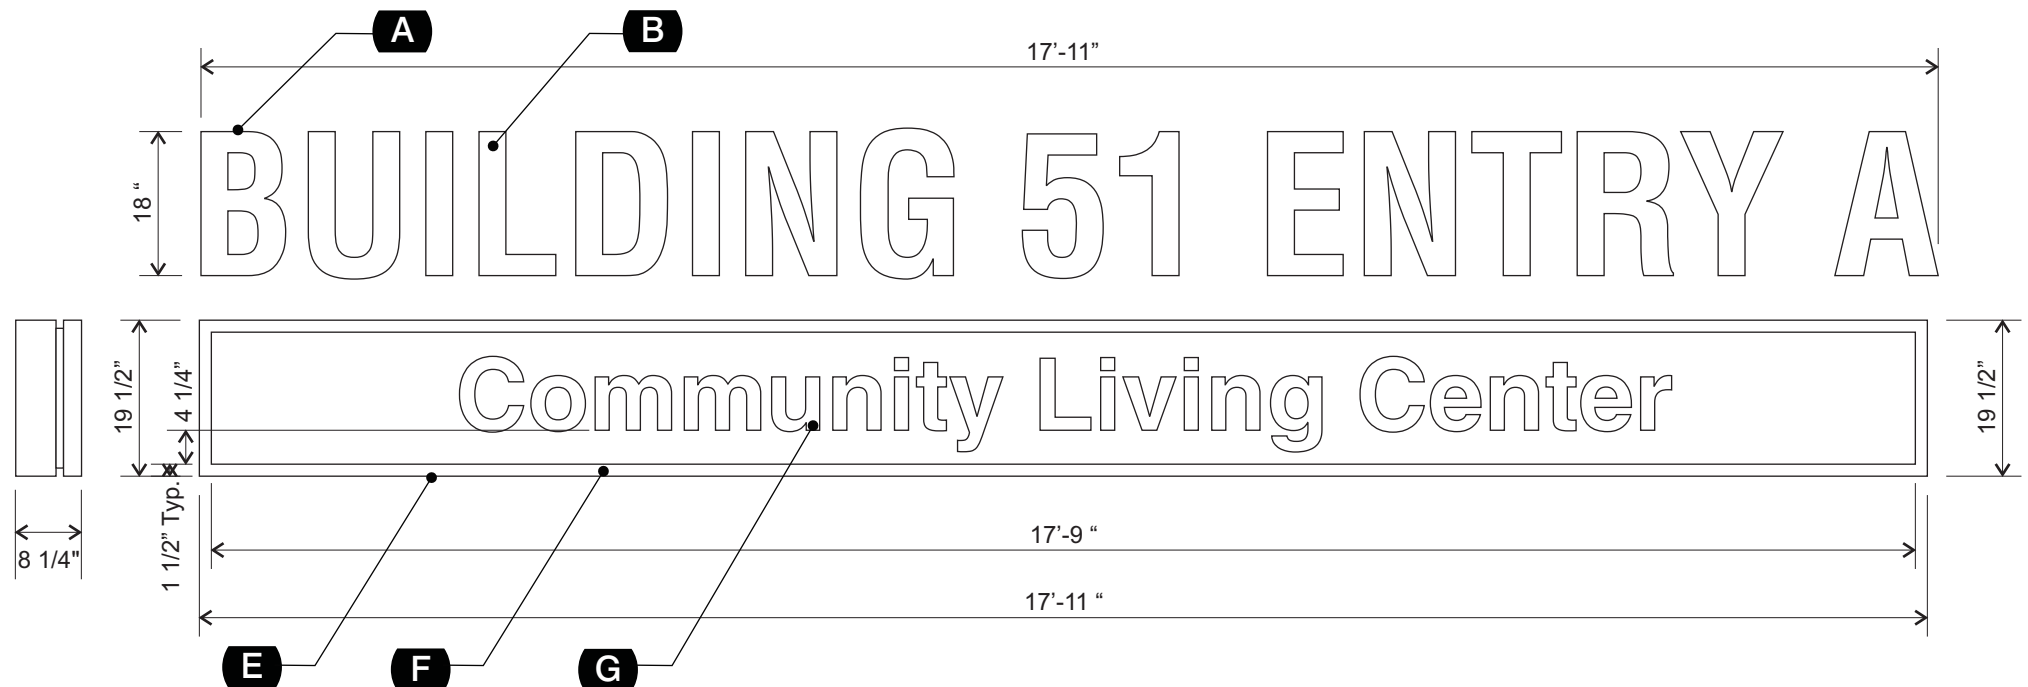

**SIGN TYPE HX-i5a**  
Scale: 1/2"=1"

## Sign Summary


Internally-illuminated SignComp Series 7 single face hinge body and frame retainer

## Components

<b>A</b>	Descrip: Size: Quantity: Color(s):	Series 7 aluminum sign cabinet See dimensions 1 Match Matthews Paint MP05480 Asgard Wall, satin finish LED's - US LED Tandem 2 Cabinet Light - Bright White or equal
<b>B</b>	Descrip: Size: Color(s):	Series 7 single face hinge body with bleed retainer See dimensions Match Matthews Paint MP05480 Asgard Wall, satin finish
<b>C</b>	Descrip: Size: Color(s):	White acrylic lens, 3/16" thick, opaque background applied to first surface (vinyl or paint) Sized to fit part B Match Matthews Paint MP05480 Asgard Wall, satin finish
Line 1		9"h Helvetica Medium, centered, translucent White acrylic, dropped out of background color
Line 2		9"h Helvetica Medium, centered, translucent Avery Dennison Pantone 109 C UC 900-216-T applied first surface

## Notes

- See separate written specifications and engineering sheets for additional info and requirements
  - Graphics shown are for demonstrative purposes only.
- Sign Message schedule is to be followed for exact text and graphics.

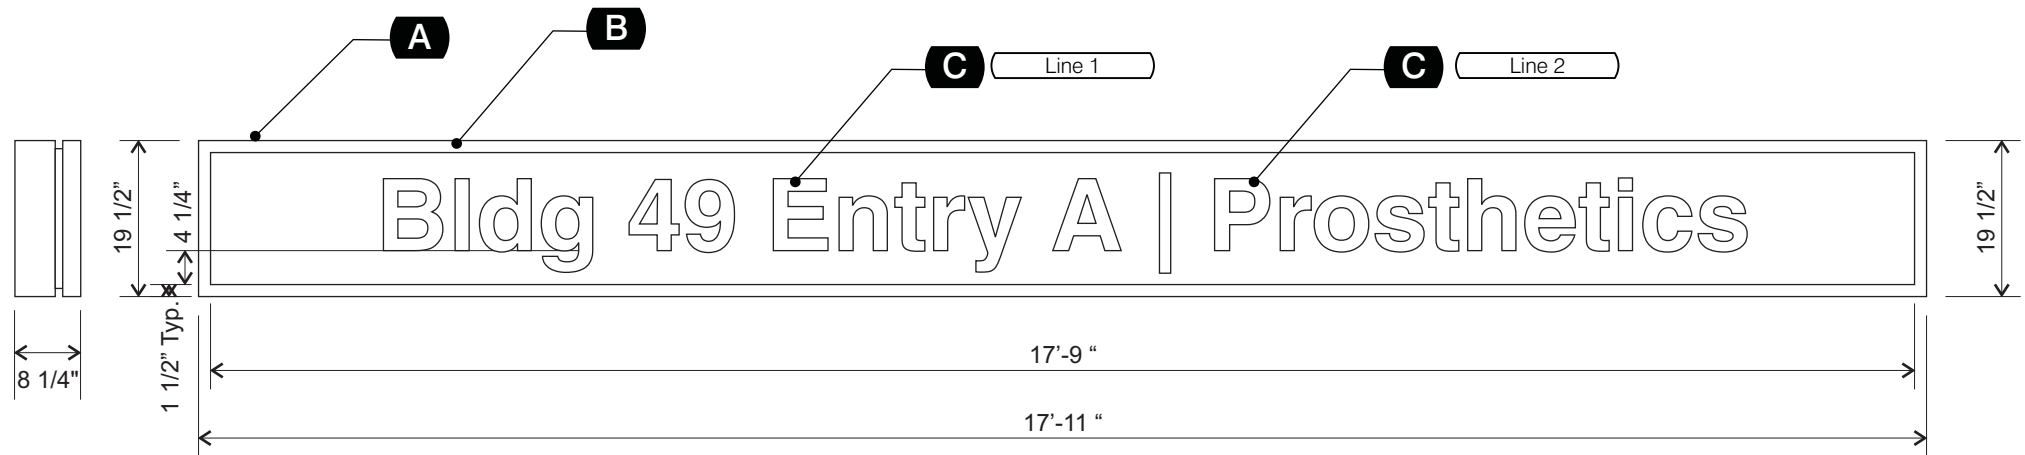

**SIGN TYPE HX-i5B**  
Scale: 1/2"=1'

## Sign Summary

Non-illuminated SignComp Series 7 single face hinge body and frame retainer


## Components

A	Descrip:	Series 7 aluminum sign cabinet
	Size:	See dimensions
	Quantity:	1
	Color(s):	Match Matthews Paint MP05480 Asgard Wall, satin finish
B	Descrip:	Series 7 single face hinge body with bleed retainer
	Size:	See dimensions
	Color(s):	Match Matthews Paint MP05480 Asgard Wall, satin finish
C	Descrip:	Aluminum message insert, .125" thick
	Size:	See Simensions
		Sized to fit part B
	Color(s):	Match Matthews Paint MP05480 Asgard Wall, satin finish
Line 1		9"h Helvetica Medium, centered Avery Dennison vinyl Matte White SC 900-101-O
Line 2		9"h Helvetica Medium, centered, translucent Avery Dennison vinyl Pantone 109 C (yellow) SC 900-216-O

## Notes

- See separate written specifications and engineering sheets for additional info and requirements
- Graphics shown are for demonstrative purposes only.

Sign Message schedule is to be followed for exact text and graphics.

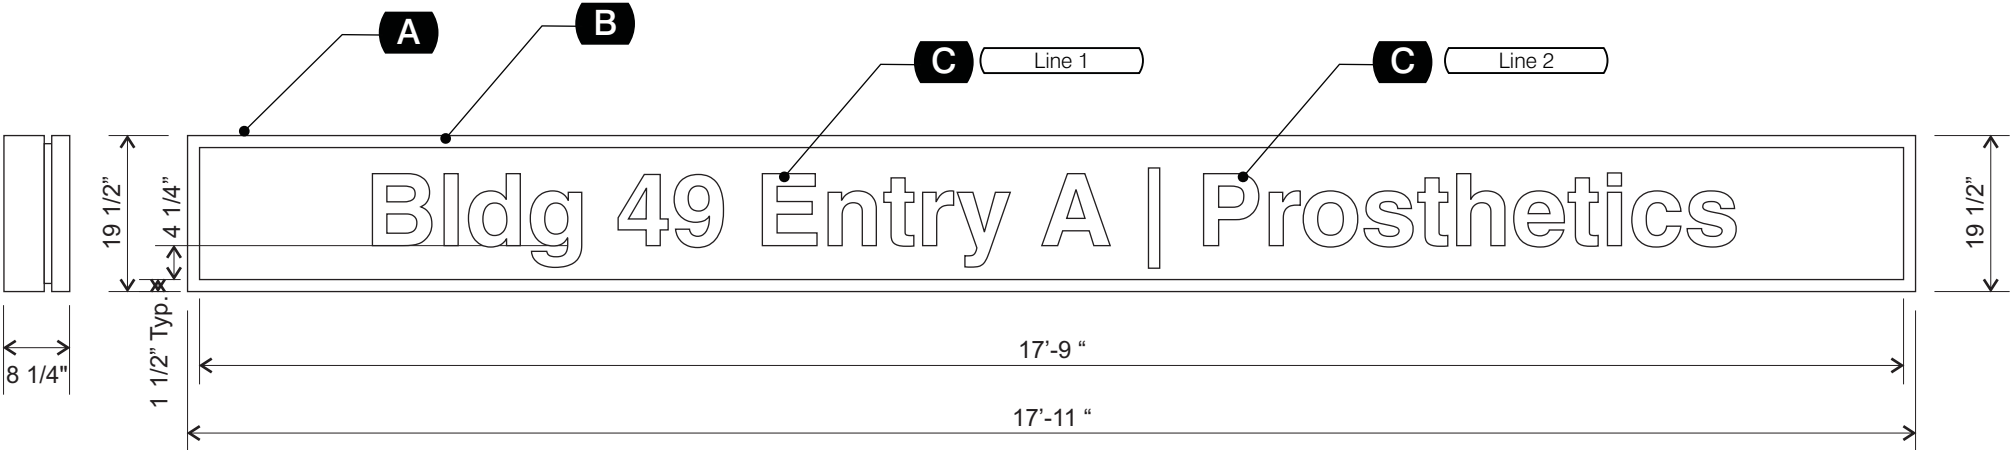

**SIGN TYPE HX-i5Bn**  
Scale: 1/2"=1"

## Sign Summary


High performance cast vinyl graphics, forward-cut

## Components

Rule Line	1/8"h x 20"w centered on glazing, Avery Dennison vinyl Matte White SC 900-101-O, typ
Line 1,2	1"h Helvetica Regular, centered on glazing, Avery Dennison vinyl Matte White SC 900-101-O, typ
Line 3	1 1/4"h Helvetica Medium, centered on glazing, Avery Dennison vinyl Pantone 109 C (yellow) SC 900-216-O , typ
Graphic 1	Field - 1 1/2"h x 44"w (trim width to fit) Avery Dennison vinyl Pantone 109 C (yellow) SC 900-216-O Text - 1" Helvetica Medium, centered on field, Avery Dennison vinyl Black SC 900-190-O
Line 4	10"h logo, centered on glazing, Avery Dennison vinyl Matte White SC 900-101-O, typ
Line 5,6	1 1/4"h Helvetica Medium, left justified with logo, Avery Dennison vinyl Matte White SC 900-101-O, typ
Rule Line	1/8"h x 20.0"w, centered on glazing, Avery Dennison vinyl Matte White SC 900-101-O, typ
Line 7	2 1/4"h Helvetica Medium, left justified with logo, Avery Dennison vinyl Matte White SC 900-101-O, typ
Line 8	1 1/4"h Helvetica Medium, left justified with logo, Avery Dennison vinyl Matte White SC 900-101-O, typ
Line 9,10	1 1/4"h Helvetica Medium, left justified with logo, Avery Dennison vinyl Pantone 109 C (yellow) SC 900-216-O, typ

## Notes

- Electronic artwork of text and graphics for panels D,E,F,G,H,I to be provided to fabricator upon request
- Lines 1-3 and 7-10 graphics shown are for demonstrative purposes only. Sign Message schedule is to be followed for exact text and graphics.
- Retainer screws on top and bottom of sign allow sign to be removed from mount surface to maintain graphic panels.

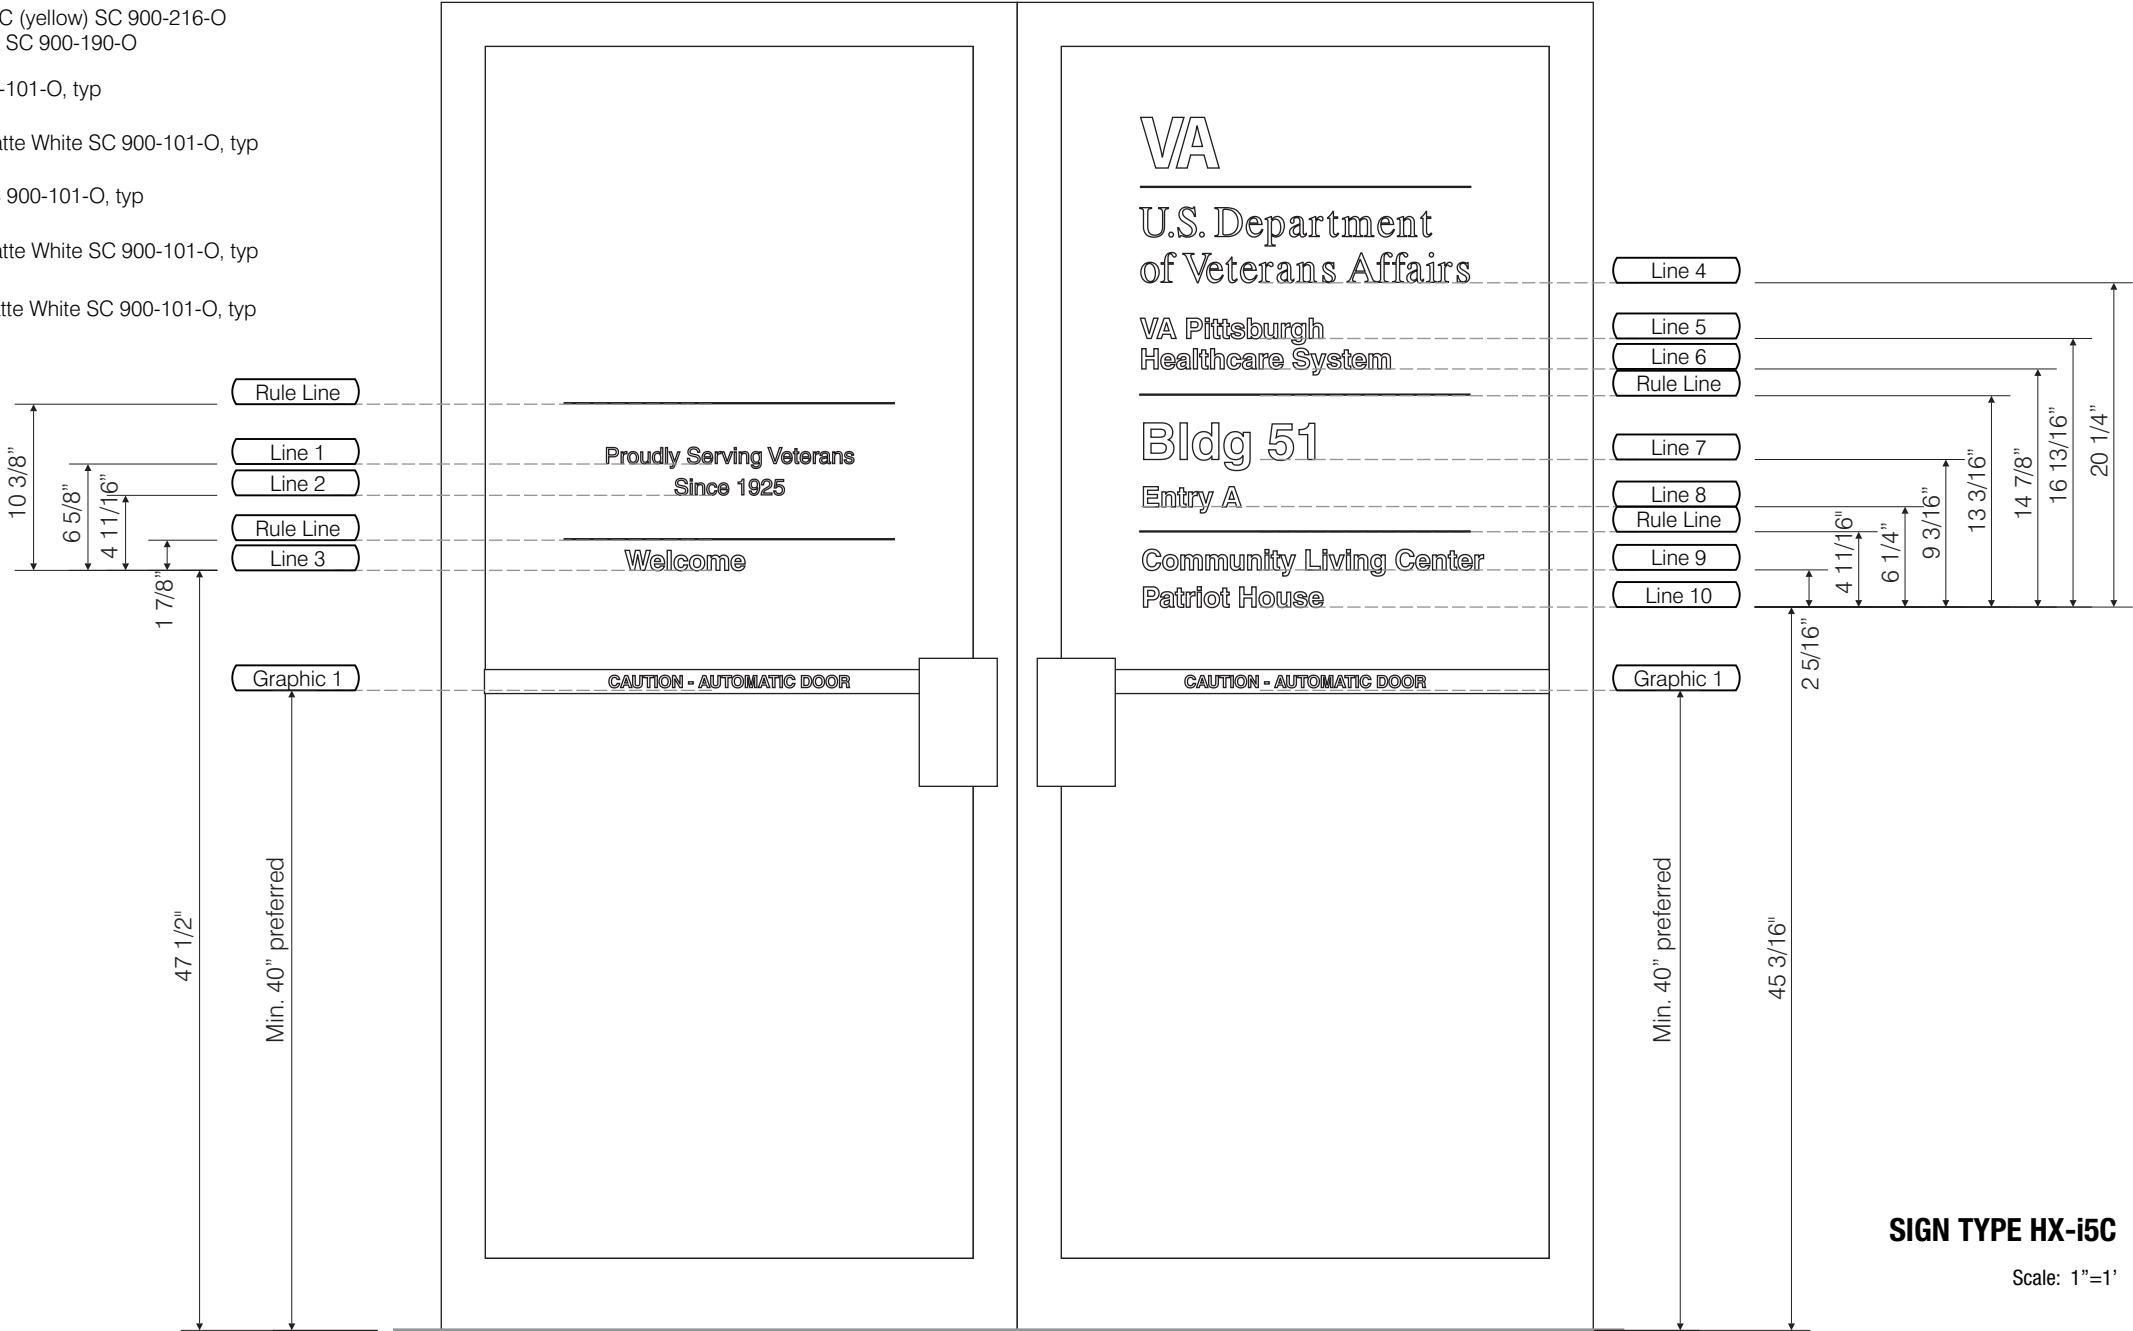

Entrance Door Graphics

**SIGN TYPE HX-i5C**

Scale: 1"=1'

## Sign Summary


High performance cast vinyl graphics, forward-cut

## Components

Rule Line	1/8"h x 20"w centered on glazing, Avery Dennison vinyl Matte White SC 900-101-O, typ
Line 1,2	1"h Helvetica Regular, centered on glazing, Avery Dennison vinyl Matte White SC 900-101-O, typ
Line 3	1 1/4"h Helvetica Medium, centered on glazing, Avery Dennison vinyl Pantone 109 C (yellow) SC 900-216-O , typ
Graphic 1	Field - 1 1/2"h x 44"w (trim width to fit) Avery Dennison vinyl Pantone 109 C (yellow) SC 900-216-O Text - 1" Helvetica Medium, centered on field, Avery Dennison vinyl Black SC 900-190-O

## Notes

- Electronic artwork of text and graphics for panels D,E,F,G,H,I to be provided to fabricator upon request
- Lines 1-3 graphics shown are for demonstrative purposes only. Sign Message schedule is to be followed for exact text and graphics.
- Retainer screws on top and bottom of sign allow sign to be removed from mount surface to maintain graphic panels.

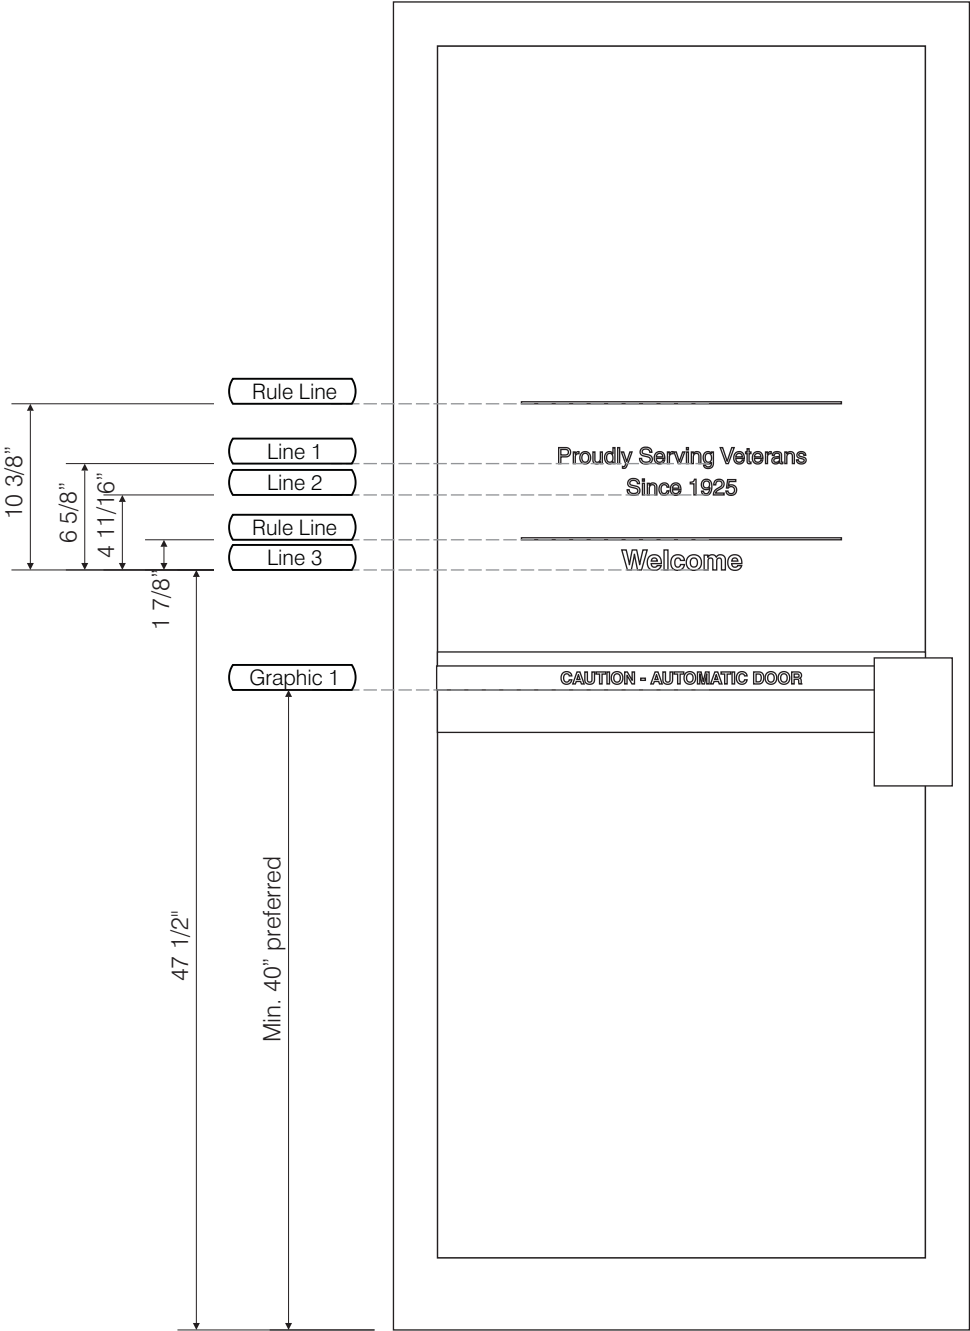

Entrance Door Graphics

### SIGN TYPE HX-i6.1


Scale: 1"=1'

## Sign Summary

High performance cast vinyl graphics, forward-cut

## Components

Line 1	10"h logo, centered on glazing, Avery Dennison vinyl Matte White SC 900-101-O, typ
Line 2,3	1 1/4"h Helvetica Medium, left justified with logo, Avery Dennison vinyl Matte White SC 900-101-O, typ
Rule Line	1/8"h x 20.0"w, centered on glazing, Avery Dennison vinyl Matte White SC 900-101-O, typ
Line 4	2 1/4"h Helvetica Medium, left justified with logo, Avery Dennison vinyl Matte White SC 900-101-O, typ
Line 5	1 1/4"h Helvetica Medium, left justified with logo, Avery Dennison vinyl Matte White SC 900-101-O, typ
Line 6,7	1 1/4"h Helvetica Medium, left justified with logo, Avery Dennison vinyl Pantone 109 C (yellow) SC 900-216-O, typ
Graphic 1	Field - 1 1/2"h x 44"w (trim width to fit) Avery Dennison vinyl Pantone 109 C (yellow) SC 900-216-O Text - 1" Helvetica Medium, centered on field, Avery Dennison vinyl Black SC 900-190-O

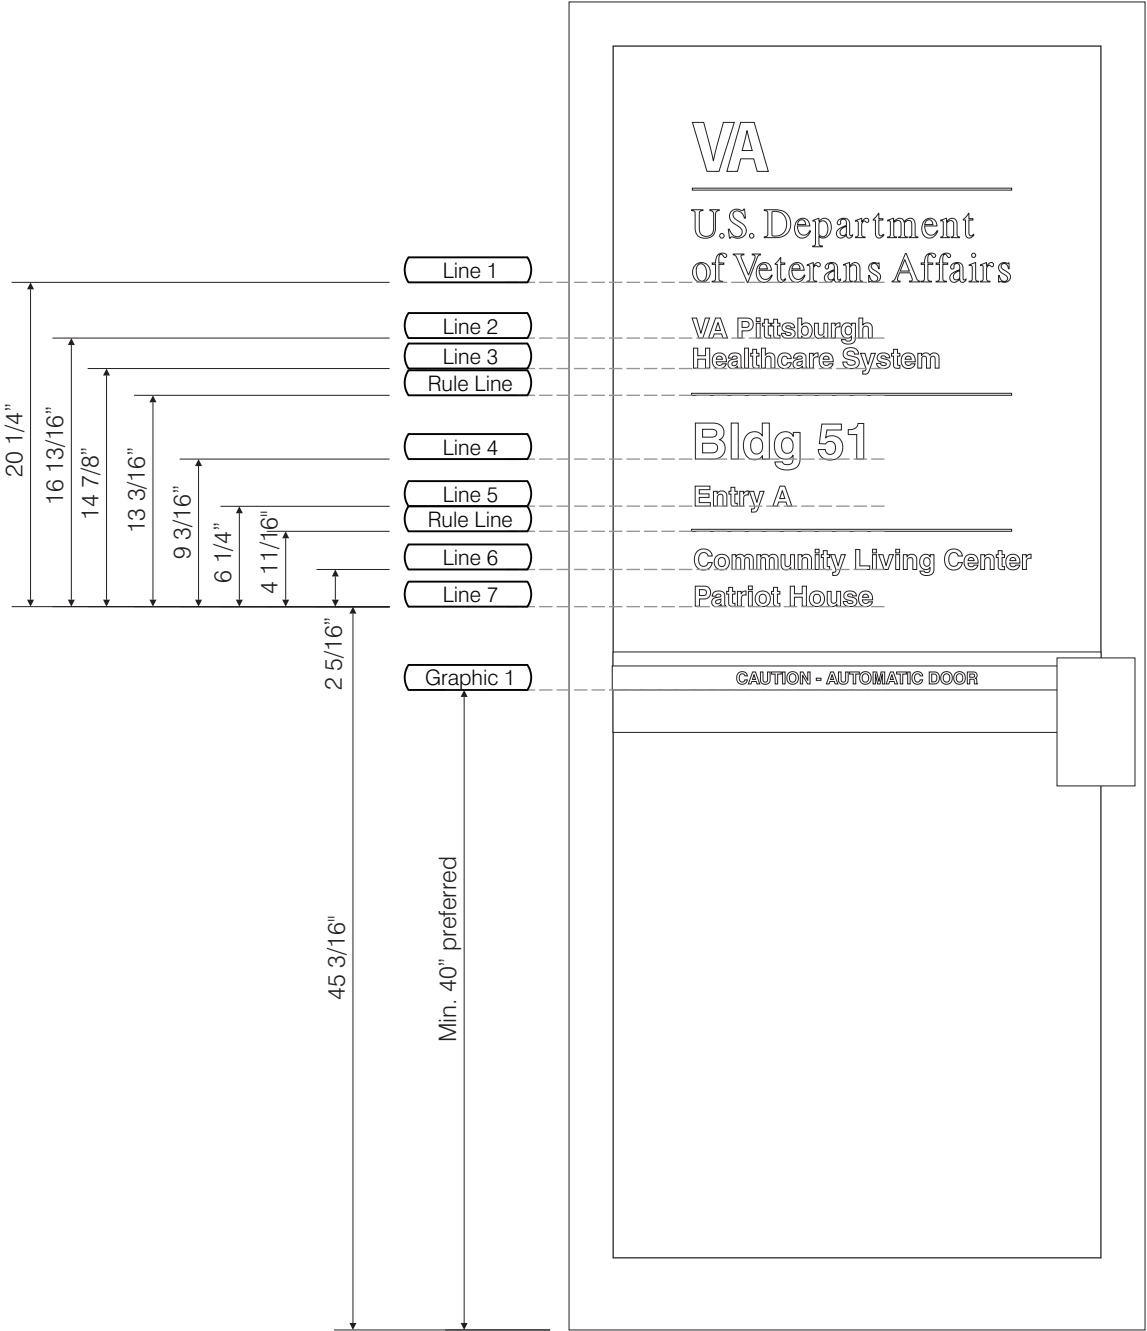

Entrance Door Graphics

### SIGN TYPE HX-i6.2

Scale: 1"=1'

## Sign Summary



Exterior grade aluminum sign pan with removable blind-mounted graphics panels

## Components

<b>A</b>	Descrip:	Aluminum sign base pan
	Size:	See dimensions
	Quantity:	1
	Color(s):	Match Matthews Paint MP18099 Platinum Sparkle Metallic, high gloss
<b>B</b>	Descrip:	Removable aluminum sign panel with welded studs for blind mounting
	Size:	See dimensions
	Color(s):	Match Matthews Paint MP05480 Asgard Wall, satin finish
Line 1,2		1 1/4"h Helvetica Medium, left justified Avery Dennison vinyl Matte White SC 900-101-O
Rule Line		1/8"h x 13 1/2"w left justified, Avery Dennison vinyl Matte White SC 900-101-O
Line 3,4		1"h Helvetica Medium, left justified Avery Dennison vinyl Pantone 109 C (yellow) SC 900-216-O
<b>C</b>	Descrip:	Aluminum Accent Bar with welded studs for blind mounting to part A
	Size:	See dimensions
	Color(s):	Match Matthews Paint MP18099 Platinum Sparkle Metallic, high gloss
<b>D</b>	Descrip:	Removable aluminum sign panel with welded studs for blind mounting to part A
	Size:	See dimensions
	Color(s):	Match Matthews Paint MP05480 Asgard Wall, satin finish
Symbol		2 1/4"h left justified Avery Dennison vinyl Matte White SC 900-101-O
Text		5/8"h Helvetica Regular, left justified Avery Dennison vinyl Matte White SC 900-101-O
<b>E-H</b>	Descrip:	Removable aluminum sign panel with welded studs for blind mounting to part A
	Size:	See dimensions
	Color(s):	Match Matthews Paint MP05480 Asgard Wall, satin finish
Symbol		2 1/4"h center on established centerline Icon - Avery Dennison vinyl Matte White SC 900-101-O Circle Slash - Avery Dennison vinyl Real Red SC 900-417-O
Text		5/8"h Helvetica Regular, left justified Avery Dennison vinyl Matte White SC 900-101-O
<b>I</b>	Descrip:	Removable aluminum sign panel with welded studs for blind mounting to part A
	Size:	See dimensions
	Color(s):	Match Matthews Paint MP05480 Asgard Wall, satin finish
Symbol		2 1/4"h center on established centerline Avery Dennison vinyl Matte White SC 900-101-O
Text		5/8"h Helvetica Regular, left justified Avery Dennison vinyl Matte White SC 900-101-O

## Notes

- Electronic artwork of text and graphics for panels D,E,F,G,H,I to be provided to fabricator upon request
- Lines 1-4 graphics shown are for demonstrative purposes only. Sign Message schedule is to be followed for exact text and graphics.
- Retainer screws on top and bottom of sign allow sign to be removed from mount surface to maintain graphic panels.

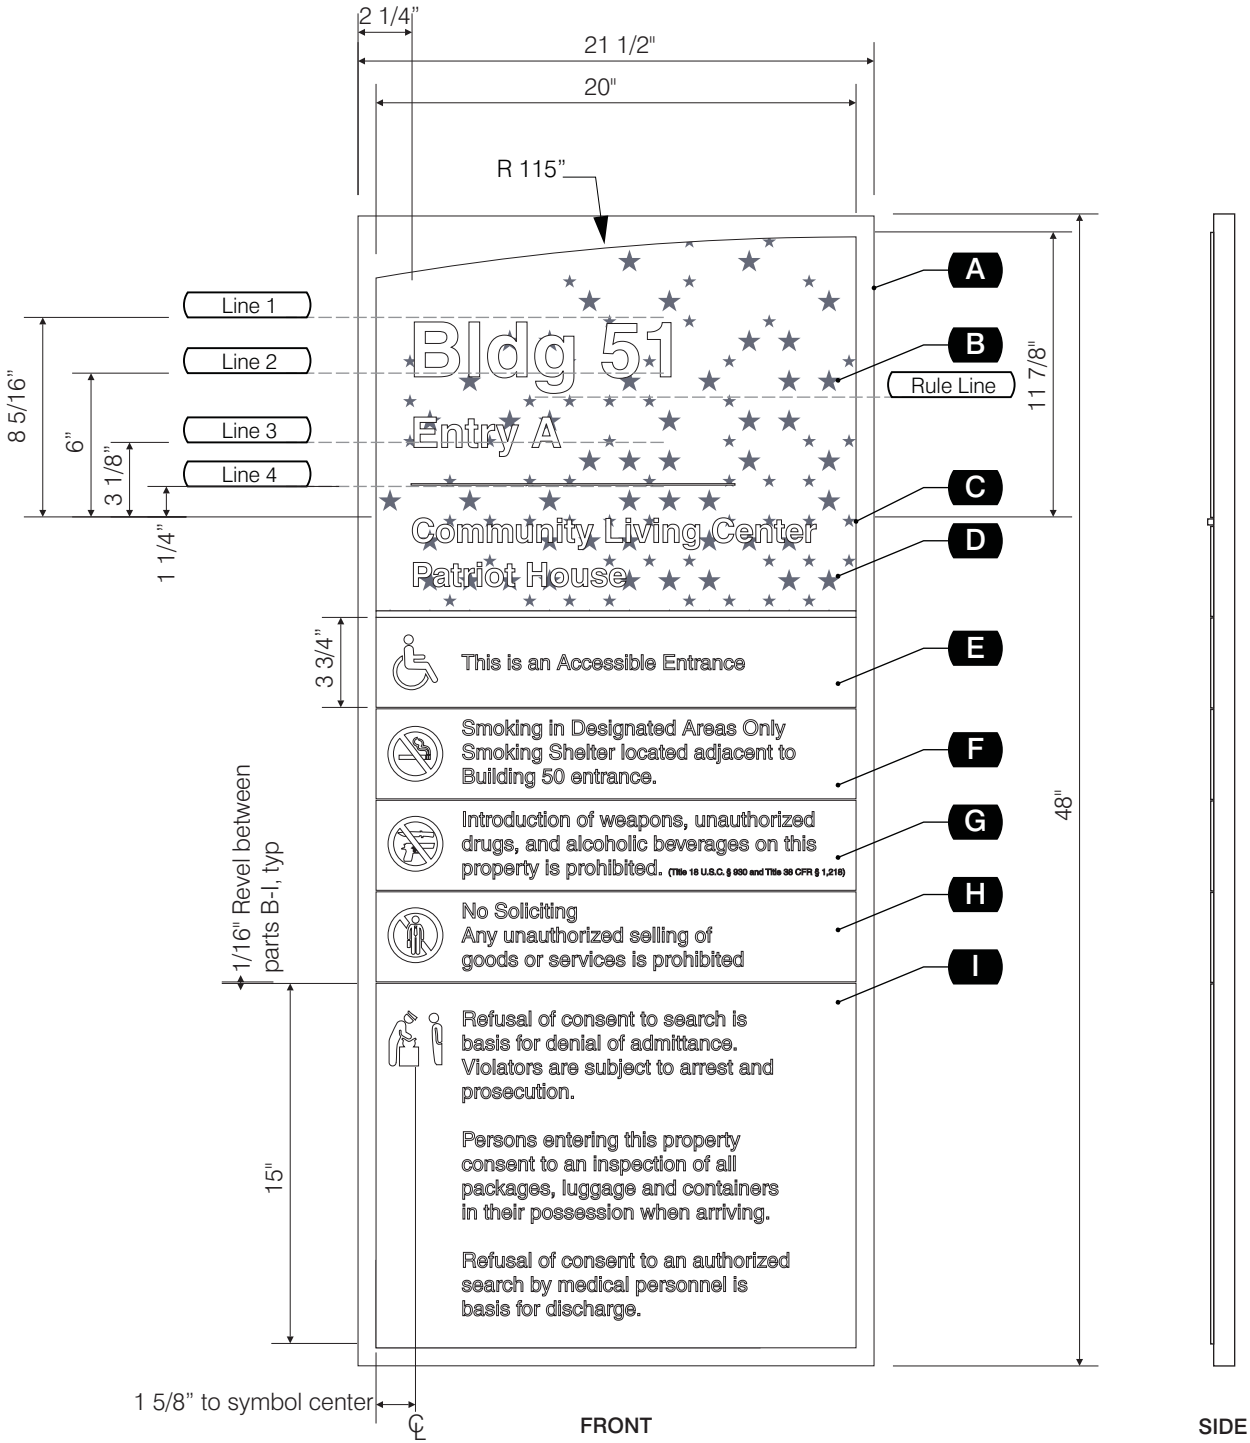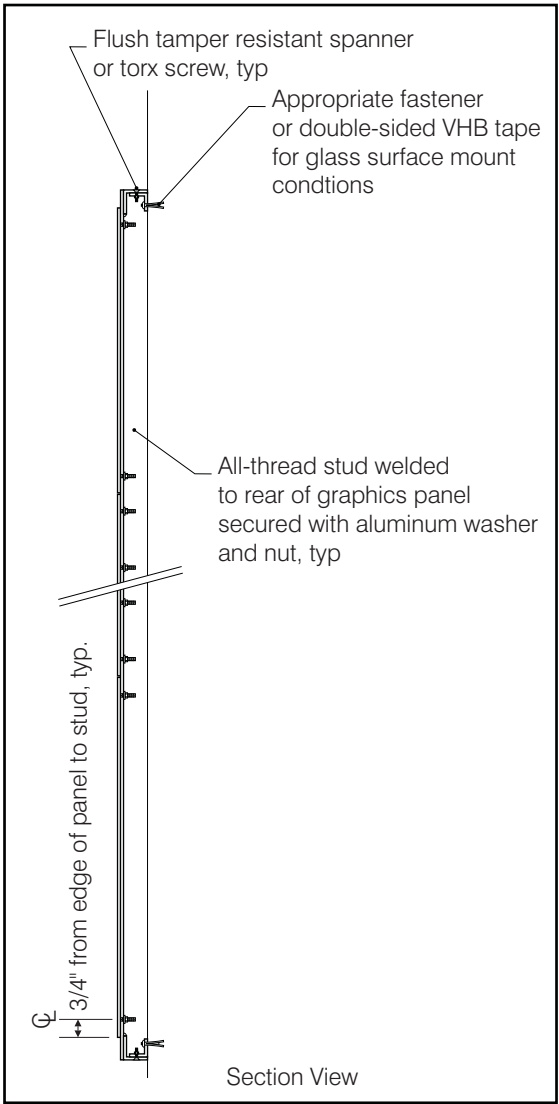

SIGN TYPE HX-i7

Scale: 1/8"=1"



## Sign Summary



Exterior grade aluminum sign pan with removable blind-mounted graphics panels

## Components

<b>A</b>	Descrip:	Aluminum sign base pan
	Size:	See dimensions
	Quantity:	1
	Color(s):	Match Matthews Paint MP18099 Platinum Sparkle Metallic, high gloss
<b>B</b>	Descrip:	Removable aluminum sign panel with welded studs for blind mounting
	Size:	See dimensions
	Color(s):	Match Matthews Paint MP05480 Asgard Wall, satin finish
<div>Line 1,2</div> <div>1 1/4"h Helvetica Medium, left justified Avery Dennison vinyl Matte White SC 900-101-O</div>		
<div>Rule Line</div> <div>1/8"h x 13 1/2"w left justified, Avery Dennison vinyl Matte White SC 900-101-O</div>		
<div>Line 3,4</div> <div>1"h Helvetica Medium, left justified Avery Dennison vinyl Pantone 109 C (yellow) SC 900-216-O</div>		
<b>C</b>	Descrip:	Aluminum Accent Bar with welded studs for blind mounting to part A
	Size:	See dimensions
	Color(s):	Match Matthews Paint MP18099 Platinum Sparkle Metallic, high gloss
<b>D</b>	Descrip:	Removable aluminum sign panel with welded studs for blind mounting to part A
	Size:	See dimensions
	Color(s):	Match Matthews Paint MP05480 Asgard Wall, satin finish
<div>Symbol</div> <div>2 1/4"h left justified Avery Dennison vinyl Matte White SC 900-101-O</div>		
<div>Text</div> <div>5/8"h Helvetica Regular, left justified Avery Dennison vinyl Matte White SC 900-101-O</div>		
<b>E-H</b>	Descrip:	Removable aluminum sign panel with welded studs for blind mounting to part A
	Size:	See dimensions
	Color(s):	Match Matthews Paint MP05480 Asgard Wall, satin finish
<div>Symbol</div> <div>2 1/4"h center on established centerline Icon - Avery Dennison vinyl Matte White SC 900-101-O Circle Slash - Avery Dennison vinyl Real Red SC 900-417-O</div>		
<div>Text</div> <div>5/8"h Helvetica Regular, left justified Avery Dennison vinyl Matte White SC 900-101-O</div>		
<b>I</b>	Descrip:	Removable aluminum sign panel with welded studs for blind mounting to part A
	Size:	See dimensions
	Color(s):	Match Matthews Paint MP05480 Asgard Wall, satin finish
<div>Symbol</div> <div>2 1/4"h center on established centerline Avery Dennison vinyl Matte White SC 900-101-O</div>		
<div>Text</div> <div>5/8"h Helvetica Regular, left justified Avery Dennison vinyl Matte White SC 900-101-O</div>		

## Notes

- Electronic artwork of text and graphics for panels D,E,F,G,H,I to be provided to fabricator upon request
- Lines 1-4 graphics shown are for demonstrative purposes only. Sign Message schedule is to be followed for exact text and graphics.
- Retainer screws on top and bottom of sign allow sign to be removed from mount surface to maintain graphic panels.

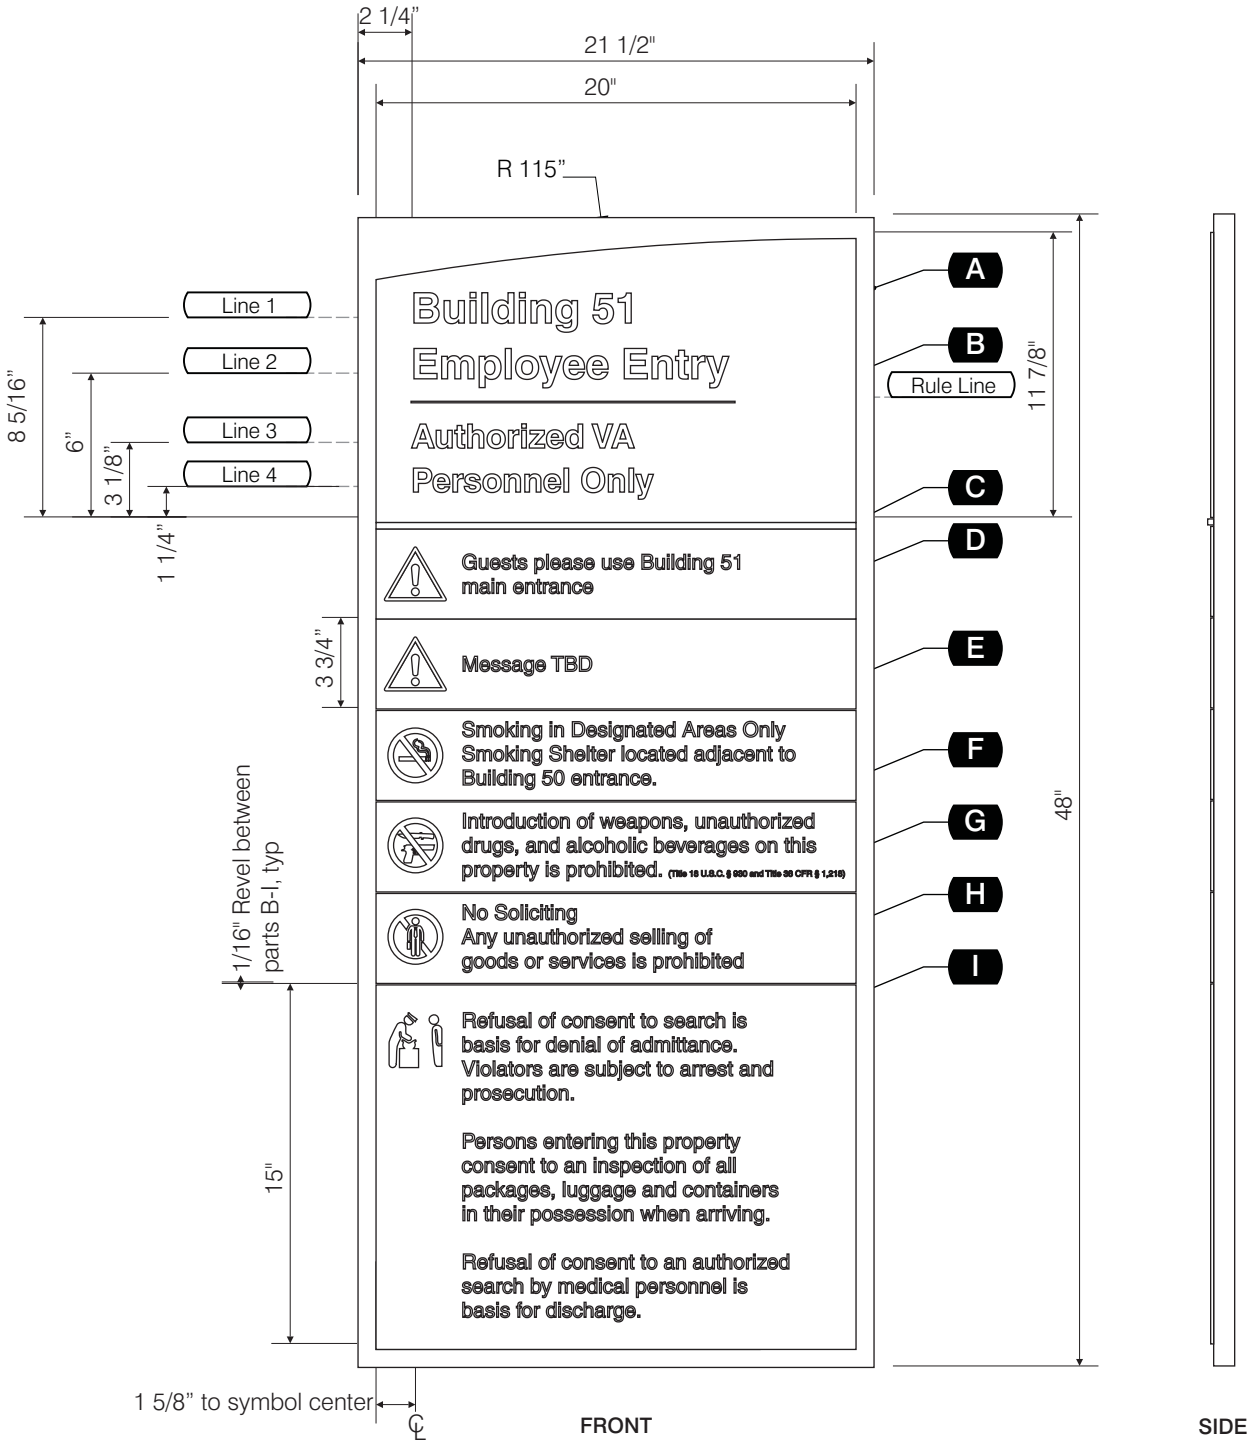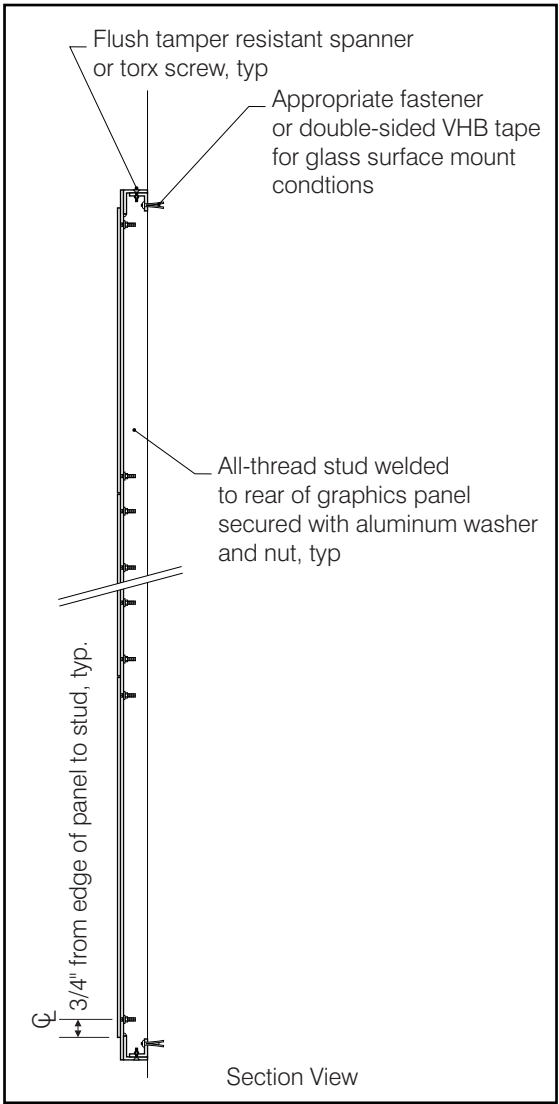

SIDE

FRONT

SIGN TYPE HX-i7R

Scale: 1/8"=1"




## Components

## Notes

## SIGN TYPE HX-i7S

Scale: 1/8"=1"

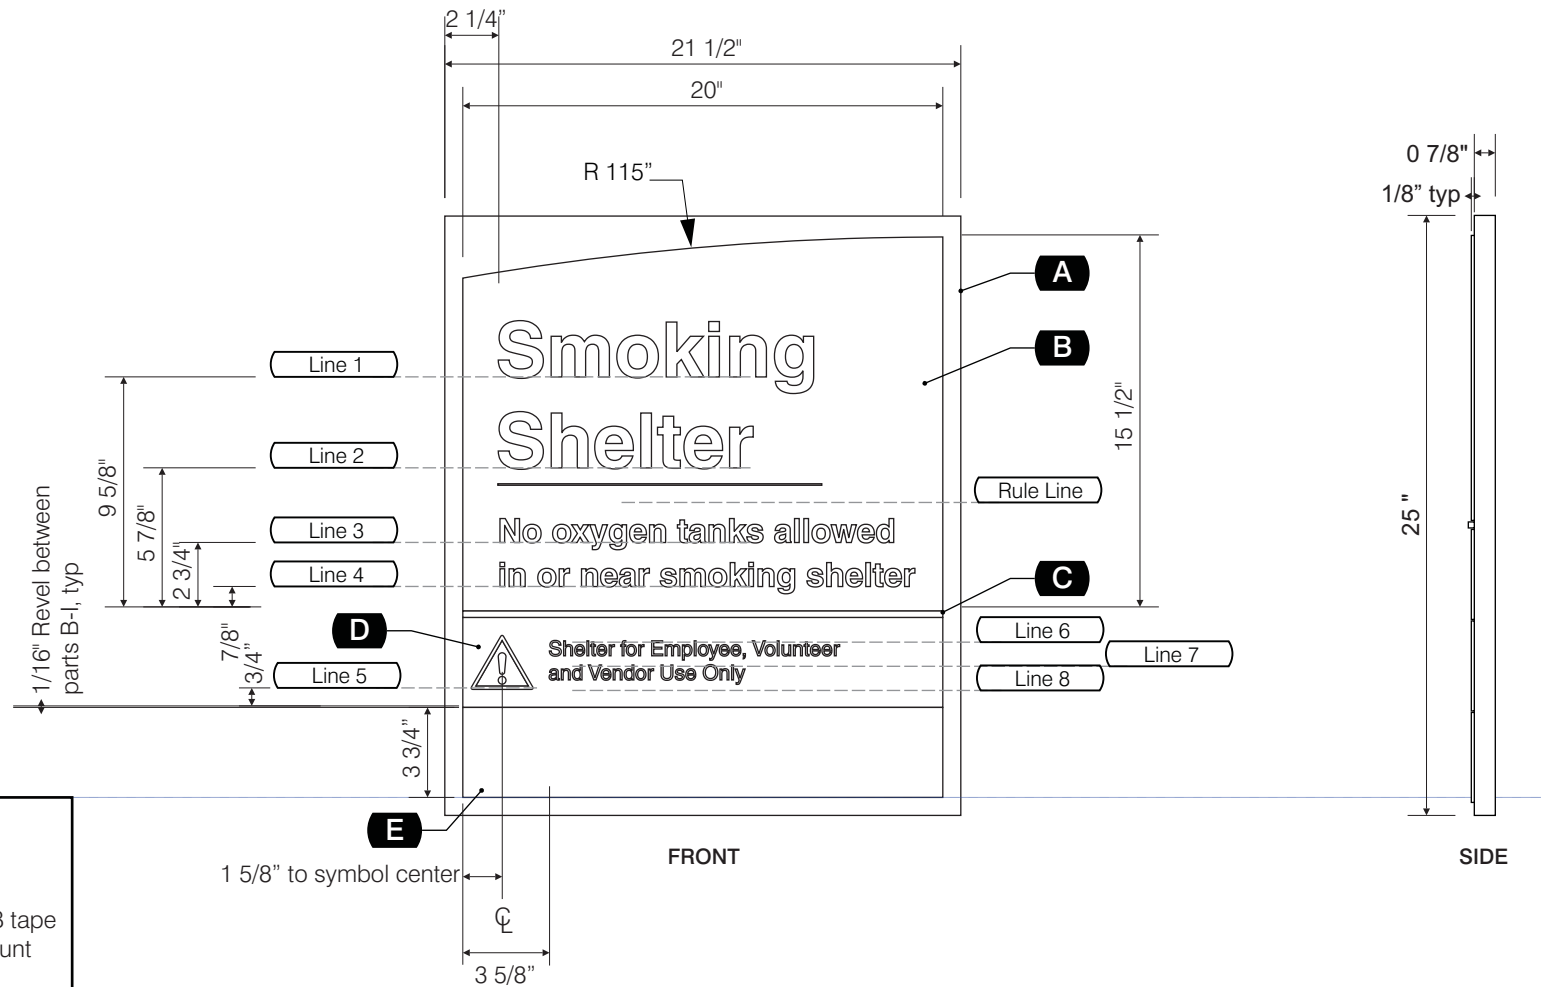


## Sign Summary

Vinyl backer for UD-i7 Series Signs mounted on glass surfaces

## Components

A	Descrip:	Vinyl applique
	Size:	See dimensions
	Quantity:	1
	Color(s):	Avery Dennison vinyl Silver SC 900-801-M

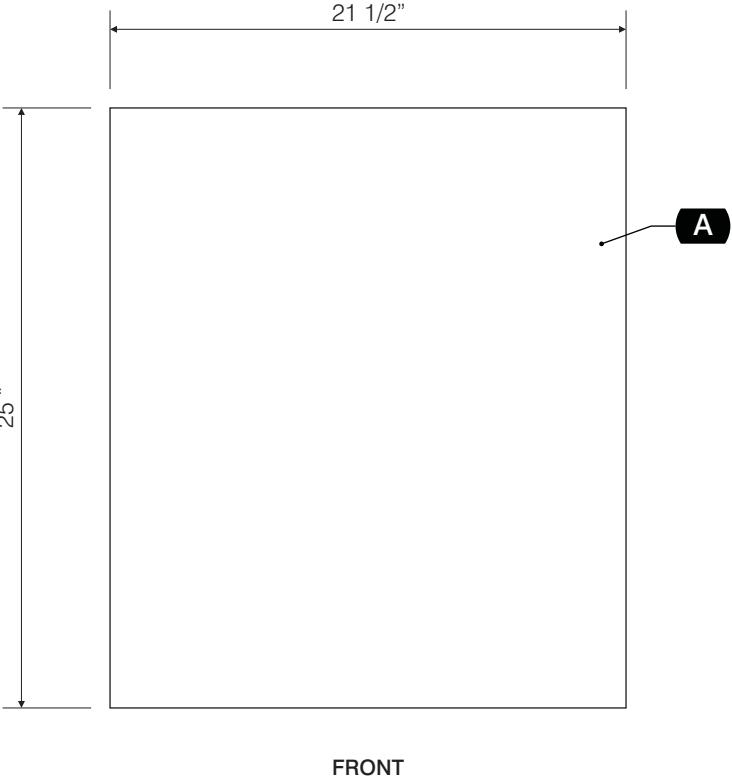


**SIGN TYPE HX-i7Sv**  
Scale: 1/8"=1"

## Sign Summary

Vinyl backer for UD-i7 Series Signs mounted on glass surfaces

## Components

A	Descrip:	Vinyl applique
	Size:	See dimensions
	Quantity:	1
	Color(s):	Avery Dennison vinyl Silver SC 900-801-M

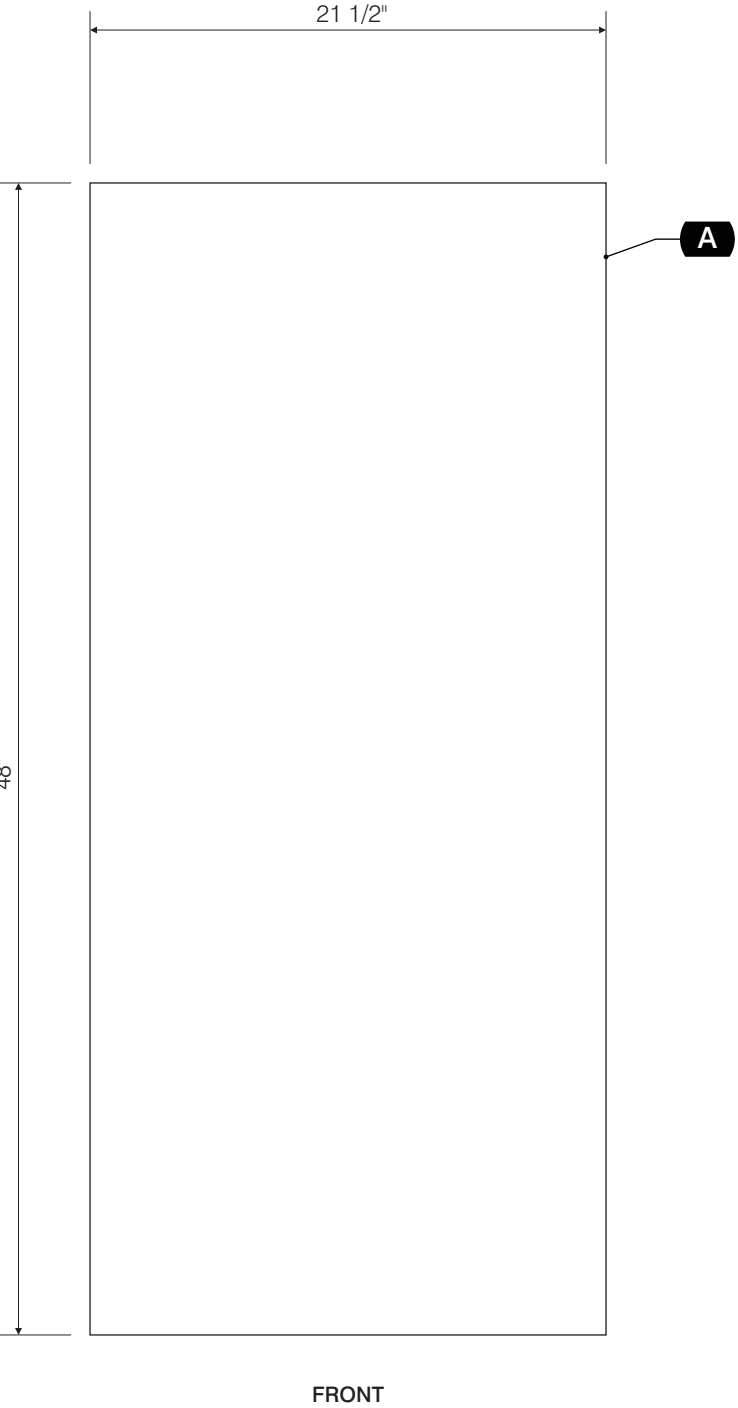

**SIGN TYPE HX-i7V**  
Scale: 1/8"=1"


## Sign Summary

Basis of Design: Aluminum dimensional letters with paint finish.

## Components

- A

Descrip: Flat-cut aluminum letter, 1/4" thick, stud-mount, paint finished  
Size: See dimensions (length varies by message)  
Color(s): Silver Metallic 150, eggshell finish

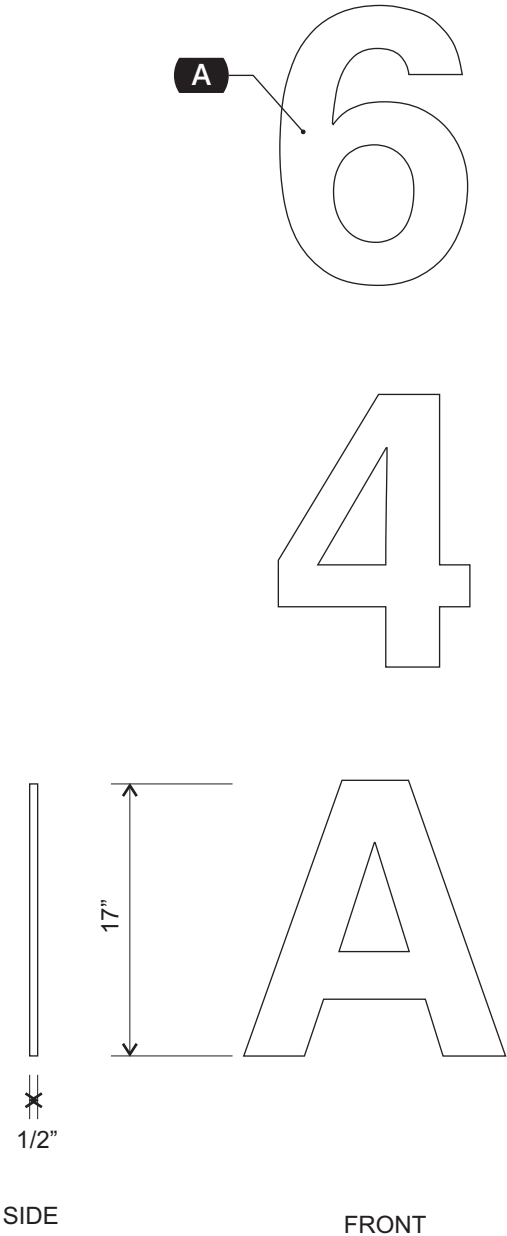

**SIGN TYPE HX-i8**  
Scale: 1"=1'

## Sign Summary


Basis of Design: Custom aluminum plate sign, post mounted

### Components

A	Descrip:	Aluminum sign panel, 1/8" thick, welded to post
	Size:	See dimensions
	Color(s):	Matthews Paint MP18099 Platinum Sparkle Metallic, high gloss
	Note: Non-programmable messaging, artwork to be provided	
B	Descrip:	Aluminum sign panel, 1/8" thick, welded to post
	Size:	See dimensions
	Color(s):	Aluminum face/frame - Match Matthews Paint MP05480 Asgard Wall, satin finish
	Line 1	2 1/2"h Helvetica Medium, left justified Avery Dennison vinyl Matte White SC 900-101-O
C	Descrip:	Aluminum sign post with cap
	Size:	See Dimension
	Quantity:	Lower section of post - Paint to match buff brick used on existing hospital, high gloss
	Color(s):	Accent stripe - Matthews Paint MP26309 Wells Fargo Black, high gloss
		Upper section of post and cap - Matthews Paint MP18099 Platinum Sparkle Metallic, high gloss

### Notes

- Electronic artwork of text and graphics for panels A to be provided to fabricator upon request
- See separate written specifications and engineering sheets for additional info and requirements
- Graphics shown are for demonstrative purposes only. Sign Message schedule is to be followed for exact text and graphics.

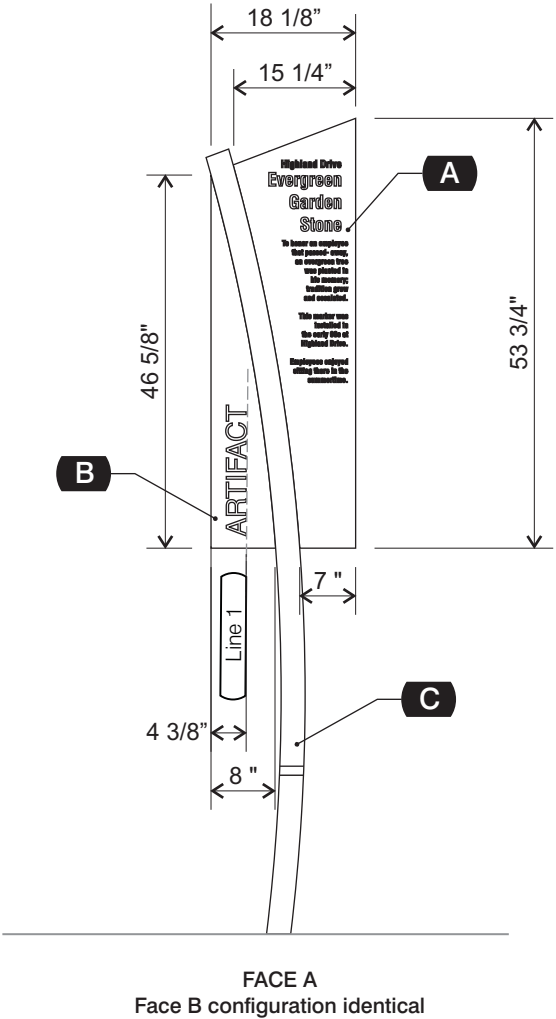

### SIGN TYPE HX-M2.1

Scale: 1/2"=1'

## Sign Summary


Basis of Design: Custom aluminum plate sign, post mounted

### Components

A	Descrip:	Aluminum sign panel, 1/8" thick, welded to post
	Size:	See dimensions
	Color(s):	Matthews Paint MP18099 Platinum Sparkle Metallic, high gloss
	Note: Non-programmable messaging, artwork to be provided	
B	Descrip:	Aluminum sign panel, 1/8" thick, welded to post
	Size:	See dimensions
	Color(s):	Aluminum face/frame - Match Matthews Paint MP05480 Asgard Wall, satin finish
	Line 1	2 1/2"h Helvetica Medium, left justified Avery Dennison vinyl Matte White SC 900-101-O
C	Descrip:	Aluminum sign post with cap
	Size:	See Dimension
	Quantity:	Lower section of post - Paint to match buff brick used on existing hospital, high gloss
	Color(s):	Accent stripe - Matthews Paint MP26309 Wells Fargo Black, high gloss
		Upper section of post and cap - Matthews Paint MP18099 Platinum Sparkle Metallic, high gloss

### Notes

- Electronic artwork of text and graphics for panels A to be provided to fabricator upon request
- See separate written specifications and engineering sheets for additional info and requirements
- Graphics shown are for demonstrative purposes only. Sign Message schedule is to be followed for exact text and graphics.

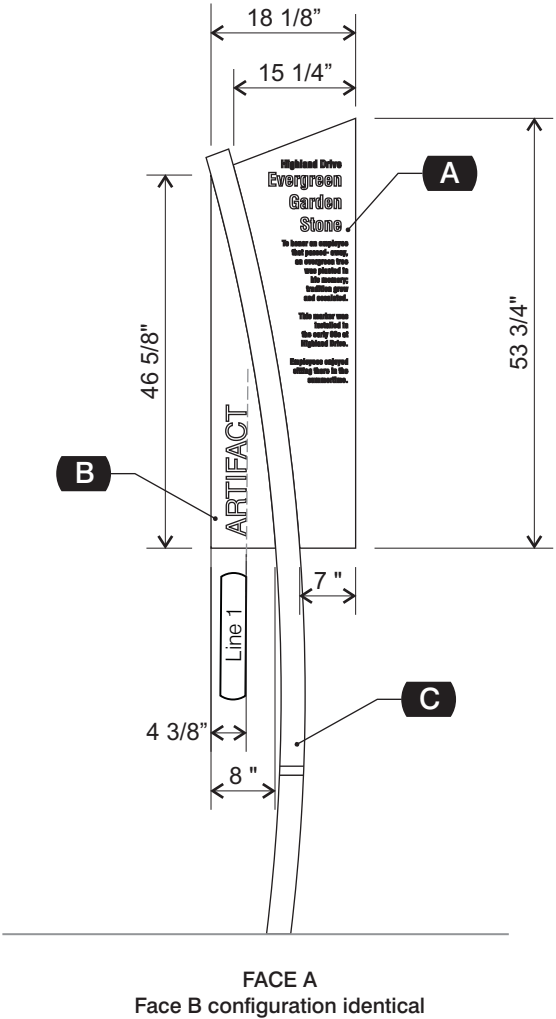

### SIGN TYPE HX-M2.2

Scale: 1/2"=1'

## Sign Summary


Basis of Design: Custom aluminum plate sign, post mounted

### Components

A	Descrip:	Aluminum sign panel, 1/8" thick, welded to post
	Size:	See dimensions
	Color(s):	Matthews Paint MP18099 Platinum Sparkle Metallic, high gloss
	Note: Non-programmable messaging, artwork to be provided	
B	Descrip:	Aluminum sign panel, 1/8" thick, welded to post
	Size:	See dimensions
	Color(s):	Aluminum face/frame - Match Matthews Paint MP05480 Asgard Wall, satin finish
	Line 1	2 1/2"h Helvetica Medium, left justified Avery Dennison vinyl Matte White SC 900-101-O
C	Descrip:	Aluminum sign post with cap
	Size:	See Dimension
	Quantity:	Lower section of post - Paint to match buff brick used on existing hospital, high gloss
	Color(s):	Accent stripe - Matthews Paint MP26309 Wells Fargo Black, high gloss
		Upper section of post and cap - Matthews Paint MP18099 Platinum Sparkle Metallic, high gloss

### Notes

- Electronic artwork of text and graphics for panels A to be provided to fabricator upon request
- See separate written specifications and engineering sheets for additional info and requirements
- Graphics shown are for demonstrative purposes only. Sign Message schedule is to be followed for exact text and graphics.

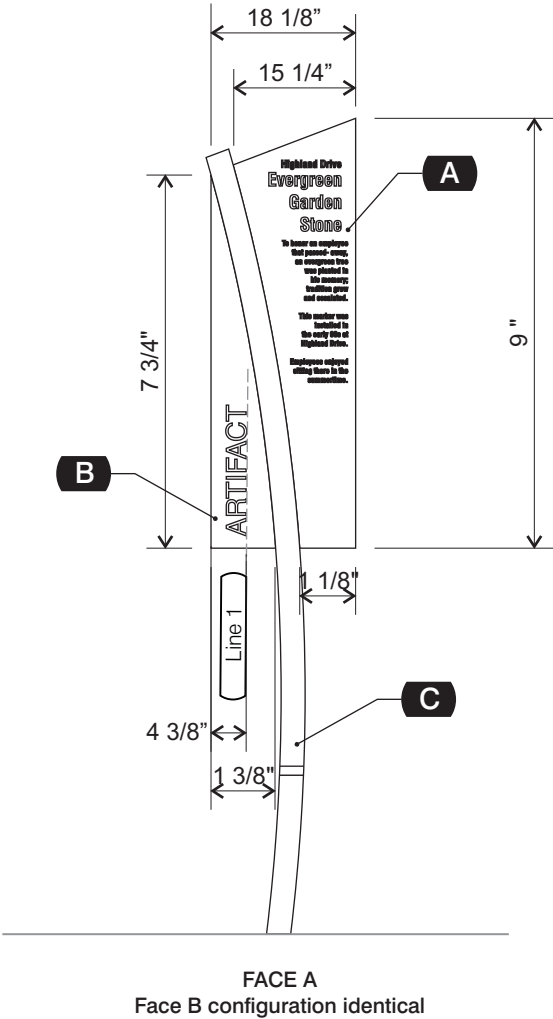

### SIGN TYPE HX-M2.3



Scale: 1/2"=1'

## Sign Summary

Exterior grade aluminum sign pan with removable blind-mounted graphics panels

## Components

<b>A</b>	Descrip:	Aluminum sign base pan
	Size:	See Dimesnion
	Color(s):	Match Matthews Paint MP18099 Platinum Sparkle Metallic, high gloss
<b>B</b>	Descrip:	Removable aluminum sign panel with welded studs for blind mounting
	Size:	See Dimesnion
	Color(s):	Match Matthews Paint MP05480 Asgard Wall, satin finish
Line 1		4" h Helvetica Medium, left justified Avery Dennison vinyl Matte White SC 900-101-O
Line 3,4		3" h Helvetica Medium, left justified Avery Dennison vinyl Pantone 109 C (yellow) SC 900-216-O

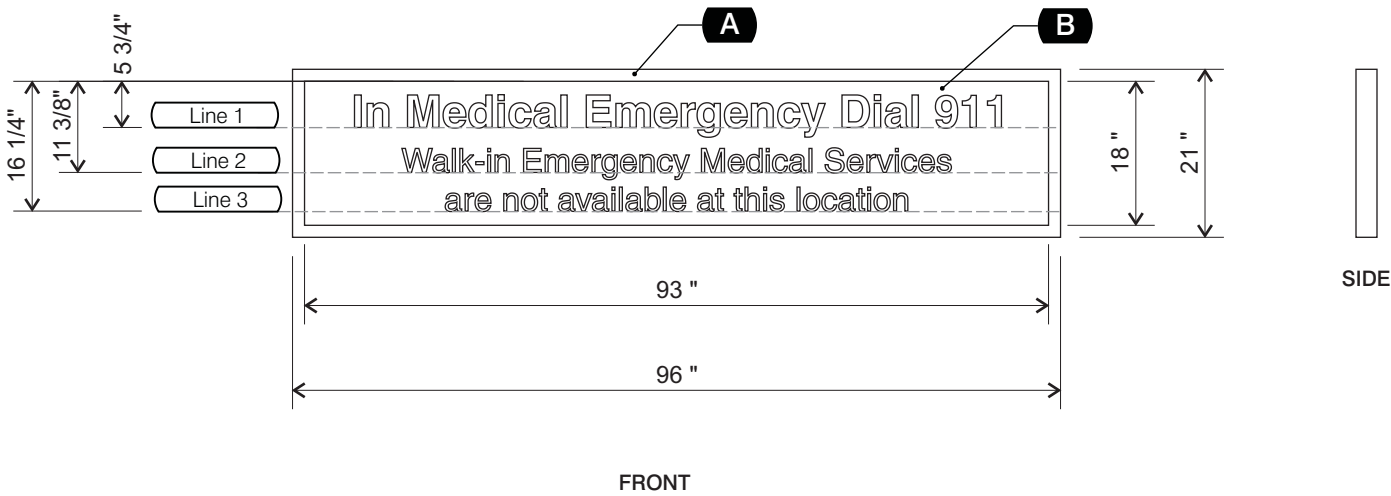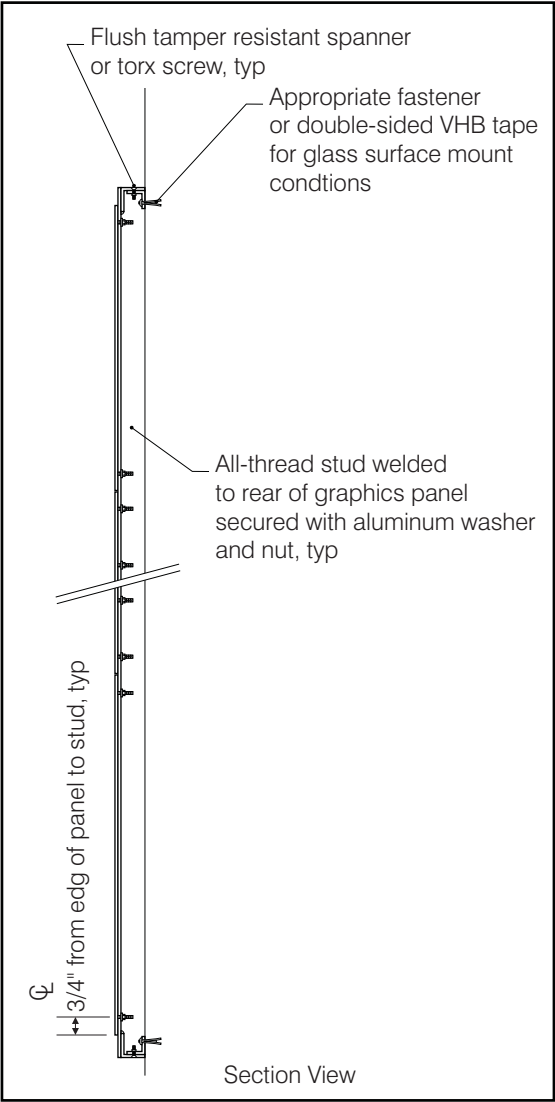

## Notes

- Electronic artwork of text and graphics for panels F,G,H,I to be provided to fabricator upon request
- Lines 1-12 graphics shown are for demonstrative purposes only. Sign Message schedule is to be followed for exact text and graphics.
- Retainer screws on top and bottom of sign allow sign to be removed from mount surface to maintain graphic panels.

## SIGN TYPE HX-N1



Scale: 1/2"=1'



Basis of Design: SignComp Sign Extrusion & Systems  
2-Sided aluminum sign cabinet, with removable directional panels mounted on masonry base

<b>A</b>	Describe: Masonry base Size: See Dimension Color(s): Match brick and mortar used on existing hospital
<b>B</b>	Describe: Aluminum cap for masonry base Size: See Dimension Quantity: 1 Color(s): Paint to match brick, satin finish
<b>C</b>	Describe: Aluminum reveal Size: See Dimension Quantity: 1 Color(s): Match Matthews Paint MP26309 Wells Fargo Black, high gloss
<b>D</b>	Describe: Central aluminum monolith Size: See Dimension Quantity: 1 Color(s): Match Matthews Paint MP18099 Platinum Sparkle Metallic, high gloss
<b>E</b>	Describe: Insert panel system with removable 0.125" alum. panels on aluminum insert adapters (SignComp Insert Panel System or equal) Size: See Dimension Color(s): Directional Inserts - 16 (8 on each face) Acrylic panel for Non-Emergency Directional Inserts - Background Matthews Paint MP05480 Asgard Wall, satin finish on aluminum
<div>Line 1-8 a/b</div>	
	Arrows - 5" tip to tail, centered, center vertically on insert Text - 3"h Helvetica Medium, centered Avery Dennison white reflective vinyl HV 1200-101-R applied first surface (Building/Entry Number and Arrow) Avery Dennison yellow reflective vinyl HV 1200-235-R applied first surface (Building/Service Name)
<b>F</b>	Describe: Insert panel system with side retainers and fixed curved header Size: (SignComp Insert Panel System or equal) Quantity: Cabinet - 2 Color(s): Aluminum pan - Match Matthews Paint MP05480 Asgard Wall, satin finish

- See separate written specifications and engineering sheets for additional info and requirements
- Minimum 4 courses of brick above grade on all faces. Minimum 3 brick courses below grade.
- Graphics shown are for demonstrative purposes only. Sign Message schedule is to be followed for exact text and graphics.

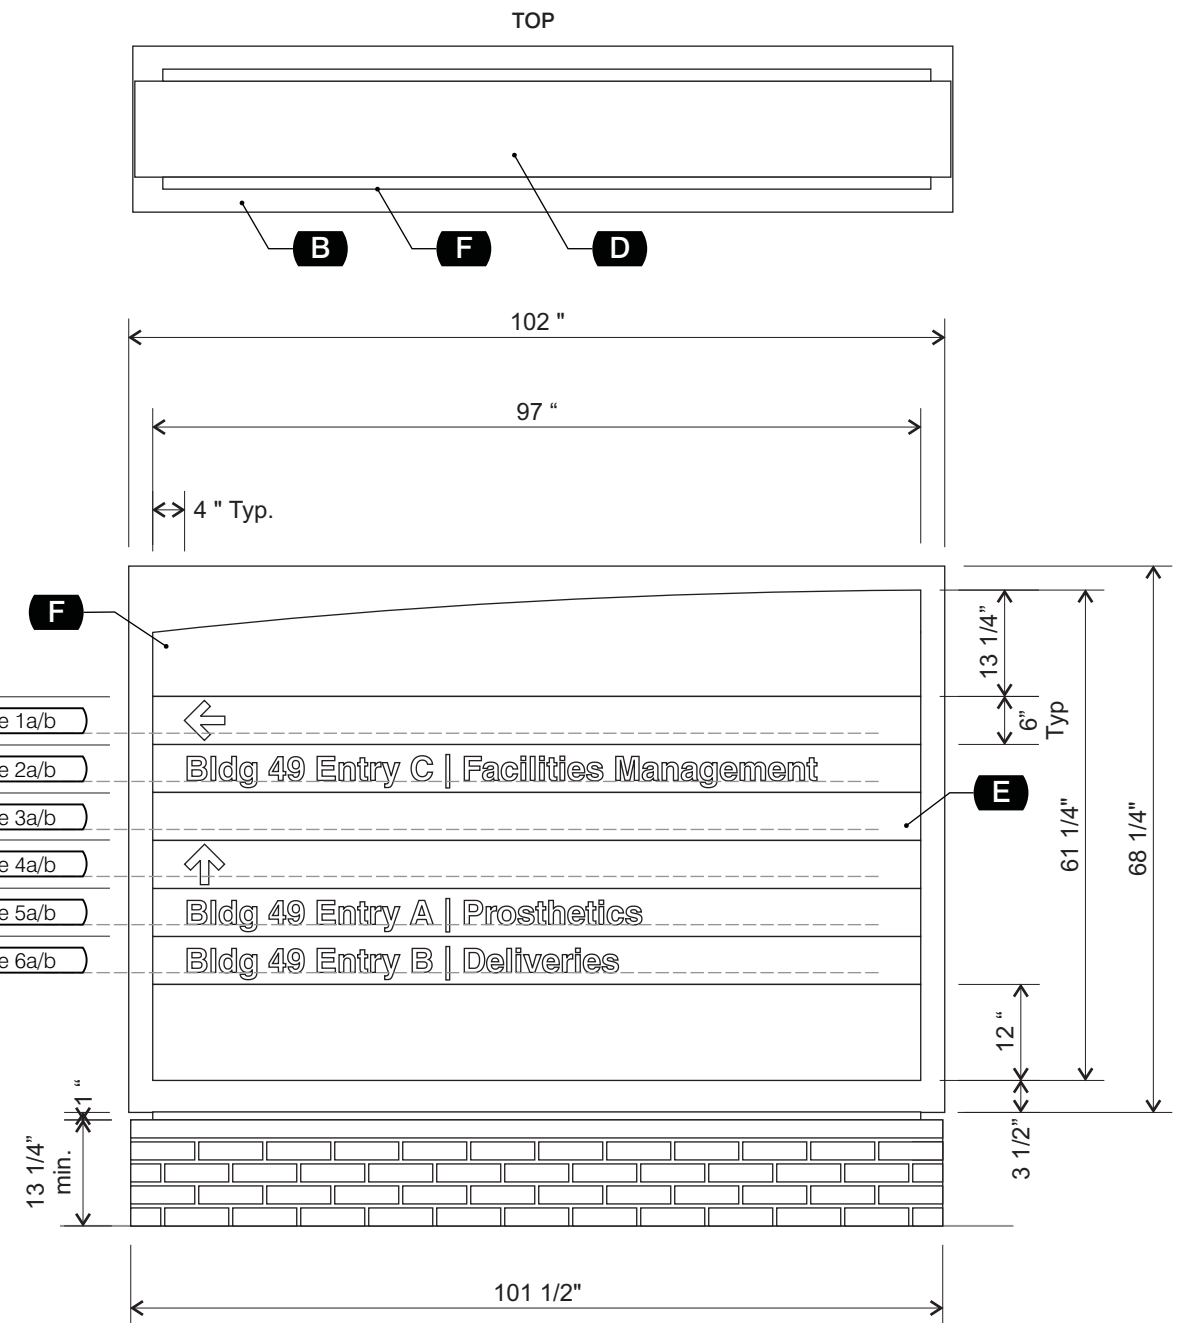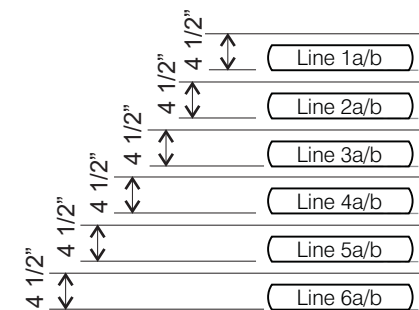

FACE A  
Face B configuration identical (except text layouts/colors)

Scale: 1/2"=1'

## Sign Summary


Basis of Design: SignComp Sign Extrusion & Systems  
2-Sided aluminum sign cabinet, with removable directional panels mounted on masonry base

## Components

<b>A</b>	Descrip: Size: Color(s):	Masonry base See Dimension Match brick and mortar used on existing hospital
<b>B</b>	Descrip: Size: Quantity: Color(s):	Aluminum cap for masonry base See Dimension 1 Paint to match brick, satin finish
<b>C</b>	Descrip: Size: Quantity: Color(s):	Aluminum reveal See Dimension 1 Match Matthews Paint MP26309 Wells Fargo Black, high gloss
<b>D</b>	Descrip: Size: Quantity: Color(s):	Central aluminum monolith See Dimension 1 Match Matthews Paint MP18099 Platinum Sparkle Metallic, high gloss
<b>E</b>	Descrip: Size: Color(s):	Insert panel system with removable 0.125" alum. panels on aluminum insert adapters (SignComp Insert Panel System or equal) See Dimension Directional Inserts - 16 (8 on each face) Acrylic panel for Non-Emergency Directional Inserts - Background Matthews Paint MP05480 Asgard Wall, satin finish on aluminum
<div>Line 1-8 a/b</div>		Arrows - 5" tip to tail, left justified, center vertically on insert Text - 3"h Helvetica Medium, left justified Avery Dennison white reflective vinyl HV 1200-101-R applied first surface (Building/Entry Number) Avery Dennison yellow reflective vinyl HV 1200-235-R applied first surface (Building/Service Name and Arrow)
<b>F</b>	Descrip: Size: Quantity: Color(s):	Insert panel system with side retainers and fixed curved header (SignComp Insert Panel System or equal) Cabinet - 2 Aluminum pan - Match Matthews Paint MP05480 Asgard Wall, satin finish

## Notes

- See separate written specifications and engineering sheets for additional info and requirements
- Minimum 4 courses of brick above grade on all faces. Minimum 3 brick courses below grade.
- Graphics shown are for demonstrative purposes only. Sign Message schedule is to be followed for exact text and graphics.

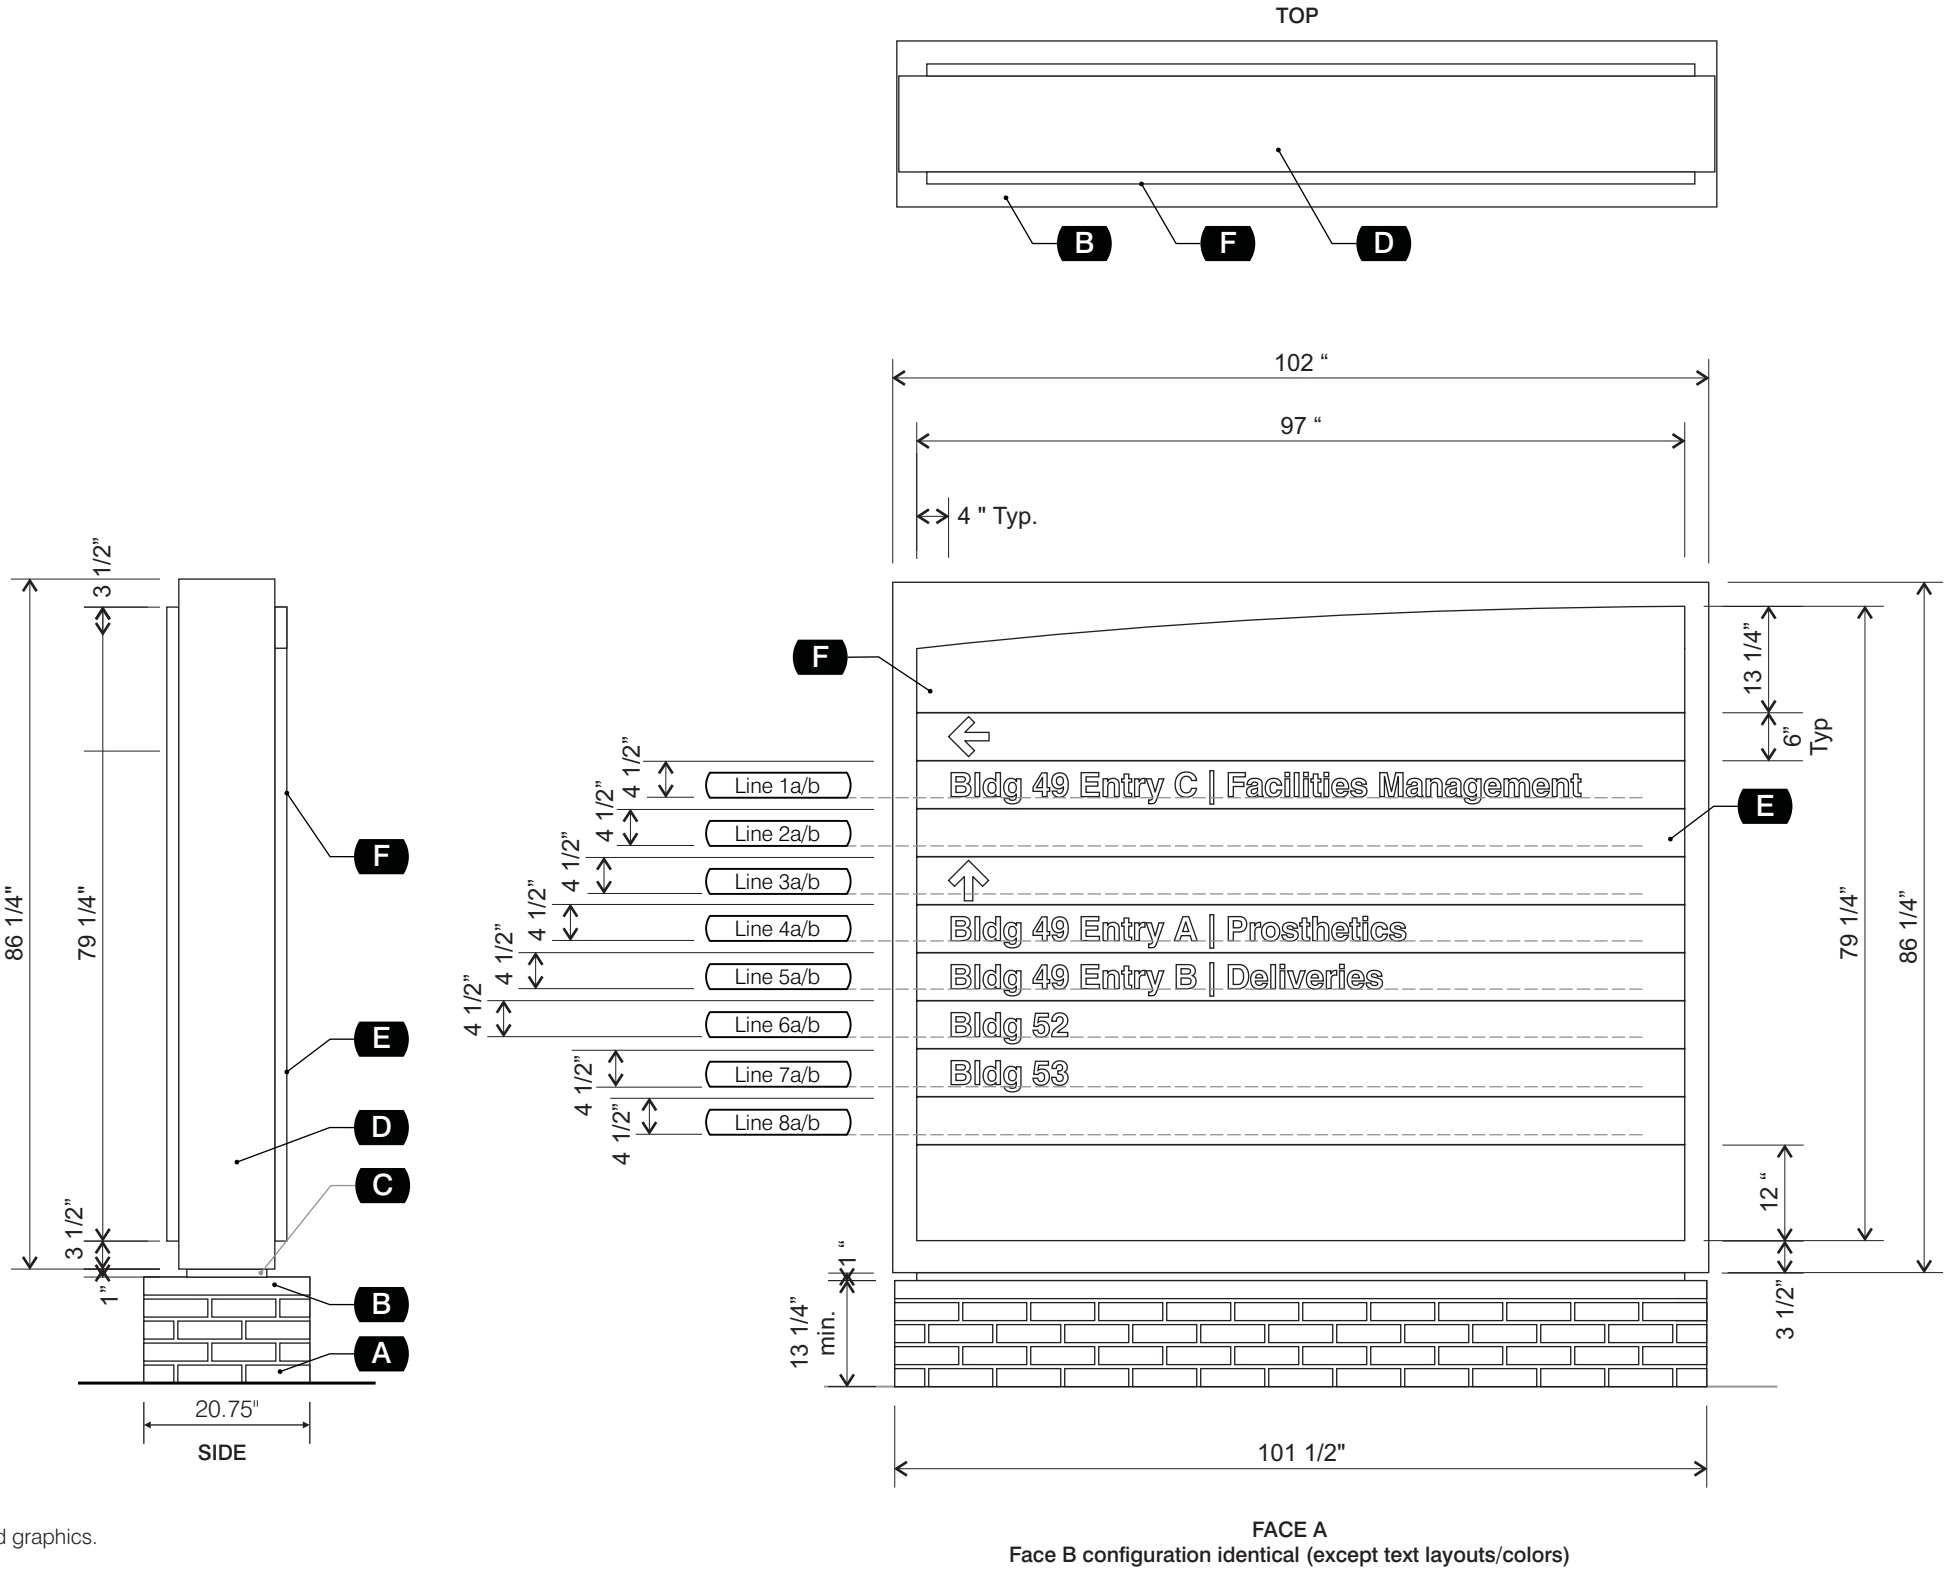

**SIGN TYPE HX-W2**

Scale: 1/2"=1'

Sign Summary


Basis of Design: SignComp Sign Extrusion & Systems  
2-Sided aluminum sign cabinet, with removable directional panels mounted on masonry base

Components

<b>A</b>	Descrip: Masonry base Size: See Dimension Color(s): Match brick and mortar used on existing hospital
<b>B</b>	Descrip: Aluminum cap for masonry base Size: See Dimension Quantity: 1 Color(s): Paint to match brick, satin finish
<b>C</b>	Descrip: Aluminum reveal Size: See Dimension Quantity: 1 Color(s): Match Matthews Paint MP26309 Wells Fargo Black, high gloss
<b>D</b>	Descrip: Central aluminum monolith Size: See Dimension Quantity: 1 Color(s): Match Matthews Paint MP18099 Platinum Sparkle Metallic, high gloss
<b>E</b>	Descrip: Insert panel system with removable 0.125" alum. panels on aluminum insert adapters (SignComp Insert Panel System or equal) Size: See Dimension Color(s): Directional Inserts - 16 (8 on each face) Acrylic panel for Non-Emergency Directional Inserts - Background Matthews Paint MP05480 Asgard Wall, satin finish on aluminum
<b>Line 1-19 a/b</b>	Arrows - 5" tip to tail, left justified, center vertically on insert Text - 3"h Helvetica Medium, left justified Avery Dennison white reflective vinyl HV 1200-101-R applied first surface (Building/Entry Number and Arrow) Avery Dennison yellow reflective vinyl HV 1200-235-R applied first surface (Building/Service Name)
<b>F</b>	Descrip: Insert panel system with side retainers and fixed curved header Size: Cabinet - 2 Quantity: Cabinet - 2 Color(s): Aluminum pan - Match Matthews Paint MP05480 Asgard Wall, satin finish

Notes

- See separate written specifications and engineering sheets for additional info and requirements
- Minimum 4 courses of brick above grade on all faces. Minimum 3 brick courses below grade.
- Graphics shown are for demonstrative purposes only. Sign Message schedule is to be followed for exact text and graphics.

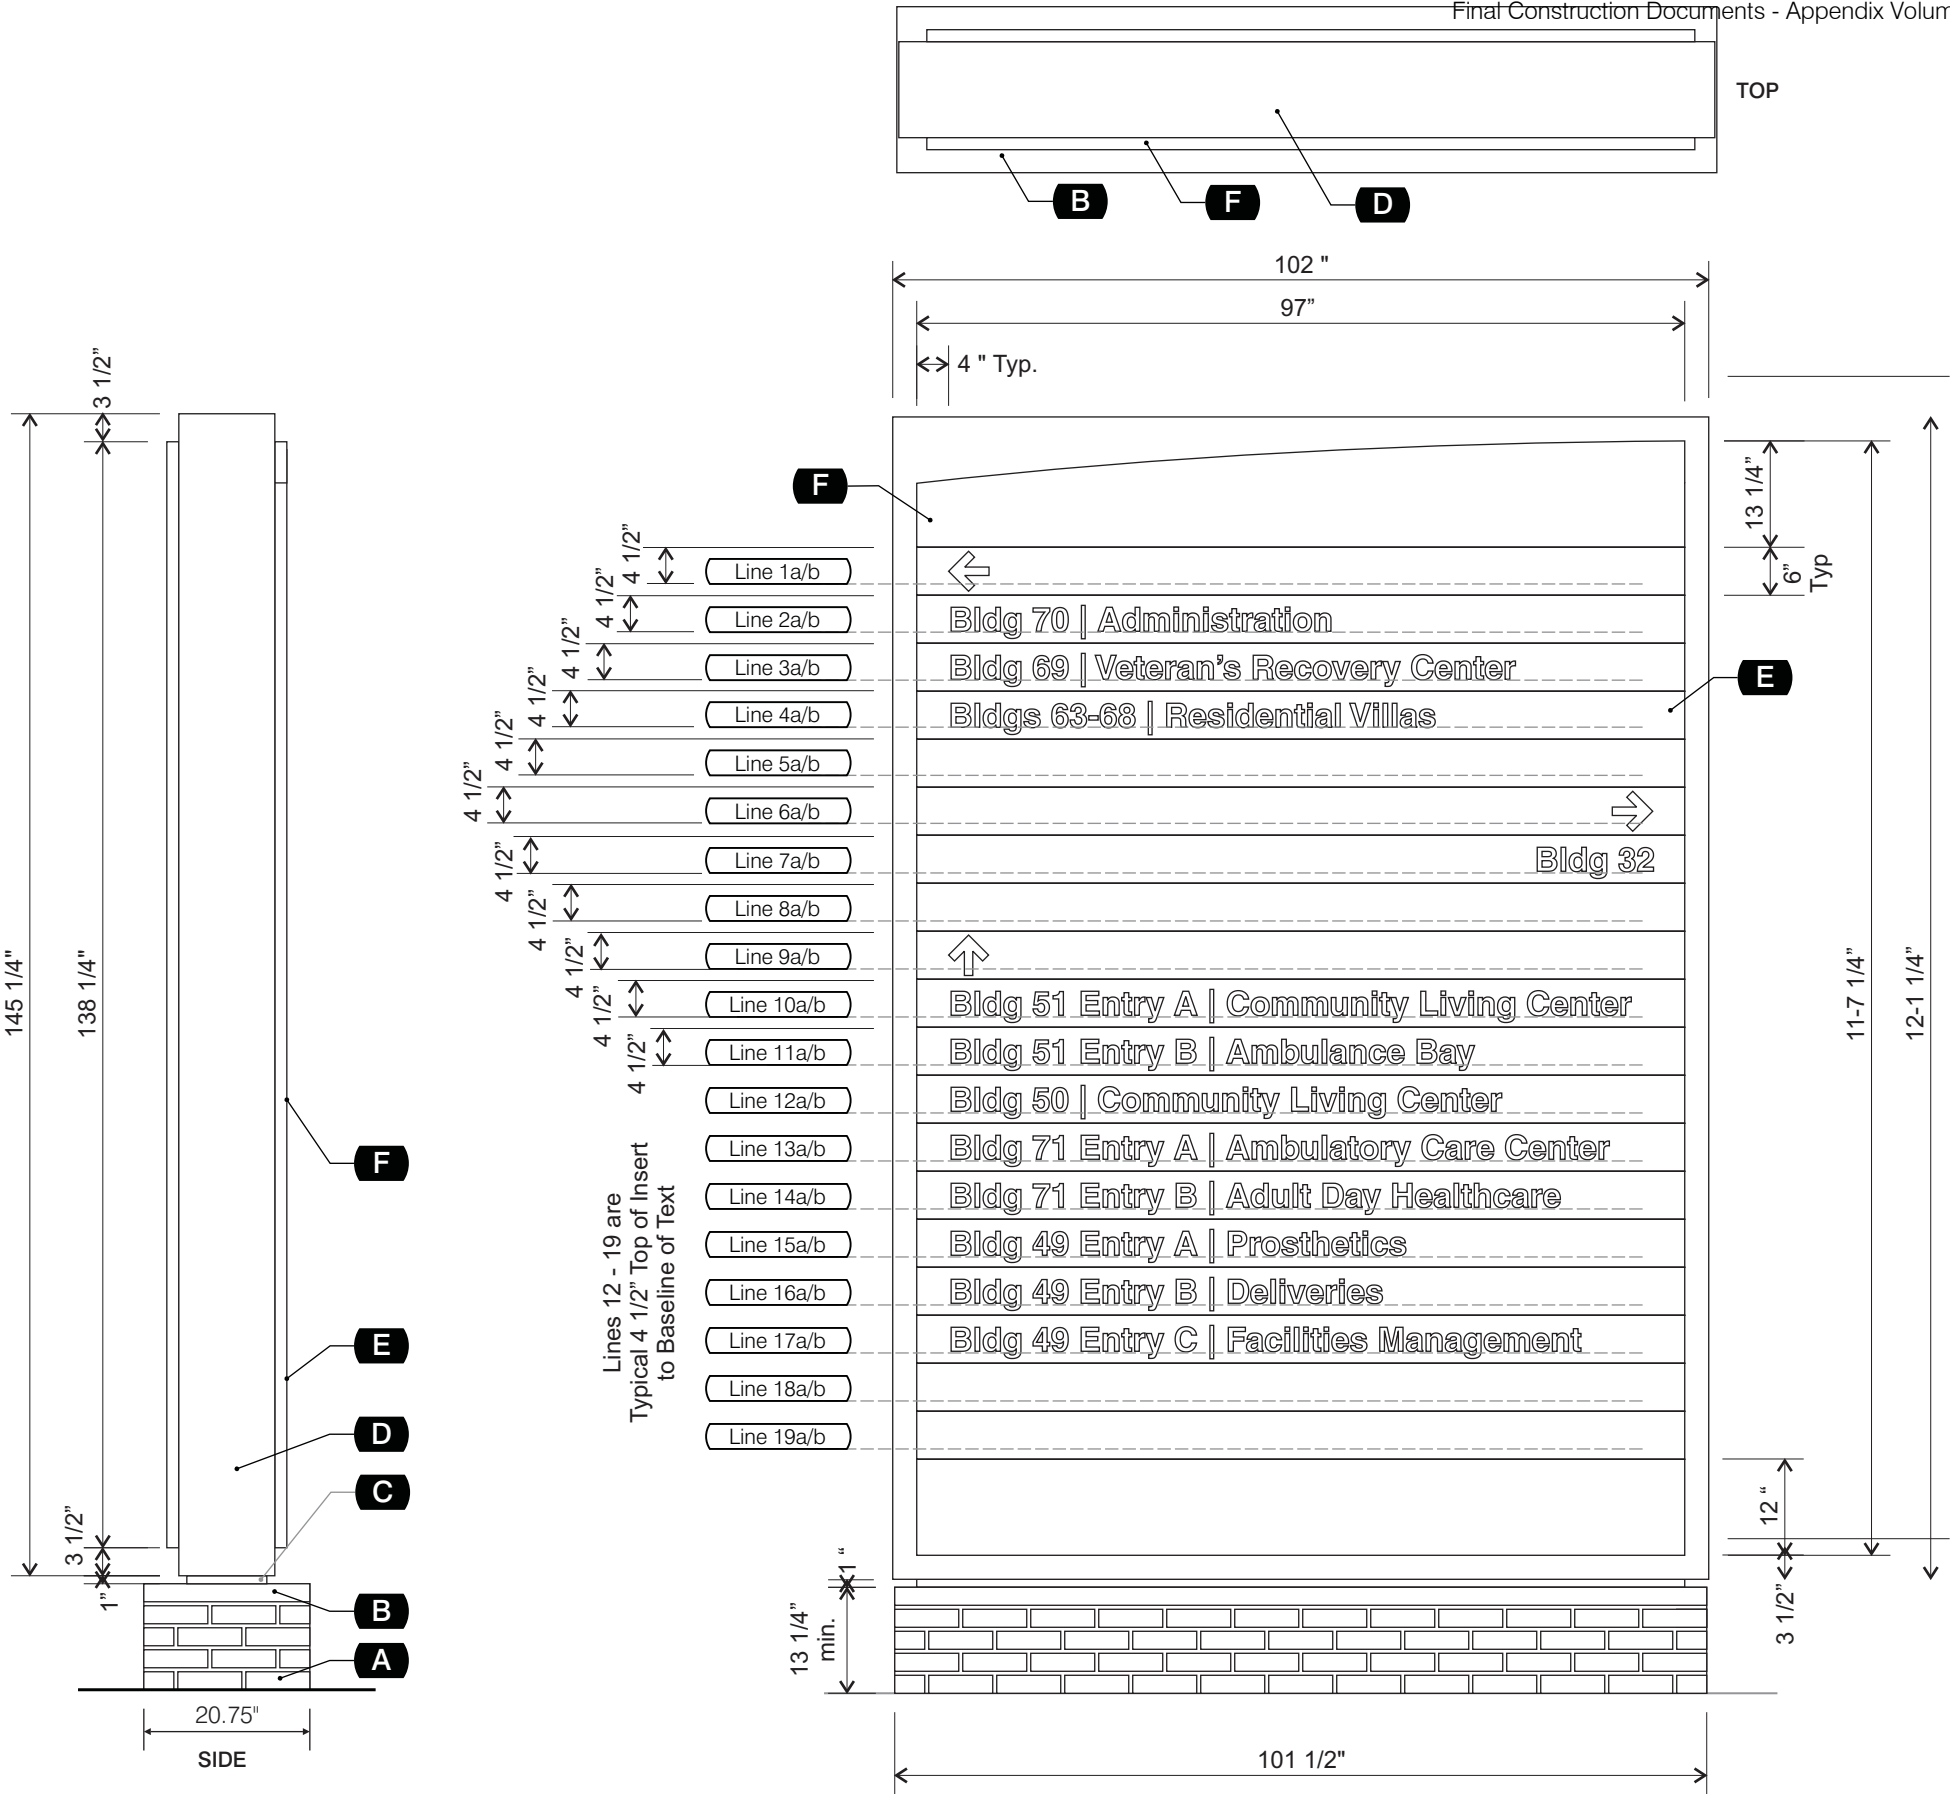

SIGN TYPE HX-W3

Scale: 1/2"=1'



Sign Message Schedule - Heinz Exterior  
VA Pittsburgh Healthcare System  
Version 5 | 3-29-2018

REVISION	LOCATION	SIGN NO.	SIGN TYPE	COPY LINE	SIGN MESSAGE	INSTALLATION METHOD	INSTALLATION SURFACE	ILLUMINATION	NOTES
Begin Heinz Exterior									
	HE	1	HX-i1	1a 2a 3a 4a 5a 6a  1b 2b 3b 4b 5b 6b	[logo 3] H.J. Heinz III Campus VA Pittsburgh Healthcare System 1010 Delafield Road  [logo 3] H.J. Heinz III Campus VA Pittsburgh Healthcare System 1010 Delafield Road	Base	Soil	Internal & Remote	
	HE	2	HX-B1		Banner w/ Seal - see sign type for details	Strap	Light Pole	None	
	HE	3	HX-B2		Banner w/ Message - see sign type for details	Strap	Light Pole	None	
	HE	4	HX-N1	1 2 3	In Medical Emergency Dial 911 Walk-in Emergency Medical Services are not available at this location	Anchor	Brick	None	Mount sign centered over guard shack window on brick
	HE	5	HX-B1		Banner w/ Seal - see sign type for details	Strap	Light Pole	None	
	HE	6	HX-B2		Banner w/ Message - see sign type for details	Strap	Light Pole	None	
Revised 07-05-16	HE	7	HX-W3	1a 2a 3a 4a 5a 6a 7a 8a 9a 10a 11a 12a 13a 14a 15a 16a 17a 18a 19a  1b 2b 3b 4b 5b 6b 7b 8b 9b 10b 11b 12b 13b 14b 15b 16b 17b 18b 19b	[left] Bldg 70   Administration Bldg 69   Veteran's Recovery Center Bldgs 63-68   Residential Villas  [right] Bldg 32 Highland Memory Garden Bldg 49 Entry B   Shipping & Receiving  [up] Bldg 51 Entry A   Community Living Center Bldg 51 Entry B   Ambulance Bay Bldg 50   Community Living Center Bldg 71 Entry A   Ambulatory Care Center Bldg 71 Entry B   Adult Day Healthcare Bldg 49 Entry A   Prosthetics Bldg 49 Entry C   Facilities Management	Base	Soil	None	
	HE	8	Removed						
Removed From Scope 07-05-16	HE	9	Removed						

Sign Message Schedule - Heinz Exterior  
VA Pittsburgh Healthcare System  
Version 5 | 3-29-2018

REVISION	LOCATION	SIGN NO.	SIGN TYPE	COPY LINE	SIGN MESSAGE	INSTALLATION METHOD	INSTALLATION SURFACE	ILLUMINATION	NOTES
	HE	10	HX-i2	1a 2a 3a 4a 5a 6a 7a  1b 2b 3b 4b 5b 6b 7b	[parking] Parking Lot 70B Parking for Bldg 70 Administration Permit Required  [parking] Parking Lot 70B Parking for Bldg 70 Administration Permit Required	Post(s)	Soil	None	
	HE	11	HX-W1	1a 2a 3a 4a 5a  1b 2b 3b 4b 5b	[up right] All Traffic Bldg 70   Administration Bldg 69   Veteran's Recovery Center Bldgs 63-68   Residential Villas  [up] Exit to Delafield Road	Base	Soil	None	
Removed From Scope 07-05-16	HE	11A	Removed						
Removed From Scope 07-05-16	HE	12	Removed						
Removed From Scope 07-05-16	HE	13	Removed						
	HE	13A	HX-i7R	1 2 3 4 5 6 7 8 9 10 11 12	Building 70 Loading Dock Authorized VA Personnel Only [attention yellow] Couriers press button to request access for delivery / pick-up  [attention yellow] Building 70 main entrance is located in Parking Lot 70A	Anchor	Brick	None	install above button and card reader
	HE	13B	HX-i7R	1 2 3 4 5 6 7 8 9 10 11 12	Building 70 Employee Entry Authorized VA Personnel Only [attention yellow] Building 70 main entrance is located in Parking Lot 70A	Anchor	Brick	None	
	HE	13C	HX-i3	1a 2a 3a 4a 5a 6a 7a  1b 2b 3b 4b 5b 6b 7b	Bldg 70  Loading Dock   Couriers Only   Bldg 70  Loading Dock   Couriers Only	Base	Soil	Internal	

Sign Message Schedule - Heinz Exterior  
VA Pittsburgh Healthcare System  
Version 5 | 3-29-2018

REVISION	LOCATION	SIGN NO.	SIGN TYPE	COPY LINE	SIGN MESSAGE	INSTALLATION METHOD	INSTALLATION SURFACE	ILLUMINATION	NOTES
	HE	13D	HX-W1	1a 2a 3a 4a 5a  1b 2b 3b 4b 5b	[up] Bldg 70   Administration Bldg 69   Veteran's Recovery Center Bldgs 63-68   Residential Villas  [up] Exit to Delafield Road	Base	Soil	None	
Removed From Scope 07-05-16	HE	13E	Removed						
Removed From Scope 07-05-16	HE	13F	Removed						
	HE	13G	HX-i2	1a 2a 3a 4a 5a 6a 7a  1b 2b 3b 4b 5b 6b 7b	[parking] Permit Parking 70B Parking for Bldg 70 Administration  [parking] Guest Parking 70A Parking for Bldg 69 & 70 Administration Veterans Recovery Ctr	Post(s)	Soil	None	
Removed From Scope 07-05-16	HE	13H	Removed						
	HE	13I	HX-W2	1a 2a 3a 4a 5a 6a 7a 8a 9a  1b 2b 3b 4b 5b 6b 7b 8b 9b	[right] Bldg 70   Administration [up] Bldg 69   Veteran's Recovery Center Bldgs 63-68   Residential Villas  [up] Exit to Delafield Road	Base	Soil	None	
Removed From Scope 07-05-16	HE	13J	Removed						
Removed From Scope 07-05-16	HE	13K	Removed						

Sign Message Schedule - Heinz Exterior  
VA Pittsburgh Healthcare System  
Version 5 | 3-29-2018

REVISION	LOCATION	SIGN NO.	SIGN TYPE	COPY LINE	SIGN MESSAGE	INSTALLATION METHOD	INSTALLATION SURFACE	ILLUMINATION	NOTES
Removed From Scope 07-05-16	HE	13L	Removed						
Removed From Scope 07-05-16	HE	13M	Removed						
Removed From Scope 07-05-16	HE	13N	Removed						
Removed From Scope 07-05-16	HE	13o	Removed						
Removed From Scope 07-05-16	HE	13P	Removed						
Removed From Scope 07-05-16	HE	13Q	Removed						
Removed From Scope 07-05-16	HE	13R	Removed						
	HE	14	HX-i7	1 2 3 4	Bldg 70 Main Entrance Administration	Anchor	Brick	None	Center under light fixture  Relocate seal as directed by VA
	HE	15	HX-i6.1	1 2 3	Proudly Serving Veterans Since 1925 Welcome	Self	Glass	None	Mount on left entry door
	HE	16	HX-i6.2	1 2 3 4 5 6 7	[logo 3] VA Pittsburgh Healthcare System Bldg 70 Main Entrance Administration	Self	Glass	None	Mount on right entry door
	HE	16A	HX-i7	1 2 3 4	Bldg 70 Main Entrance Administration	Anchor	Brick	None	Center under light fixture
	HE	17	HX-i5a	1 2	BUILDING 70 Administration	Anchor	Brick	Internal	Install on second story brick field centered vertically between top of brick wall and dripedge.  Center horizontally on brick field

Sign Message Schedule - Heinz Exterior  
VA Pittsburgh Healthcare System  
Version 5 | 3-29-2018

REVISION	LOCATION	SIGN NO.	SIGN TYPE	COPY LINE	SIGN MESSAGE	INSTALLATION METHOD	INSTALLATION SURFACE	ILLUMINATION	NOTES
Revised 07-05-16	HE	17A	HX-I3n	1a 2a 3a 4a 5a 6a 7a  1b 2b 3b 4b 5b 6b 7b	Bldg 70 Main Entrance Administration      Bldg 70 Main Entrance Administration	Base	Soil	None	
Removed From Scope 07-05-16	HE	17B	Removed						
Removed From Scope 07-05-16	HE	17C	Removed						
Removed From Scope 07-05-16	HE	17D	Removed						
Removed From Scope 07-05-16	HE	17E	Removed						
Removed From Scope 07-05-16	HE	18	Removed						
Removed From Scope 07-05-16	HE	19	Removed						
Removed From Scope 07-05-16	HE	20	Removed						
Removed From Scope 07-05-16	HE	21	Removed						
Removed From Scope 07-05-16	HE	22	Removed						
Removed From Scope 07-05-16	HE	23	Removed						
Removed From Scope 07-05-16	HE	24	Removed						
Removed From Scope 07-05-16	HE	25	Removed						
Removed From Scope 07-05-16	HE	26	Removed						

Sign Message Schedule - Heinz Exterior  
VA Pittsburgh Healthcare System  
Version 5 | 3-29-2018

REVISION	LOCATION	SIGN NO.	SIGN TYPE	COPY LINE	SIGN MESSAGE	INSTALLATION METHOD	INSTALLATION SURFACE	ILLUMINATION	NOTES
Removed From Scope 07-05-16	HE	27	Removed						
Removed From Scope 07-05-16	HE	28	Removed						
	HE	28A	HX-I2	1a 2a 3a 4a 5a 6a 7a  1b 2b 3b 4b 5b 6b 7b	[parking] Guest Parking 70A Parking for Bldg 70 Administration  [parking] Guest Parking 70A Parking for Bldg 69 & 70 Administration Veterans Recovery Ctr	Post(s)	Soil	None	
Removed From Scope 07-05-16	HE	28B	Removed						
Removed From Scope 07-05-16	HE	28C	Removed						
Removed From Scope 07-05-16	HE	28D	Removed						
Removed From Scope 07-05-16	HE	28E	Removed						
Removed From Scope 07-05-16	HE	28F	Removed						
Removed From Scope 07-05-16	HE	28G	Removed						
Removed From Scope 07-05-16	HE	28H	Removed						
Removed From Scope 07-05-16	HE	28i	Removed						

Sign Message Schedule - Heinz Exterior  
VA Pittsburgh Healthcare System  
Version 5 | 3-29-2018

REVISION	LOCATION	SIGN NO.	SIGN TYPE	COPY LINE	SIGN MESSAGE	INSTALLATION METHOD	INSTALLATION SURFACE	ILLUMINATION	NOTES
Removed From Scope 07-05-16	HE	28J	Removed						
Removed From Scope 07-05-16	HE	28K	Removed						
	HE	29	HX-W2	1a 2a 3a 4a 5a 6a 7a 8a 9a  1b 2b 3b 4b 5b 6b 7b 8b 9b	[up] Exit to Delafield Road Highland Memory Garden      [left] Bldg 70   Administration Bldg 69   Veteran's Recovery Center Bldgs 63-68   Residential Villas	Base	Soil	None	
Removed From Scope 07-05-16	HE	29A	Removed						
Removed From Scope 07-05-16	HE	29B	Removed						
Removed From Scope 07-05-16	HE	29C	Removed						
	HE	30	HX-B1		Banner w/ Seal - see sign type for details	Strap	Light Pole	None	
	HE	31	HX-B2		Banner w/ Message - see sign type for details	Strap	Light Pole	None	
	HE	31A	HX-I5C	1	Ambulances Only	Anchor	Block	Internal	Install in same location as existing ambulance sign
	HE	31B	HX-I7	1 2 3 4	Bldg 51 Entry B Ambulance Bay	Anchor	Block	None	
	HE	31C	HX-I7R	1 2 3 4 5 6 7 8 9 10 11 12	Building 51 Employee Entry Authorized VA Personnel Only [attention yellow] Building 51 main entrance is located in Parking Lot 51A	Anchor	Brick	None	

Sign Message Schedule - Heinz Exterior  
VA Pittsburgh Healthcare System  
Version 5 | 3-29-2018

REVISION	LOCATION	SIGN NO.	SIGN TYPE	COPY LINE	SIGN MESSAGE	INSTALLATION METHOD	INSTALLATION SURFACE	ILLUMINATION	NOTES
	HE	31D	HX-I7S	1 2 3 4 5 6 7 8 9 10 11 12	Restricted Entry DANGER  [no flame white] No Smoking or Flames  [electric white] High Voltage Keep Out	Anchor	Brick	None	
	HE	32	HX-B1		Banner w/ Seal - see sign type for details	Strap	Light Pole	None	
	HE	33	HX-B2		Banner w/ Message - see sign type for details	Strap	Light Pole	None	
Removed From Scope 07-05-16	HE	34	Removed						
	HE	35	HX-I7	1 2 3 4	Bldg 69 Main Entrance Veterans Recovery Center	Anchor	Siding	None	
	HE	35A	HX-I6.1	1 2 3	Proudly Serving Veterans Since 1925 Welcome	Self	Glass	None	Mount on left entry door
	HE	35B	HX-I6.2	1 2 3 4 5 6 7	[logo 3] VA Pittsburgh Healthcare System Bldg 69 Courtyard Entrance Veterans Recovery Center	Self	Glass	None	Mount on right entry door
	HE	35C	HX-I7	1 2 3 4	Bldg 69 Main Entrance Veterans Recovery Center	Anchor	Stone	None	
	HE	35D	HX-I7RV		Vinyl backer to obscure back of sign on glass	Self	Glass	None	Apply to outside of glass
	HE	35E	HX-I7R	1 2 3 4 5 6 7 8 9 10 11 12	Building 69 Employee Entry Authorized VA Personnel Only [attention yellow] Use Courtyard or Main Entrance	DS Tape & Silicone	Vinyl	None	Install sign on vinyl backer
	HE	35F	Hx-I8	1	68A	Anchor	Wood	None	Install in same location as existing address characters
	HE	35G	Hx-I8	1	68B	Anchor	Wood	None	Install in same location as existing address characters
	HE	35H	Hx-I8	1	68C	Anchor	Wood	None	Install in same location as existing address characters
	HE	35I	Hx-I8	1	63	Anchor	Wood	None	Install in same location as existing address characters
	HE	35J	Hx-I8	1	64	Anchor	Wood	None	Install in same location as existing address characters
	HE	35K	Hx-I8	1	65A	Anchor	Wood	None	Install in same location as existing address characters



Sign Message Schedule - Heinz Exterior  
VA Pittsburgh Healthcare System  
Version 5 | 3-29-2018

REVISION	LOCATION	SIGN NO.	SIGN TYPE	COPY LINE	SIGN MESSAGE	INSTALLATION METHOD	INSTALLATION SURFACE	ILLUMINATION	NOTES
	HE	35L	Hx-I8	1	65B	Anchor	Wood	None	Install in same location as existing address characters
	HE	35M	Hx-I8	1	65C	Anchor	Wood	None	Install in same location as existing address characters
	HE	35N	Hx-I8	1	66C	Anchor	Wood	None	Install in same location as existing address characters
	HE	35O	Hx-I8	1	66B	Anchor	Wood	None	Install in same location as existing address characters
	HE	35P	Hx-I8	1	66A	Anchor	Wood	None	Install in same location as existing address characters
	HE	35Q	Hx-I8	1	67C	Anchor	Wood	None	Install in same location as existing address characters
	HE	35R	Hx-I8	1	67B	Anchor	Wood	None	Install in same location as existing address characters
	HE	35S	Hx-I8	1	67A	Anchor	Wood	None	Install in same location as existing address characters
	HE	36	HX-I6.1	1 2 3	Proudly Serving Veterans Since 1925 Welcome	Self	Glass	None	Mount on left entry door
	HE	37	HX-I6.2	1 2 3 4 5 6 7	[logo 3] VA Pittsburgh Healthcare System Bldg 69 Main Entrance Veterans Recovery Center	Self	Glass	None	Mount on right entry door
	HE	37A	HX-I5A	1 2	BUILDING 69 Veterans Recovery Center	Anchor	Siding	Internal	Install in location of existing sign
Removed From Scope 07-05-16	HE	38	Removed						
Removed From Scope 07-05-16	HE	39	Removed						
Removed From Scope 07-05-16	HE	40	Removed						
	HE	41	HX-W2	1a 2a 3a 4a 5a 6a 7a 8a 9a  1b 2b 3b 4b 5b 6b 7b 8b 9b	[left] Bldg 69   Veteran's Recovery Center Bldgs 63-68   Residential Villas  [up] Bldg 50   Community Living Center Bldg 49 Entry A   Prosthetics  [right] Bldg 70   Administration Bldg 69   Veteran's Recovery Center Bldgs 63-68   Residential Villas  [up] Exit to Delafield Road Highland Memory Garden	Base	Soil	None	
	HE	42	HX-B1		Banner w/ Seal - see sign type for details	Strap	Light Pole	None	
	HE	43	HX-B2		Banner w/ Message - see sign type for details	Strap	Light Pole	None	

Sign Message Schedule - Heinz Exterior  
VA Pittsburgh Healthcare System  
Version 5 | 3-29-2018

REVISION	LOCATION	SIGN NO.	SIGN TYPE	COPY LINE	SIGN MESSAGE	INSTALLATION METHOD	INSTALLATION SURFACE	ILLUMINATION	NOTES
	HE	44	HX-W2	1a 2a 3a 4a 5a 6a 7a 8a 9a  1b 2b 3b 4b 5b 6b 7b 8b 9b	[up right] Bldg 50   Community Living Center Bldg 49 Entry A   Prosthetics Bldg 71 Entry A   Ambulatory Care Center Bldg 71 Entry B   Adult Day Healthcare  [up] Bldg 69   Veteran's Recovery Center Bldgs 63-68   Residential Villas Bldg 70   Administration Highland Memory Garden Exit to Delafield Road	Base	Soil	None	
Removed From Scope 07-05-16	HE	45	Removed						
	HE	46	HX-W2	1a 2a 3a 4a 5a 6a 7a 8a 9a  1b 2b 3b 4b 5b 6b 7b 8b 9b	[up] Bldg 69   Veteran's Recovery Center Bldgs 63-68   Residential Villas Bldg 70   Administration Highland Memory Garden Exit to Delafield Road	Base	Soil	None	
Removed From Scope 07-05-16	HE	46A	Removed						
Removed From Scope 07-05-16	HE	46B	Removed						
Removed From Scope 07-05-16	HE	46C	Removed						
	HE	47	HX-B1		Banner w/ Seal - see sign type for details	Strap	Light Pole	None	
	HE	48	HX-B2		Banner w/ Message - see sign type for details	Strap	Light Pole	None	
	HE	49	HX-B1		Banner w/ Seal - see sign type for details	Strap	Light Pole	None	
	HE	50	HX-B2		Banner w/ Message - see sign type for details	Strap	Light Pole	None	

Sign Message Schedule - Heinz Exterior  
VA Pittsburgh Healthcare System  
Version 5 | 3-29-2018

REVISION	LOCATION	SIGN NO.	SIGN TYPE	COPY LINE	SIGN MESSAGE	INSTALLATION METHOD	INSTALLATION SURFACE	ILLUMINATION	NOTES
	HE	51	HX-I2	1a 2a 3a 4a 5a 6a 7a  1b 2b 3b 4b 5b 6b 7b	[parking] Guest Parking 50A Parking for Bldg 50 Community Living Center  [parking] Guest Parking 50A Parking for Bldg 50 Community Living Center	Post(s)	Soil	None	
	HE	52	HX-W2	1a 2a 3a 4a 5a 6a 7a 8a 9a  1b 2b 3b 4b 5b 6b 7b 8b 9b	[right] Bldg 50   Community Living Center  [up] Bldg 49 Entry A   Prosthetics Bldg 71 Entry A   Ambulatory Care Center Bldg 71 Entry B   Adult Day Healthcare  [left] Bldg 50   Community Living Center  [up] Bldg 69   Veteran's Recovery Center Bldgs 63-68   Residential Villas Bldg 70   Administration Highland Memory Garden Exit to Delafield Road	Base	Soil	None	
Removed From Scope 07-05-16	HE	52A	Removed						
Removed From Scope 07-05-16	HE	53	Removed						
Removed From Scope 07-05-16	HE	54	Removed						
Removed From Scope 07-05-16	HE	55	Removed						
Removed From Scope 07-05-16	HE	55A	Removed						
Removed From Scope 07-05-16	HE	55B	Removed						
Removed From Scope 07-05-16	HE	56	Removed						
Removed From Scope 07-05-16	HE	57	Removed						
Removed From Scope 07-05-16	HE	58	Removed						
	HE	58A	HX-I7RV		Vinyl backer to obscure back of sign on glass	Self	Glass	None	Apply to outside of glass

Sign Message Schedule - Heinz Exterior  
VA Pittsburgh Healthcare System  
Version 5 | 3-29-2018

REVISION	LOCATION	SIGN NO.	SIGN TYPE	COPY LINE	SIGN MESSAGE	INSTALLATION METHOD	INSTALLATION SURFACE	ILLUMINATION	NOTES
	HE	58B	HX-I7R	1 2 3 4 5 6 7 8 9 10 11 12	Building 50 Employee Entry Authorized VA Personnel Only [attention yellow] Use Building 50 Main Entrance	DS Tape & Silicone	Vinyl	None	Install sign on vinyl backer
	HE	58C	HX-I7R	1 2 3 4 5 6 7 8 9 10 11 12	Building 50 Employee Entry Authorized VA Personnel Only [attention yellow] Use Building 50 Main Entrance	Anchor	Brick	None	
	HE	58D	HX-I7RV		Vinyl backer to obscure back of sign on glass	Self	Glass	None	Apply to outside of glass
	HE	58E	HX-I7R	1 2 3 4 5 6 7 8 9 10 11 12	Building 50 Employee Entry Authorized VA Personnel Only [attention yellow] Use Building 50 Main Entrance	DS Tape & Silicone	Vinyl	None	Install sign on vinyl backer
	HE	59	HX-I5A	1 2	BUILDING 50 Community Living Center	Anchor	Brick	Internal	Install above second story windows, centered vertically and horizontally
Removed From Scope 07-05-16	HE	59A	Removed						
Removed From Scope 07-05-16	HE	59B	Removed						
Removed From Scope 07-05-16	HE	59C	Removed						
Removed From Scope 07-05-16	HE	59D	Removed						
Removed From Scope 07-05-16	HE	59E	Removed						
Removed From Scope 07-05-16	HE	59F	Removed						

Sign Message Schedule - Heinz Exterior  
VA Pittsburgh Healthcare System  
Version 5 | 3-29-2018

REVISION	LOCATION	SIGN NO.	SIGN TYPE	COPY LINE	SIGN MESSAGE	INSTALLATION METHOD	INSTALLATION SURFACE	ILLUMINATION	NOTES
Removed From Scope 07-05-16	HE	59G	Removed						
Removed From Scope 07-05-16	HE	59H	Removed						
Removed From Scope 07-05-16	HE	59I	Removed						
Removed From Scope 07-05-16	HE	59J	Removed						
Removed From Scope 07-05-16	HE	59K	Removed						
	HE	60	HX-17V		Vinyl backer to obscure back of sign on glass	Self	Glass	None	Install on glass panel right of doors and sidelights
	HE	60A	HX-17	1 2 3 4	Bldg 50 Main Entrance Community Living Center Eagle Pavilion	DS Tape & Silicone	Vinyl	None	Install sign on vinyl backer
Removed From Scope 07-05-16	HE	60B	Removed						
	HE	60C	HX-17SV		Vinyl backer to obscure back of sign on glass	Self	Glass	None	Apply to outside of glass, centered on upper pane of entrance door glass
	HE	60D	HX-17S	1 2 3 4 5 6 7 8 9 10 11 12	Smoking Shelter No oxygen tanks allowed in or near smoking shelter [attention yellow] Shelter for Employee, Volunteer and Vendor Use Only	DS Tape & Silicone	Vinyl	None	Install sign on vinyl backer
	HE	61	HX-16.1	1 2 3	Proudly Serving Veterans Since 1925 Welcome	Self	Glass	None	Mount on left entry door
	HE	62	HX-16.2	1 2 3 4 5 6 7	[logo 3] VA Pittsburgh Healthcare System Bldg 50 Main Entrance Community Living Center Eagle Pavilion	Self	Glass	None	Mount on right entry door
Removed From Scope 07-05-16	HE	63	Removed						

Sign Message Schedule - Heinz Exterior  
VA Pittsburgh Healthcare System  
Version 5 | 3-29-2018

REVISION	LOCATION	SIGN NO.	SIGN TYPE	COPY LINE	SIGN MESSAGE	INSTALLATION METHOD	INSTALLATION SURFACE	ILLUMINATION	NOTES
	HE	64	HX-M2.1	1a 2a 3a 4a 5a  1b 2b 3b 4b 5b	ARTIFACT Highland Drive Flag Pole  ARTIFACT Highland Drive Flag Pole	Post(s)	Soil	None	
	HE	64A	HX-13	1a 2a 3a 4a 5a 6a 7a  1b 2b 3b 4b 5b 6b 7b	Bldg 50 Main Entrance Community Living Center Eagle Pavilion  Bldg 50 Main Entrance Community Living Center Eagle Pavilion	Base	Soil	Internal	
	HE	64B	HX-B1		Banner w/ Seal - see sign type for details	Strap	Light Pole	None	
	HE	64C	HX-B2		Banner w/ Message - see sign type for details	Strap	Light Pole	None	
	HE	65	HX-W2	1a 2a 3a 4a 5a 6a 7a 8a 9a  1b 2b 3b 4b 5b 6b 7b 8b 9b	[left] Bldg 69   Veteran's Recovery Center Bldgs 63-68   Residential Villas Bldg 70   Administration Highland Memory Garden Exit to Delafield Road	Base	Soil	None	
	HE	66	HX-B1		Banner w/ Seal - see sign type for details	Strap	Light Pole	None	
	HE	67	HX-B2		Banner w/ Message - see sign type for details	Strap	Light Pole	None	
Removed From Scope 07-05-16	HE	68	Removed						
Removed From Scope 07-05-16	HE	69	Removed						
Revised 07-05-16	HE	70	HX-12	1a 2a 3a 4a 5a 6a 7a  1b 2b 3b 4b 5b 6b 7b	[parking] Parking 50B Parking for Bldg 50 Community Living Center  [parking] Parking 50B Parking for Bldg 50 Community Living Center	Post(s)	Soil	None	

Sign Message Schedule - Heinz Exterior  
VA Pittsburgh Healthcare System  
Version 5 | 3-29-2018

REVISION	LOCATION	SIGN NO.	SIGN TYPE	COPY LINE	SIGN MESSAGE	INSTALLATION METHOD	INSTALLATION SURFACE	ILLUMINATION	NOTES
Removed From Scope 07-05-16	HE	71	Removed						
	HE	72	HX-I7V		Vinyl backer to obscure back of sign on glass	Self	Glass	None	Apply to outside of glass
	HE	73	HX-I7R	1 2 3 4 5 6 7 8 9 10 11 12	Building 50 Employee Entry Authorized VA Personnel Only [attention yellow] Use Building 50 Main Entrance	DS Tape & Silicone	Vinyl	None	Install sign on vinyl backer
Removed From Scope 07-05-16	HE	74	Removed						
Removed From Scope 07-05-16	HE	75	Removed						
Removed From Scope 07-05-16	HE	76	Removed						
Removed From Scope 07-05-16	HE	77	Removed						
Removed From Scope 07-05-16	HE	78	Removed						
Removed From Scope 07-05-16	HE	79	Removed						
Removed From Scope 07-05-16	HE	80	Removed						
Removed From Scope 07-05-16	HE	81	Removed						
Removed From Scope 07-05-16	HE	82	Removed						
Removed From Scope 07-05-16	HE	83	Removed						
Removed From Scope 07-05-16	HE	84	Removed						

Sign Message Schedule - Heinz Exterior  
VA Pittsburgh Healthcare System  
Version 5 | 3-29-2018

REVISION	LOCATION	SIGN NO.	SIGN TYPE	COPY LINE	SIGN MESSAGE	INSTALLATION METHOD	INSTALLATION SURFACE	ILLUMINATION	NOTES
	HE	85	HX-I7V		Vinyl backer to obscure back of sign on glass	Self	Glass	None	Apply to outside of glass
	HE	86	HX-I7R	1 2 3 4 5 6 7 8 9 10 11 12	Building 50 Employee Entry Authorized VA Personnel Only [attention yellow] Use Building 50 Main Entrance	DS Tape & Silicone	Vinyl	None	Install sign on vinyl backer
Removed From Scope 07-05-16	HE	87	Removed						
Removed From Scope 07-05-16	HE	88	Removed						
Removed From Scope 07-05-16	HE	89	Removed						
Removed From Scope 07-05-16	HE	90	Removed						
Removed From Scope 07-05-16	HE	91	Removed						
Removed From Scope 07-05-16	HE	92	Removed						
Removed From Scope 07-05-16	HE	93	Removed						
Removed From Scope 07-05-16	HE	94	Removed						
	HE	95	HX-I7V		Vinyl backer to obscure back of sign on glass	Self	Glass	None	Apply to outside of glass

Sign Message Schedule - Heinz Exterior  
VA Pittsburgh Healthcare System  
Version 5 | 3-29-2018

REVISION	LOCATION	SIGN NO.	SIGN TYPE	COPY LINE	SIGN MESSAGE	INSTALLATION METHOD	INSTALLATION SURFACE	ILLUMINATION	NOTES
	HE	96	HX-I7R	1 2 3 4 5 6 7 8 9 10 11 12	Building 50 Employee Entry Authorized VA Personnel Only [attention yellow] Use Building 50 Main Entrance	DS Tape & Silicone	Vinyl	None	Install sign on vinyl backer
Removed From Scope 07-05-16	HE	97	Removed						
Removed From Scope 07-05-16	HE	98	Removed						
	HE	99	HX-B1		Banner w/ Seal - see sign type for details	Strap	Light Pole	None	
	HE	100	HX-B2		Banner w/ Message - see sign type for details	Strap	Light Pole	None	
Revised 07-05-16	HE	101	HX-I2	1a 2a 3a 4a 5a 6a 7a  1b 2b 3b 4b 5b 6b 7b	[parking] Parking 50B Parking for Bldg 50 Community Living Center  [parking] Parking 50B Parking for Bldg 50 Community Living Center	Post(s)	Soil	None	
Removed From Scope 07-05-16	HE	102	Removed						
Revised 07-05-16	HE	103	HX-W3	1a 2a 3a 4a 5a 6a 7a 8a 9a 10a 11a 12a 13a 14a 15a 16a 17a 18a 19a  1b 2b 3b 4b 5b 6b 7b 8b 9b 10b 11b 12b 13b 14b 15b 16b 17b 18b 19b	[right] Bldg 49 Entry A   Prosthetics Bldg 49 Entry B   Shipping & Receiving Bldg 49 Entry C   Facilities Management Bldgs 52 & 53  [up] Bldg 50   Community Living Center Bldg 51 Entry A   Community Living Center Bldg 69   Veteran's Recovery Center        [left] Bldg 49 Entry A   Prosthetics Bldg 49 Entry B   Shipping & Receiving Bldg 49 Entry C   Facilities Management Bldgs 52 & 53  [up] Bldg 50   Community Living Center Bldg 51   Loading Dock Bldg 51 Entry A   Community Living Center Bldg 51 Entry B   Ambulance Bay Bldg 71 Entry A   Ambulatory Care Center Bldg 71 Entry B   Adult Day Healthcare Exit to Delefeld Road	Base	Soil	None	
	HE	104	HX-B1		Banner w/ Seal - see sign type for details	Strap	Light Pole	None	
	HE	105	HX-B2		Banner w/ Message - see sign type for details	Strap	Light Pole	None	

Sign Message Schedule - Heinz Exterior  
VA Pittsburgh Healthcare System  
Version 5 | 3-29-2018

REVISION	LOCATION	SIGN NO.	SIGN TYPE	COPY LINE	SIGN MESSAGE	INSTALLATION METHOD	INSTALLATION SURFACE	ILLUMINATION	NOTES
	HE	106	HX-I2	1a 2a 3a 4a 5a 6a 7a  1b 2b 3b 4b 5b 6b 7b	[parking] Staff Parking 52A Parking for Bldg 52 Central Plant  [parking] Staff Parking 52A Parking for Bldg 52 Central Plant	Post(s)	Soil	None	
Removed From Scope 07-05-16	HE	107	Removed						
	HE	108	HX-I4	1 2	Building 52	Anchor	Brick	None	
Removed From Scope 07-05-16	HE	109	Removed						
	HE	110	HX-B1		Banner w/ Seal - see sign type for details	Strap	Light Pole	None	
	HE	111	HX-B2		Banner w/ Message - see sign type for details	Strap	Light Pole	None	
	HE	112	HX-I2	1a 2a 3a 4a 5a 6a 7a  1b 2b 3b 4b 5b 6b 7b	[parking] Staff Parking 52B Parking for Bldg 52 Central Plant & Buses  [parking] Staff Parking 52B Parking for Bldg 52 Central Plant & Buses	Post(s)	Soil	None	
Removed From Scope 07-05-16	HE	113	Removed						
Removed From Scope 07-05-16	HE	114	Removed						
Removed From Scope 07-05-16	HE	115	Removed						
Removed From Scope 07-05-16	HE	116	Removed						
Removed From Scope 07-05-16	HE	117	Removed						

Sign Message Schedule - Heinz Exterior  
VA Pittsburgh Healthcare System  
Version 5 | 3-29-2018

REVISION	LOCATION	SIGN NO.	SIGN TYPE	COPY LINE	SIGN MESSAGE	INSTALLATION METHOD	INSTALLATION SURFACE	ILLUMINATION	NOTES
Removed From Scope 07-05-16	HE	118	Removed						
Removed From Scope 07-05-16	HE	119	Removed						
	HE	120	HX-I4	1 2	Building 52	Anchor	Brick	None	
	HE	121	HX-I2	1a 2a 3a 4a 5a 6a 7a  1b 2b 3b 4b 5b 6b 7b	[parking] Staff Parking 52B Parking for Bldg 52 Central Plant & Buses  [parking] Staff Parking 52B Parking for Bldg 52 Central Plant & Buses	Post(s)	Soil	None	
	HE	122	HX-I4	1 2	Building 53	Anchor	Brick	None	
Removed From Scope 07-05-16	HE	123	Removed						
Removed From Scope 07-05-16	HE	124	Removed						
	HE	125	HX-I4	1 2	Building 53	Anchor	Brick	None	
Removed From Scope 07-05-16	HE	126	Removed						
Revised 07-05-16	HE	127	HX-W2	1a 2a 3a 4a 5a 6a 7a 8a 9a  1b 2b 3b 4b 5b 6b 7b 8b 9b	[right] Bldg 49 Entry A   Prosthetics Bldg 49 Entry B   Shipping & Receiving Bldg 49 Entry C   Facilities Management  [left] Bus Parking  [up] Patriot Way Exit to Delafield Road	Base	Soil	None	

Sign Message Schedule - Heinz Exterior  
VA Pittsburgh Healthcare System  
Version 5 | 3-29-2018

REVISION	LOCATION	SIGN NO.	SIGN TYPE	COPY LINE	SIGN MESSAGE	INSTALLATION METHOD	INSTALLATION SURFACE	ILLUMINATION	NOTES
	HE	128	HX-I3	1a 2a 3a 4a 5a 6a 7a  1b 2b 3b 4b 5b 6b 7b	Bldg 52  Central Plant  Authorized VA Personnel Only  Bldg 52  Central Plant  Authorized VA Personnel Only	Base	Soil	Internal	
	HE	129	HX-I7R	1 2 3 4 5 6 7 8 9 10 11 12	Building 52 Employee Entry Authorized VA Personnel Only	Anchor	Brick	None	
Removed From Scope 07-05-16	HE	130	Removed						
Revised 07-05-16	HE	131	HX-W1	1a 2a 3a 4a 5a  1b 2b 3b 4b 5b	[up] Bldg 49 Entry A   Prosthetics Bldg 49 Entry B   Shipping & Receiving Bldg 49 Entry C   Facilities Management Bldgs 52 & 53  [up] Patriot Way Exit to Delafield Road	Base	Soil	None	
	HE	132	HX-I4	1 2	Building 49	Anchor	Brick	None	
	HE	133	HX-I3	1a 2a 3a 4a 5a 6a 7a  1b 2b 3b 4b 5b 6b 7b	Bldg 49 Entry A Prosthetics  Use Entry 49B for Deliveries Use Entry 49C for Facilities Mgmt  Bldg 49 Entry A Prosthetics  Use Entry 49B for Deliveries Use Entry 49C for Facilities Mgmt	Base	Soil	Internal	
Removed From Scope 07-05-16	HE	134	Removed						

Sign Message Schedule - Heinz Exterior  
VA Pittsburgh Healthcare System  
Version 5 | 3-29-2018

REVISION	LOCATION	SIGN NO.	SIGN TYPE	COPY LINE	SIGN MESSAGE	INSTALLATION METHOD	INSTALLATION SURFACE	ILLUMINATION	NOTES
	HE	135	HX-W1	1a 2a 3a 4a 5a  1b 2b 3b 4b 5b	[left] Bus Parking	Base	Soil	None	
	HE	136	HX-I3	1a 2a 3a 4a 5a 6a 7a  1b 2b 3b 4b 5b 6b 7b	Bldg 53  Maintenance      Bldg 53  Maintenance	Base	Soil	Internal	
	HE	137	HX-I7R	1 2 3 4 5 6 7 8 9 10 11 12	Building 53 Employee Entry Authorized VA Personnel Only	Anchor	Brick	None	
Removed From Scope 07-05-16	HE	138	Removed						
Removed From Scope 07-05-16	HE	139	Removed						
Removed From Scope 07-05-16	HE	140	Removed						
	HE	141	Not Used						
Removed From Scope 07-05-16	HE	142	Removed						
	HE	143	HX-W1	1a 2a 3a 4a 5a  1b 2b 3b 4b 5b	[up] All Traffic Buildings 52 & 53 Patriot Way Exit to Delafield Road	Base	Soil	None	

Sign Message Schedule - Heinz Exterior  
VA Pittsburgh Healthcare System  
Version 5 | 3-29-2018

REVISION	LOCATION	SIGN NO.	SIGN TYPE	COPY LINE	SIGN MESSAGE	INSTALLATION METHOD	INSTALLATION SURFACE	ILLUMINATION	NOTES
	HE	144	HX-I2	1a 2a 3a 4a 5a 6a 7a  1b 2b 3b 4b 5b 6b 7b	[parking] Guest Parking 49A Parking for Bldg 49 Prosthetics & Deliveries  [parking] Guest Parking 49A Parking for Bldg 49 Prosthetics & Deliveries	Post(s)	Soil	None	
Removed From Scope 07-05-16	HE	145	Removed						
Removed From Scope 07-05-16	HE	146	Removed						
Removed From Scope 07-05-16	HE	147	Removed						
Removed From Scope 07-05-16	HE	148	Removed						
	HE	149	HX-I7R	1 2 3 4 5 6 7 8 9 10 11 12	Building 49 Deliveries Entry  [attention yellow] Prosthetics Entry is Located at End of Building Around Corner [right]	Anchor	Brick	None	
Removed From Scope 07-05-16	HE	150	Removed						
Revised 07-05-16	HE	151	HX-I5Bn	1	Bldg 49 Entry B   Shipping & Receiving	Anchor	Brick	None	
	HE	152	HX-I7R	1 2 3 4 5 6 7 8 9 10 11 12	Building 49 Employee Entry Authorized VA Personnel Only [attention yellow] [down left] Prosthetics Entrance is down steps and to the left Press silver button to contact Prosthetics [attention yellow] In Emergency Dial 412-822-1965 or 412-360-6911	Anchor	Brick	None	
Removed From Scope 07-05-16	HE	153	Removed						
Removed From Scope 07-05-16	HE	154	Removed						

Sign Message Schedule - Heinz Exterior  
VA Pittsburgh Healthcare System  
Version 5 | 3-29-2018

REVISION	LOCATION	SIGN NO.	SIGN TYPE	COPY LINE	SIGN MESSAGE	INSTALLATION METHOD	INSTALLATION SURFACE	ILLUMINATION	NOTES
	HE	155	HX-I5B	1	Bldg 49 Entry A   Prosthetics	Anchor	Brick	Internal	
	HE	156	HX-W4	1a 2a 3a 4a 5a 6a 7a 8a  1b 2b 3b 4b 5b 6b 7b 8b	[left] Bldg 49 Entry A   Prosthetics Accessible Entrance [isa]	Post(s)	Soil	None	
	HE	157	HX-I3	1a 2a 3a 4a 5a 6a 7a  1b 2b 3b 4b 5b 6b 7b	Bldg 49 Entry A Prosthetics  Use Entry 49B for Deliveries Use Entry 49C for Facilities Mgmt  Bldg 49 Entry A Prosthetics  Use Entry 49B for Deliveries Use Entry 49C for Facilities Mgmt	Base	Soil	Internal	
	HE	158	HX-I5B	1	Bldg 49 Entry A   Prosthetics	Anchor	Brick	Internal	
	HE	159	HX-I7	1 2 3 4	Bldg 49A Entry A Prosthetics	Anchor	Brick	None	
	HE	160	HX-I6.1	1 2 3	Proudly Serving Veterans Since 1925 Welcome	Self	Glass	None	Mount on left entry door
	HE	161	HX-I6.2	1 2 3 4 5 6 7	[logo 3] VA Pittsburgh Healthcare System Bldg 49 Entry A Prosthetics	Self	Glass	None	Mount on right entry door
Revised 07-05-16	HE	162	HX-I5Bn	1	Bldg 71   Loading Docks 50 & 51	Anchor	Brick	None	
Revised 12-19-17	HE	162A	HX-I5Bn	1	Bldg. 50 Dock - Nutrition & Food	Anchor	Brick	None	Exact installation location TBD by VA  Condense text as-needed to fit
Removed From Scope 07-05-16	HE	163	Removed						
Removed From Scope 07-05-16	HE	164	Removed						
Removed From Scope 07-05-16	HE	165	Removed						

Sign Message Schedule - Heinz Exterior  
VA Pittsburgh Healthcare System  
Version 5 | 3-29-2018

REVISION	LOCATION	SIGN NO.	SIGN TYPE	COPY LINE	SIGN MESSAGE	INSTALLATION METHOD	INSTALLATION SURFACE	ILLUMINATION	NOTES
Revised 07-05-16	HE	166	HX-W2	1a 2a 3a 4a 5a 6a 7a 8a  1b 2b 3b 4b 5b 6b 7b 8b	[left] Bldg 51   Nutrition & Food Dock  [right] Bldg 49 Entry A   Prosthetics Bldg 49 Entry B   Shipping & Receiving Bldg 49 Entry C   Facilities Management  [right] Bldg 51   Nutrition & Food Dock  [left] Bldg 49 Entry A   Prosthetics Bldg 49 Entry B   Shipping & Receiving Bldg 49 Entry C   Facilities Management	Post(s)	Soil	None	
Removed From Scope 07-05-16	HE	167	Removed						
	HE	168	HX-B1		Banner w/ Seal - see sign type for details	Strap	Light Pole	None	
	HE	169	HX-B2		Banner w/ Message - see sign type for details	Strap	Light Pole	None	
Removed From Scope 07-05-16	HE	170	Removed						
Removed From Scope 07-05-16	HE	171	Removed						
Removed From Scope 07-05-16	HE	172	Removed						
Revised 07-05-16	HE	173	HX-W2	1a 2a 3a 4a 5a 6a 7a 8a 9a  1b 2b 3b 4b 5b 6b 7b 8b 9b	[left] Bldg 49 Entry A   Prosthetics Bldg 49 Entry B   Shipping & Receiving Bldg 49 Entry C   Facilities Management Bldgs 52 & 53	Base	Soil	None	
Removed From Scope 07-05-16	HE	174	Removed						



Sign Message Schedule - Heinz Exterior  
VA Pittsburgh Healthcare System  
Version 5 | 3-29-2018

REVISION	LOCATION	SIGN NO.	SIGN TYPE	COPY LINE	SIGN MESSAGE	INSTALLATION METHOD	INSTALLATION SURFACE	ILLUMINATION	NOTES
Revised 07-05-16	HE	175	HX-I3n	1a	Bldg 49 Entry C Facilities Management  Use Entry 49A for Prosthetics Use Entry 49B for Deliveries	Base	Soil	None	
				2a					
				3a					
				4a					
				5a					
				6a					
				7a					
				1b	Bldg 49 Entry C Facilities Management  Use Entry 49A for Prosthetics Use Entry 49B for Deliveries				
				2b					
				3b					
				4b					
				5b					
				6b					
				7b					
Removed From Scope 07-05-16	HE	176	Removed						
Removed From Scope 07-05-16	HE	177	Removed						
Removed From Scope 07-05-16	HE	178	Removed						
Removed From Scope 07-05-16	HE	179	Removed						
	HE	180	Not Used			Post(s)	Soil	None	
	HE	181	HX-I7V		Vinyl backer to obscure back of sign on glass	Self	Glass	None	Apply to outside of glass
	HE	182	HX-I7	1 2 3 4	Bldg 49 Entry A Facilities Management	DS Tape & Silicone	Vinyl	None	Install sign on vinyl backer
	HE	183	HX-B1		Banner w/ Seal - see sign type for details	Strap	Light Pole	None	
	HE	184	HX-B2		Banner w/ Message - see sign type for details	Strap	Light Pole	None	
	HE	185	Not Used			Post(s)	Soil	None	
Removed From Scope 07-05-16	HE	186	Removed						
	HE	187	HX-I4	1 2	Building 49	Anchor	Brick	None	
	HE	188	HX-I2	1a	[parking] Guest & Staff Parking 49B Parking for Bldg 49 Facilities Management  [parking] Guest & Staff Parking 49B Parking for Bldg 49 Facilities Management	Post(s)	Soil	None	
				2a					
				3a					
				4a					
				5a					
				6a					
				7a					
				1b					
				2b					
				3b					
				4b					
				5b					
				6b					
				7b					

Sign Message Schedule - Heinz Exterior  
VA Pittsburgh Healthcare System  
Version 5 | 3-29-2018

REVISION	LOCATION	SIGN NO.	SIGN TYPE	COPY LINE	SIGN MESSAGE	INSTALLATION METHOD	INSTALLATION SURFACE	ILLUMINATION	NOTES
	HE	189	HX-I7R	1 2 3 4 5 6 7 8 9 10 11 12	Building 49 Employee Entry Authorized VA Personnel Only [attention yellow] Use Entry 49A for Prosthetics Use Entry 49B for Deliveries Use Entry 49C for Facilities Management	Anchor	Brick	None	
	HE	190	HX-I2	1a 2a 3a 4a 5a 6a 7a  1b 2b 3b 4b 5b 6b 7b	[parking] Guest Parking 71B Parking for Bldg 71 Adult Day Healthcare  [parking] Guest Parking 71B Parking for Bldg 71 Adult Day Healthcare	Post(s)	Soil	None	
Removed From Scope 07-05-16	HE	191	Removed						
Removed From Scope 07-05-16	HE	192	Removed						
Revised 07-05-16	HE	193	HX-W2	1a	[left] Patriot Way Exit to Delafield Road  [up right] Bldg 49 Entry A   Prosthetics Bldg 49 Entry B   Shipping & Receiving Bldg 49 Entry C   Facilities Management Bldgs 52 & 53  [up] Patriot Way Exit to Delafield Road	Base	Soil	None	
				2a					
				3a					
				4a					
				5a					
				6a					
				7a					
				8a					
				9a					
				1b					
				2b					
				3b					
				4b					
				5b					
	HE	194	Removed	6b					
				7b					
				8b					
				9b					
Removed From Scope 07-05-16	HE	195	Removed						
Removed From Scope 07-05-16	HE	196	Removed						

Sign Message Schedule - Heinz Exterior  
VA Pittsburgh Healthcare System  
Version 5 | 3-29-2018

REVISION	LOCATION	SIGN NO.	SIGN TYPE	COPY LINE	SIGN MESSAGE	INSTALLATION METHOD	INSTALLATION SURFACE	ILLUMINATION	NOTES
Removed From Scope 07-05-16	HE	197	Removed						
Removed From Scope 07-05-16	HE	198	Removed						
Removed From Scope 07-05-16	HE	199	Removed						
Removed From Scope 07-05-16	HE	200	Removed						
	HE	201	HX-I2	1a 2a 3a 4a 5a 6a 7a  1b 2b 3b 4b 5b 6b 7b	[parking] Guest Parking 71B Parking for Bldg 71 Adult Day Healthcare  [parking] Guest Parking 71B Parking for Bldg 71 Adult Day Healthcare	Post(s)	Soil	None	
Revised 07-05-16	HE	202	HX-W1	1a 2a 3a 4a 5a  1b 2b 3b 4b 5b	[up] Bldg 49 Entry A   Prosthetics Bldg 49 Entry B   Shipping & Receiving Bldg 49 Entry C   Facilities Management Bldgs 52 & 53	Base	Soil	None	
Removed From Scope 07-05-16	HE	203	Removed						
Revised 07-05-16	HE	204	HX-W2	1a 2a 3a 4a 5a 6a 7a 8a 9a  1b 2b 3b 4b 5b 6b 7b 8b 9b	[left] Accessible Parking [Isa]  [up] Bldg 49 Entry A   Prosthetics Bldg 49 Entry B   Shipping & Receiving Bldg 49 Entry C   Facilities Management Bldg 50   Community Living Center Bldgs 52 & 53  [right] Accessible Parking [Isa]  [up] Bldg 51   Community Living Center Bldg 71 Entry A   Ambulatory Care Center Bldg 70   Administration Exit to Delafield Road	Base	Soil	None	
Removed From Scope 07-05-16	HE	205	Removed						

Sign Message Schedule - Heinz Exterior  
VA Pittsburgh Healthcare System  
Version 5 | 3-29-2018

REVISION	LOCATION	SIGN NO.	SIGN TYPE	COPY LINE	SIGN MESSAGE	INSTALLATION METHOD	INSTALLATION SURFACE	ILLUMINATION	NOTES
	HE	206	HX-I2	1a 2a 3a 4a 5a 6a 7a  1b 2b 3b 4b 5b 6b 7b	[parking] Guest Parking 71B Parking for Bldg 71 Adult Day Healthcare  [parking] Guest Parking 71B Parking for Bldg 71 Adult Day Healthcare	Post(s)	Soil	None	
Removed From Scope 07-05-16	HE	207	Removed						
Removed From Scope 07-05-16	HE	207A	Removed						
Removed From Scope 07-05-16	HE	208	Removed						
	HE	209	HX-B1		Banner w/ Seal - see sign type for details	Strap	Light Pole	None	
	HE	210	HX-B2		Banner w/ Message - see sign type for details	Strap	Light Pole	None	
Removed From Scope 07-05-16	HE	211	Removed						
Removed From Scope 07-05-16	HE	212	Removed						
Removed From Scope 07-05-16	HE	213	Removed						
	HE	214	HX-B1		Banner w/ Seal - see sign type for details	Strap	Light Pole	None	
	HE	215	HX-B2		Banner w/ Message - see sign type for details	Strap	Light Pole	None	
Removed From Scope 07-05-16	HE	216	Removed						
Removed From Scope 07-05-16	HE	217	Removed						
Removed From Scope 07-05-16	HE	218	Removed						

Sign Message Schedule - Heinz Exterior  
VA Pittsburgh Healthcare System  
Version 5 | 3-29-2018

REVISION	LOCATION	SIGN NO.	SIGN TYPE	COPY LINE	SIGN MESSAGE	INSTALLATION METHOD	INSTALLATION SURFACE	ILLUMINATION	NOTES
	HE	219	HX-B1		Banner w/ Seal - see sign type for details	Strap	Light Pole	None	
	HE	220	HX-B2		Banner w/ Message - see sign type for details	Strap	Light Pole	None	
Removed From Scope 07-05-16	HE	221	Removed						
	HE	222	HX-I2	1a [parking] 2a Guest Parking 3a 71B 4a Parking for 5a Bldg 71 6a Adult Day Healthcare 7a 1b [parking] 2b Guest Parking 3b 71B 4b Parking for 5b Bldg 71 6b Adult Day Healthcare 7b		Post(s)	Soil	None	
	HE	223	HX-I3	1a Bldg 71 2a Entry B 3a Adult Day Healthcare 4a 5a 6a Use Entrance 71A for 7a Ambulatory Care Center 1b Bldg 71 2b Entry B 3b Adult Day Healthcare 4b 5b 6b Use Entrance 71A for 7b Ambulatory Care Center		Base	Soil	Internal	
	HE	224	HX-I5A	1 2	BUILDING 71 ENTRY B Adult Day Healthcare	Anchor	Brick	Internal	
	HE	225	HX-I7	1 2 3 4	Bldg 71 Entry B Adult Day Healthcare	Anchor	Brick	None	
	HE	226	HX-I6.1	1 2 3	Proudly Serving Veterans Since 1925 Welcome	Self	Glass	None	Mount on left entry door
	HE	227	HX-I6.2	1 2 3 4 5 6 7	[logo 3] VA Pittsburgh Healthcare System Bldg 71 Entry B Adult Day Healthcare	Self	Glass	None	Mount on right entry door
	HE	228	Not Used						
	HE	229	Not Used						

Sign Message Schedule - Heinz Exterior  
VA Pittsburgh Healthcare System  
Version 5 | 3-29-2018

REVISION	LOCATION	SIGN NO.	SIGN TYPE	COPY LINE	SIGN MESSAGE	INSTALLATION METHOD	INSTALLATION SURFACE	ILLUMINATION	NOTES
	HE	230	HX-i7R	1 2 3 4 5 6 7 8 9 10 11 12	Building 71 Guest Entry Ambulatory Care Center Personnel Only [attention yellow] Use Entry 71B for Adult Day Healthcare	Anchor	Brick	None	
	HE	231	Not Used						
	HE	232	HX-i7R	1 2 3 4 5 6 7 8 9 10 11 12	Building 71 Employee Entry Authorized VA Personnel Only [attention yellow] Use Entry 71A for Ambulatory Care Center Use Entry 71B for Adult Day Healthcare	Anchor	Brick	None	
	HE	233	HX-i5A	1 2	BUILDING 71 GUEST ENTRY Ambulatory Care Center	Anchor	Brick	Internal	
	HE	234	HX-i7R	1 2 3 4 5 6 7 8 9 10 11 12	Building 71 Guest Entry Ambulatory Care Center [attention yellow] Use Entry 71B for Adult Day Healthcare	Anchor	Brick	None	
	HE	235	HX-i6.2	1 2 3 4 5 6 7	[logo 3] VA Pittsburgh Healthcare System Bldg 71 Guest Entry Ambulatory Care Center	Self	Glass	None	
	HE	236	HX-i7R	1 2 3 4 5 6 7 8 9 10 11 12	Building 71 Guest Entry Ambulatory Care Center [attention yellow] Use Entry 71B for Adult Day Healthcare	Anchor	Brick	None	
	HE	237	HX-i7R	1 2 3 4 5 6 7 8 9 10 11 12	Building 71 Employee Entry Authorized VA Personnel Only [attention yellow] Use Entry 71A for Ambulatory Care Center Use Entry 71B for Adult Day Healthcare	Anchor	Brick	None	

Sign Message Schedule - Heinz Exterior  
VA Pittsburgh Healthcare System  
Version 5 | 3-29-2018

REVISION	LOCATION	SIGN NO.	SIGN TYPE	COPY LINE	SIGN MESSAGE	INSTALLATION METHOD	INSTALLATION SURFACE	ILLUMINATION	NOTES
Removed From Scope 07-05-16	HE	238	Removed						
Removed From Scope 07-05-16	HE	239	Removed						
Removed From Scope 07-05-16	HE	240	Removed						
Removed From Scope 07-05-16	HE	241	Removed						
Removed From Scope 07-05-16	HE	242	Removed						
Removed From Scope 07-05-16	HE	243	Removed						
Removed From Scope 07-05-16	HE	244	Removed						
Removed From Scope 07-05-16	HE	245	Removed						
Removed From Scope 07-05-16	HE	246	Removed						
Removed From Scope 07-05-16	HE	247	Removed						
Removed From Scope 07-05-16	HE	248	Removed						
Removed From Scope 07-05-16	HE	249	Removed						
Removed From Scope 07-05-16	HE	250	Removed						
Removed From Scope 07-05-16	HE	251	Removed						
Removed From Scope 07-05-16	HE	252	Removed						
Removed From Scope 07-05-16	HE	253	Removed						

Sign Message Schedule - Heinz Exterior  
VA Pittsburgh Healthcare System  
Version 5 | 3-29-2018

REVISION	LOCATION	SIGN NO.	SIGN TYPE	COPY LINE	SIGN MESSAGE	INSTALLATION METHOD	INSTALLATION SURFACE	ILLUMINATION	NOTES
Removed From Scope 07-05-16	HE	254	Removed						
Removed From Scope 07-05-16	HE	255	Removed						
Removed From Scope 07-05-16	HE	256	Removed						
Removed From Scope 07-05-16	HE	257	Removed						
	HE	258	HX-B1		Banner w/ Seal - see sign type for details	Strap	Light Pole	None	
		258A	HX-B2		Banner w/ Message - see sign type for details	Strap	Light Pole	None	
Removed From Scope 07-05-16	HE	259	Removed						
Removed From Scope 07-05-16	HE	260	Removed						
Removed From Scope 07-05-16	HE	261	Removed						
	HE	262	Not Used						
	HE	263	HX-B1		Banner w/ Seal - see sign type for details	Strap	Light Pole	None	
	HE	264	HX-B2		Banner w/ Message - see sign type for details	Strap	Light Pole	None	
	HE	265	HX-W2	1a 2a 3a 4a 5a 6a 7a 8a 9a  1b 2b 3b 4b 5b 6b 7b 8b 9b	[right] Bldg 71 Entry A   Ambulatory Care Center Bldg 51 Entry A   Community Living Center  [up] Bldg 70   Administration Bldg 69   Veteran's Recovery Center Exit to Delafield Road	Base	Soil	None	
Removed From Scope 07-05-16	HE	266	Removed						
	HE	267	HX-B1		Banner w/ Seal - see sign type for details	Strap	Light Pole	None	
	HE	268	HX-B2		Banner w/ Message - see sign type for details	Strap	Light Pole	None	

Sign Message Schedule - Heinz Exterior  
VA Pittsburgh Healthcare System  
Version 5 | 3-29-2018

REVISION	LOCATION	SIGN NO.	SIGN TYPE	COPY LINE	SIGN MESSAGE	INSTALLATION METHOD	INSTALLATION SURFACE	ILLUMINATION	NOTES
Revised 07-05-16	HE	269	HX-W3	1a	[left] Bldg 71 Entry A   Ambulatory Care Center Bldg 51 Entry A   Community Living Center  [up] Bldg 71 Entry B   Adult Day Healthcare Bldg 49 Entry A   Prosthetics Bldg 49 Entry B   Shipping & Receiving Bldg 49 Entry C   Facilities Management Bldg 50   Community Living Center Bldgs 52 & 53  [right] Bldg 71 Entry A   Ambulatory Care Center Bldg 51 Entry A   Community Living Center  [up] Bldg 32 Bldg 51 Entry B   Ambulance Bay Bldg 70   Administration Bldg 69   Veteran's Recovery Center Bldgs 63-68   Residential Villas Exit to Delafield Road	Base	Soil	None	
				2a					
				3a					
				1b					
				2b					
				3b					
				4b					
				5b					
				6b					
				7b					
				8b					
				9b					
				10b					
				11b					
				12b					
				13b					
				14b					
				15b					
				16b					
				17b					
18b									
19b									
	HE	270	HX-B1		Banner w/ Seal - see sign type for details	Strap	Light Pole	None	
	HE	271	HX-B2		Banner w/ Message - see sign type for details	Strap	Light Pole	None	
Removed From Scope 07-05-16	HE	272	Removed						
Removed From Scope 07-05-16	HE	273	Removed						
	HE	274	HX-M2.2	1a	ARTIFACT Highland Drive Rose Garden  ARTIFACT Highland Drive Rose Garden	Post(s)	Soil	None	
			2a						
			3a						
			4a						
			5a						
			1b						
			2b						
			3b						
			4b						
			5b						
	HE	275	HX-I3	1a	Bldg 32 Main Entrance	Base	Soil	Internal	
			2a						
			3a						
			4a						
			5a						
			6a						
			7a						
			1b	Bldg 32 Main Entrance					
			2b						
			3b						
			4b						
			5b						
			6b						
			7b						

Sign Message Schedule - Heinz Exterior  
VA Pittsburgh Healthcare System  
Version 5 | 3-29-2018

REVISION	LOCATION	SIGN NO.	SIGN TYPE	COPY LINE	SIGN MESSAGE	INSTALLATION METHOD	INSTALLATION SURFACE	ILLUMINATION	NOTES
	HE	276	HX-I7R	1 2 3 4 5 6 7 8 9 10 11 12	<div>Building 32 Restricted Entry</div> <div>[attention yellow] Authorized Personnel Only See VA Police to Request Access</div>	Anchor	Brick	None	
	HE	277	HX-B1		Banner w/ Seal - see sign type for details	Strap	Light Pole	None	
	HE	278	HX-B2		Banner w/ Message - see sign type for details	Strap	Light Pole	None	
	HE	279	Not Used						
Removed From Scope 07-05-16	HE	280	Removed						
Removed From Scope 07-05-16	HE	281	Removed						
	HE	282	HX-W2	1a 2a 3a 4a 5a 6a 7a 8a 9a  1b 2b 3b 4b 5b 6b 7b 8b 9b	<div>[right] Bldg 70   Administration Bldg 50   Community Living Center Exit to Delafield Road</div> <div>[left] Bldg 71 Entry B   Adult Day Healthcare Bldg 49 Entry A   Prosthetics</div>	Base	Soil	None	
	HE	283	HX-I2	1a 2a 3a 4a 5a 6a 7a  1b 2b 3b 4b 5b 6b 7b	<div>[parking] Guest Parking 51B Parking for Bldg 51 Community Living Center</div> <div>[parking] Guest Parking 51B Parking for Bldg 51 Community Living Center</div>	Post(s)	Soil	None	
Removed From Scope 07-05-16	HE	284	Removed						
Removed From Scope 07-05-16	HE	285	Removed						

Sign Message Schedule - Heinz Exterior  
VA Pittsburgh Healthcare System  
Version 5 | 3-29-2018

REVISION	LOCATION	SIGN NO.	SIGN TYPE	COPY LINE	SIGN MESSAGE	INSTALLATION METHOD	INSTALLATION SURFACE	ILLUMINATION	NOTES
	HE	286	HX-W2	1a 2a 3a 4a 5a 6a 7a 8a 9a  1b 2b 3b 4b 5b 6b 7b 8b 9b	[right] Bldg 70   Administration Bldg 69   Veteran's Recovery Center Bldgs 63-68   Residential Villas Bldg 60   Community Living Center Bldg 51 Entry B   Ambulance Bay  [up] Exit to Delafield Road	Base	Soil	None	
Removed From Scope 07-05-16	HE	287	Removed						
Removed From Scope 07-05-16	HE	288	Removed						
Removed From Scope 07-05-16	HE	289	Removed						
	HE	290	HX-W2	1a 2a 3a 4a 5a 6a 7a 8a 9a  1b 2b 3b 4b 5b 6b 7b 8b 9b	[right] Exit to Delafield Road  [left] Bldg 51 Entry A   Community Living Center Bldg 71 Entry A   Ambulatory Care Center Bldg 71 Entry B   Adult Day Healthcare Bldg 49 Entry A   Prosthetics	Base	Soil	None	
	HE	291	HX-B1		Banner w/ Seal - see sign type for details	Strap	Light Pole	None	
	HE	292	HX-B2		Banner w/ Message - see sign type for details	Strap	Light Pole	None	
Removed From Scope 07-05-16	HE	293	Removed						
Removed From Scope 07-05-16	HE	294	Removed						
Removed From Scope 07-05-16	HE	295	Removed						
Removed From Scope 07-05-16	HE	296	Removed						
Removed From Scope 07-05-16	HE	297	Removed						
Removed From Scope 07-05-16	HE	298	Removed						

Sign Message Schedule - Heinz Exterior  
VA Pittsburgh Healthcare System  
Version 5 | 3-29-2018

REVISION	LOCATION	SIGN NO.	SIGN TYPE	COPY LINE	SIGN MESSAGE	INSTALLATION METHOD	INSTALLATION SURFACE	ILLUMINATION	NOTES
Removed From Scope 07-05-16	HE	299	Removed						
Removed From Scope 07-05-16	HE	300	Removed						
	HE	301	HX-I7R	1 2 3 4 5 6 7 8 9 10 11 12	Building 51 Employee Entry Authorized VA Personnel Only [attention yellow] Use Entry 51A for Community Living Center	Anchor	Brick	None	
	HE	302	HX-I7V		Vinyl backer to obscure back of sign on glass	Self	Glass	None	Apply to outside of glass
	HE	303	HX-I7	1 2 3 4	Bldg 51 Entry A Community Living Center Patriot House	DS Tape & Silicone	Vinyl	None	
	HE	304	HX-I6.1	1 2 3	Proudly Serving Veterans Since 1925 Welcome	Self	Glass	None	Mount on left entry door
	HE	305	HX-I6.2	1 2 3 4 5 6 7	[logo 3] VA Pittsburgh Healthcare System Bldg 51 Entry A Community Living Center Patriot House	Self	Glass	None	Mount on right entry door
	HE	306	HX-I7V		Vinyl backer to obscure back of sign on glass	Self	Glass	None	Apply to outside of glass
	HE	307	HX-I7	1 2 3 4	Bldg 51 Entry A Community Living Center Patriot House	DS Tape & Silicone	Vinyl	None	
	HE	308	HX-I5A	1 2	BUILDING 51 ENTRY A Community Living Center	Anchor	Brick	Internal	
	HE	309	HX-I7S	1 2 3 4 5 6 7 8 9 10 11 12	Restricted Entry  [attention yellow] Authorized Personnel Only	Anchor	Block	None	
Removed From Scope 07-05-16	HE	310	Removed						

Sign Message Schedule - Heinz Exterior  
VA Pittsburgh Healthcare System  
Version 5 | 3-29-2018

REVISION	LOCATION	SIGN NO.	SIGN TYPE	COPY LINE	SIGN MESSAGE	INSTALLATION METHOD	INSTALLATION SURFACE	ILLUMINATION	NOTES
	HE	311	HX-M2.3	1a 2a 3a 4a  1b 2b 3b 4b	ARTIFACT Highland Drive Eagle Statue  ARTIFACT Highland Drive Eagle Statue	Post(s)	Soil	None	
	HE	312	HX-i7	1 2 3 4	Bldg 71 Main Entrance Community Living Center Eagle Pavilion	Anchor	Stone	None	
	HE	313	HX-i6.2	1 2 3 4 5 6 7	[logo 3] VA Pittsburgh Healthcare System Bldg 71 Entry A Ambulatory Care Center	Self	Glass	None	
	HE	314	HX-i7	1 2 3 4	Bldg 71 Entry A Ambulatory Care Center	Anchor	Brick	None	
	HE	315	HX-i5A	1 2	BUILDING 71 ENTRY A Ambulatory Care Center	Anchor	Brick	Internal	
	HE	316	HX-i3	1a 2a 3a 4a 5a 6a 7a  1b 2b 3b 4b 5b 6b 7b	Bldg 71 Entry A Ambulatory Care Center  Use Entrance 71B for Adult Day Healthcare  Bldg 71 Entry A Ambulatory Care Center  Use Entrance 71B for Adult Day Healthcare	Base	Soil	Internal	
Removed From Scope 07-05-16	HE	317	Removed						
	HE	318	HX-i2	1a 2a 3a 4a 5a 6a 7a  1b 2b 3b 4b 5b 6b 7b	[parking] Guest Parking 51A Parking for Bldg 51 Community Living Center  [parking] Guest Parking 51A Parking for Bldg 51 Community Living Center	Post(s)	Soil	None	
Removed From Scope 07-05-16	HE	319	Removed						
Removed From Scope 07-05-16	HE	320	Removed						

Sign Message Schedule - Heinz Exterior  
VA Pittsburgh Healthcare System  
Version 5 | 3-29-2018

REVISION	LOCATION	SIGN NO.	SIGN TYPE	COPY LINE	SIGN MESSAGE	INSTALLATION METHOD	INSTALLATION SURFACE	ILLUMINATION	NOTES
Removed From Scope 07-05-16	HE	321	Removed						
Removed From Scope 07-05-16	HE	322	Removed						
Removed From Scope 07-05-16	HE	323	Removed						
Removed From Scope 07-05-16	HE	324	Removed						
Removed From Scope 07-05-16	HE	325	Removed						
Removed From Scope 07-05-16	HE	326	Removed						
Removed From Scope 07-05-16	HE	327	Removed						
Removed From Scope 07-05-16	HE	328	Removed						
Removed From Scope 07-05-16	HE	329	Removed						
Removed From Scope 07-05-16	HE	330	Removed						
Removed From Scope 07-05-16	HE	331	Removed						
Removed From Scope 07-05-16	HE	332	Removed						
Removed From Scope 07-05-16	HE	333	Removed						
Removed From Scope 07-05-16	HE	334	Removed						
Removed From Scope 07-05-16	HE	335	Removed						

Sign Message Schedule - Heinz Exterior  
VA Pittsburgh Healthcare System  
Version 5 | 3-29-2018

REVISION	LOCATION	SIGN NO.	SIGN TYPE	COPY LINE	SIGN MESSAGE	INSTALLATION METHOD	INSTALLATION SURFACE	ILLUMINATION	NOTES
Removed From Scope 07-05-16	HE	336	Removed						
Removed From Scope 07-05-16	HE	337	Removed						
Removed From Scope 07-05-16	HE	338	Removed						
Removed From Scope 07-05-16	HE	339	Removed						
Removed From Scope 07-05-16	HE	340	Removed						
Removed From Scope 07-05-16	HE	341	Removed						
Removed From Scope 07-05-16	HE	342	Removed						
Removed From Scope 07-05-16	HE	343	Removed						
Removed From Scope 07-05-16	HE	344	Removed						
Removed From Scope 07-05-16	HE	345	Removed						
Removed From Scope 07-05-16	HE	346	Removed						
Removed From Scope 07-05-16	HE	347	Removed						

Sign Message Schedule - Heinz Exterior  
VA Pittsburgh Healthcare System  
Version 5 | 3-29-2018

REVISION	LOCATION	SIGN NO.	SIGN TYPE	COPY LINE	SIGN MESSAGE	INSTALLATION METHOD	INSTALLATION SURFACE	ILLUMINATION	NOTES
	HE	348	HX-I7R	1 2 3 4 5 6 7 8 9 10 11 12	Building 32 Restricted Entry  [attention yellow] Authorized Personnel Only See VA Police to Request Access	Anchor	Brick	None	
	HE	349	Not used						
Removed From Scope 07-05-16	HE	350	Removed						
Removed From Scope 07-05-16	HE	351	Removed						
Revised 07-05-16	HE	352	HX-W3	1a 2a 3a 4a 5a 6a 7a 8a 9a 10a 11a 12a 13a 14a 15a 16a 17a 18a 19a  1b 2b 3b 4b 5b 6b 7b 8b 9b 10b 11b 12b 13b 14b 15b 16b 17b 18b	[left] Bldg 61 Entry B   Ambulance Bay Bldg 70   Administration Bldg 69   Veteran's Recovery Center Bldgs 63-68   Residential Villas Bldg 50   Community Living Center  [up] Bldg 61   Community Living Center Bldg 71 Entry A   Ambulatory Care Center Bldg 71 Entry B   Adult Day Healthcare Bldg 49 Entry A   Prosthetics Bldg 49 Entry B   Shipping & Receiving Bldg 49 Entry C   Facilities Management Bldgs 62 & 63	Base	Soil	None	
Removed From Scope 07-05-16	HE	353	Removed						
Removed From Scope 07-05-16	HE	354	Removed						
	HE	355	HX-W1	1a 2a 3a 4a 5a  1b 2b 3b 4b 5b	[up right] Exit to Delafield Road	Base	Soil	None	
Removed From Scope 07-05-16	HE	356	Removed						



Sign Message Schedule - Heinz Exterior  
VA Pittsburgh Healthcare System  
Version 5 | 3-29-2018

REVISION	LOCATION	SIGN NO.	SIGN TYPE	COPY LINE	SIGN MESSAGE	INSTALLATION METHOD	INSTALLATION SURFACE	ILLUMINATION	NOTES
Revised 07-05-16	HE	357	HX-W2	1a	[up] Building 32 Bldg 71 Entry B   Adult Day Healthcare Bldg 49 Entry A   Prosthetics Bldg 49 Entry B   Shipping & Receiving Bldg 49 Entry C   Facilities Management Bldgs 52 & 53 Bldg 71 Loading Docks	Base	Soil	None	
				2a					
				3a					
				4a					
				5a					
				6a					
				7a					
				8a					
				9a					
				1b					
Removed From Scope 07-05-16	HE	358	Removed	2b					
				3b					
				4b					
				5b					
				6b					
Removed From Scope 07-05-16	HE	359	Removed	7b					
				8b					
				9b					
Removed From Scope 07-05-16	HE	360	Removed						
Removed From Scope 07-05-16	HE	361	Removed						
Removed From Scope 07-05-16	HE	362	Removed						
	HE	363	HX-W1	1a	[left] Exit to Delafield Road	Base	Soil	None	
				2a					
				3a					
				4a					
				5a					
	HE	364	Removed	1b					
				2b					
				3b					
				4b					
				5b					
Removed From Scope 07-05-16	HE	365	Removed						
	HE	366	HX-B1		Banner w/ Seal - see sign type for details	Strap	Light Pole	None	
	HE	367	HX-B2		Banner w/ Message - see sign type for details	Strap	Light Pole	None	
	HE	368	HX-W1	1a	[right] Bldg 70   Administration Bldg 69   Veteran's Recovery Center Bldgs 63-68   Residential Villas	Base	Soil	None	
				2a					
				3a					
				4a					
				5a					
	HE			1b	[up] Exit to Delafield Road				
				2b					
				3b					
				4b					
				5b					

Sign Message Schedule - Heinz Exterior  
VA Pittsburgh Healthcare System  
Version 5 | 3-29-2018

REVISION	LOCATION	SIGN NO.	SIGN TYPE	COPY LINE	SIGN MESSAGE	INSTALLATION METHOD	INSTALLATION SURFACE	ILLUMINATION	NOTES
Removed From Scope 07-05-16	HE	369	Removed						
Removed From Scope 07-05-16	HE	370	Removed						
Removed From Scope 07-05-16	HE	371	Removed						
	HE	372	HX-B1		Banner w/ Seal - see sign type for details	Strap	Light Pole	None	
	HE	373	HX-B2		Banner w/ Message - see sign type for details	Strap	Light Pole	None	
Removed From Scope 07-05-16	HE	374	Removed						
Removed From Scope 07-05-16	HE	375	Removed						
	HE	376	HX-B1		Banner w/ Seal - see sign type for details	Strap	Light Pole	None	
	HE	377	HX-B2		Banner w/ Message - see sign type for details	Strap	Light Pole	None	
Removed From Scope 07-05-16	HE	378	Removed						
	HE	379	HX-15a	1 2	BUILDING 70 Administration	Anchor	Brick	Internal	Install in location of existing sign
End Message Schedule									