

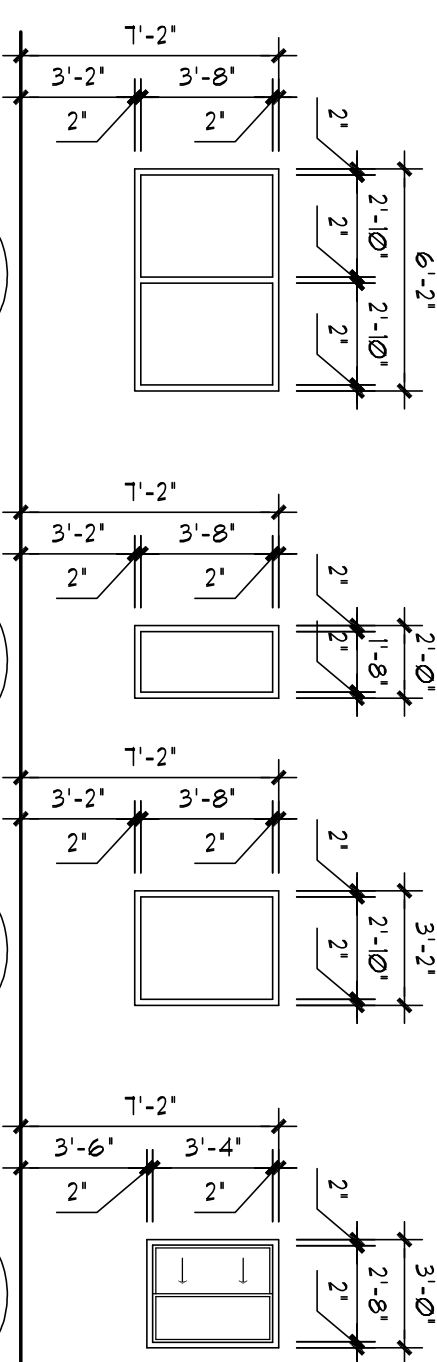
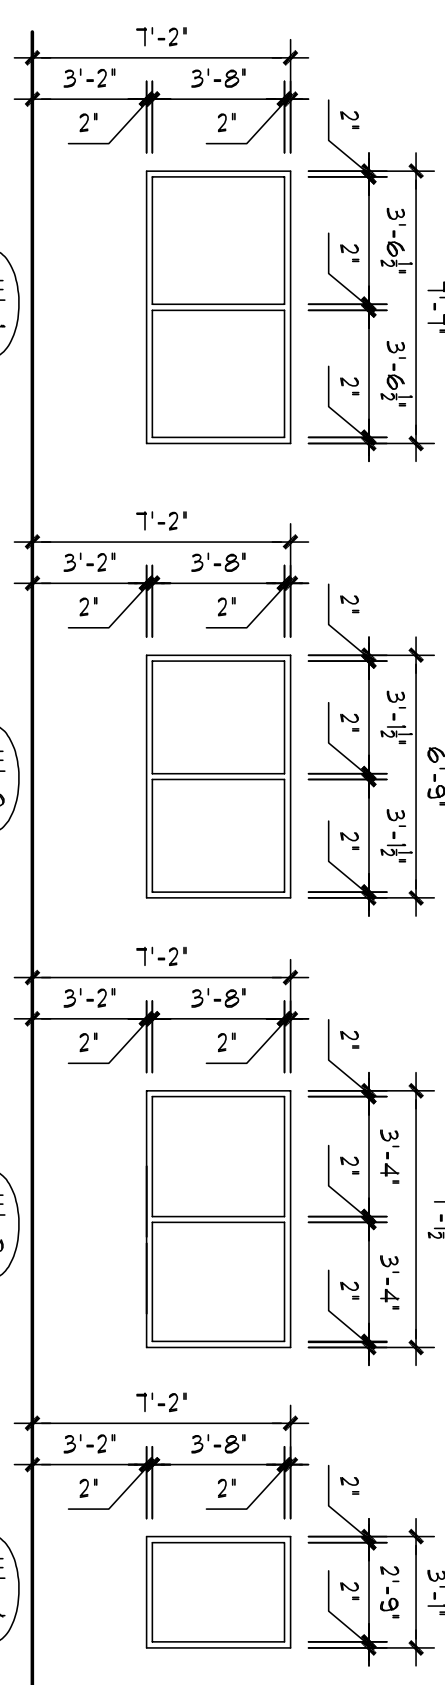
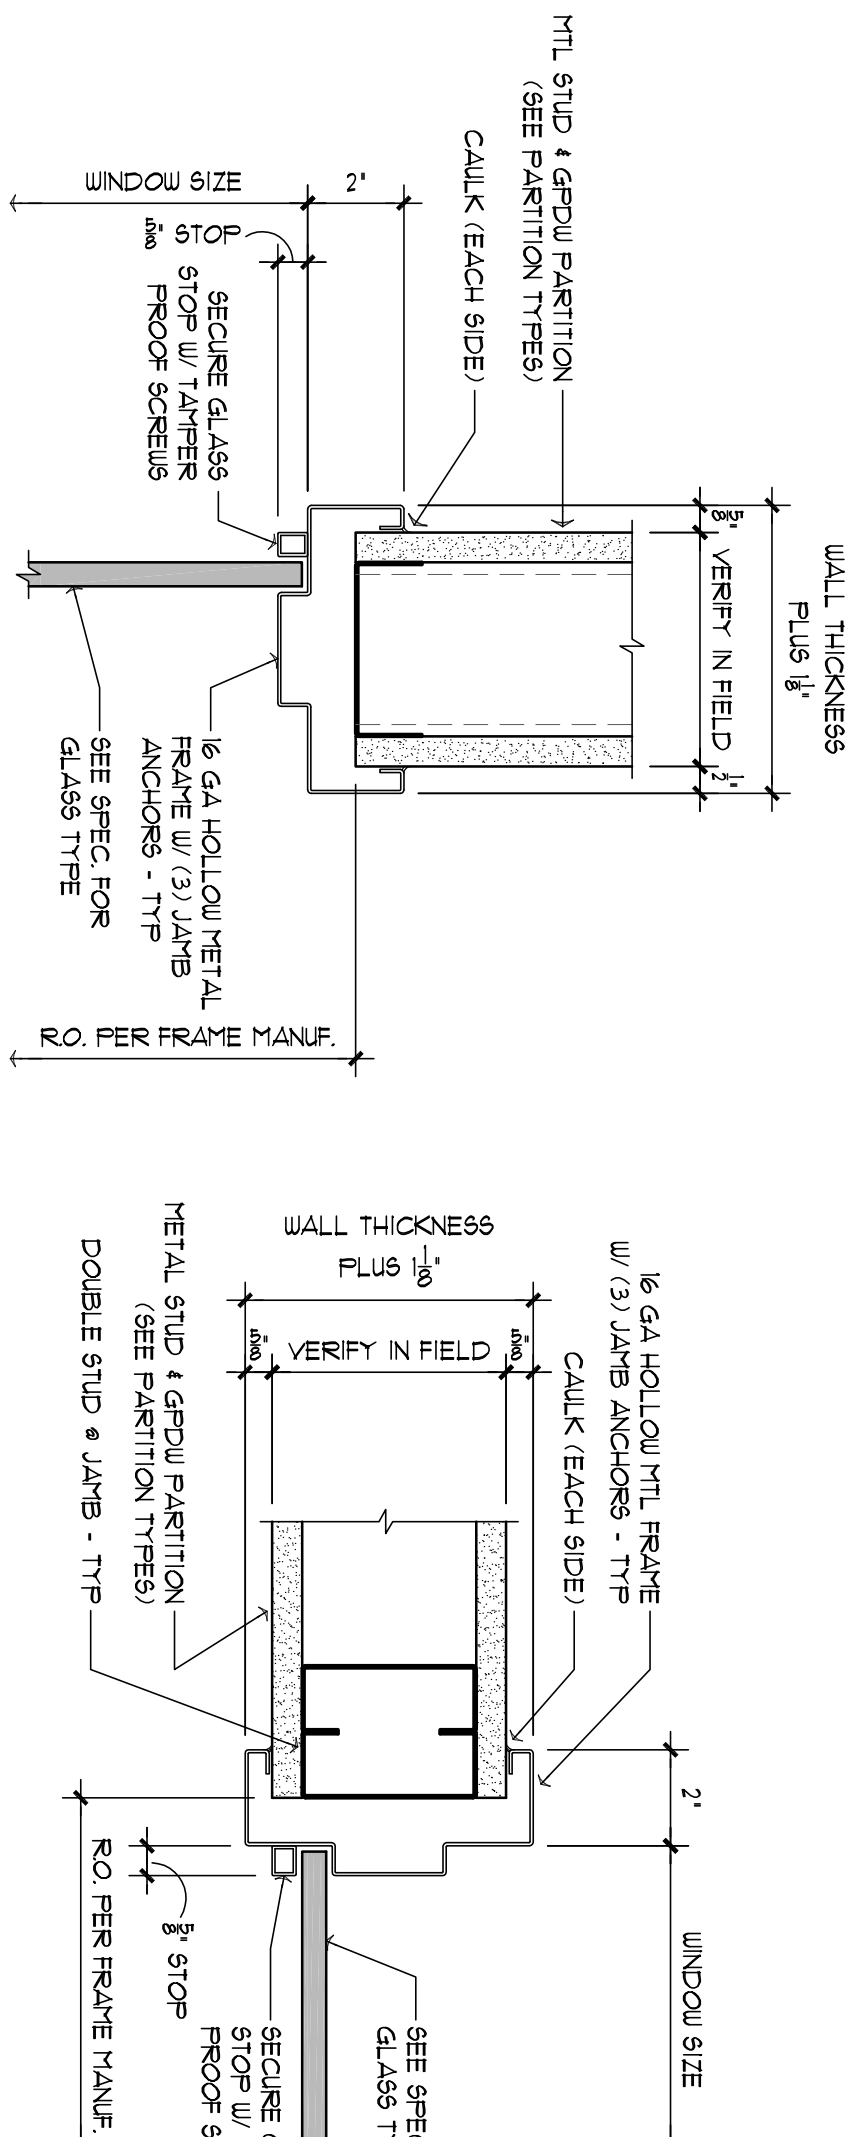
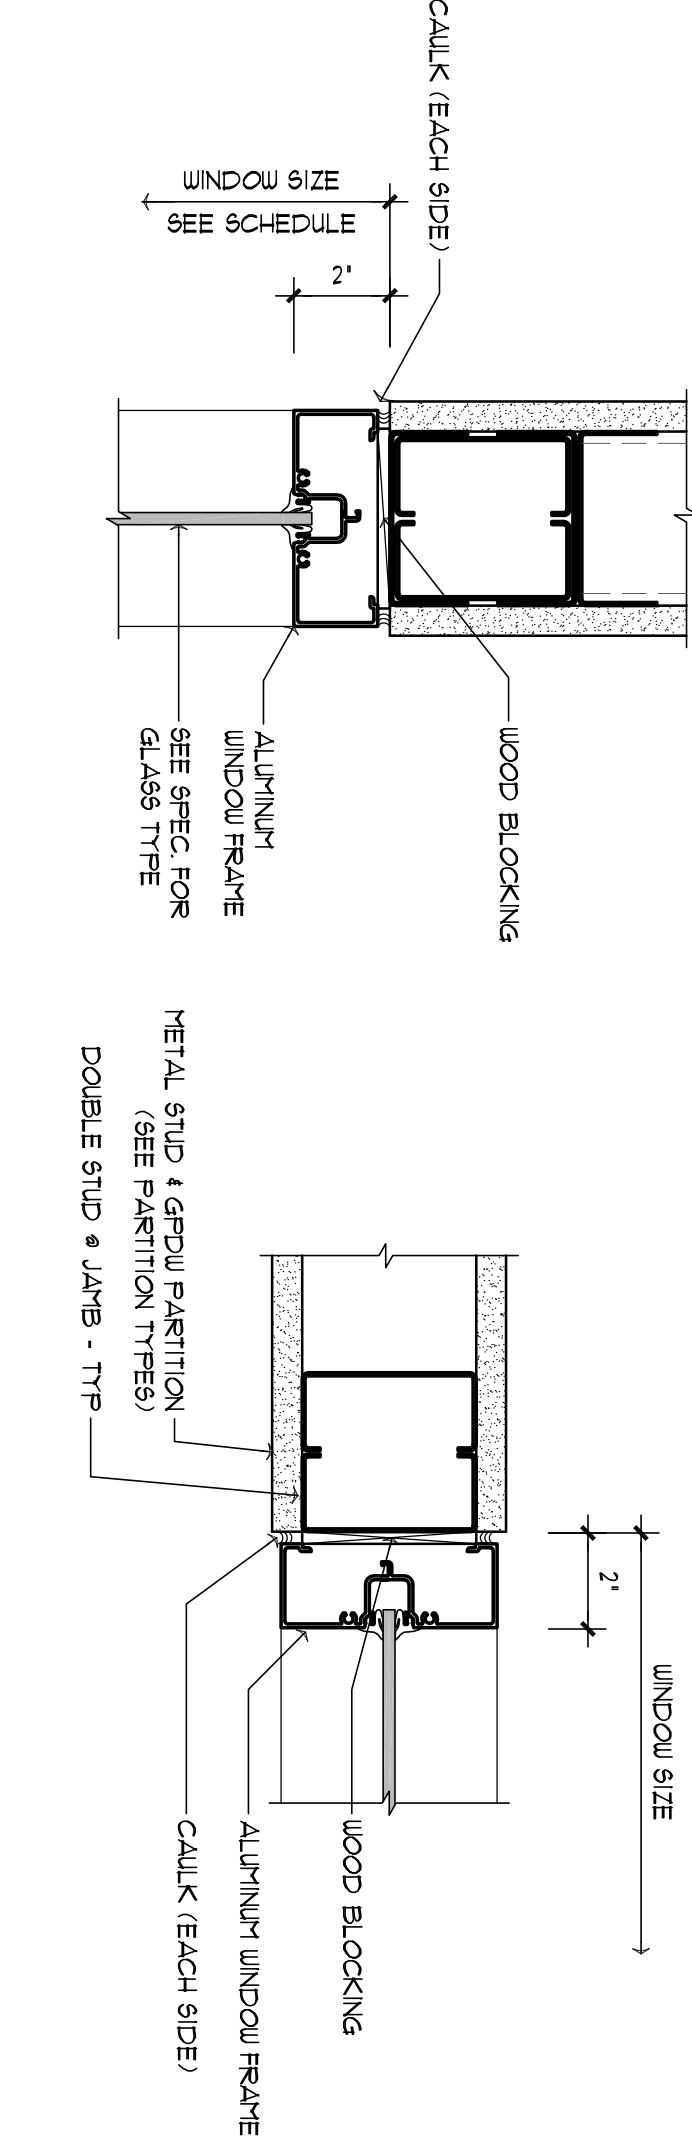


EXTERIOR WINDOW SCHEDULE - 10TH FLOOR WING 'A'					REMARKS
WINDOW NO.	RO. SIZE	FRAME MATERIAL	WINDOW ELEV.	REMARKS	
1	16'-0" x 5'-0"	○	○	1	
2	1'-0" x 5'-0"	○	○	2	
3	1'-0" x 5'-0"	○	○	3	
4	1'-0" x 5'-0"	○	○	4	
5	16'-0" x 5'-0"	○	○	1	
6	16'-0" x 5'-0"	○	○	1	(1) WINDOW IS BLOCKED SEE RUMAGED FLOOR PLANS
7	16'-0" x 5'-0"	○	○	1	(2) WINDOW ARE BLOCKED SEE RUMAGED FLOOR PLANS
8	16'-0" x 5'-0"	○	○	1	
9	16'-0" x 5'-0"	○	○	2	(1) WINDOW ARE BLOCKED SEE RUMAGED FLOOR PLANS
10	16'-0" x 5'-0"	○	○	3	
11	4'-0" x 5'-0"	○	○	3	
12	4'-0" x 5'-0"	○	○	4	
13	3'-8" x 5'-0"	○	○	4	
14	1'-0" x 5'-0"	○	○	1	
15	16'-0" x 5'-0"	○	○	1	
16	16'-0" x 5'-0"	○	○	5	
17	12'-8" x 5'-0"	○	○	1	(1) WINDOW ARE BLOCKED SEE RUMAGED FLOOR PLANS
18	16'-0" x 5'-0"	○	○	1	(2) WINDOW IS BLOCKED SEE RUMAGED FLOOR PLANS
19	16'-0" x 5'-0"	○	○	2	
20	16'-0" x 5'-0"	○	○	3	
21	4'-0" x 5'-0"	○	○	3	
22	4'-0" x 5'-0"	○	○	4	
23	3'-8" x 5'-0"	○	○	4	
24	3'-8" x 5'-0"	○	○	3	
25	4'-0" x 5'-0"	○	○	3	
26	16'-0" x 5'-0"	○	○	2	
27	16'-0" x 5'-0"	○	○	1	
28	16'-0" x 5'-0"	○	○	1	ONLY (1) WINDOW BEING REPLACED SEE RUMAGED FLOOR PLANS
29	16'-0" x 5'-0"	○	○	1	
30	16'-0" x 5'-0"	○	○	1	
31	16'-0" x 5'-0"	○	○	1	
32	16'-0" x 5'-0"	○	○	3	
33	4'-0" x 5'-0"	○	○	3	
34	1'-0" x 5'-0"	○	○	2	
35	16'-0" x 5'-0"	○	○	1	ONLY (1) WINDOW BEING REPLACED SEE RUMAGED FLOOR PLANS
36	3'-8" x 5'-0"	○	○	4	
37	3'-8" x 5'-0"	○	○	4	

INTERIOR WINDOW SCHEDULE - 10TH FLOOR WING 'A'					REMARKS
WINDOW NO.	WINDOW SIZE	FRAME MATERIAL	HEAD JAMB	REMARKS	
W-1	1'-1" x 3'-8"	○	○	1	2
W-2	6'-3" x 3'-8"	○	○	1	2
W-3	1'-1" x 3'-8"	○	○	1	2
W-4	1'-1" x 3'-8"	○	○	1	2
W-5	6'-2" x 3'-8"	○	○	1	2
W-6	-	○	○	1	2
W-7	2'-8" x 3'-4"	○	○	1	2
W-8	3'-2" x 3'-8"	○	○	3	4
W-9	3'-2" x 3'-8"	○	○	3	4
W-10	2'-0" x 3'-8"	○	○	3	4
W-11	3'-2" x 3'-8"	○	○	3	4

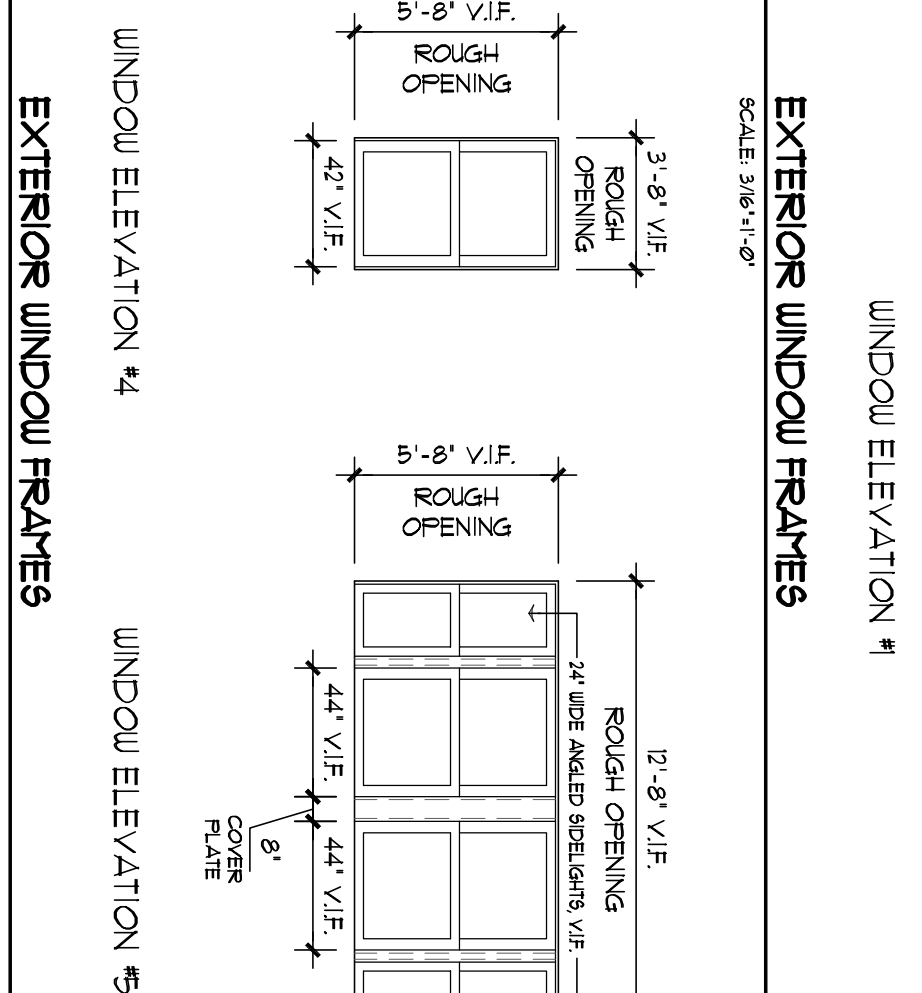

INTERIOR WINDOW FRAMES CONT'D

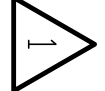

ISSUED FOR BID	09/16/12
Revisions	3/5/13
Date	

VA WESTERN NEW YORK HEALTHCARE SYSTEM
3495 BAILEY AVENUE
BUFFALO, NEW YORK 14215

ROBERTS SHACKLETON
ARCHITECTS AND ENGINEERS
140 John Jay Avenue
Buffalo, NY 14203
PHONE: 716.565.0722
E-MAIL: design@roberts-shackleton.com

SAFETY OFFICER	DATE	CHIEF OF STAFF	DATE
DATE	DATE	DATE	DATE

MENTAL HEALTH MANAGER	DATE	ENGINEERING MANAGER	DATE
INFECTION CONTROL	DATE	CARELINE MANAGER	DATE

Project Title	Psychiatric Ward Safety Improvements
Building Number	10A
Location	V.A.M.C. BUFFALO, NEW YORK

Office of Facilities
Department of Veterans Affairs

ROOM FINISH SCHEDULE - 10TH FLOOR WING 'A'							REMARKS
RT	ROOM NAME	FLOOR	BASE	WALLS	CEILING	CLG. HGT.	
0004	CORRIDOR	VBF-1, 2 & 3	IB-1	HI-CB-PT15041	HI-CB-PT15041	9'-0"	
0004.1	CORRIDOR	VBF-1, 2 & 3	IB-1	HI-CB-PT15041	HI-CB-PT15041	9'-0"	
0004.2	CORRIDOR	VBF-1, 2 & 3	IB-1	HI-CB-PT15041	HI-CB-PT15041	9'-0"	
0004.3	CORRIDOR	VBF-1, 2 & 3	IB-1	HI-CB-PT15041	HI-CB-PT15041	9'-0"	
0004.4	REHAB CORRIDOR	VBF-1, 2 & 3	IB-1	HI-CB-PT15041	HI-CB-PT15041	9'-0"	
0004.5	WAITING ROOM	VBF-1, 4 & 5	IB-1	HI-CB-PT15041	HI-CB-PT15041	9'-0"	
0004.6	PHOTOCOPY ROOM	VBF-1, 4 & 5	IB-1	HI-CB-PT15041	HI-CB-PT15041	9'-0"	
0004.7	PHOTOCOPY ROOM	VBF-1, 4 & 5	IB-1	HI-CB-PT15041	HI-CB-PT15041	9'-0"	
