


REVISION DRAWN APPROVER 1 APPROVER 2 REV. JOB NO.
SUBMITTAL: INITIAL DRAWING RELEASE; PULSE SYSTEM TO REPLACED ESP SYSTEM; KGJ-04/28/17 PKS-05/02/17 PEB-05/03/17 0 #

REMOVED (7) COMP. BOXES WITH LIGHT RELAYS (R1, R4 & R6); REMOVED (20) LM's

FROM EXISTING COMP. BOXES & (20) LSW's; ADDED ALM'S & AMS'S TO (21) ROOMS; ADDED AIR FLOW INSERT & SM4 IN ROOM #7374 (UPDATE EXISTING COMP. BOX TO

ADD AFM BY ROOM #7377); MOVED (11) COMPONENT BOXES FROM CORRIDOR INTO ROOM (ABOVE CEILING) IN CORRIDOR C6-4 & ANIMAL WARD (7330); MOVED (2) COMP. BOXES INTO ROOM #7359 FROM CORRIDOR.

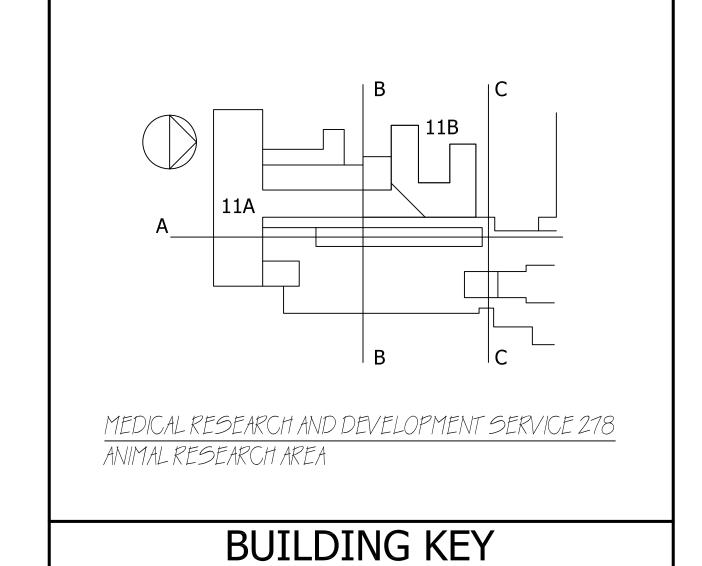

LEGACY COMPONENT BOX w/AIR FLOW AND DIFFERENTIAL PRESSURE TRANSDUCERS LEGACY AIR FLOW TRANSDUCER LEGACY DIFFERENTIAL PRESSURE TRANSDUCER LEGACY SENSOR MODULE 3 FOR TEMPERATURE, HUMIDITY AND LIGHTS COMPONENT BOX W/ LEGACY AIR FLOW TRANSDUCER RX ALM ADVANCED LIGHT MODULE w/LIGHT RELAYS FOR LIGHT CONTROL ALM LIGHT OVERRIDE MEMBRANE SWITCH ANALOG SUMMING PROCESSOR (MOUNTED ABOVE CEILING)

COMPONENT BOX W/(2) LEGACY AIR FLOW TRANSDUCERS AIR FLOW SENSOR TUBING

COMPONENT BOX W/NETWORK CARD, LIGHT CONTROL AND AIR FLOW MODULES. AIR FLOW INSERT IN DUCTWORK SENSOR MODULE 4 FOR TEMPERATURE, HUMIDITY AND LIGHT

NETWORK JUNCTION BOX LEGACY POWER SUPPLY UNIT PULSE CENTRAL CONTROLLER BOX WITH I/O PANEL, SURFACE MOUNTED

PULSE SERVER (REF. ONLY - NOT PROVIDED BY EDSTROM) **LEGEND**

PULSE SYSTEM FOR: JESSE BROWN V.A. MEDICAL CENTER BUILDING 11B/7th FLOOR/MEDICAL R&D SERVICE 278 CHICAGO, IL

5800-9156-107.1 KGJ 04-28-17

PLOT SCALE 1/8" = 1'-0" E BORD DRAWING NO.

Tel: 262.534.5181 Fax: 262.534.5184

When applicable, the detail views

on this drawing incorporate

third angle projection.

PROPRIETARY DATA-INFORMATION:

Reproduction or disclosure of data or information contained hereon

without the explicit consent of Edstrom is forbidden.