


Revisions	Date	Drawing Title	Sheet Project No.	Contract No.	Project Title	Designed By	Checked By	Drawn By	Date	Drawing No.
FRAC Proj. #	1837.01	BUILDING 24 BASEMENT	Building No. 24	Contract No. 99001 24-B	STATEMENT OF CONDITIONS	BAA	BAA	JV/DN	1/11/13	SOC-1
						VA MEDICAL CENTER CHILDCOHE, OHIO				SR 2 OF 4




- ### SYMBOLS LIST
- 2 HOUR FIRE BARRIER
  - 1 HOUR FIRE BARRIER
  - 2 HOUR FIRE/SMOKE BARRIER
  - 1 HOUR FIRE/SMOKE BARRIER
  - 1 HOUR CORRIDOR FIREWALL-20 MINUTE DOORS
  - 30 MINUTE SMOKE BARRIER
  - SMOKE RESISTIVE HAZARDOUS AREA
  - HORIZONTAL EXIT PASSAGEWAY
  - EXIT
  - EXIT PASSAGEWAY
  - LINEN CHUTE
  - TRASH CHUTE
  - TC
- SUITE DESIGNATIONS
- AREA OPEN TO CORRIDOR - WITH SMOKE DETECTION
- AREA OPEN TO CORRIDOR - NO SMOKE DETECTION REQUIRED

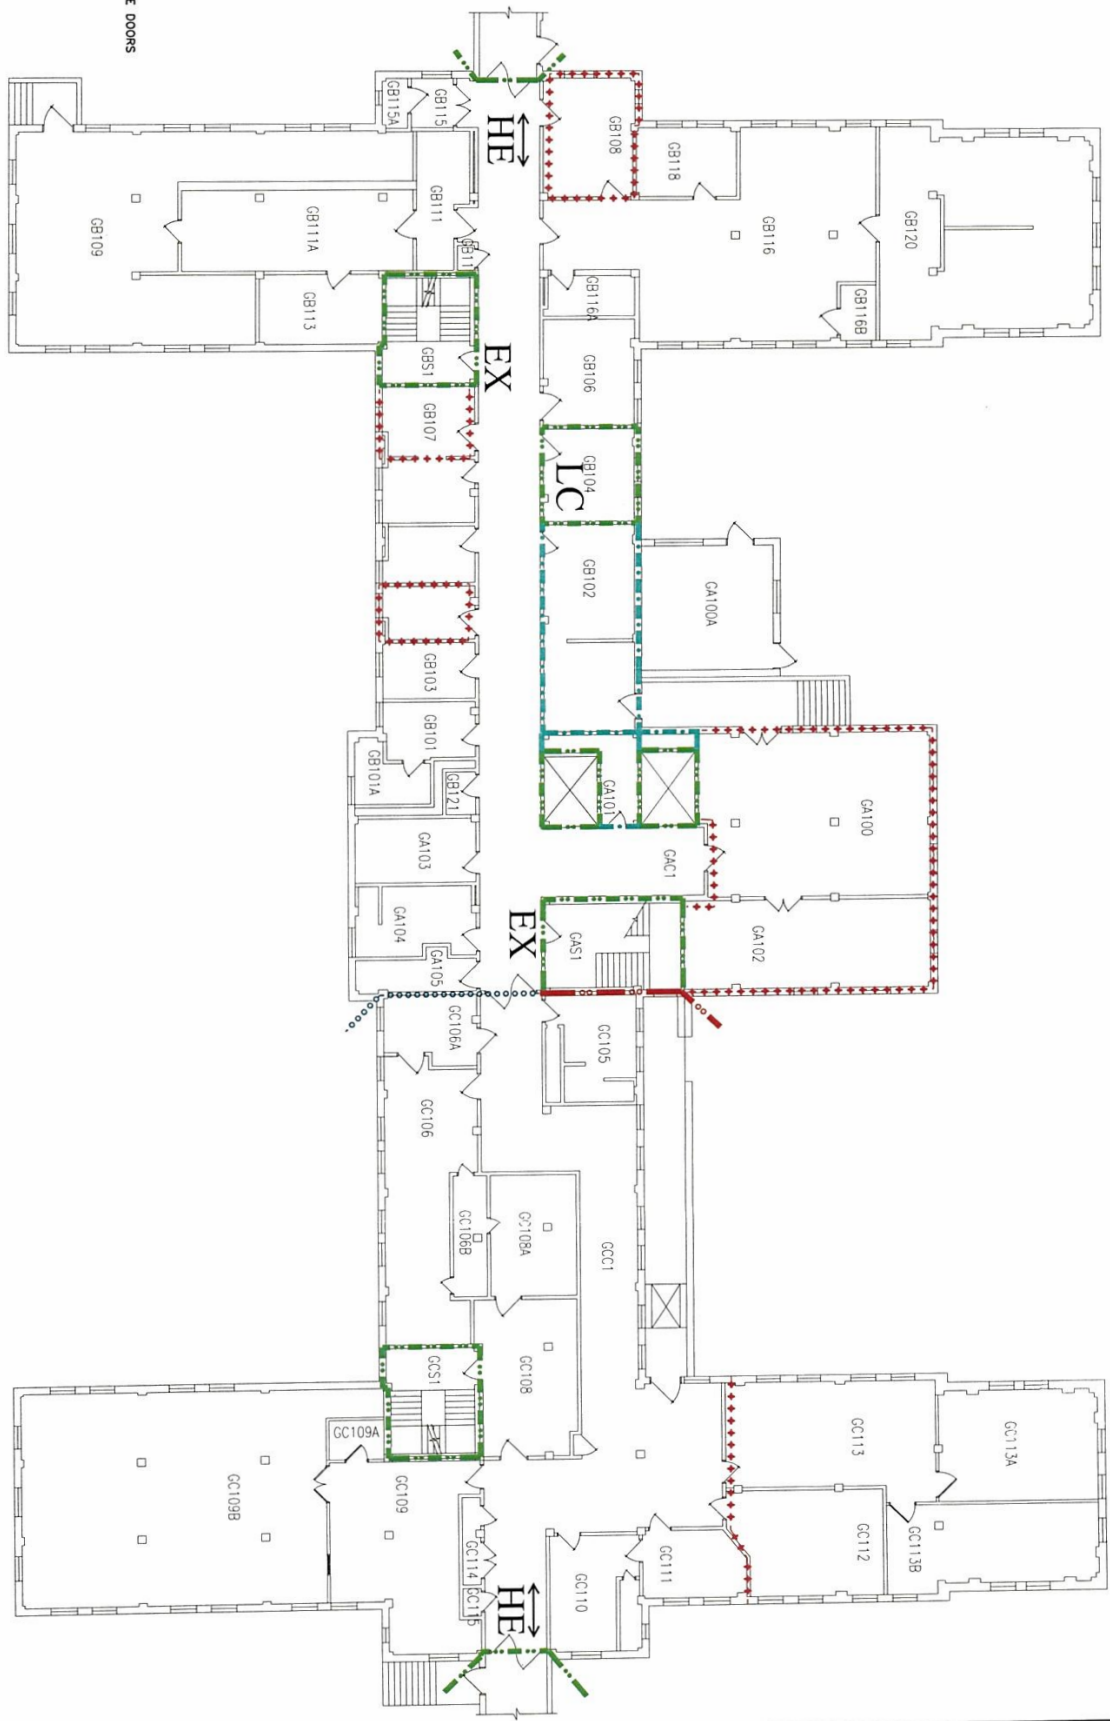

**BUILDING 24 BASEMENT**

**FULLY SPRINKLERED  
BUSINESS OCCUPANCY**

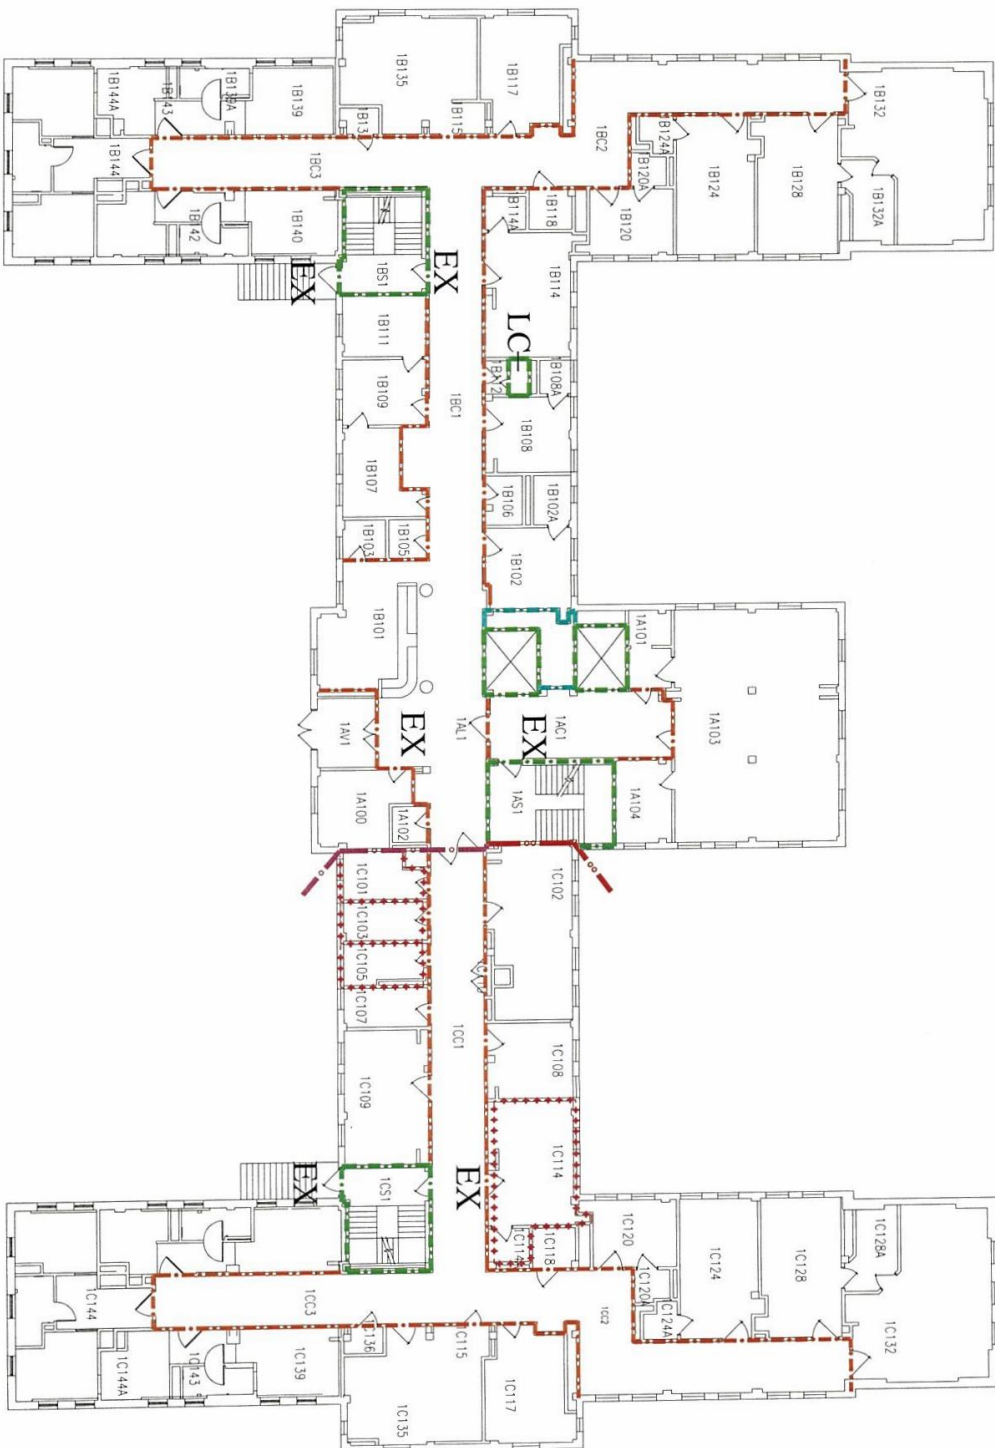


# SYMBOLS LIST

- 2 HOUR FIRE BARRIER
- 1 HOUR FIRE BARRIER
- 2 HOUR FIRE/SMOKE BARRIER
- 1 HOUR FIRE/SMOKE BARRIER
- 1 HOUR CORRIDOR FIREWALL-20 MINUTE DOORS
- 30 MINUTE SMOKE BARRIER
- SMOKE RESISTIVE HAZARDOUS AREA
- HORIZONTAL EXIT PASSAGEWAY
- EXIT
- EXIT PASSAGEWAY
- LINEN CHUTE
- TRASH CHUTE
- TC
- SURE DESIGNATIONS
- AREA OPEN TO CORRIDOR - WITH SMOKE DETECTION
- AREA OPEN TO CORRIDOR - NO SMOKE DETECTION REQUIRED

Revisions	Date				Drawing Title	Client Project No.	Contract No.	Project Title	Designed By	Checked By	Drawn By	Date	Drawing No.
FR&C Proj #	1837.01	Dept. of Veterans Affairs Medical Center 17223 ST. Rt. 104 Chillicothe, OH 45601		FR&C CONSULTANTS, INC. ARCHITECTS & INTERIOR DESIGNERS 1000 W. 10th St. Chillicothe, OH 45601	BUILDING 24 FIRST FLOOR	24	AutoCAD File Name S0002 24-1	STATEMENT OF CONDITIONS	BAK	BAK	JY/BN	11/1/13	SOC-2
Location: VA MEDICAL CENTER, CHILICOTHE, OHIO Scale: NO SCALE Shl. 3 of 4													

FULLY SPRINKLERED  
 DOMICILIARY OCCUPANCY

BUILDING 24 FIRST FLOOR

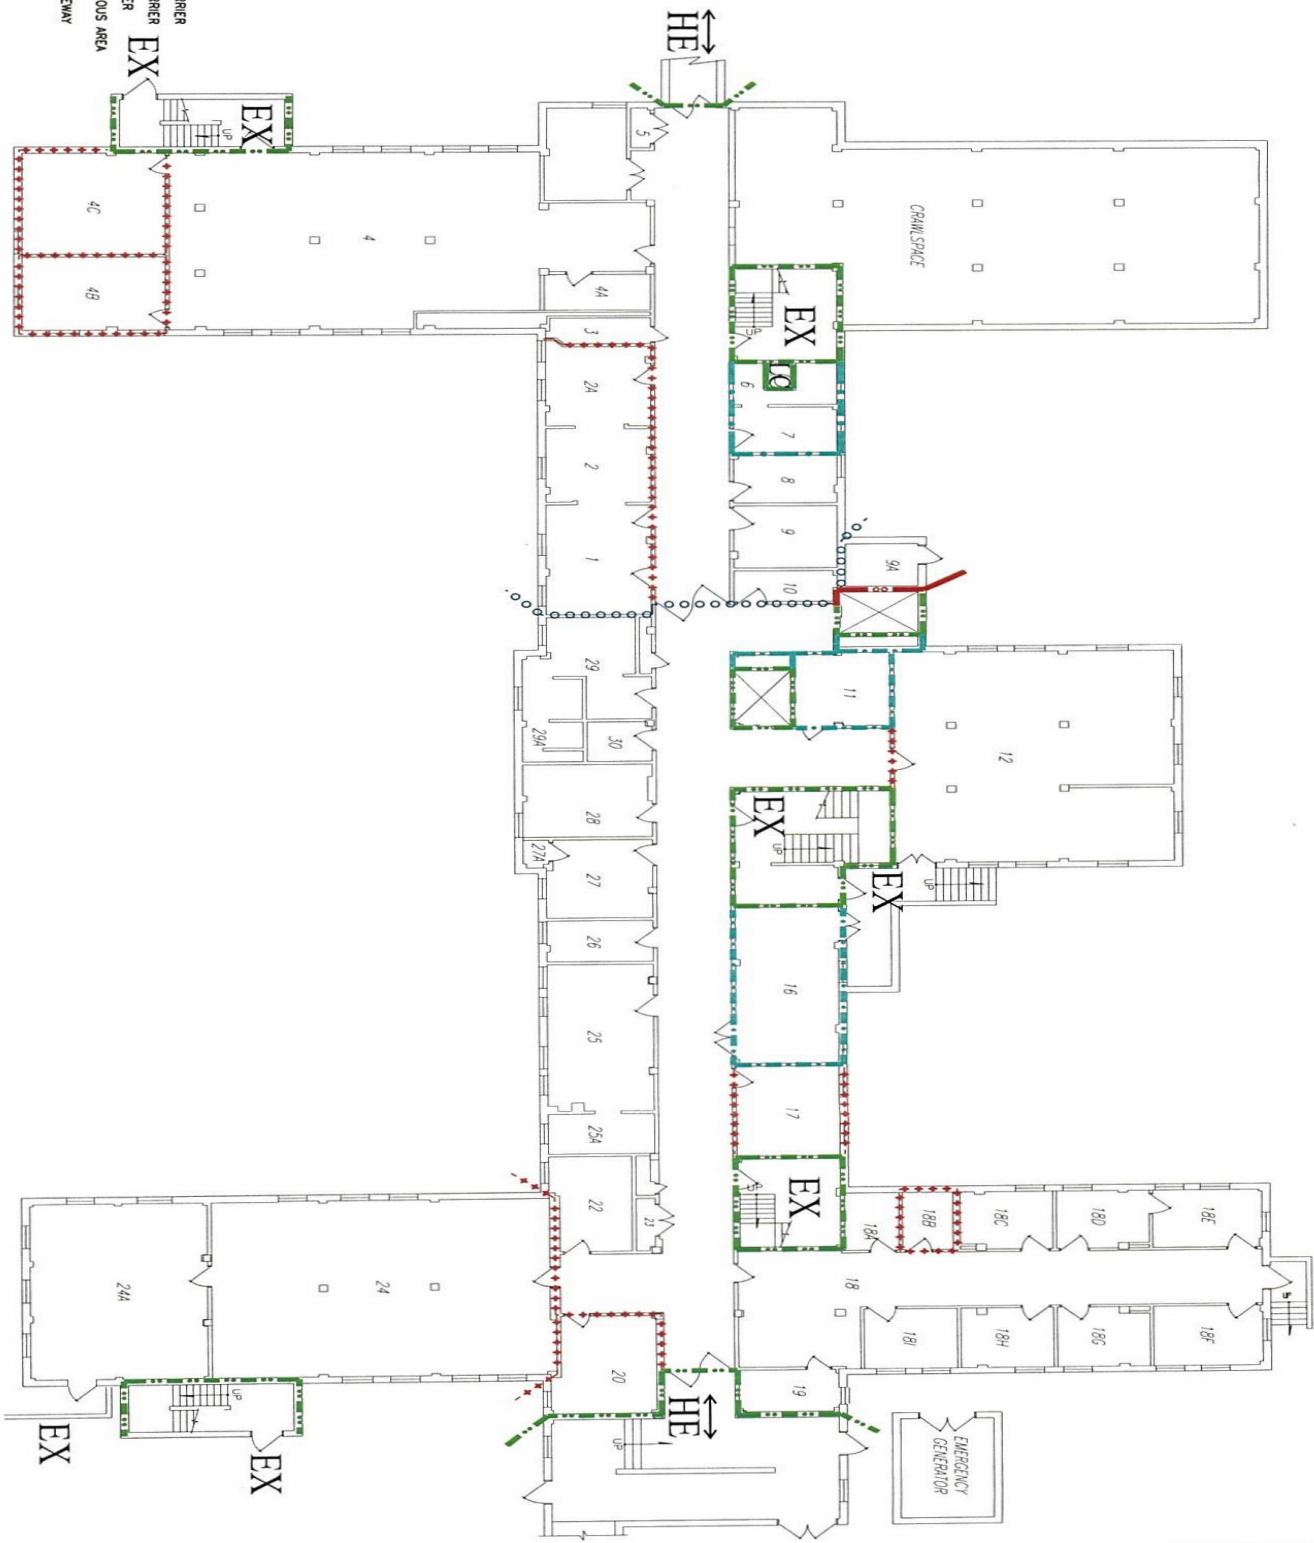

# **SYMBOLS LIST**

- 2 HOUR FIRE BARRIER
- 1 HOUR FIRE BARRIER
- 2 HOUR FIRE/SMOKE BARRIER
- 1 HOUR FIRE/SMOKE BARRIER
- 30 MINUTE SMOKE BARRIER
- SMOKE RESISTIVE HAZARDOUS AREA
- HORIZONTAL EXIT PASSAGEWAY
- EXIT
- EXIT PASSAGEWAY
- UNEN CHUTE
- TRASH CHUTE
- SUITE DESIGNATIONS
- AREA OPEN TO CORRIDOR - WITH SMOKE DETECTION
- AREA OPEN TO CORRIDOR - NO SMOKE DETECTION REQUIRED

## **BUILDING 26 BASEMENT**

FULLY SPRINKLERED  
BUSINESS OCCUPANCY

Revisions	Date
PRAC Proj. #	1837.01
Drawing Title	BUILDING 26 BASEMENT
Client Project No.	Building No. 26
Contract No.	MAJCO FOR Bldg 3500 26-B
Project Title	STATEMENT OF CONDITIONS
Designed By	BAVA
Checked By	BAVA
Drawn By	JV/DN
Date	1/11/13
Scale	NO SCALE
Drawing No.	SOC-1
	SH. 2 OF 4





- ### SYMBOLS LIST
- 2 HOUR FIRE BARRIER
  - 1 HOUR FIRE BARRIER
  - 2 HOUR FIRE/SMOKE BARRIER
  - 1 HOUR FIRE/SMOKE BARRIER
  - 30 MINUTE SMOKE BARRIER
  - SMOKE RESISTIVE HAZARDOUS AREA
  - HORIZONTAL EXIT PASSAGEWAY
  - EXIT
  - EXIT PASSAGEWAY
  - LINE CHUTE
  - TRASH CHUTE
  - SUITE DESIGNATIONS
  - AREA OPEN TO CORRIDOR - WITH SMOKE DETECTION
  - AREA OPEN TO CORRIDOR - NO SMOKE DETECTION REQUIRED

## BUILDING 26 FIRST FLOOR



Revisions	Date
FRAC Proj.	1837.01
Drawing Title	BUILDING 26 FIRST FLOOR
Client Project No.	Building No. 26
Contact No.	Audio File Name S0002 26-1
Project Title	STATEMENT OF CONDITIONS
Designed By BIA	Checked By BIA
Drawn By JY/DN	Date 1/11/13
Scale NO SCALE	Drawing No. SOC-2 SH. 3 OF 4