


22 TOTAL OPENINGS
TYPICAL NURSE SERVER CABINET TO BE
REMOVED IS 1'-7" WIDE X 2'-0" DEEP.
CUT AND CAP 6"X6" VENT DUCT ABOVE
CEILING AT EACH OF THE 22 LOCATIONS.

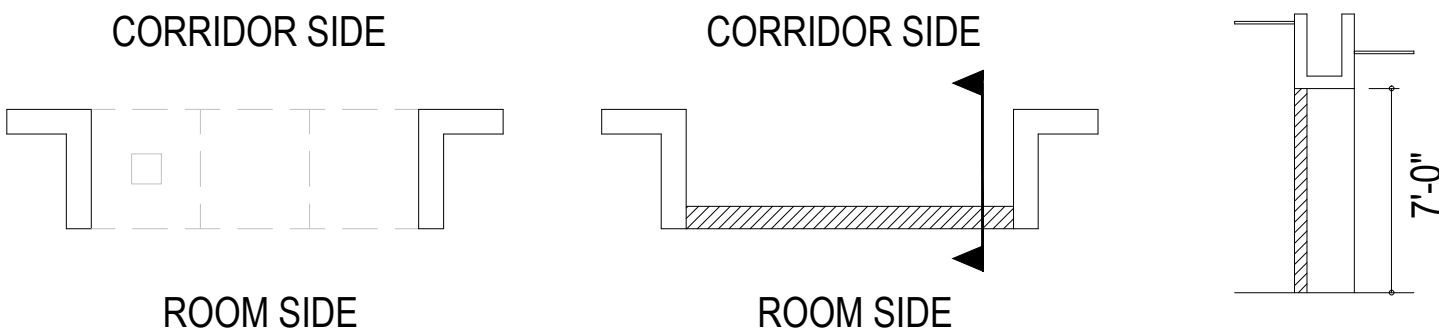

3-GANG OVERALL OPENING WIDTH 5'-6"
2-GANG OVERALL OPENING WIDTH 3'-9"

FIRST FLOOR PLAN 1E AND 1W