



URBAN OFFICE DESIGN


Office Furniture

Space Planning

Project Management

AUTHORIZED DEALER

URBAN OFFICE DESIGN
10833 LOSTWOOD DRIVE
SANDY, UT 84092-4925
USA
TEL 801 580 2064
URBANOFFICEDESIGN.COM

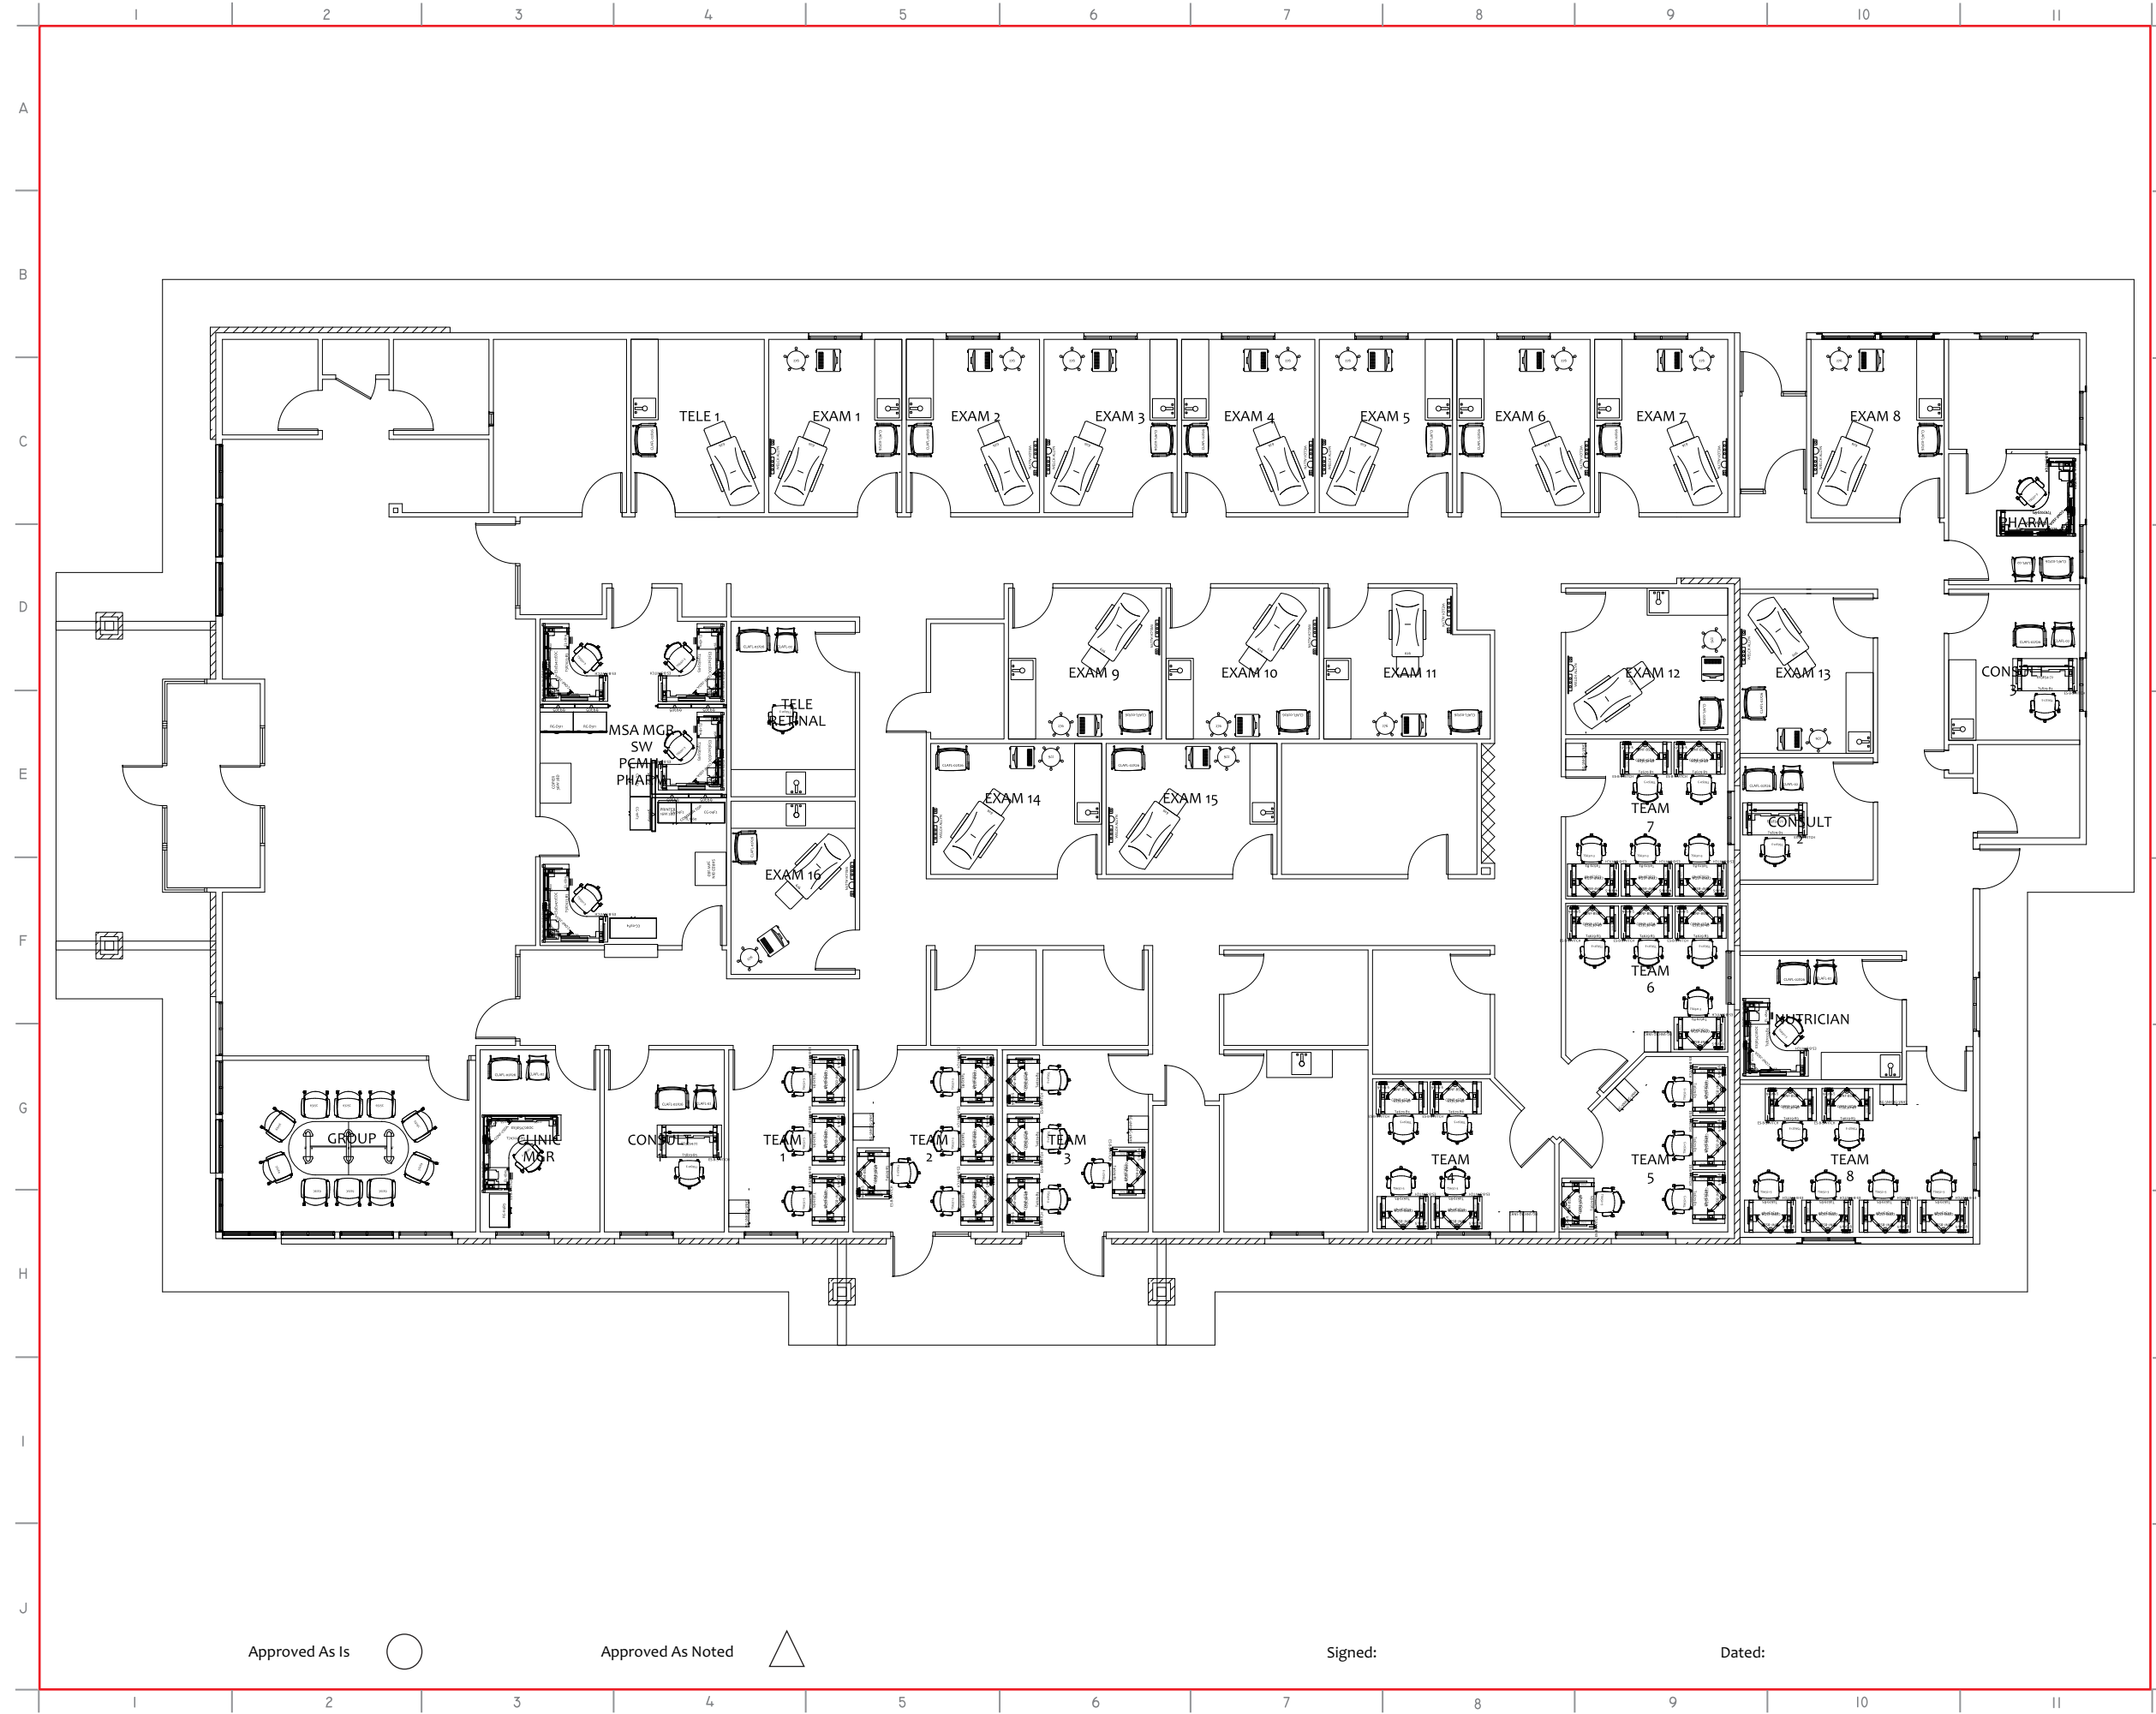

Approved As Is

Approved As Noted

Signed: _____

Dated: _____

EXTERNALLY PROVIDED CAD PLANS AND DIGITAL RESOURCES MAY BE INTEGRATED INTO THIS DRAWING WHICH HAVE NOT BEEN VERIFIED ON SITE BY THE PROJECT DESIGNER. IT IS THE RESPONSIBILITY OF THE CONTRACTOR TO VERIFY ALL DIMENSIONS, STRUCTURAL AND PHYSICAL SITE CONDITIONS PRIOR TO USE. ADDITIONALLY IT IS THE CONTRACTORS RESPONSIBILITY TO VERIFY ALL ASPECTS OF THIS PLAN/DRAWING ARE CORRECT AND COMPLY WITH ALL APPLICABLE BUILDING CODES, ADA STANDARDS, SAFETY ORDINANCES AND CLIENT'S SPECIFIC WORKPLACE DESIGN AND ACCESSIBILITY STANDARDS.

DESIGNED BY	100	PLAN NAME	FURNITURE PLAN	OGDEN CBQC BACKFILL
SPECIFIED BY	100	DRAWING SCALE	NOT TO SCALE	VA HEALTHCARE SYSTEM SLC
SITE SURVEYED BY		ACAD FILE NAME	N/A	982 CHAMBERS STREET
AS BUILT'S BY		DESIGN FILE NAME	180614.0.0GDEN.D.CDB	OGDEN, UT 84403
FINAL AUDIT BY		BOM FILE NAME	UOD.180614.0.0GDEN.D.SP4	801 479 4105
		BASE DRAWING ID		
		180614		
		DATED 6/14/2018		
		REVISION ID		
		N/A		
		DATED 6/14/2018		
		SHEET ID		
		FP-01		