




three inches = one foot
one and one half inches = one foot
one inch = one foot
three quarters inch = one foot
one half inch = one foot
one quarter inch = one foot
one eighth inch = one foot
one sixteenth inch = one foot

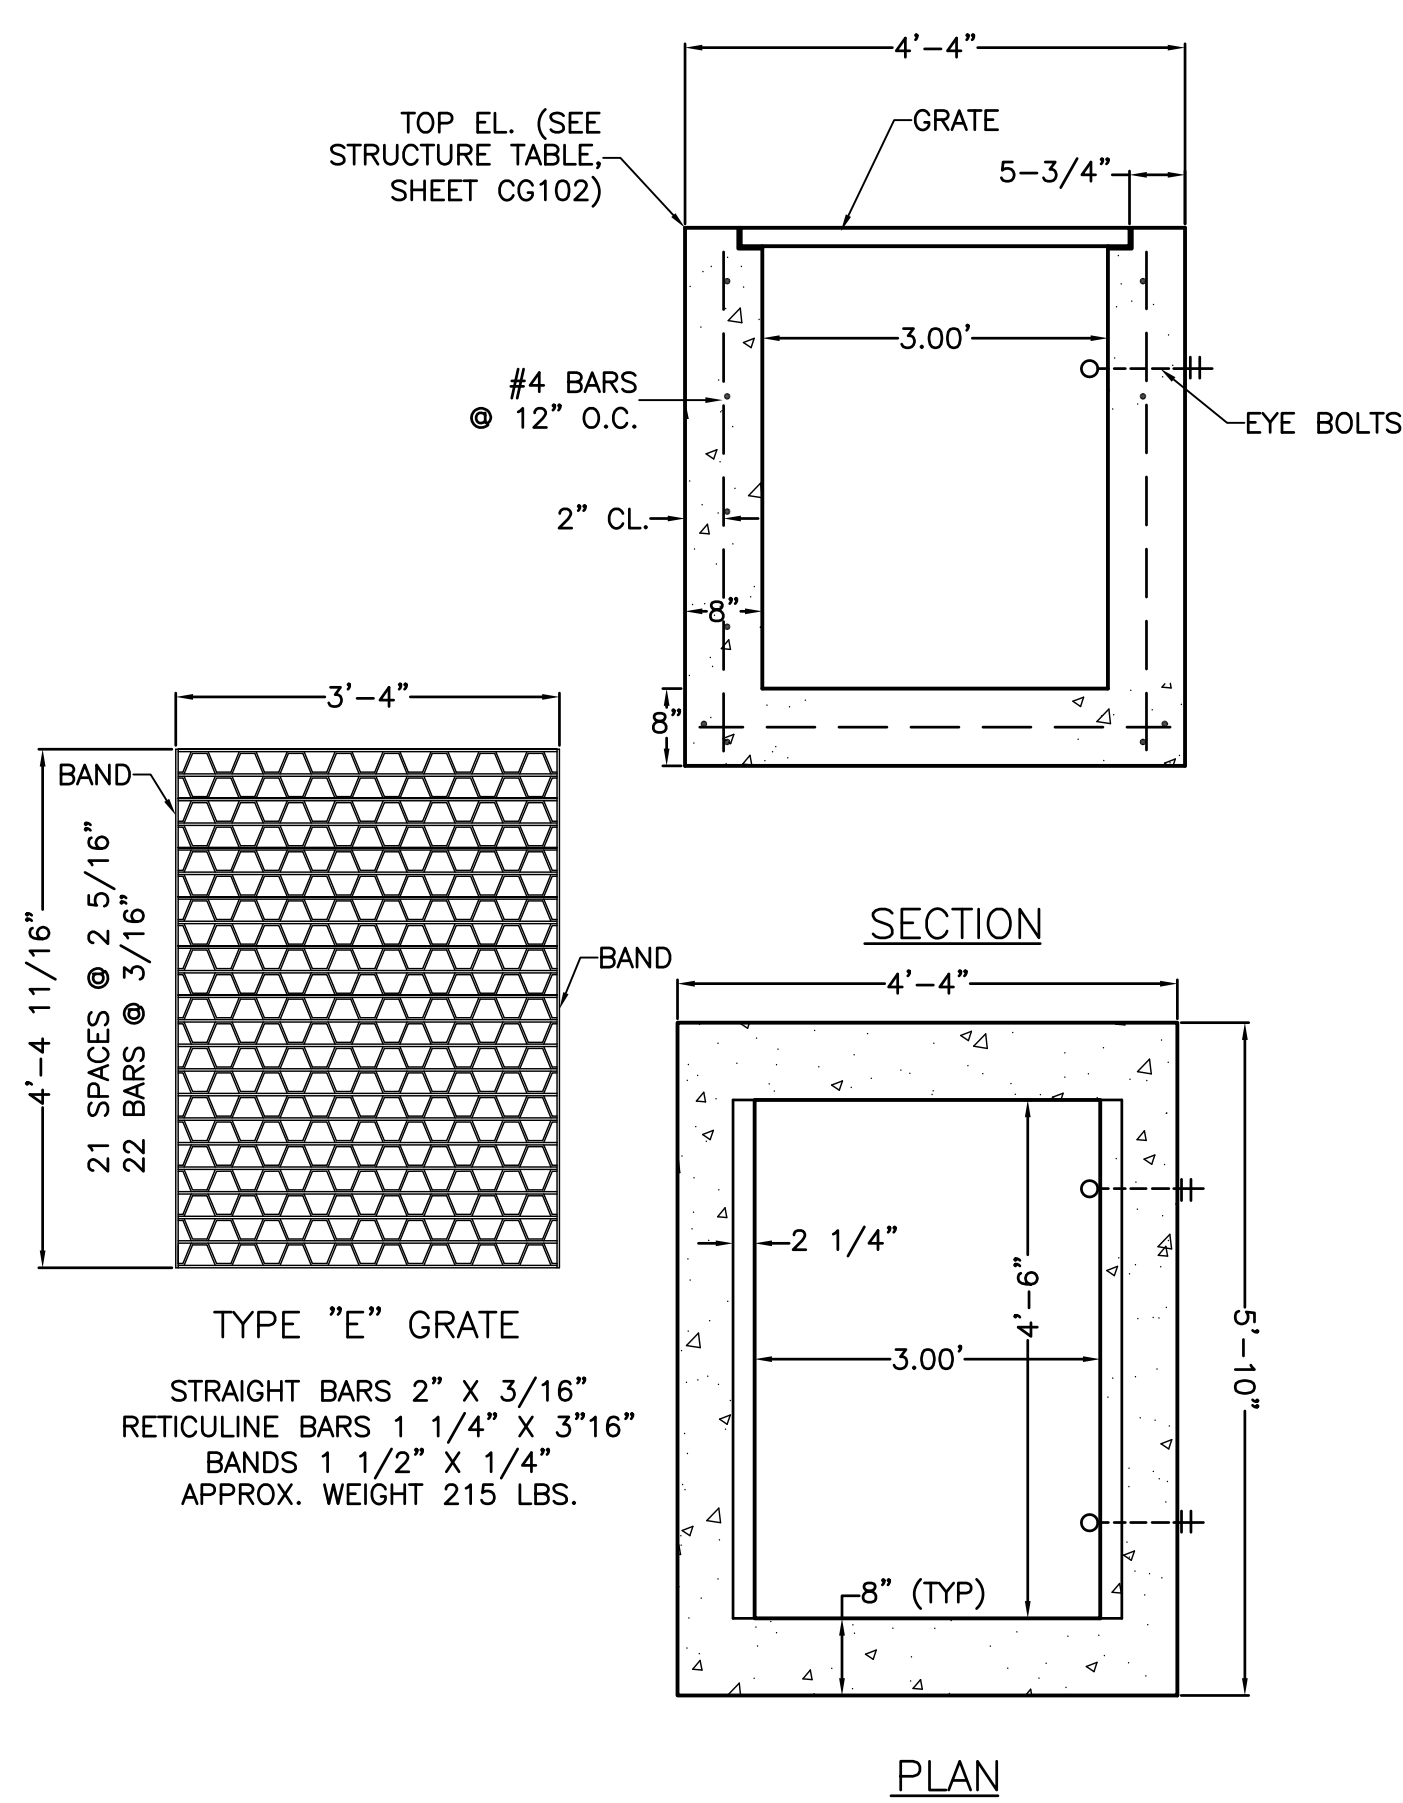


B2 FDOT TYPE "E" INLET DETAIL
CG101 N.T.S.
CG102

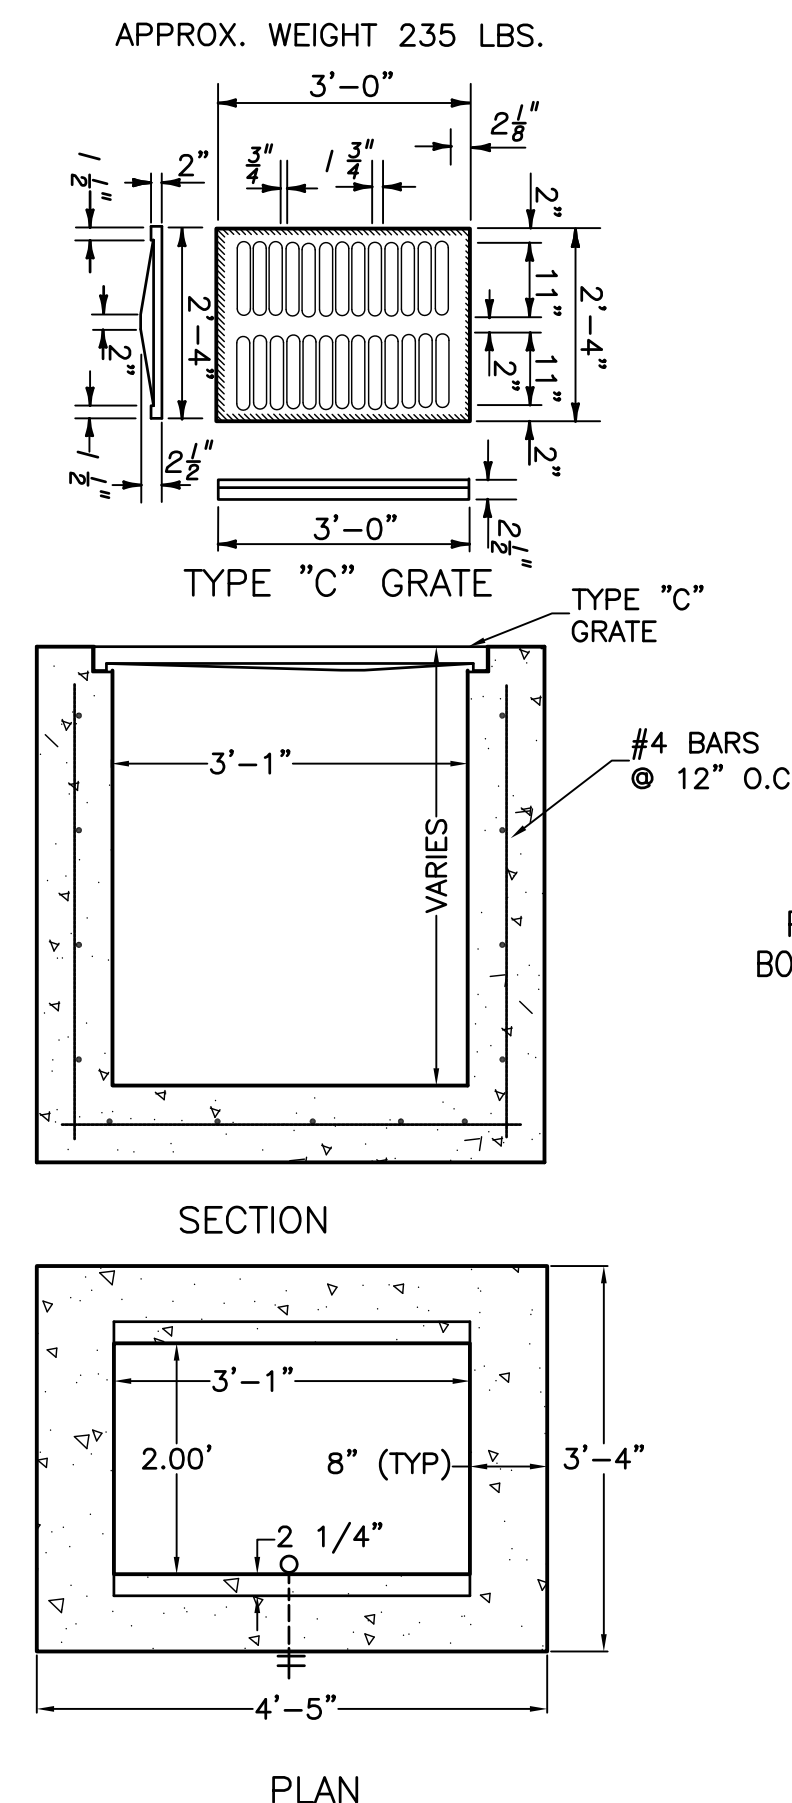


B3 FDOT TYPE "C" INLET DETAIL
CG101 N.T.S.
CG102

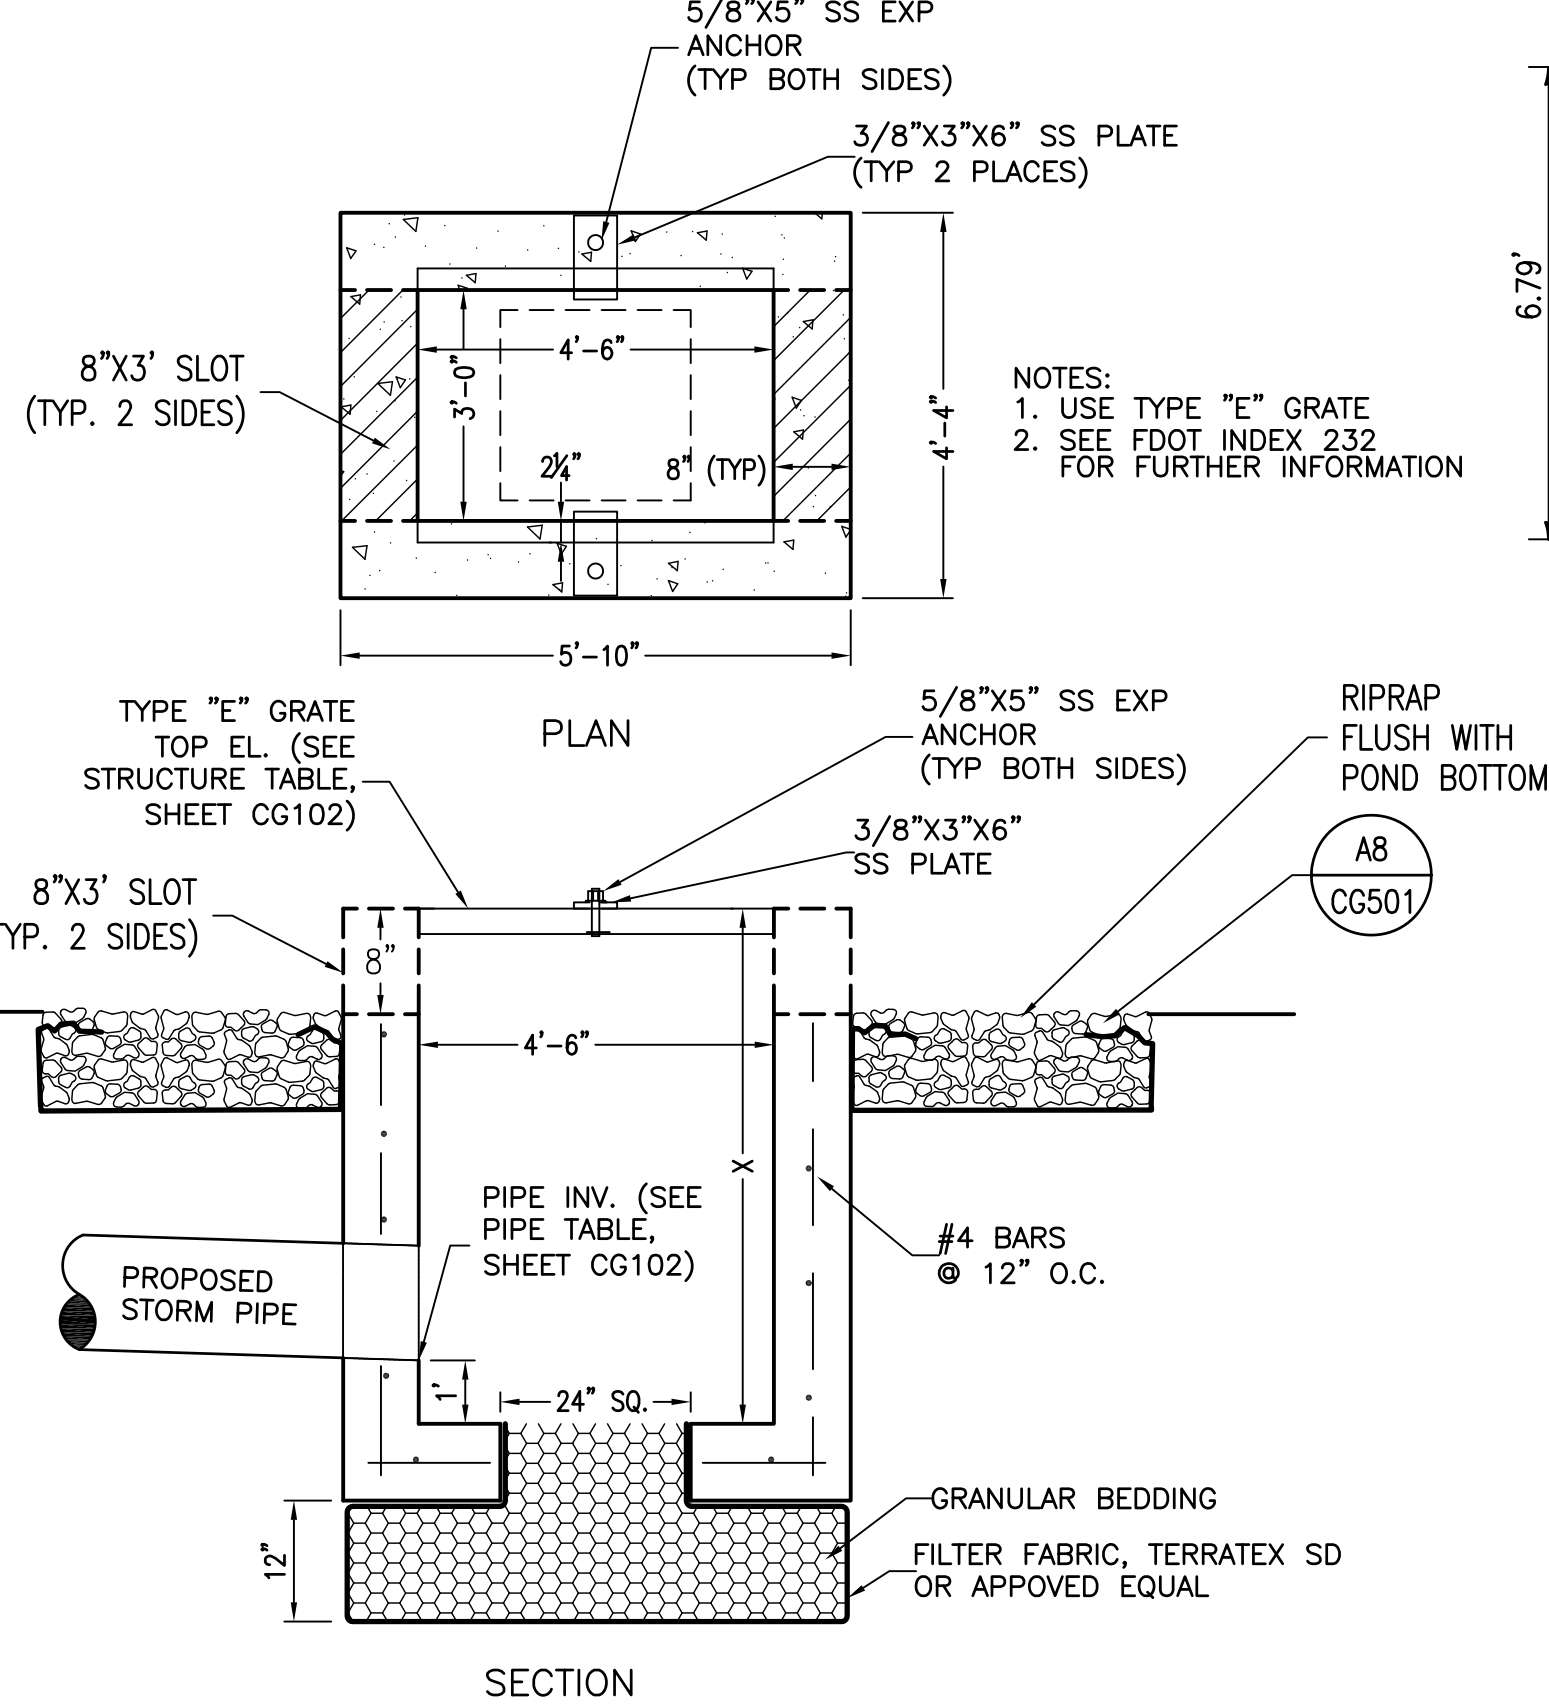


B4 FDOT TYPE "E" BUBBLE-UP STRUCTURE DETAIL
CG101 N.T.S.
CG102

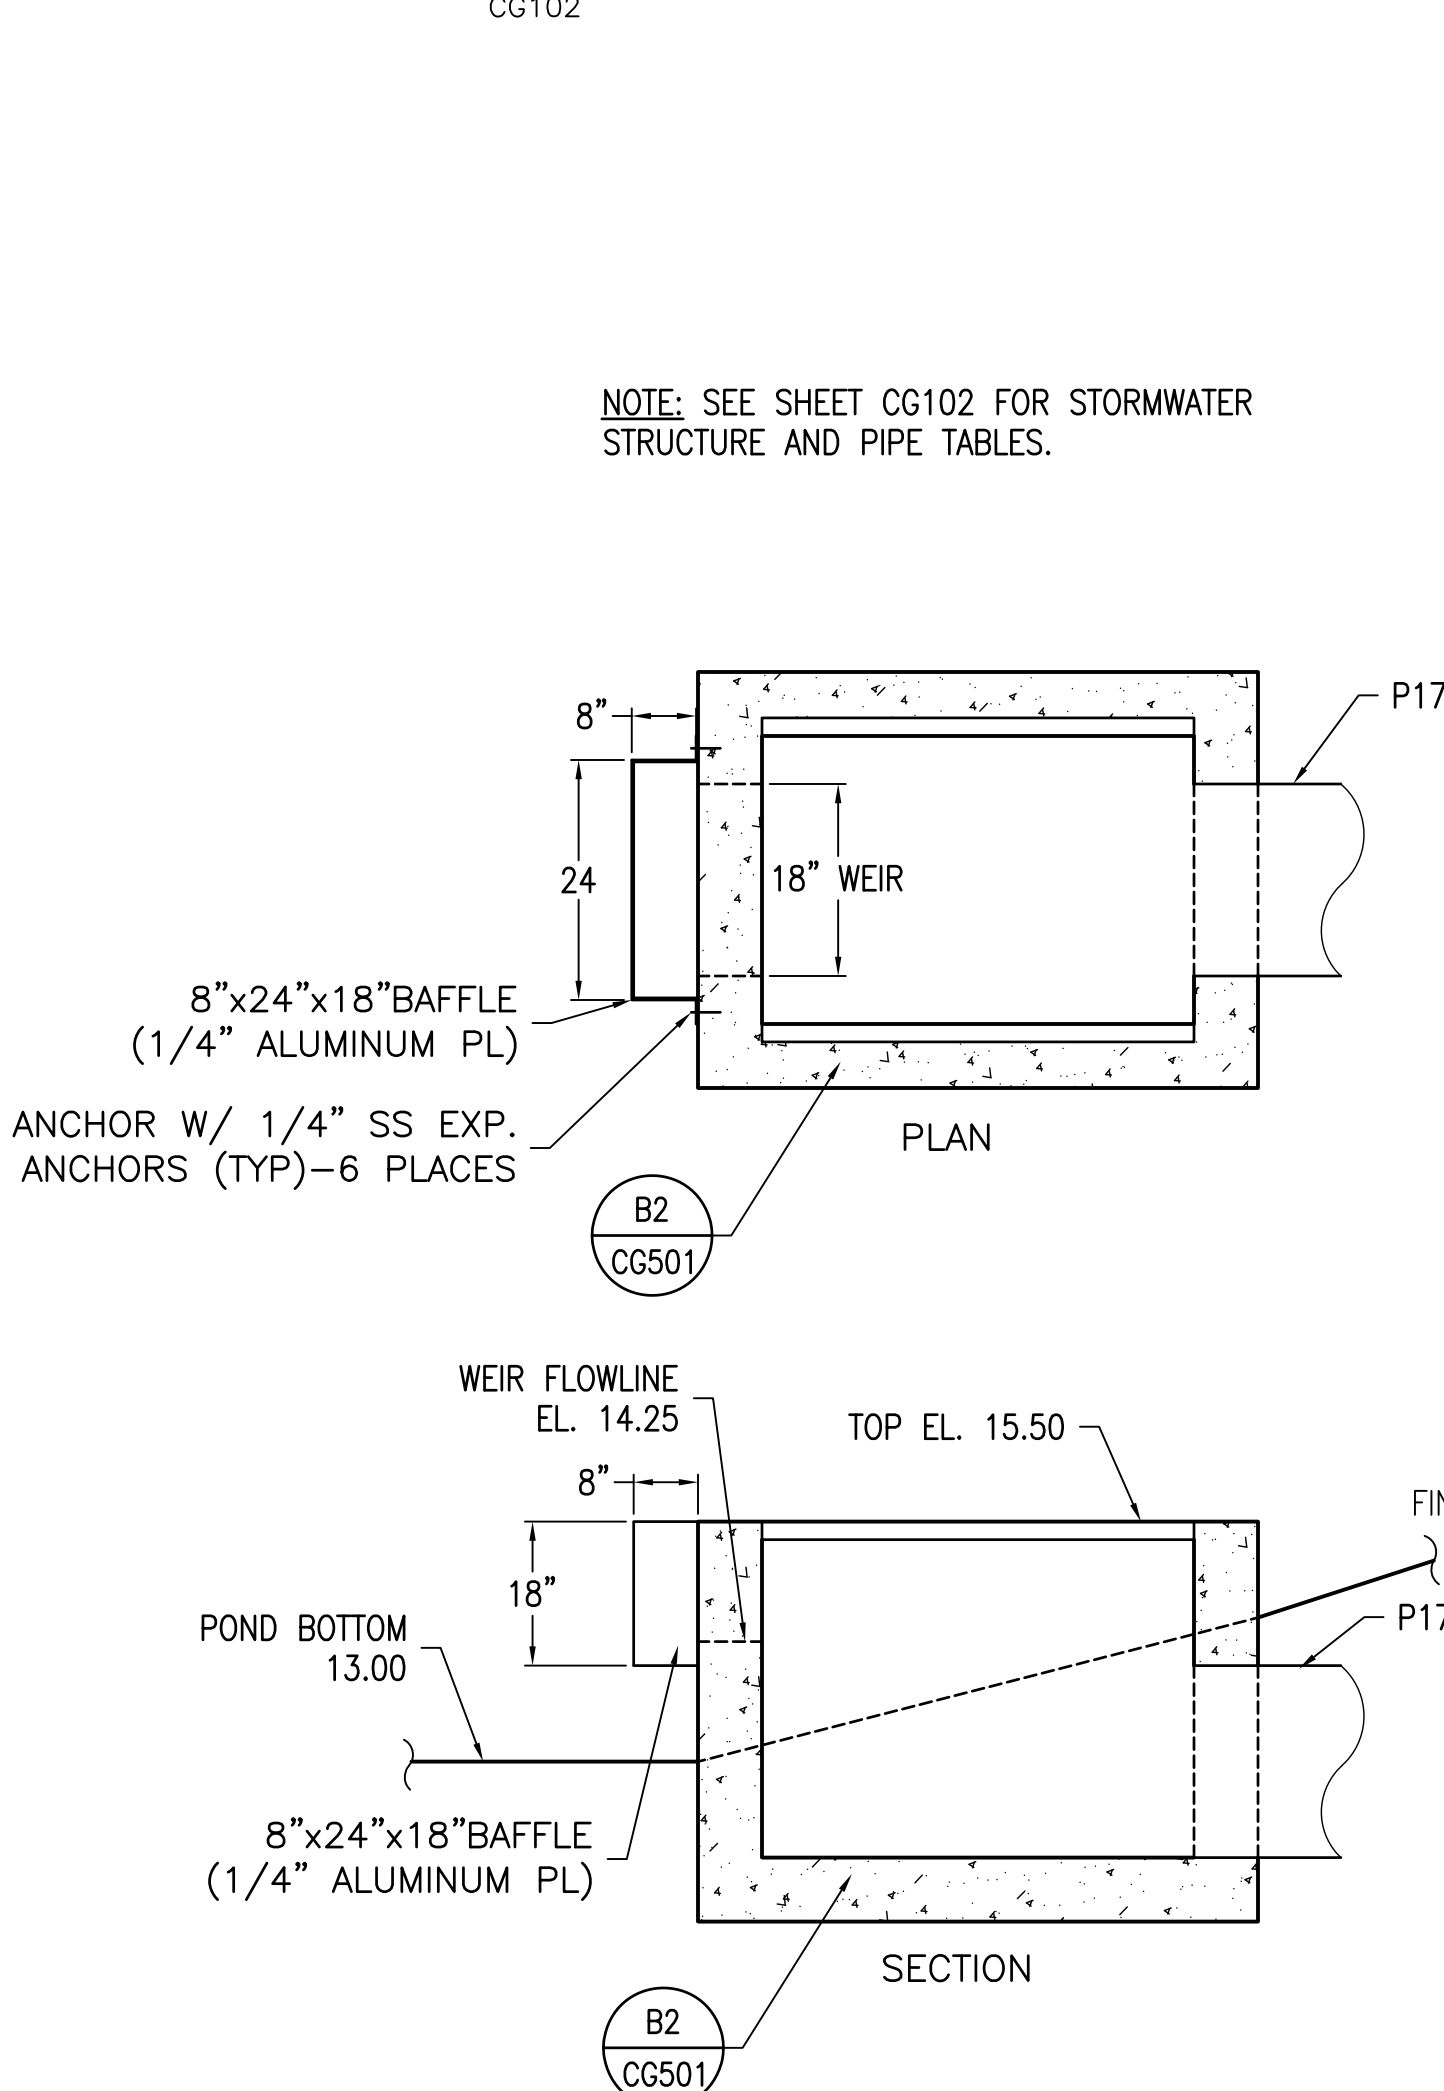

E1 RETENTION POND "1" OVERFLOW (S20) DETAIL
CG101 N.T.S.
CG102

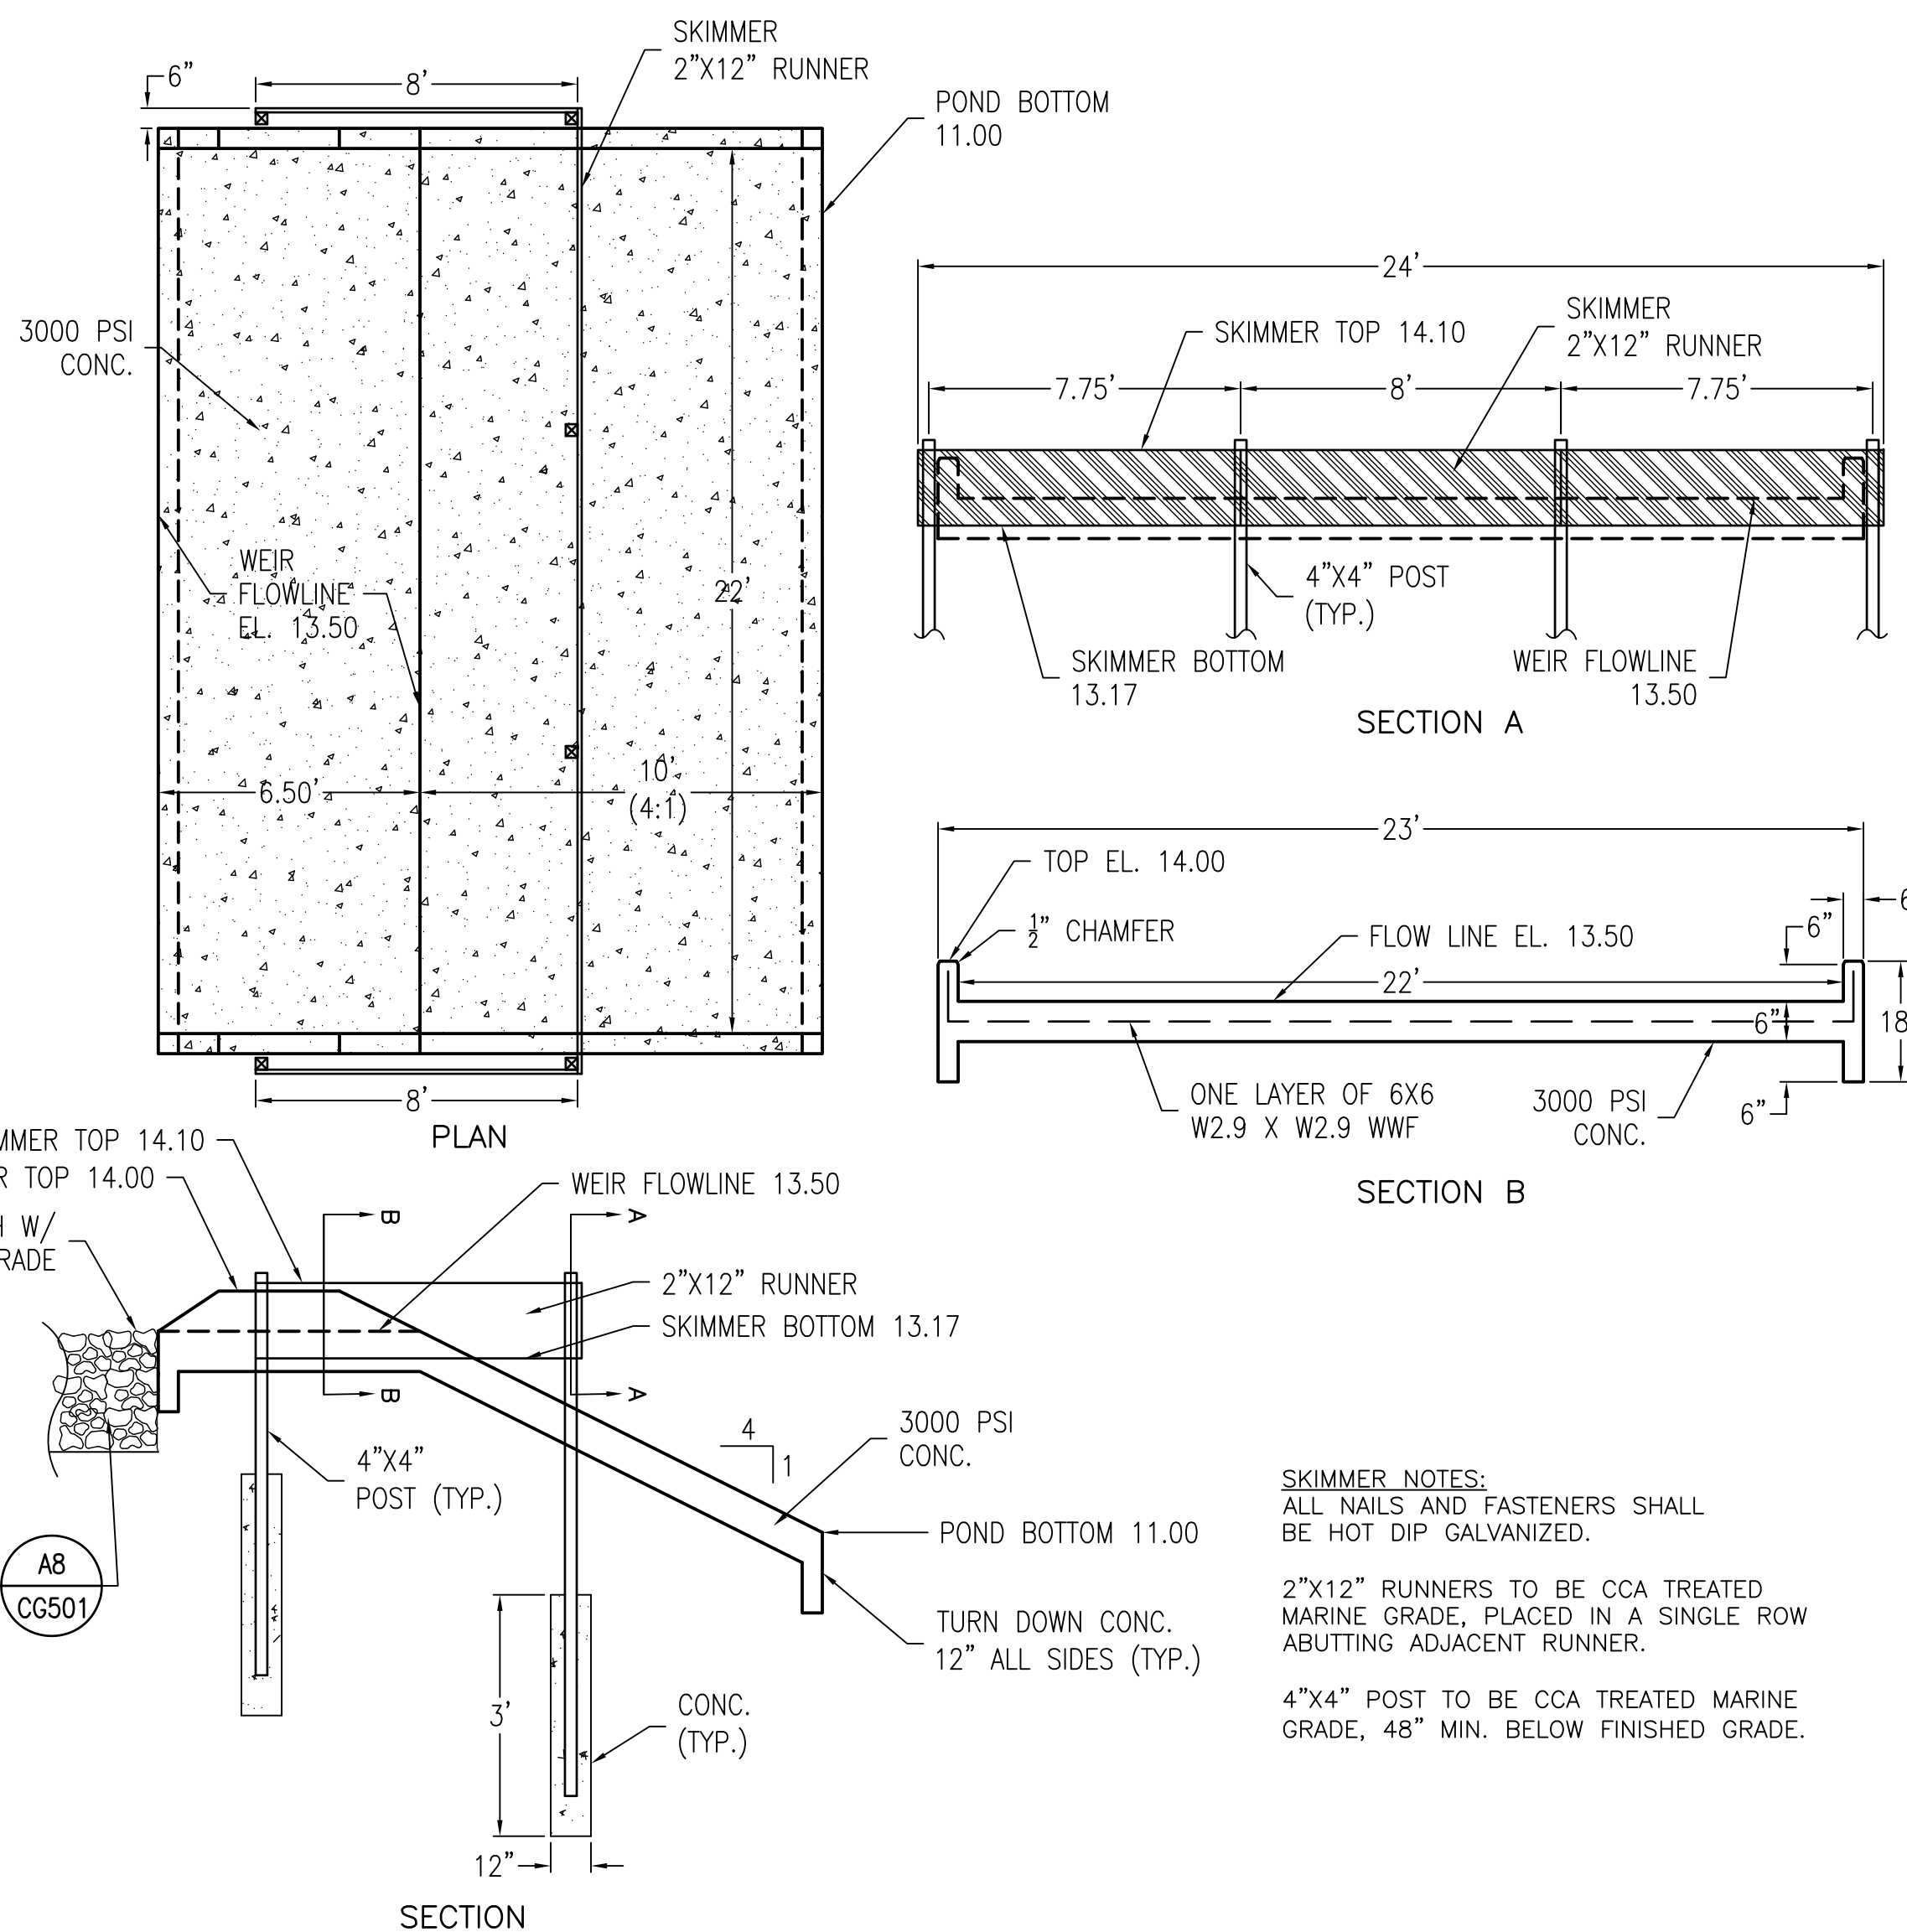


E3 RETENTION POND "2" CONC. WEIR & SKIMMER DETAIL
CG101 N.T.S.
CG102

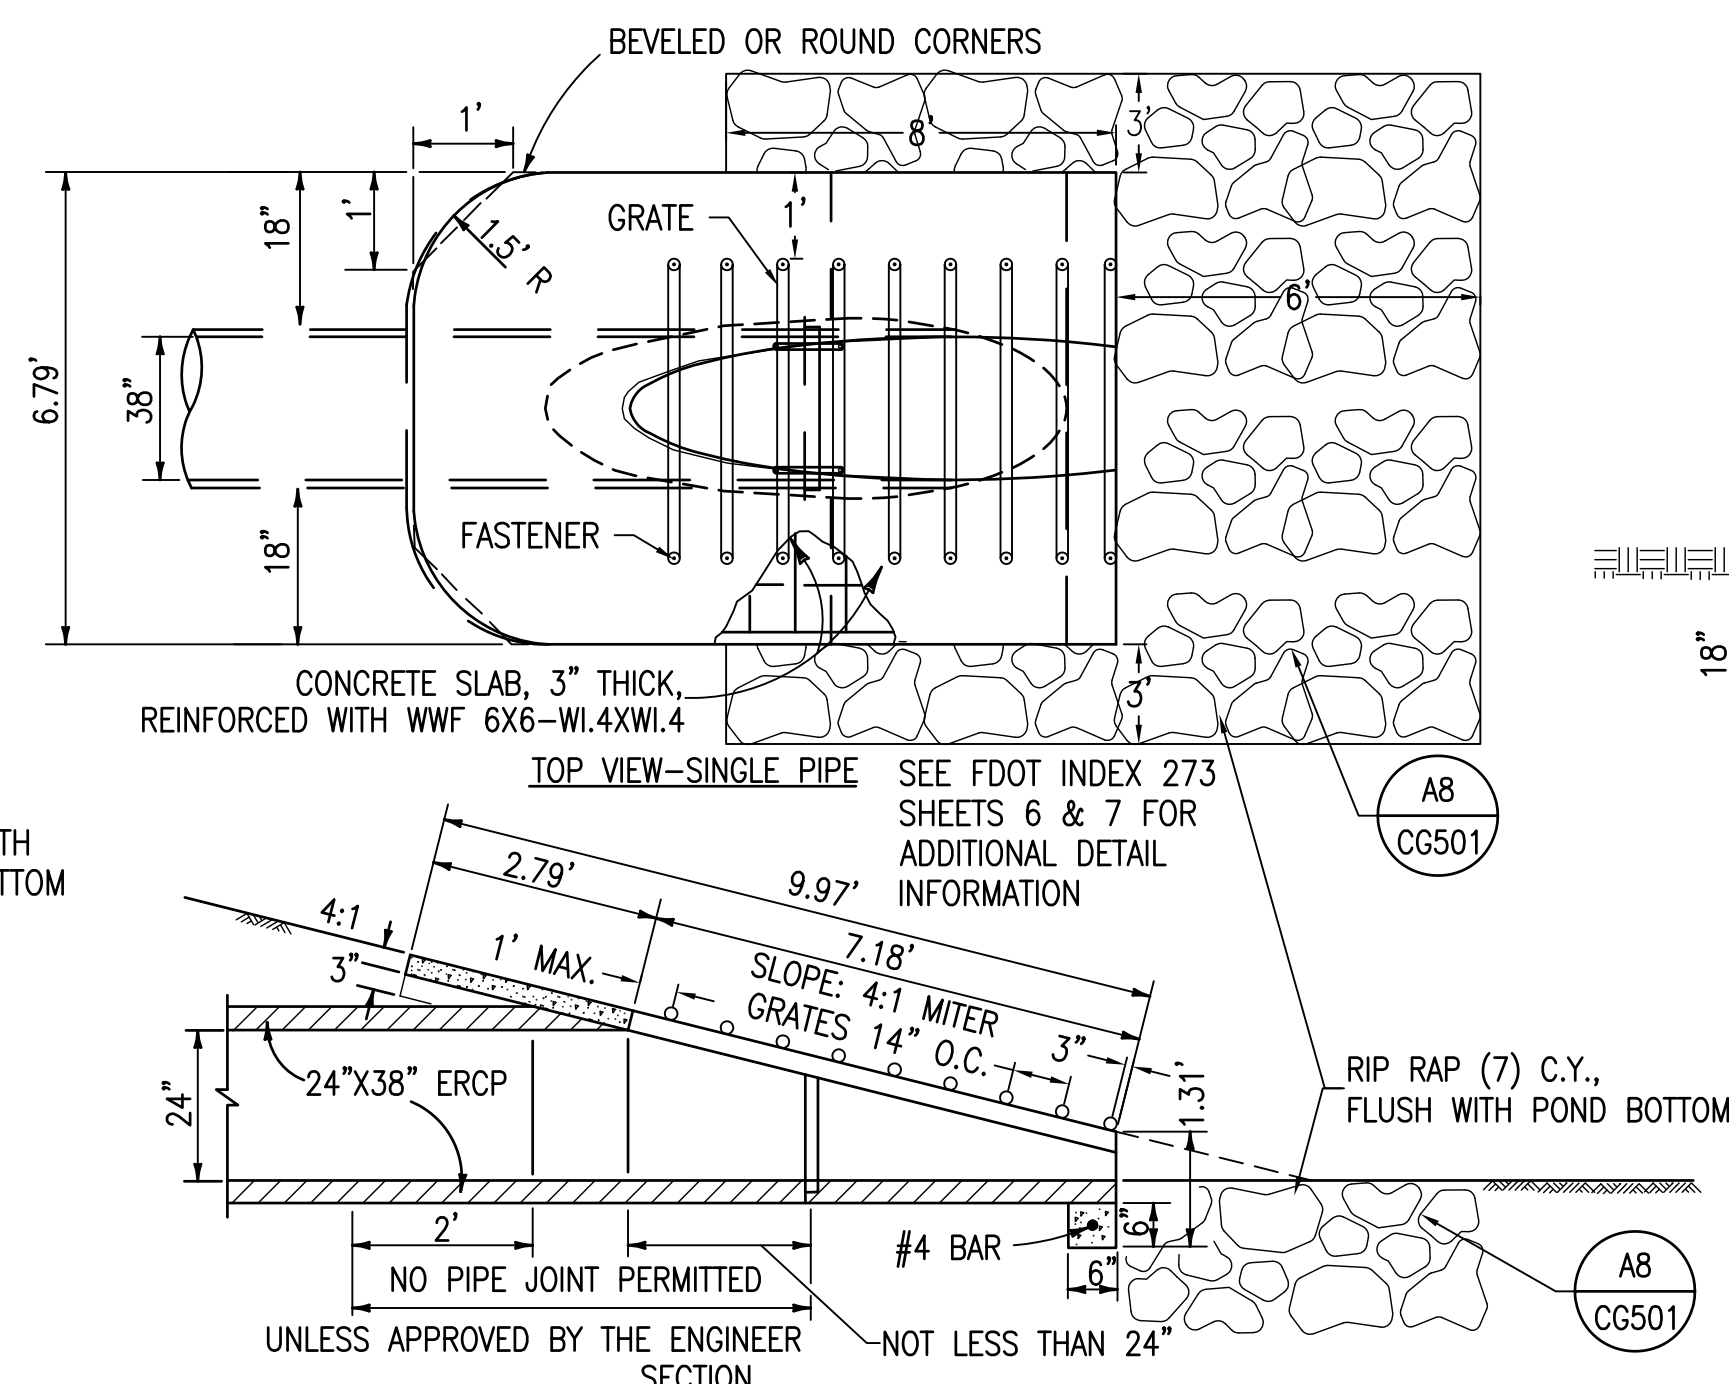


A8 RIPRAP DETAIL
CG101 N.T.S.


A6 MITERED END SECTION DETAIL
CG101 N.T.S.

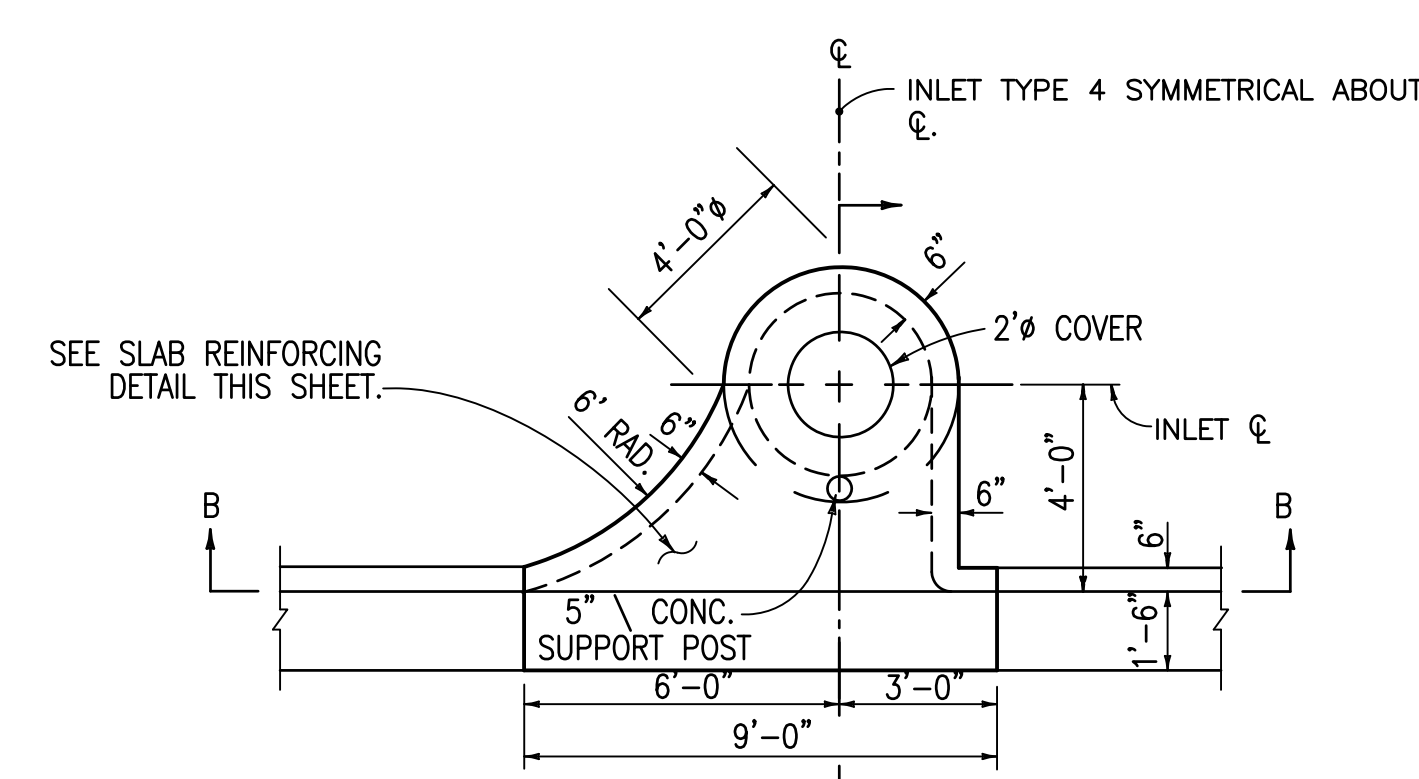


TYPE 3 PLAN (INLET TYPE 4 SYMMETRICAL ABOUT C)

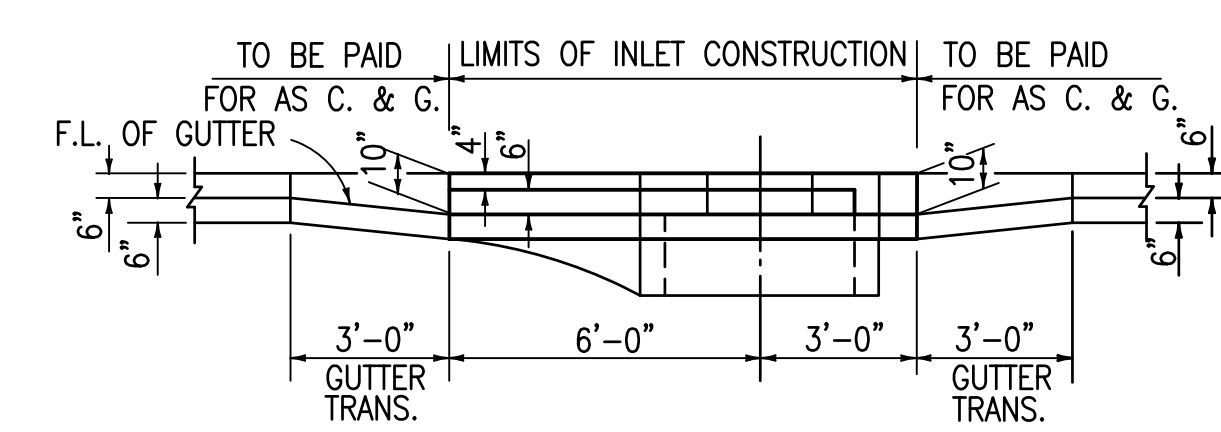

SECTION BB TYPE 3 (INLET TYPE 4 SYMMETRICAL ABOUT C)

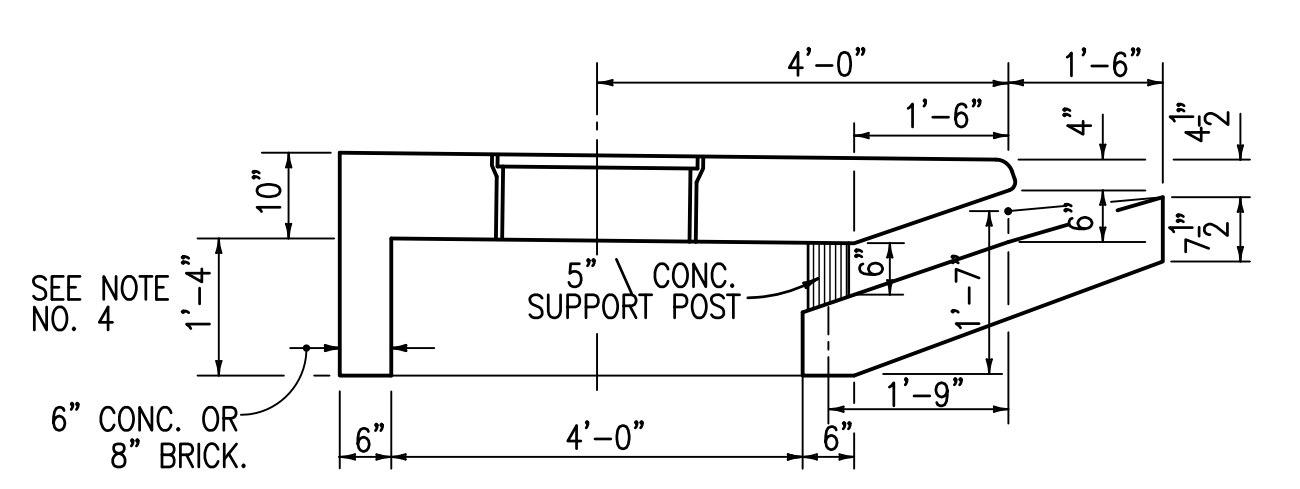


INLETS TYPES 3 AND 4

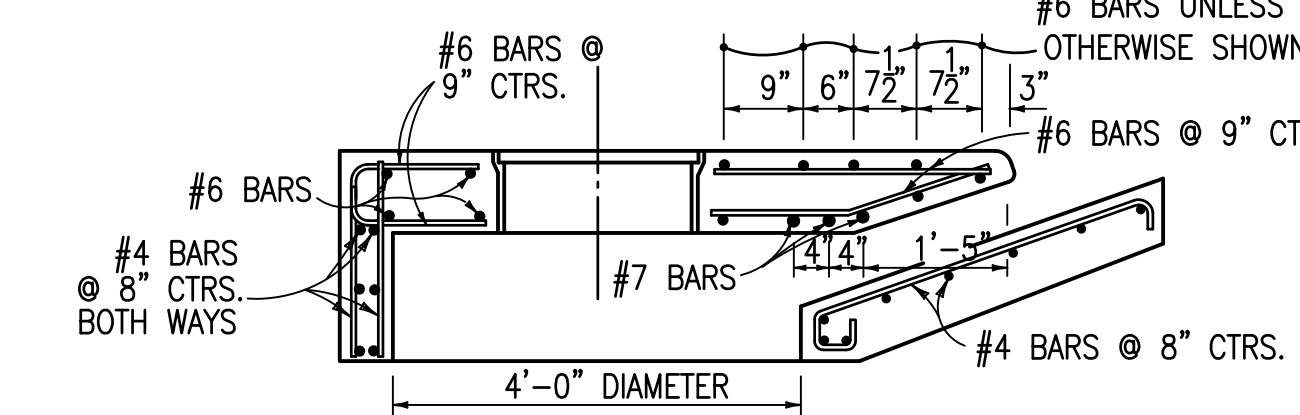


REINFORCING SECTION
4'-0" DIA STRUCTURE BOTTOM (SECTION AA)


TRANSVERSE SECTIONS FOR INLETS TYPES 1, 2, 3 AND 4

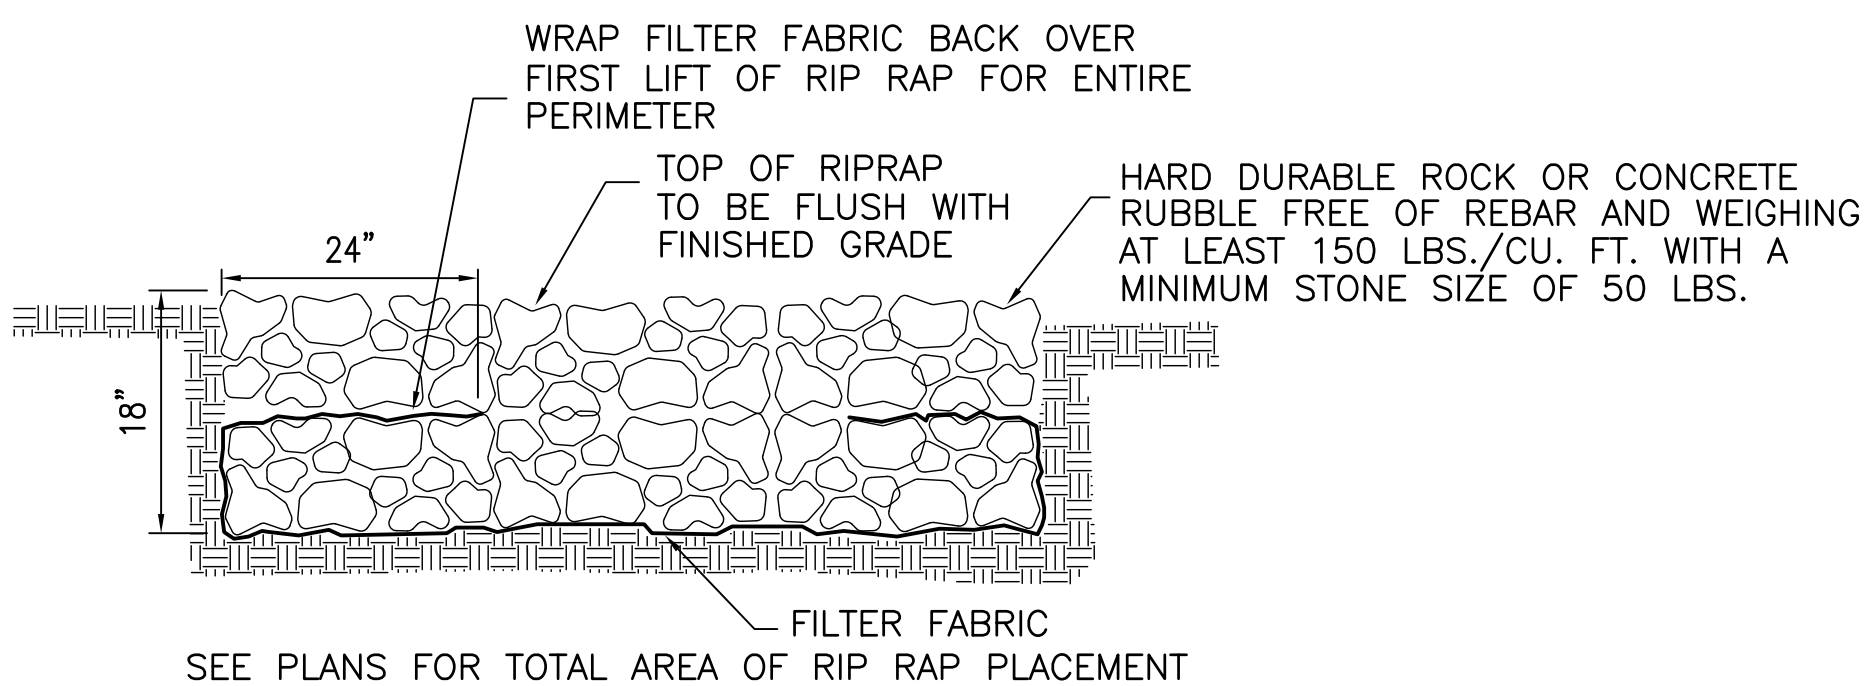

A8 RIPRAP DETAIL
CG101 N.T.S.

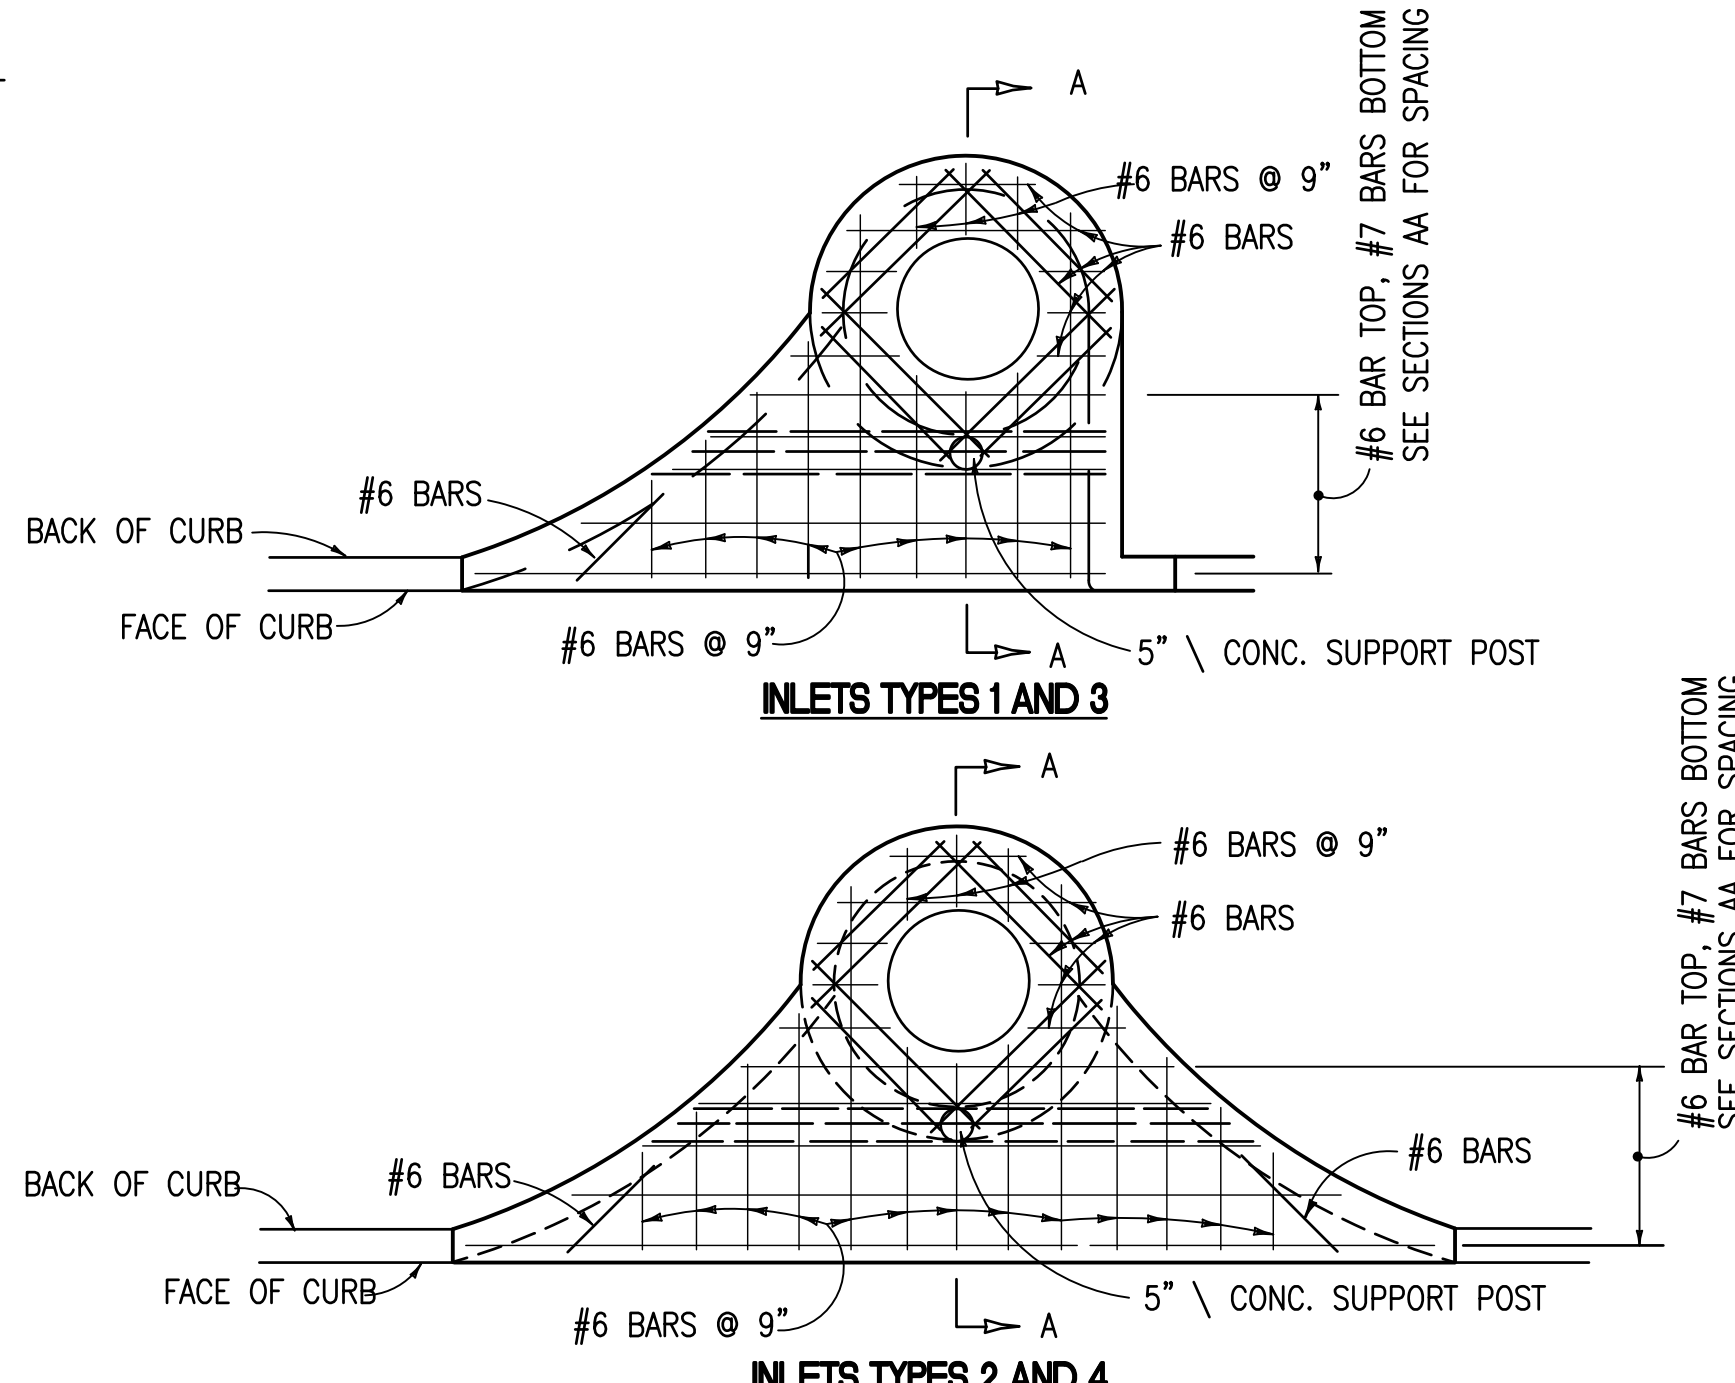

INLETS TYPES 1 AND 3

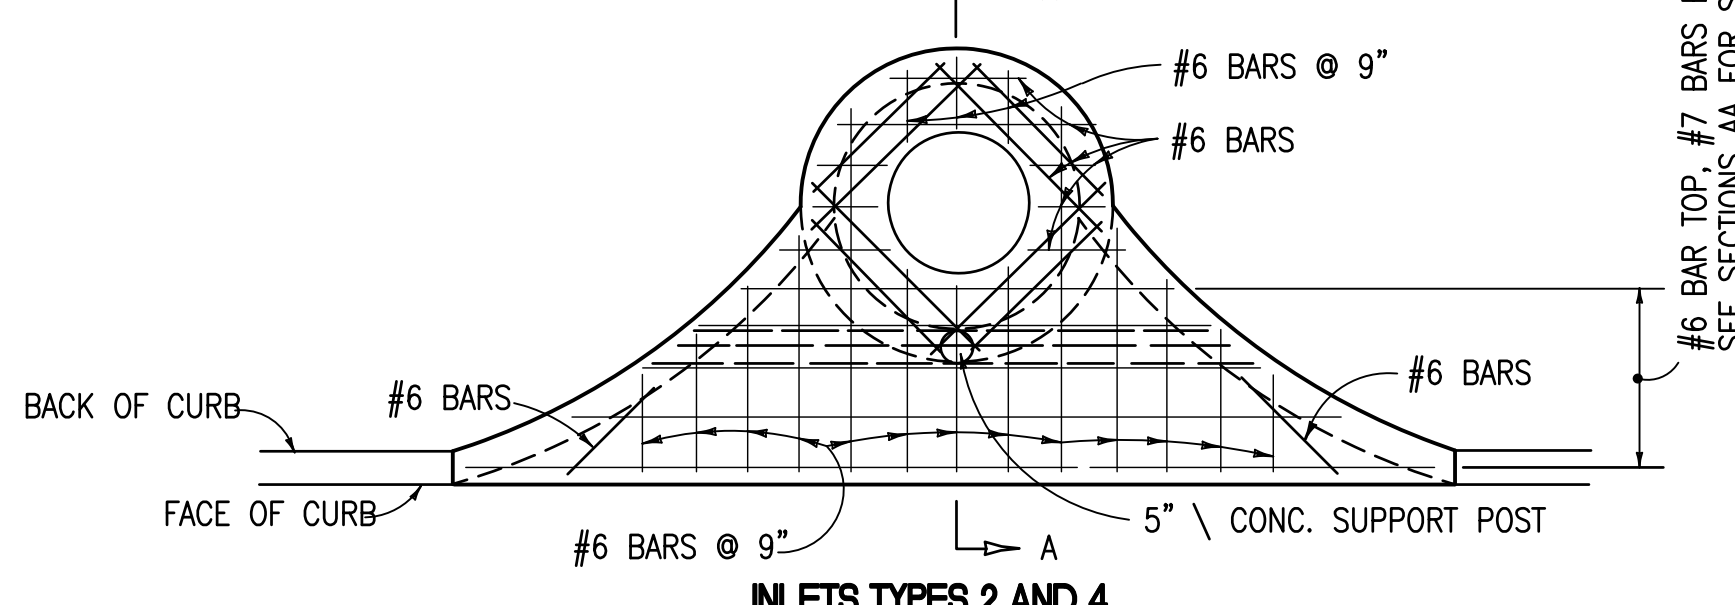

INLETS TYPES 2 AND 4

SLAB REINFORCING

- GENERAL NOTES
1. THE FINISHED GRADE AND SLOPE OF THE INLET TOPS ARE TO CONFORM WITH THE FINISHED CROSS SLOPE AND GRADE OF THE PROPOSED SIDEWALK AND/OR BORDER.
 2. WHEN INLETS ARE TO BE CONSTRUCTED ON A CURVE, REFER TO THE PLANS TO DETERMINE THE RADIUS AND, WHERE NECESSARY, MODIFY THE INLET DETAILS ACCORDINGLY. BEND STEEL WHEN NECESSARY.
 3. ALL STEEL IN INLET TOP SHALL HAVE 1 1/4" MINIMUM COVER UNLESS OTHERWISE SHOWN. INLET TOPS SHALL BE EITHER CAST-IN-PLACE OR PRECAST CONCRETE.
 4. THE REAR WALL PORTION OF INLET TOPS TYPES 1, 2, 3 & 4 MAY BE CONSTRUCTED WITH BRICK. DOWELS TO TOP SLAB REQUIRED.
 5. FOR SUPPLEMENTAL DETAILS SEE FDOT INDEX NO. 201.
 6. ONLY ROUND CONCRETE SUPPORT POST WILL BE ACCEPTABLE.
 7. THESE INLETS ARE TO BE USED WITH CURB AND GUTTER TYPES E AND LOCATE OUTSIDE OF PEDESTRIAN CROSSWALK WHERE PRACTICAL.
 8. FOR STRUCTURE BOTTOMS SEE FDOT INDEX NO. 200.

FOR ADDITIONAL CURB INLET INFORMATION SEE FDOT INDEX 200, 201, & 210.

E4 FDOT TYPE "3 & 4" CURB INLET DETAILS
CG101 N.T.S.
CG102

--	--	