

three inches = one foot

one and one half inches = one foot

one inch = one foot


three quarters inch = one foot

one half inch = one foot


three eighths inch = one foot

one quarter inch = one foot


one eighth inch = one foot

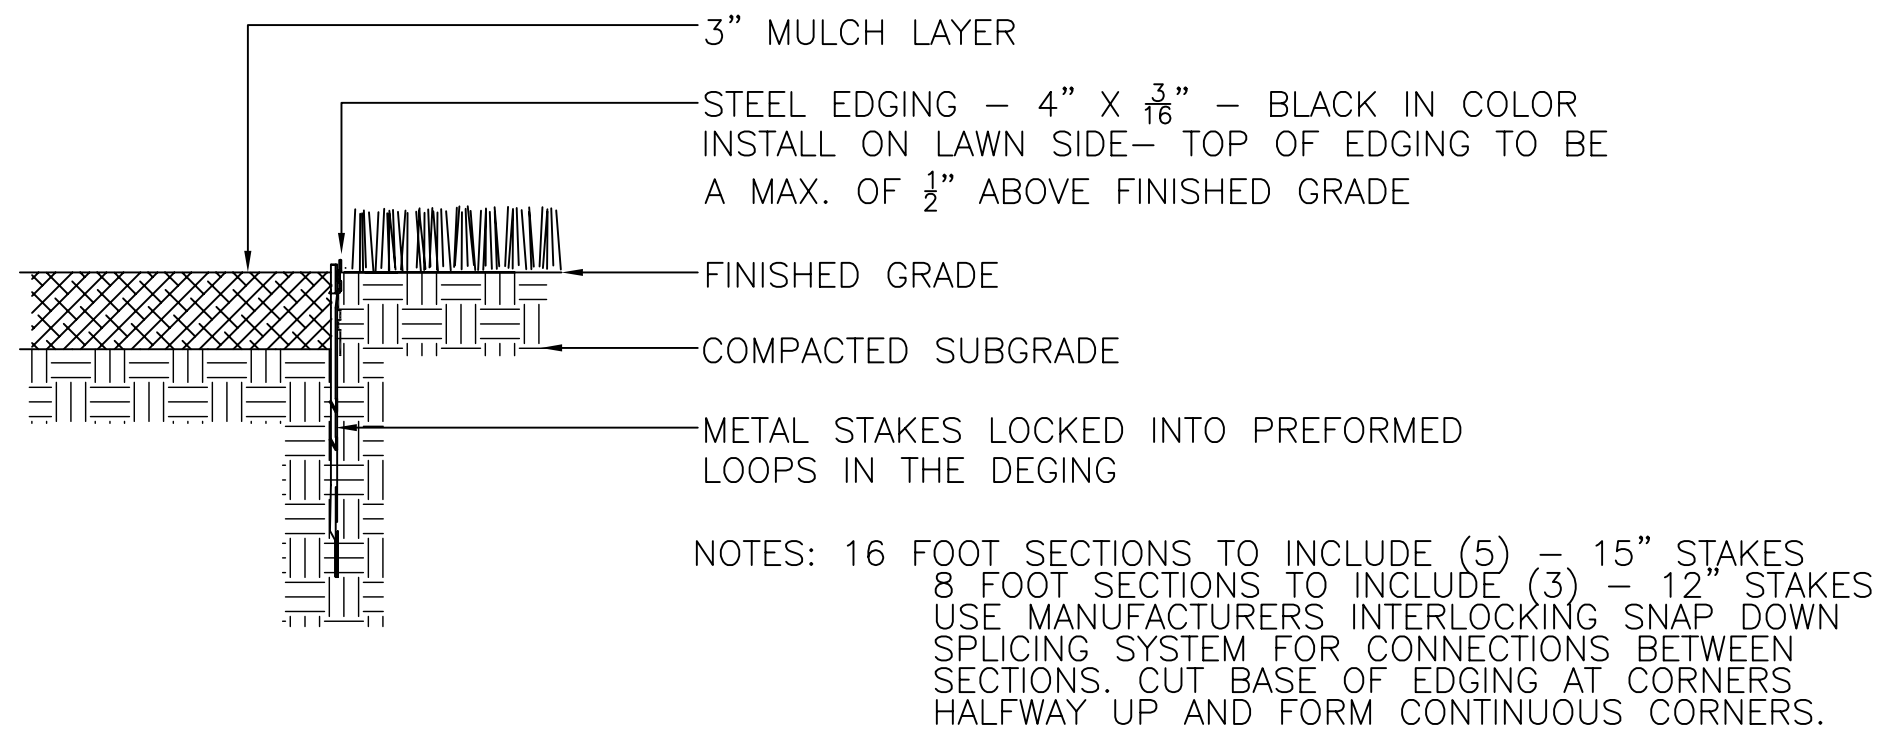


METAL EDGING DETAIL
N.T.S.

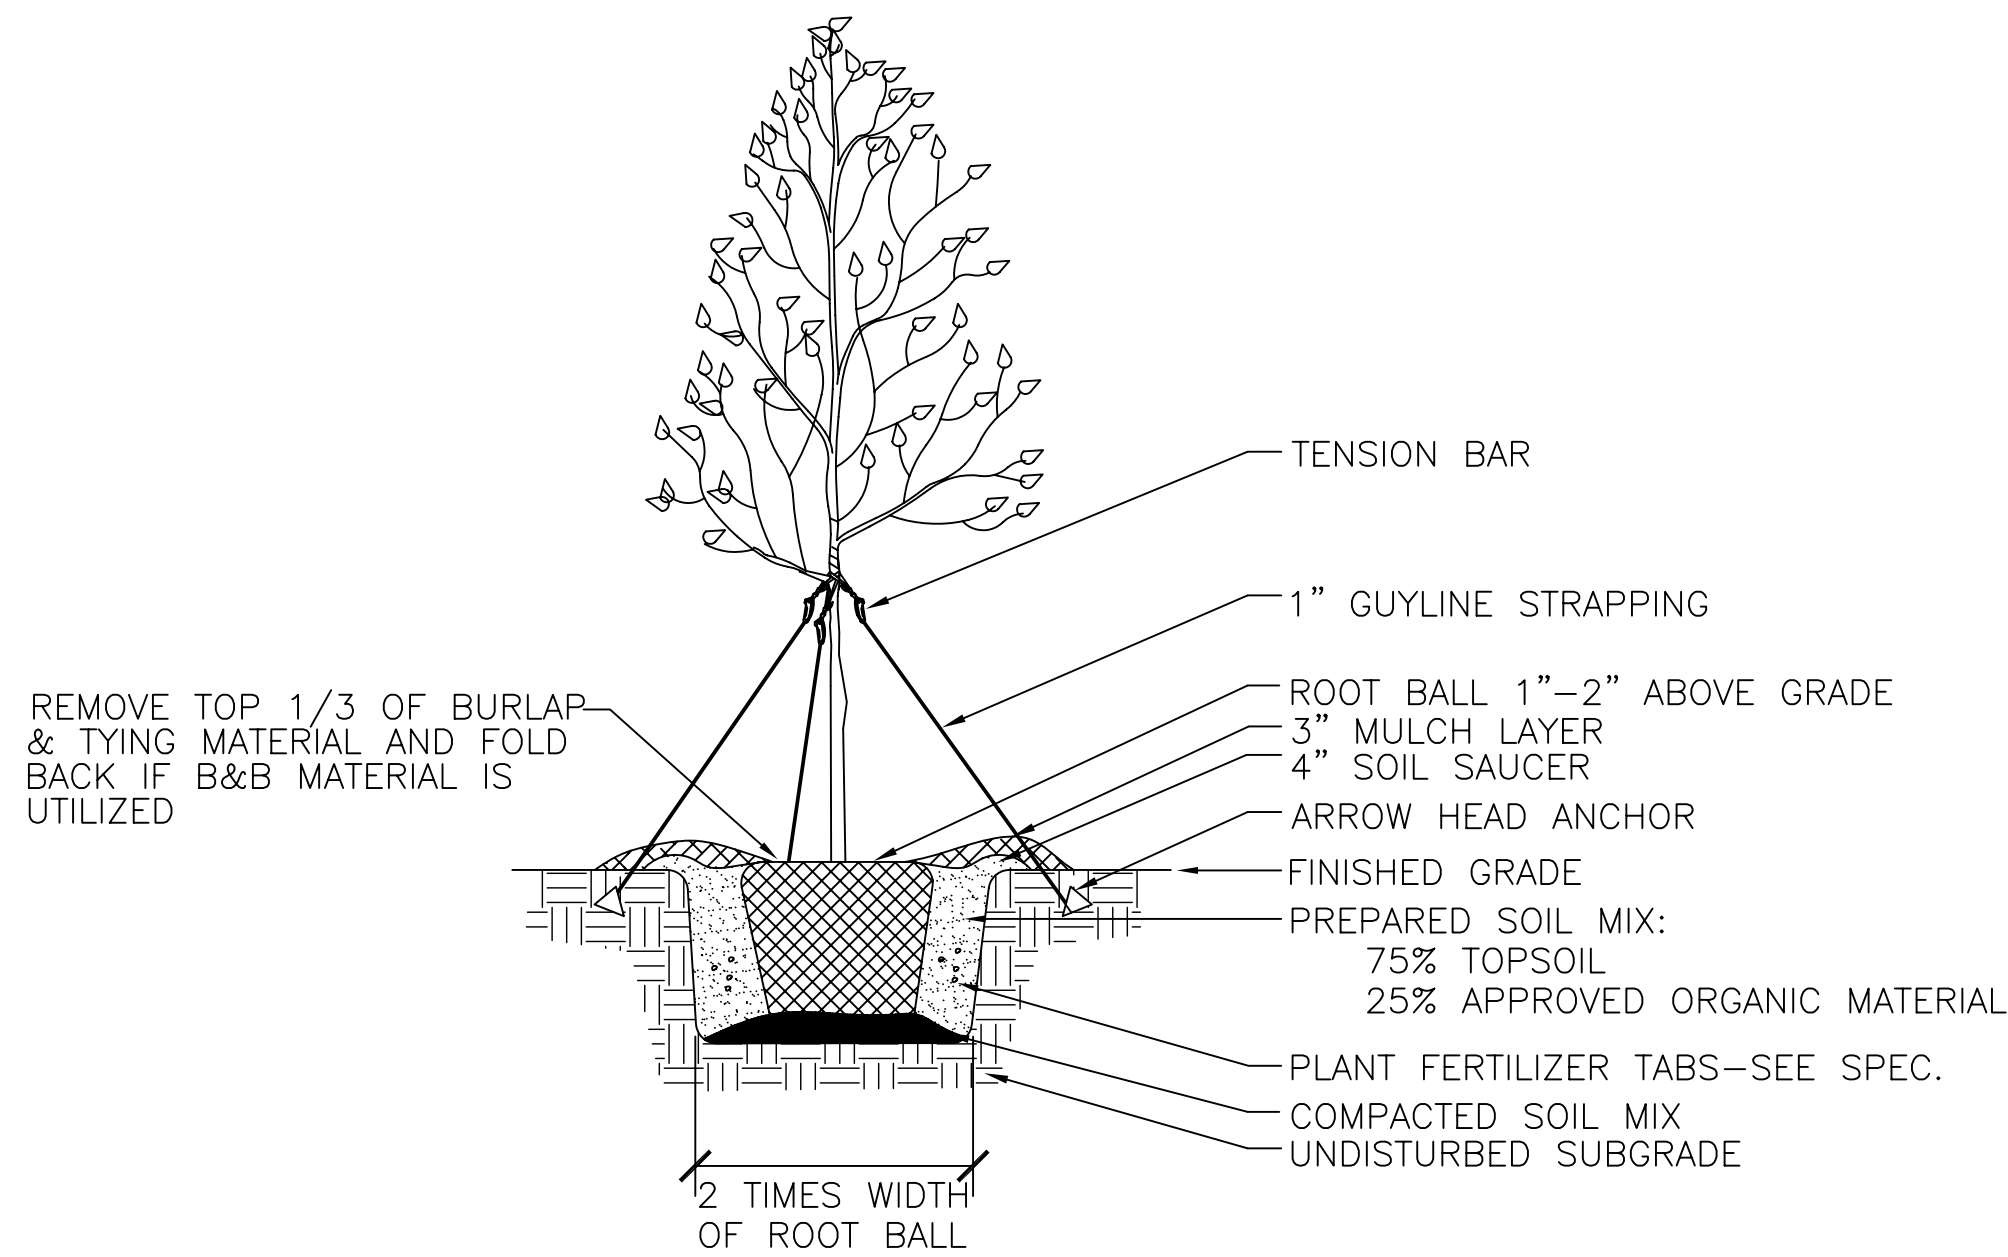


TREE PLANTING DETAIL
N.T.S.

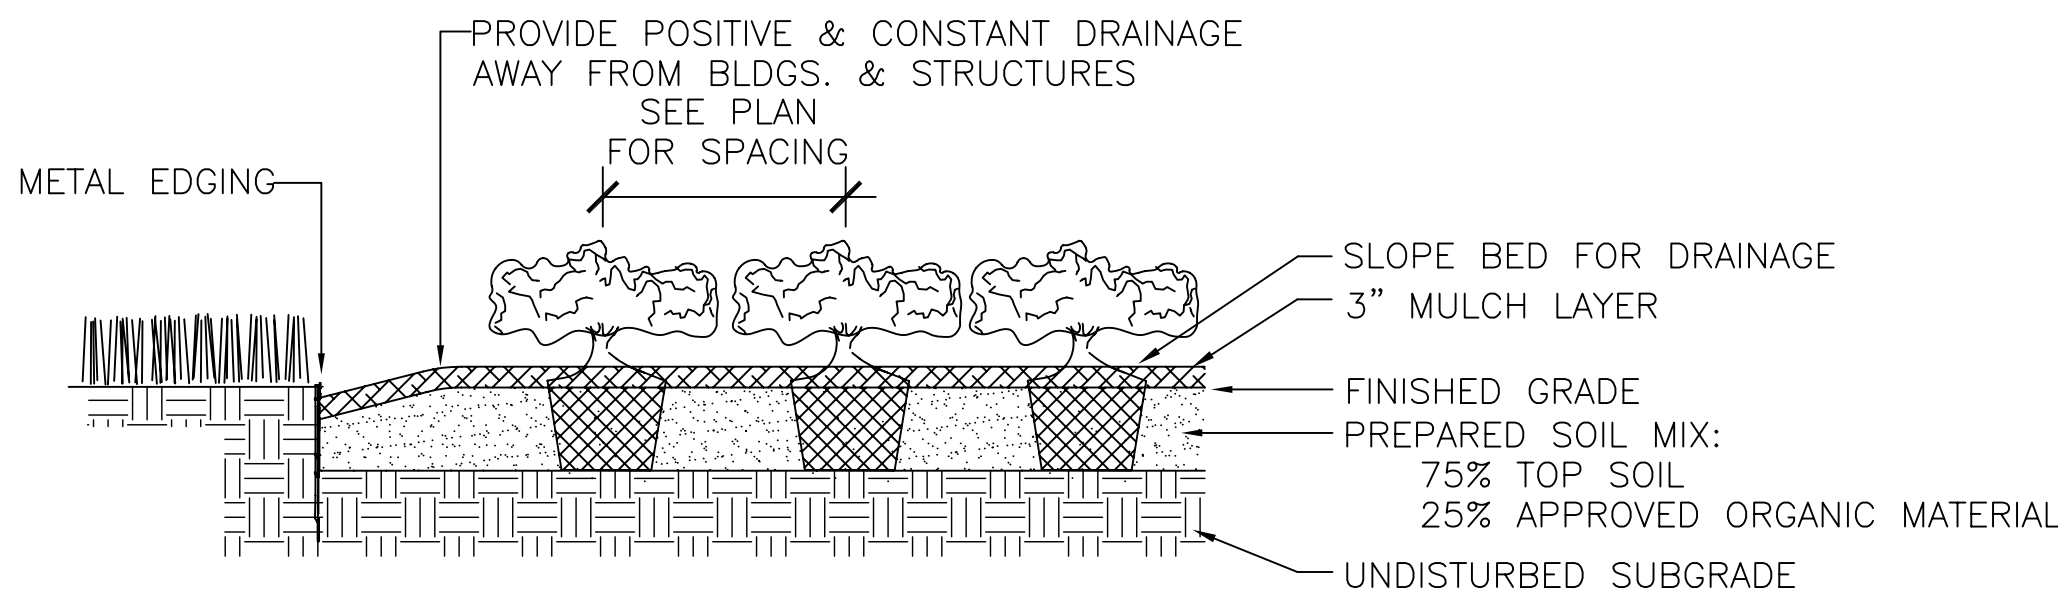


GROUNDCOVER PLANTING DETAIL
N.T.S.

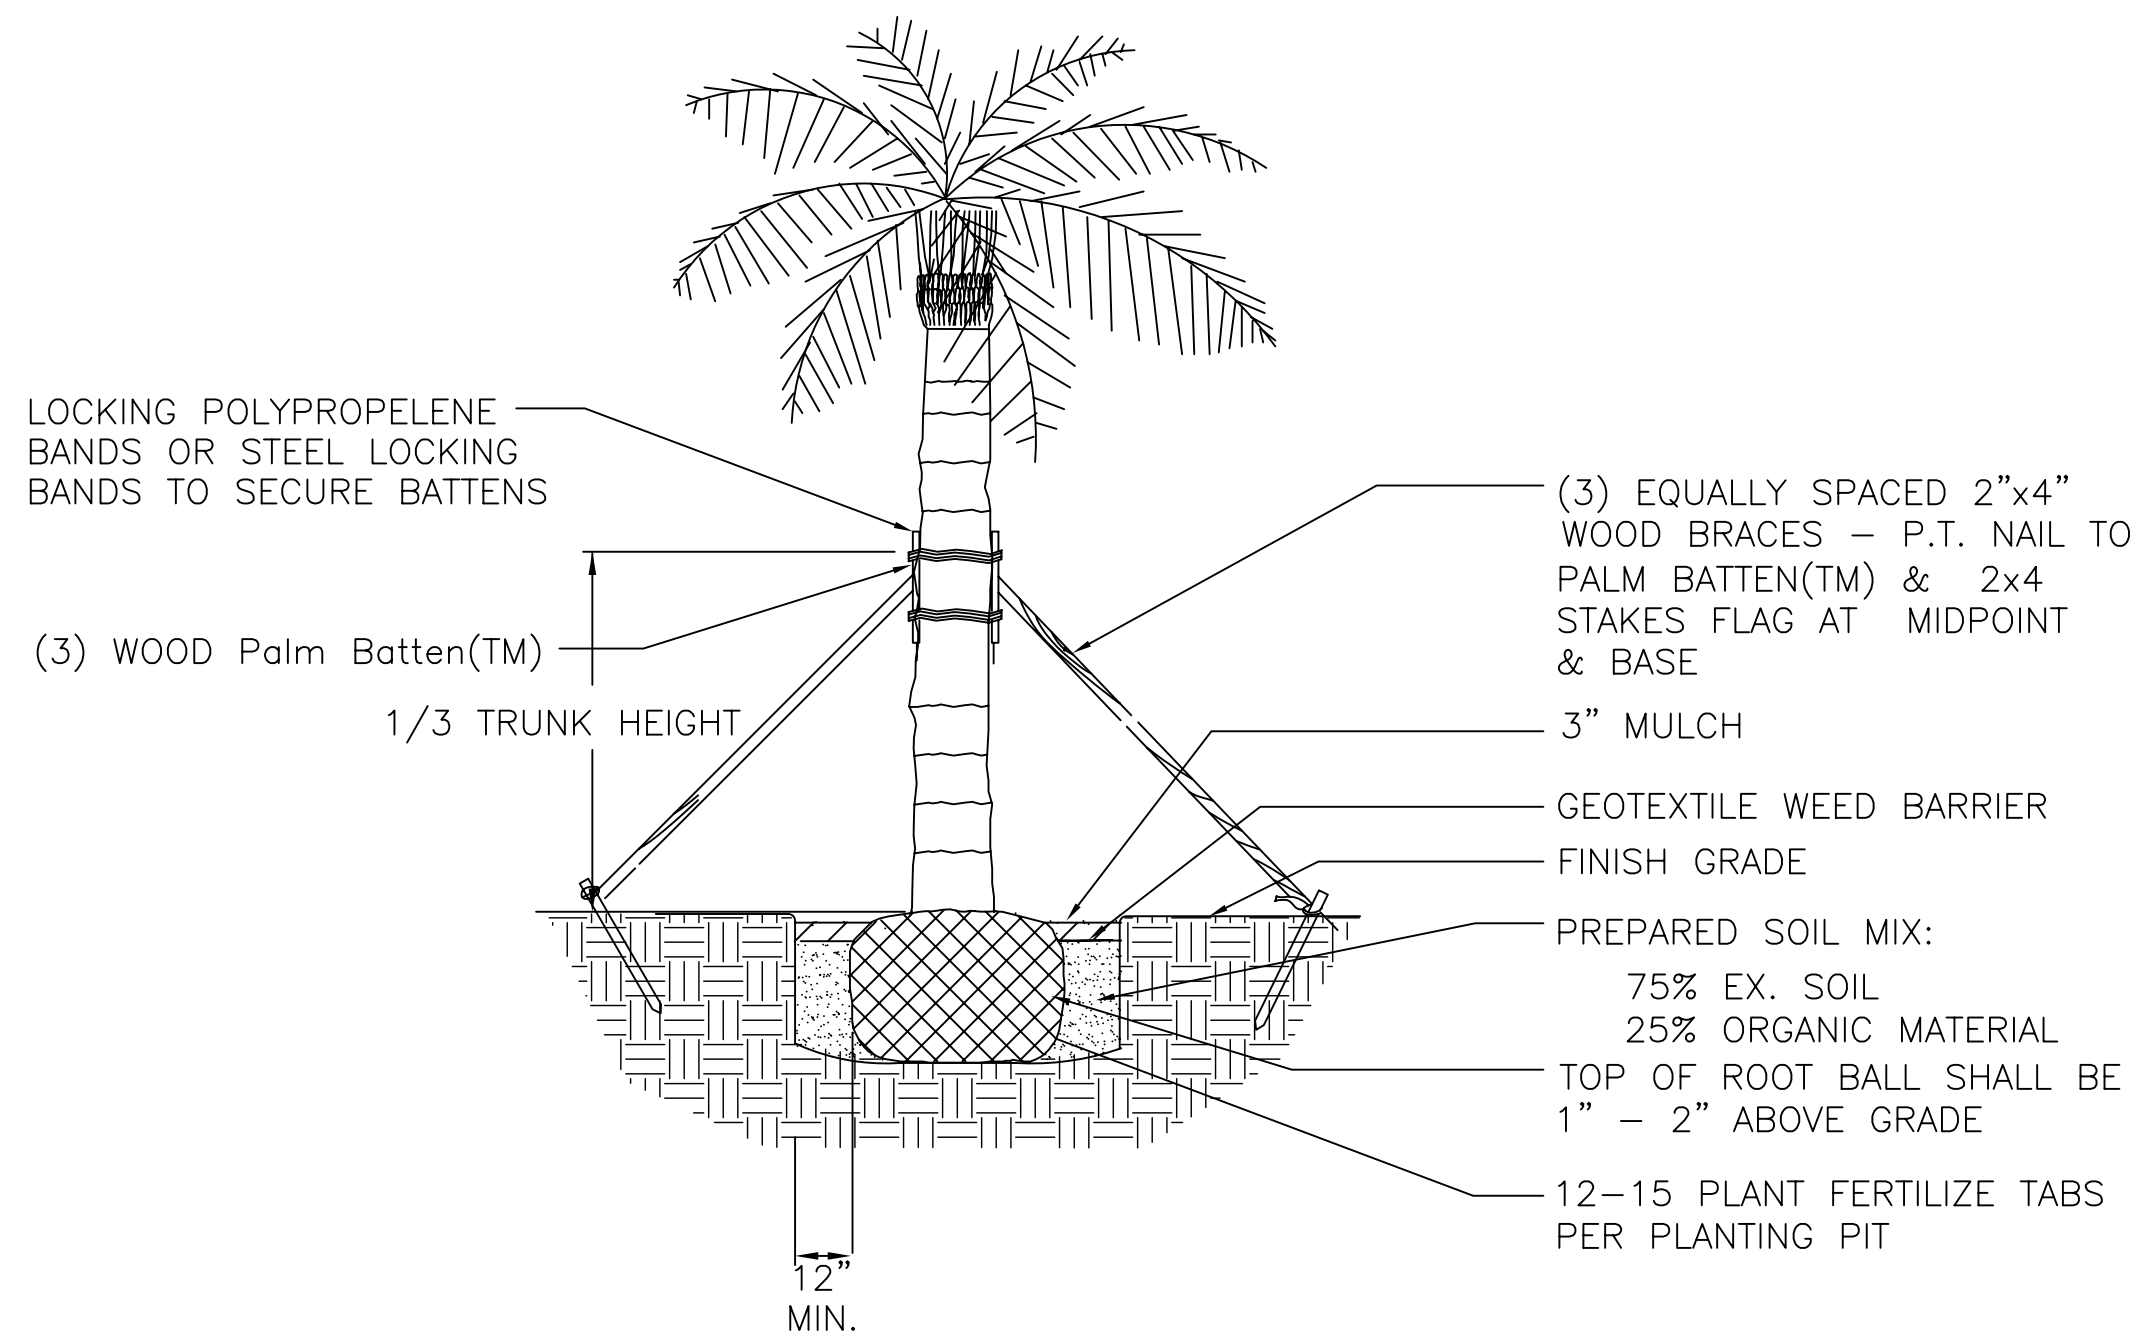


PALM PLANTING DETAIL
N.T.S.

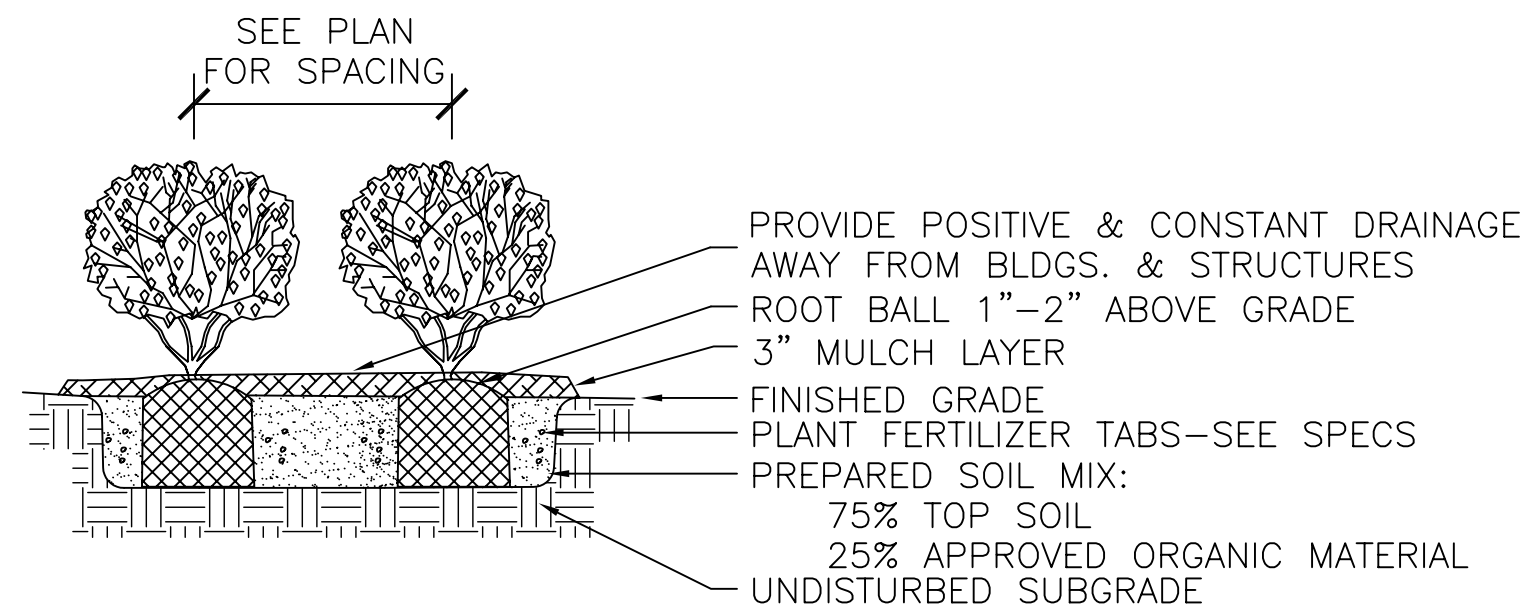

SHRUB BED PLANTING DETAIL
N.T.S.

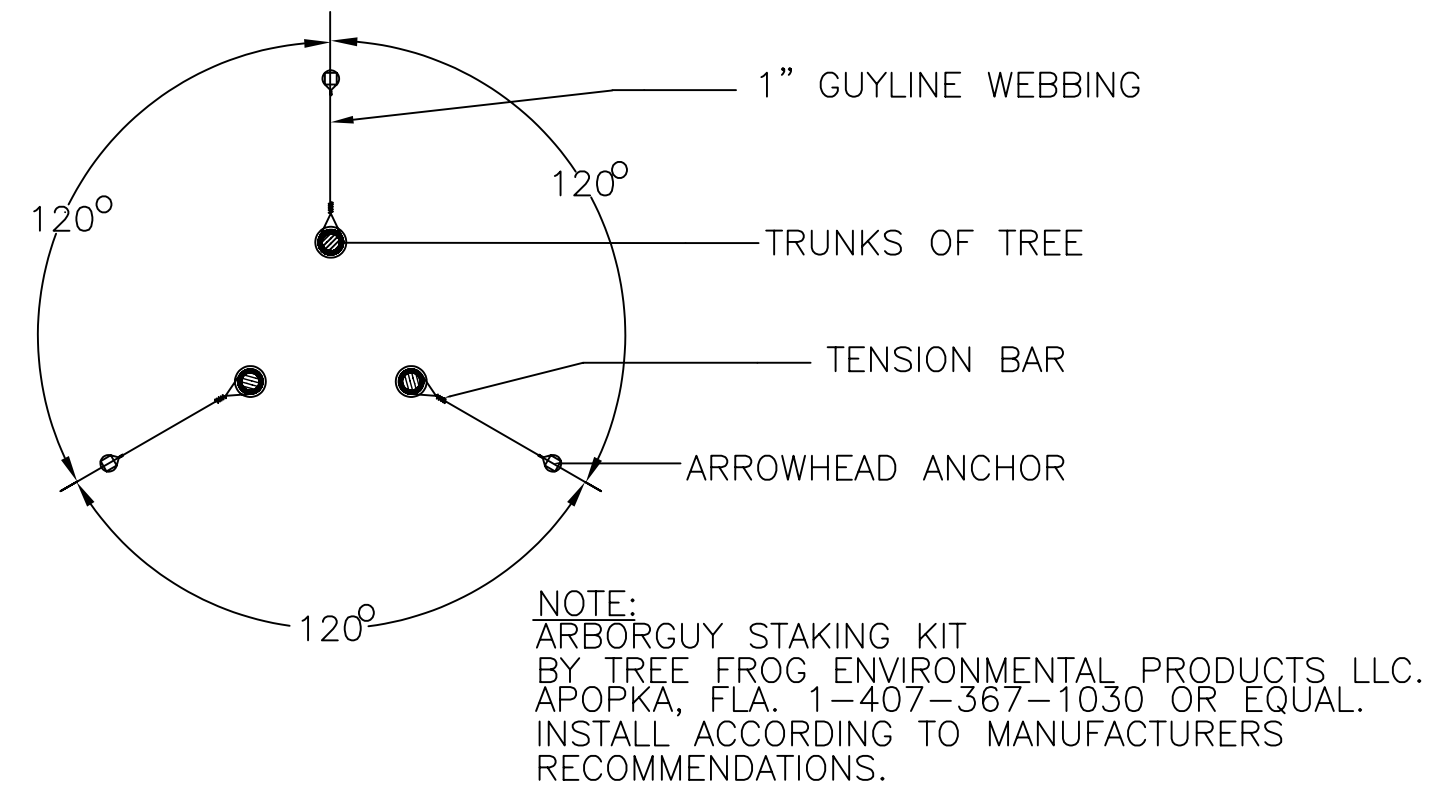

STAKING PLAN
N.T.S.

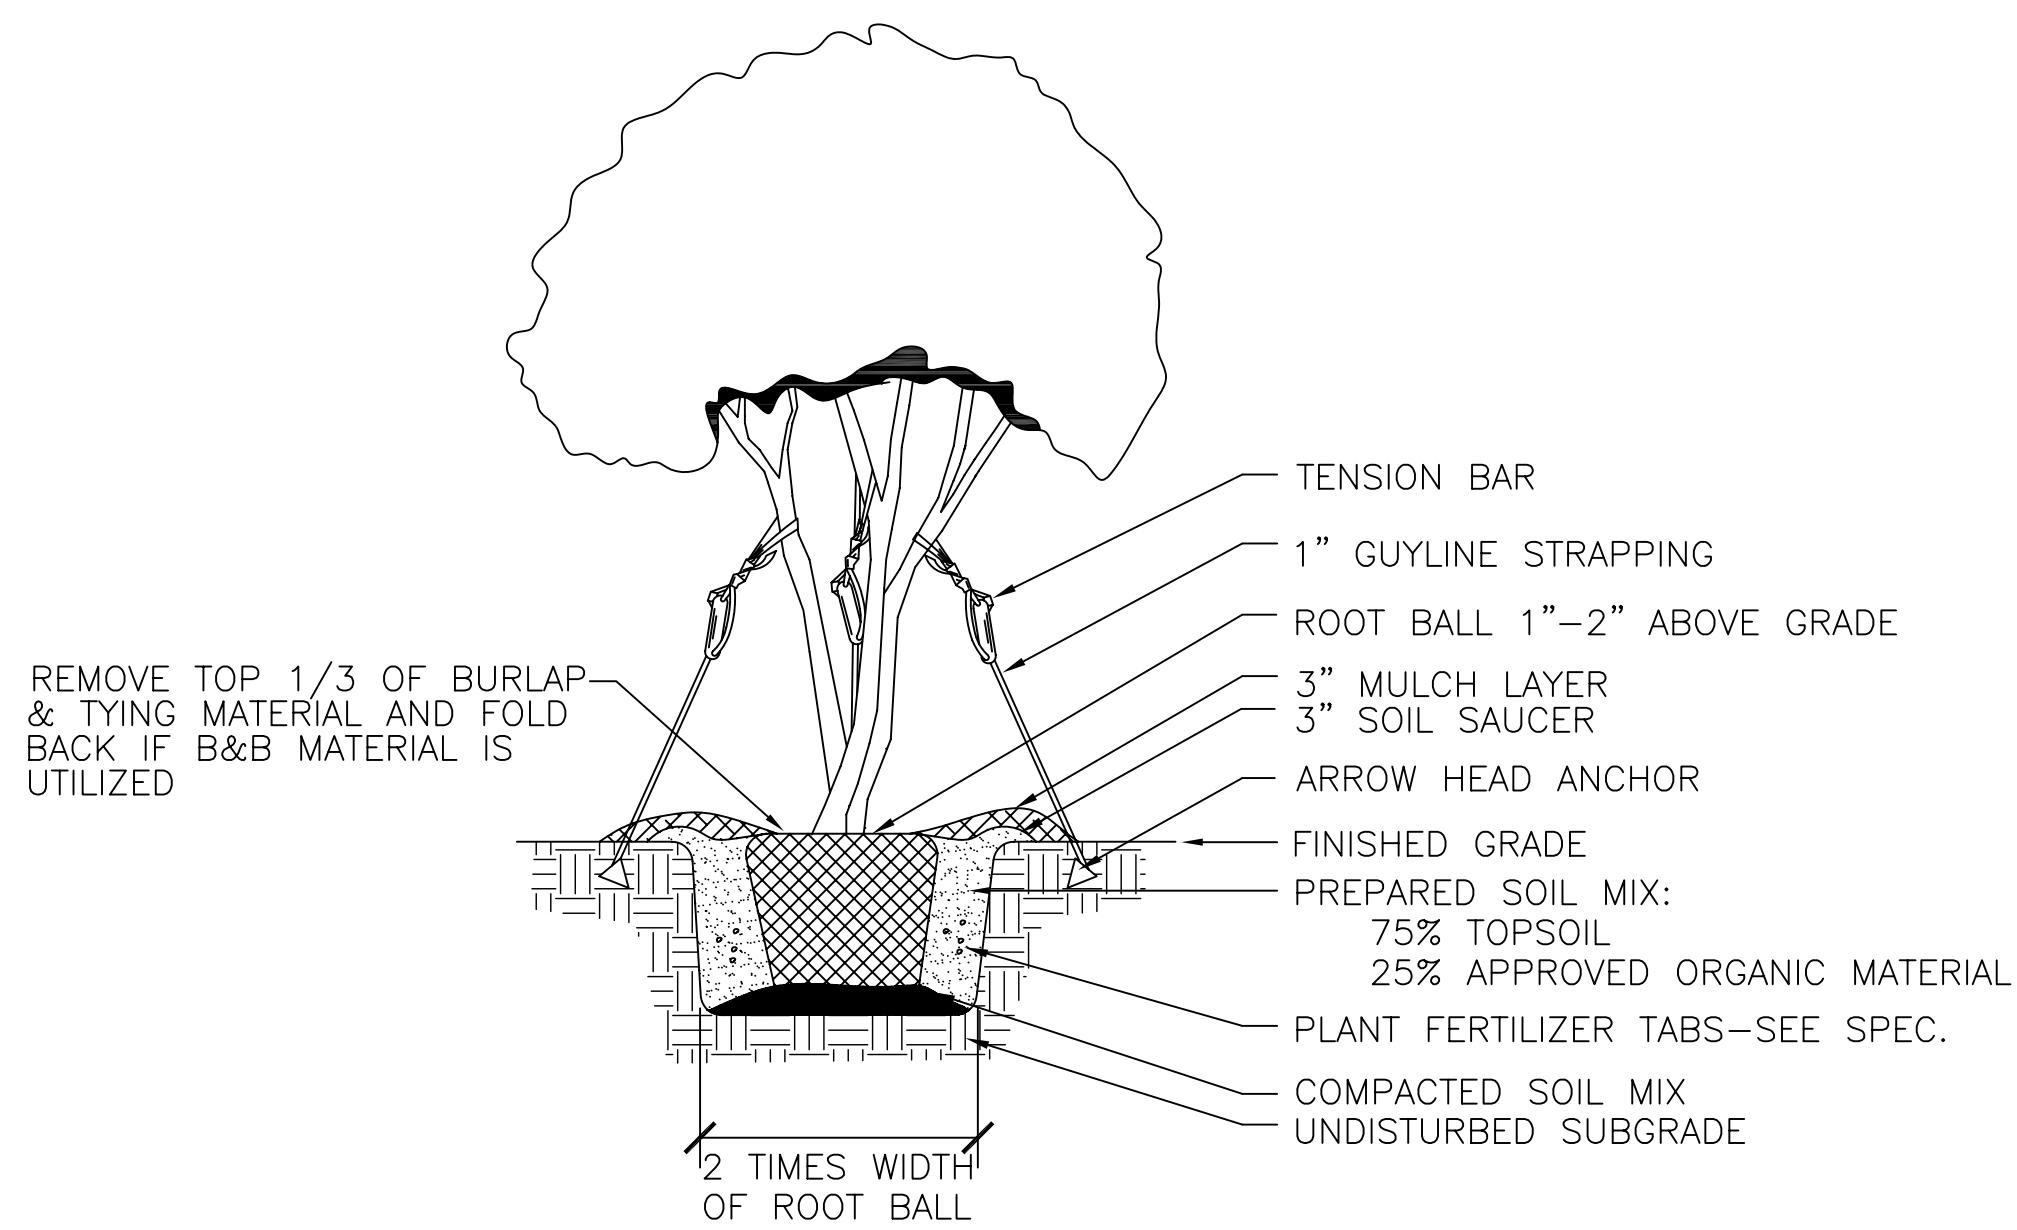

MULTIPLE TRUNK TREE PLANTING DETAIL
N.T.S.

PLANT LIST					
KEY	QTY	COMMON NAME	BOTANICAL NAME	SIZE	REMARKS
TREES					
AR	11	FLORIDA MAPLE	Acer Rubrum 'Florida Flame'	10'-12' HT.	2 1/2" TO 3" CAL., SINGLE TRUNK, 45 GAL.
BC	2	PINDO PALM	Butia Capitata	5'-6' CT	BR, MATCHED
LI	30	CRAPE MYRTLE	Lagerstroemia indica 'Muskogee'	8'-10' HT.	MULTI TRUNK, TREE FORM, 3 TRUNK MIN., 30 GAL.
MC1	19	WAX MYRTLE	Myrica cerifera	8'-10' HT.	MULTI TRUNK, TREE FORM, 3 TRUNK MIN., 30 GAL.
MG	6	MAGNOLIA	Magnolia grandiflora 'Green Giant'	10'-12' HT.	3" TO 3 1/2" CAL., SINGLE TRUNK, 45 GAL.
PE	44	SLASH PINE	Pinus Eliottii	6'-8' HT.	1" TO 1 1/2" CAL., 15 GAL.
QP	11	WILLOW OAK	Quercus phellos	10'-12' HT.	3" TO 3 1/2" CAL., SINGLE TRUNK, 45 GAL.
QV	6	LIVE OAK	Quercus virginiana	10'-12' HT.	3" TO 3 1/2" CAL., SINGLE TRUNK, 45 GAL.
SP	26	CABBAGE PALM	Sabal Palmetto	16'-18' CT	BR, HURRICANE CUT- SLICK
TD	9	CYPRESS	Taxodium distichum	10'-12' HT.	2" TO 2 1/2" CAL., 30 GAL.
UP	13	DRAKE ELM	Ulmus parvifolia 'Drake'	10'-12' HT.	2" TO 2 1/2" CAL., 30 GAL.
SHRUBS					
IC	35	NELLIE R. STEVENS	Ilex cornuta 'Nellie R. Stevens'	6' - 8'	45 GAL., or B & B
JC	284	BLUE PACIFIC JUNIPER	Juniperus Conferta 'Blue Pacific'	16" - 18"	3 GAL., PLANT 3' o.c.
MC	132	MUHLI GRASS	Muhlenbergia Capillaris	18" - 24"	3 GAL., PLANT 3' o.c.
RI	226	DWARF HAWTHORN	Raphiolepis indica 'Clara'	18" - 24"	3 GAL., PLANT 3' o.c.
GROUND COVER					
AA	70	AGAPANTHUS	Agapanthus africanus	8" SPD. MIN.	1 GAL., PLANT 18" o.c.
LM	4167	BIG BLUE LIRIOPE	Liriope muscari 'Big Blue'	8" SPD. MIN.	1 GAL., PLANT 12" o.c.
SOD		BERMUDA 419	Cynodom Dactylon		WELL ROOTED, HEALTHY SOD

PLANT QUANTITIES ARE SHOWN IN THE PLANT LIST FOR CONVENIENCE ONLY. THE CONTRACTOR SHALL BE RESPONSIBLE FOR VERIFYING THESE QUANTITIES. IN THE EVENT THAT QUANTITY DESCREPENCIES OCCUR BETWEEN THE PLANS AND THE MATERIALS LIST, THE QUANTITIES INDICATED ON THE PLANS SHALL GOVERN.

FINAL SUBMISSION

CONSULTANTS:			ARCHITECT/ENGINEERS:			Drawing Title	Project Title	Project Number	Office of Construction and Facilities Management Department of Veterans Affairs
CIVIL: KENNETH HORNE & ASSOCIATES 7261 NORTH 9TH AVENUE PENSACOLA, FLORIDA 32504 PH (850) 471-9005 FX (850) 471-0055			SURVEYORS: KCI TECHNOLOGIES, INC. 10401 HIGHLAND MANOR DRIVE, SUITE 180 TAMPA, FLORIDA 33610 PH (813) 740-2300			LANDSCAPE DETAILS	PANAMA CITY JOINT OUTPATIENT CLINIC VA GULF COAST HEALTH CARE	520-326	
LANDSCAPE ARCHITECT: CSA GROUP, INC. 8300 PICCADILLY SQUARE DRIVE MOBILE, ALABAMA 36609 PH (251) 344-4023 FX (251) 344-4022			ARCHITECTURE: BULLOCK TICE ASSOCIATES 808 EAST CERVANTES PENSACOLA, FL 32501 PH (850) 432-6205 FX (850) 434-5444			Approved Project Director	Location PANAMA CITY, FLORIDA	Building Number VA CLINIC	
Revisions			Date			Date 18 APRIL 2012	Checked JEC	Drawn JAS	L102 Dwg. 2 of 2