



three inches = one foot
one and one half inches = one foot
one inch = one foot
three quarters inch = one foot
one half inch = one foot
three eighths inch = one foot
one quarter inch = one foot
one eighth inch = one foot

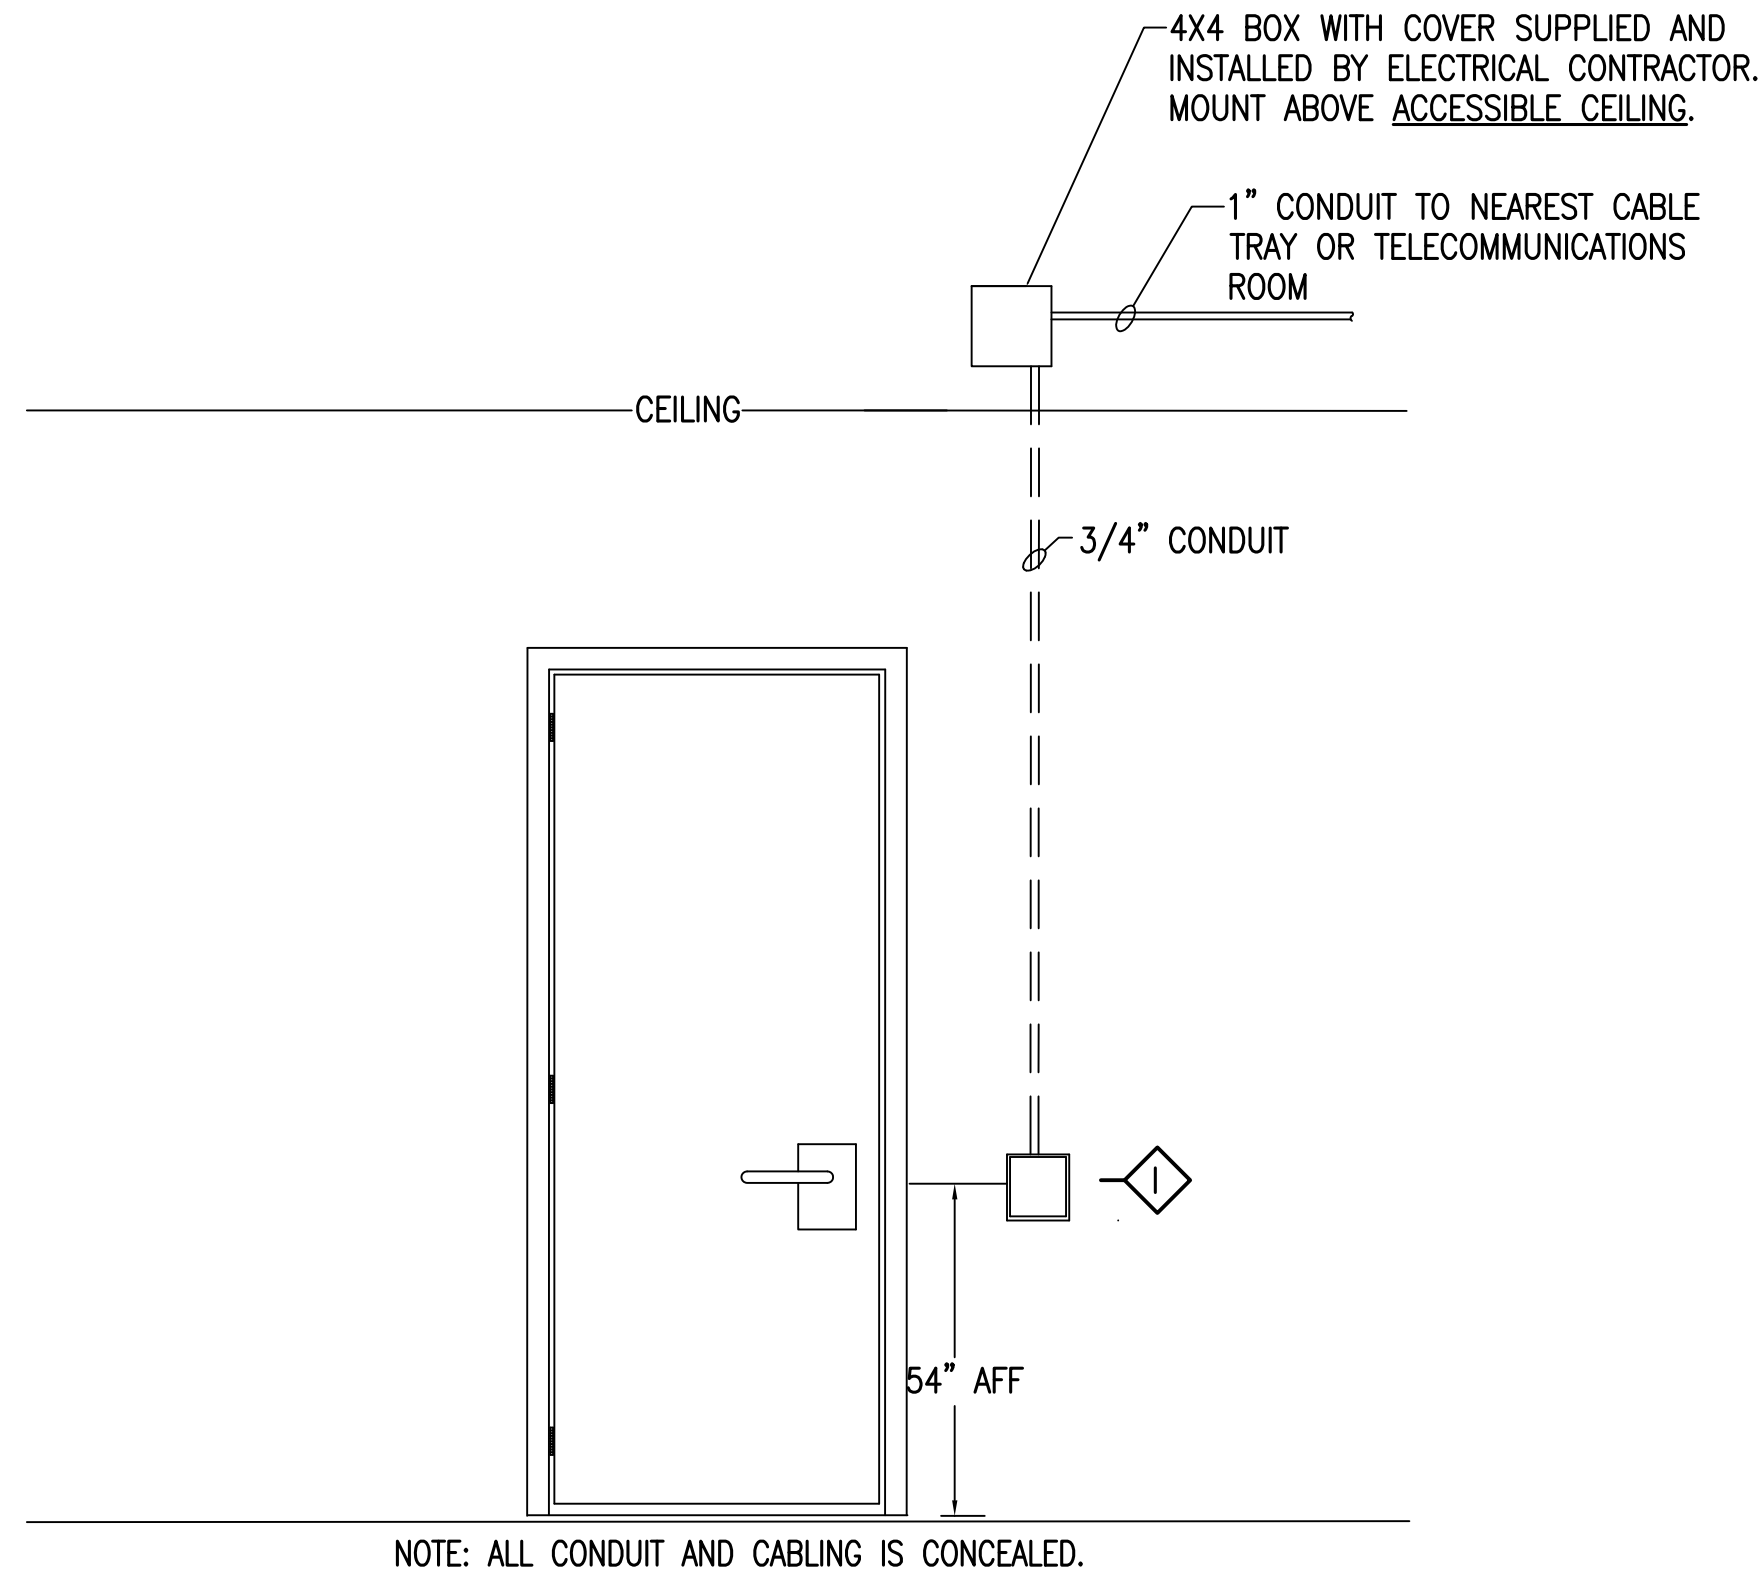

1 TYPICAL DOOR WITH ELECTRIC INTERCOM INTERFACE
TN504
NOT TO SCALE

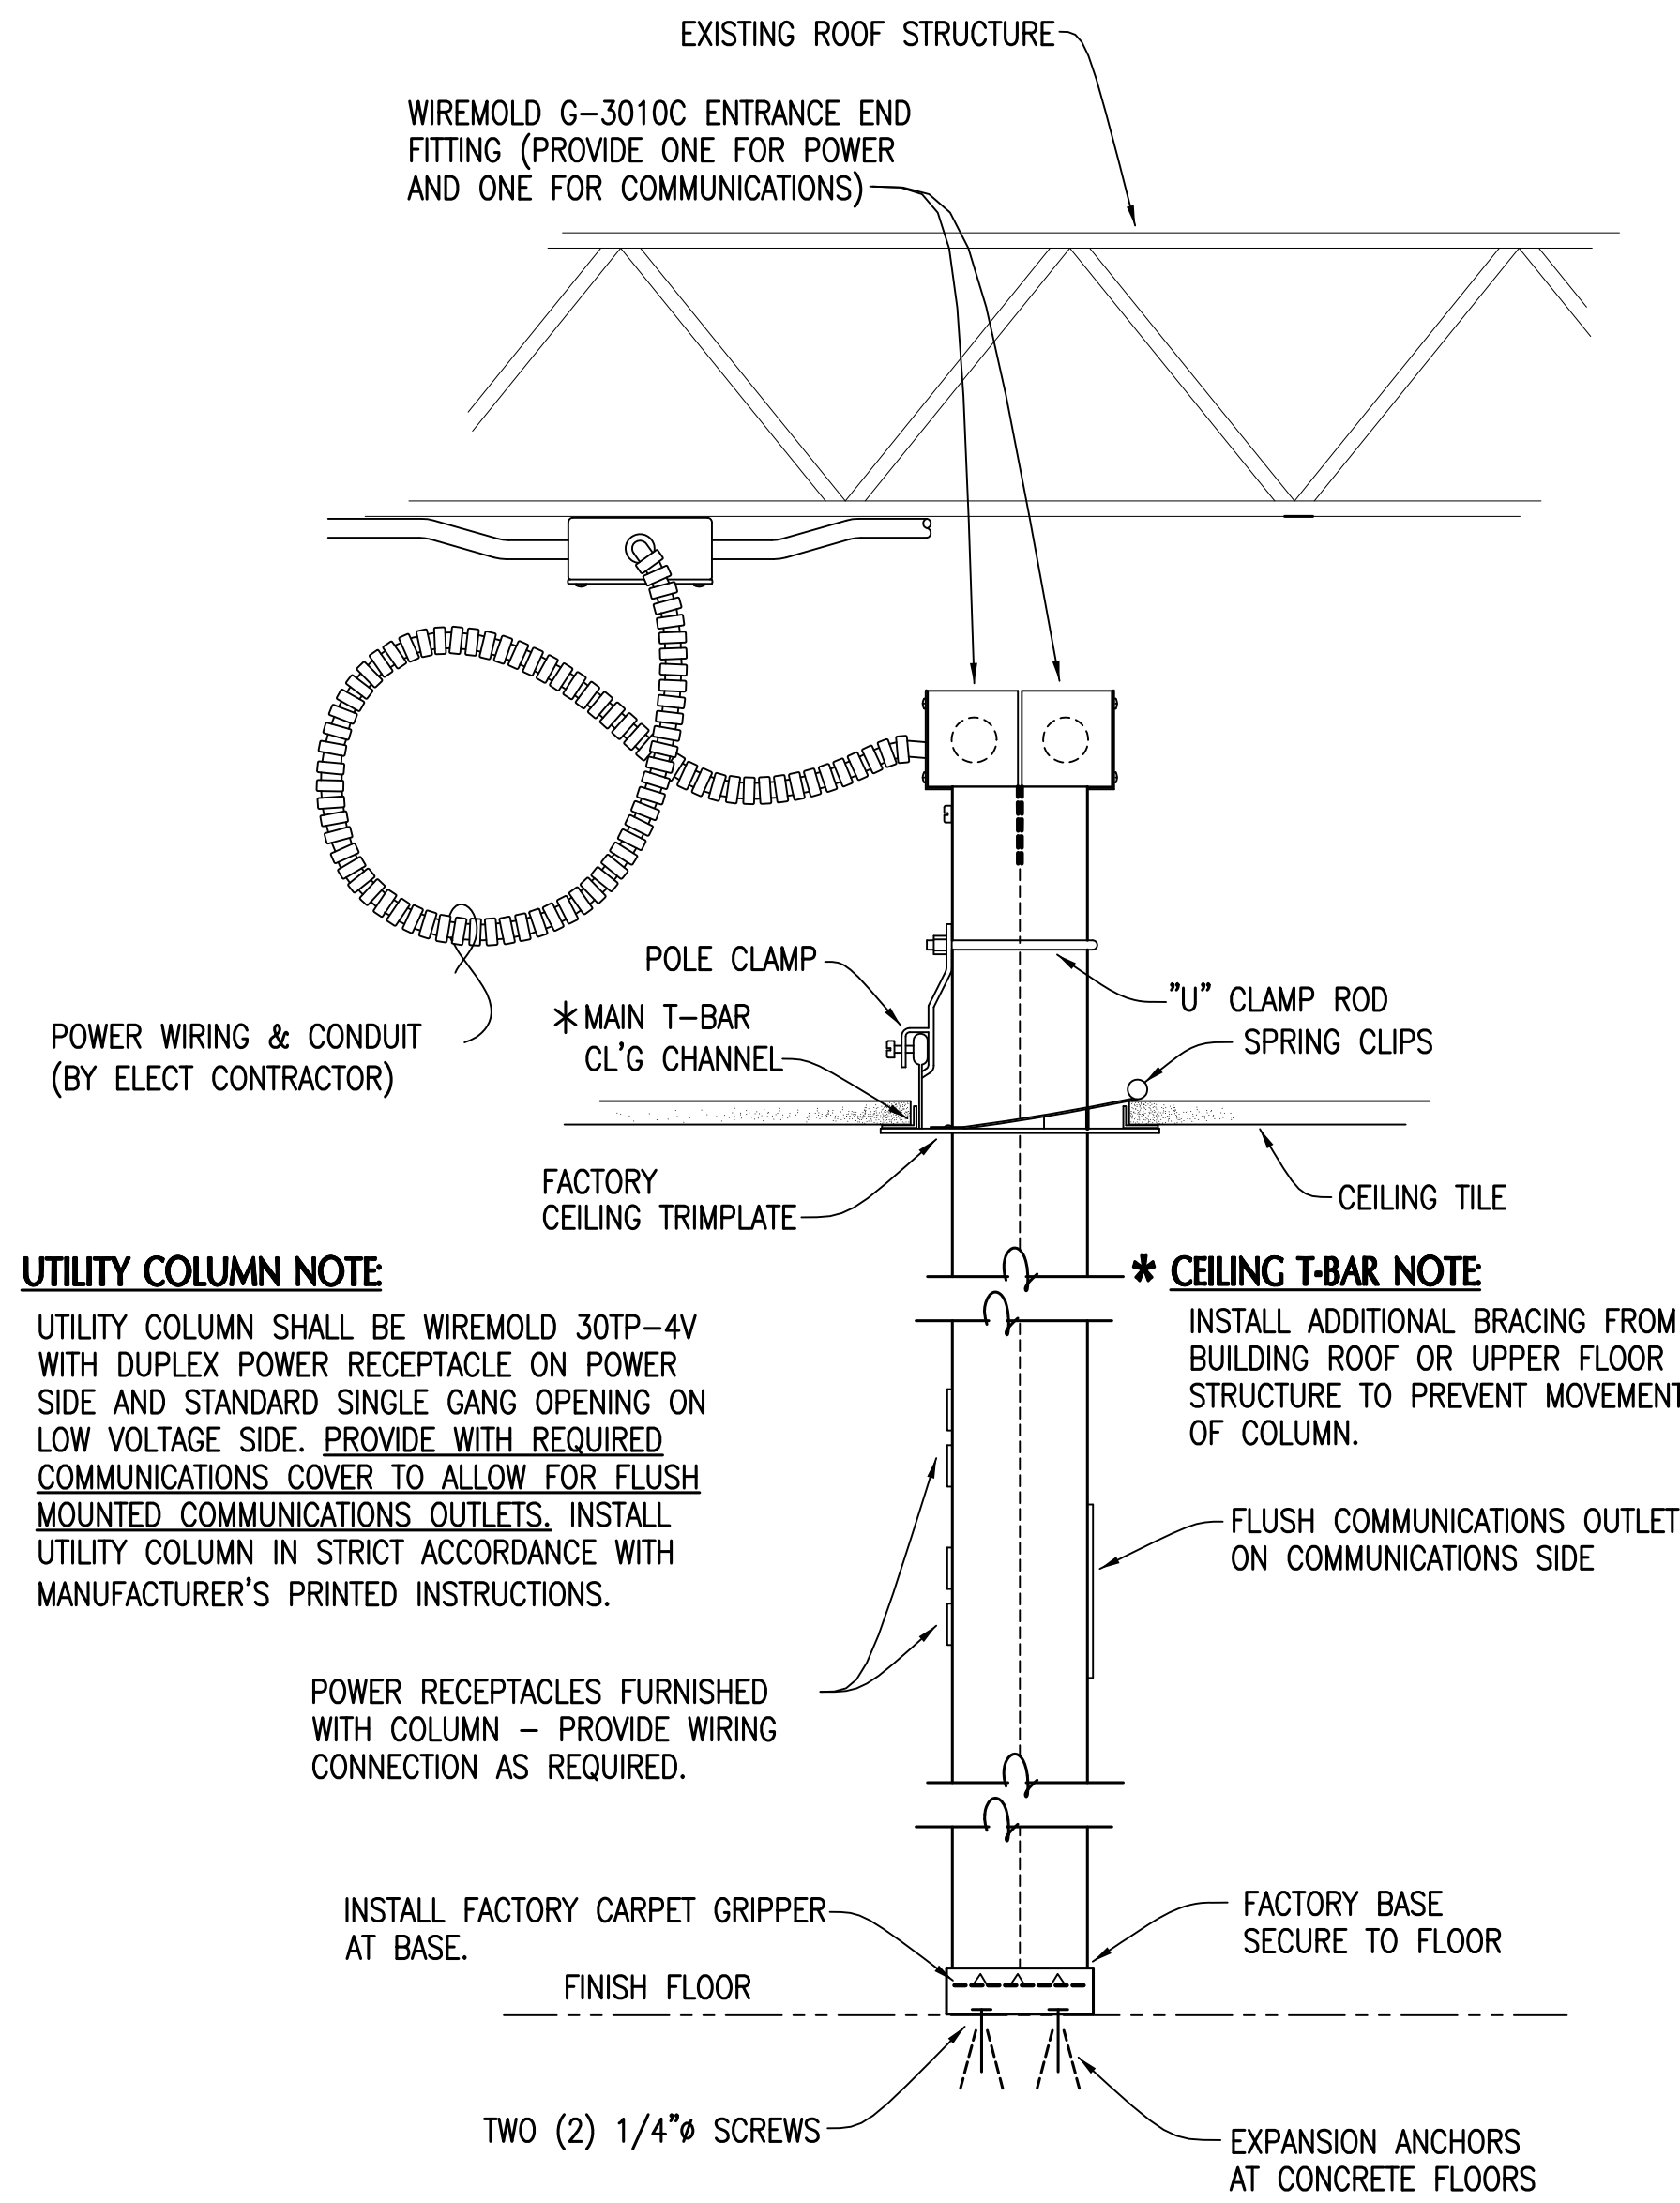

2 TYPICAL POWER POLE INSTALLATION DETAIL
TN504
NOT TO SCALE

CONSULTANTS:		ARCHITECT/ENGINEERS:		Drawing Title		Project Title		Project Number		Office of Construction and Facilities Management Department of Veterans Affairs	
CIVIL: KENNETH HORNE & ASSOCIATES 7201 NORTH 9TH AVENUE PENSACOLA, FLORIDA 32504 PH (850) 471-2008 FX (850) 471-0085		SURVEYORS: KCI TECHNOLOGIES, INC. 10401 HIGHLAND MANOR DRIVE, SUITE 120 TAMPA, FLORIDA 33610 PH (813) 740-2800		TELECOMMUNICATIONS DETAILS		PANAMA CITY JOINT OUTPATIENT CLINIC VA GULF COAST HEALTH CARE		520-326			
LANDSCAPE ARCHITECT: CSA GROUP, INC. 6900 PICCADILLY SQUARE DRIVE MOBILE, ALABAMA 36609 PH (251) 944-4023 FX (251) 944-4022		ARCHITECTURE: BULLOCK TICE ASSOCIATES, INC. 808 EAST CERVANTES STREET PENSACOLA, FL 32501 PH (850) 432-8444 FX (850) 432-8208		Approved Project Director		Location: PANAMA CITY, FLORIDA		Building Number: -			
Revisions:		Date:		Date: MARCH 2012		Checked: TAN		Drawn: CEC			