
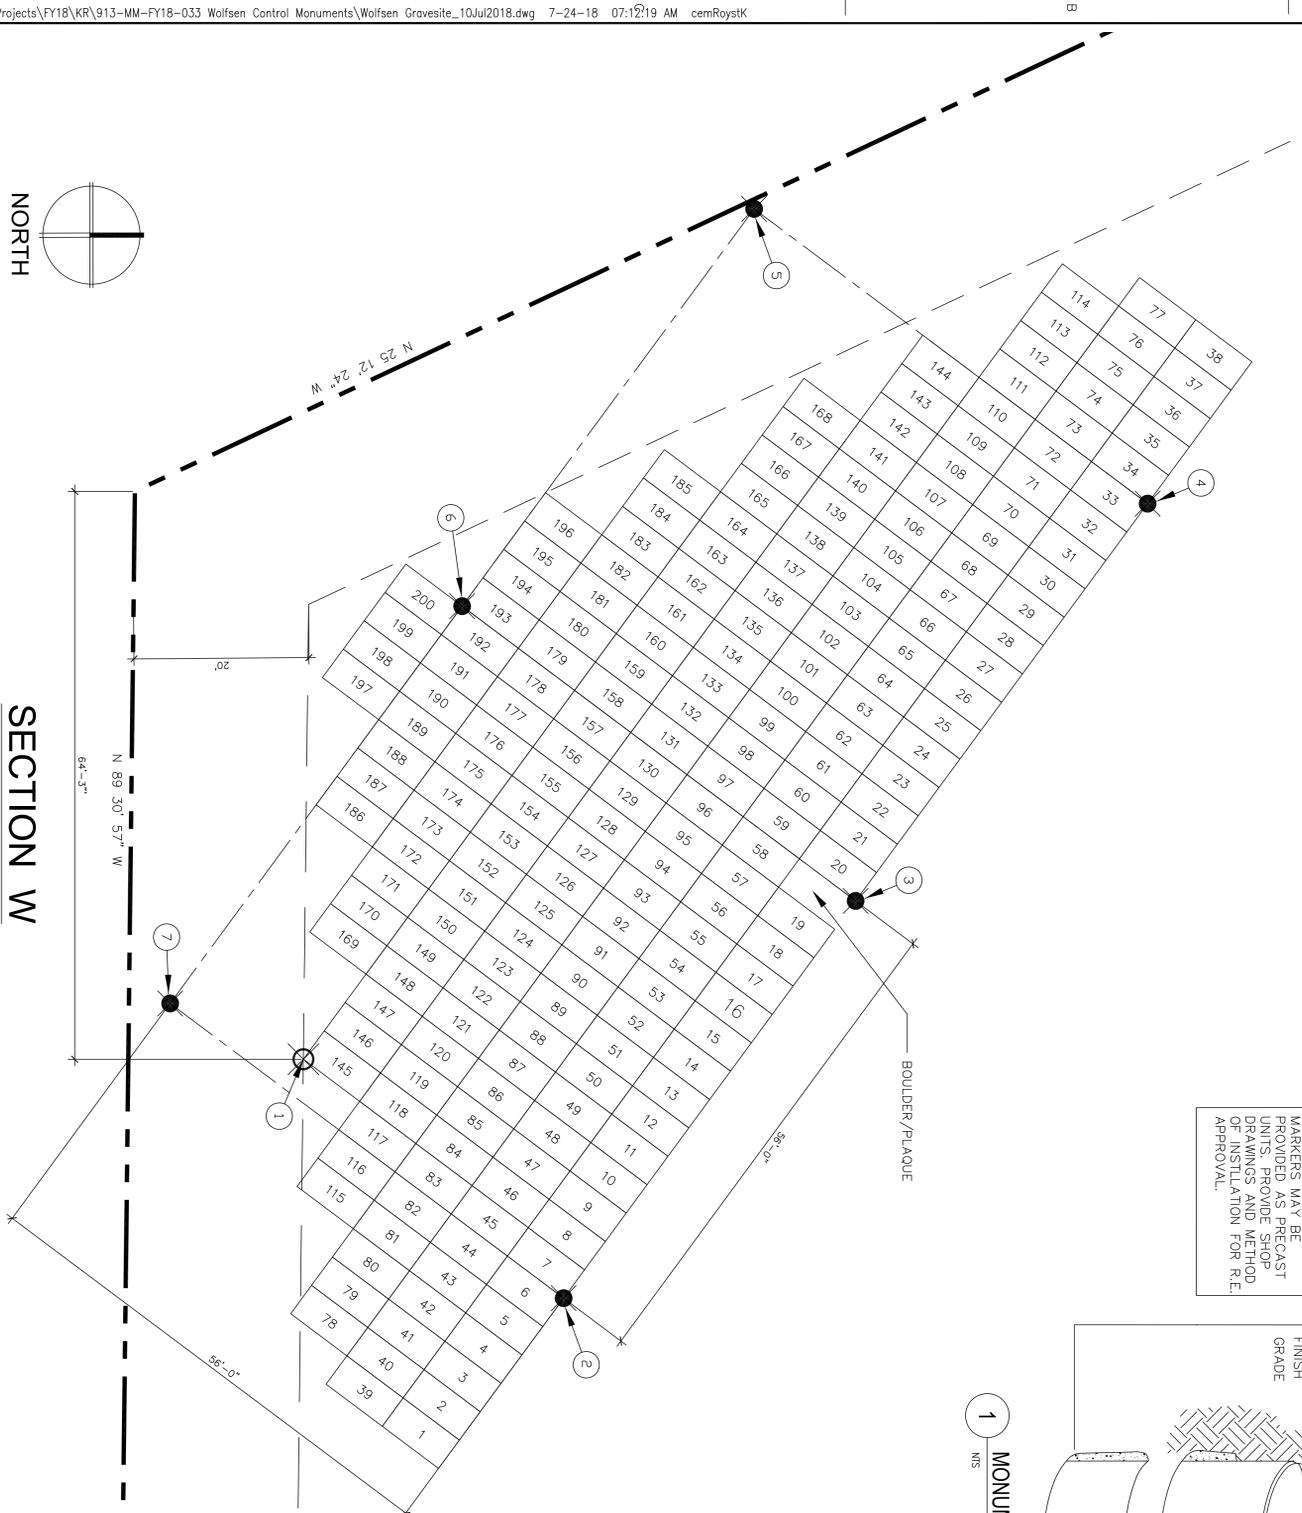
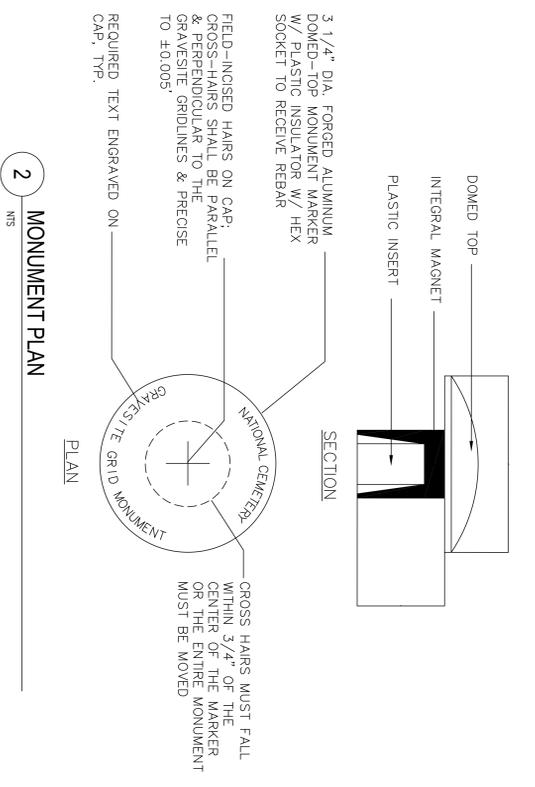




#	POINT TABLE	
	NORTHING	EASTING
1	1831352.6499	222500.6475
2	1831379.6839	222530.3969
3	1831334.7120	222563.7664
4	1831289.7401	222597.1360
5	1831256.3706	222552.1641
6	1831301.3425	222518.7945
7	1831346.3144	222485.4250

NOTE:
ALL LAWNS & IRRIGATION LINES WITHIN THE BURIAL SECTIONS SHALL BE INSTALLED AND ACCEPTED PRIOR TO MONUMENT-BASE PLACEMENT. ALL LAWNS & IRRIGATION LINES DAMAGED DURING INSTALLATION SHALL BE REPAIRED AT CONTRACTOR'S EXPENSE

NOTE:
AT THE CONTRACTOR'S OPTION, MONUMENT MARKERS MAY BE ROUND OR AS FRECAST UNLESS OTHERWISE SHOWN ON DRAWINGS AND METHOD OF INSTALLATION FOR R.E. APPROVAL.

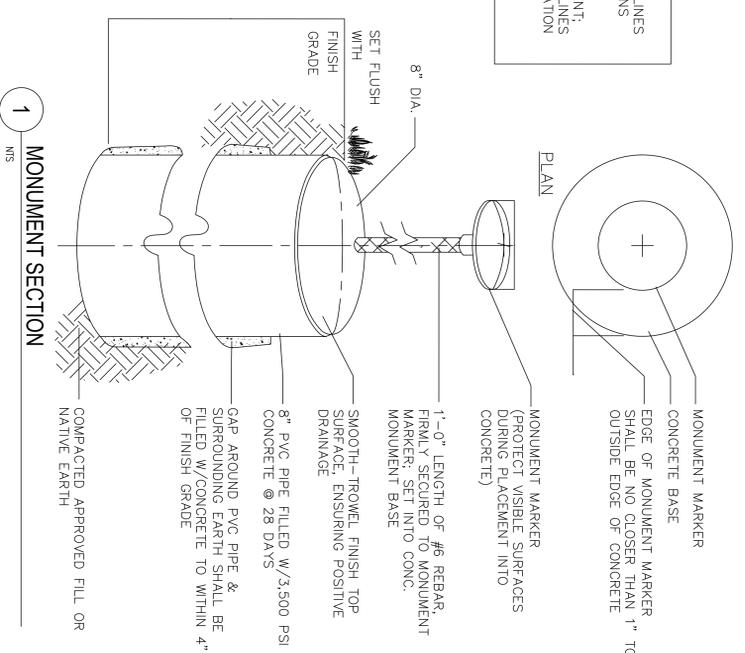

SECTION W
SCALE: 1/8" = 1'-0"

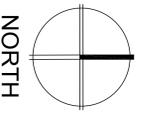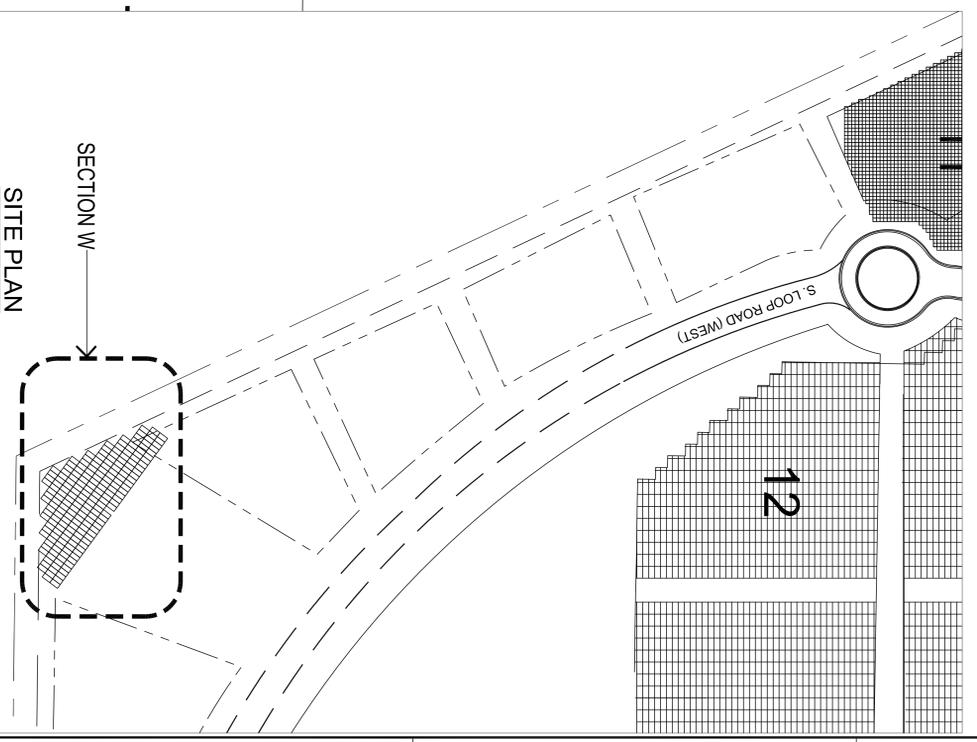

Revisions	Date

CONSULTANTS:

ARCHITECT/ENGINEERS:



NATIONAL CEMETERY ADMINISTRATION

Location
SAN JOAQUIN NATIONAL CEMETERY
32053 WEST MCGABE ROAD SANTA
NELLA, CA 95322

Project Title
WOLFSEN PLOT
CONTROL MONUMENTS

Project Number
913-MM-FY18-013
Date
JULY 10, 2018
Drawing Number
W-1
Dwg 1 of 1

Checked
Drawn
Approved
Approved Project Manager