

ONE INCH = FORTY FEET (1" = 40')

0' 15' 30"

THREE INCHES = ONE FOOT

6"

ONE AND ONE HALF INCHES = ONE FOOT

6"

THREE QUARTERS INCH = ONE FOOT

6"

ONE HALF INCH = ONE FOOT

6"

ONE QUARTER INCH = ONE FOOT

6"

ONE EIGHT INCH = ONE FOOT


16"

ONE SIXTEENTH INCH = ONE FOOT


32"

8"


16"

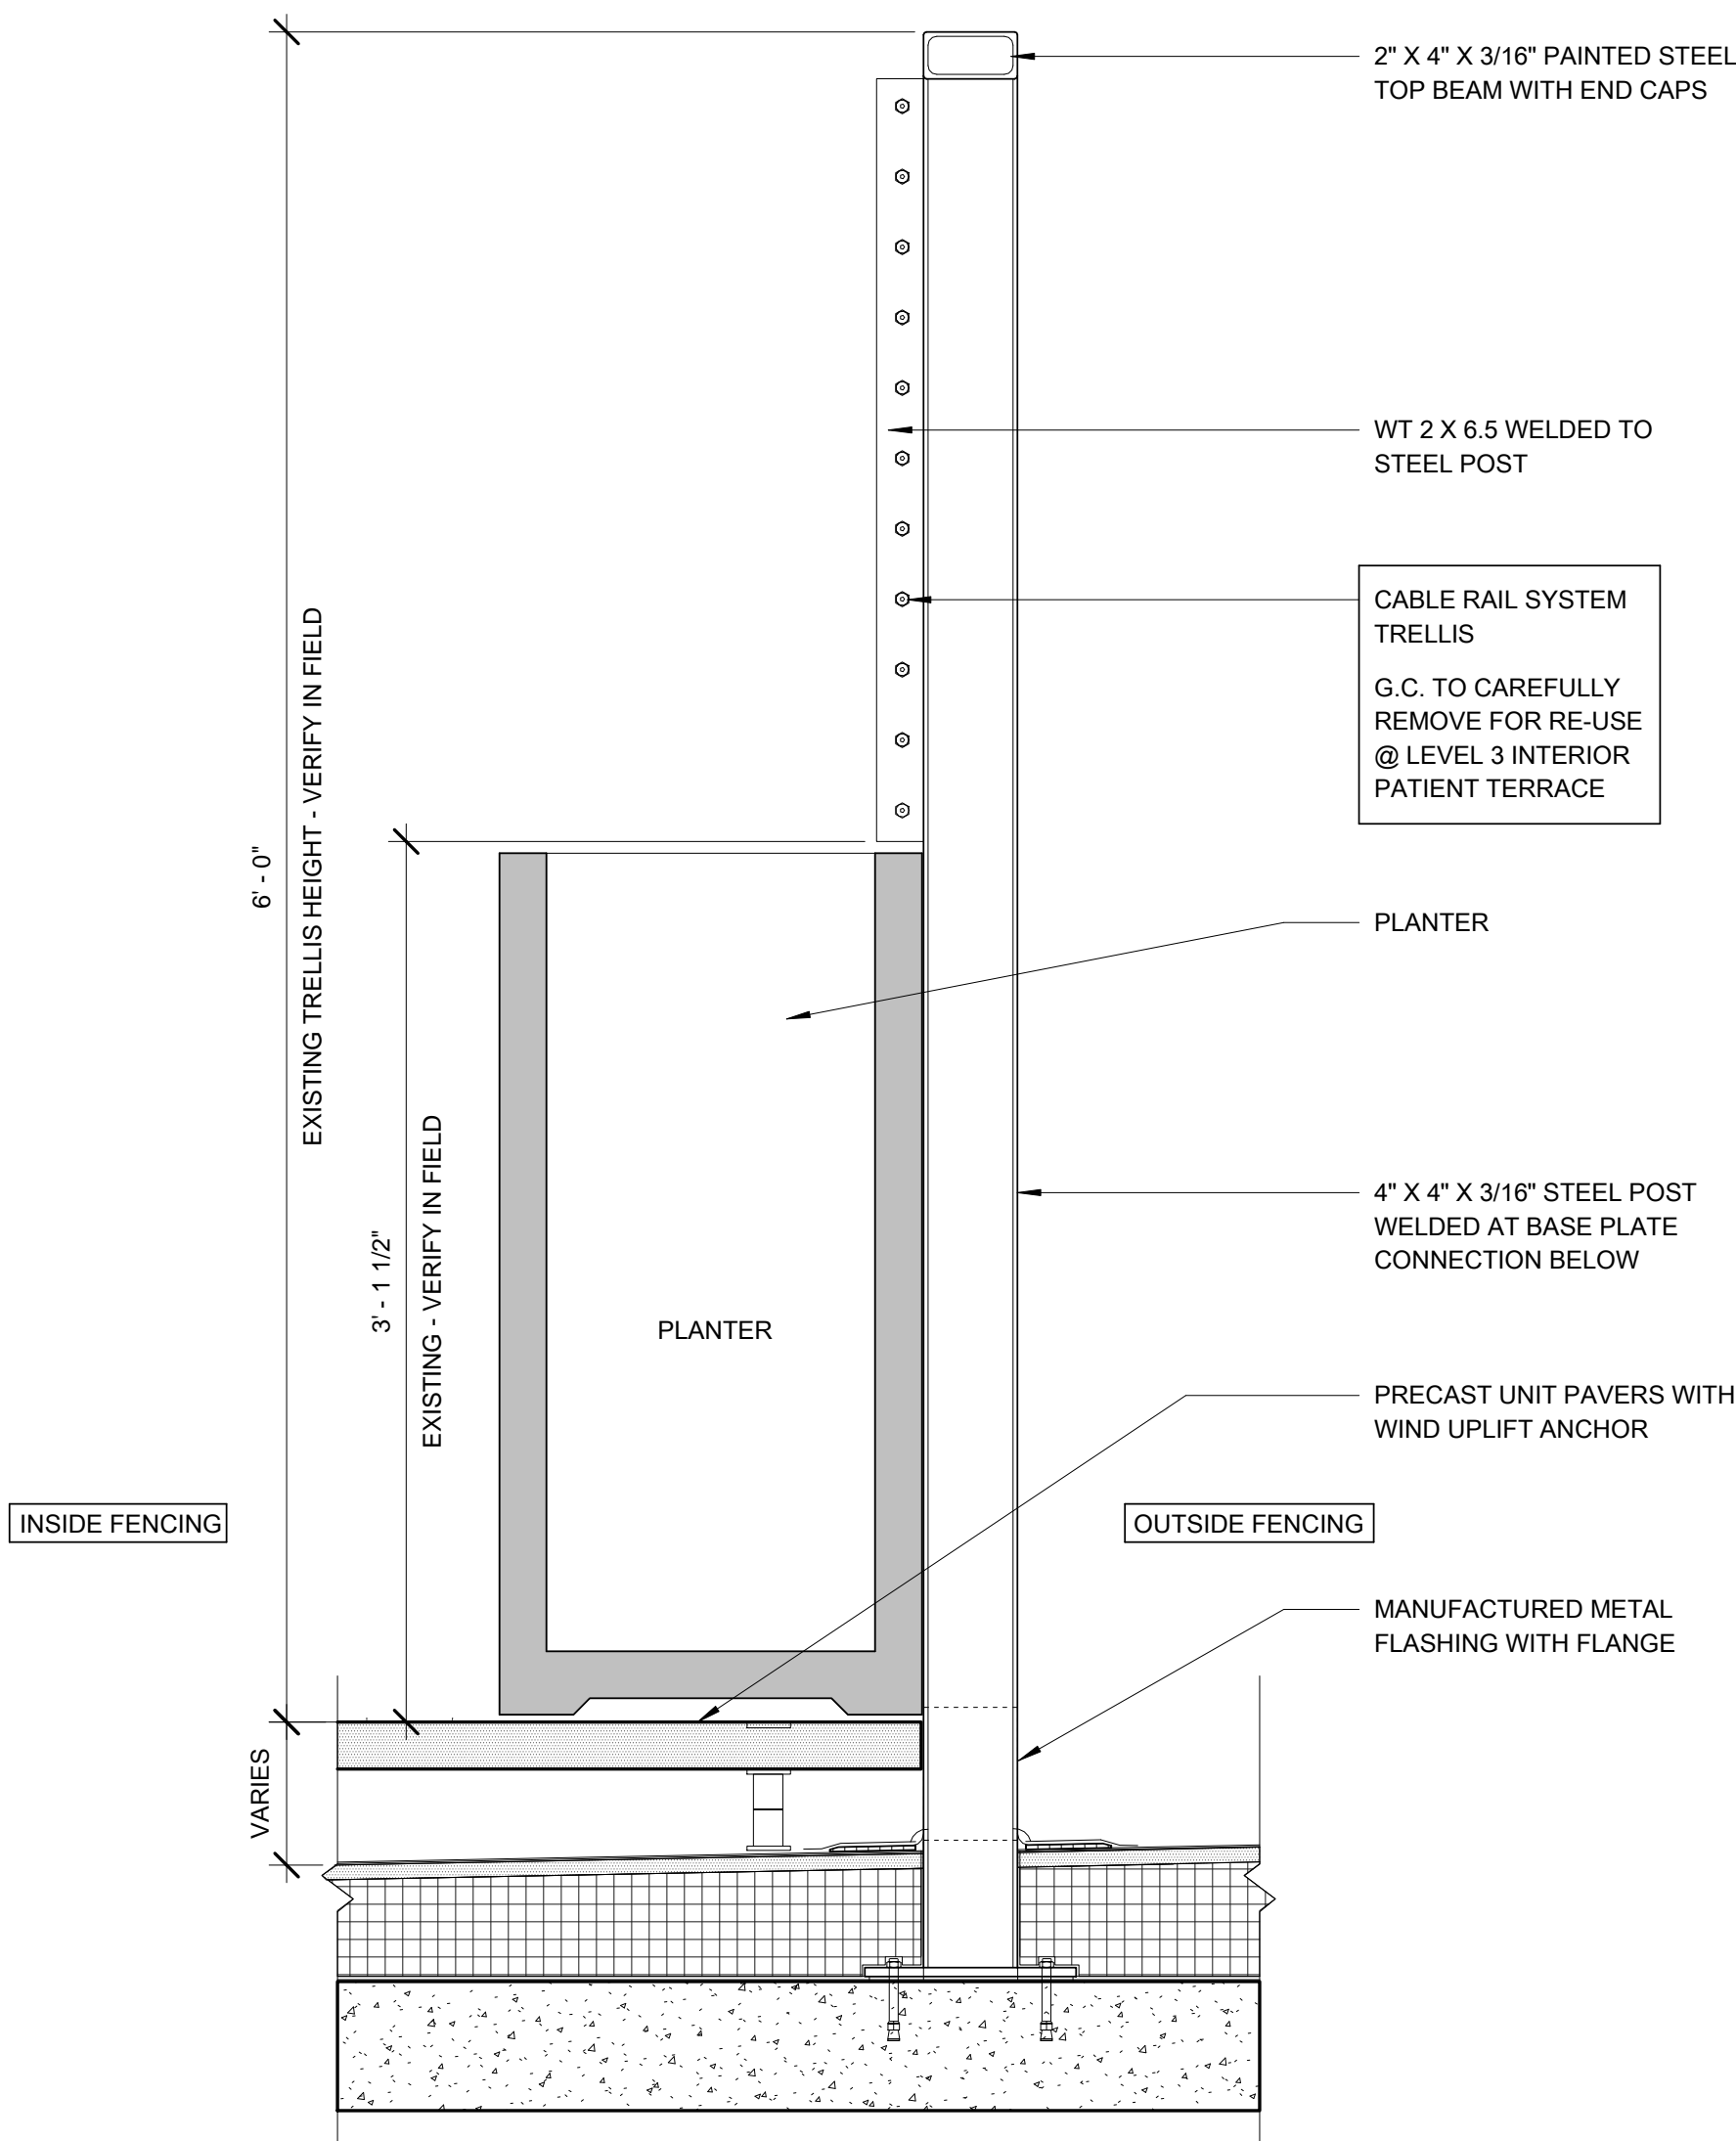

LEVEL 3 PATIENT TERRACE
MODIFICATIONS - EXISTING
CONDITIONS
① 1 1/2" = 1'-0"

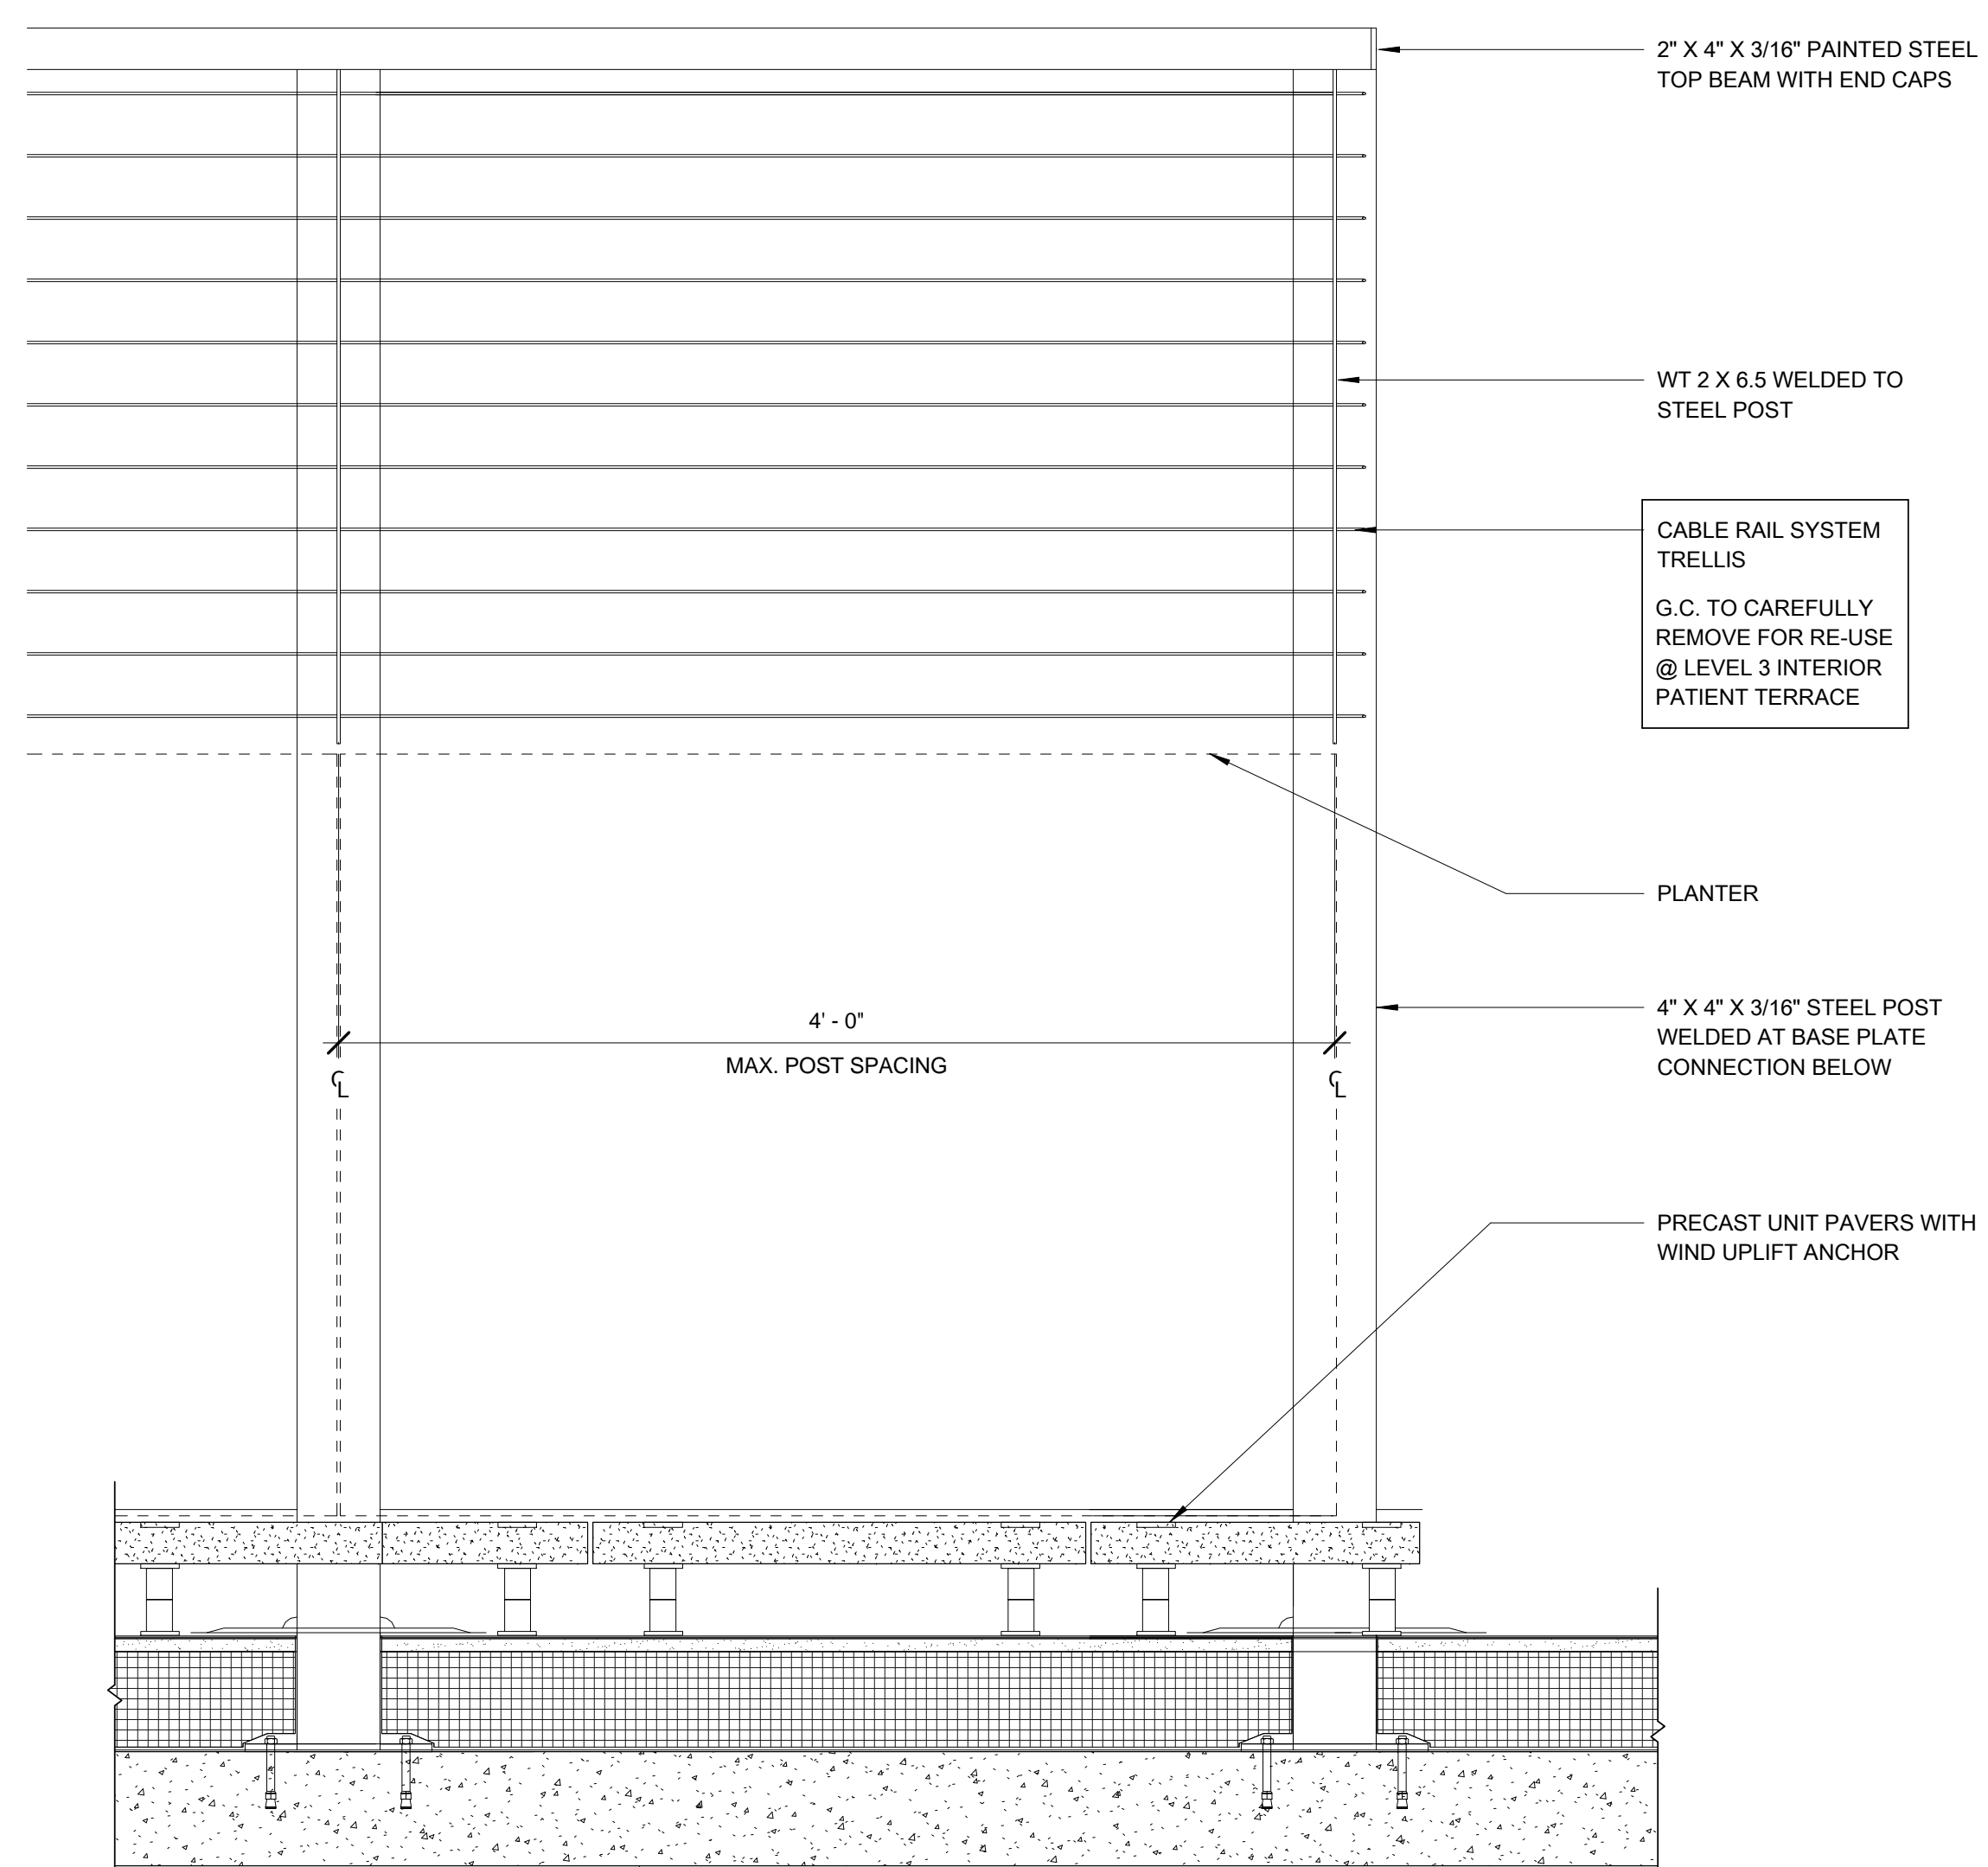

LEVEL 3 PATIENT TERRACE
MODIFICATIONS - EXISTING FENCE
ELEVATION
② 1 1/2" = 1'-0"

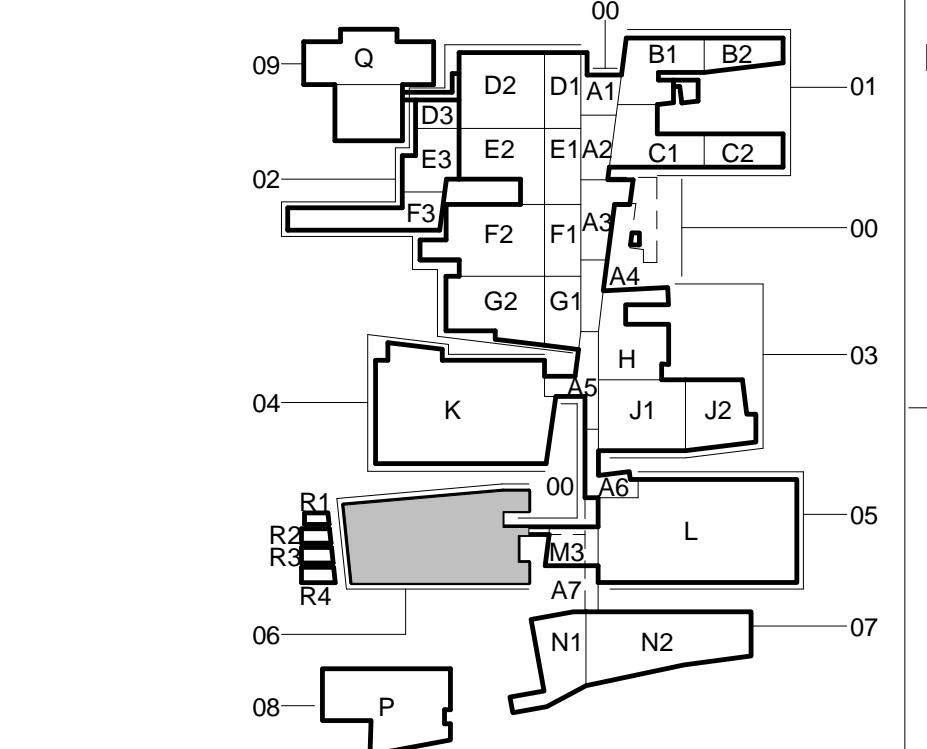

<div>REVISIONS:</div> <div>DATE</div>		<div>CONSULTANTS:</div>		<div>ARCHITECT/ENGINEERS:</div>		<div>DRAWING TITLE</div> <div>CLC RAILING MODIFICATIONS - EXISTING CONDITIONS</div>		<div>PROJECT TITLE</div> <div>SLVHCS MEDICAL CENTER</div>		<div>PROJECT NUMBER</div> <div>629-18-104</div>		<div>BUILDING NUMBER</div> <div>06</div>		<div>OFFICE OF CONSTRUCTION AND FACILITIES MANAGEMENT</div> <div>Department of Veterans Affairs</div>	
						<div>APPROVED: PROJECT DIRECTOR</div>		<div>LOCATION</div> <div>NEW ORLEANS, LOUISIANA</div>		<div>DOCUMENT SET PACKAGE</div>		<div>DRAWING NUMBER</div> <div>TL.LVL3-A002</div>			
								<div>DATE</div> <div>10/19/17</div>		<div>CHECKED</div> <div>FEMI</div>		<div>DRAWN</div> <div>FEMI</div>			