



11 (E) SPLICE STRENGTHENING
N.T.S.

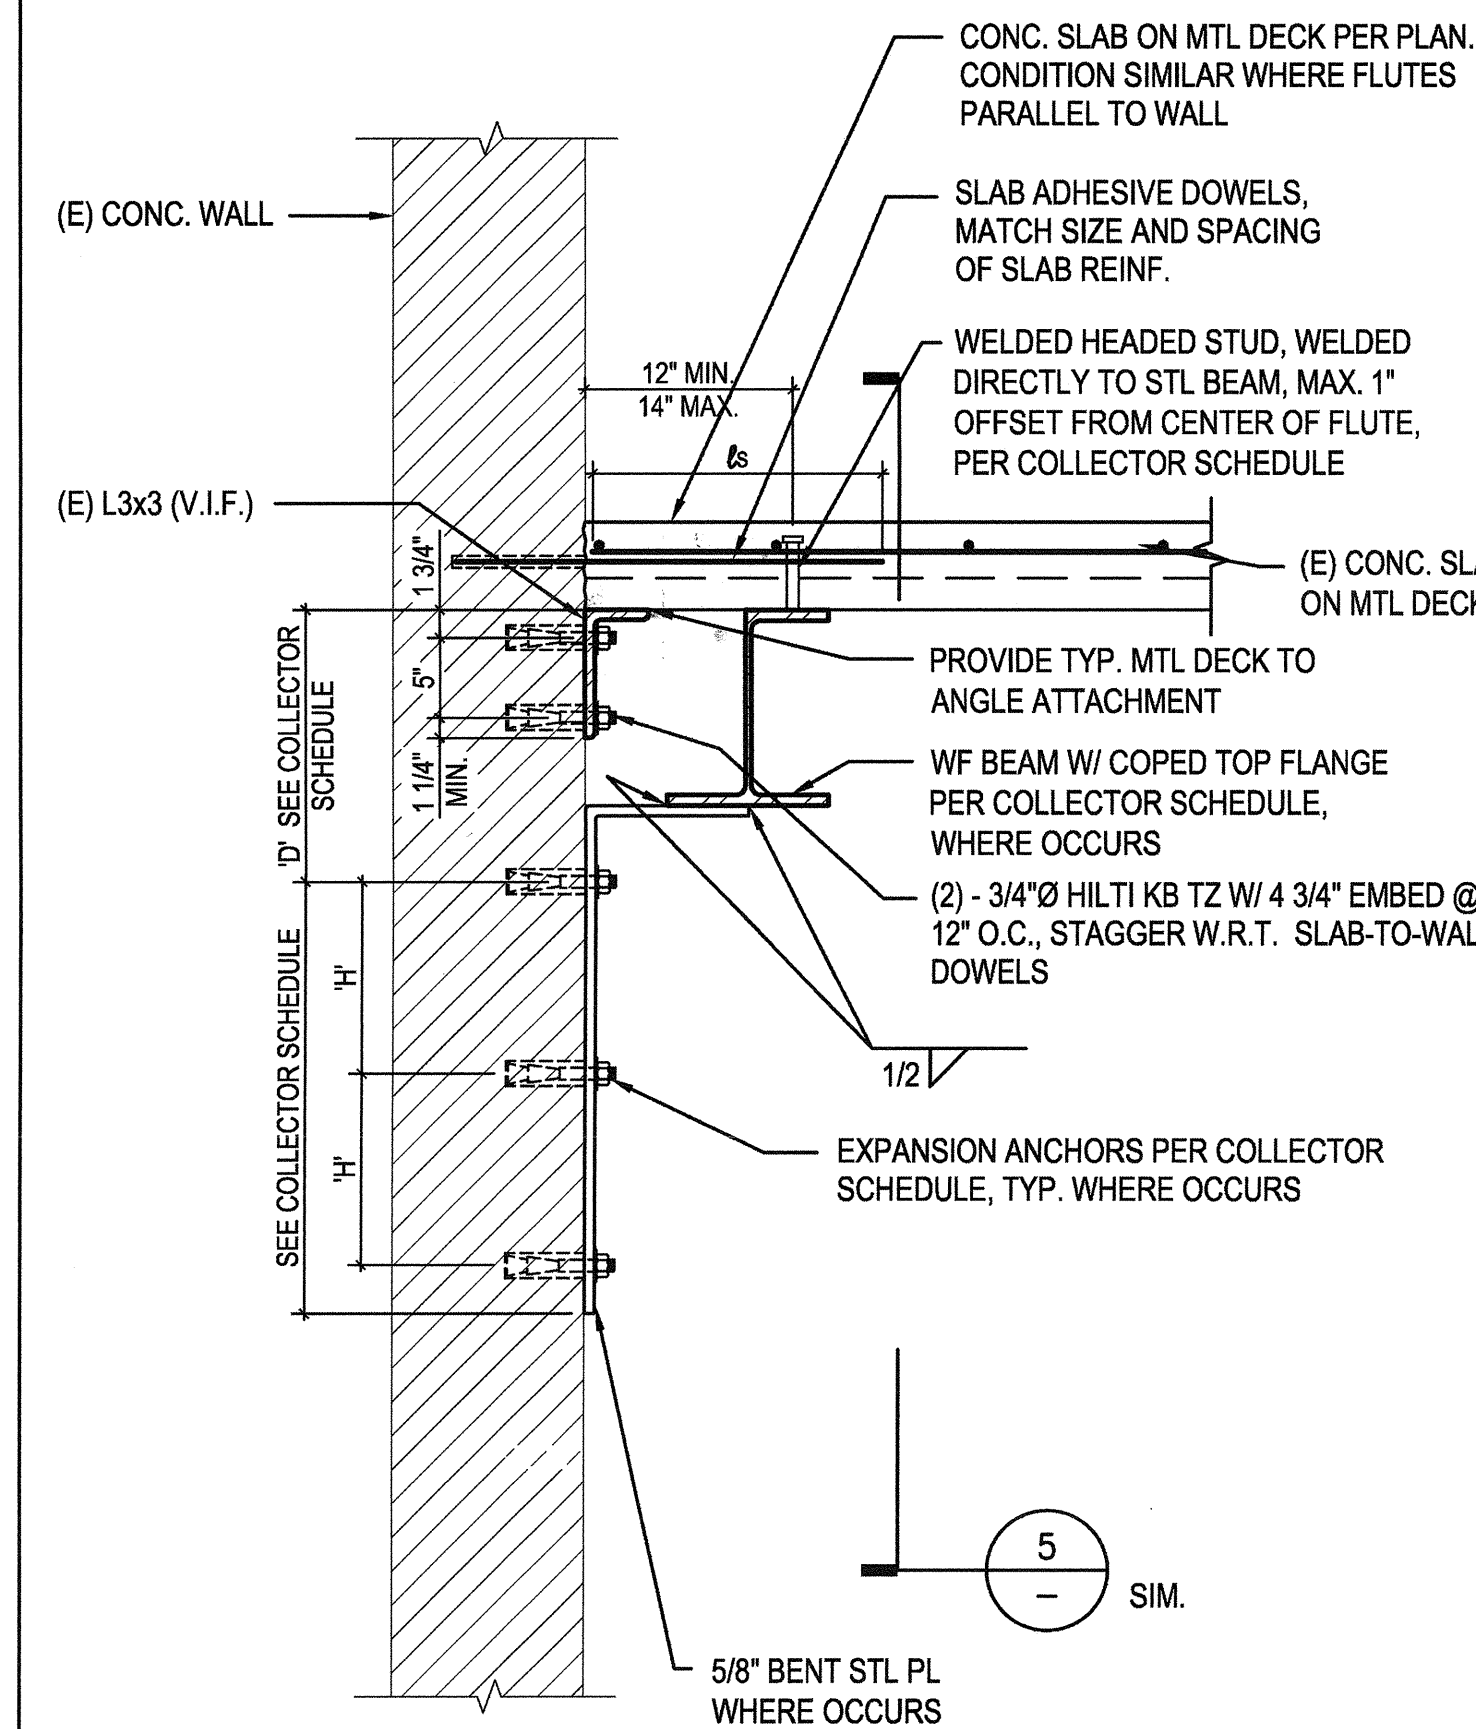


- NOTES:
1. ROUGHEN (E) CONC. SURFACES TO CONTACT NEW CONCRETE. SEE GENERAL NOTES
 2. SEE 5/SS531 FOR COLLECTOR SCHEDULE .
 3. BENT PLATE, COPED BEAM, AND EXPANSION ANCHORS ONLY ALONG WALL LINE (E), NOT ALONG WALL LINE (6) .


8 SLAB TO WALL AT ELEVATOR CONNECTION
N.T.S.

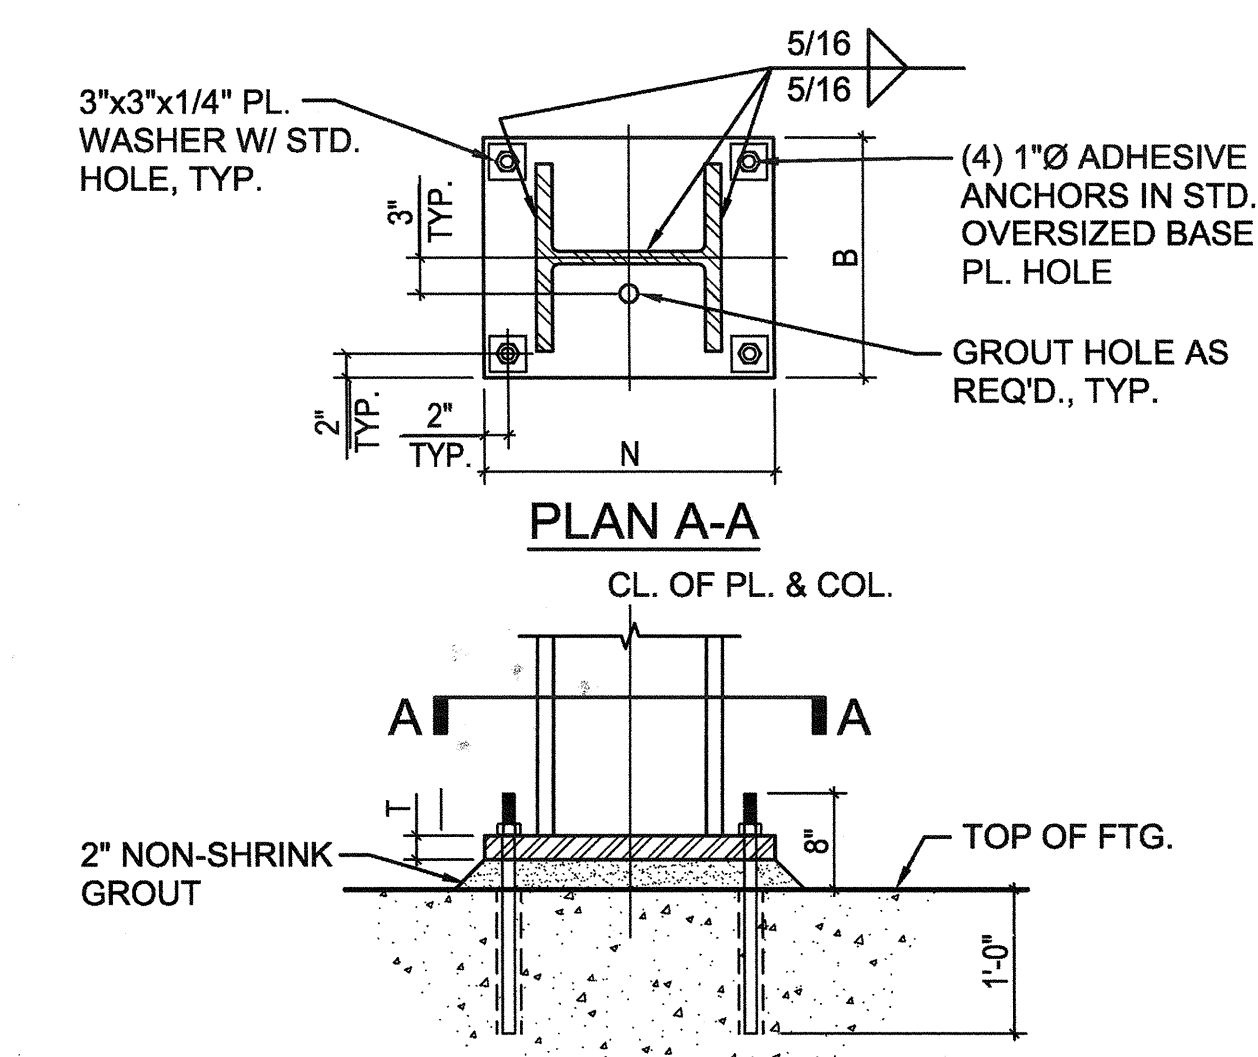


9 GRAVITY COLUMN
BASE PLATE FOR WF
N.T.S.

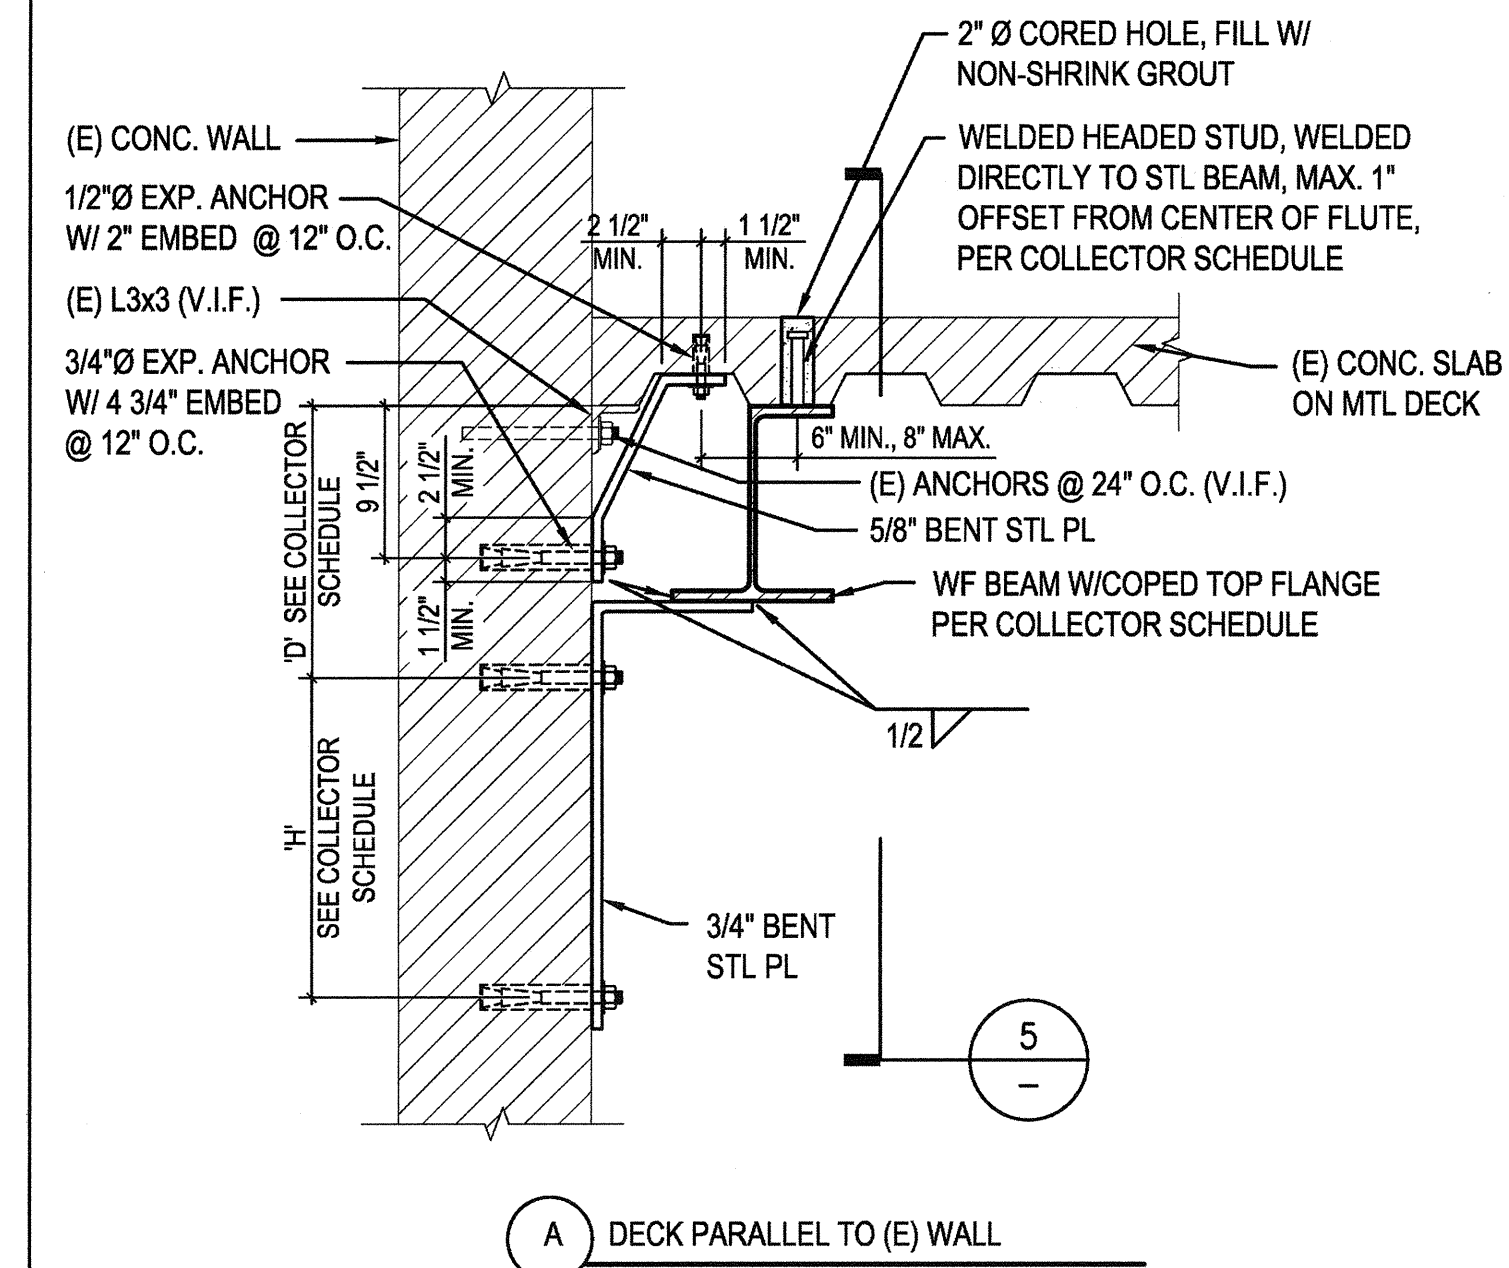

4 COLLECTOR ANCHORAGE
N.T.S.

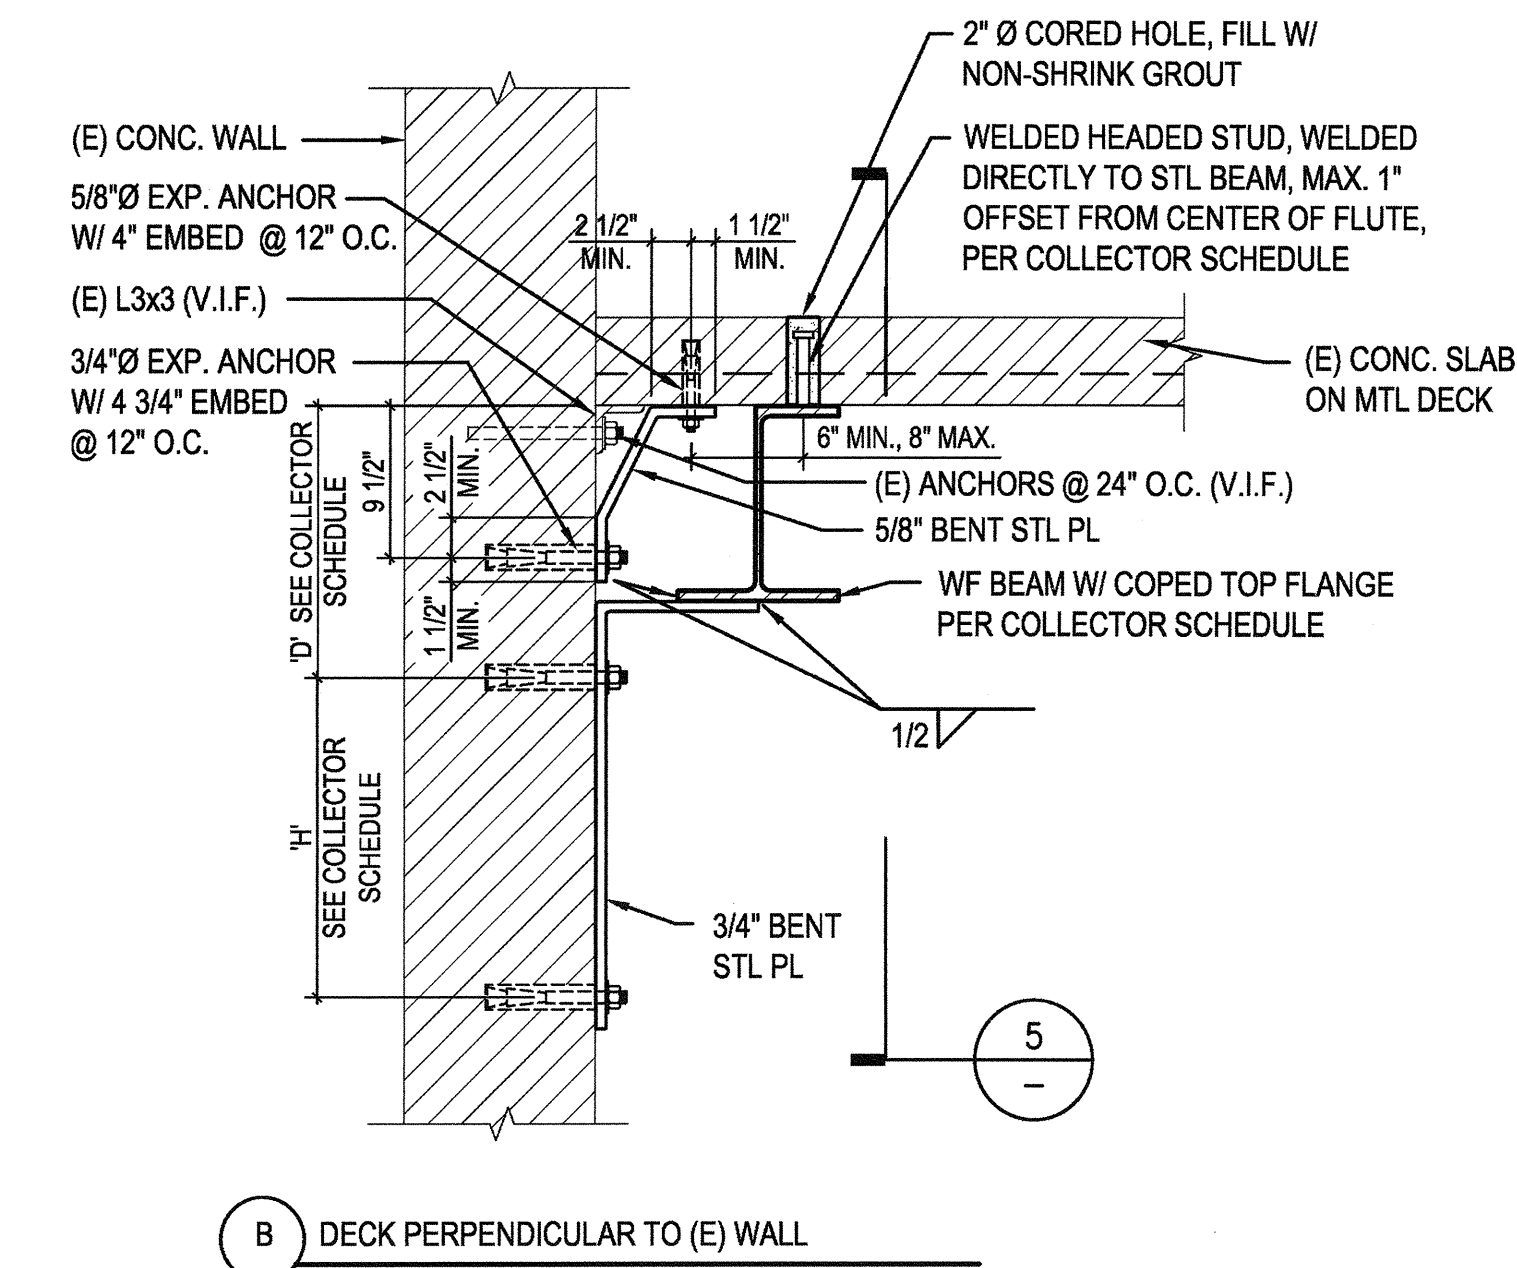


- NOTES:
1. SEE 5/SS531 FOR COLLECTOR SCHEDULE.

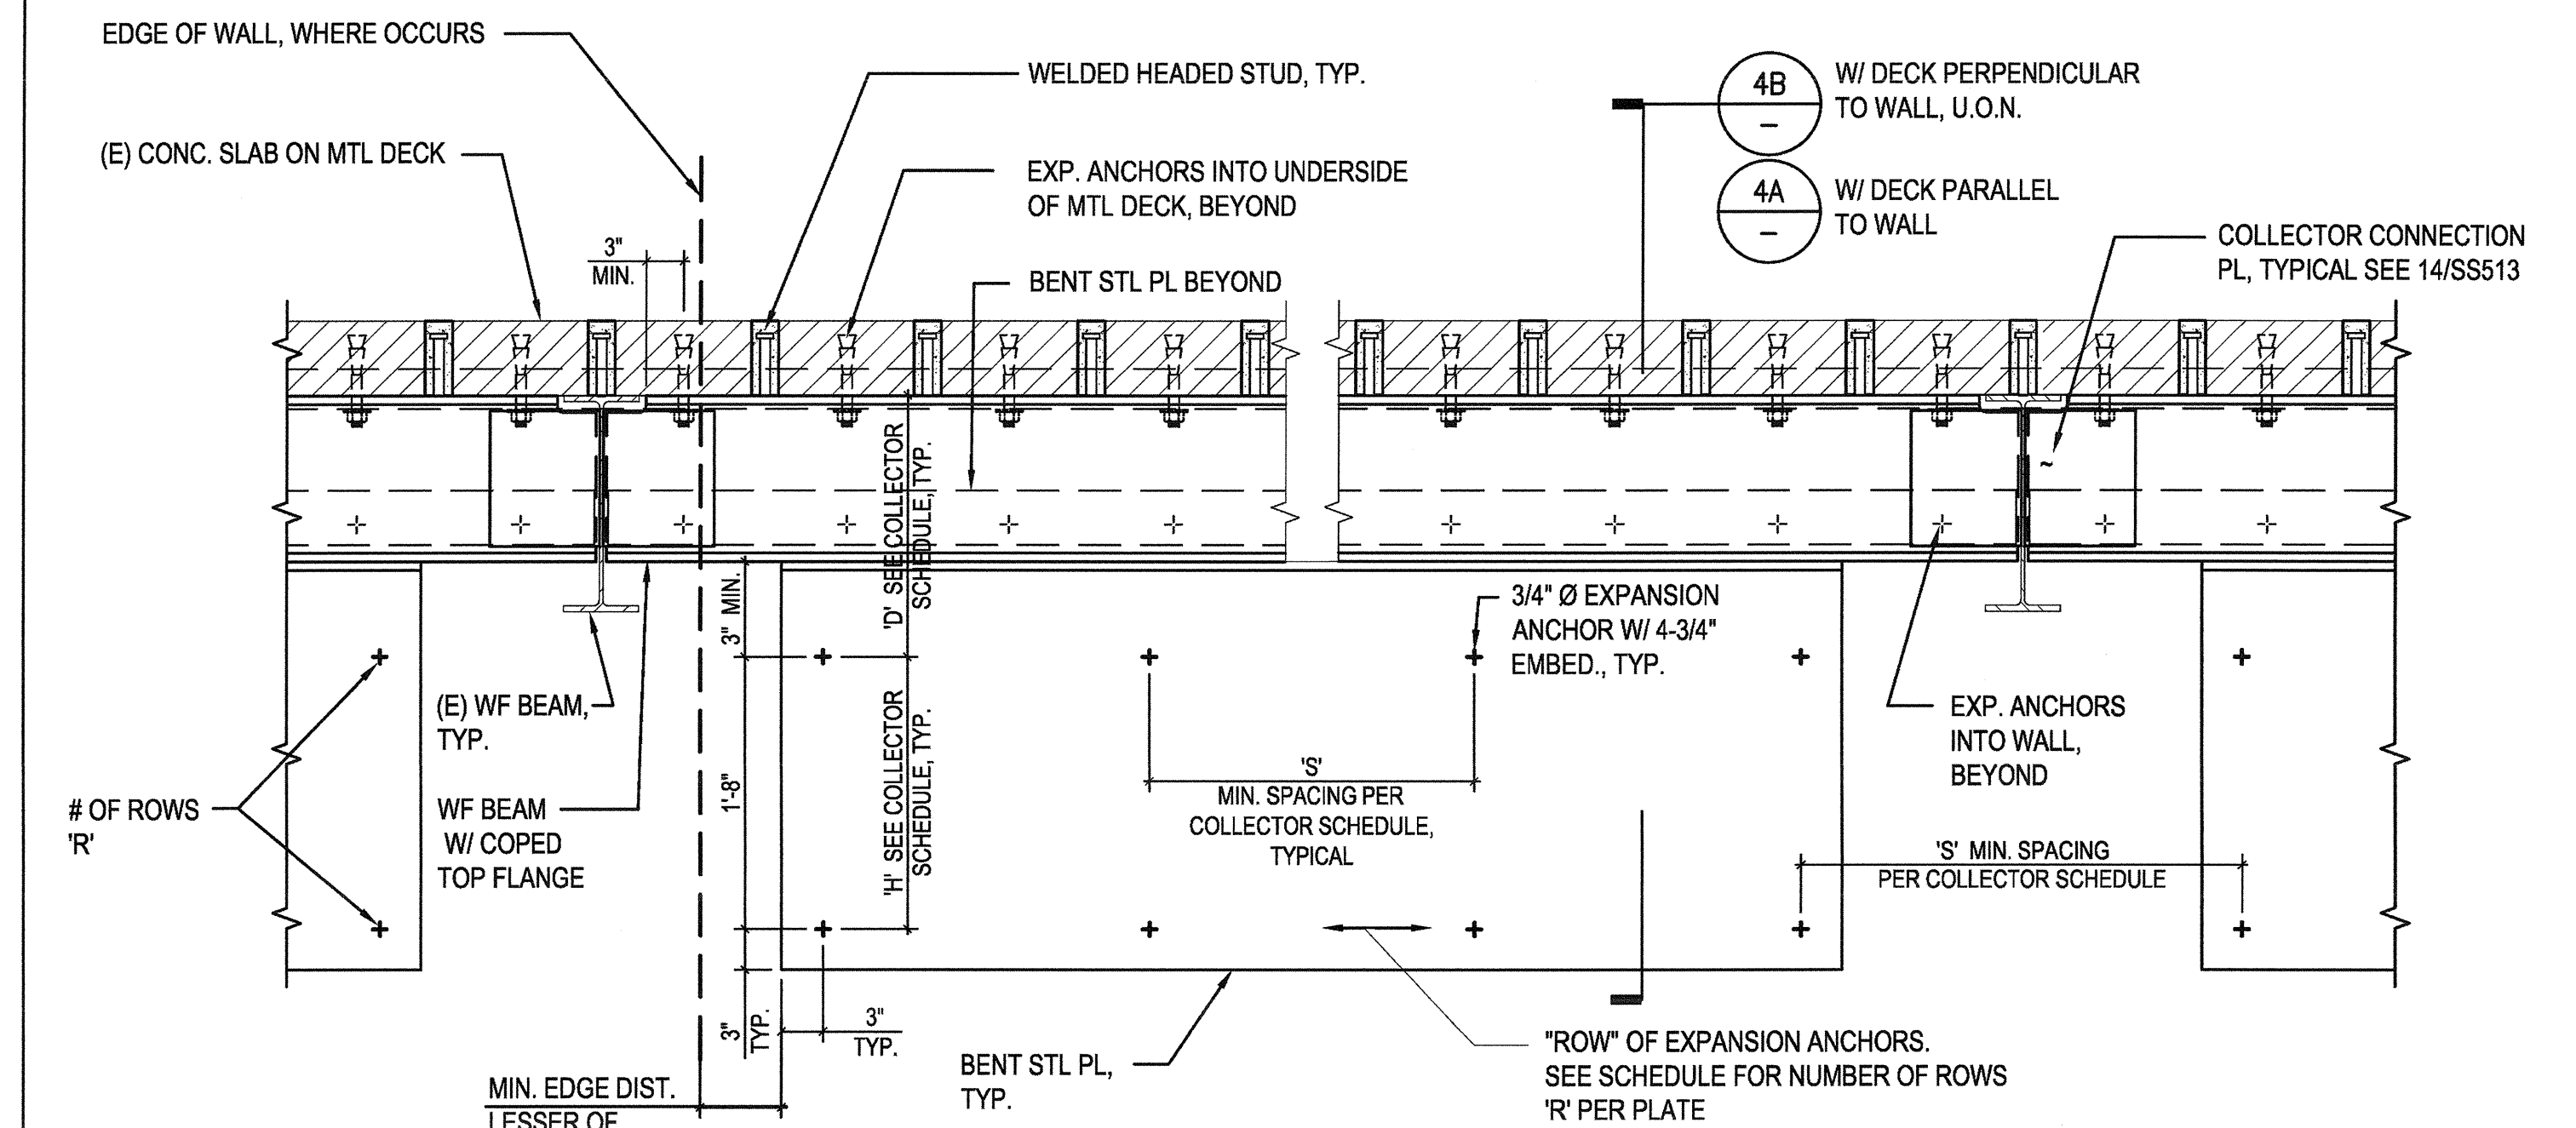


- NOTES:
1. SEE 5/SS531 FOR COLLECTOR SCHEDULE.

5 COLLECTOR ANCHORAGE AT WALL
N.T.S.

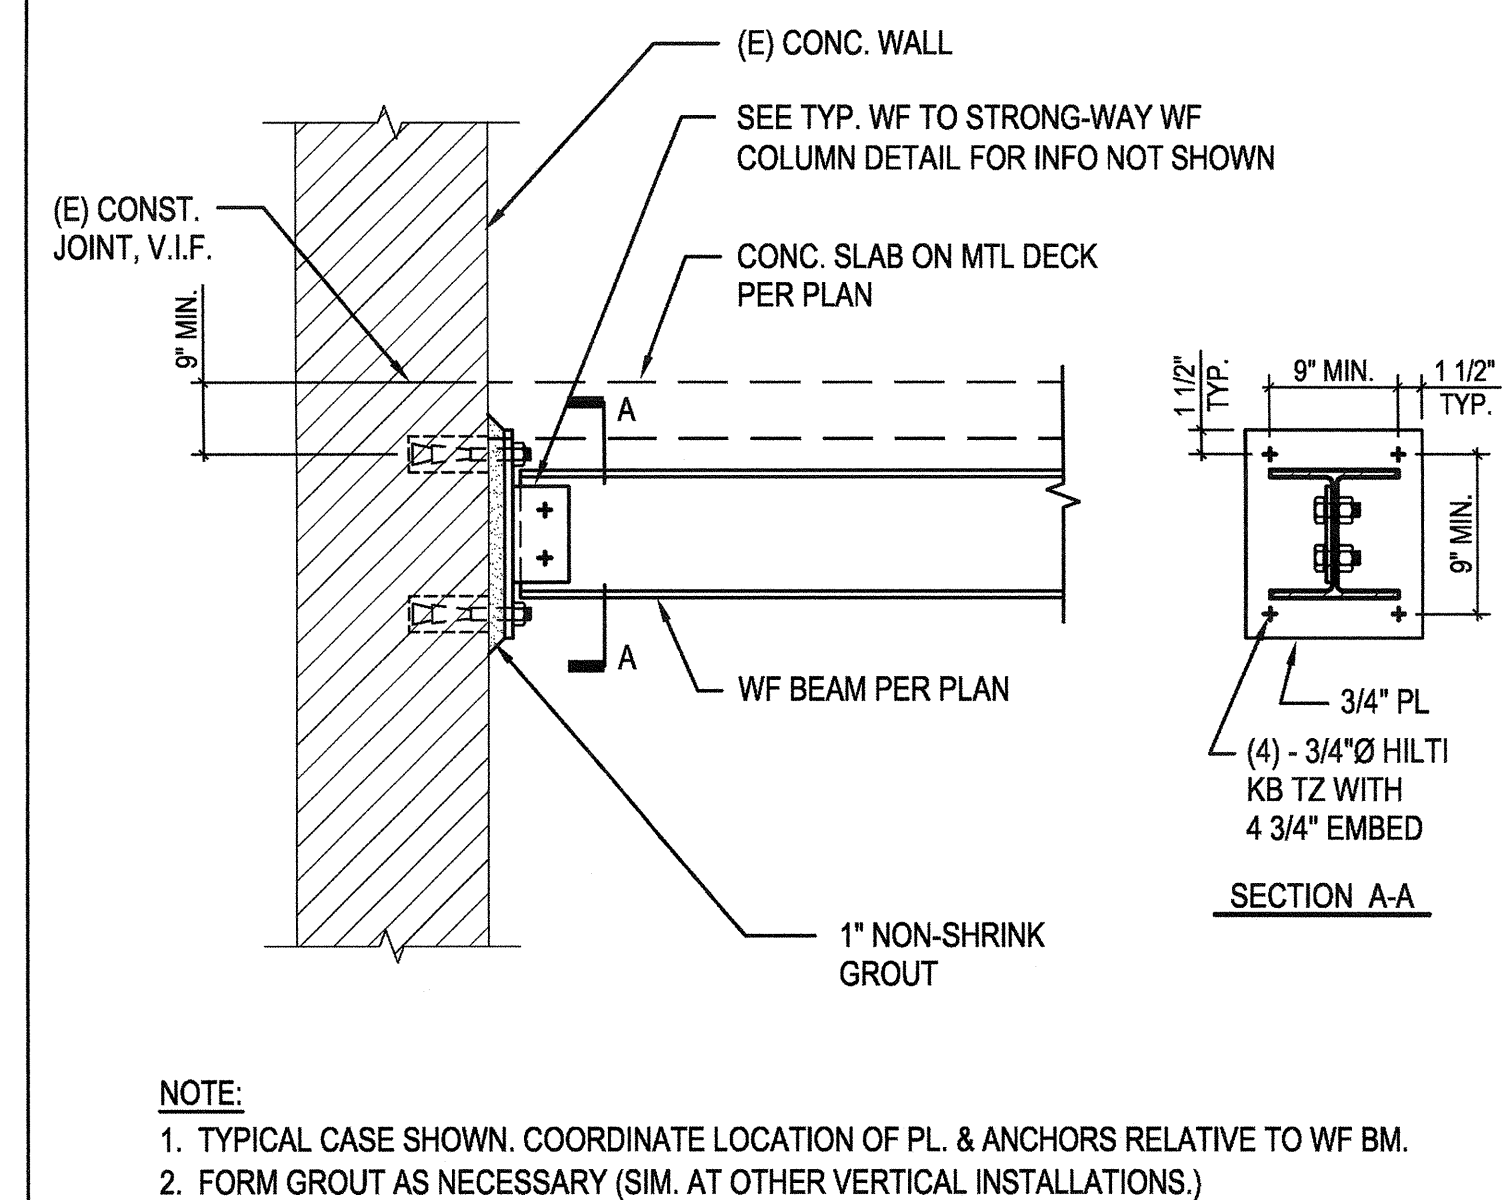

- NOTE:**
1. TYPICAL CASE SHOWN. COORDINATE LOCATION OF PL. & ANCHORS RELATIVE TO WF BM.
 2. FORM GROUT AS NECESSARY (SIM. AT OTHER VERTICAL INSTALLATIONS.)

6 WF BEAM TO WALL CONNECTION
N.T.S.

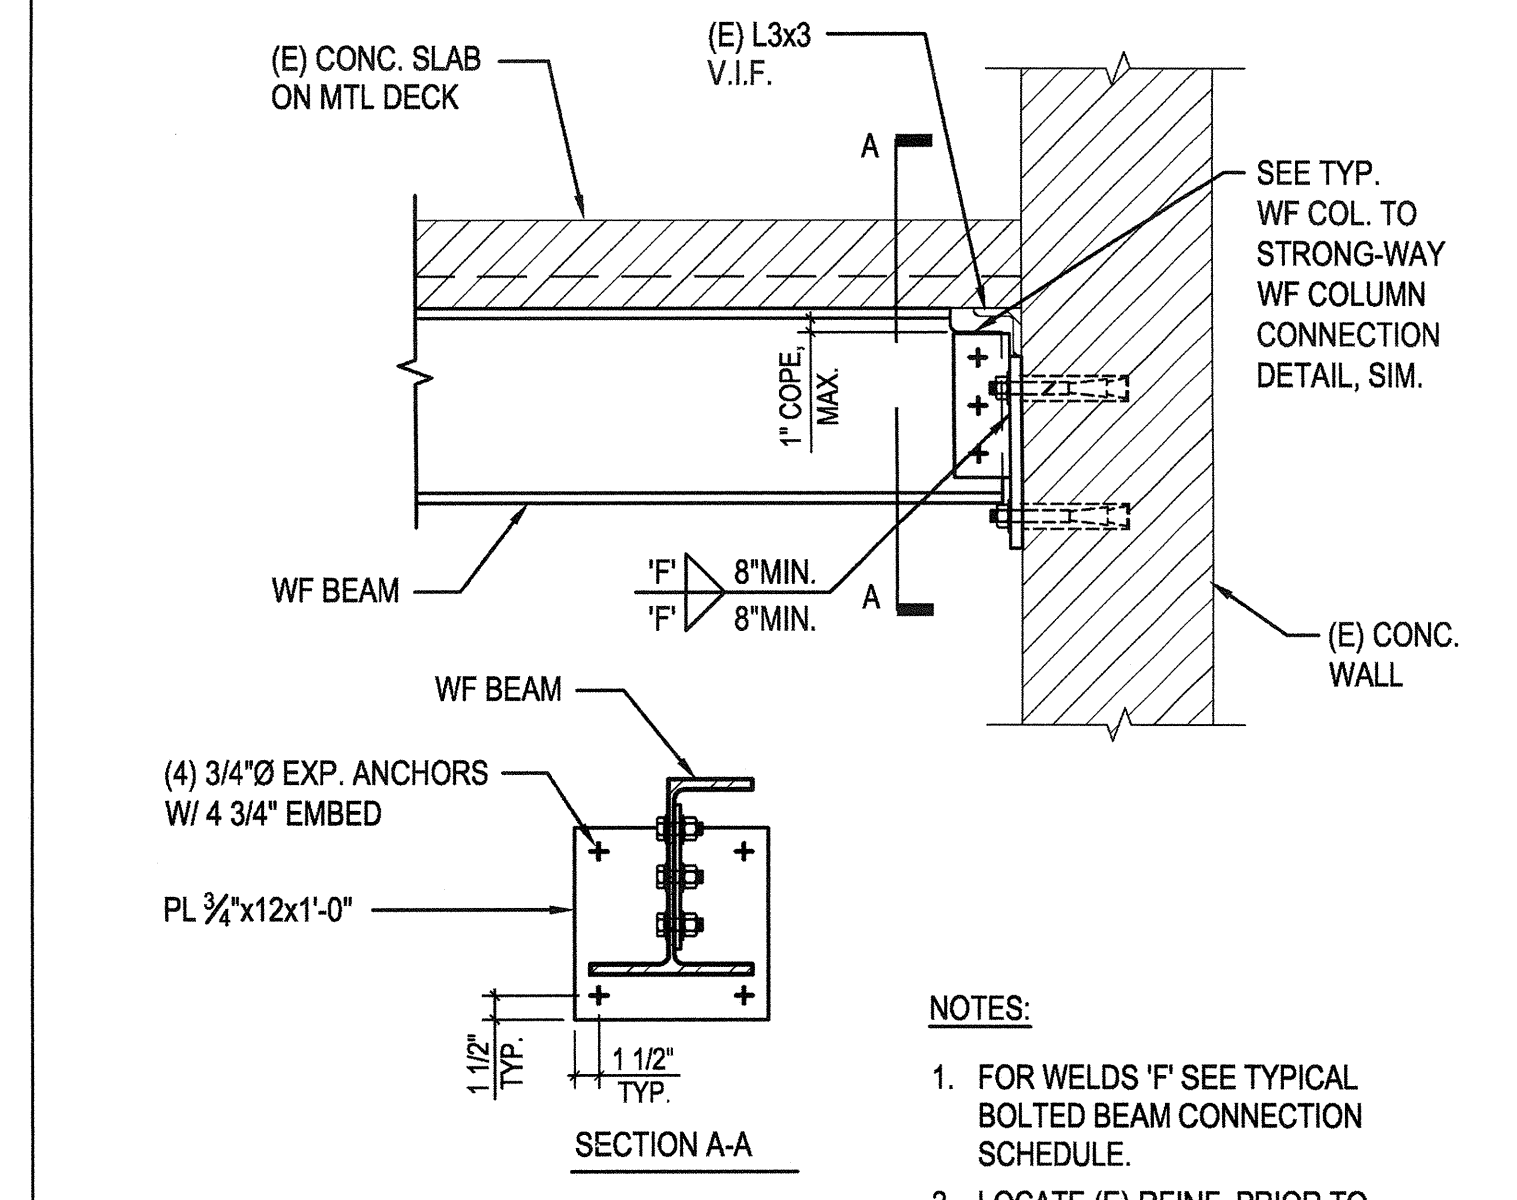

- NOTES:**
1. FOR WELDS 'F' SEE TYPICAL BOLTED BEAM CONNECTION SCHEDULE.
 2. LOCATE (E) REINF. PRIOR TO ANCHOR INSTALLATION.
DO NOT CUT/DAMAGE (E) REINF.

3 COLLECTOR END AT (E) CONCRETE WALL
N.T.S.

--	--	