

13 (E) STL BM STRENGTHENING
1" = 1'-0"



10 PERIMETER CHANNEL TO CANTILEVER CONNECTIONS
N.T.S.




4 (N) ROOF SLAB AT (E) CONC. WALL - LOOKING NORTH
N.T.S.




2 CANTILEVER CONNECTION
N.T.S.




3 CHANNEL SUPPORT AT CONC. WALL

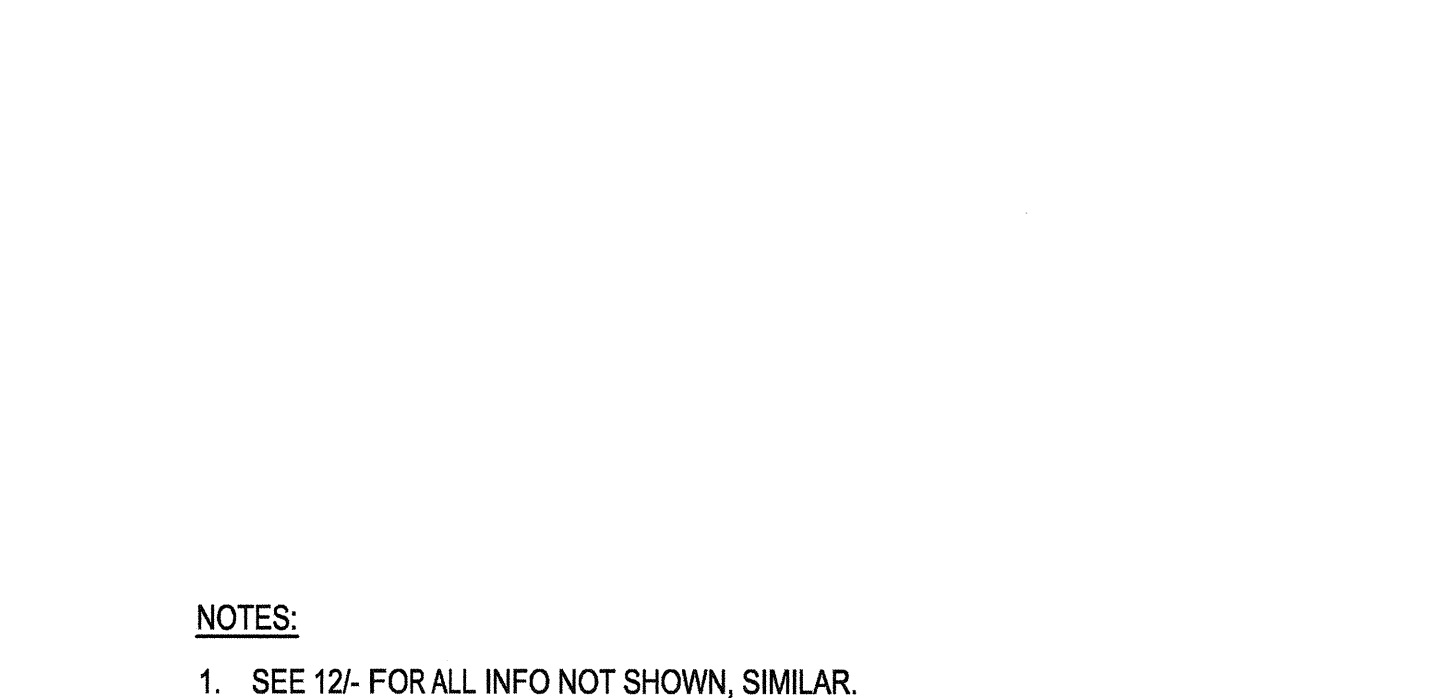

15 ARCHITECTURAL WALL SUPPORT
N.T.S.

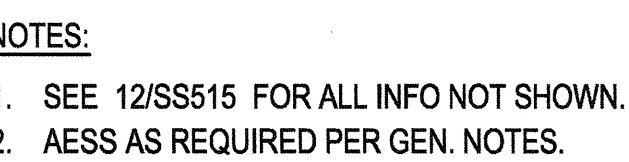

12 ARCHITECTURAL WALL SUPPORT
N.T.S.

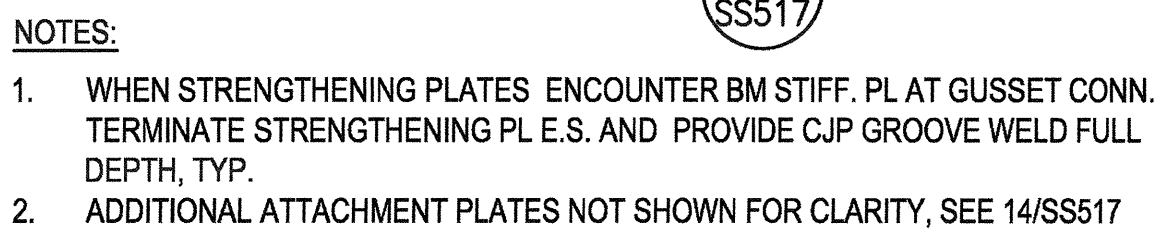

5 (E) STL BM STRENGTHENING AT 3RD FLR. GL '3' TO '4'



6 (E) STL BM STRENGTHENING
1" = 1'-0"

CONSULTANTS:

 **Degenkolb**

DEGENKOLB ENGINEERS
235 Montgomery Street, Suite 500
San Francisco, CA 94104
415.392.6952 Phone
415.981.3157 Fax
www.degenkolb.com
B0584020.00



1827 E. Fir Avenue, Studio 103 / Fresno, CA 93720
T 559 322 2444 / www.hmcarchitects.com



Approved: Project Director

Date
January 31, 2012

SS516
Dwg. 35 of 180



Department of
Veterans Affairs