

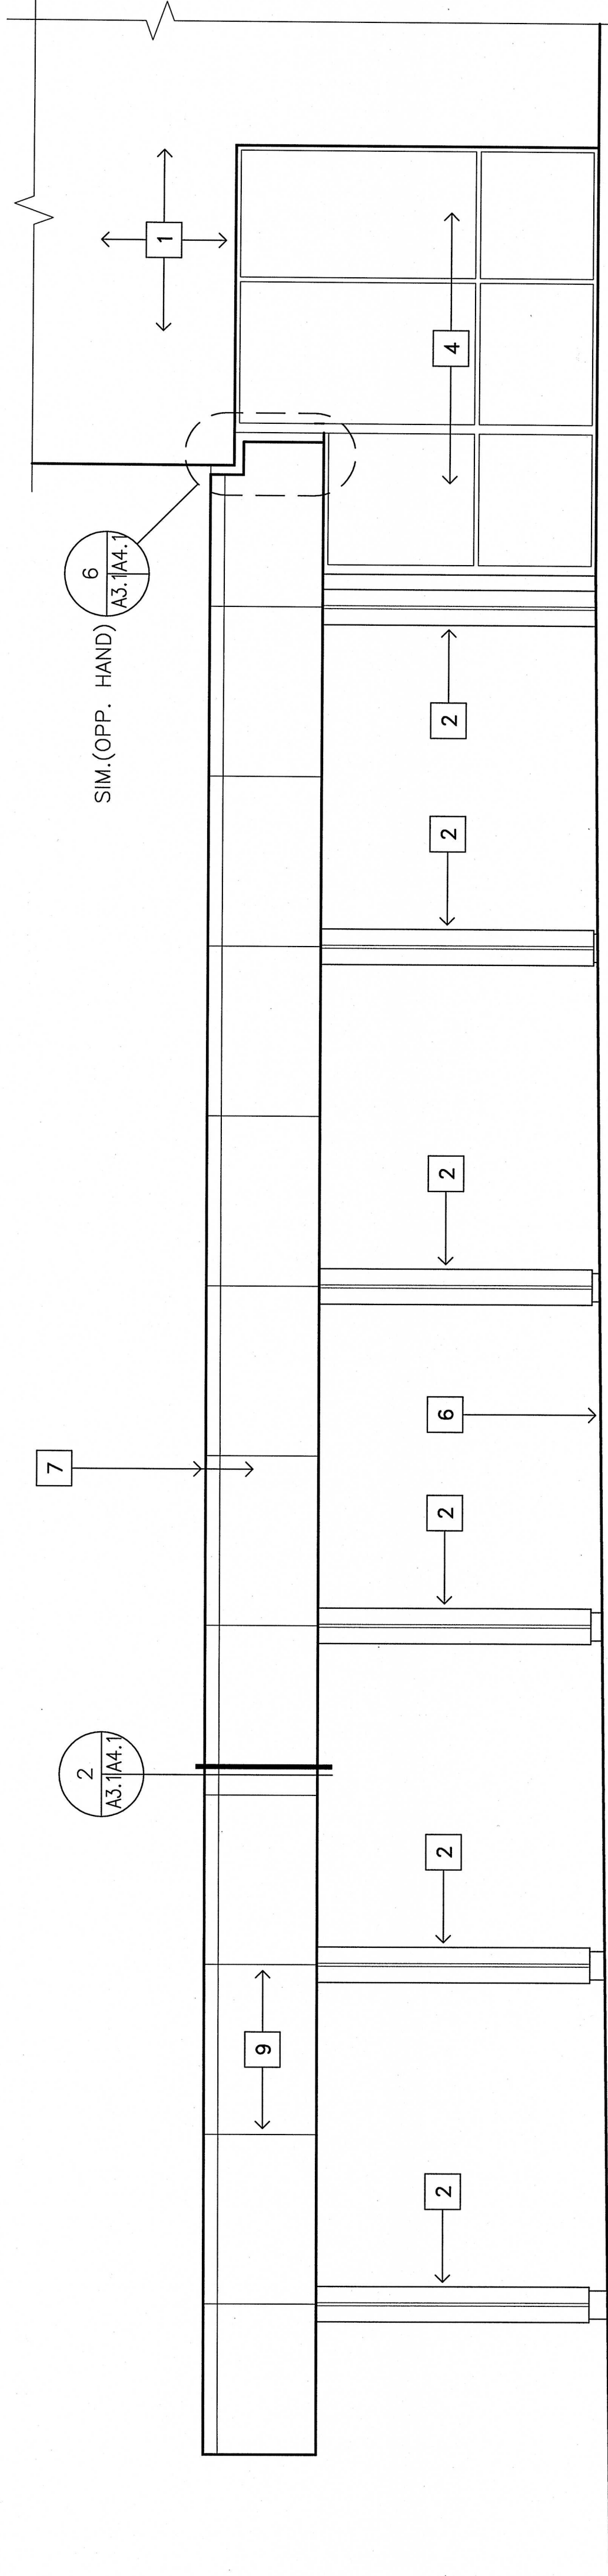


1 SOUTH SIDE ELEVATION

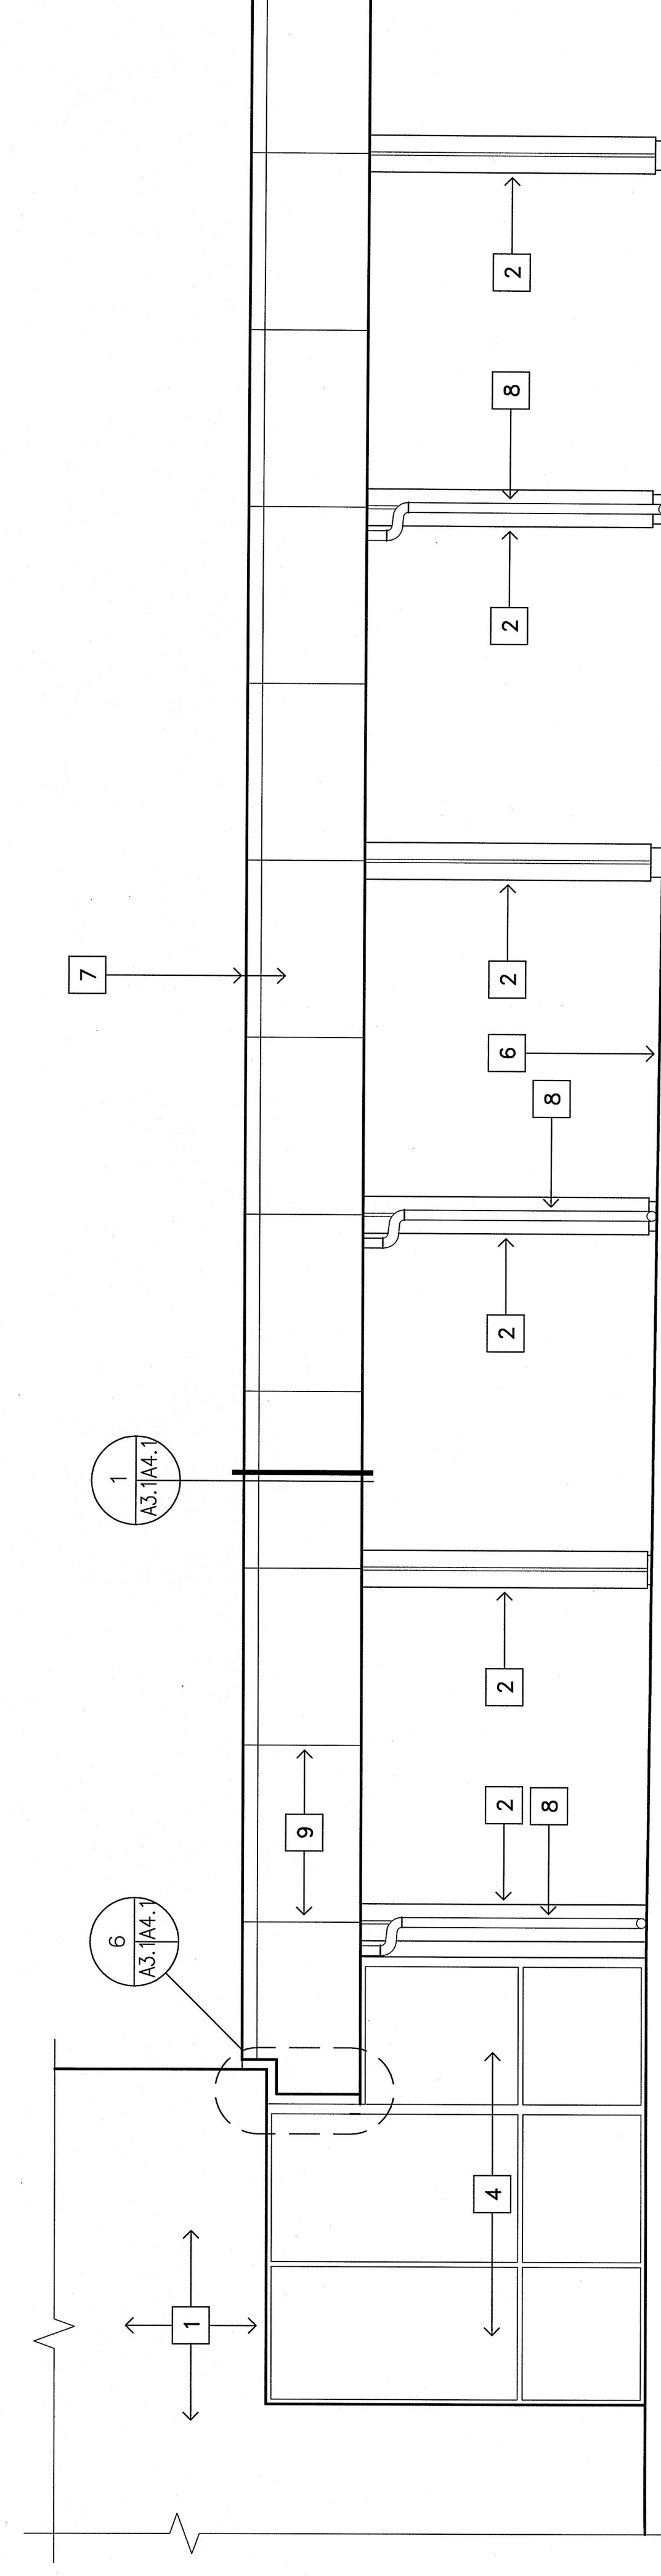



EAST SIDE ELEVATION

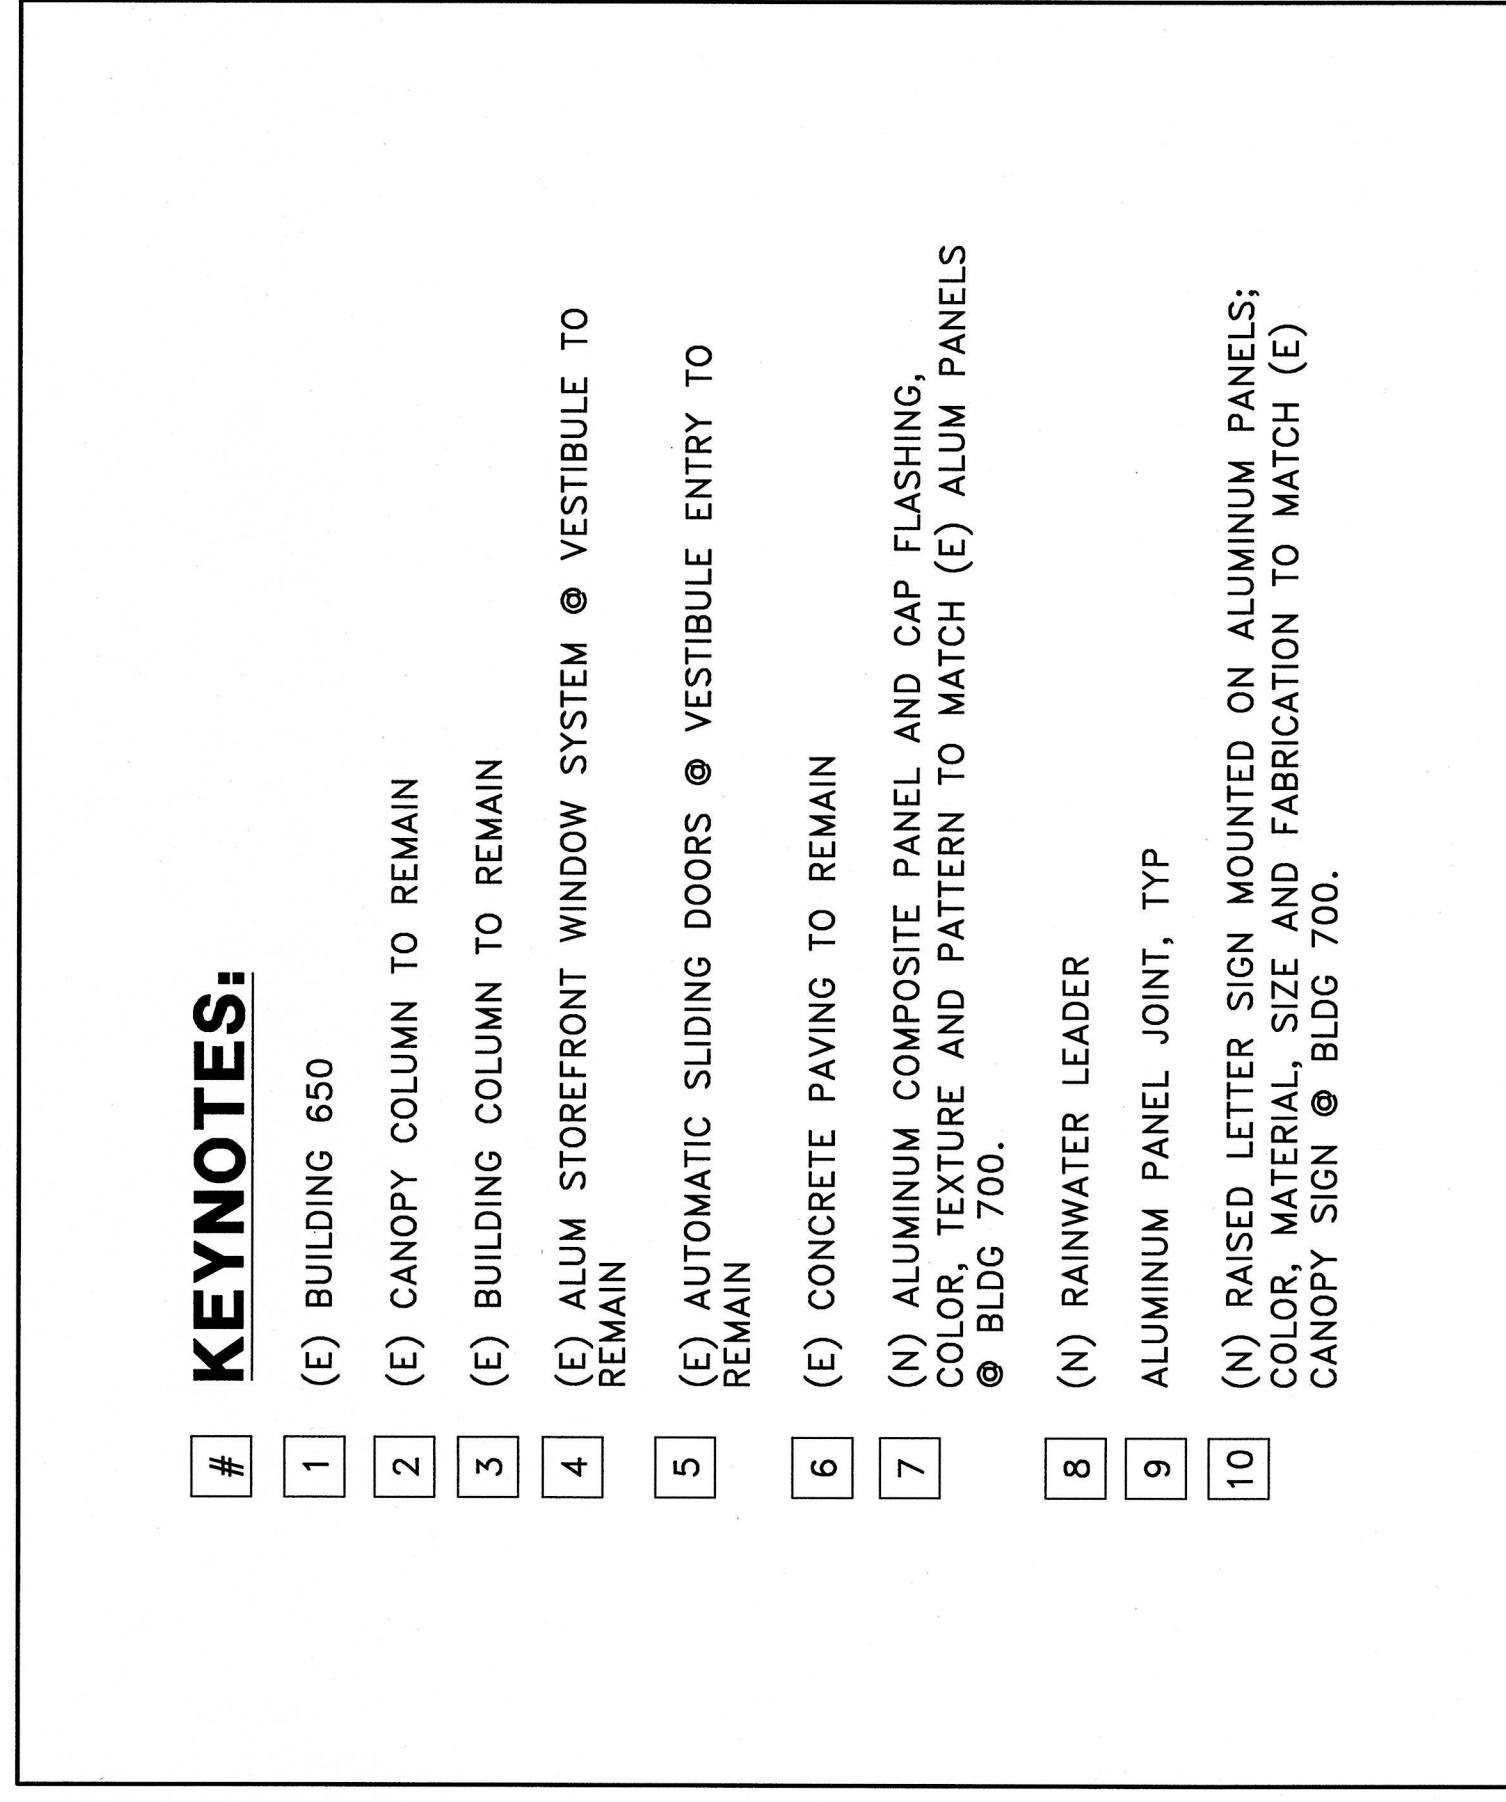





3
A2 1A5 1
WEST SIDE ELEVATION
SCALE: 1/4"=1'-0"

BID DEDUCT:

ALL ITEMS ON THIS SHEET (MAIN
ENTRANCE CANOPY) AND ALL ITS
ASSOCIATED ELECTRICAL &
MECHANICAL SHALL BE BID DEDUCT

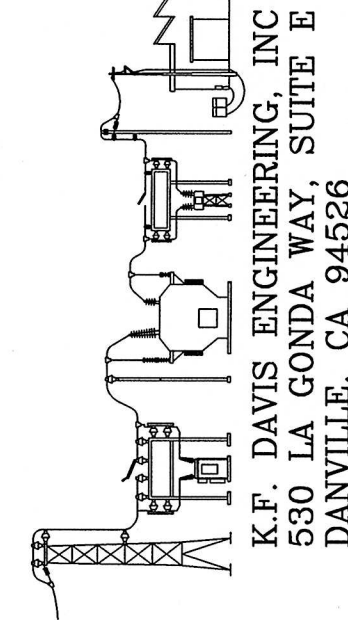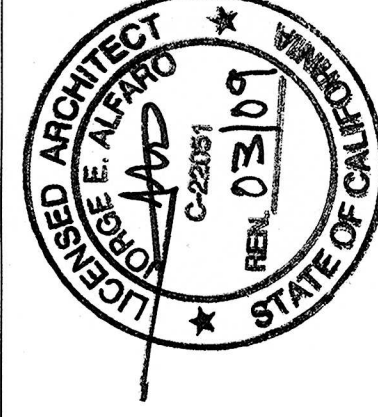

Residence:	Drawing Title: CANOPY BUILDING ELEVATIONS AND DETAILS	Project Title: BLDG. 650 REPLACE AIR HANDLERS 1' THRU 4, 7 AND 9 - 15	Date: 08/27/08
Approved:	Approved: Medical Center Director Approved: Chief, Engineering Service	Building Number: Location:	Project No.: 61244-07-340
Approved:	Drawn: VMAN Checked: JA	MATHEW VANCE MATHER, CALIFORNIA	ESTIMATING No. A3.1 Draw. Of

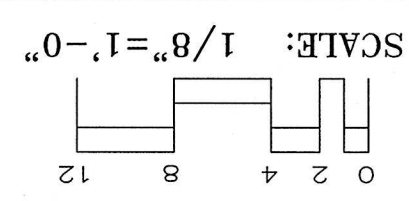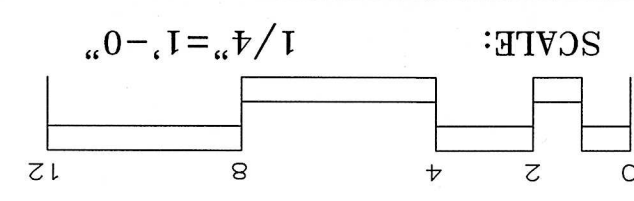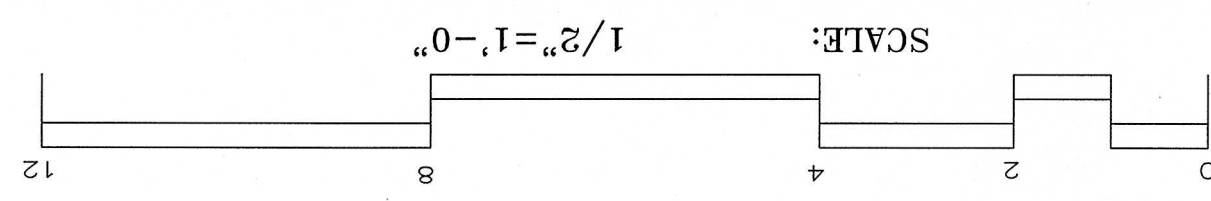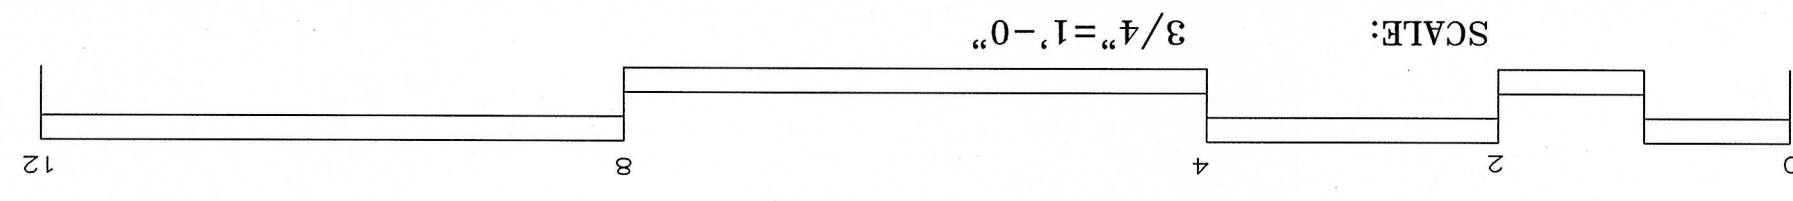Department of
Veterans Affairs

011408