




SECTION A-A
SCALE: 1/8" = 1'-0"

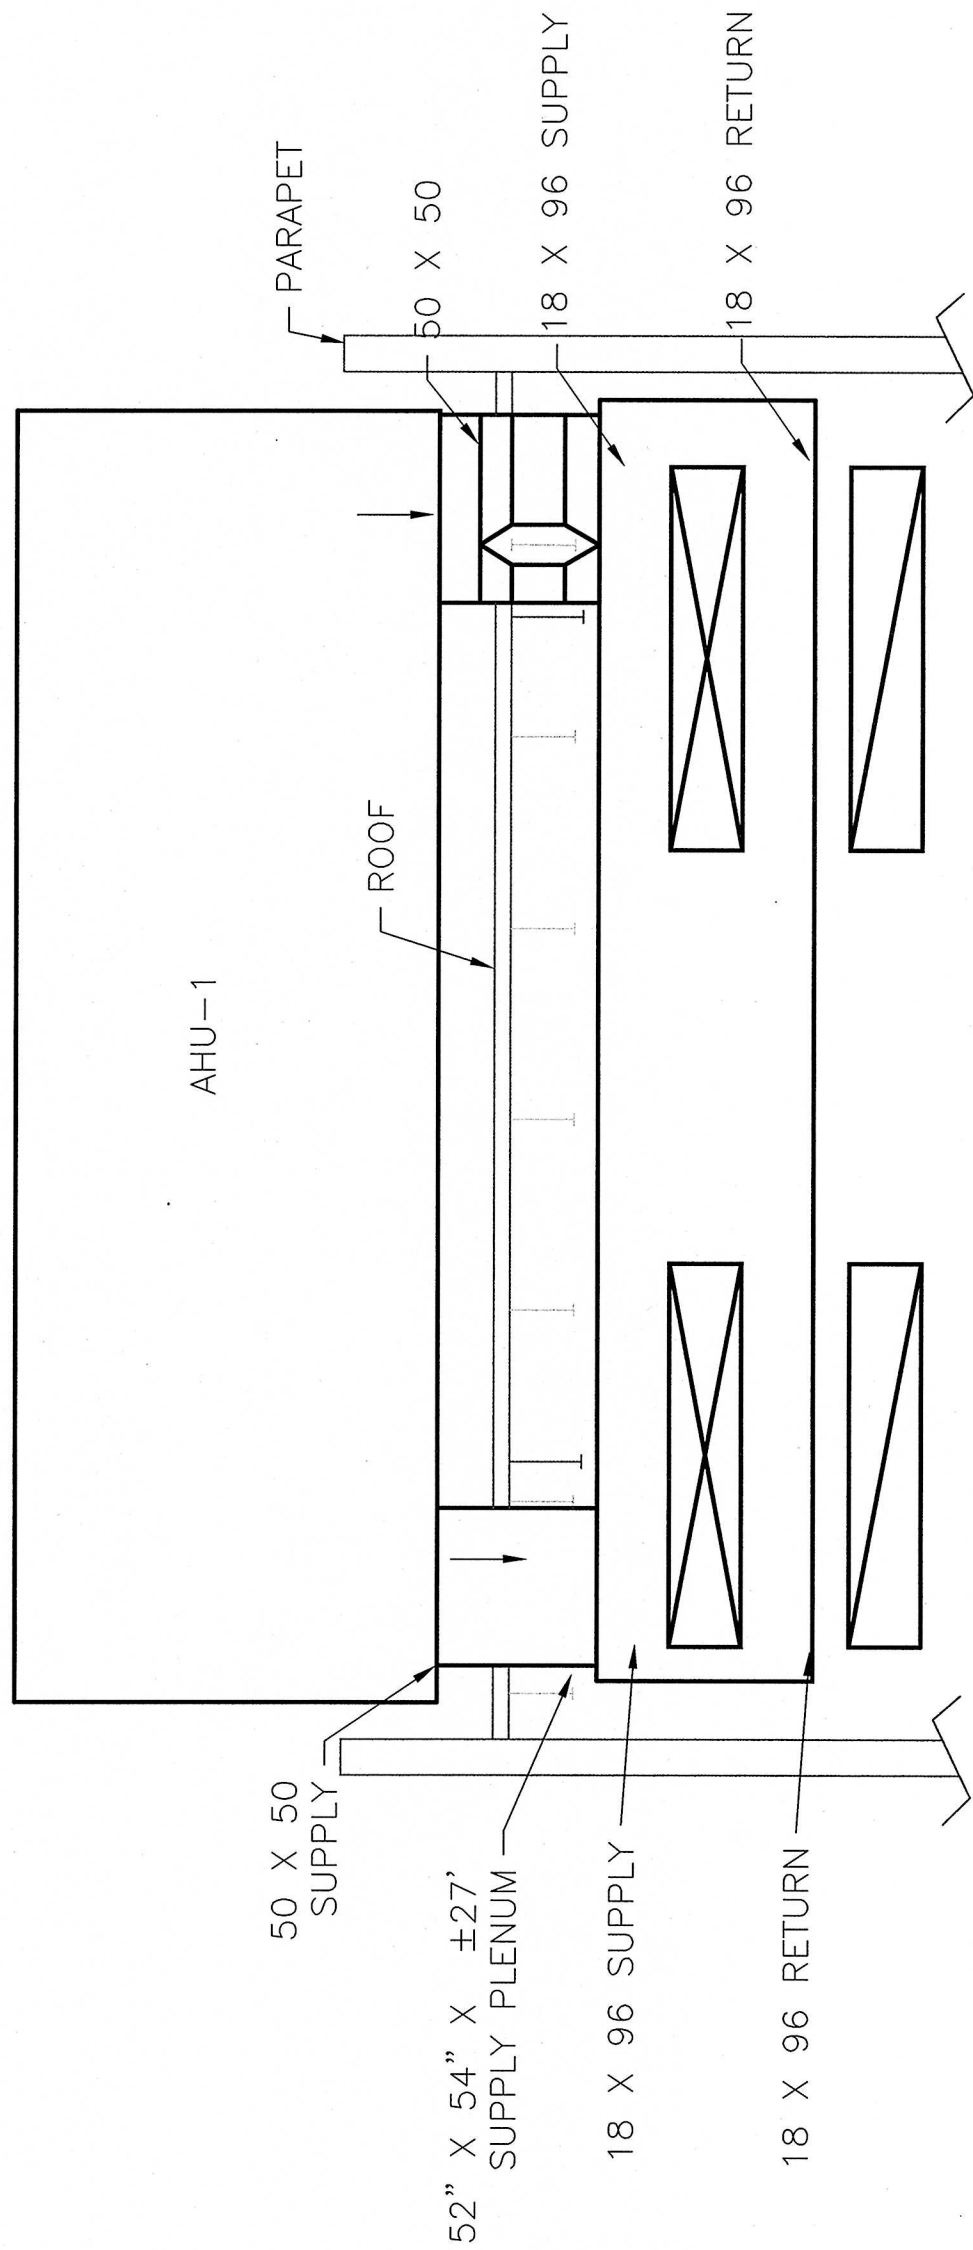


SECTION C-C
SCALE: 1/8" = 1'-0"

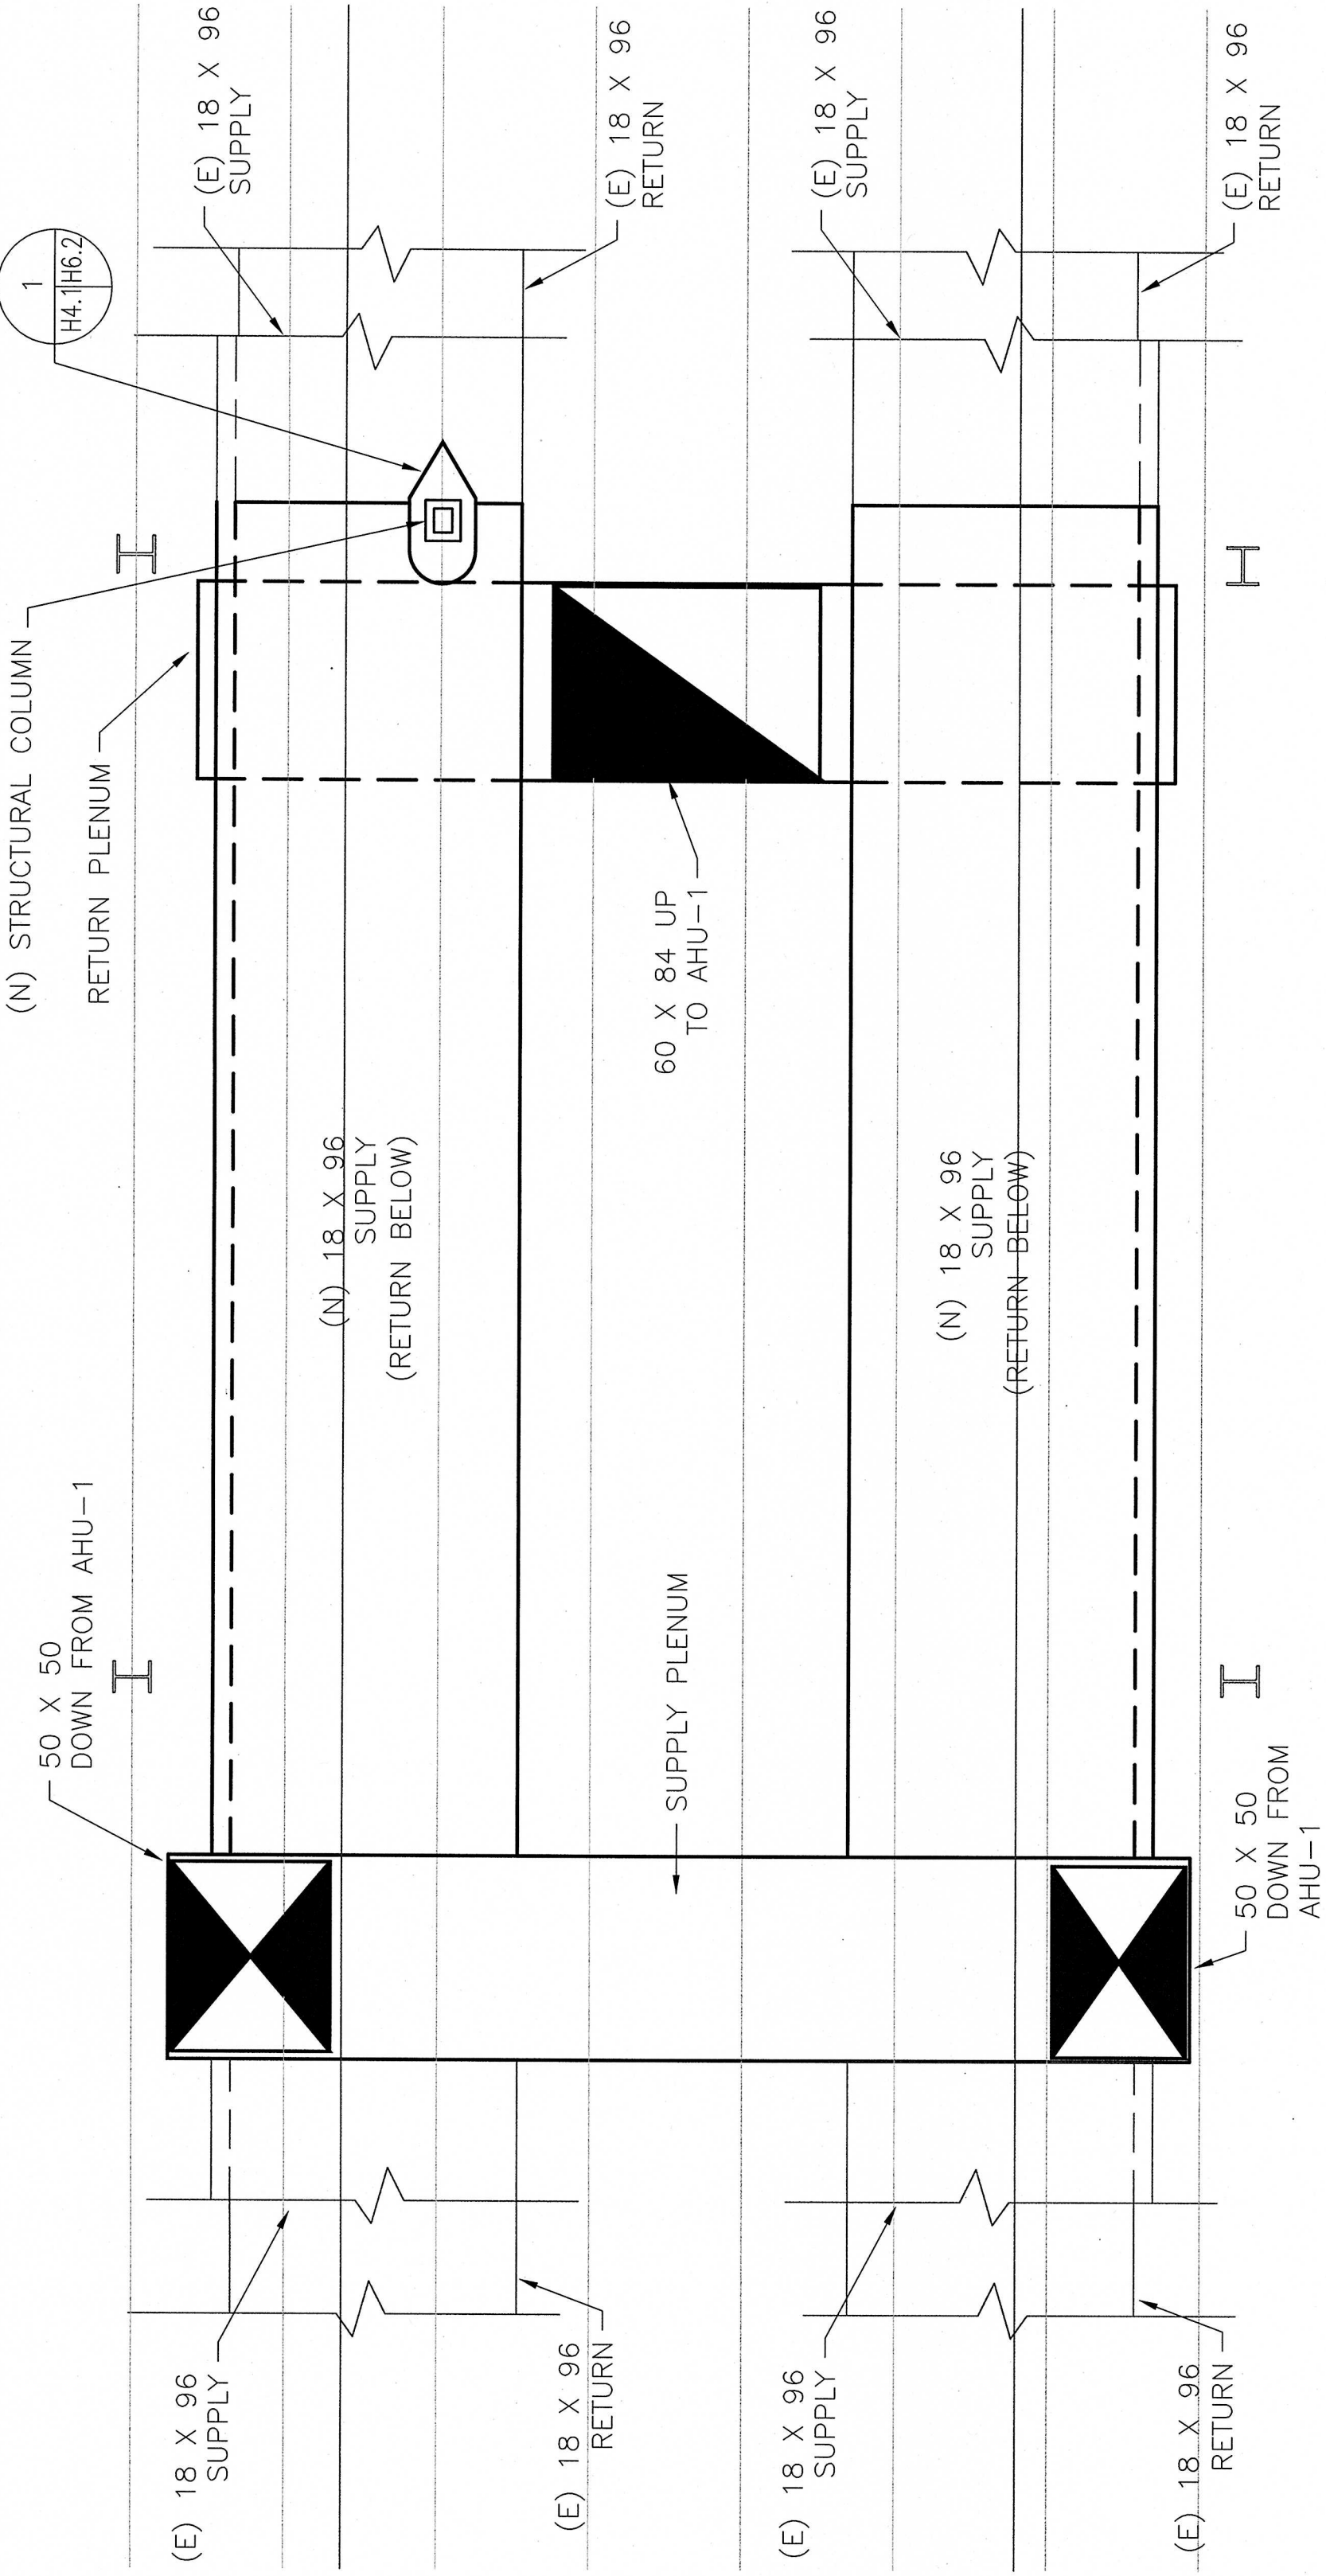

PLAN B-B
SCALE: 1/8" = 1'-0"

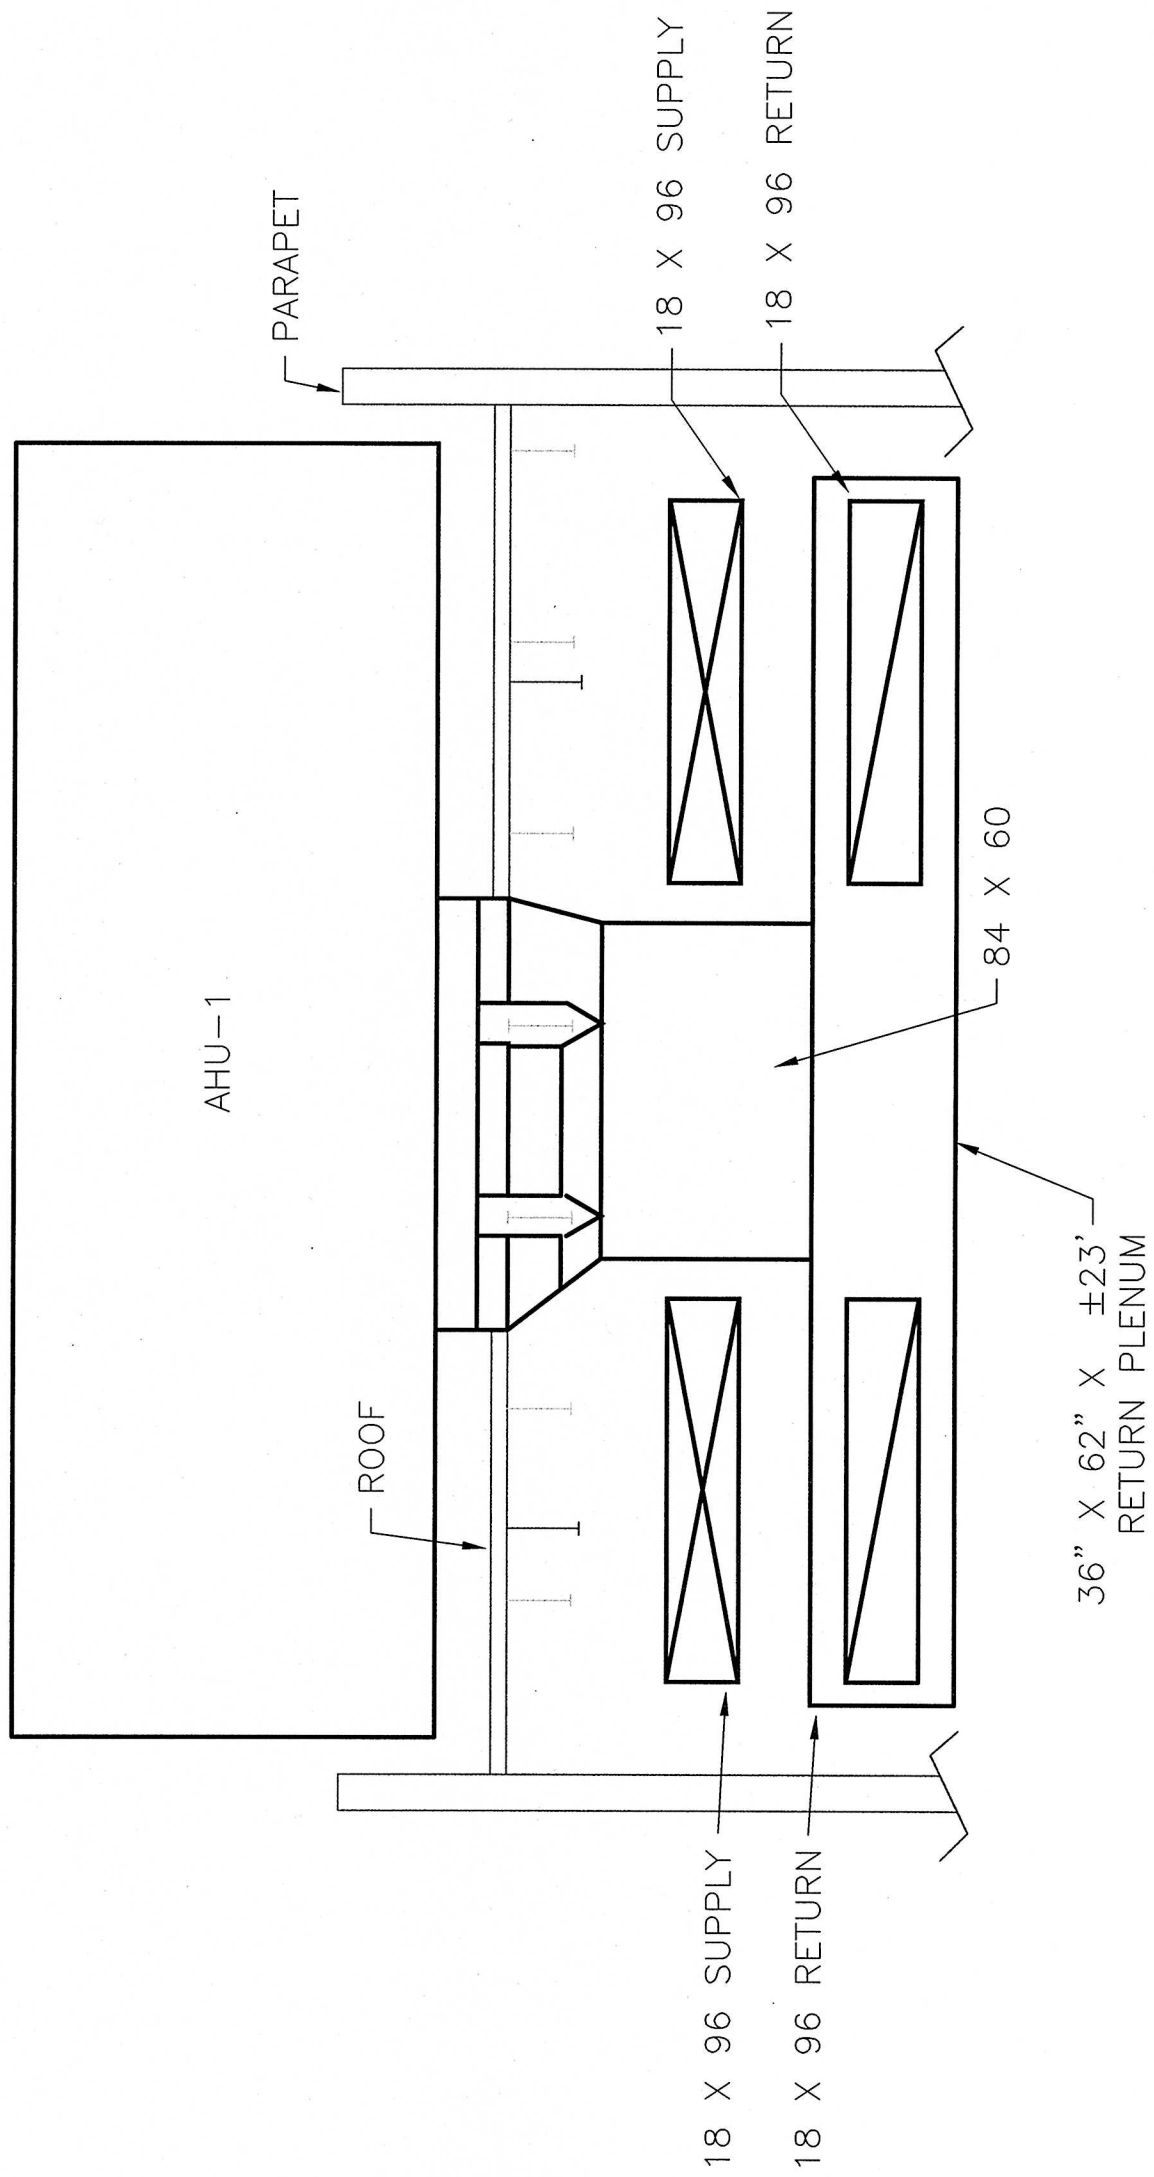

SECTION D-D
SCALE: 1/8" = 1'-0"

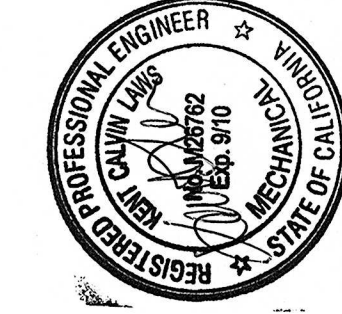

K.F. DAVIS ENGINEERING, INC.
550 LA GONDA WAY, SUITE B
DANVILLE, CA 94526



Date: 08/25/08
Project No.: 61244-07-342
Drawing No.: H4.1
Dwg. Of

Project Title: BLDG 650
REPLACE AIR HANDLERS
1 THRU 4,
7 AND 9 - 15
Building Number:
Location: MATHER VAMC
MATHER, CALIFORNIA

Drawn: RMK
Checked: KL

Approved: Medical Center Director
Approved: Chief, Engineering Service

Revisions:

Drawing Title: SECTIONS

Revisions: