


2 ENLARGED TYPICAL PROCEDURE ROOM EQUIPMENT PLAN
1/2" = 1'-0"

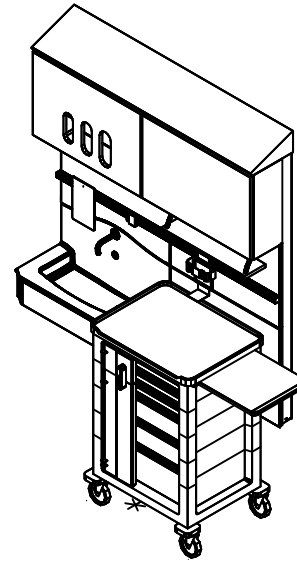

PROJECT CHICO VA CLINIC
COMPASS OPTION

PLAN & 3D'S

DRAWN BY
JER

CHECKED BY


SCALE
NOT TO SCALE

PROJECT NUMBER

DATE
04-09-18

SHEET
P1

REVISION

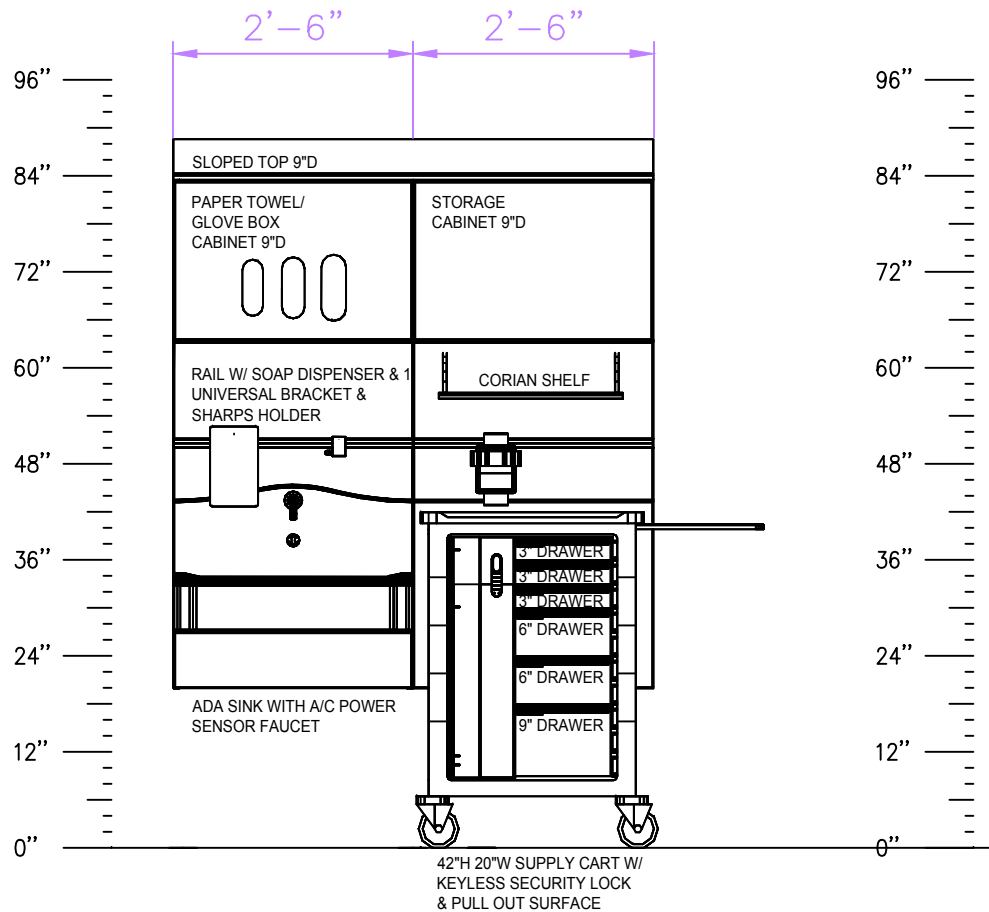

PROJECT CHICO VA CLINIC COMPASS OPTION					
ELEVATION_1					
DRAWN BY JER	CHECKED BY	SCALE 1/2"=1'-0"	PROJECT NUMBER	DATE 04-09-18	SHEET E1
				REVISION	