


# INSTALL STORM WATER OUTFALL

## PROJECT NO. 658-12-107.

PROJECT	DRAWING NAME	DRAWING #
INSTALL STORM WATER OUTFALL	TITLE & INDICES PAGE, SHEET (G-001)	1 OF 9
INSTALL STORM WATER OUTFALL	CIVIL ABBREVIATIONS (C-001)	2 OF 9
INSTALL STORM WATER OUTFALL	CIVIL SYMBOLS (C-002)	3 OF 9
INSTALL STORM WATER OUTFALL	36 INCH STORM DRAINAGE OVERFLOW PIPE ALIGNMENT (CU-101)	4 OF 9
INSTALL STORM WATER OUTFALL	OVERFLOW OUTFALL ALIGNMENT A (CU-102)	5 OF 9
INSTALL STORM WATER OUTFALL	PIPELINE PROFILE (CU-103)	6 OF 9
INSTALL STORM WATER OUTFALL	STORM DRAINAGE DETAILS (CU-501)	7 OF 9
INSTALL STORM WATER OUTFALL	STORM DRAINAGE PIPE & STRUCTURE DETAILS (CU-502)	8 OF 9
INSTALL STORM WATER OUTFALL	EXCAVATION, BACKFILL, & PAVEMENT REPAIR DETAILS (CU-503)	9 OF 9

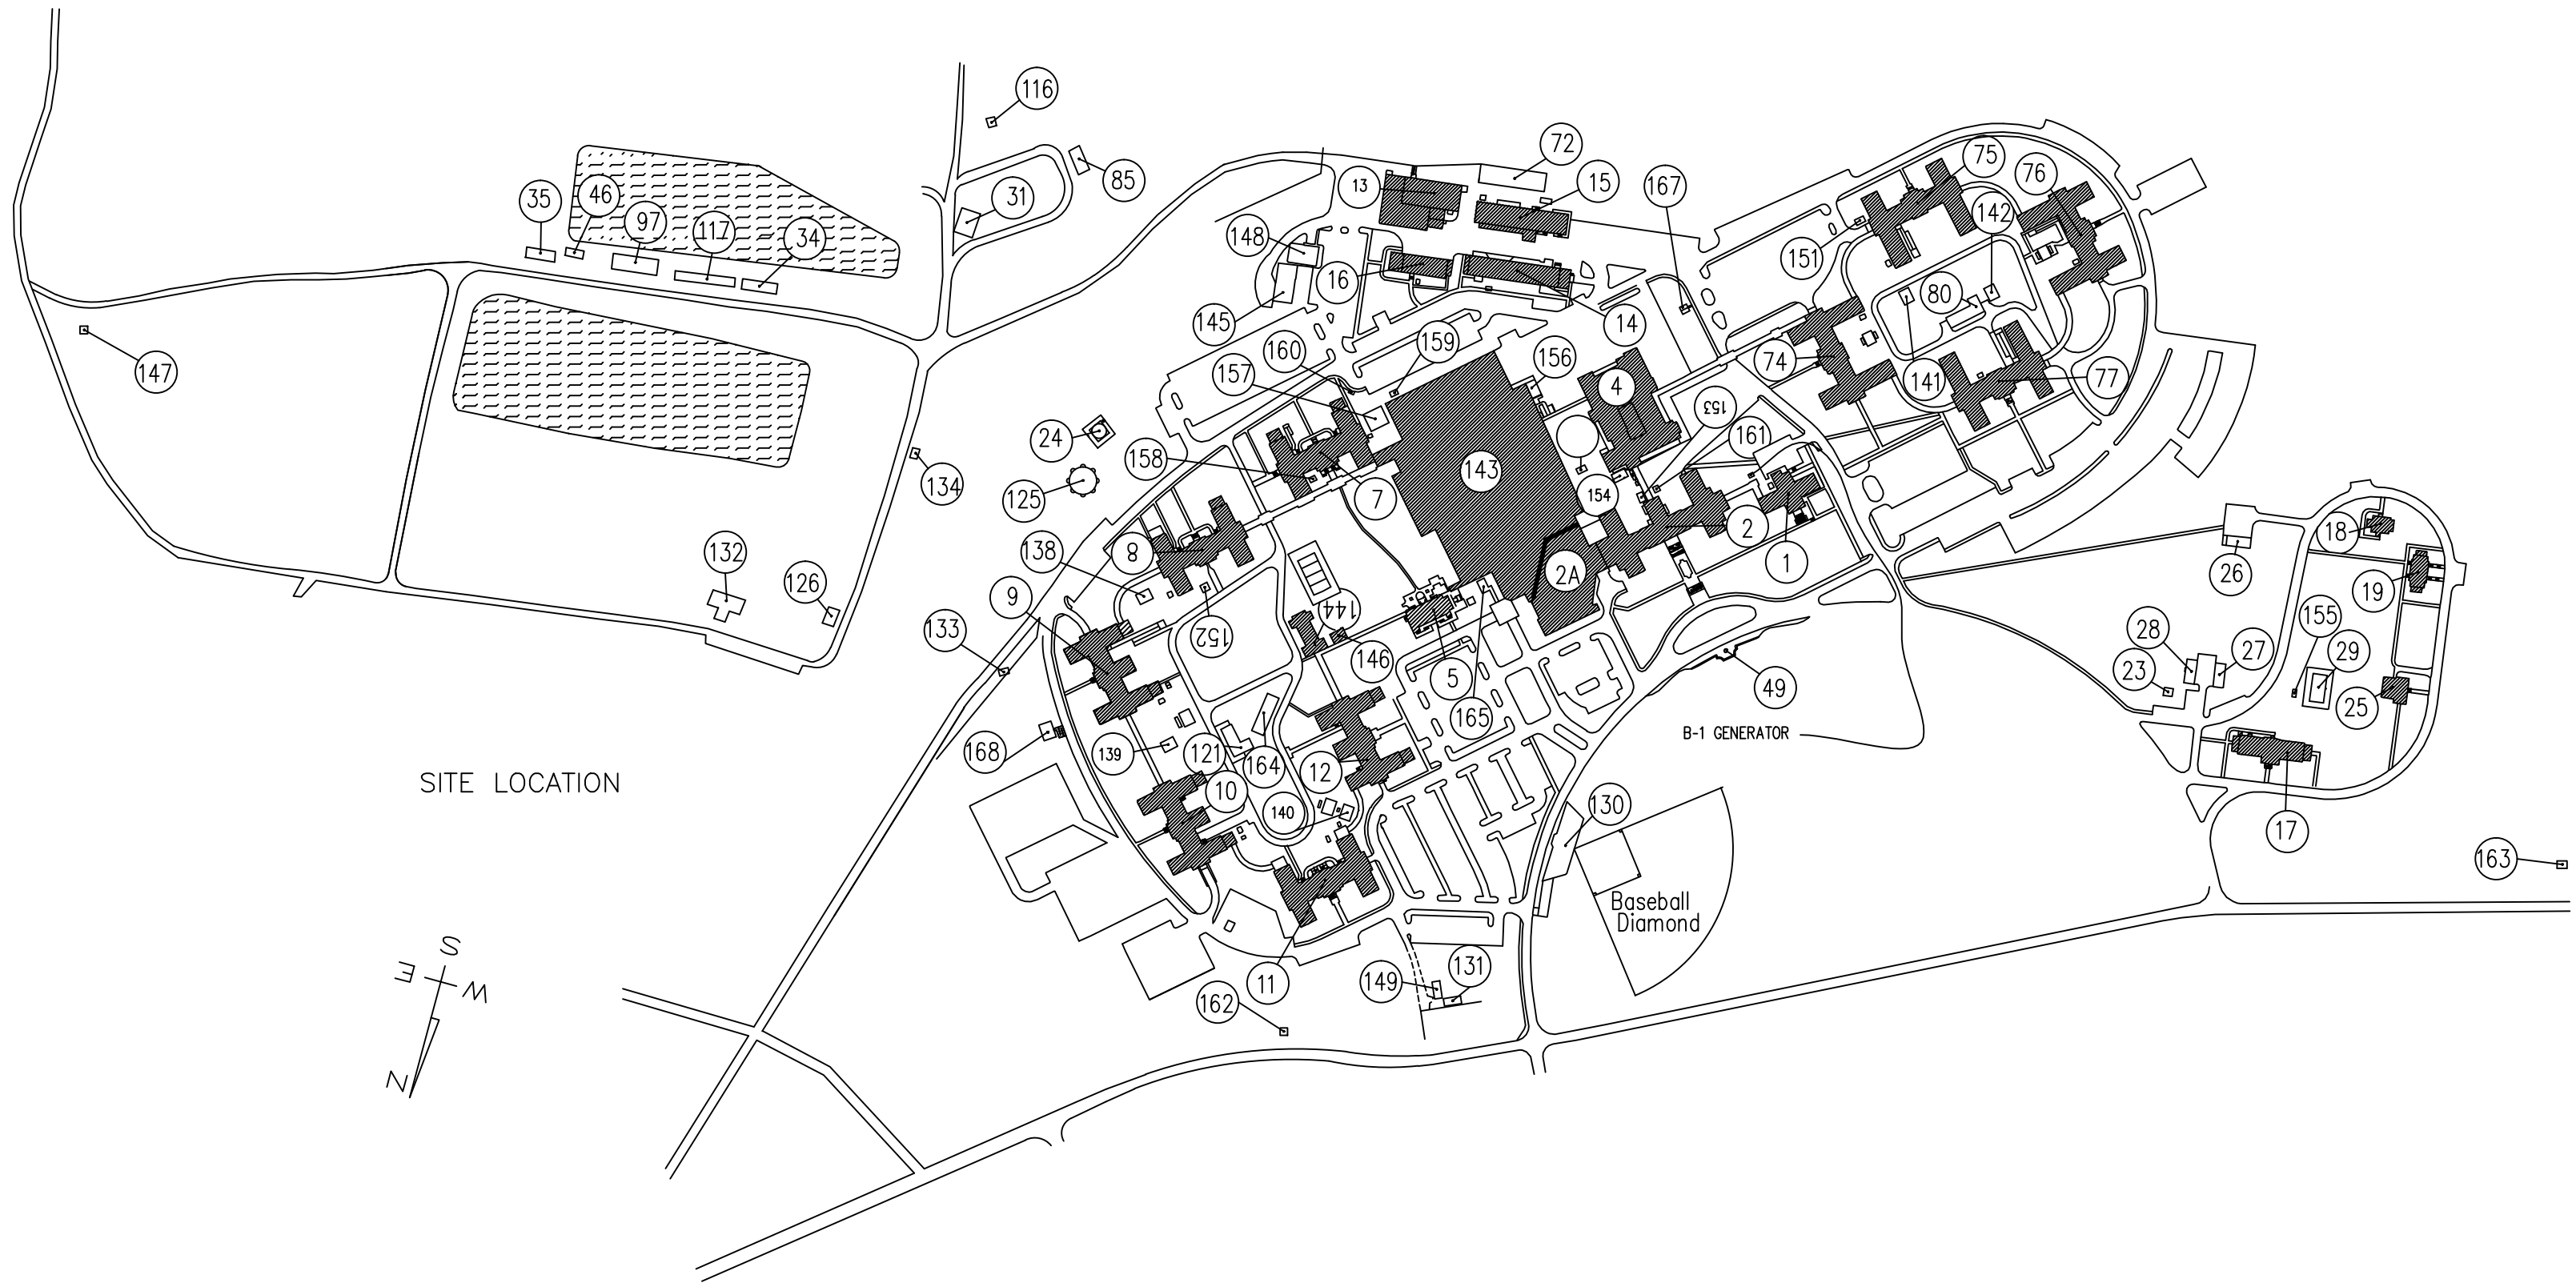

VA MEDICAL CENTER, SALEM, VA.

PROJECT SITE LOCATION

				Approved: Safety Manager		Drawing Title G-001 Title & Indices Sheet	Project Title INSTALL STORM WATER OVERFLOW			Date 8-24-2012	Veterans Affairs				
				Approved: GEMS Coordinator						Project No. 658-12-107					
				Approved: Infection Control Officer	Approved: Chief of Staff					Approved: Chief of Facility Management Svc.		Building Number	Checked EEC	Drawn WBJ	DRAWING NO. 2562
				Approved: Energy Engineer	Approved: Associate Director					Approved: Medical Center Director		Location VAMC SALEM, VA.		Sheet 1 Of 9	