

OUTLINE OF BUILDING ABOVE (TYP)

PIPE BSMT. UNIT 'E'  
SEE DWG. 172-EPB

GUARDRAIL


METAL GRATING ABOVE  
PEDESTRIAN BSMT. (TYP)

CB1-3

GUARDRAIL

PIPE BSMT. UNIT 'B'  
SEE DWG. 172-BPB

METAL GRATING

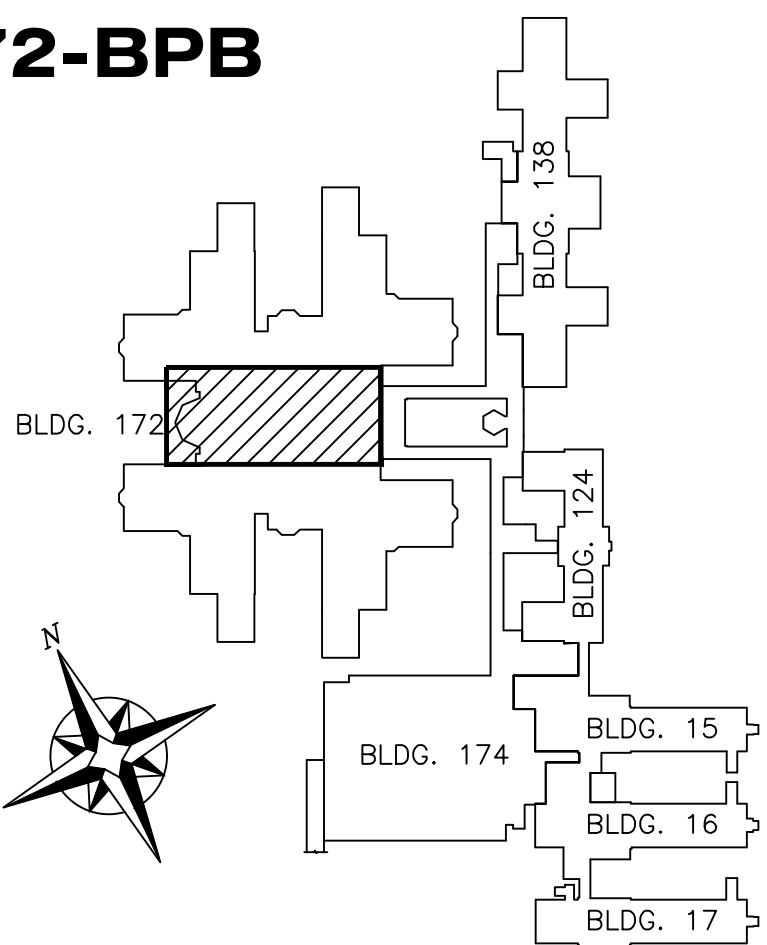

KEY PLAN

CAD File:

Approved: Medical Center Director

Approved: Medical Center Assoc. Director

Approved: Chief, Engineering Service

DRAWING TITLE  
**BUILDING 172  
UNIT 'A' PIPE BSMT.**

SCALE: 1/8"=1'0"

SYM		REVISIONS		BY	DATE
PROJECT TITLE				DATE	PROJECT No.
BUILDING NO.	CHECKED	DRAWN ELKINS	DRAWING No.		172-APB
Location		VA Northern Indiana Health Care System Marion Campus, Marion, IN 46953		SHEET 2 of 17	

Department of  
Veterans Affairs

Department of  
Veterans Affairs