



UNIT B

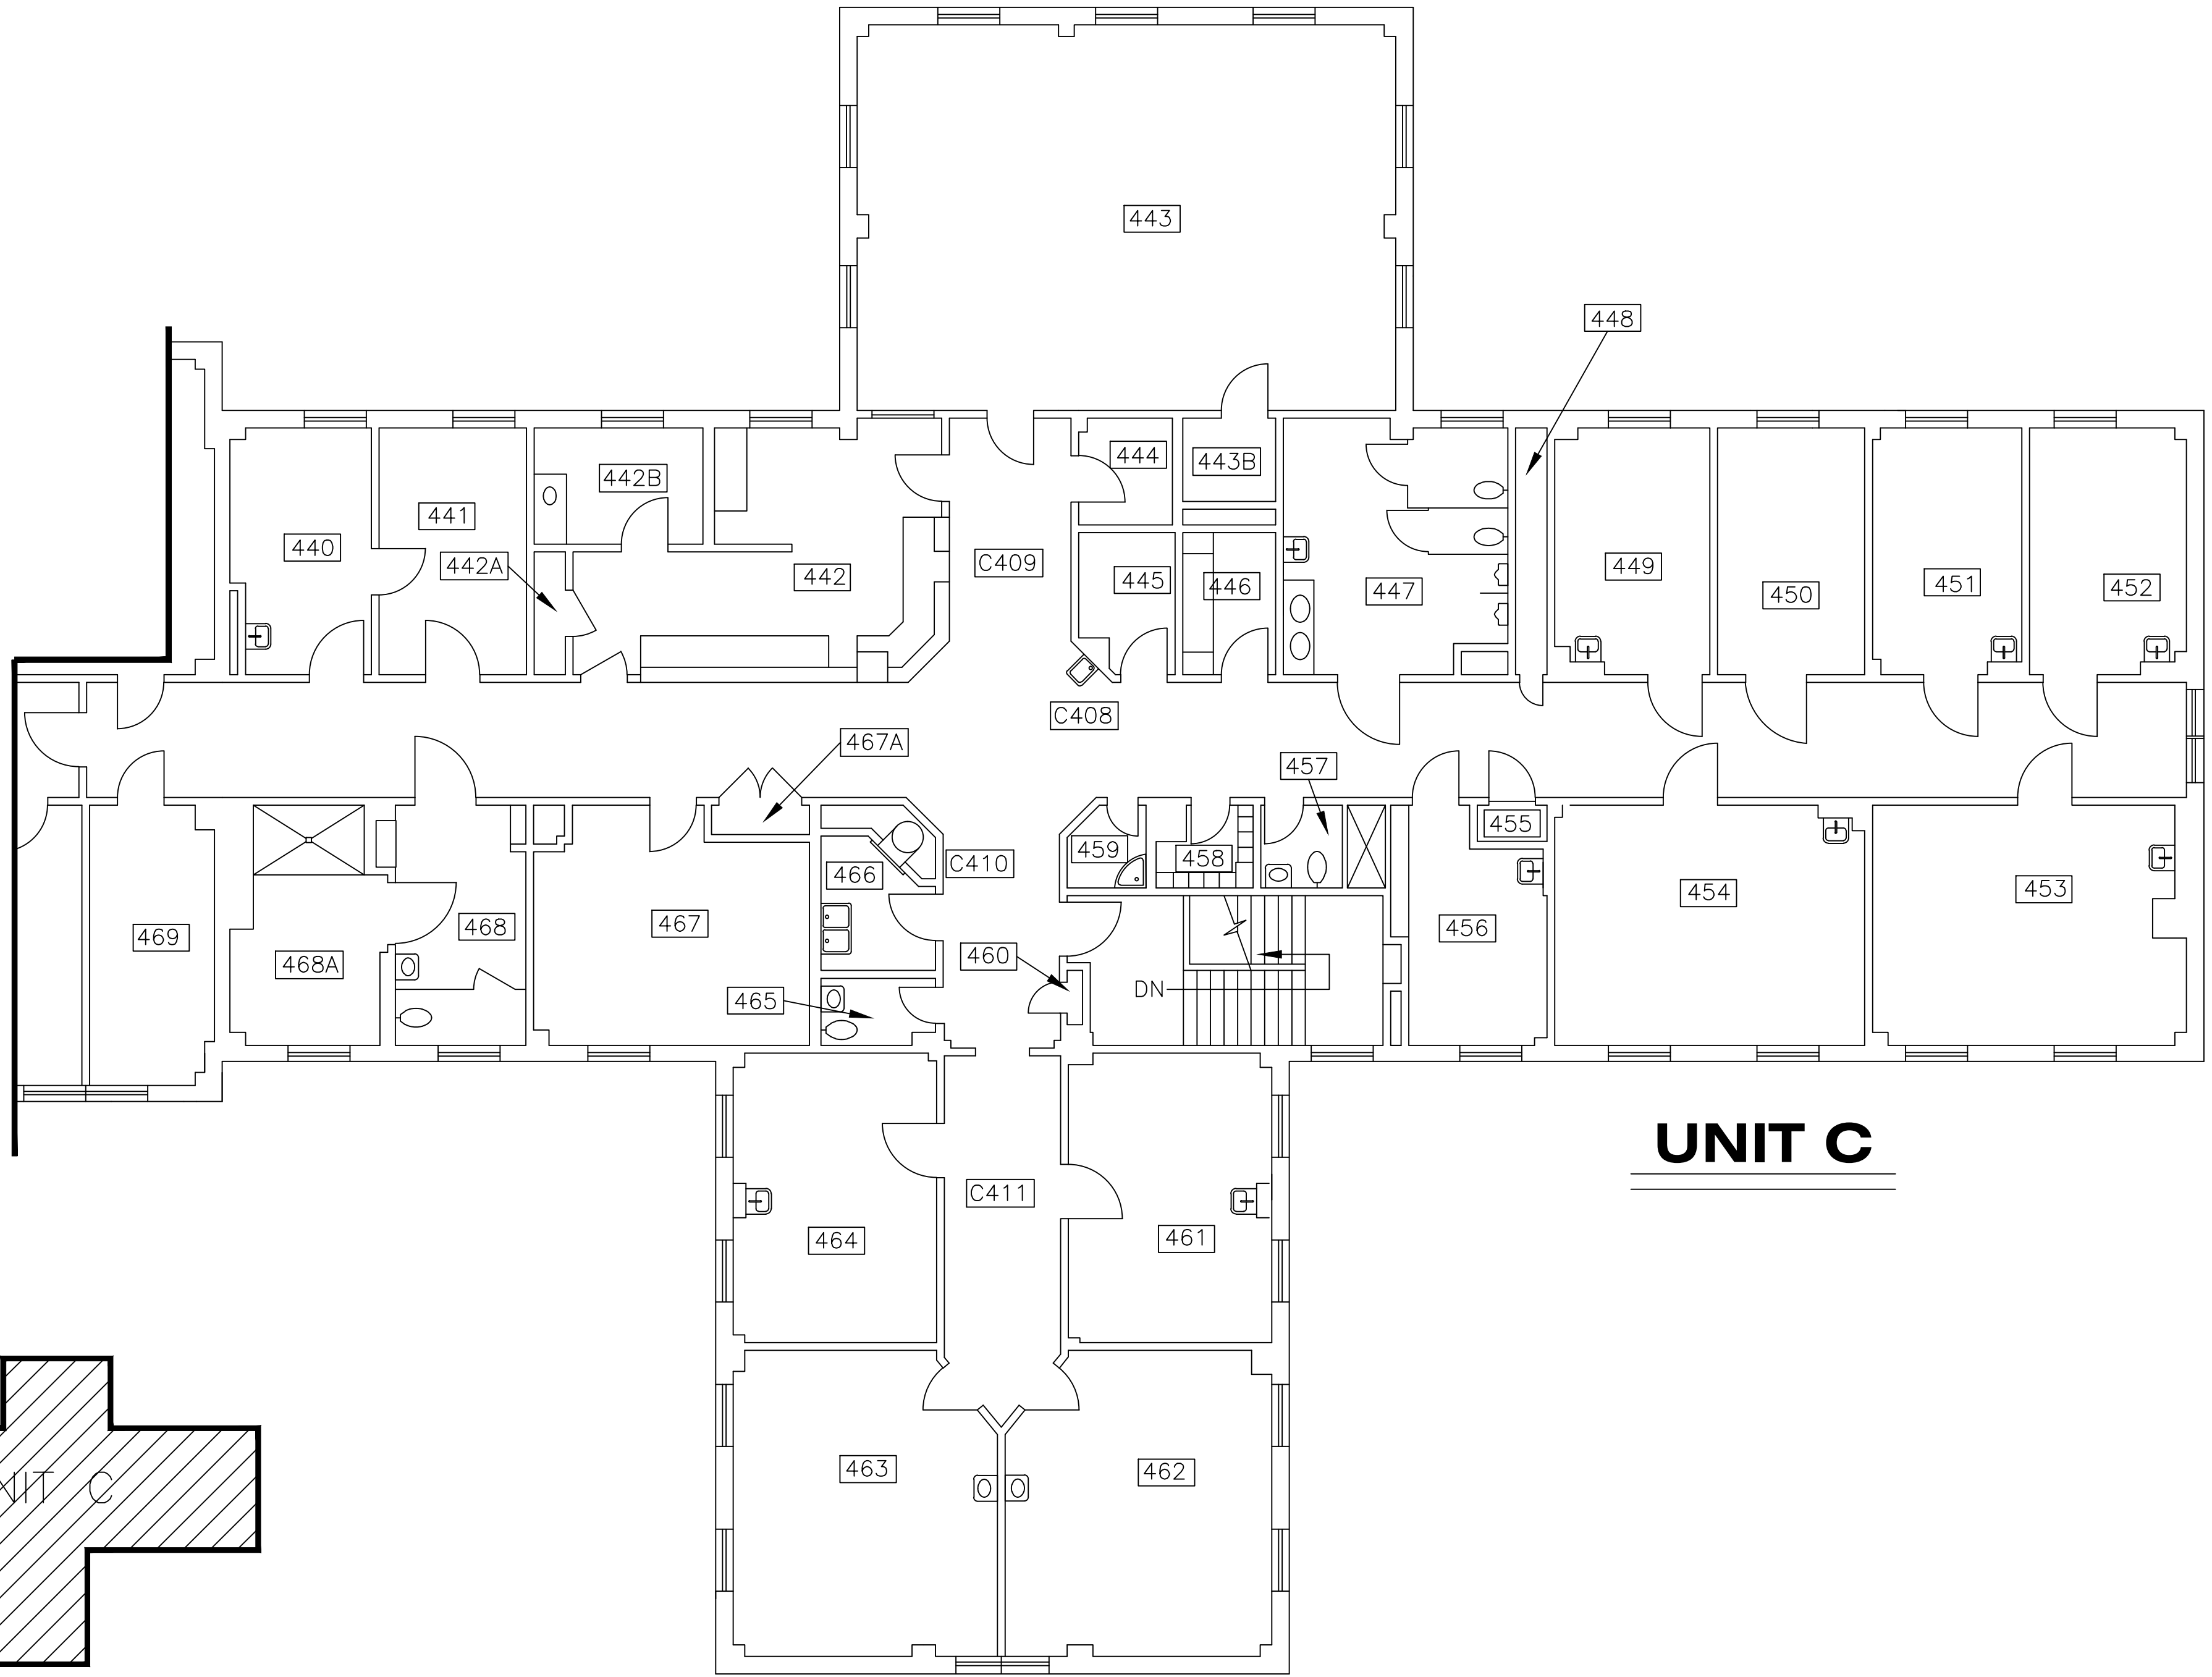

UNIT C

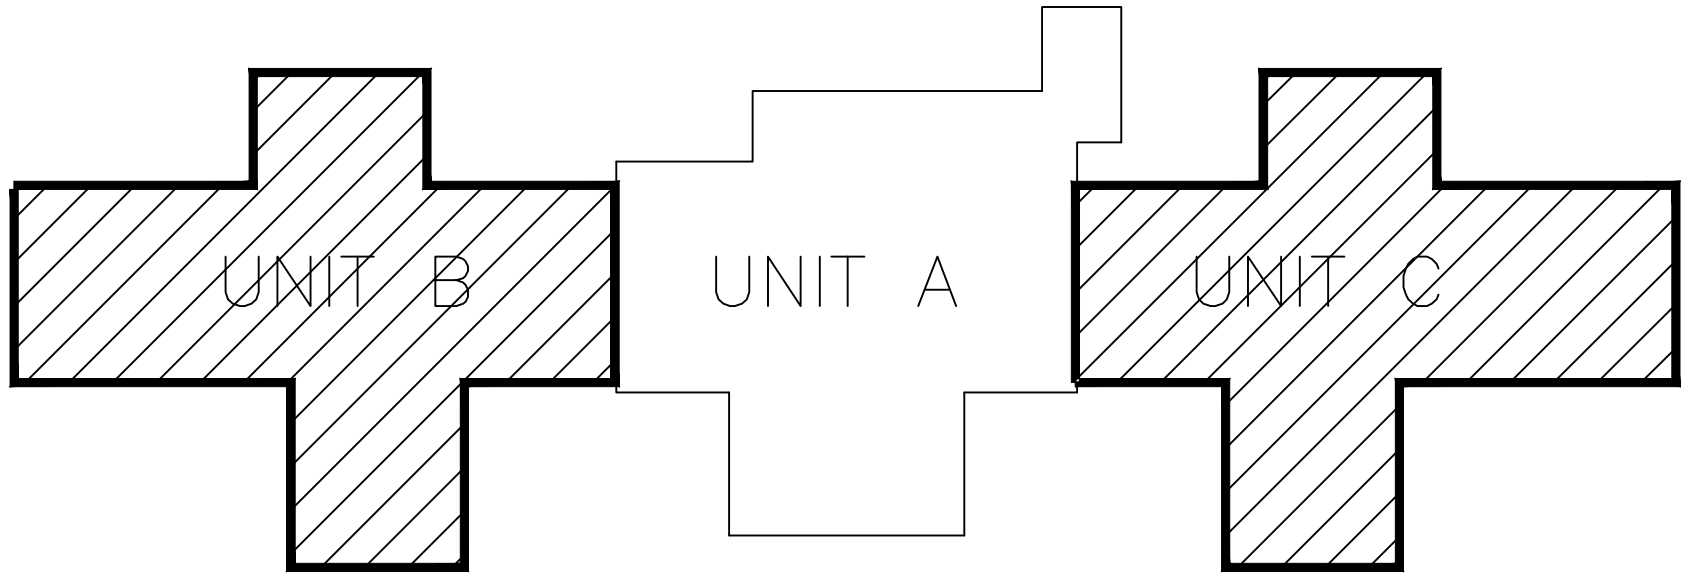

KEY PLAN

FOR CONTINUATION SEE DWG. 138-4AP

--	--

CAD File:

Approved: Medical Center Director
Approved: Medical Center Assoc. Director
Approved: Chief, Engineering Service

DRAWING TITLE

SYM		REVISIONS			BY	DATE
PROJECT TITLE					DATE	Department of Veterans Affairs
					PROJECT No.	
BUILDING NO. 138		CHECKED	DRAWN ELKINS	DRAWING No. 138-4B4C		
Location VA Northern Indiana Health Care System Marion Campus, Marion, IN 46953				SHEET OF		

Department of
Veterans Affairs