



FOR CONTINUATION SEE DWG. 138-4B4C

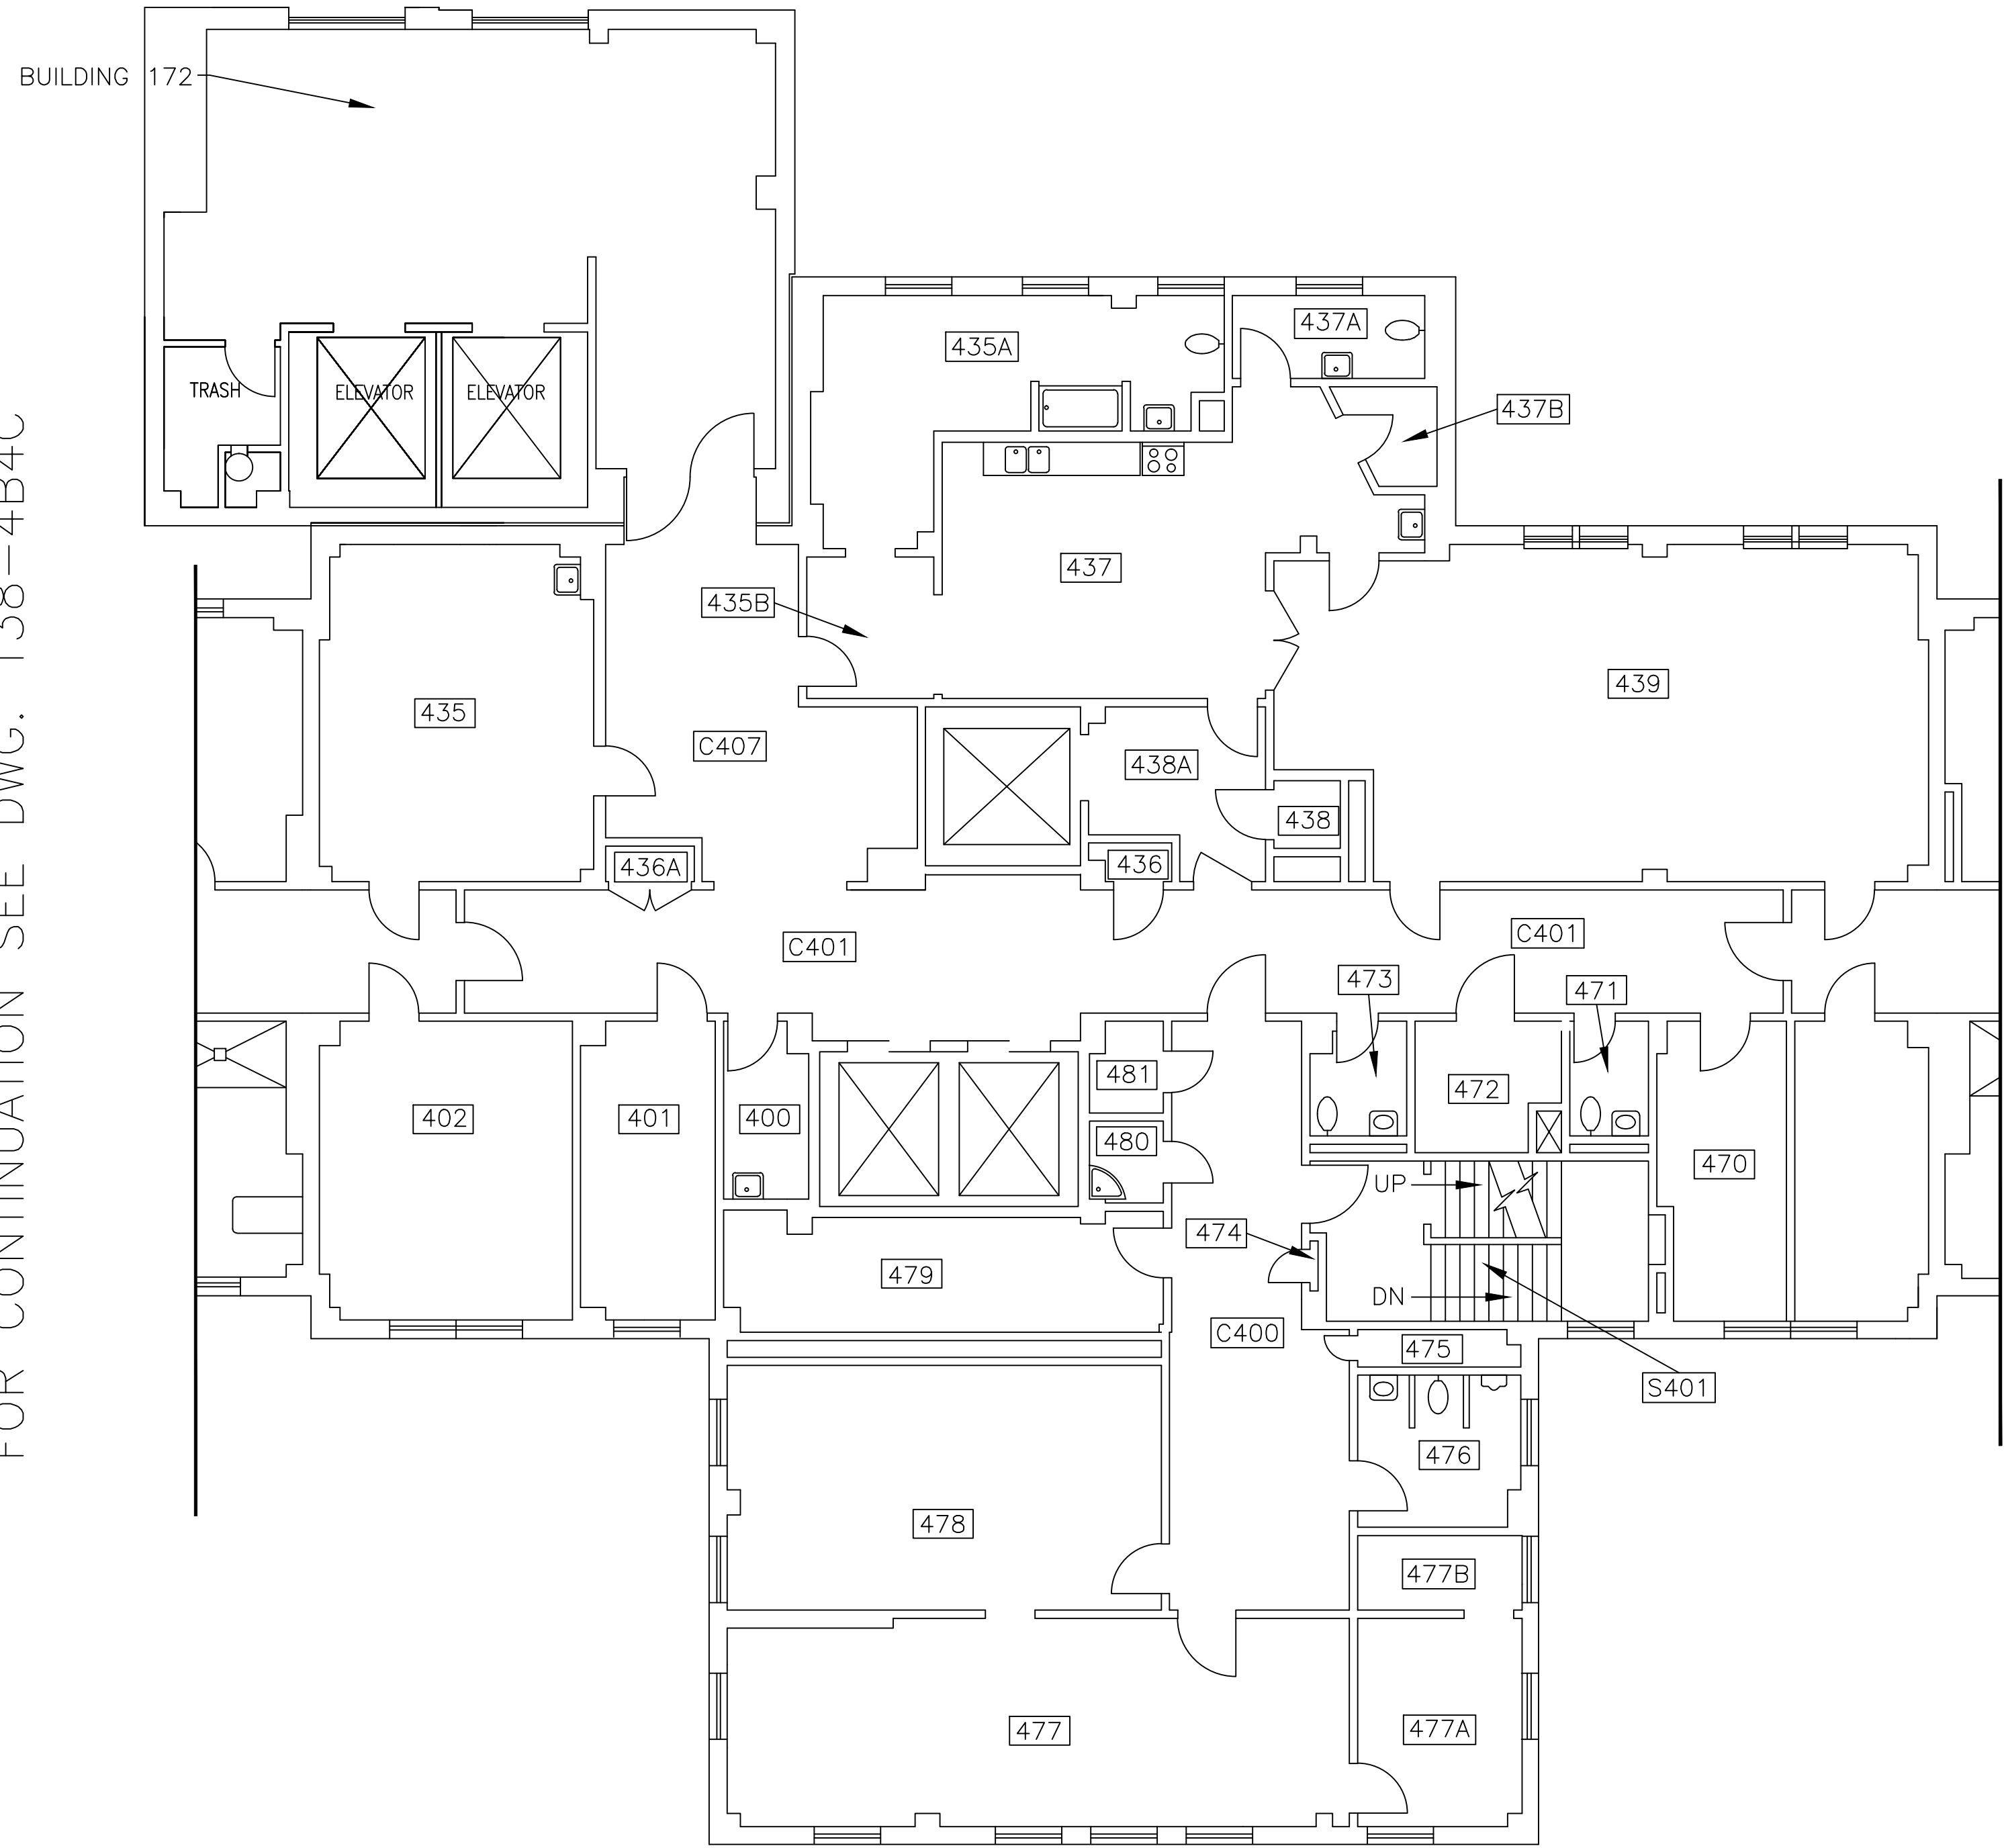


4th FLOOR - UNIT A

FOR CONTINUATION SEE DWG. 138-4B4C

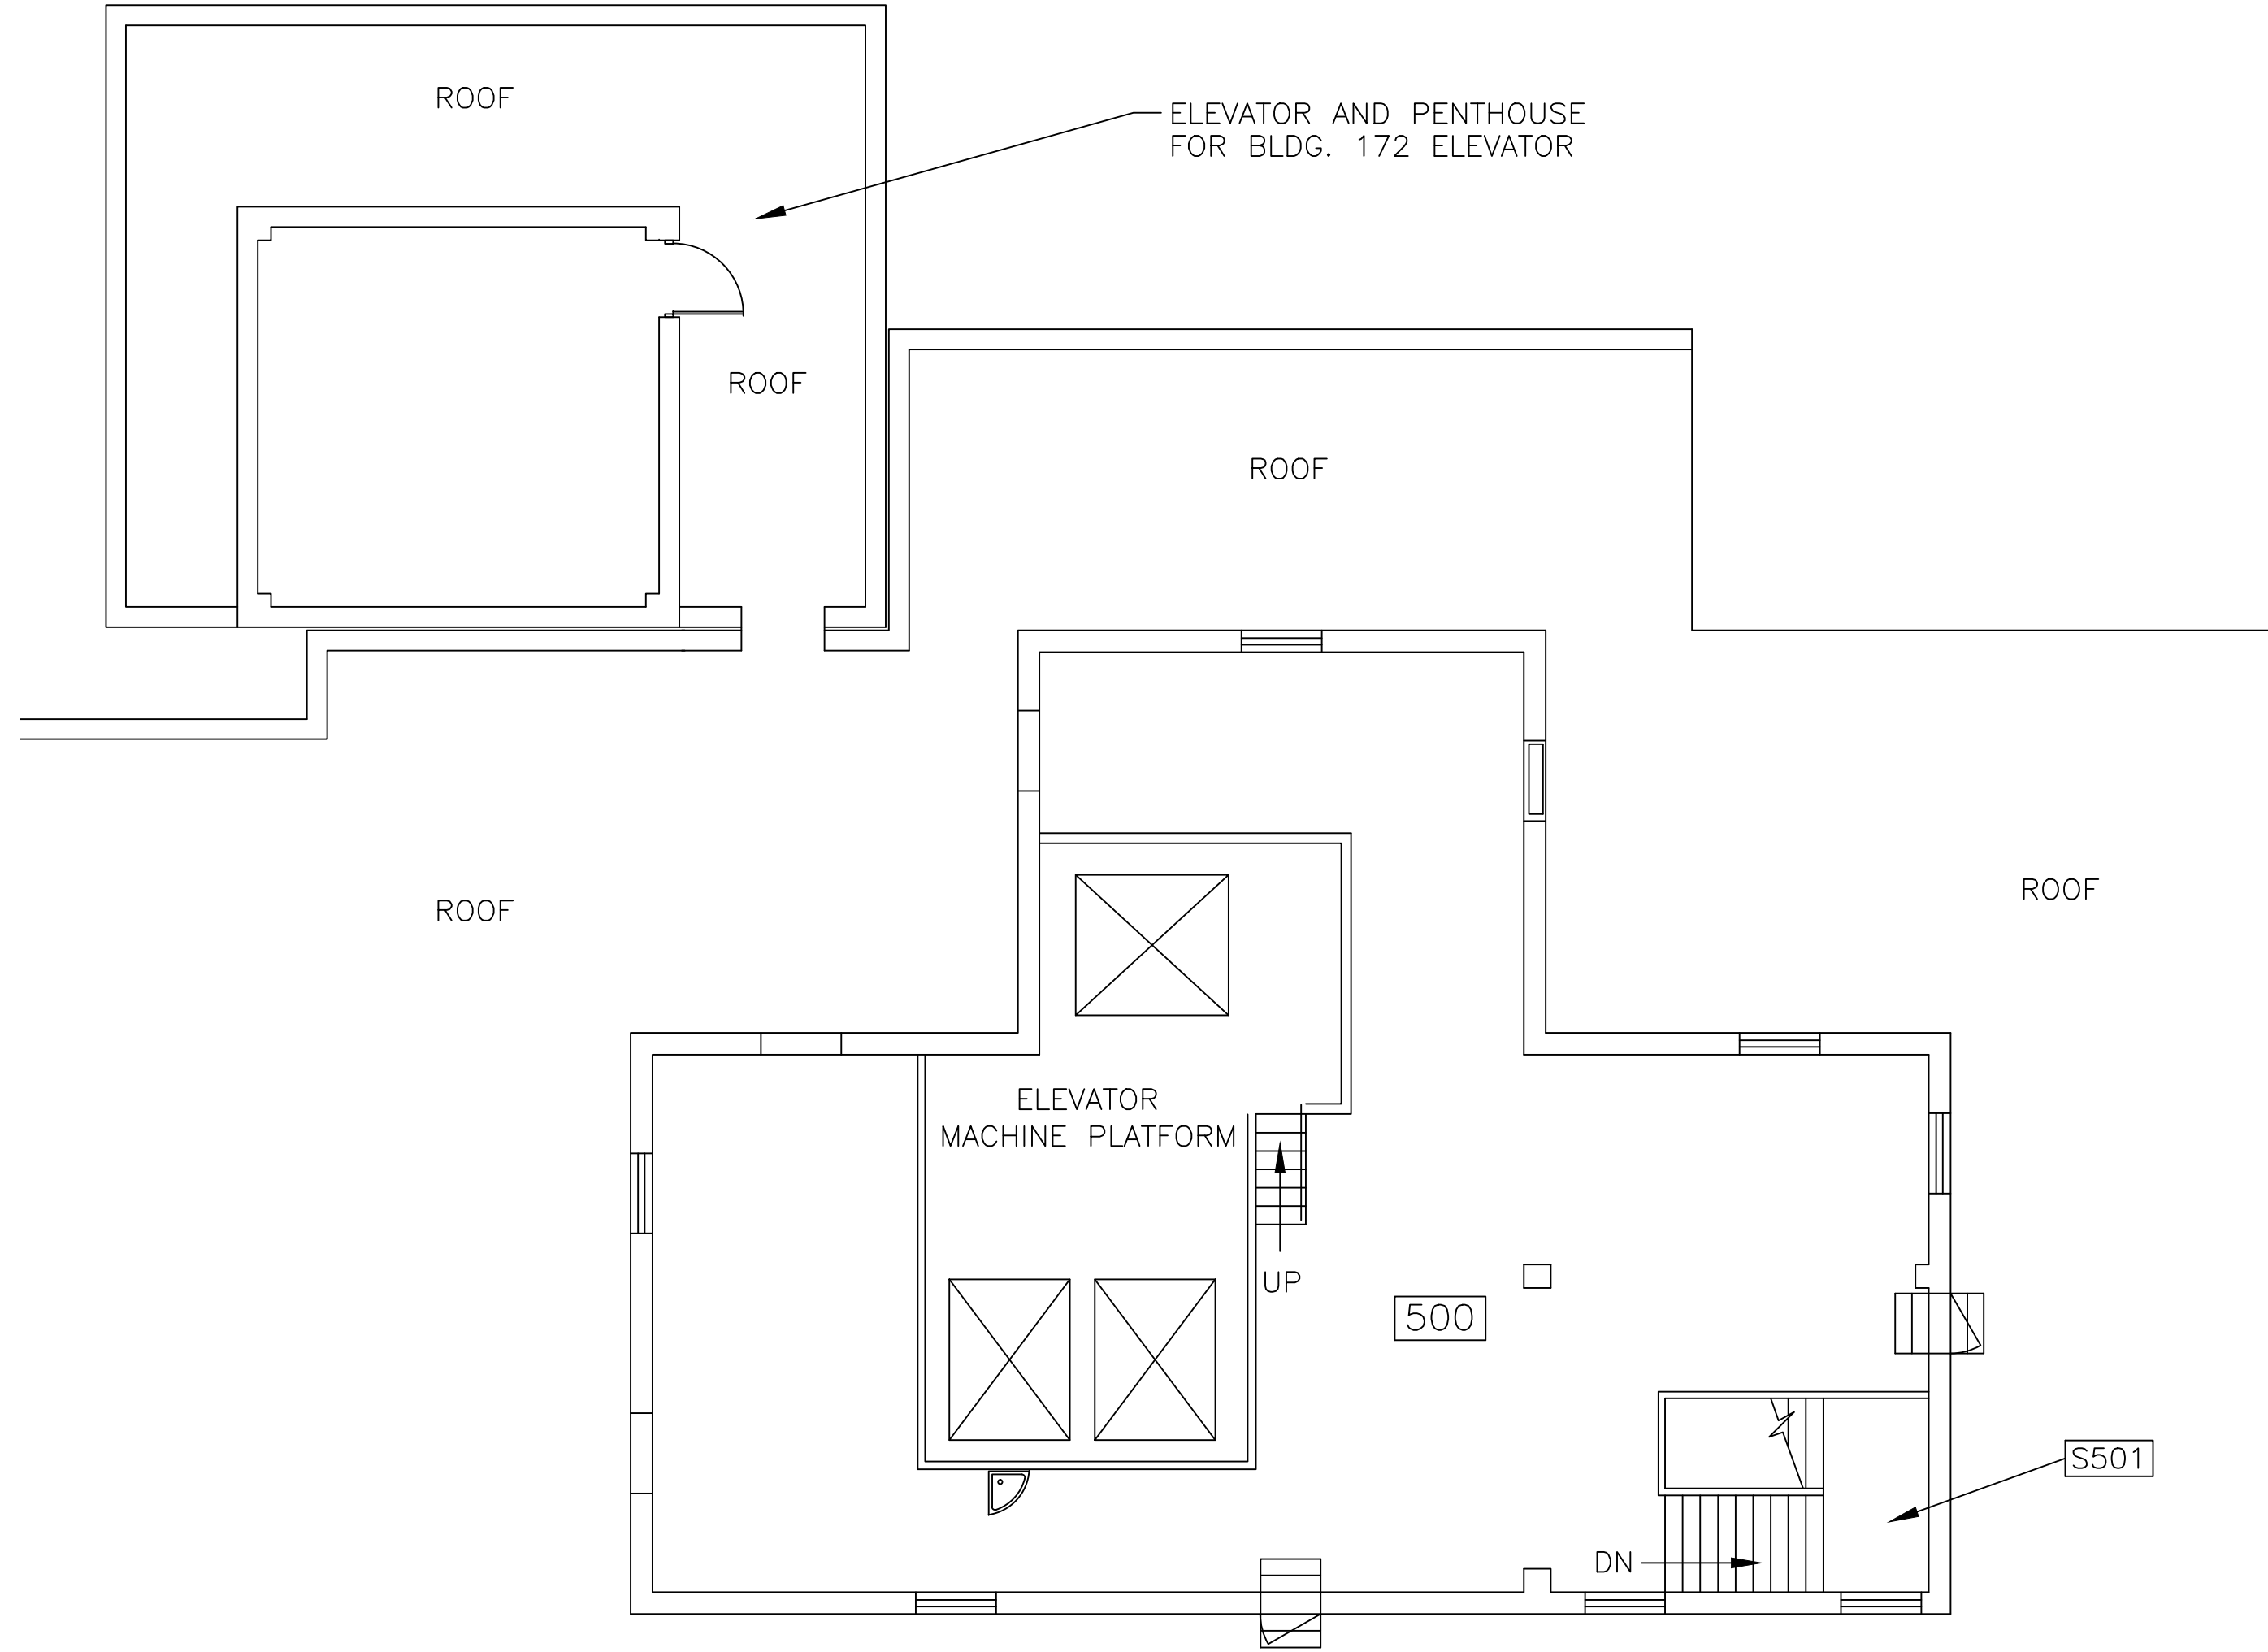

5TH FLOOR - PENTHOUSE

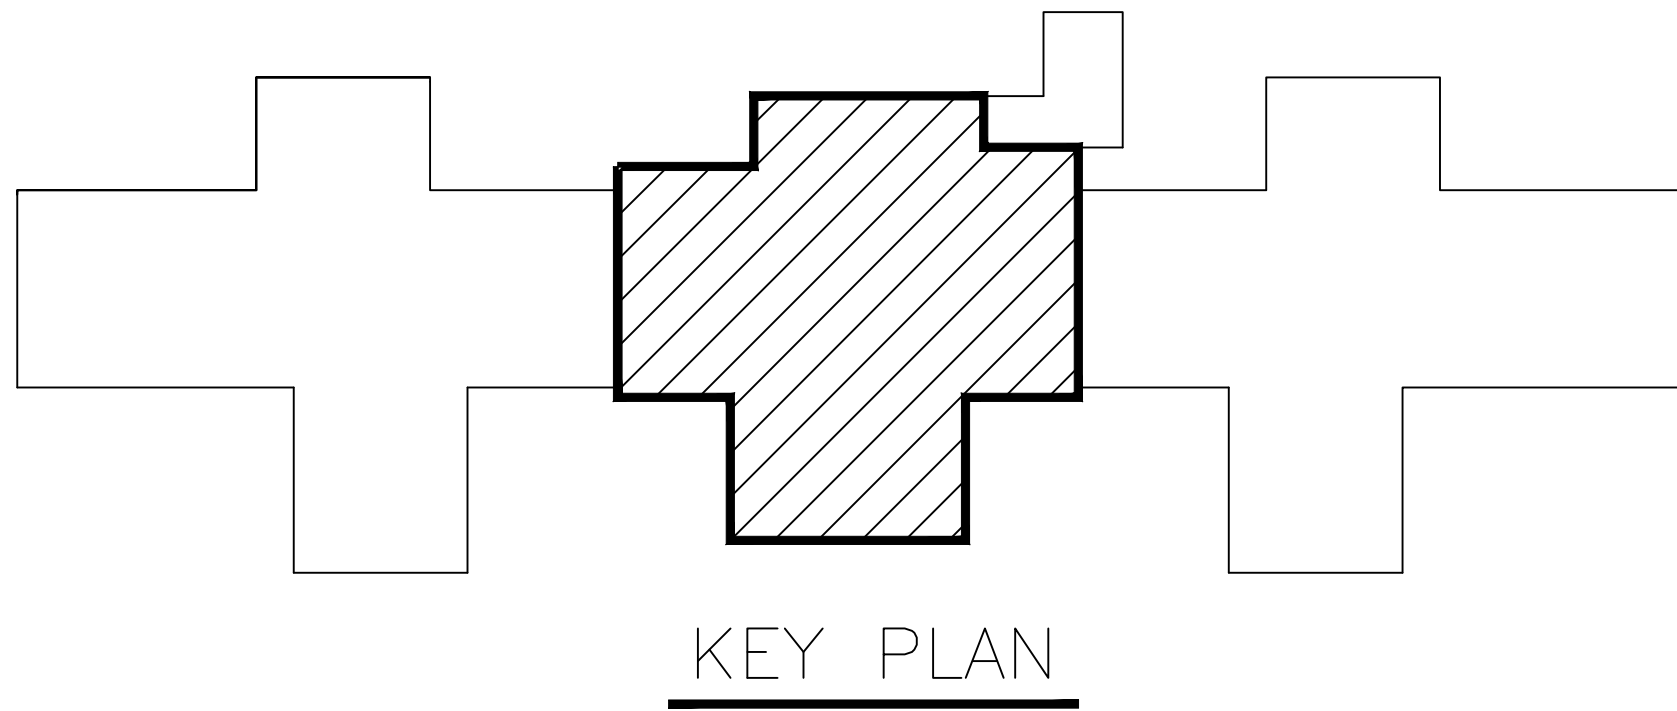

KEY PLAN

| | |
|--|--|
| | |
|--|--|

CAD File:

| |
|--|
| Approved: Medical Center Director |
| Approved: Medical Center Assoc. Director |
| Approved: Chief, Engineering Service |

| |
|---------------|
| DRAWING TITLE |
| |

| SYM | | | REVISIONS | | BY | DATE |
|--|--|--|--------------|-----------------|------------------------|------|
| PROJECT TITLE | | | DATE | | PROJECT No. | |
| BUILDING NO. 138 | | | CHECKED | DRAWN ELKINS | DRAWING No. 138-4AP | |
| Location VA Northern Indiana Health Care System Marion Campus, Marion, IN 46953 | | | SHEET 8 OF 8 | | | |

Department of
Veterans Affairs