


BUILDING 172

DWG. 138-2B2C


FOR CONTINUATION SEE

FOR CONTINUATION SEE DWG. 138-2B2C

UNIT 2A

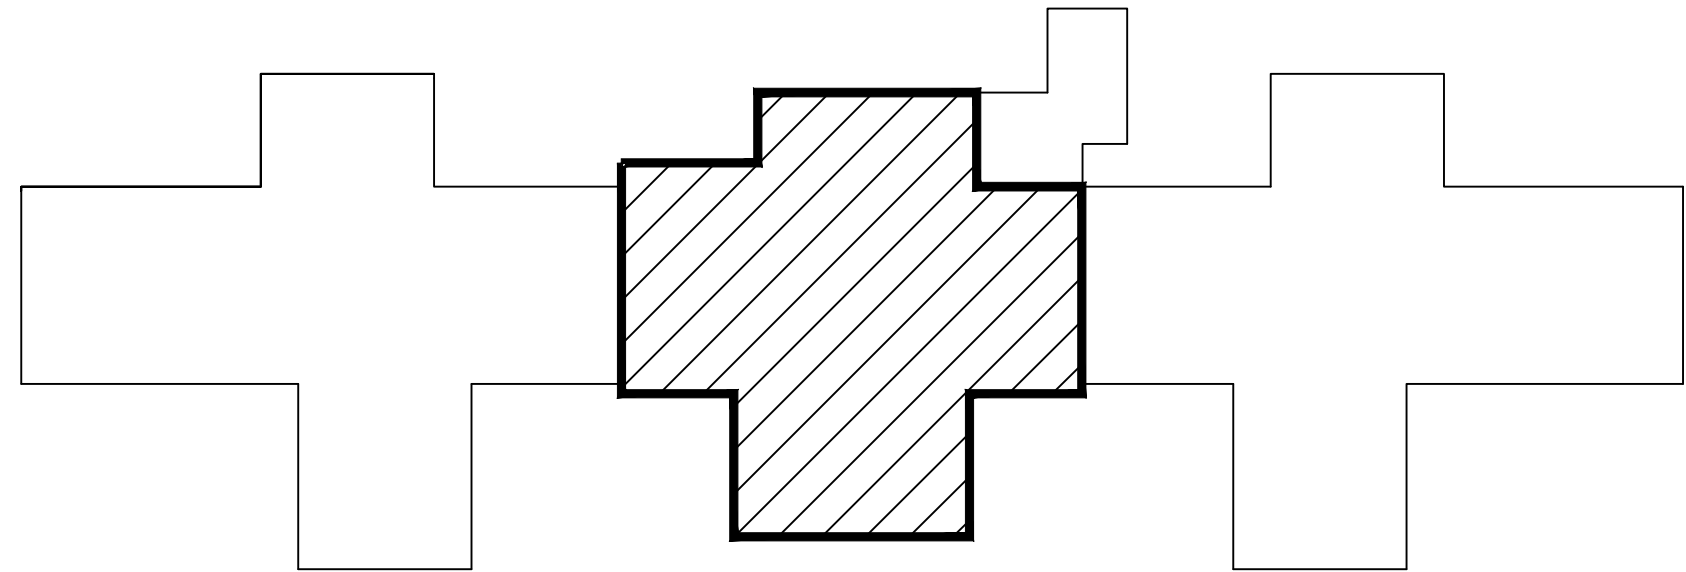

KEY PLAN

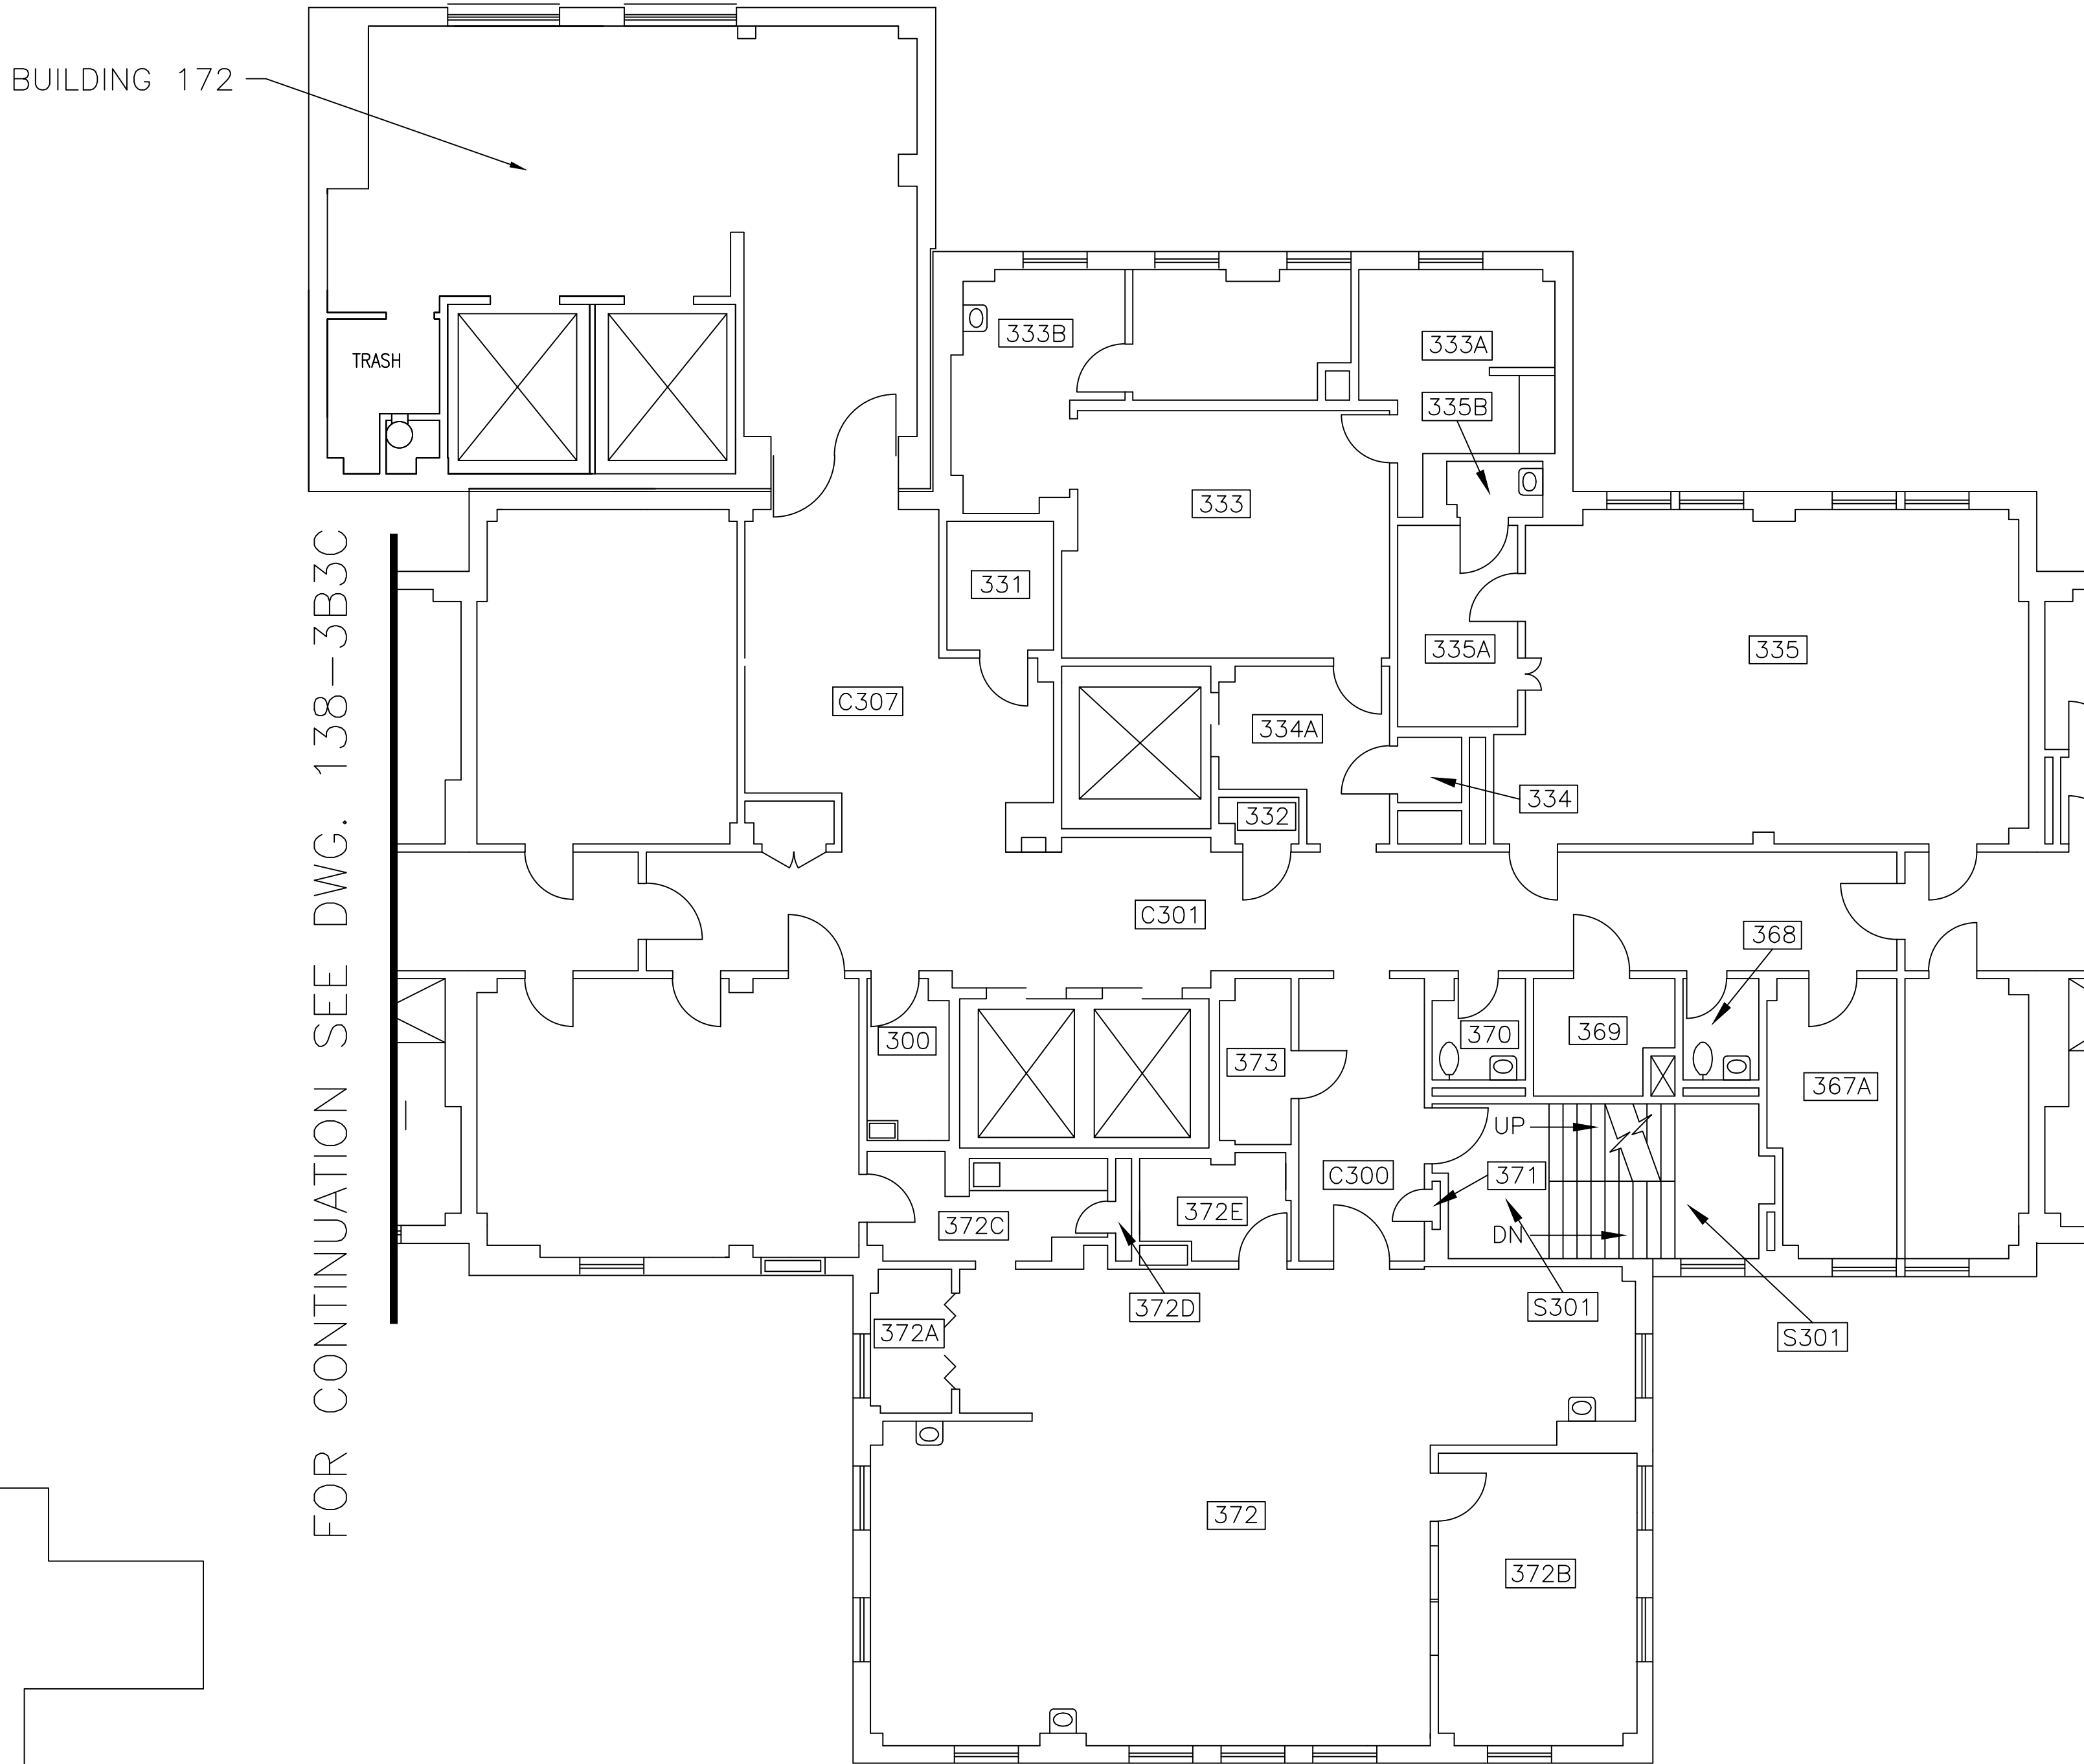

BUILDING 172

FOR CONTINUATION SEE DWG. 138-3B3C

FOR CONTINUATION SEE DWG. 138-3B3C

UNIT 3A

CAD File:
c:\recordwg\138-2a3a.dwg

Approved: Medical Center Director

Approved: Medical Center Assoc. Director

Approved: Chief, Engineering Service

DRAWING TITLE

SYM			REVISIONS			BY	DATE
PROJECT TITLE			DATE			PROJECT No.	
BUILDING NO. 138			CHECKED	DRAWN	ELKINS	DRAWING No. 138-2A3A	
Location VA Northern Indiana Health Care System Marion Campus, Marion, IN 46953			SHEET 4 OF 8			Department of Veterans Affairs	