



1 COMMUNITY BUILDING NORTH  
1/8" = 1'-0"

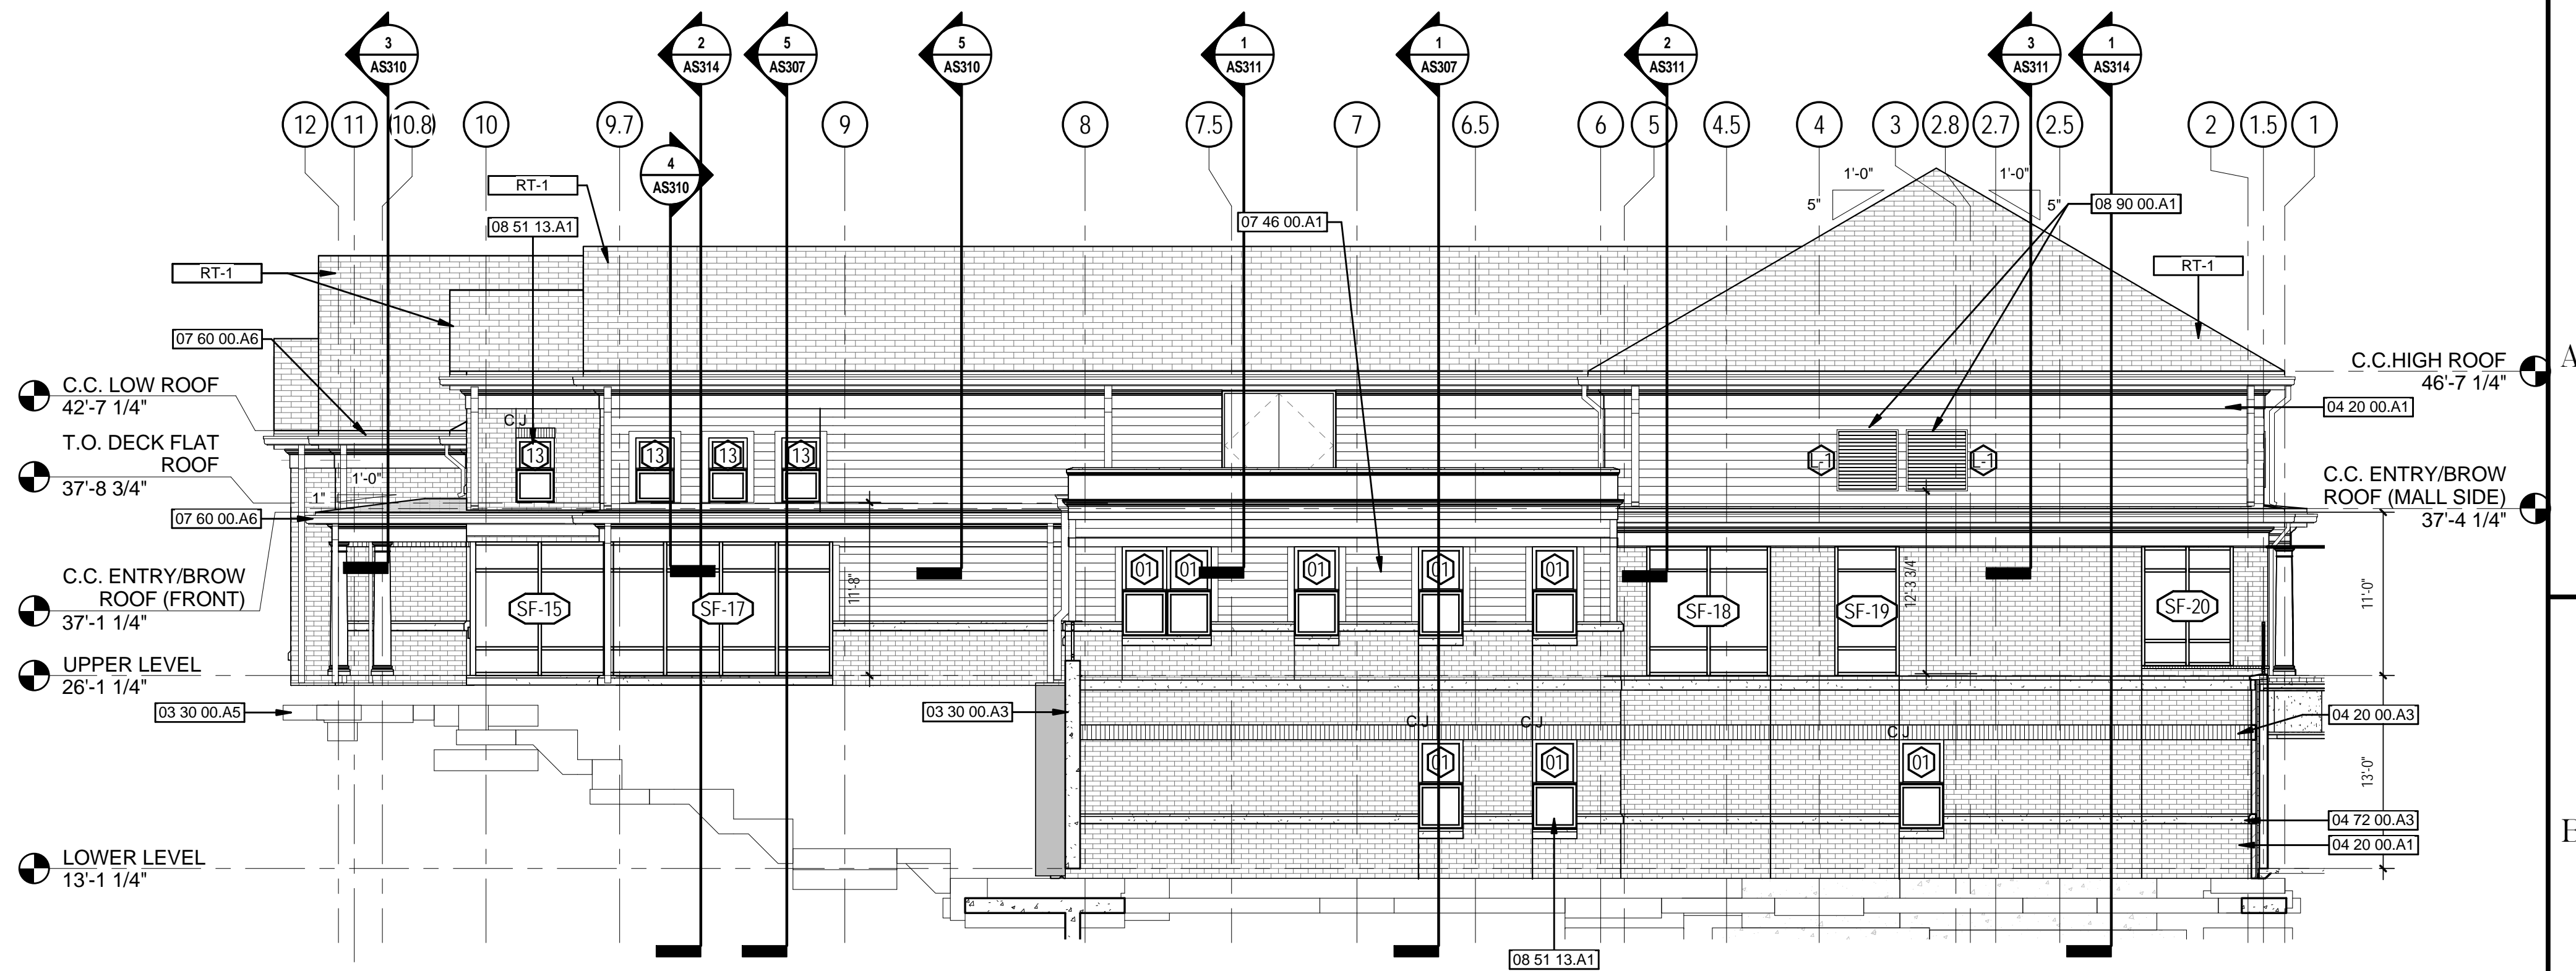

2 COMMUNITY BUILDING WEST  
1/8" = 1'-0"

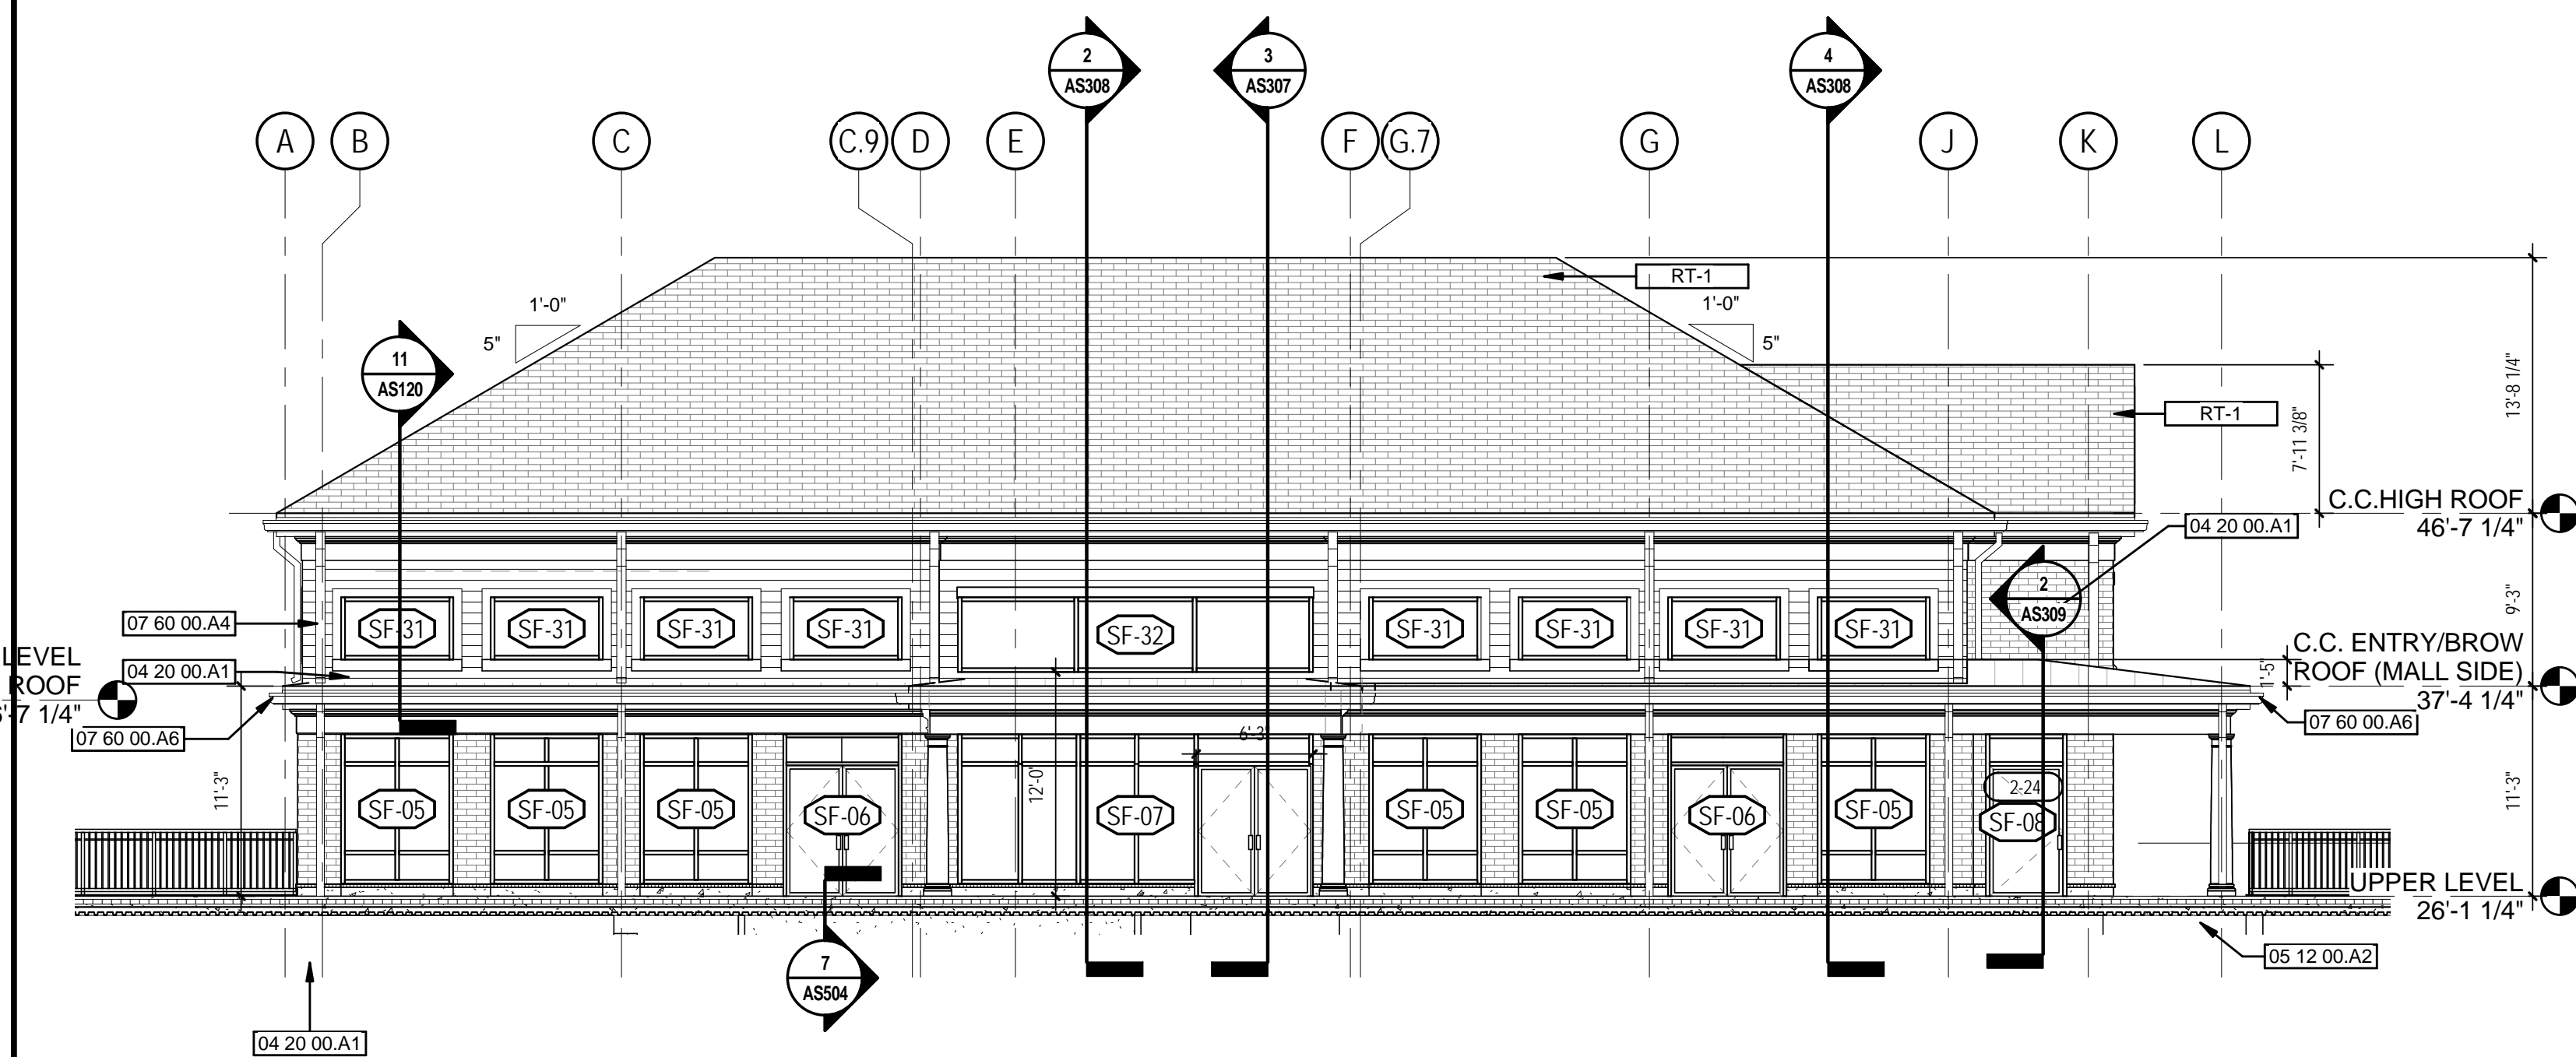

3 COMMUNITY BUILDING SOUTH  
1/8" = 1'-0"

