
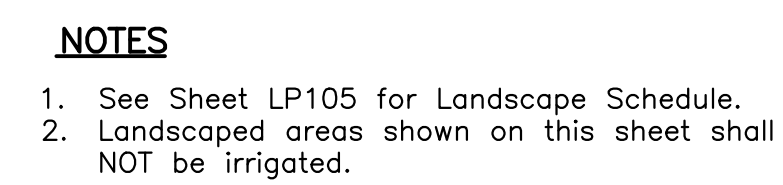


**BID ALTERNATE #1:**  
ELIMINATE LOADING DOCK PLANTINGS AS SHOWN ON SHEET LP106. PLANT ALL DISTURBED AREAS WITH LAWN GRASS PER SPECIFICATIONS.

**BID ALTERNATE #2:**  
ELIMINATE ALL PLANTINGS, CONCRETE WALKS, STEPS, RAMPS, PLANTER WALLS RAINWATER HARVESTING SYSTEM AND IRRIGATION SHOWN ON SHEET LP105. PLANT ALL DISTURBED AREAS WITH LAWN GRASS PER SPECIFICATIONS.

**BID ALTERNATE #3:**  
EXPAND SEEDED AREA DUE TO CONNECTOR WIDTH REDUCTION. PLANT ALL DISTURBED AREAS WITH LAWN GRASS PER SPECIFICATIONS.

**BID ALTERNATE #4:**  
EXPAND SEEDED AREA DUE TO ELIMINATION OF CONNECTOR. PLANT ALL DISTURBED AREAS WITH LAWN GRASS PER SPECIFICATIONS. ADD FENCE FOR FALL PROTECTION PER DETAIL ON SHEET LP104AS LOCATED ON SHEET CS109a.

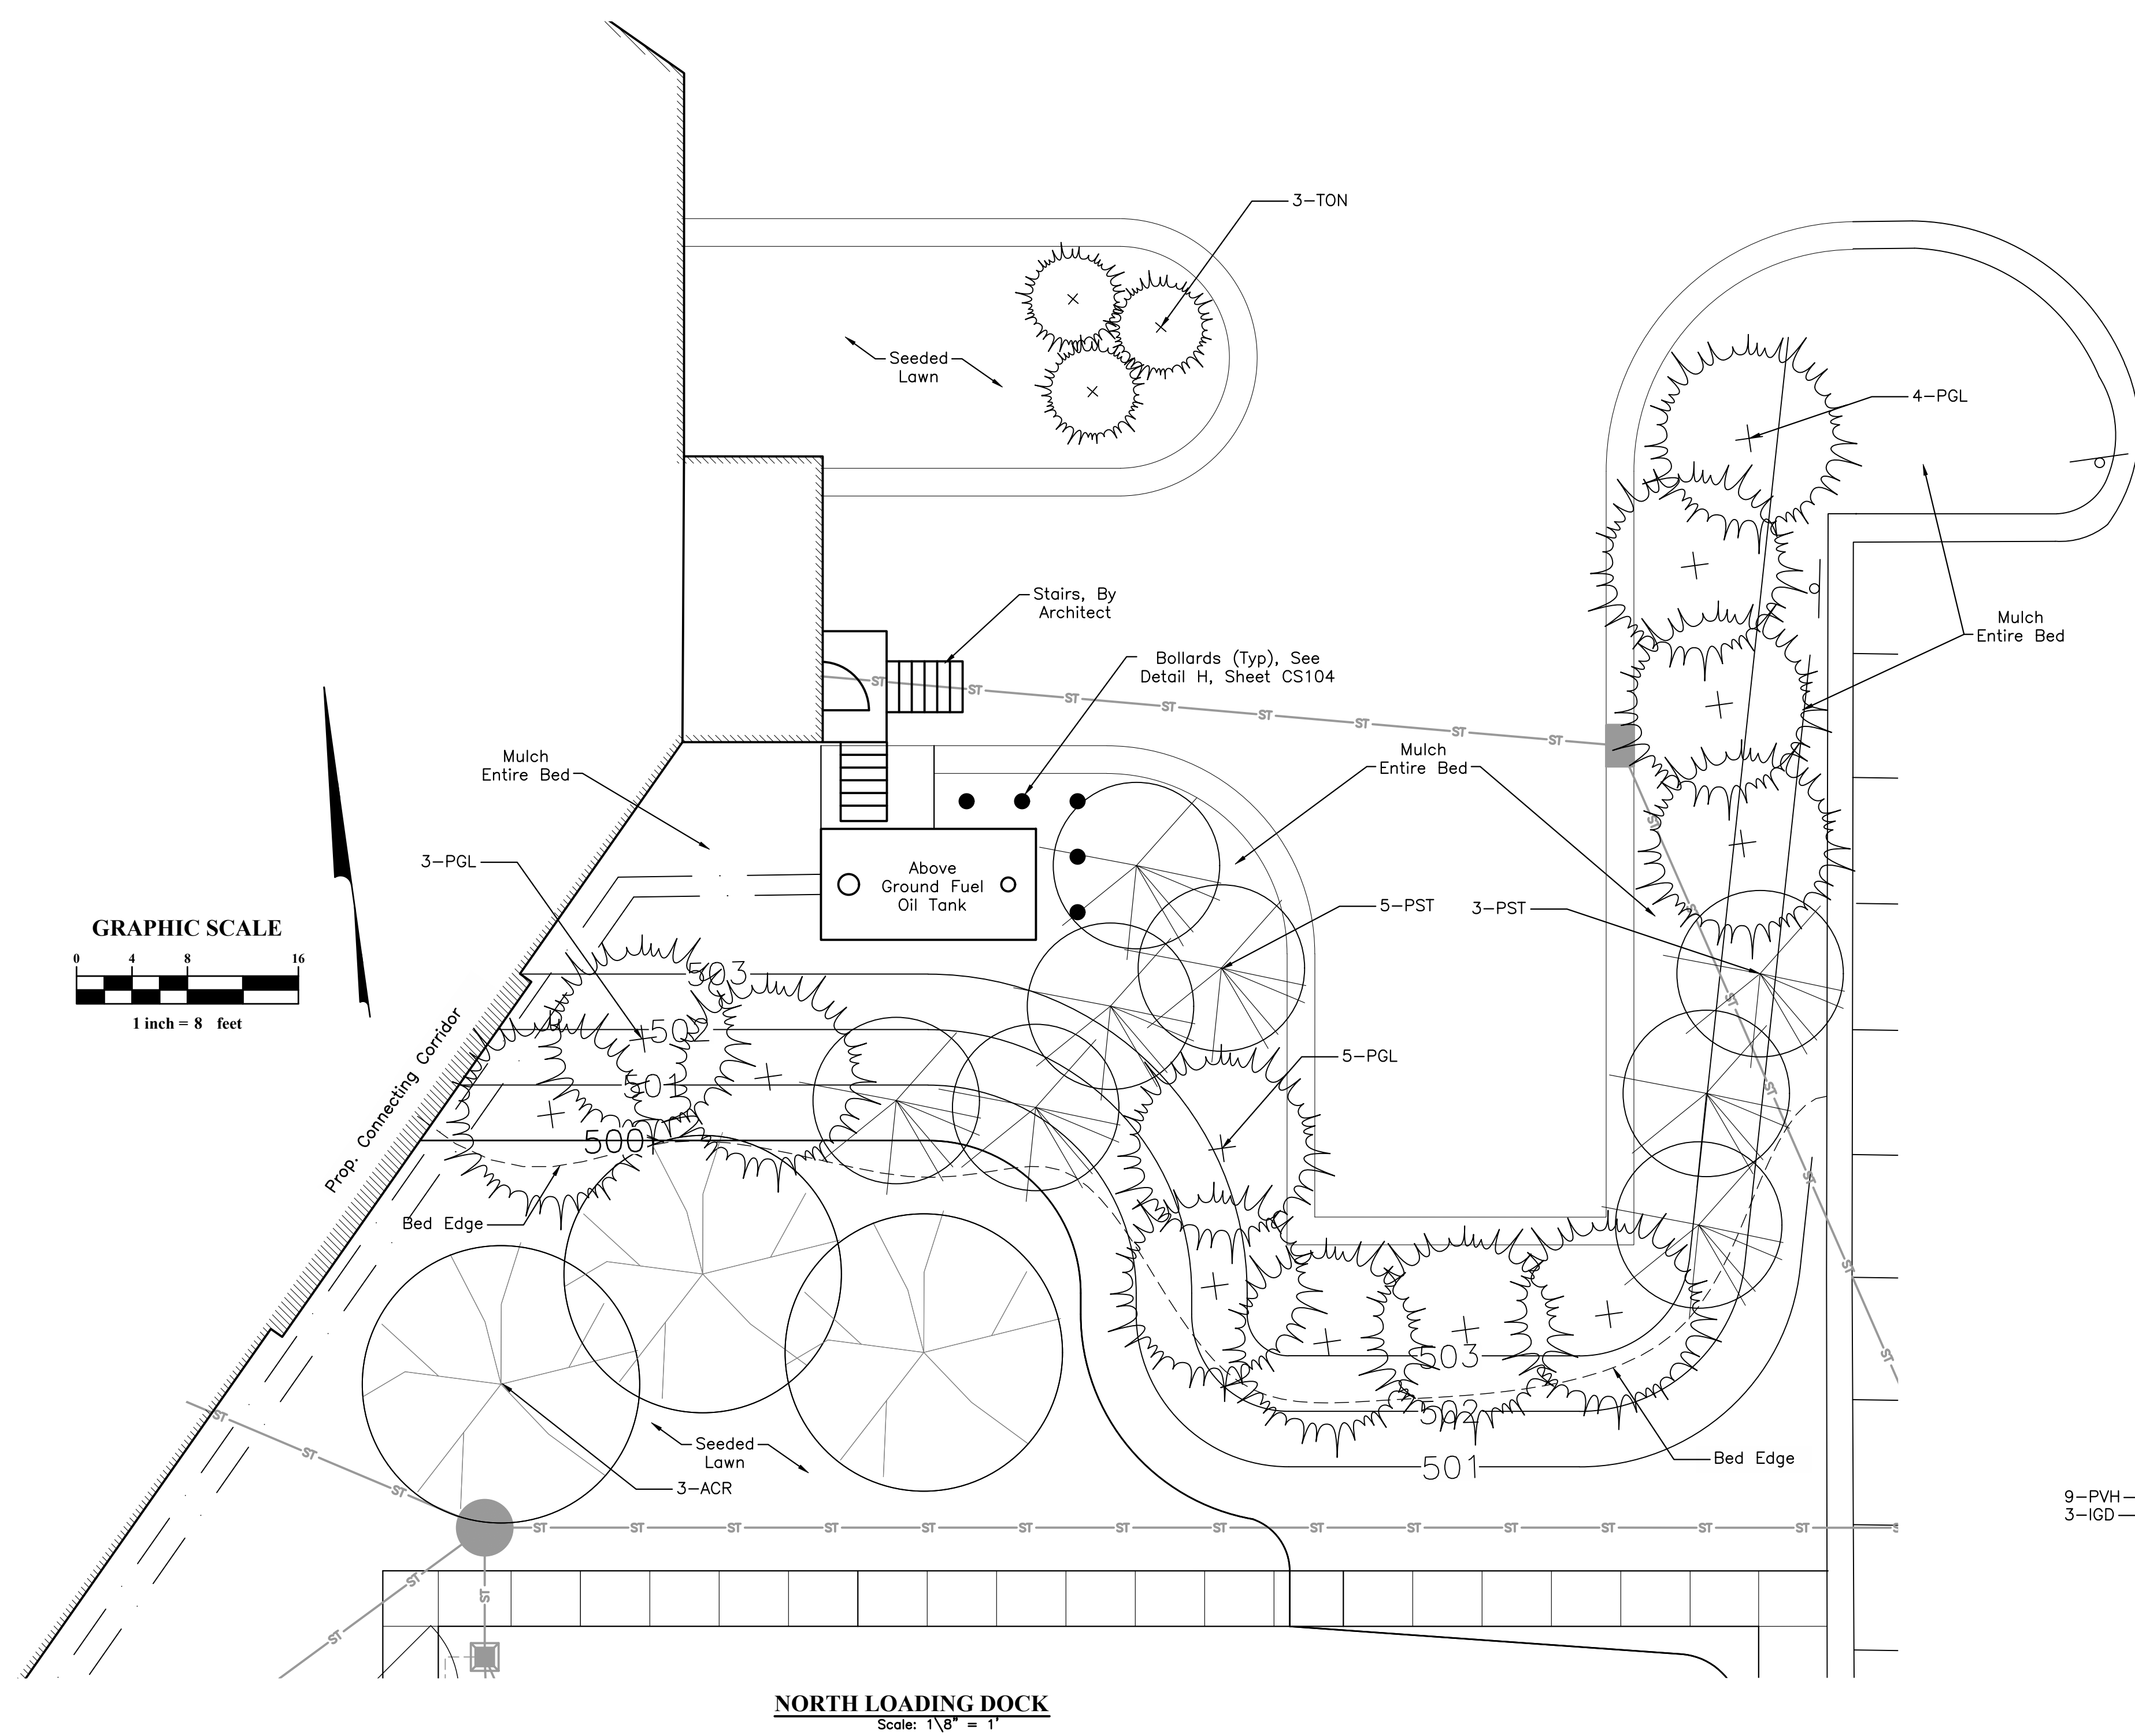

--	--	