




one and one half inches = one foot  
one inch = one foot  
three quarters inch = one foot  
one half inch = one foot  
one quarter inch = one foot  
one eighth inch = one foot

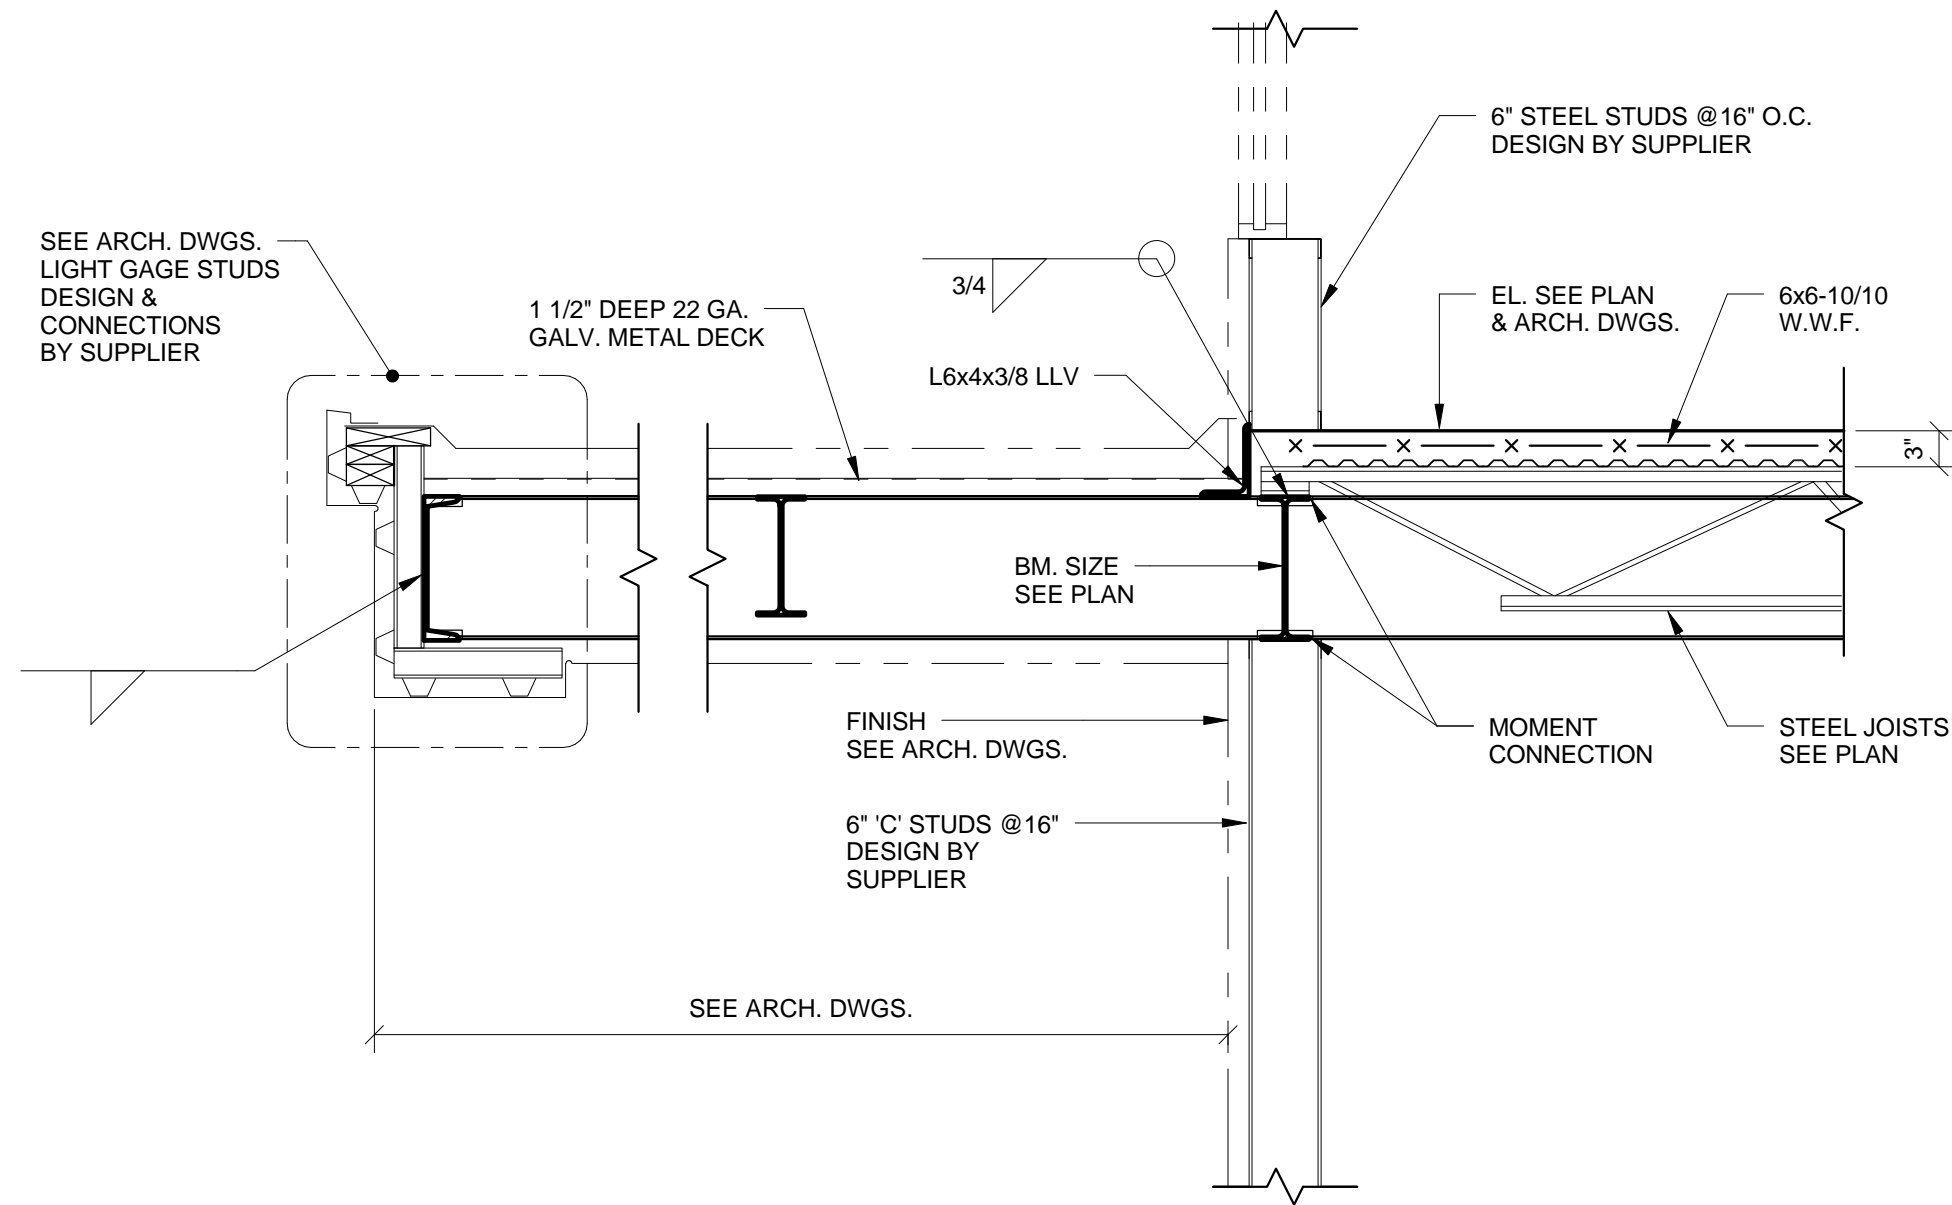


1 SECTION  
3/4" = 1'-0"

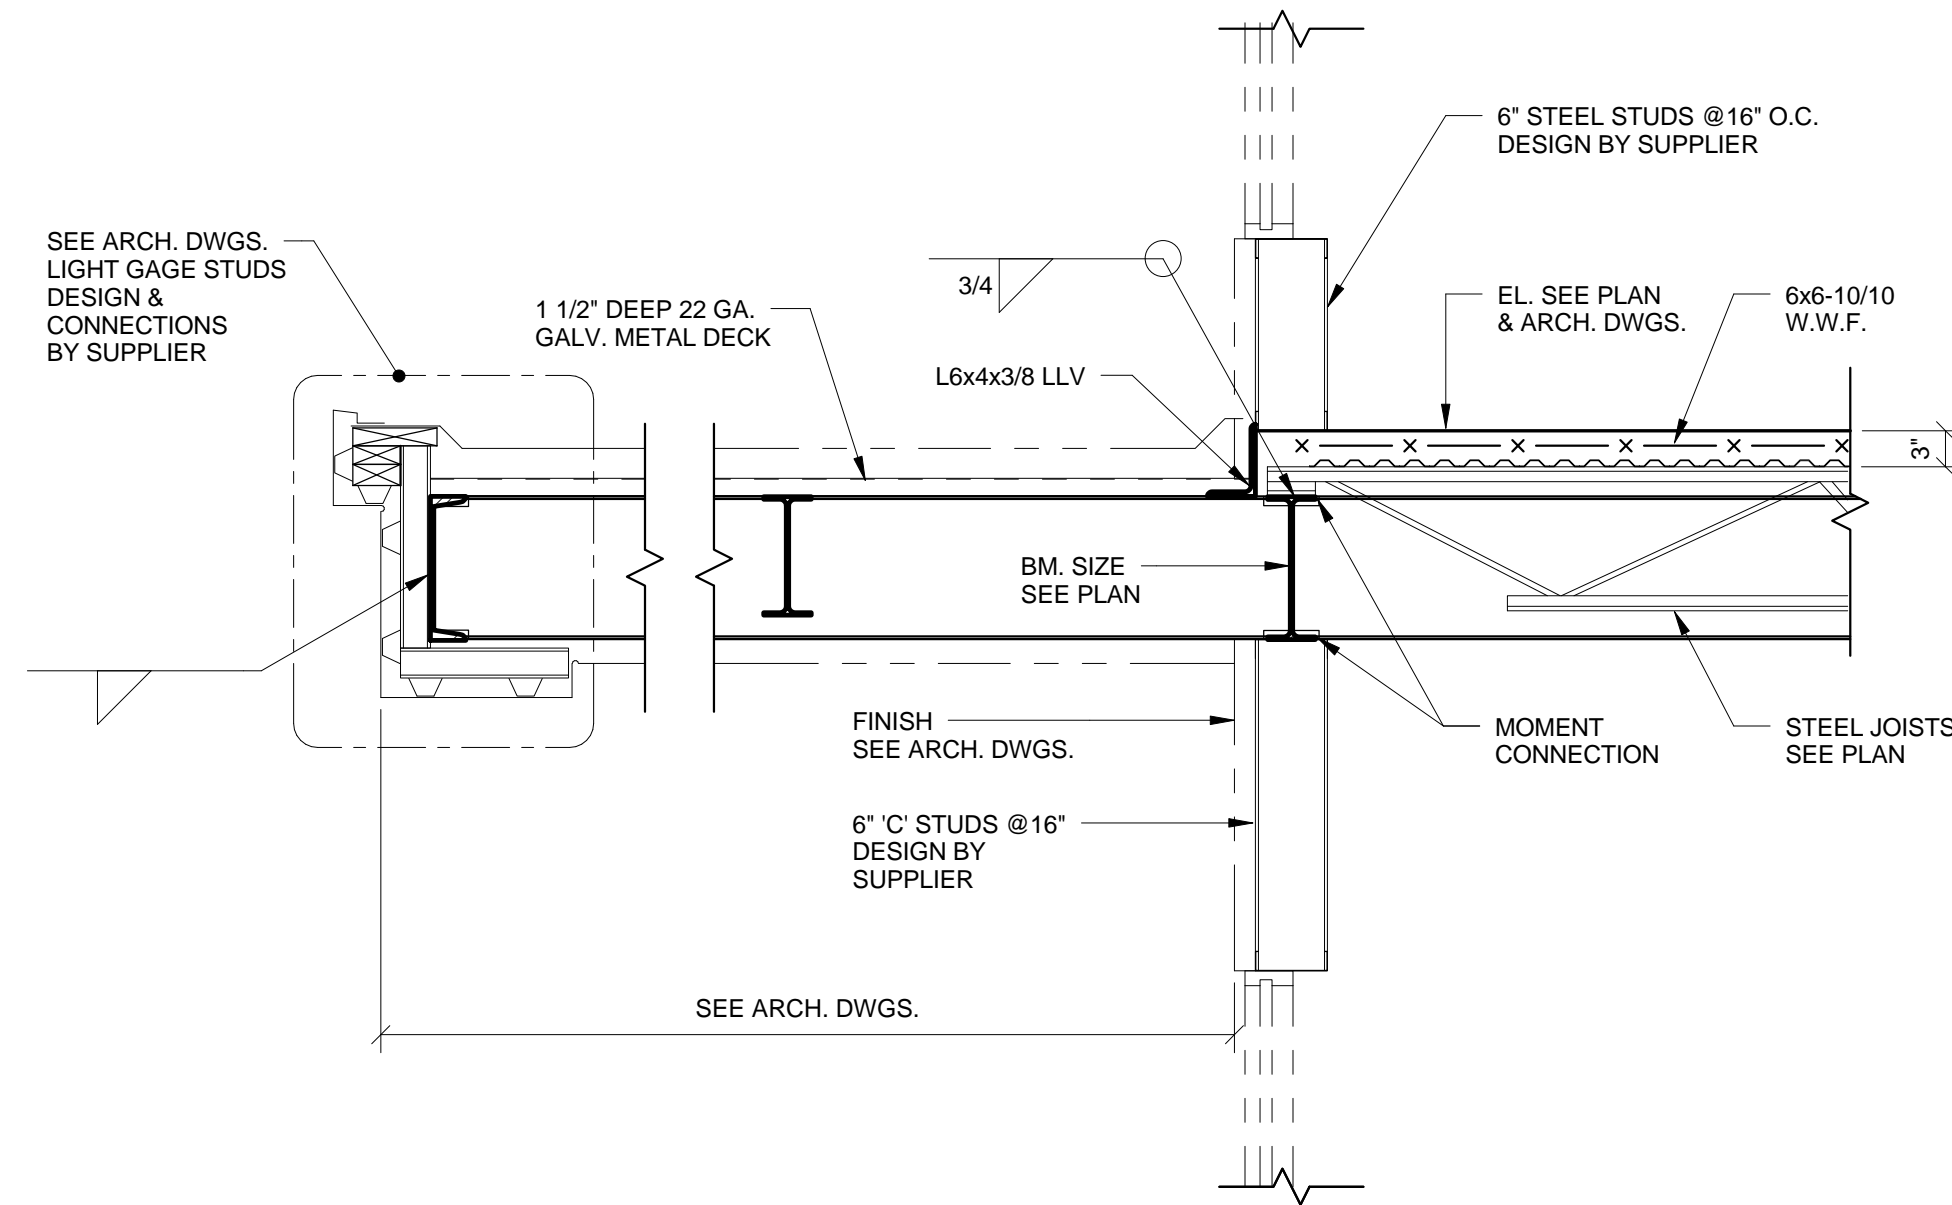


2 SECTION  
3/4" = 1'-0"

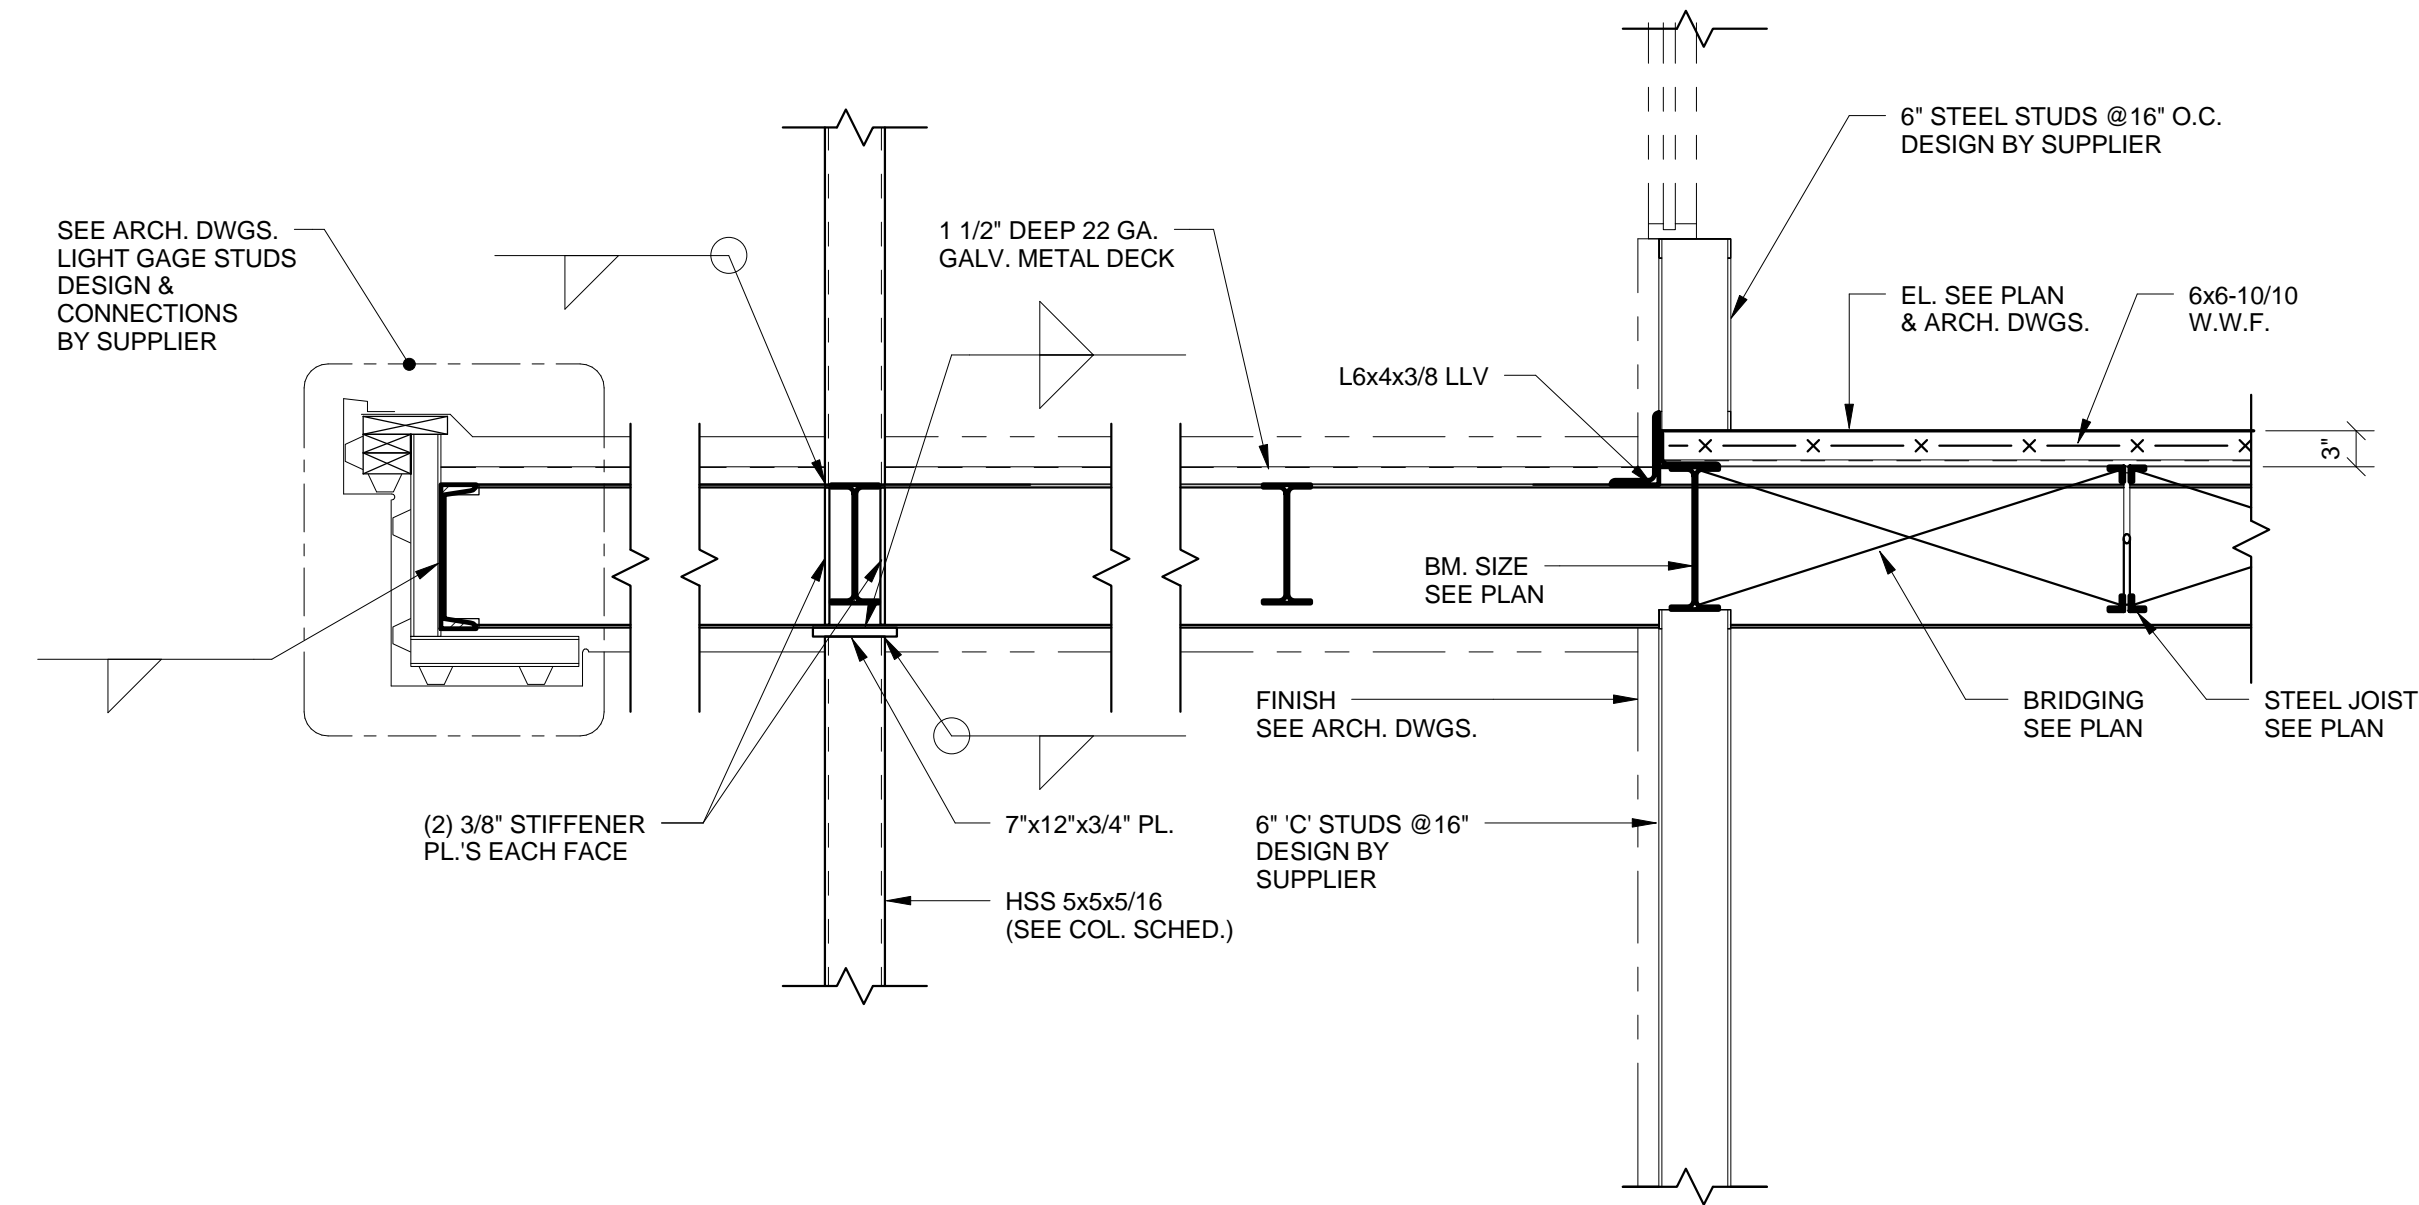


3 SECTION  
3/4" = 1'-0"

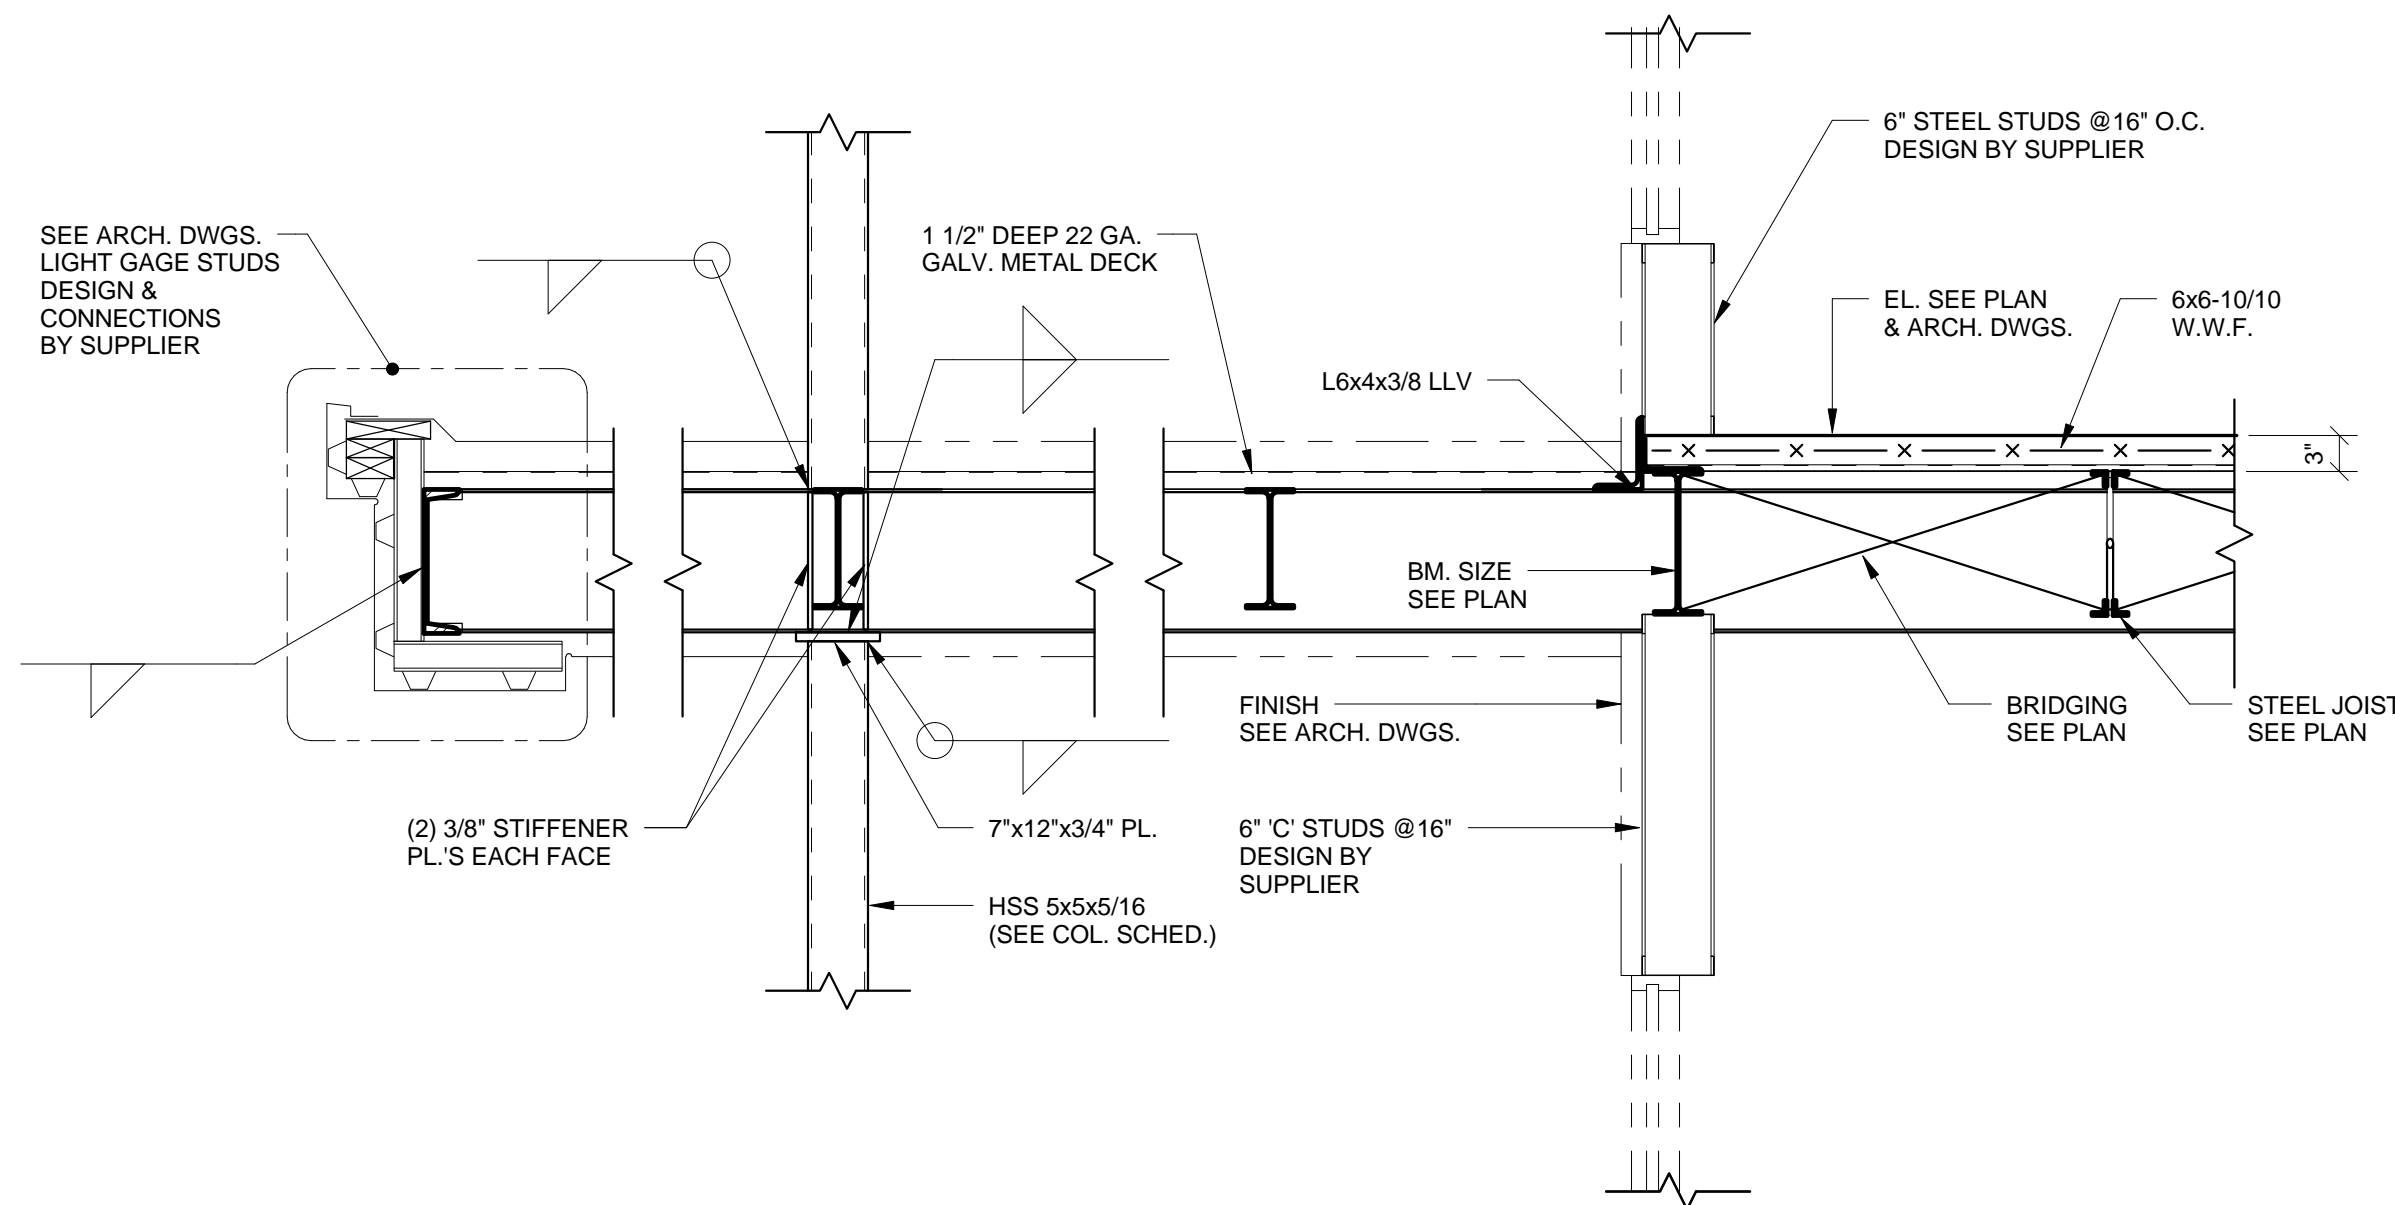

4 SECTION  
3/4" = 1'-0"

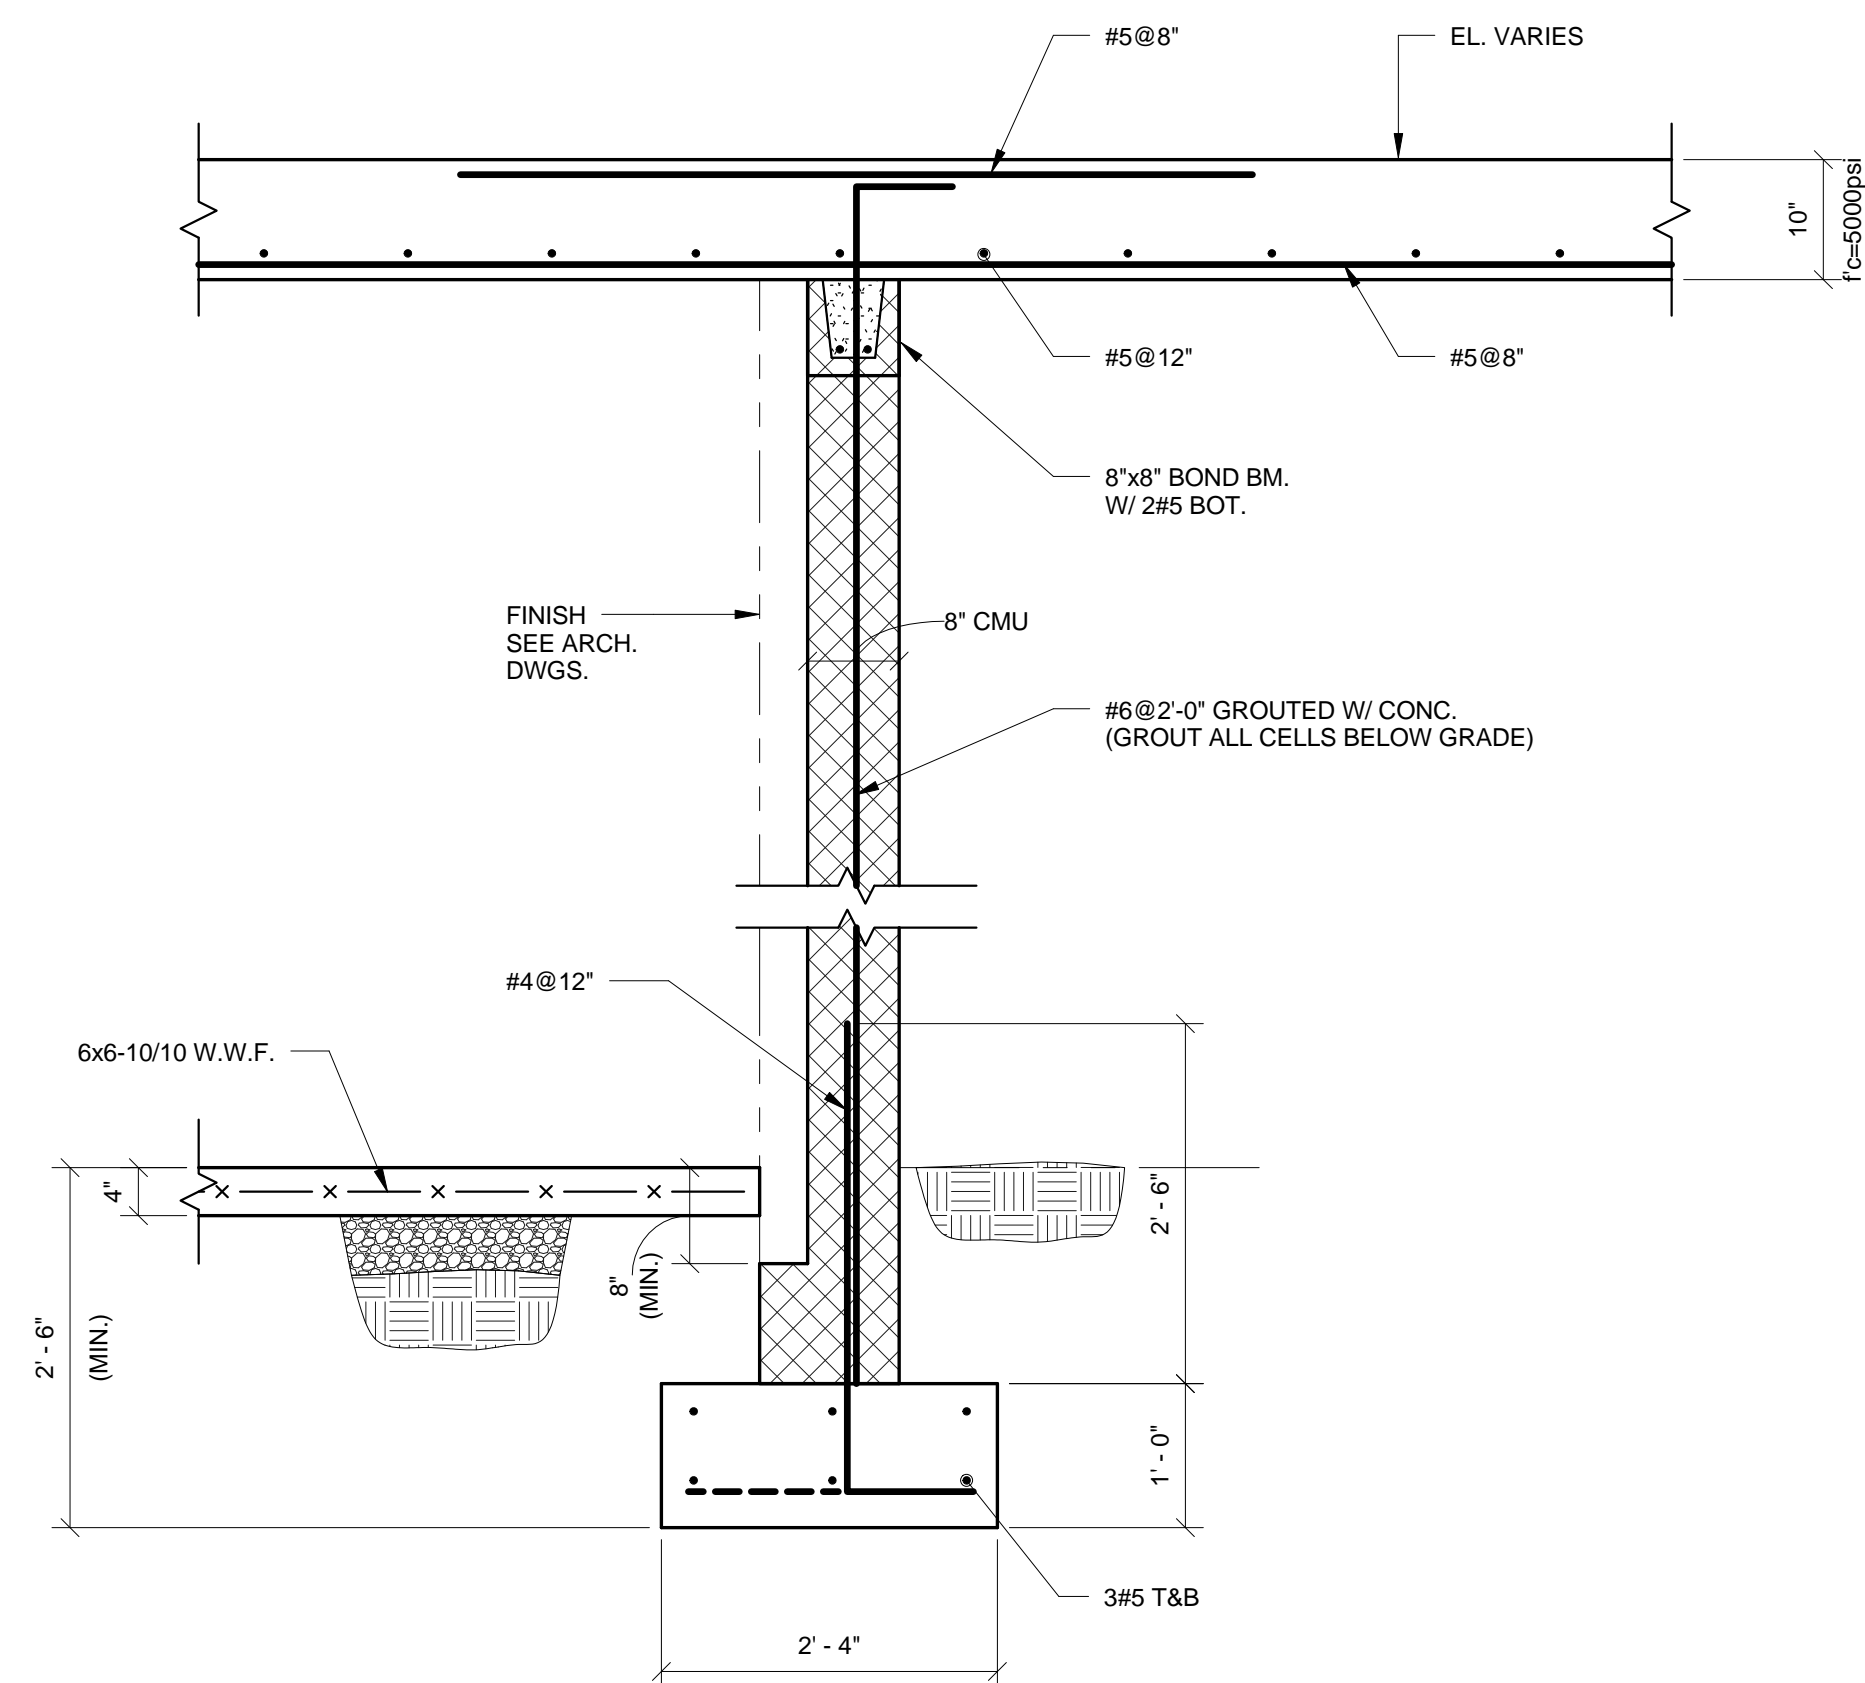

5 SECTION  
3/4" = 1'-0"

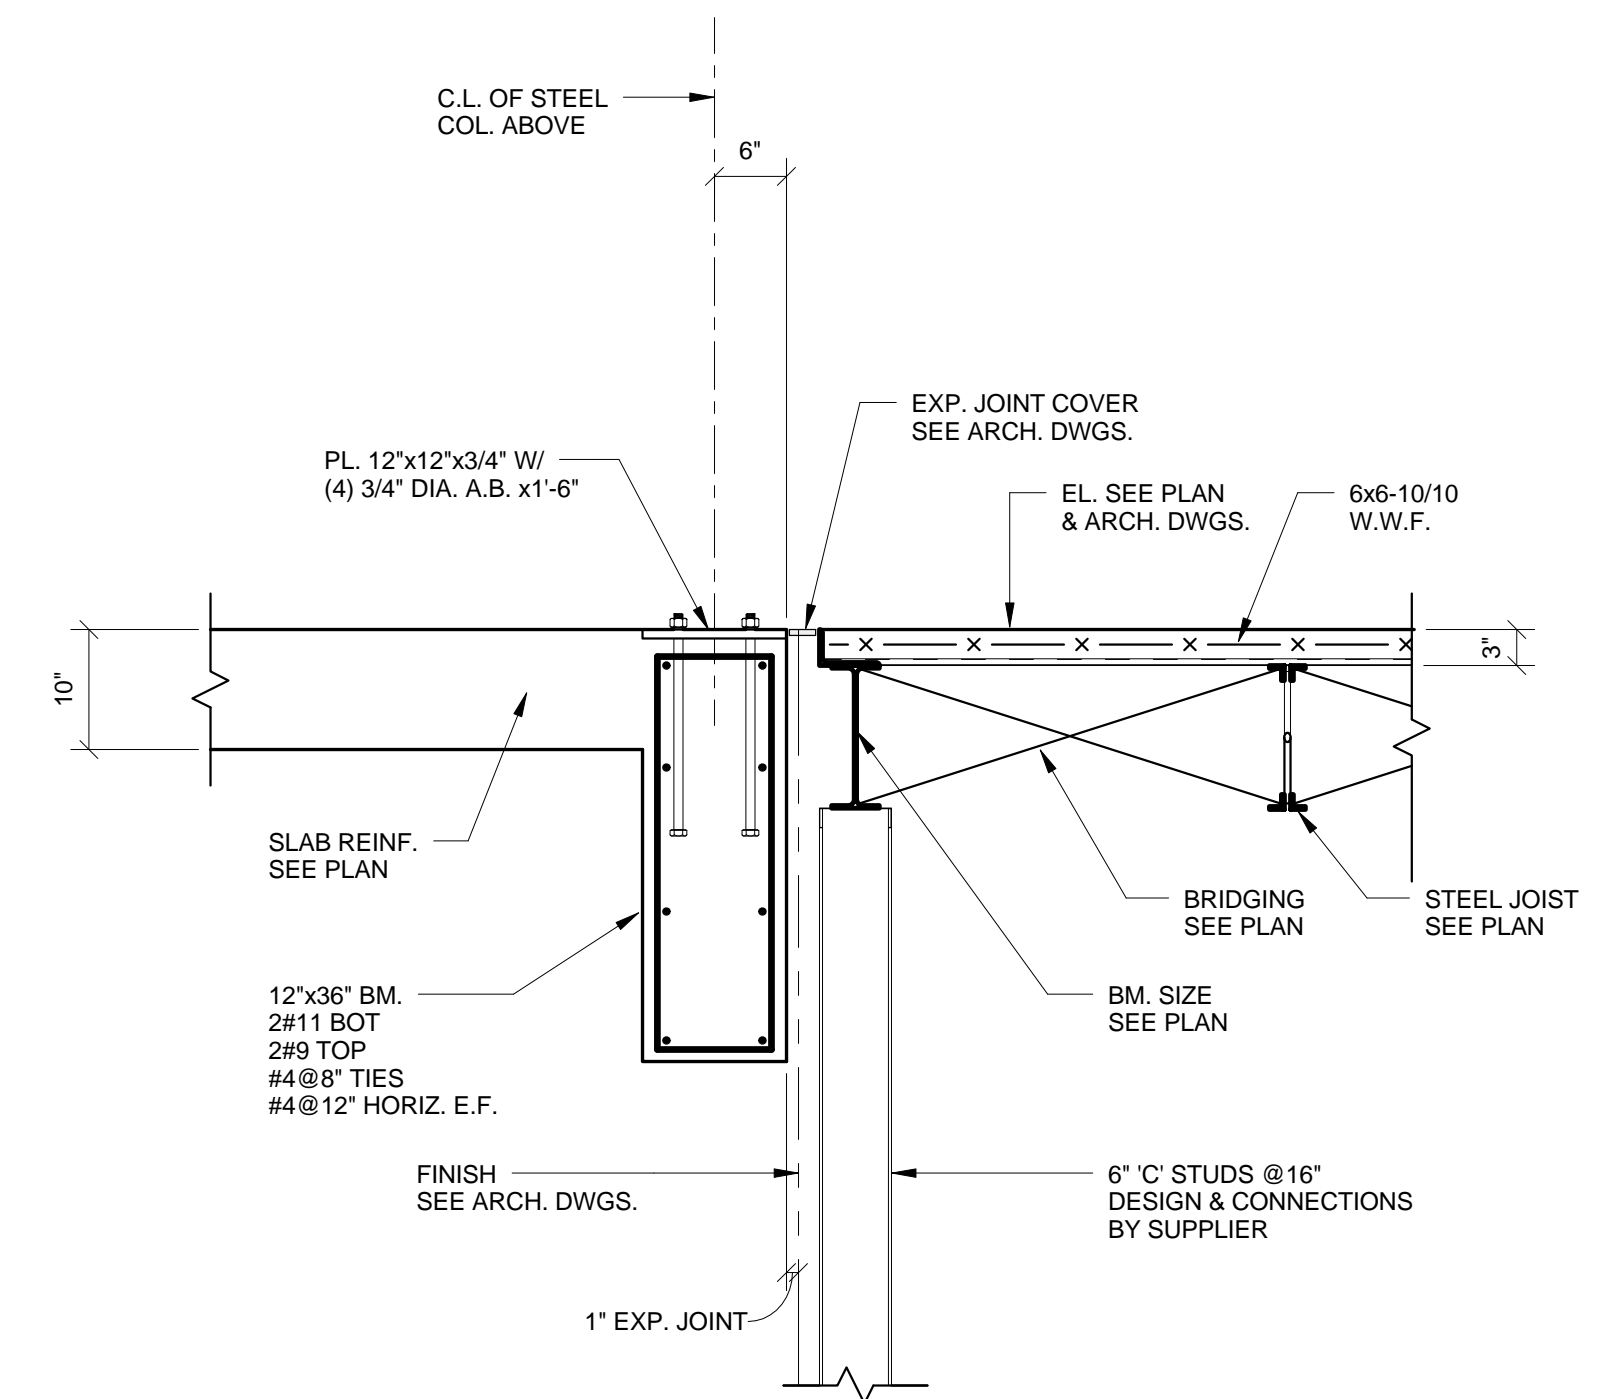

6 SECTION  
3/4" = 1'-0"

BID DOCUMENTS  
FULLY SPRINKLERED

		<div>CONSULTANTS:</div> <div>Tadger-Cohen-Edelson Assoc. CONSULTING STRUCTURAL ENGINEERS</div> <div><div><div>1109 Spring Street Suite #510 Silver Spring, MD 20910</div><div></div><div>T (301) 587-1820 F (301) 588-1966 www.tadgerco.com</div></div><div>111013.00</div></div>		<div></div>		<div>ARCHITECT/ENGINEERS:</div> <div>C.C. HODGSON ARCHITECTURAL GROUP PC</div>		<div>Drawing Title</div> <div>SECTIONS</div> <div>Approved: Project Director</div>		<div>Project Title</div> <div>RELOCATE DEMENTIA UNIT</div> <div>Project Number</div> <div>VA PN 613-107</div> <div>Building Number</div> <div>513</div> <div>Location</div> <div>VAMC MARTINSBURG</div> <div>Date</div> <div>8/6/2012</div> <div>Checked</div> <div>Checker</div> <div>Drawn</div> <div>Author</div> <div>Drawing Number</div> <div>S-307</div> <div>Dwg. of --</div>		<div>Office of Construction and Facilities Management</div> <div></div>	
Revisions:		Date											