

A


B

C

D

E

F

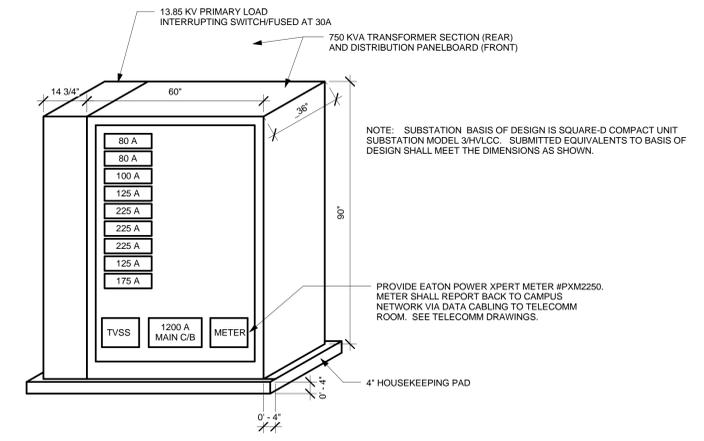

1 UNIT SUBSTATION ELEVATION  
1/2" = 1'-0"

Revisions:	Date

ARCHITECT:  
**C.C. HODGSON**  
ARCHITECTURAL GROUP



ENGINEERS:  
**Westlake Reed Leskosky**  
1634 EYE ST, NW, STE 900  
WASHINGTON, DC 20006

Drawing Title  
**ELECTRICAL ELEVATIONS**

Approved: Project Director

Project Title  
**RELOCATE DEMENTIA UNIT**

Location  
**VAMC MARTINSBURG**

Date  
08/06/2012

Checked  
GSL

Drawn  
DRW

Project Number  
VA PN 613-207

Building Number  
513

Drawing Number  
**E-301**

Dwg. of --

**Office of Construction and Facilities Management**

Department of Veterans Affairs

BID DOCUMENTS  
FULLY SPRINKLERED