

A  
one and one half inches = one foot  
6"

B  
one inch = one foot  
6"

C  
three quarters inch = one foot  
6"

D  
one half inch = one foot  
6"

E  
one quarter inch = one foot  
8"

F  
one eighth inch = one foot  
16"

**General Notes:**


1. REFER TO SHEET T-001 FOR PROJECT TELECOMMUNICATIONS ABBREVIATIONS, GENERAL NOTES, LEGENDS AND SYMBOLS.

**Legend:**

- ① — INDICATES KEY NOTE ON THIS DRAWING. SEE BELOW.

**Key Notes:**

- ① 4 POST, 7 (45RU), 19" EQUIPMENT RACK. REFER TO SPECIFICATIONS FOR APPROVED MANUFACTURER BY CONTRACTOR.
- ② 6" WIDE DOUBLE SIDED VERTICAL CABLE MANAGER WITH SINGLE FINGERS BY CONTRACTOR.
- ③ 12 FIBER CLOSET CONNECTOR HOUSING FOR TERMINATING SINGLE-MODE FIBER OPTIC CABLES BY CONTRACTOR.
- ④ 2RU HORIZONTAL CABLE MANAGER, 3.5" H x 4" D x 19" W, MOUNTABLE WITH 5 DISTRIBUTION RING BY CONTRACTOR - TYPICAL.
- ⑤ 48-PORT MODULAR PATCH PANEL BY CONTRACTOR.
- ⑥ NURSE CALL PoE SWITCH BY CONTRACTOR.
- ⑦ 48 PORT ETHERNET SWITCH BY GOVERNMENT.
- ⑧ SPACE ALLOCATED FOR GOVERNMENT PROVIDED EQUIPMENT AND FUTURE GROWTH.
- ⑨ NURSE CALL VoIP SERVER BY GOVERNMENT.

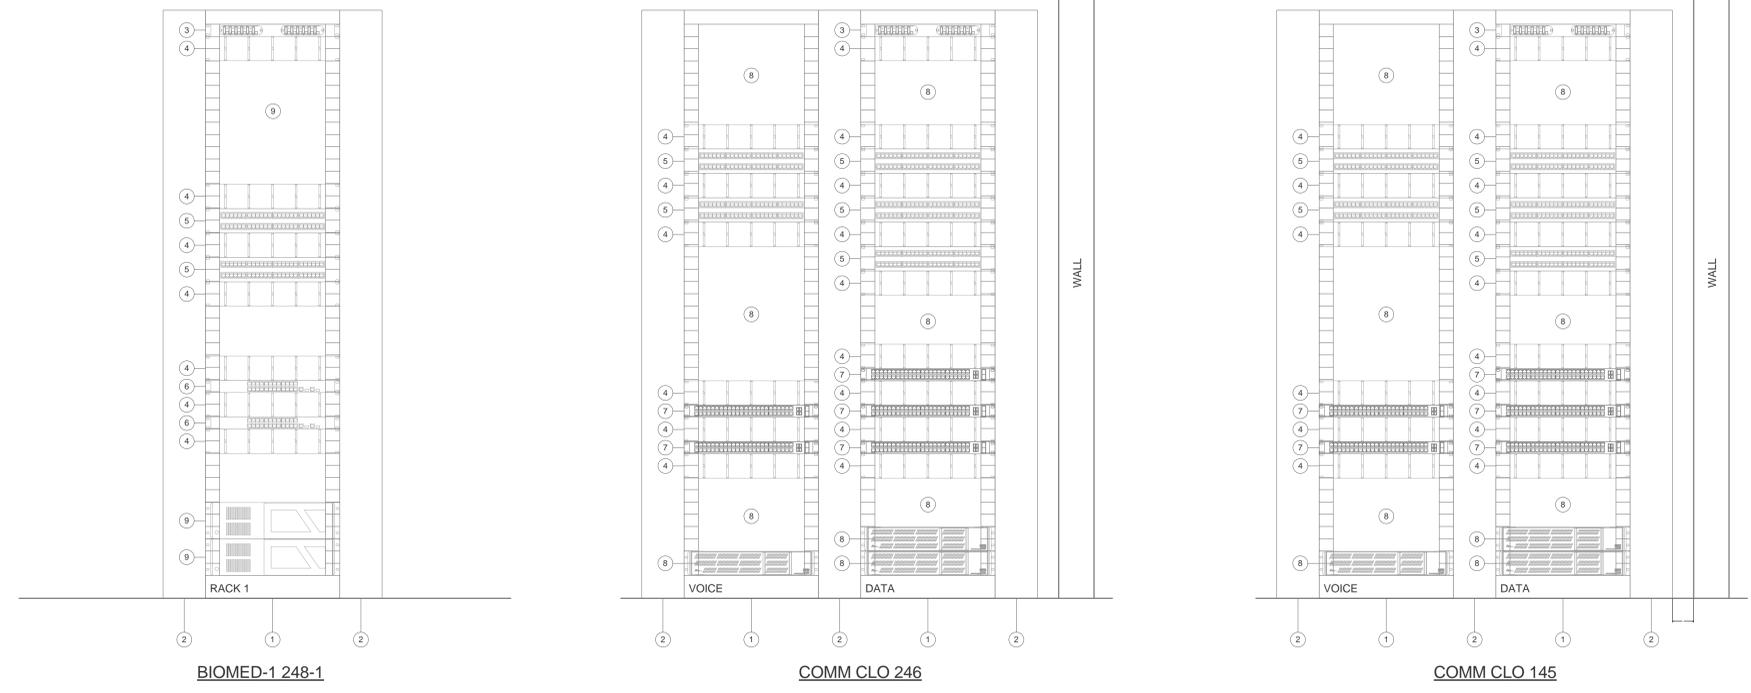

BID DOCUMENTS  
FULLY SPRINKLERED

Revisions:	Date

ARCHITECT:  
**C.C. HODGSON**  
ARCHITECTURAL GROUP



ENGINEERS:  
**Westlake Reed Leskosky**  
1634 EYE ST, NW, STE 900  
WASHINGTON, DC 20006

Drawing Title  
**TELECOMMUNICATIONS RACK ELEVATIONS**

Approved: Project Director

Project Title  
**RELOCATE DEMENTIA UNIT**

Project Number  
VA PN 613-207

Building Number  
513

Location  
VAMC MARTINSBURG

Date  
08/06/2012

Checked  
REH

Drawn  
MWE

Drawing Number  
**TE-502**

Dwg. of --

Office of  
Construction  
and Facilities  
Management

Department of  
Veterans Affairs