




A three inches = one foot
 B one and one-half inches = one foot
 C one inch = one foot
 D three-quarters inch = one foot
 E one-half inch = one foot
 F three-eighths inch = one foot
 G one-quarter inch = one foot
 H one-eighth inch = one foot

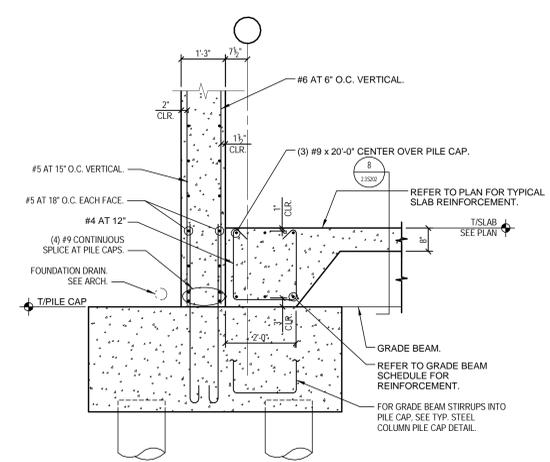


SECTION 1
2.3S202 1/2" = 1'-0"

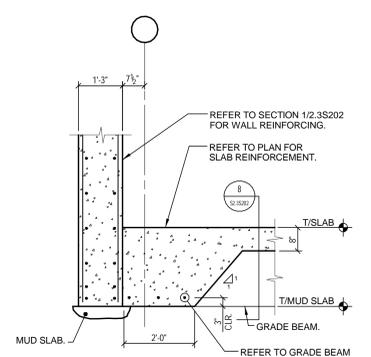


SECTION 2
2.3S202 1/2" = 1'-0"

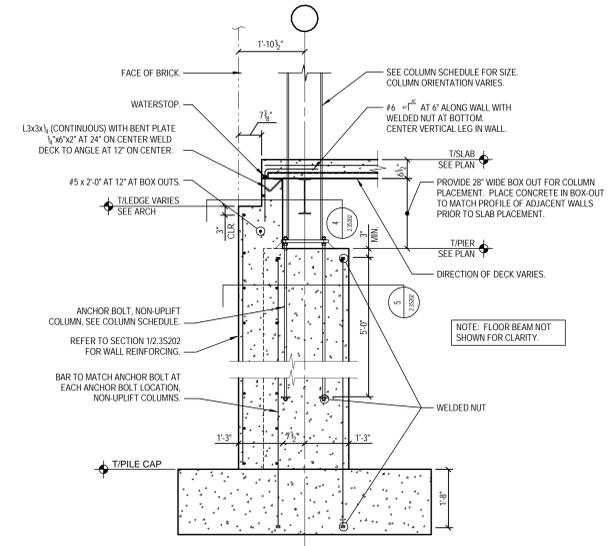


SECTION 3
2.3S202 1/2" = 1'-0"

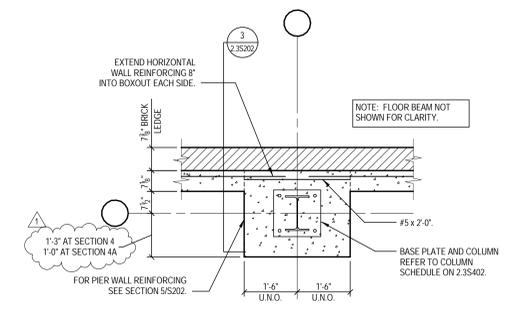


SECTION 4A
2.3S202 1/2" = 1'-0"

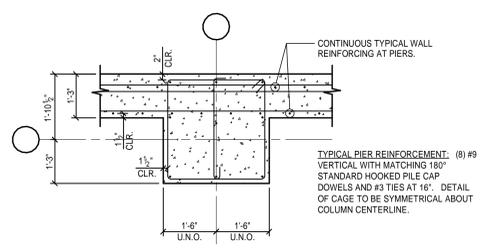


SECTION 5
2.3S202 1/2" = 1'-0"

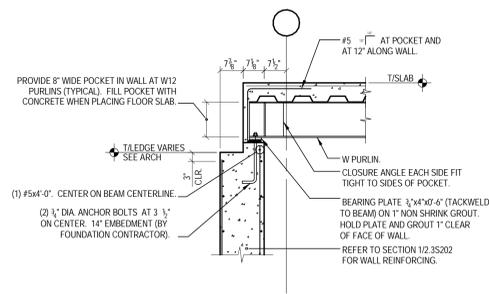


SECTION 6
2.3S202 1/2" = 1'-0"

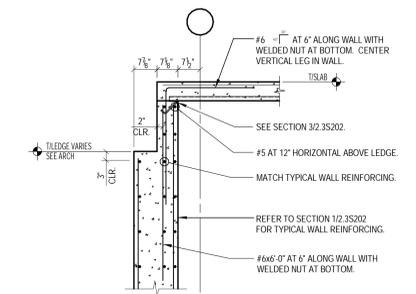


SECTION 7
2.3S202 1/2" = 1'-0"

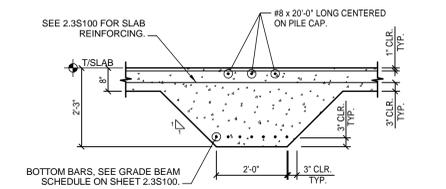


SECTION 8
2.3S202 1/2" = 1'-0"

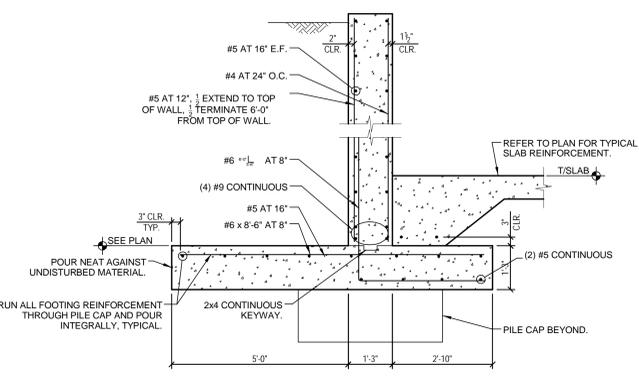


SECTION 9
2.3S202 1/2" = 1'-0"

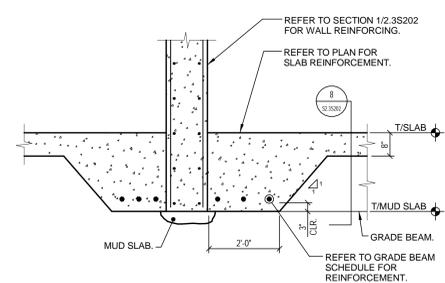

SECTION 10
2.3S202 1/2" = 1'-0"

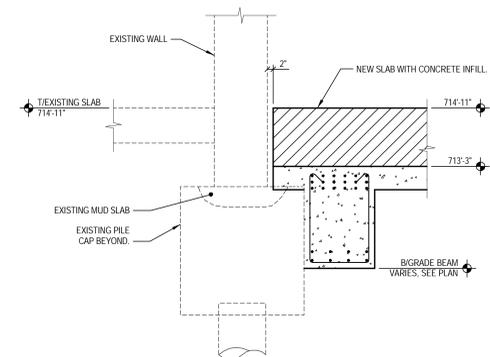

DETAIL 11
2.3S202 1/2" = 1'-0"

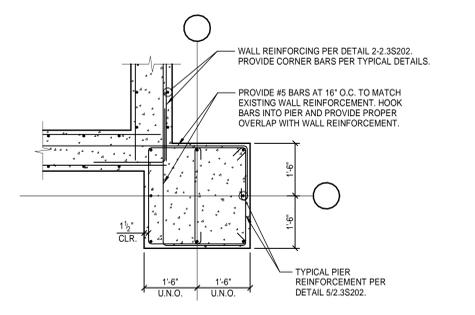

DETAIL 12
2.3S202 1/2" = 1'-0"

Revisions	Date
1 ADDENDUM #1	09.04.12
BID DOCUMENTS	01.30.12
100% REVIEW	01.10.12
DESIGN DEVELOPMENT	11.15.11
SCHEMATIC DESIGN	9.17.11

CONSULTANTS:



THP Limited, Inc.
 100 East Eighth Street
 Cincinnati, Ohio 45202
 Phone: 513.241.3222
 Fax: 513.241.2661
 www.thp.com

ARCHITECT/ENGINEERS:



thinkchamplin.com
 424 East Fourth Street
 Cincinnati, OH 45202
 T 513.241.4474 F 513.241.0081
 THINK CREATE REALIZE

Drawing Title

FOUNDATION DETAILS

PHASE 3

Approved: Project Director

Project Title

RELOCATE SHORT TERM REHAB COMMUNITY LIVING CENTER

Location

Enter address here

Date

9/4/12

Checked

STE

Drawn

VLB

Project No.

VA Project No. 539-324
 THP Project No. 08260.XX

Building Number

2

Drawing Number

2.3S202

Office of Construction and Facilities Management

Department of Veterans Affairs