



three inches = one foot
one and one half inches = one foot
one inch = one foot
three quarters inch = one foot
one half inch = one foot
three eighths inch = one foot
one quarter inch = one foot
one eighth inch = one foot

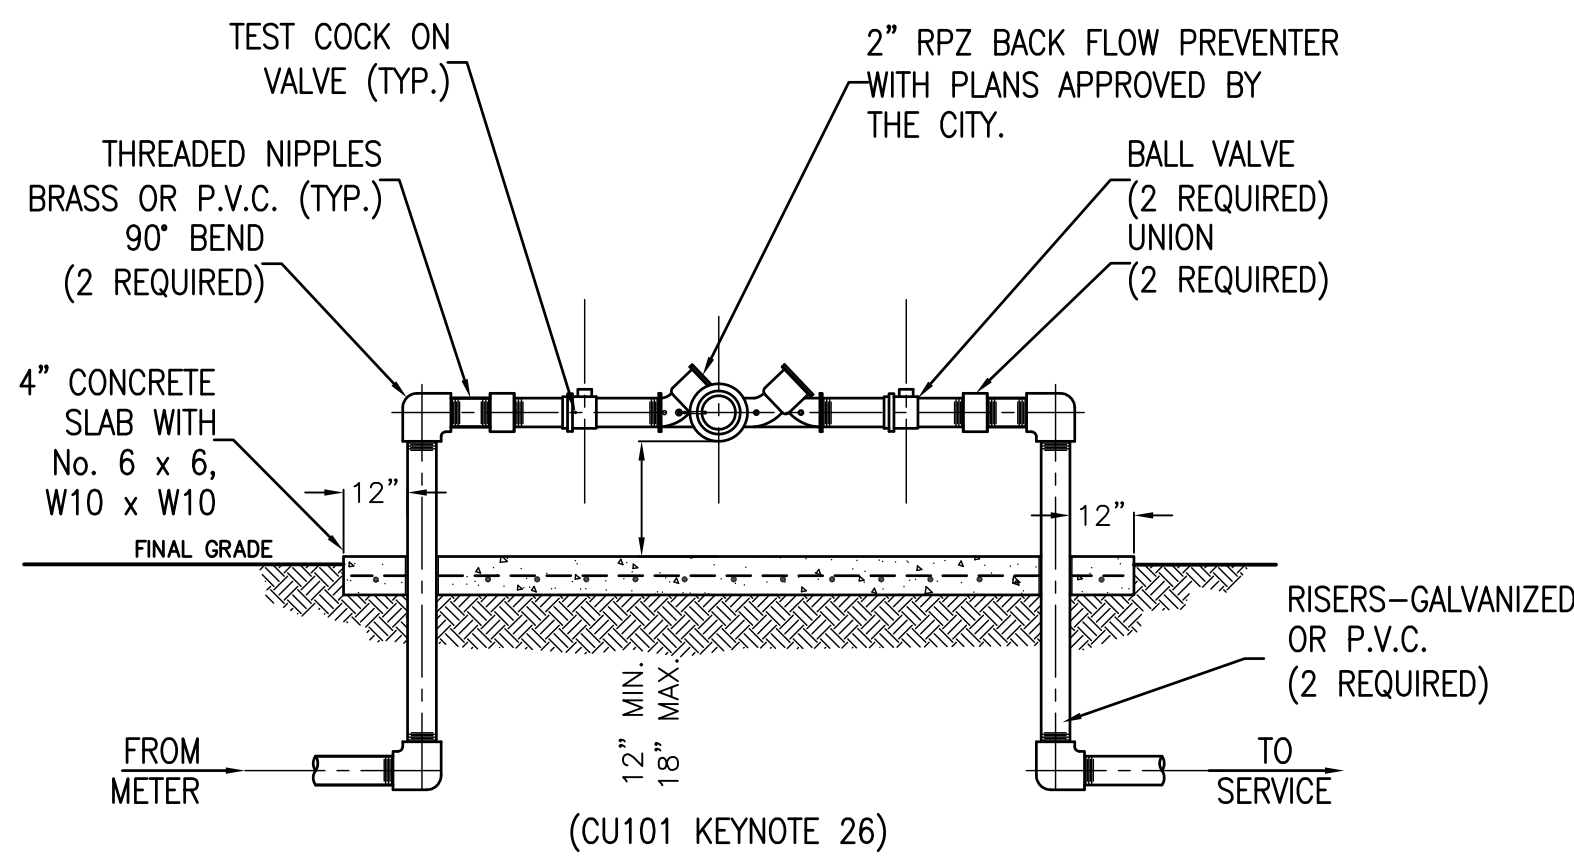


- NOTES:
1. PIPE AND FITTINGS 2" AND SMALLER SHALL BE THREADED SCHEDULE 40 GALVANIZED STEEL OR BRASS.
 2. PROVIDE PROTECTION AGAINST FREEZING, INSULATION OR "HOTBOX".

A2 2" RPZ BACKFLOW PREVENTER DETAIL
CU101 N.T.S.

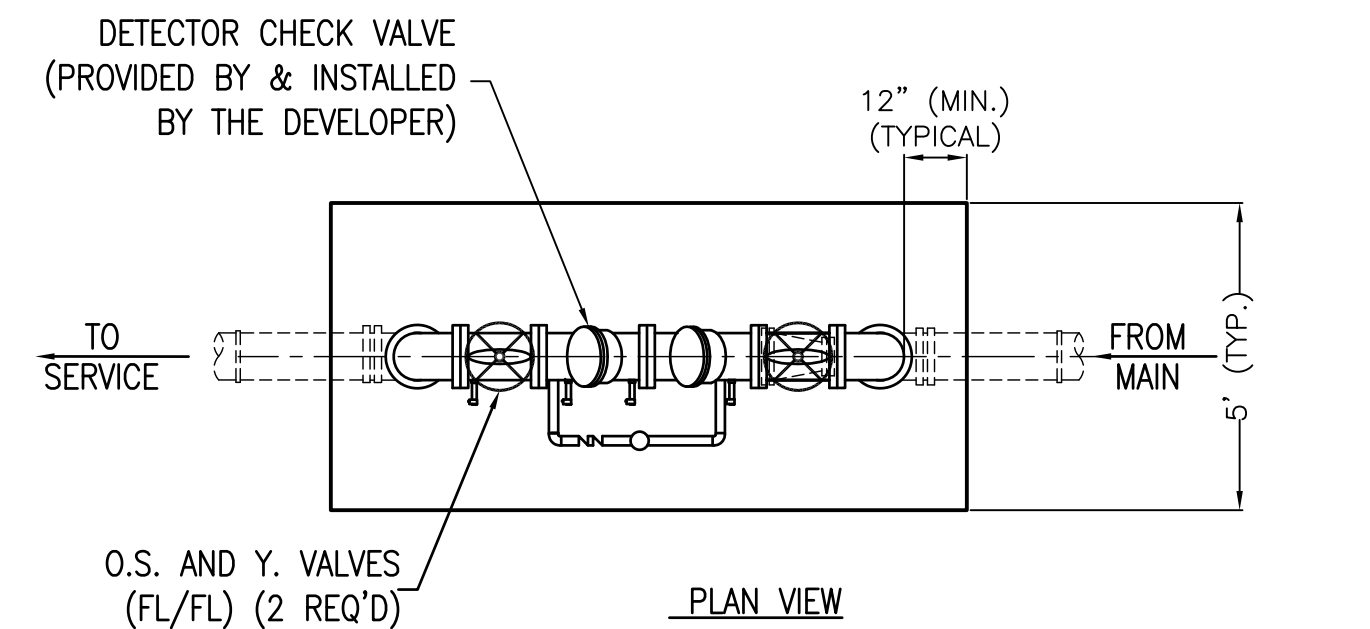


- NOTE:
1. ALL ABOVE GROUND PIPE JOINTS SHALL BE FLANGED.

A7 8" DOUBLE DETECTOR CHECK BACKFLOW PREVENTER DETAIL
CU101 N.T.S.

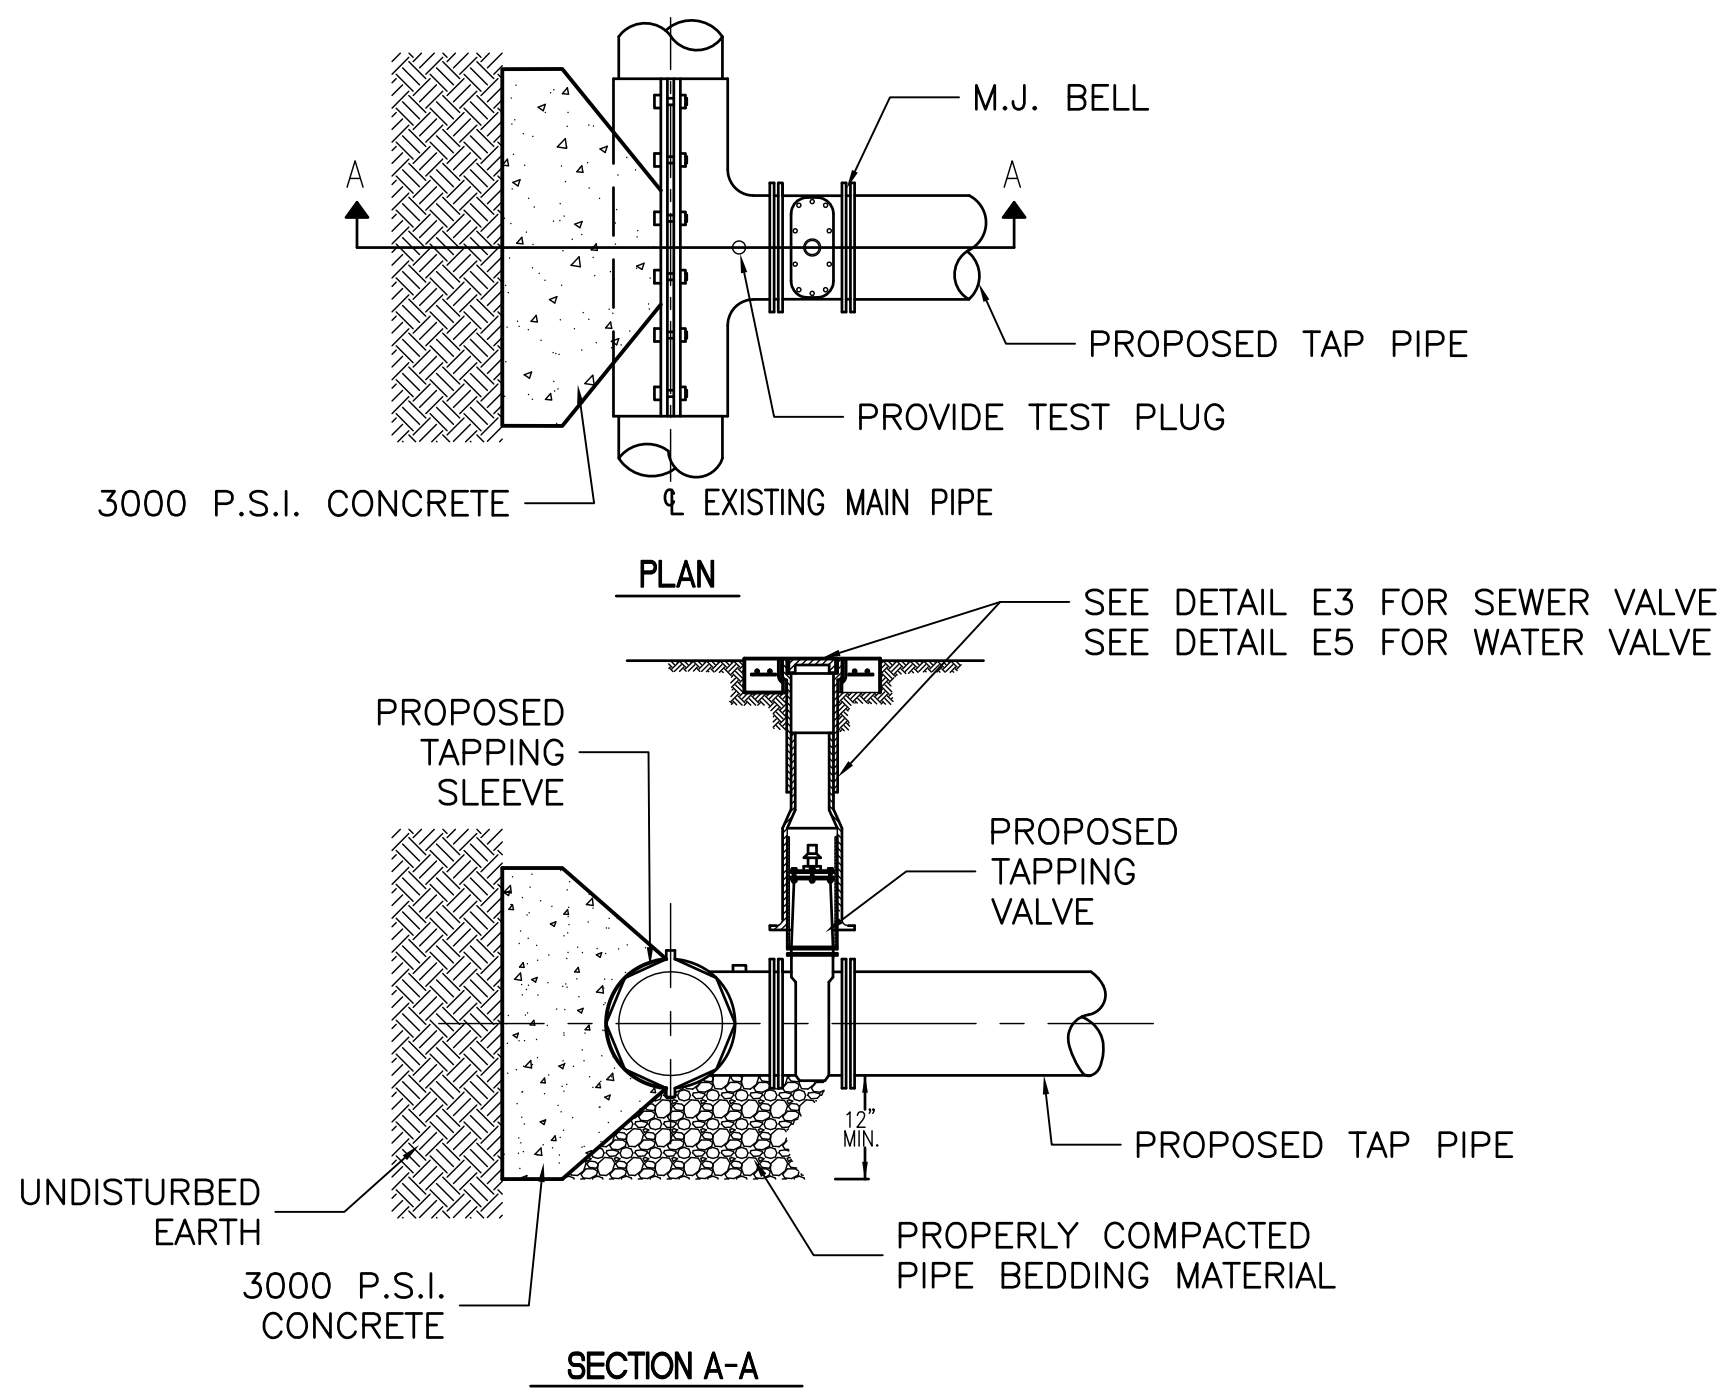


- NOTES:
- 1.) NO TAPPING CUTS SHALL BE MADE BEFORE:
(A) A TEST OF 180 P.S.I. FOR 60 MINUTES IS PERFORMED.
(B) ALL FITTINGS TO BE WRAPPED WITH 20 MIL VISQUEEN AT THRUST BLOCK
(C) ALL TAPS TO BE MADE BY THE CITY OF PANAMA CITY BEACH PUBLIC WORKS (OR DESIGNEE) - UPON RECEIPT OF PAYMENT FOR \$150 PER INCH OF TAP PIPE. ALL MATERIAL TO BE FURNISHED & INSTALLED
 - BY THE INFRASTRUCTURE CONTRACTOR PRIOR TO TAP. TAP FEE PAID BY CONTRACTOR
 - 2.) ALL TAPS MUST BE PLACED NO CLOSER THAN 30" OR A DISTANCE EQUAL TO (1) MAIN PIPE DIAMETER PLUS (2) TAP PIPE DIAMETERS (WHICHEVER IS LARGER) FROM A JOINT OR FITTING.
 - 3.) CONTRACTOR TO SUPPLY A DRY HOLE, PROPERLY CONFIGURED, FOR TAPPING CREW TO WORK AND A BACK-HOE TO LOWER MACHINE INTO HOLE. TAPPING ASSEMBLY MUST BE BOLTED ON & PRESSURE TESTED BY THE CONTRACTOR & WITNESSED BY THE CITY PRIOR TO TAP.

E2 TAPPING SLEEVE & VALVE DETAIL
CU101 N.T.S.

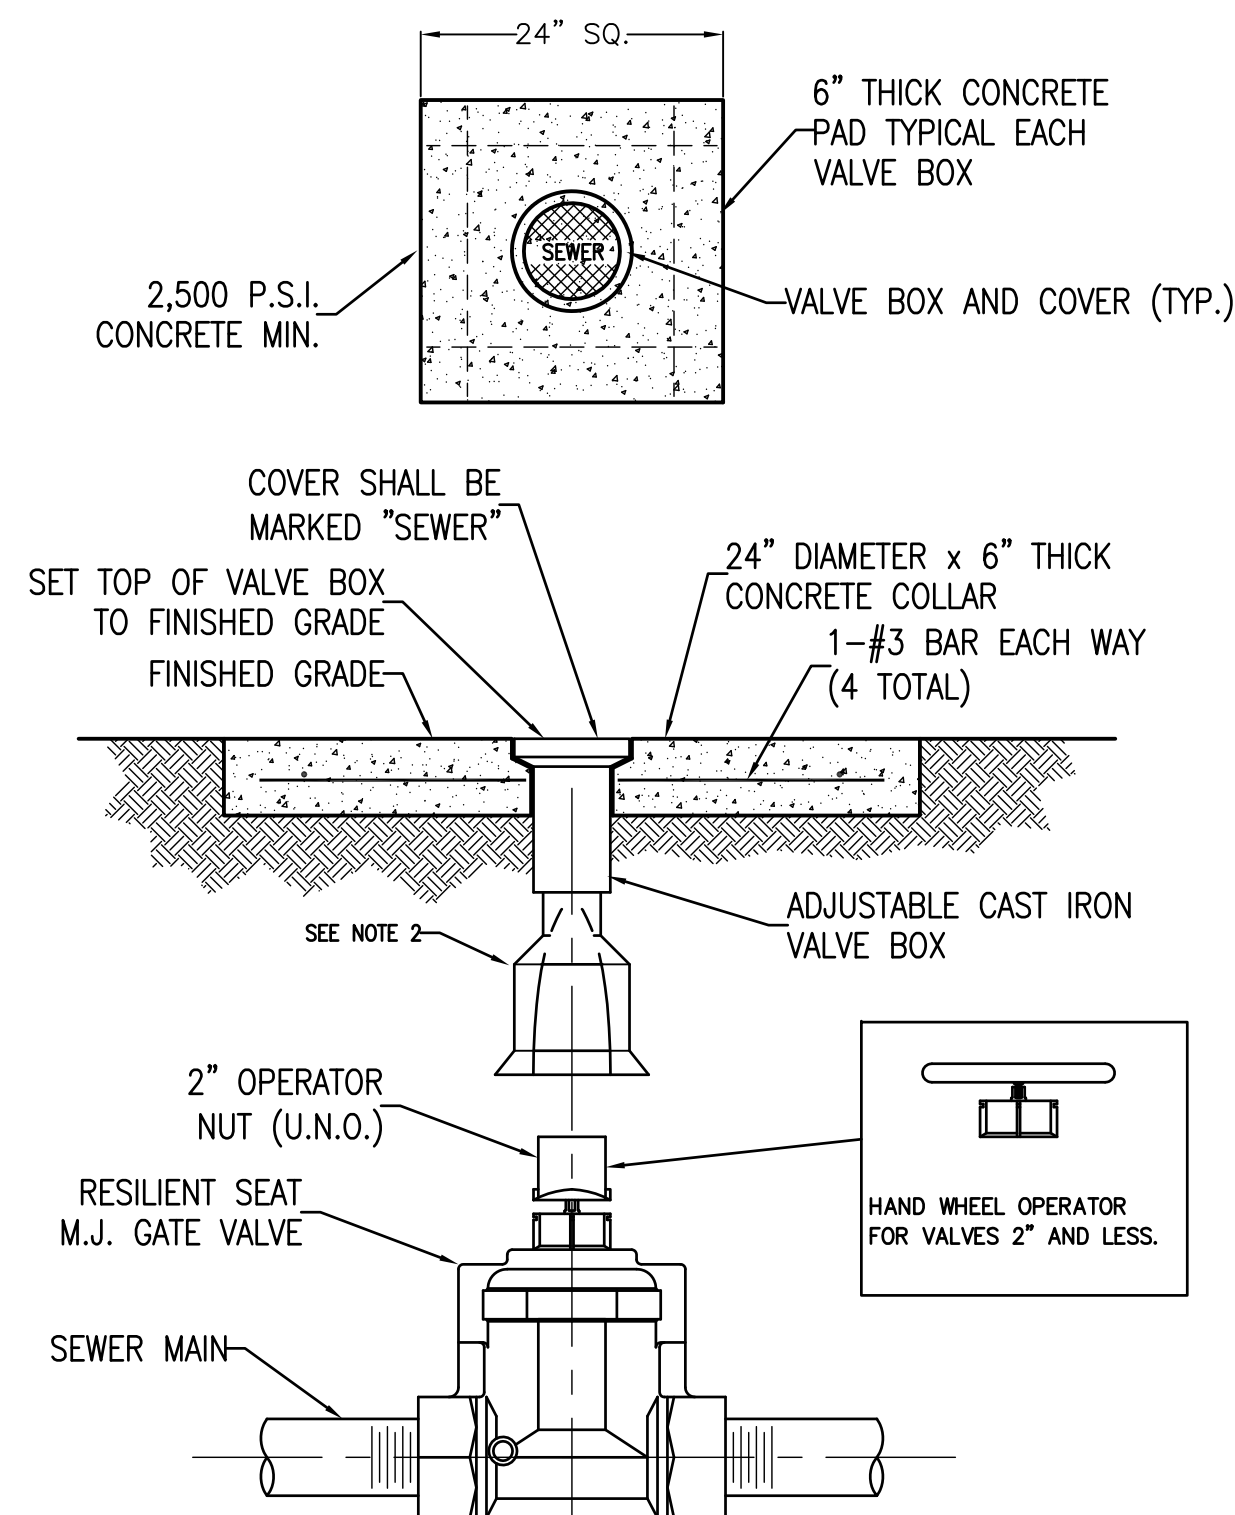


- NOTES:
- 1.) PVC EXTENSIONS SHALL NOT BE USED ON VALVE BOX INSTALLATION.
 - 2.) THE ACTUATING NUT FOR DEEPER VALVES SHALL BE EXTENDED TO COME UP TO 4 FOOT DEPTH BELOW FINISHED GRADE.
 - 3.) ALL FORCE MAINS 2" & BELOW SHALL HAVE HAND WHEEL INSTEAD OF THE OPERATING NUT.
 - 4.) PRECAST "DONUT" VALVE COLLARS ARE NOT ACCEPTABLE UNLESS WRITTEN AUTHORIZATION IS PROVIDED BY THE CITY.

E3 DUCTILE IRON GATE VALVE (SEWER) WITHIN PUBLIC R/W DETAIL
CU101 N.T.S.

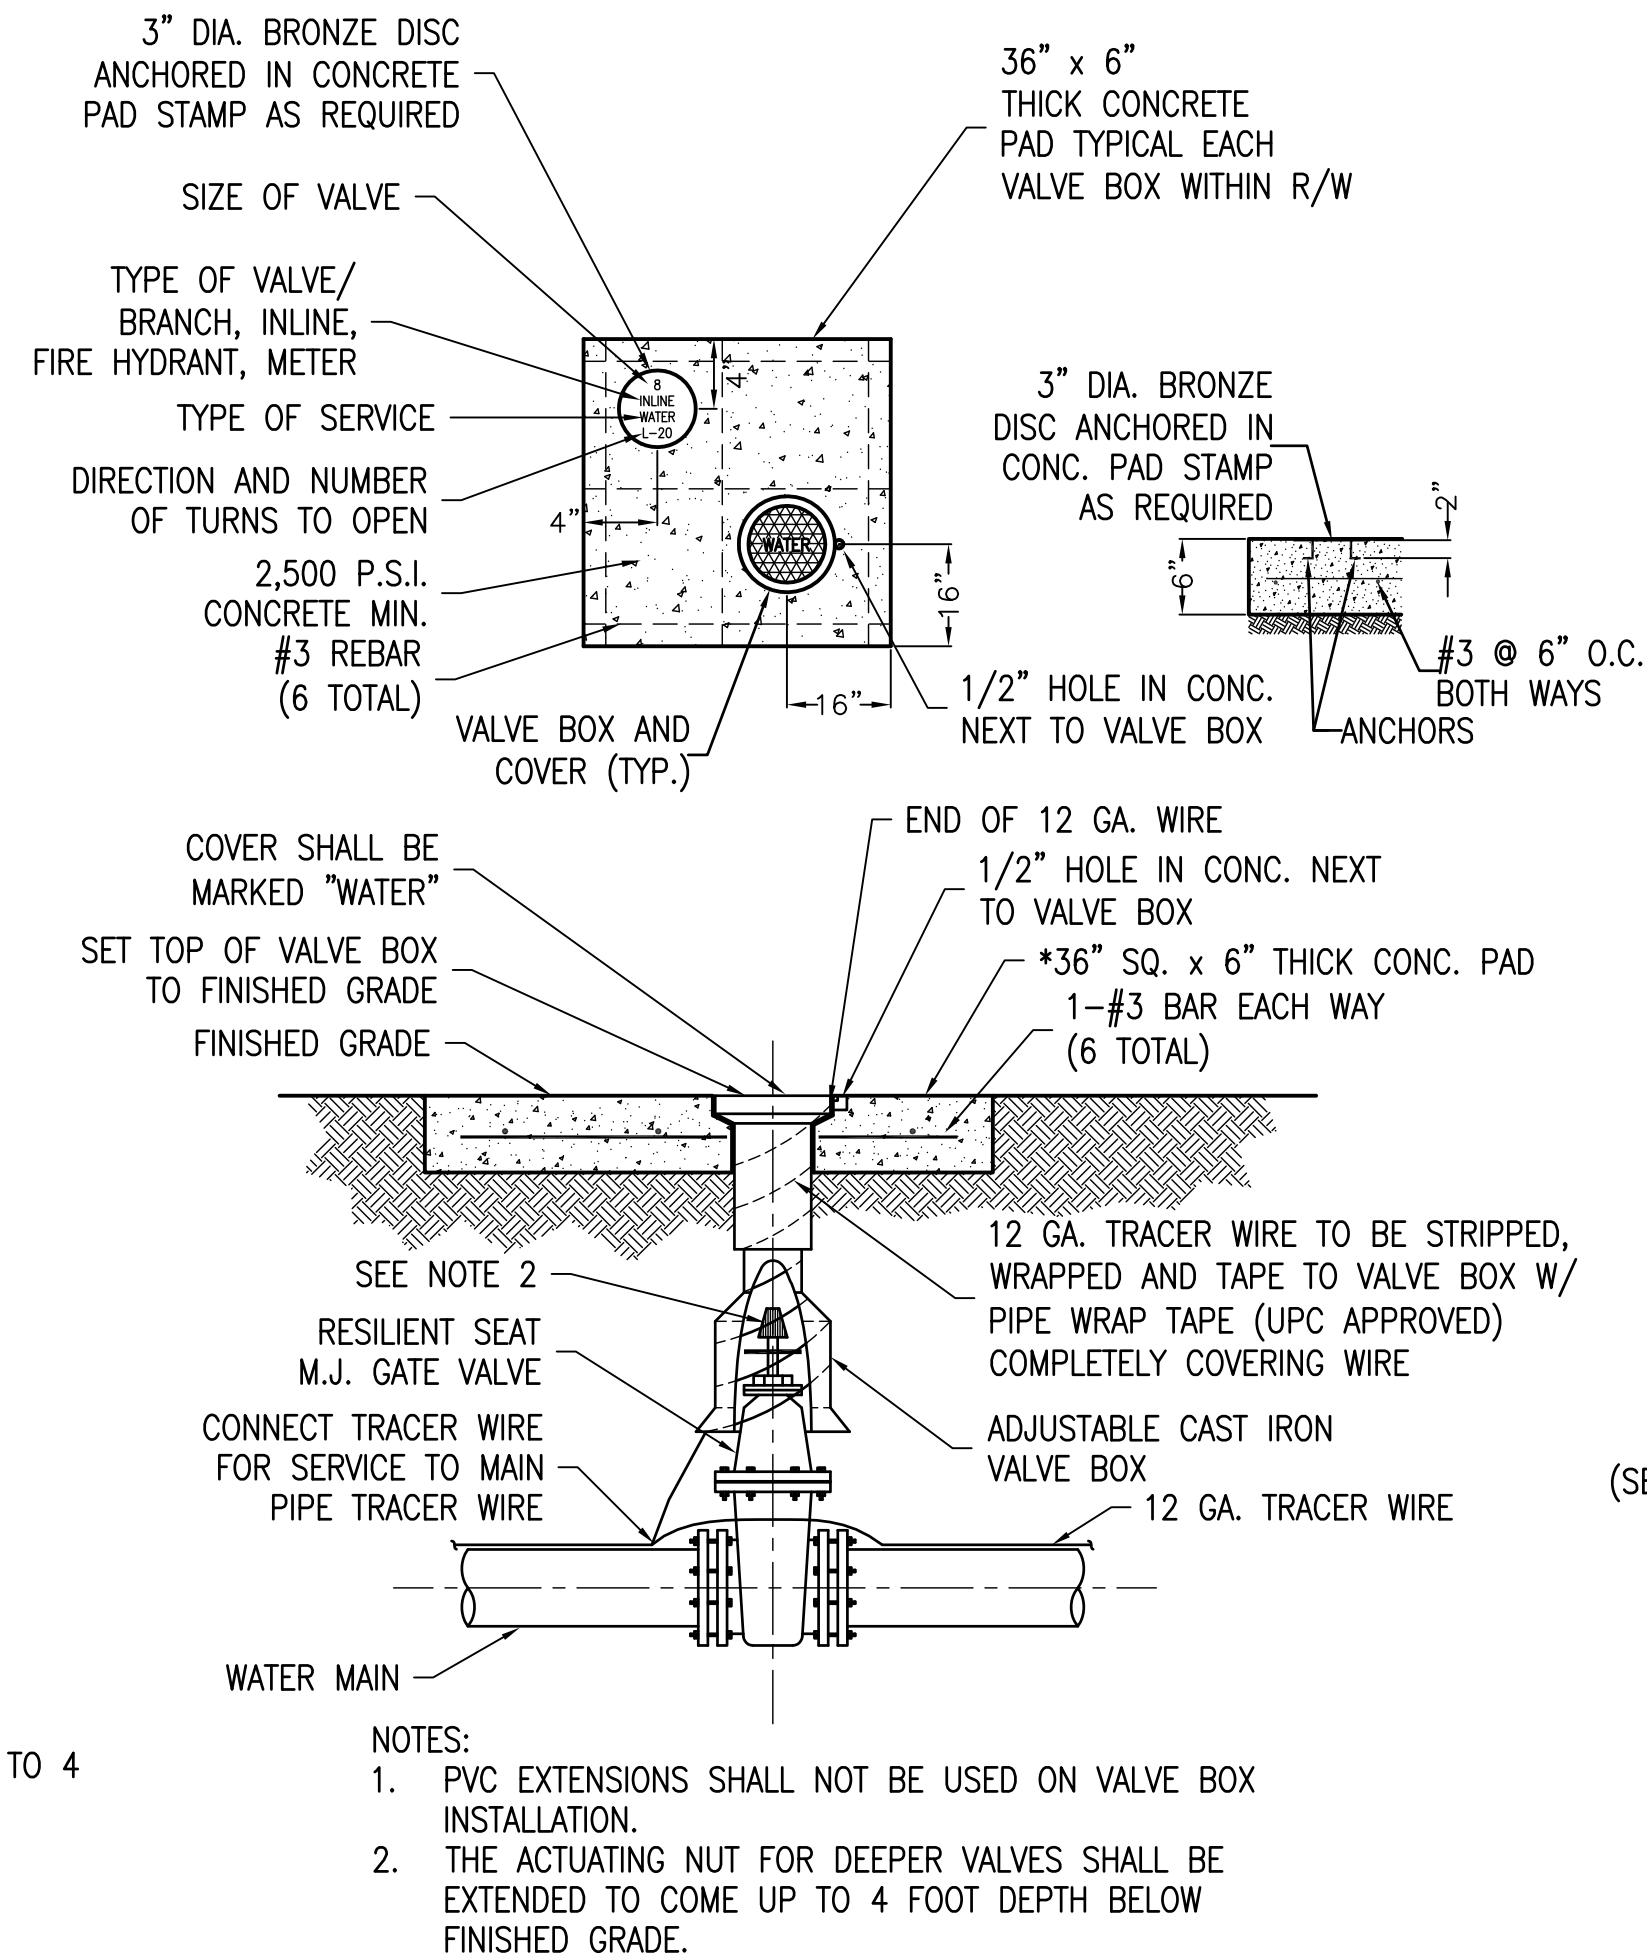

- NOTES:
1. PVC EXTENSIONS SHALL NOT BE USED ON VALVE BOX INSTALLATION.
 2. THE ACTUATING NUT FOR DEEPER VALVES SHALL BE EXTENDED TO COME UP TO 4 FOOT DEPTH BELOW FINISHED GRADE.

E5 GATE VALVE (WATER) AT THE PUBLIC R/W DETAIL
CU101 N.T.S.

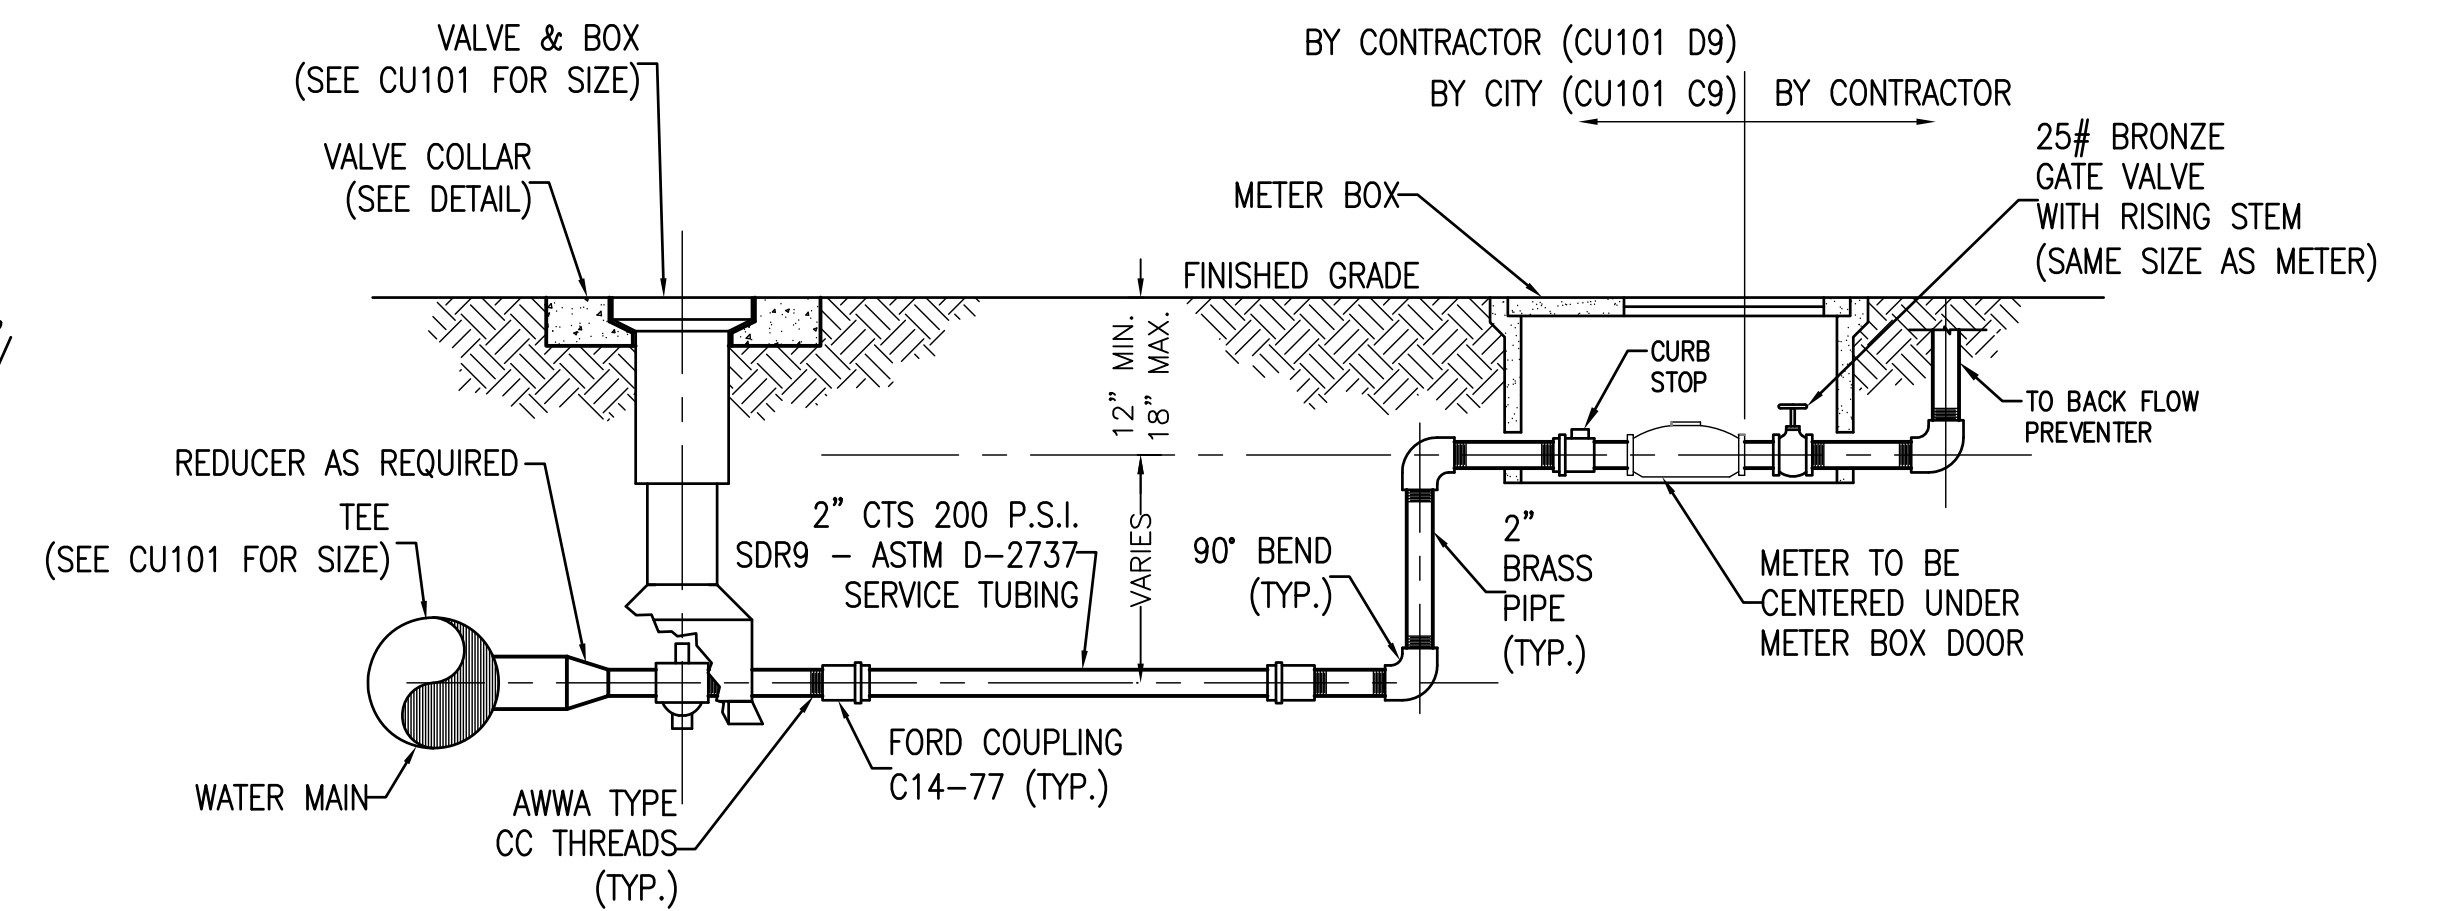

- NOTES:
- 1.) ALL FITTINGS SHALL BE BRASS WITH COMPRESSION/PACK JOINT TYPE CONNECTIONS.
 - 2.) NO SERVICE LINE SHALL TERMINATE UNDER A DRIVEWAY.
 - 3.) CURB STOP SHALL BE A 2" FORD BALL METER VALVE B14-77W OR CITY APPROVED EQUAL.
 - 4.) ALL SERVICE TAPS TO BE LOCATED IN FIELD. TAPS WILL NOT BE SET IN DRAINAGE SWALES, EASEMENTS OR SIDEWALKS.

F8 2" METER ASSEMBLY DETAIL
CU101 N.T.S.

FINAL SUBMISSION

--	--	