


k:\Panama City Adendum\Panama template.dwg, 9/14/2012 2:41:14 PM

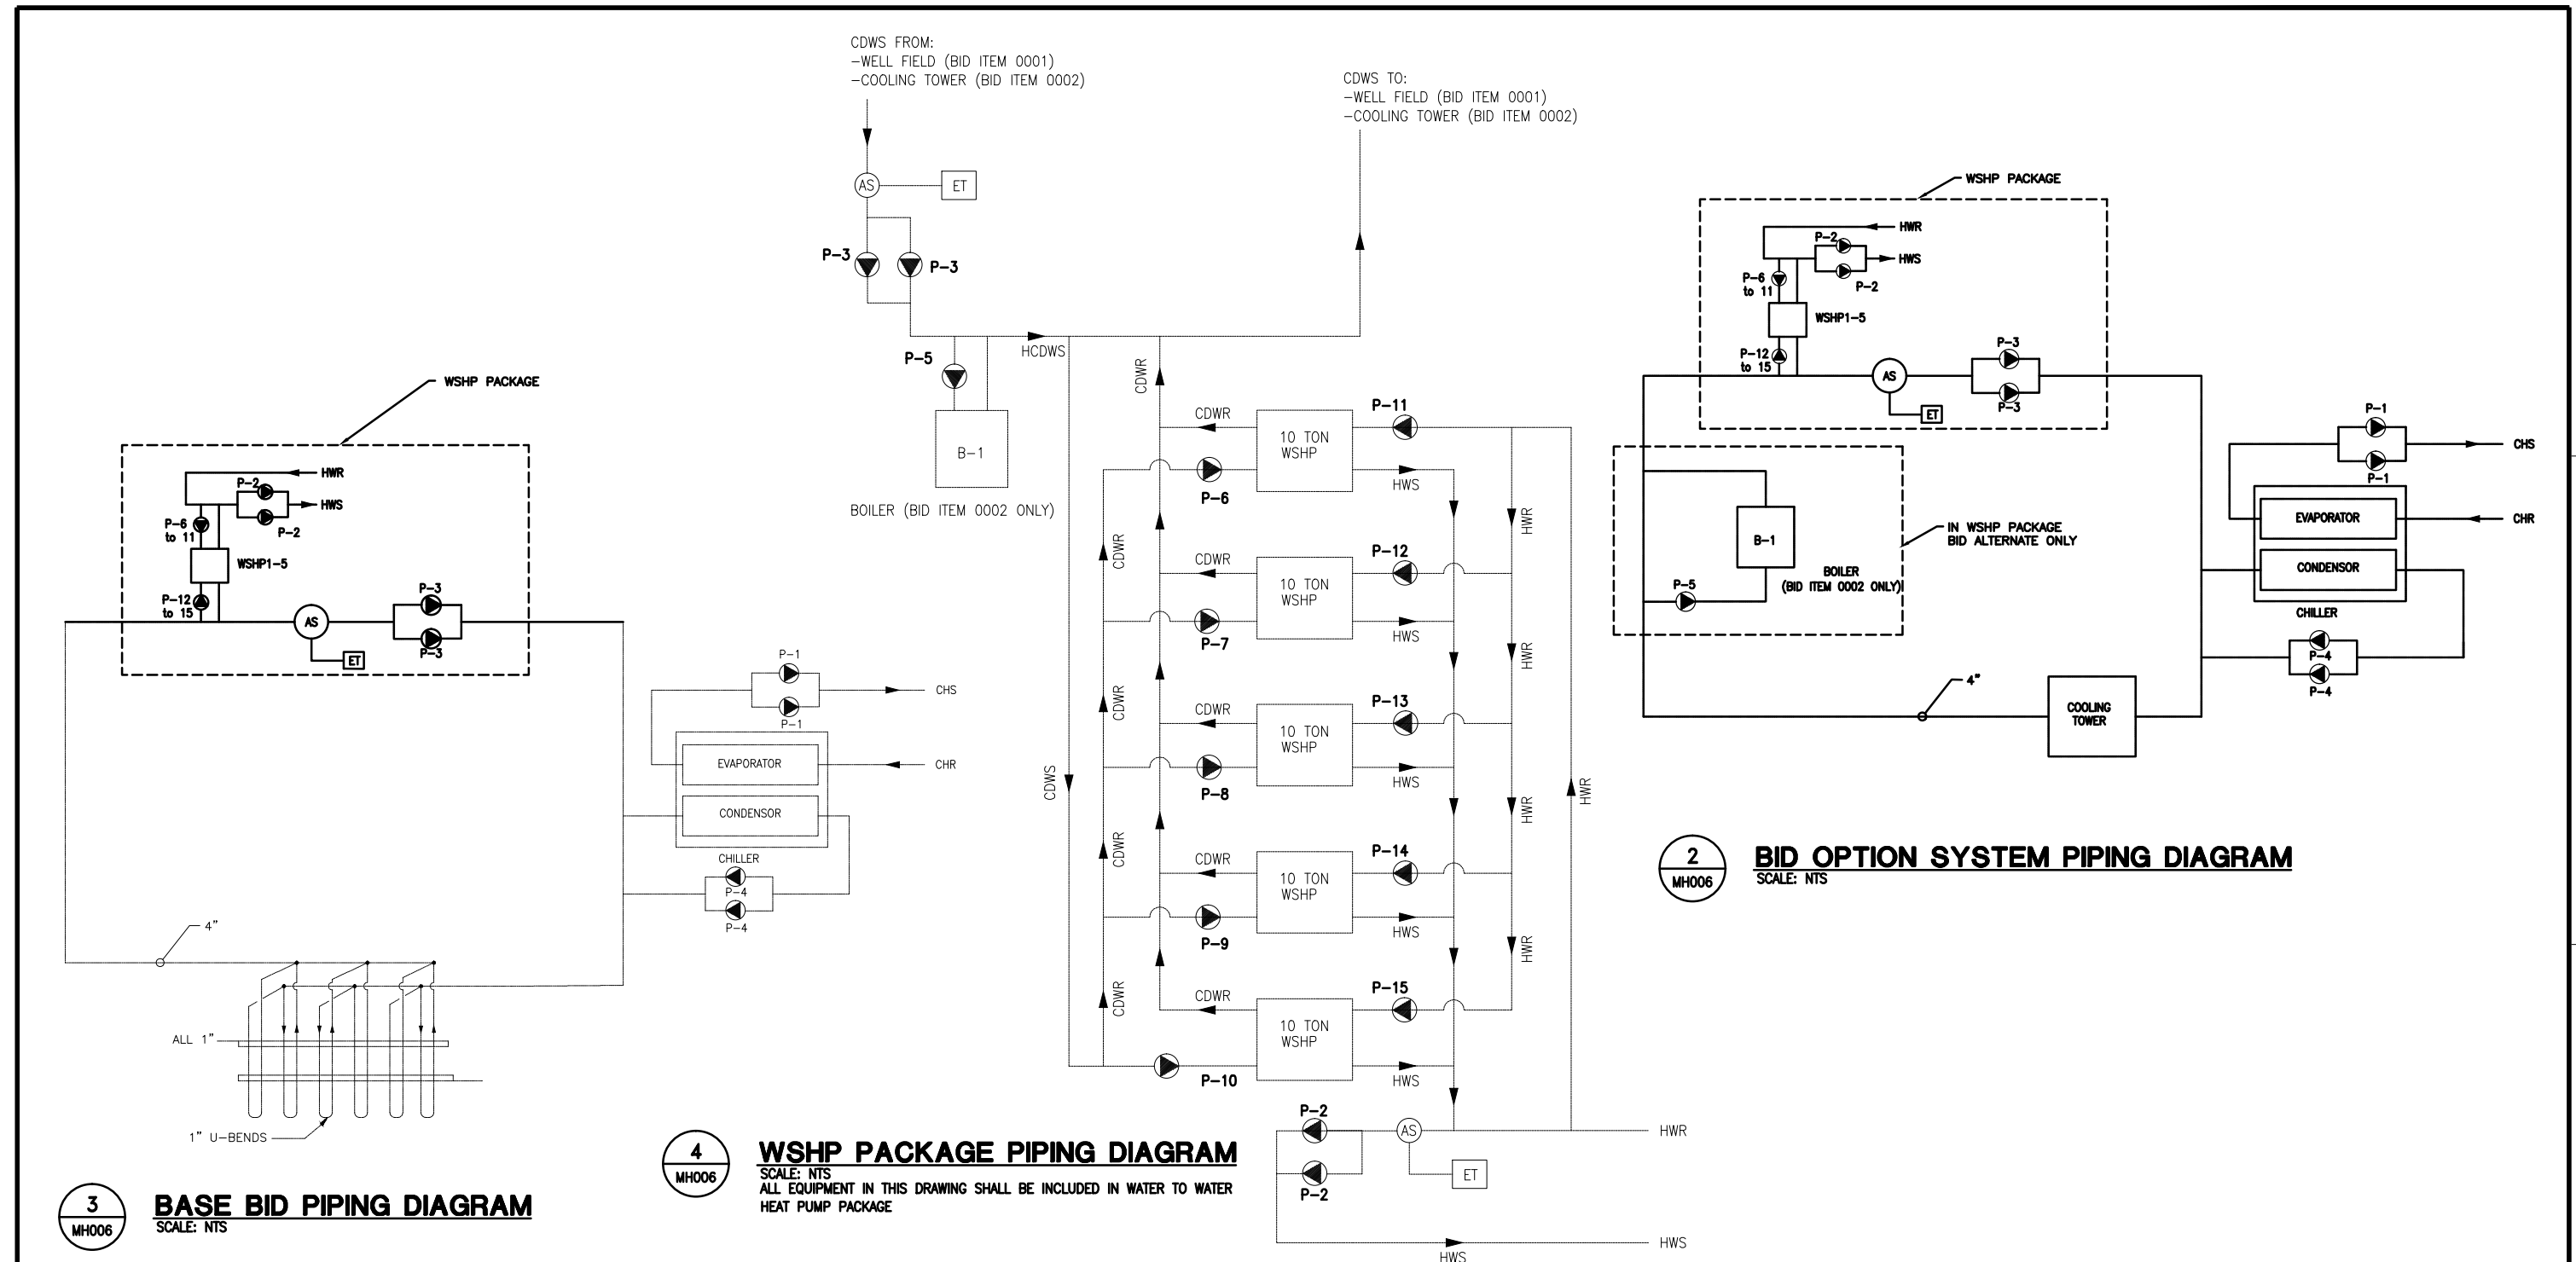


3
MH006
BASE BID PIPING DIAGRAM
SCALE: NTS

4
MH006
WSHP PACKAGE PIPING DIAGRAM
SCALE: NTS
ALL EQUIPMENT IN THIS DRAWING SHALL BE INCLUDED IN WATER TO WATER
HEAT PUMP PACKAGE

2
MH006
BID OPTION SYSTEM PIPING DIAGRAM
SCALE: NTS

	ARCHITECT/ENGINEERS:		Drawing Title AMENDMENT #4 MH006-1		Project Title PANAMA CITY JOINT OUTPATIENT CLINIC VA GULF COAST HEALTH CARE		Project Number		Office of Construction and Facilities Management
			Approved: Project Director		Location PANAMA CITY, FLORIDA		Building Number		
					Date 09-14-12		Checked	Drawn	
							Drawing Number MH006-1		

 Department of
Veterans Affairs