

NOTE:

BASE BID:


AIR HANDLER AHU1
AIR HANDLER AHU2
WATER SOURCE HEAT PUMP WSHP1-5 PACKAGE
ENERGY RECOVERY UNIT ERV1
ENERGY RECOVERY UNIT ERV2
CHILLER
VAV1-57
PUMP P1, 2, 3, 4 & 6-15
GEOTHERMAL LOOP

BID ALTERNATE 1:

AIR HANDLER AHU1
AIR HANDLER AHU2
WATER SOURCE HEAT PUMP WSHP1-5 PACKAGE
ENERGY RECOVERY UNIT ERV1
ENERGY RECOVERY UNIT ERV2
CHILLER
VAV1-57
PUMP P1 TO P15
BOILER B-1
COOLING TOWER CT

NOTE:

WSHP ENCLOSURE TO BE
PROVIDED BY MANUFACTURER
OF PACKAGE

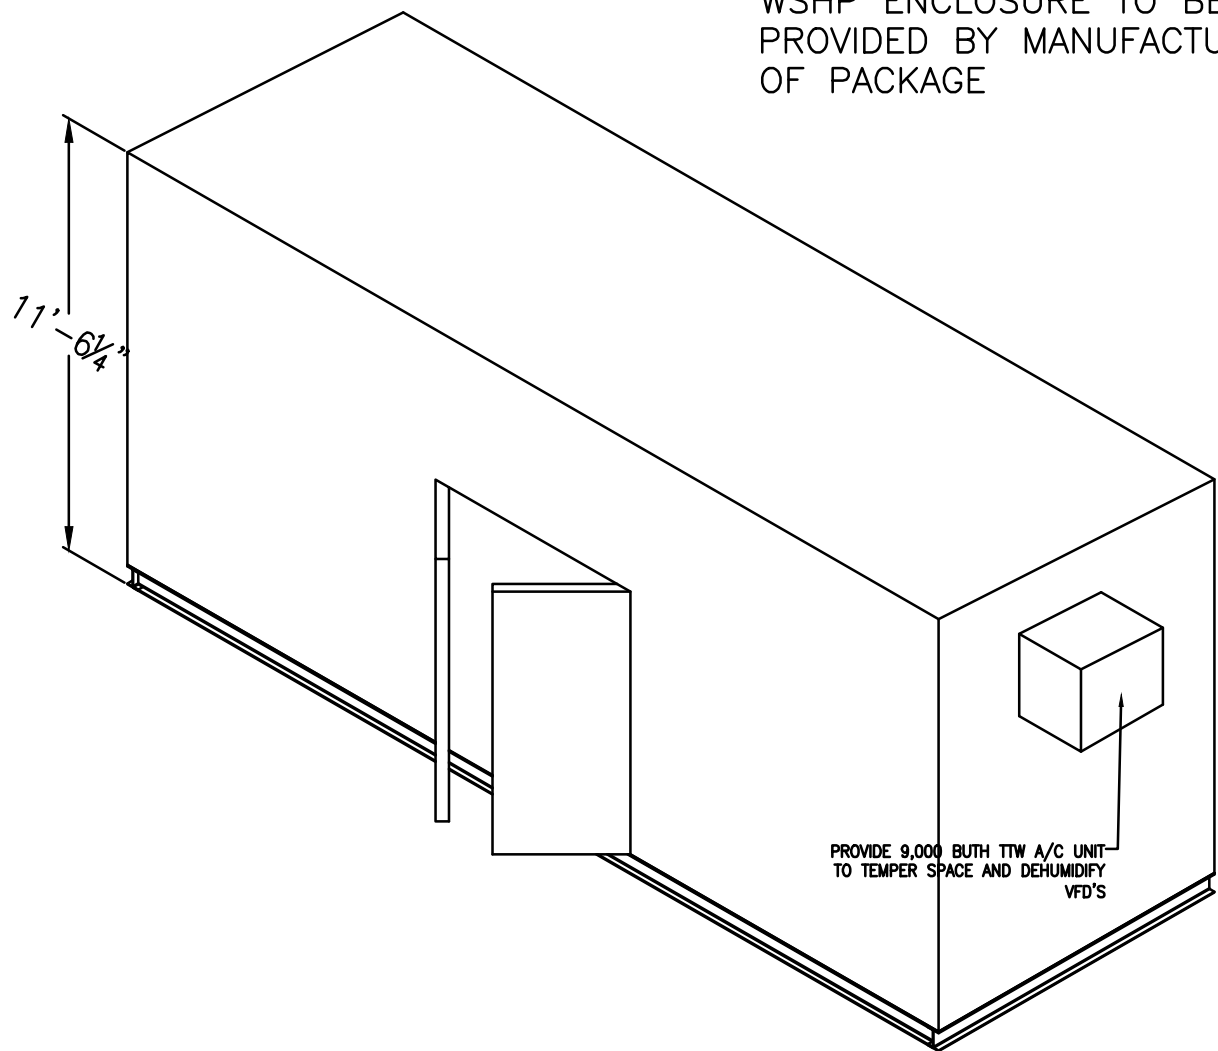

WSHP ENCLOSURE

SCALE: NTS

Scale: AS SHOWN

ARCHITECT/ENGINEERS:

Drawing Title

**AMENDMENT #4
MH006-3**

Project Title

PANAMA CITY
JOINT OUTPATIENT CLINIC
VA GULF COAST HEALTH CARE

Project Number

Building Number

Drawing Number

MH006-3

Dwg. of

Approved: Project Director

Location

PANAMA CITY, FLORIDA

Date

09-14-12

Checked

Drawn

Office of
Construction
and Facilities
Management



Department of
Veterans Affairs