

GRAPHIC SCALE SUPERSEDES NUMERIC SCALE


0 2' 4' 8'

SCALE:  $1/4" = 1'-0"$

ALL EXISTING PIPING, DUCTWORK, SPRINKLERS,  
CONDUIT, LIGHTING OR OTHER CONSTRUCTION SHALL  
BE RELOCATED AS NECESSARY FOR ALL DEMOLITION  
AND INSTALLATION WORK.

SD

EXISTING SMOKE DETECTOR TO REMAIN

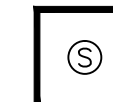

EXISTING SPEAKER TO REMAIN




EXISTING PULL STATION




EXISTING PULL STATION TO BE  
REMOVED/RELOCATED (TYPICAL)



EXISTING A/V UNIT

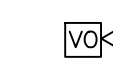

EXISTING V/O UNIT

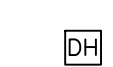


EXISTING DOOR HOLDER



EXISTING EXIT LIGHT

GENERAL NOTES  
1. ALL CIRCUIT FEEDERS FROM EXISTING LIGHTS SHALL BE RETAINED FOR FUTURE USE.

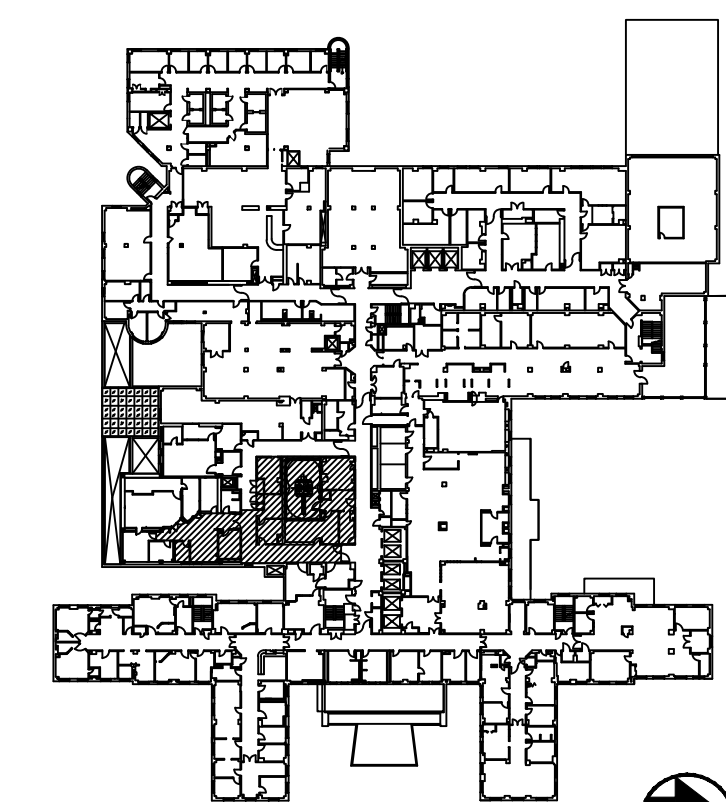

## KEY PLAN


REGIONS		DATE
10		
11		
12		
13		
14		
15		
16		
17		
18		
19		
20		

COMM. NO.	
MADE BY <b>JEM</b>	CHECKED <b>HB</b>
DATE <b>05-21-12</b>	
<b>ELECTRICAL DEMOLITION</b>	
DRAWING NO. <b>E1.0</b>	BID PKG.

**CARDIAC CATH LAB  
SITE PREPARATION  
PROJECT: 603-09-704**

**VA MEDICAL CENTER**  
800 Zorn Ave.  
Louisville, Kentucky 40206

**Department of  
Veterans Affairs**

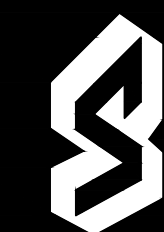

**PARADIGM**  
ENGINEERS AND CONSTRUCTORS  
PO BOX 436223  
Louisville, Kentucky 40253  
502-339-3511 [www.paradigmusa.com](http://www.paradigmusa.com)

LOUISVILLE, KENTUCKY 40253  
502-339-8511 [www.paradigmusa.com](http://www.paradigmusa.com)