


SHEET NOTES:

1. REFER TO ARCH SHEETS FOR DEMO PLANS
2. CONTRACTOR TO FIELD VERIFY ALL EXISTING CONDITIONS PRIOR TO ANY DEMO OR NEW CONSTRUCTION.


KEYED NOTES:

- ① REMOVE EXISTING CONCRETE POOL AND DECK.
- ② REMOVE PART OF EXISTING CMU WALL FOR NEW OPENING. SEE DETAIL 10/S3.03
- ③ EXISTING CONCRETE SLAB AND PORTION OF CONCRETE WALL TO BE REMOVED. CONTRACTOR TO PROVIDE TEMPORARY BRACING AND SUPPORT PIPING STANDS FOR THIS AREA AS REQUIRED. SUBMIT STAMPED AND SIGNED SHOP DRAWINGS AND CALCULATIONS OF TEMPORARY BRACING AND PIPING SUPPORTS FOR REVIEW.

FIRST FLOOR DEMOLITION PLAN - STRUCTURAL

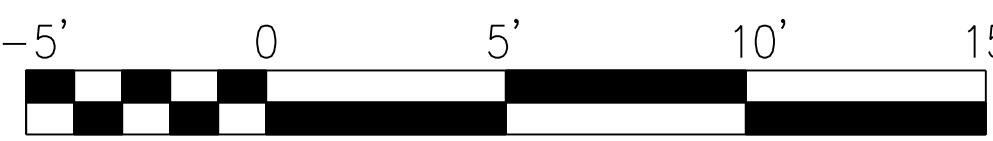

SCALE: 1/4" = 1'-0"

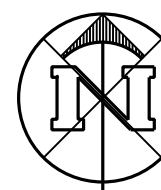

		<div>CONSULTANTS:</div> <div>WITTENBERG, DELONY & DAVIDSON</div> <div>ARCHITECTS</div> <div>400 WEST CAPITOL AVE., LITTLE ROCK, AR 72201</div> <div>(501) 376-6681</div> <div>BERNHARD TME ENGINEERS</div> <div>1 ALLIED DRIVE, SUITE 2600, LITTLE ROCK, AR 72202</div> <div>(501) 666-6776</div>		<div></div>	<div>ARCHITECT/ENGINEERS:</div> <div></div> <div>JOHNSON DANFORTH & ASSOCIATES</div> <div>2200 N. RODNEY PARHAM RD. SUITE 210, LITTLE ROCK, AR 72212</div> <div>(501) 404-4481</div>		<div>Drawing Title</div> <div>FIRST FLOOR DEMOLITION PLAN - STRUCTURAL</div> <div>Approved Project Director</div> <div>-</div> <div>VAPAHCS PLANNING AND ENGINEERING</div>		<div>Project Title</div> <div>RENOVATE PHYSICAL MEDICINE AND REHABILITATION POOL AREA</div> <div>Location</div> <div>MEMPHIS</div> <div>Checked</div> <div>DKB</div> <div>Drawn</div> <div>LEB</div> <div>Date</div> <div>10/18/17</div>		<div>Project Number</div> <div>614-16-112</div> <div>Building Number</div> <div>-</div> <div>Drawing Number</div> <div>S1.02</div> <div>Dwg. 1 of 1</div>	<div>Office of Construction and Facilities Management</div>
<div>Revisions:</div> <div>Date</div>												