



NOTE:
CONTRACTOR MAY USE EITHER KEYED COLD JOINTS
OR SAWN JOINTS WHERE CJ IS NOTED ON PLAN

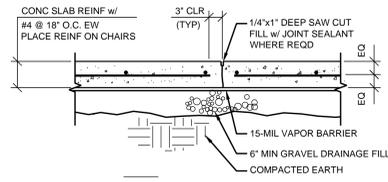


SAWN CJ

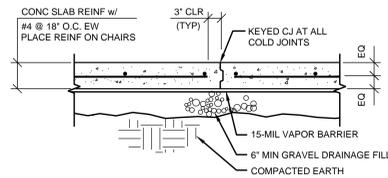


FORMED CJ

1 TYPICAL SLAB CONST DETAIL (REBAR)
SCALE: 3/4"=1'-0"

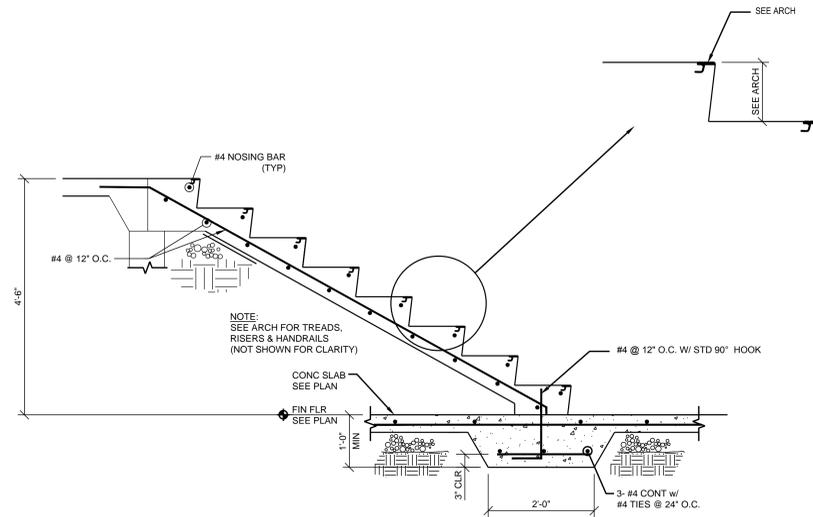


2 SECTION AT STAIR STRINGER
SCALE: 3/4"=1'-0"

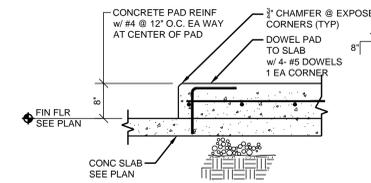


3 SECTION AT HYDROPOOL
SCALE: 3/4"=1'-0"

ANCHOR BOLT SCHEDULE

DIA	EMBEDMENT	NSG
3/4"	1'-3"	1'-1/2"

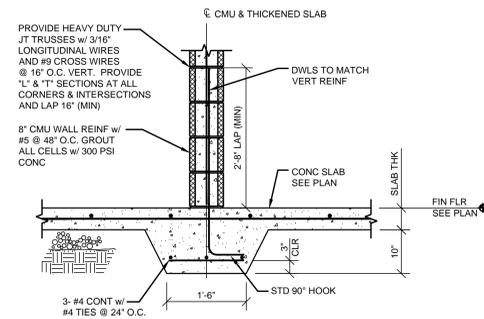


4 SECTION CMU WALL
SCALE: 3/4"=1'-0"

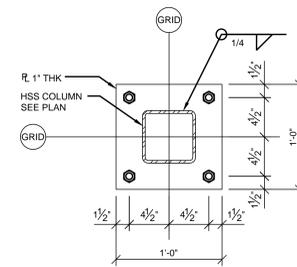


5 BASE PLATE DETAIL - "B1"
SCALE: 1 1/2"=1'-0"

NOTES:
1. ANCHOR BOLTS SHALL MEET THE REQUIREMENTS OF ASTM 1554.
2. ALL ANCHOR BOLTS SHALL BE FURNISHED WITH HEX NUTS AND CUT WASHERS OF SPECIFICATIONS COMPATIBLE WITH THOSE OF THE THREADED SHANKS UNLESS NOTED OTHERWISE.
3. FOR CONVENTIONAL COLUMNS (W & HSS SHAPES) A NUT SHALL BE PLACED UNDER THE BASE PLATE AND USED FOR LEVELING.
4. HEADED BOLTS MAY BE SUBSTITUTED FOR BOLTS AS SHOWN.
*PROJ = BASE PLATE THICKNESS + NSG + DIA + 1"
*THRD = PROJ + 1"

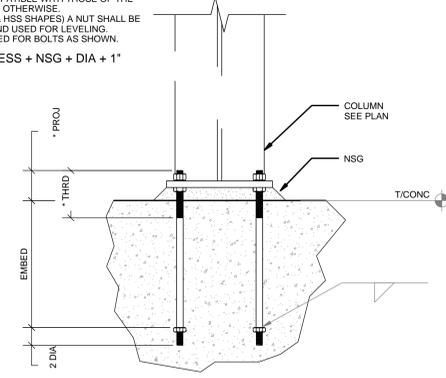


6 ANCHOR BOLT SCHEDULE
SCALE: 1 1/2"=1'-0"

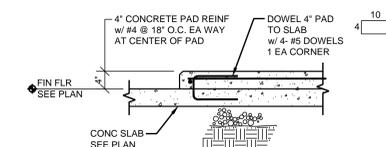

7 TYPICAL HOUSEKEEPING PAD
SCALE: 3/4"=1'-0"

CONSULTANTS:
WITTENBERG, DELONY & DAVIDSON
ARCHITECTS
400 WEST CAPITOL AVE., LITTLE ROCK, AR 72201
(501) 376-6681

BERNHARD TME ENGINEERS
1 ALLIED DRIVE, SUITE 2600, LITTLE ROCK, AR 72202
(501) 666-6776

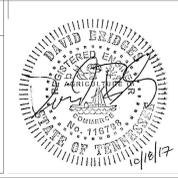

ARCHITECT/ENGINEERS:
JD a JOHNSON DANFORTH & ASSOCIATES
2200 N. RODNEY PARHAM RD. SUITE 210, LITTLE ROCK, AR 72212
(501) 404-4481

Drawing Title
FOUNDATION SECTIONS - STRUCTURAL

Approved Project Director
-
VAPAHCS PLANNING AND ENGINEERING

Project Title
RENOVATE PHYSICAL
MEDICINE AND
REHABILITATION POOL AREA

Location
MEMPHIS TN
Date
10/18/17
Checked
DKB
Drawn
LEB

Project Number
614-16-112
Building Number
-
Drawing Number
S2.01
Dwg 1 of 1

Office of
Construction
and Facilities
Management