
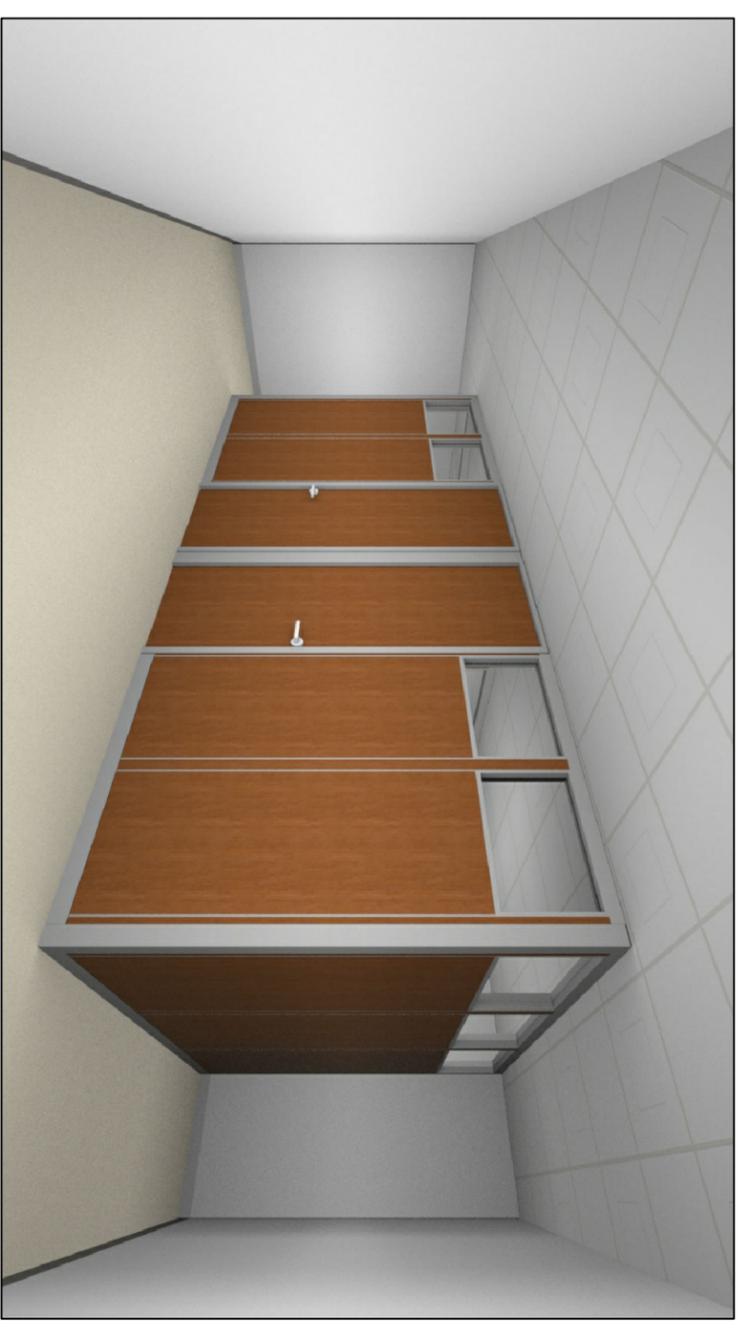


**NOTE: DIMENSIONS ARE ESTIMATED.
FIELD MEASURE IS REQUIRED**

Revisions		Date		Scale		Bldg. - Rm.		Drawing Title		Project Title	
				1/4" = 1'-0"		CHARGUALAF, NELSON		CBOC - NW			
Checked		Date		Drawn		Project No.		DRAWING NO.		Location	
				CHARGUALAF, NELSON				Dwg. of			
Date				Date							

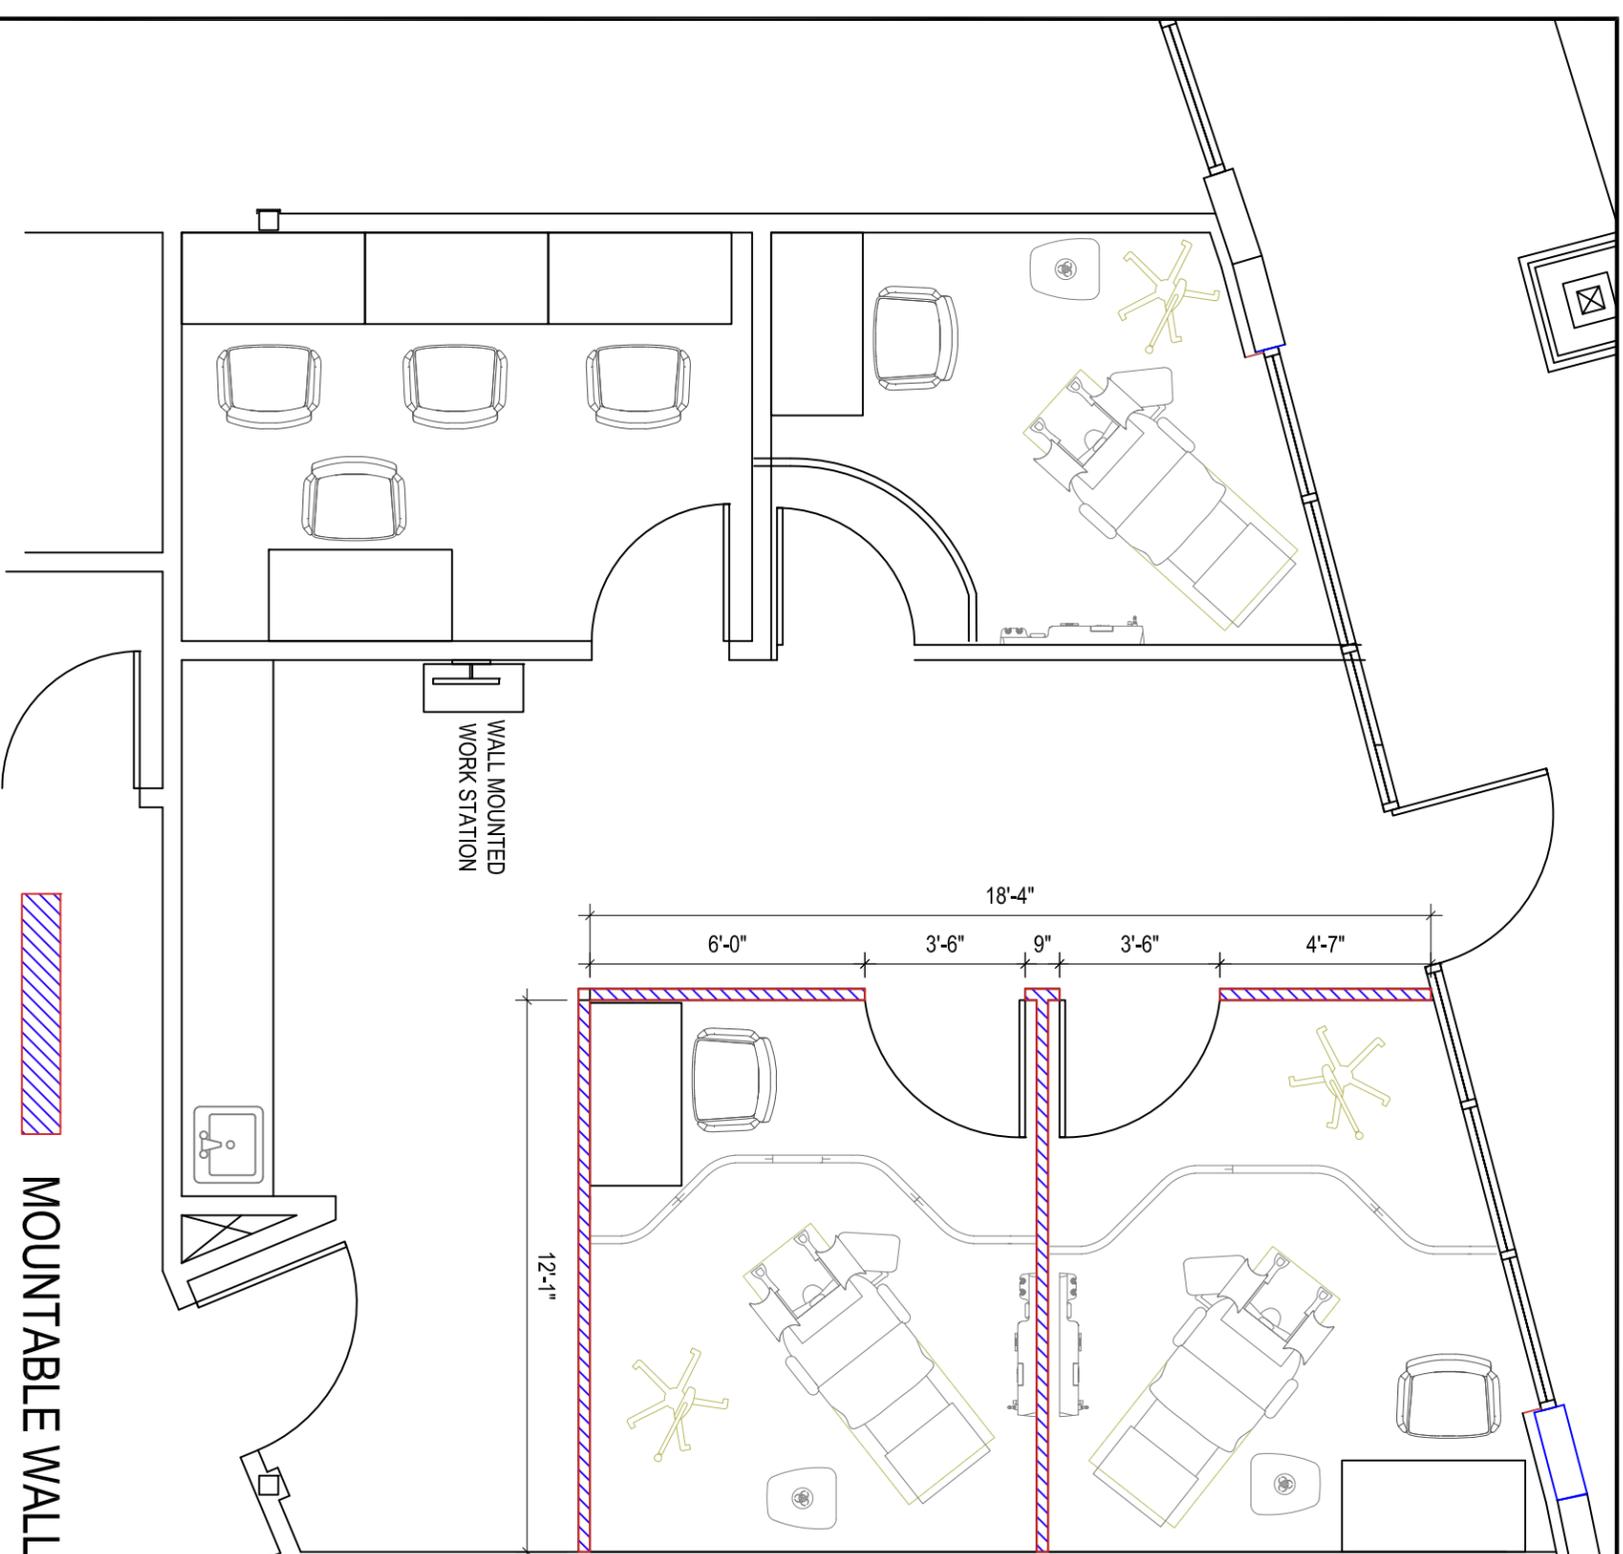

**NOTE: DIMENSIONS ARE ESTIMATED.
FIELD MEASURE IS REQUIRED.**

Revisions		Date		Scale		Bldg. - Rm.		Drawing Title		Project Title	
				1/4" = 1'-0"		169, 170, 171		CBOC - SV			
				Drawn		Checked		Project No.		Dwg. of	
				CHARGUALAF, NELSON						Location	
				Date		4/29/2019					