



L:\10-1749\1749-012 HSVA River Street Watershed Design (12E)\Drawings\ENCS\SHEET FILES\1749-E12-SITE01.dwg 11/26/2012 2:29:00 PM

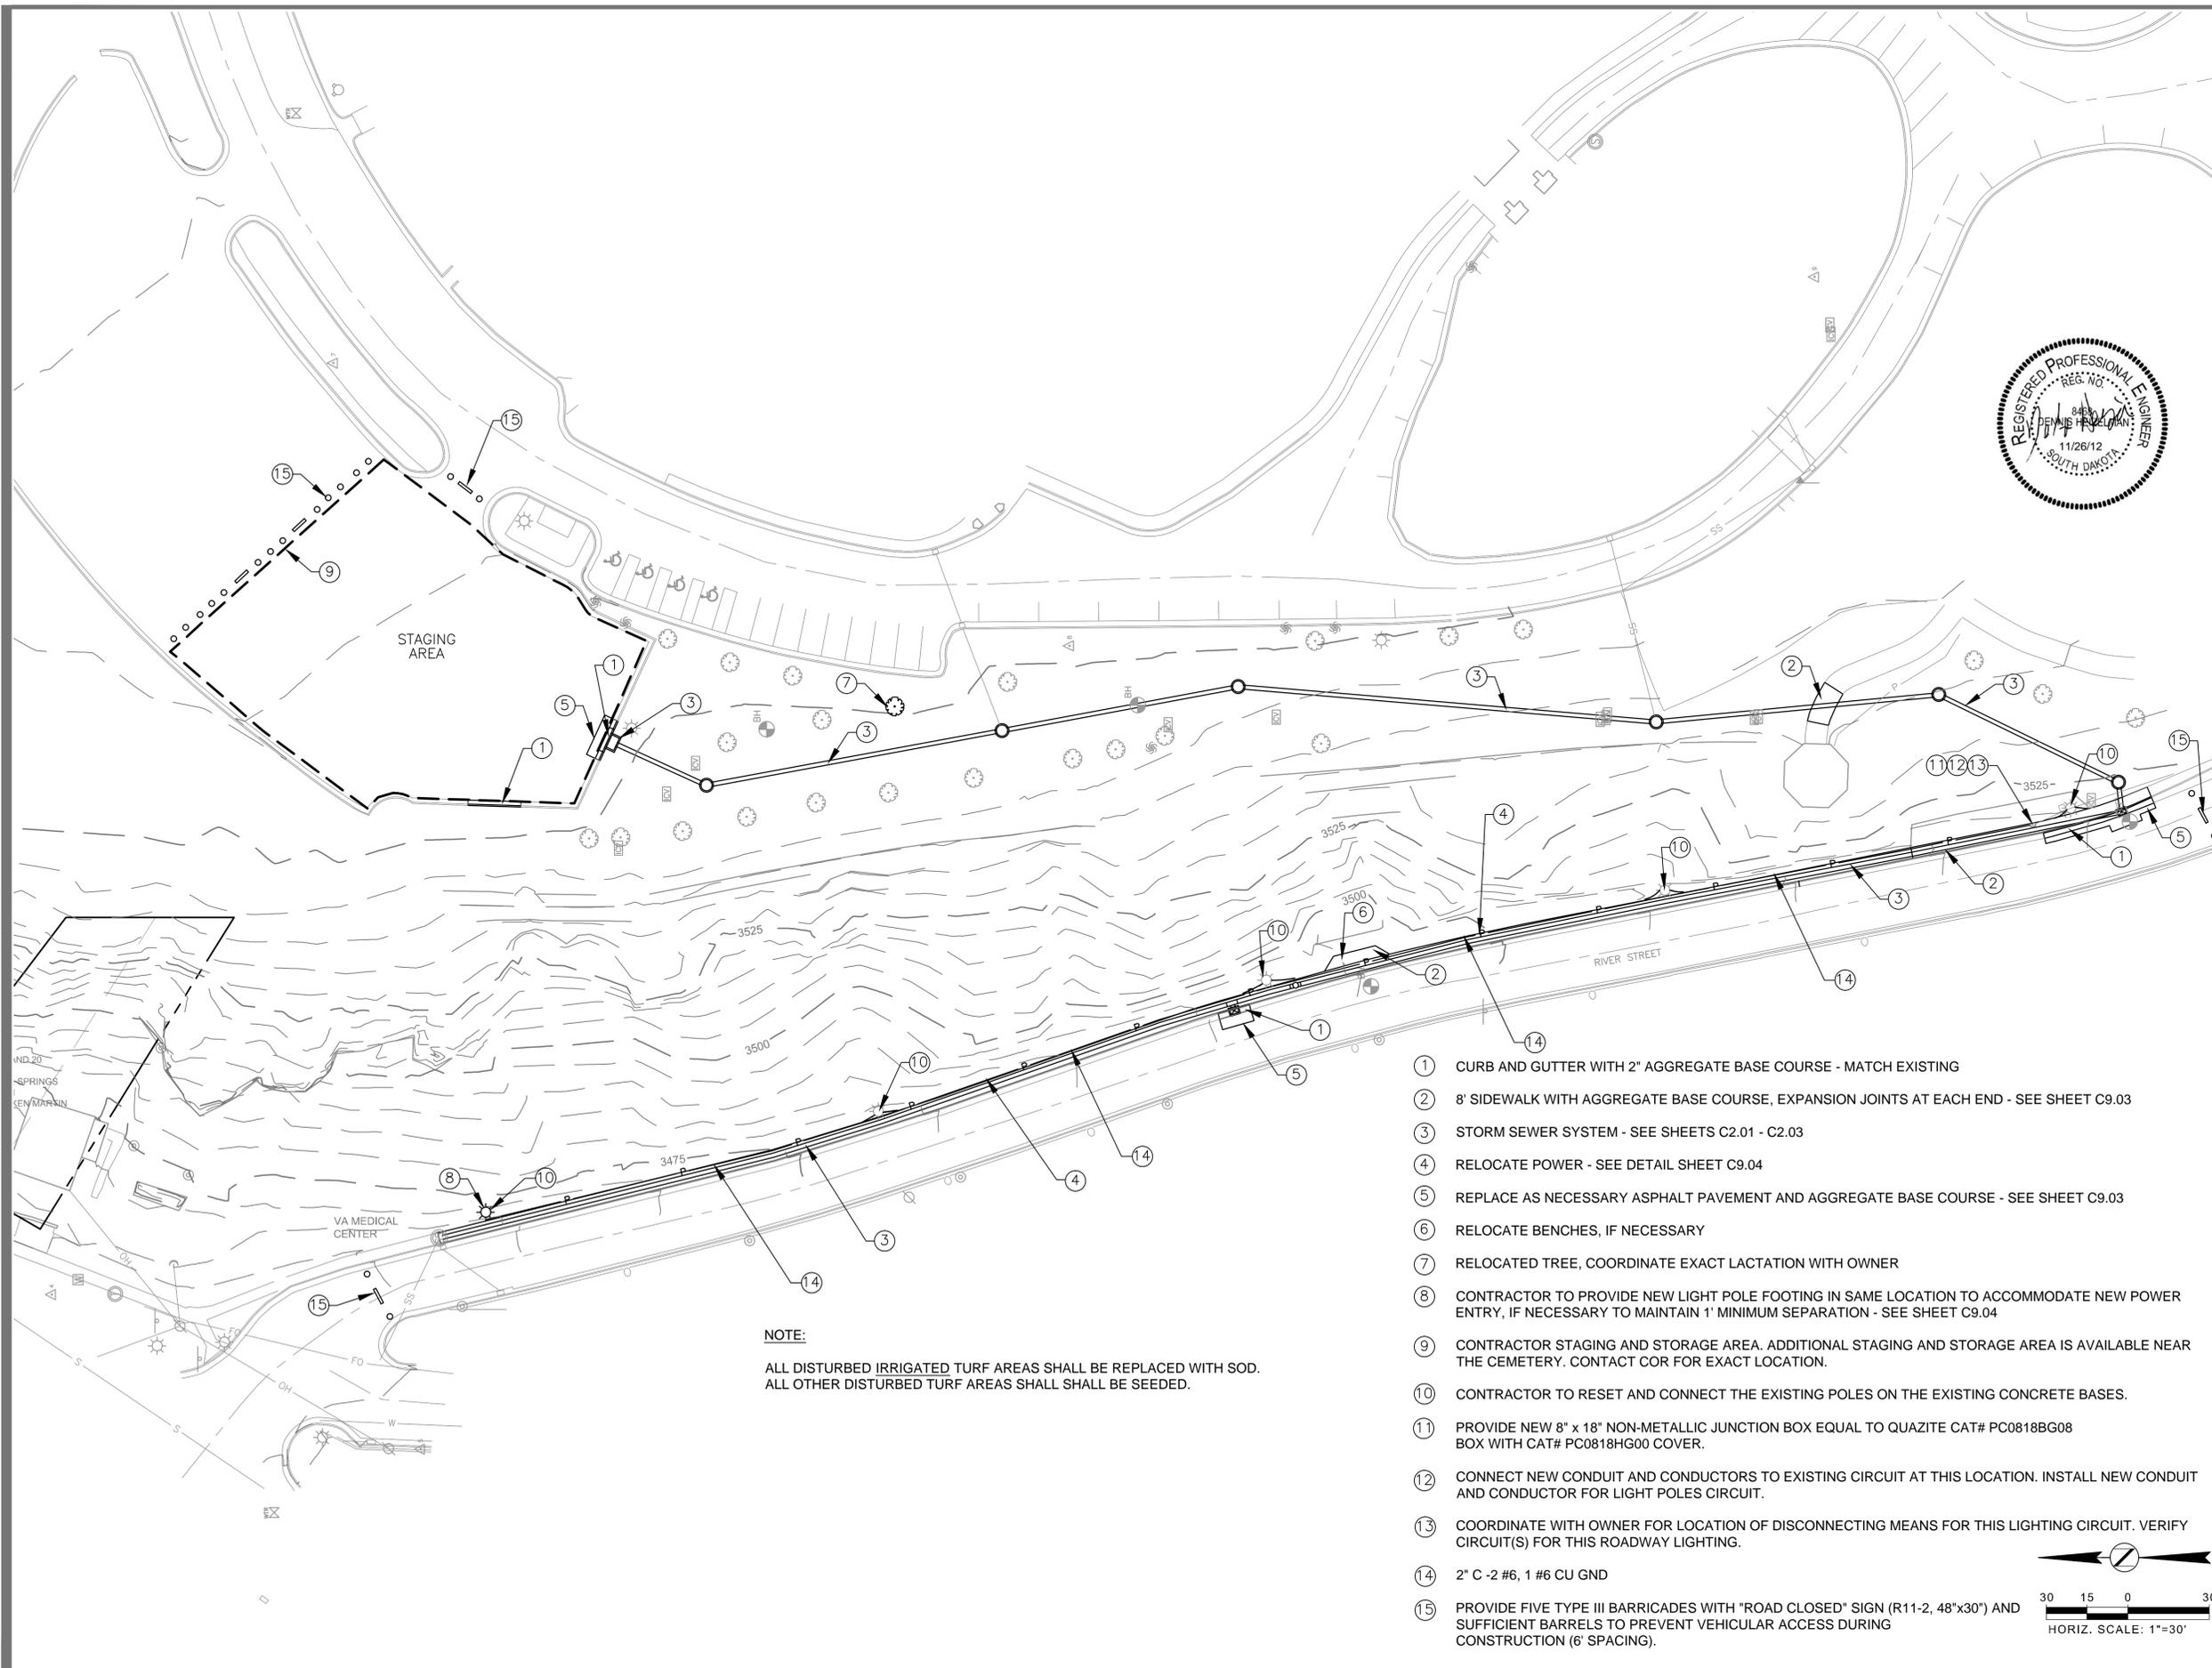

**NOTE:**

ALL DISTURBED IRRIGATED TURF AREAS SHALL BE REPLACED WITH SOD.  
ALL OTHER DISTURBED TURF AREAS SHALL BE SEEDDED.

- ① CURB AND GUTTER WITH 2" AGGREGATE BASE COURSE - MATCH EXISTING
- ② 8' SIDEWALK WITH AGGREGATE BASE COURSE, EXPANSION JOINTS AT EACH END - SEE SHEET C9.03
- ③ STORM SEWER SYSTEM - SEE SHEETS C2.01 - C2.03
- ④ RELOCATE POWER - SEE DETAIL SHEET C9.04
- ⑤ REPLACE AS NECESSARY ASPHALT PAVEMENT AND AGGREGATE BASE COURSE - SEE SHEET C9.03
- ⑥ RELOCATE BENCHES, IF NECESSARY
- ⑦ RELOCATED TREE, COORDINATE EXACT LACTATION WITH OWNER
- ⑧ CONTRACTOR TO PROVIDE NEW LIGHT POLE FOOTING IN SAME LOCATION TO ACCOMMODATE NEW POWER ENTRY, IF NECESSARY TO MAINTAIN 1' MINIMUM SEPARATION - SEE SHEET C9.04
- ⑨ CONTRACTOR STAGING AND STORAGE AREA. ADDITIONAL STAGING AND STORAGE AREA IS AVAILABLE NEAR THE CEMETERY. CONTACT COR FOR EXACT LOCATION.
- ⑩ CONTRACTOR TO RESET AND CONNECT THE EXISTING POLES ON THE EXISTING CONCRETE BASES.
- ⑪ PROVIDE NEW 8" x 18" NON-METALLIC JUNCTION BOX EQUAL TO QUAZITE CAT# PC0818BG08 BOX WITH CAT# PC0818HG00 COVER.
- ⑫ CONNECT NEW CONDUIT AND CONDUCTORS TO EXISTING CIRCUIT AT THIS LOCATION. INSTALL NEW CONDUIT AND CONDUCTOR FOR LIGHT POLES CIRCUIT.
- ⑬ COORDINATE WITH OWNER FOR LOCATION OF DISCONNECTING MEANS FOR THIS LIGHTING CIRCUIT. VERIFY CIRCUIT(S) FOR THIS ROADWAY LIGHTING.
- ⑭ 2" C -2 #6, 1 #6 CU GND
- ⑮ PROVIDE FIVE TYPE III BARRICADES WITH "ROAD CLOSED" SIGN (R11-2, 48"x30") AND SUFFICIENT BARRELS TO PREVENT VEHICULAR ACCESS DURING CONSTRUCTION (6' SPACING).

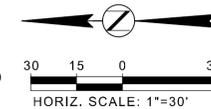

**FOR CONSTRUCTION**



Office of  
Construction  
and Facilities  
Management



**HSVA  
RIVER STREET  
WATERSHED  
IMPROVEMENTS  
VETERANS  
ADMINISTRATION**

HOT SPRINGS, SOUTH DAKOTA

REVISIONS:  
REVISIONS 11/26/12

Project Number: 568-13-202  
Date: 11/26/12

**SITE  
PLAN**

**C1.01**