



1 FIXED WINDOW SECTION
A103 SCALE: 3" = 1'-0"

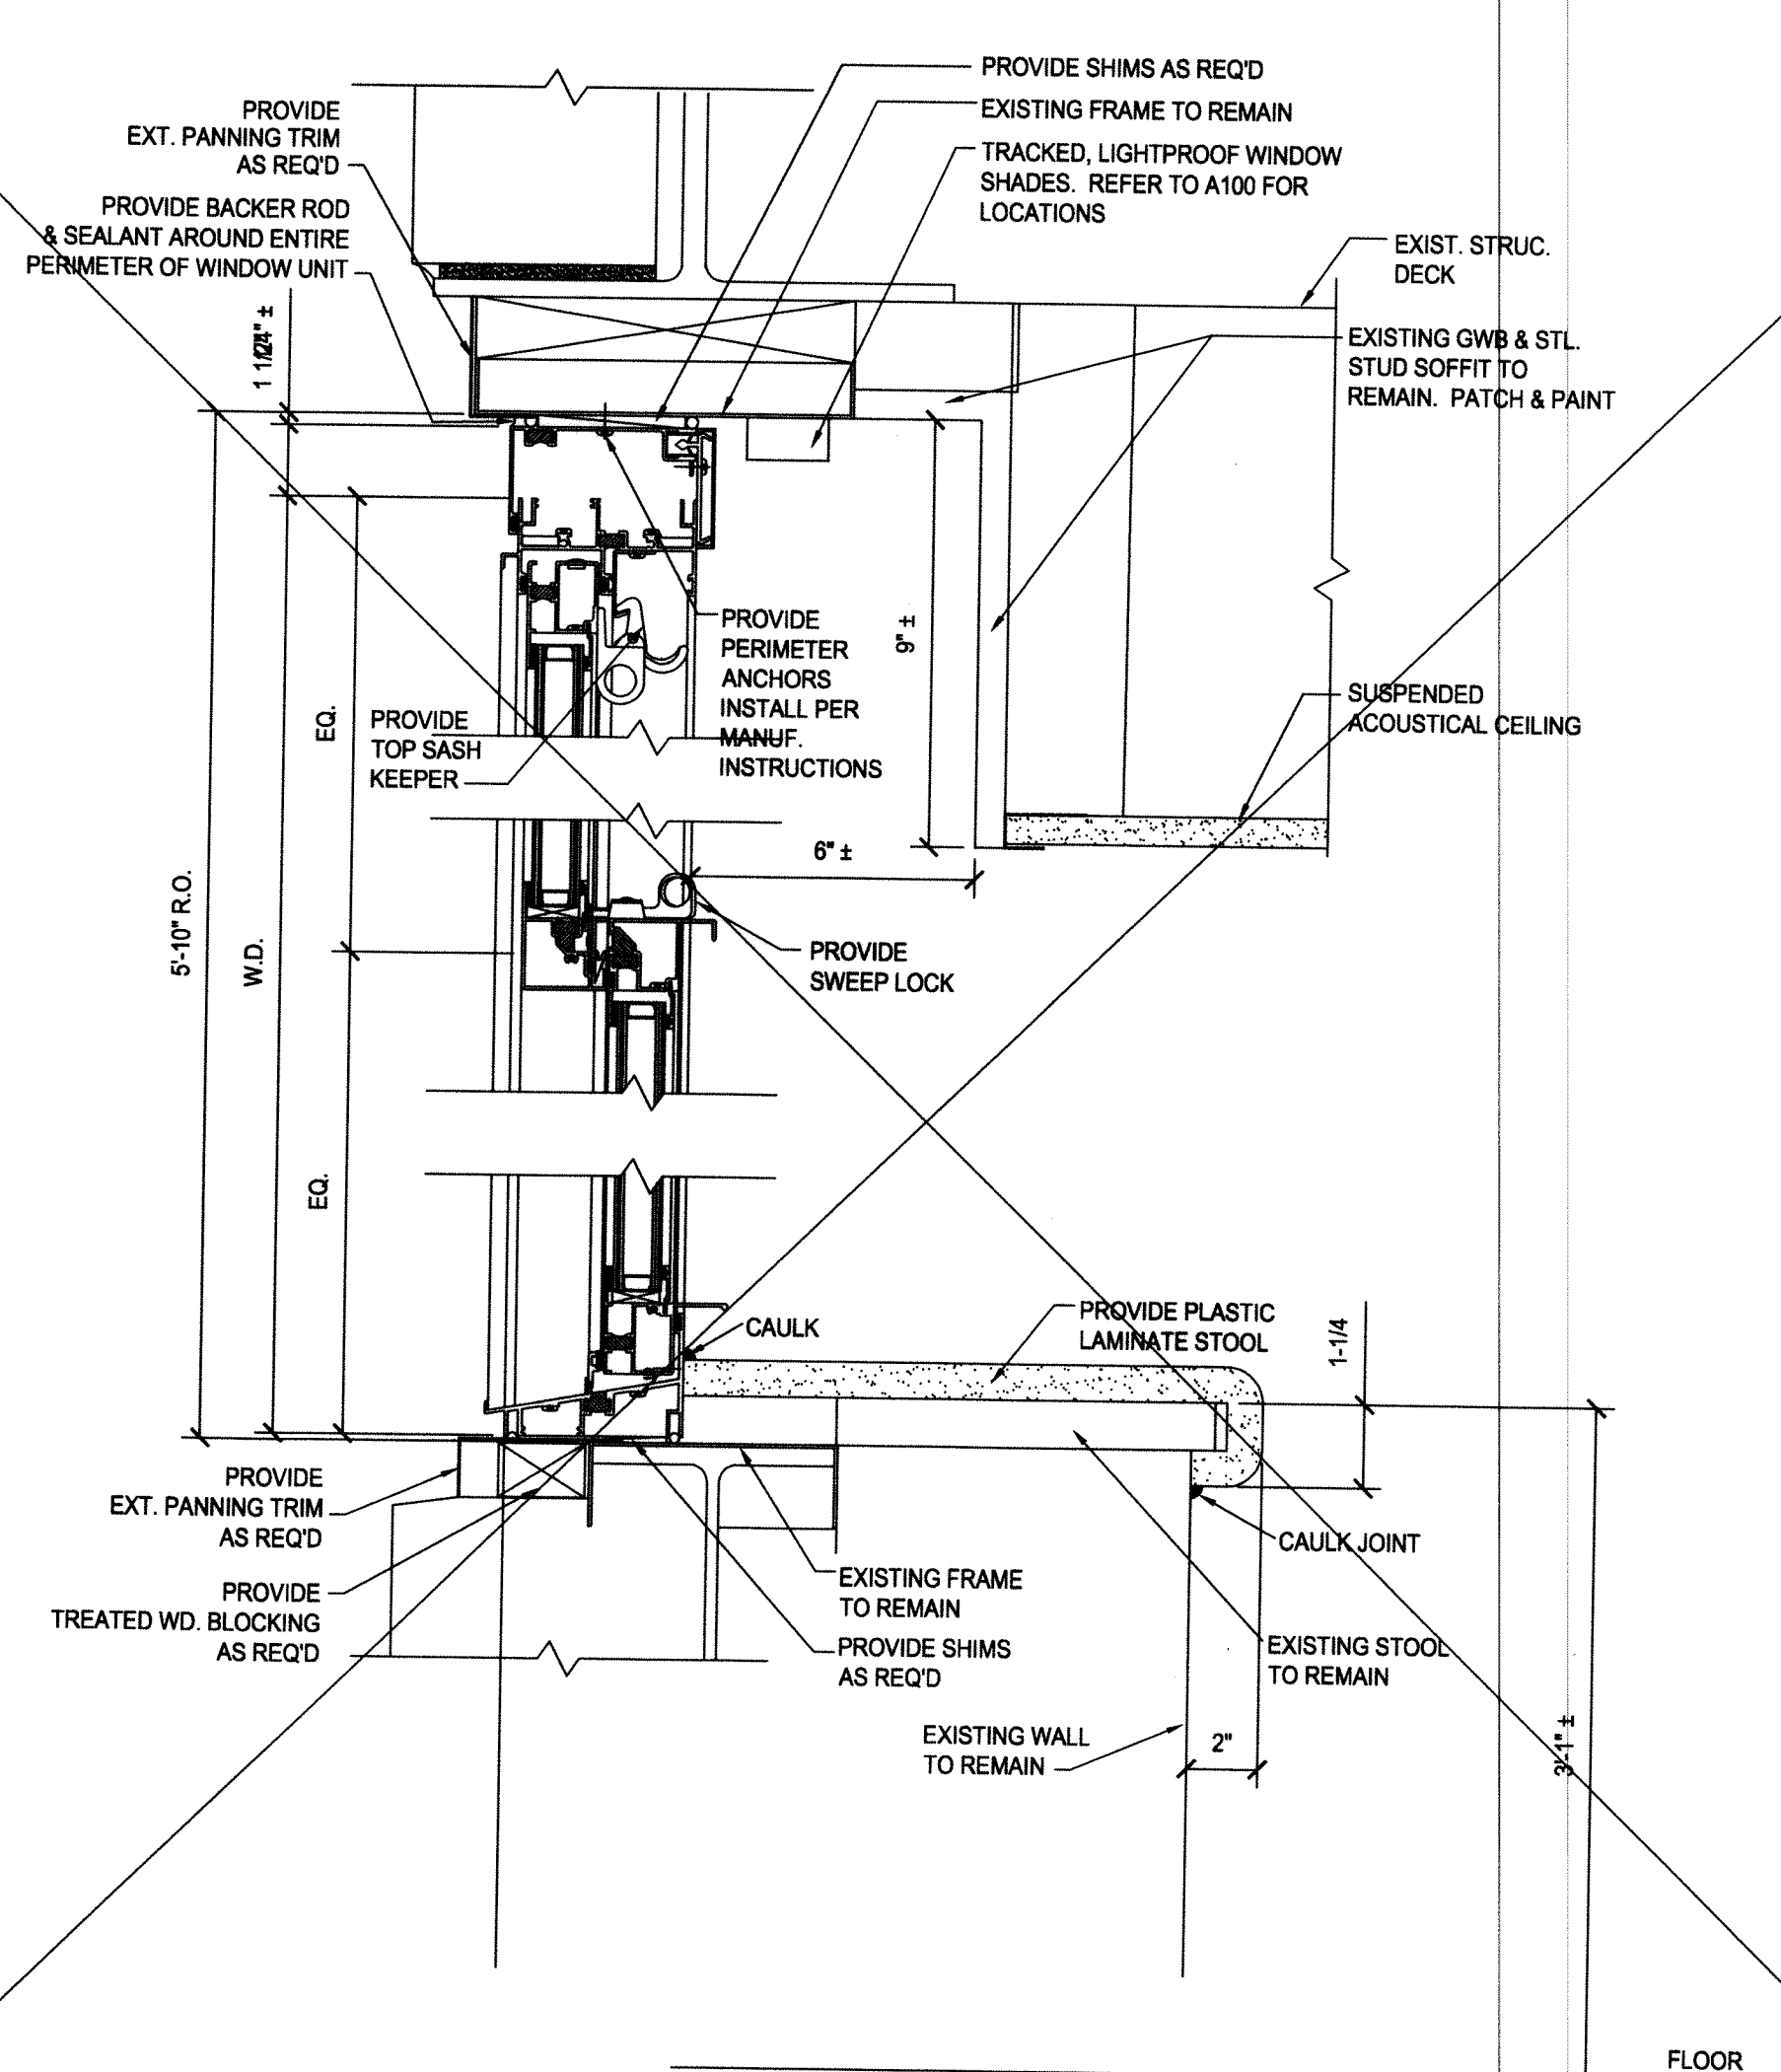

2 DOUBLE HUNG WINDOW SECTION
A103 SCALE: 3" = 1'-0"

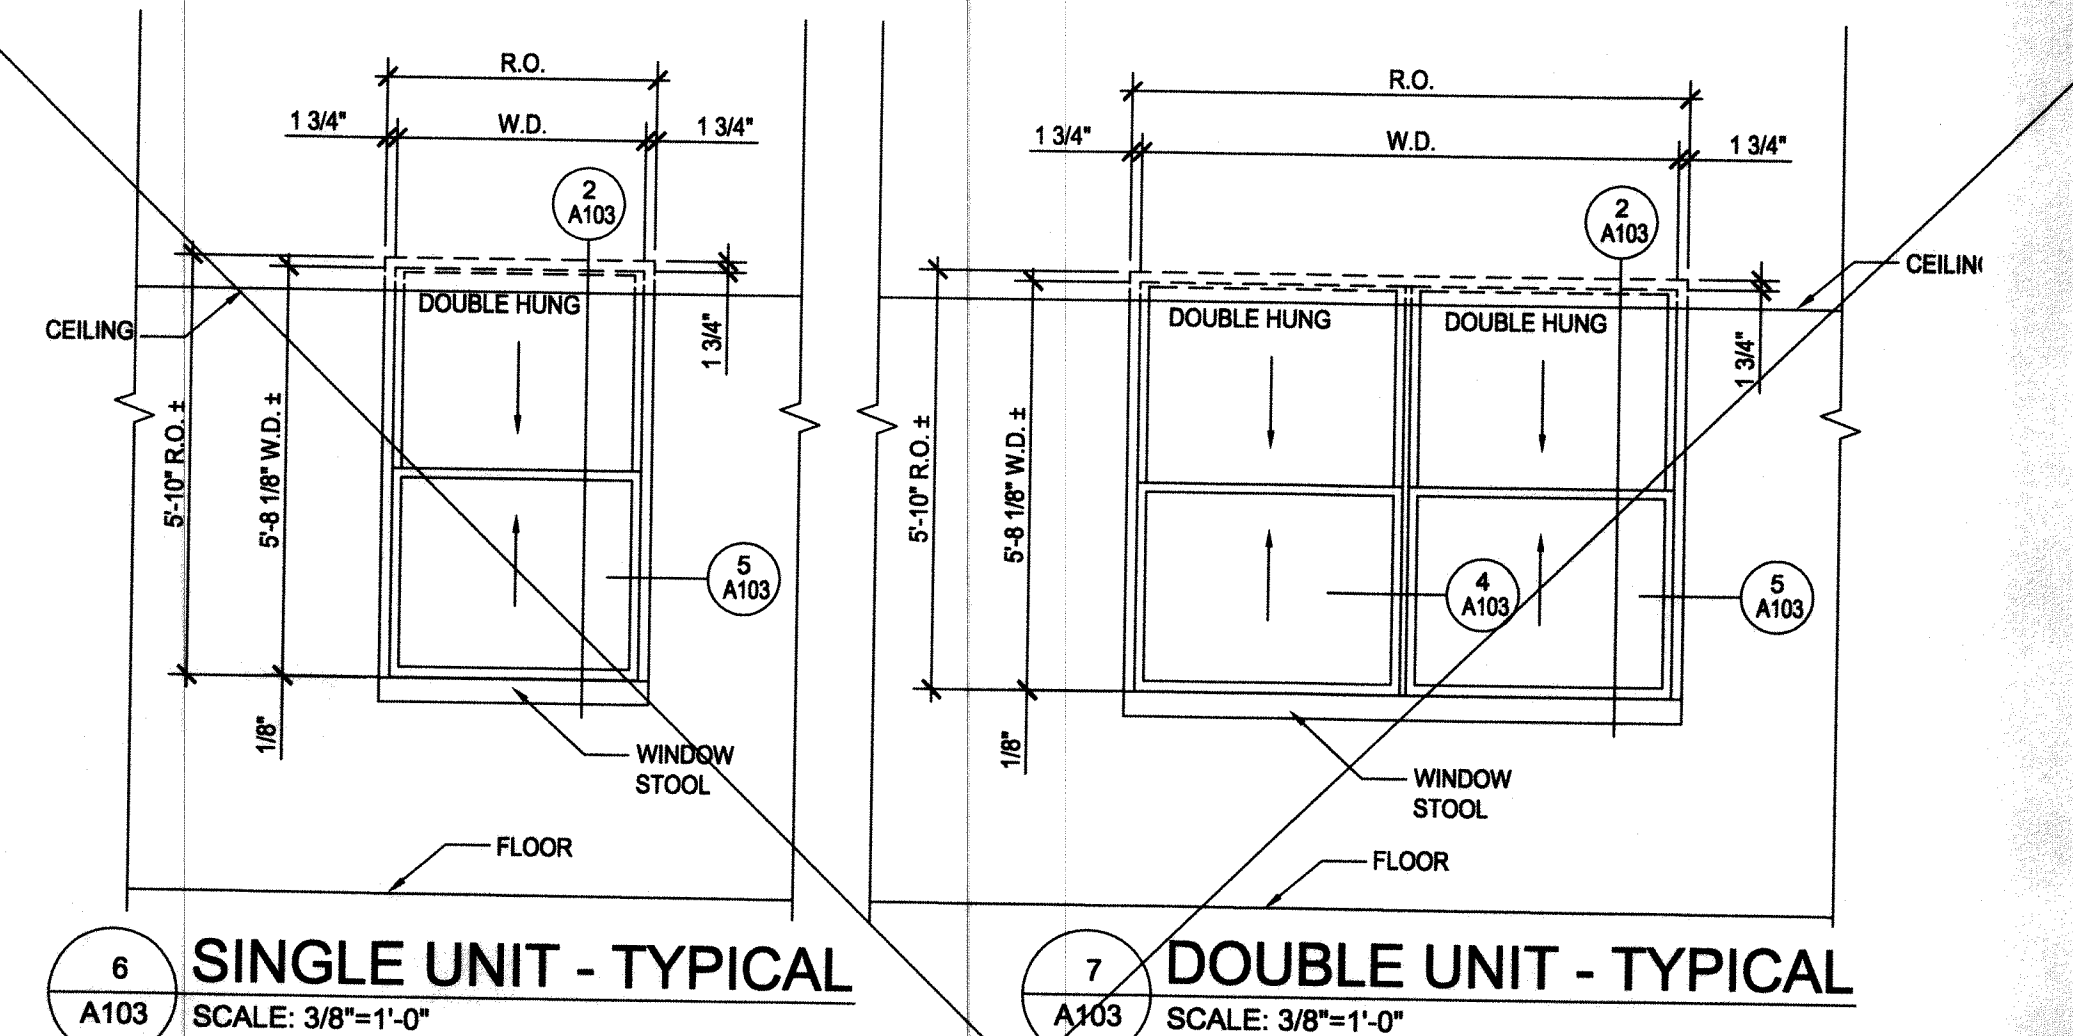


6 SINGLE UNIT - TYPICAL
A103 SCALE: 3/8" = 1'-0"

7 DOUBLE UNIT - TYPICAL
A103 SCALE: 3/8" = 1'-0"

8 QUAD UNIT - TYPICAL
A103 SCALE: 3/8" = 1'-0"


- NOTES:**
1. REPAIR WALLS TO MATCH EXISTING AND FINISH PER SCHEDULE 1/ A001
 2. WINDOW CONTRACTOR TO VERIFY ROUGH OPENING SIZES AT JOB SITE.
 3. WINDOW SOFFITS MUST BE MINIMUM 12" DEEP.

3 MULLION - DOUBLE HUNG/FIXED
A103 SCALE: 3" = 1'-0"

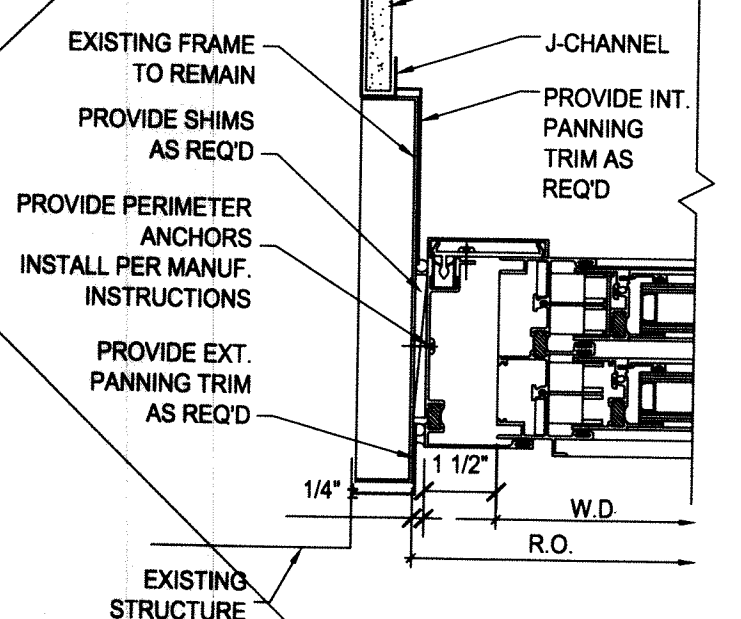


5 TYP. JAMB SECTION
A103 SCALE: 3" = 1'-0"


4 MULLION - DOUBLE HUNG
A103 SCALE: 3" = 1'-0"

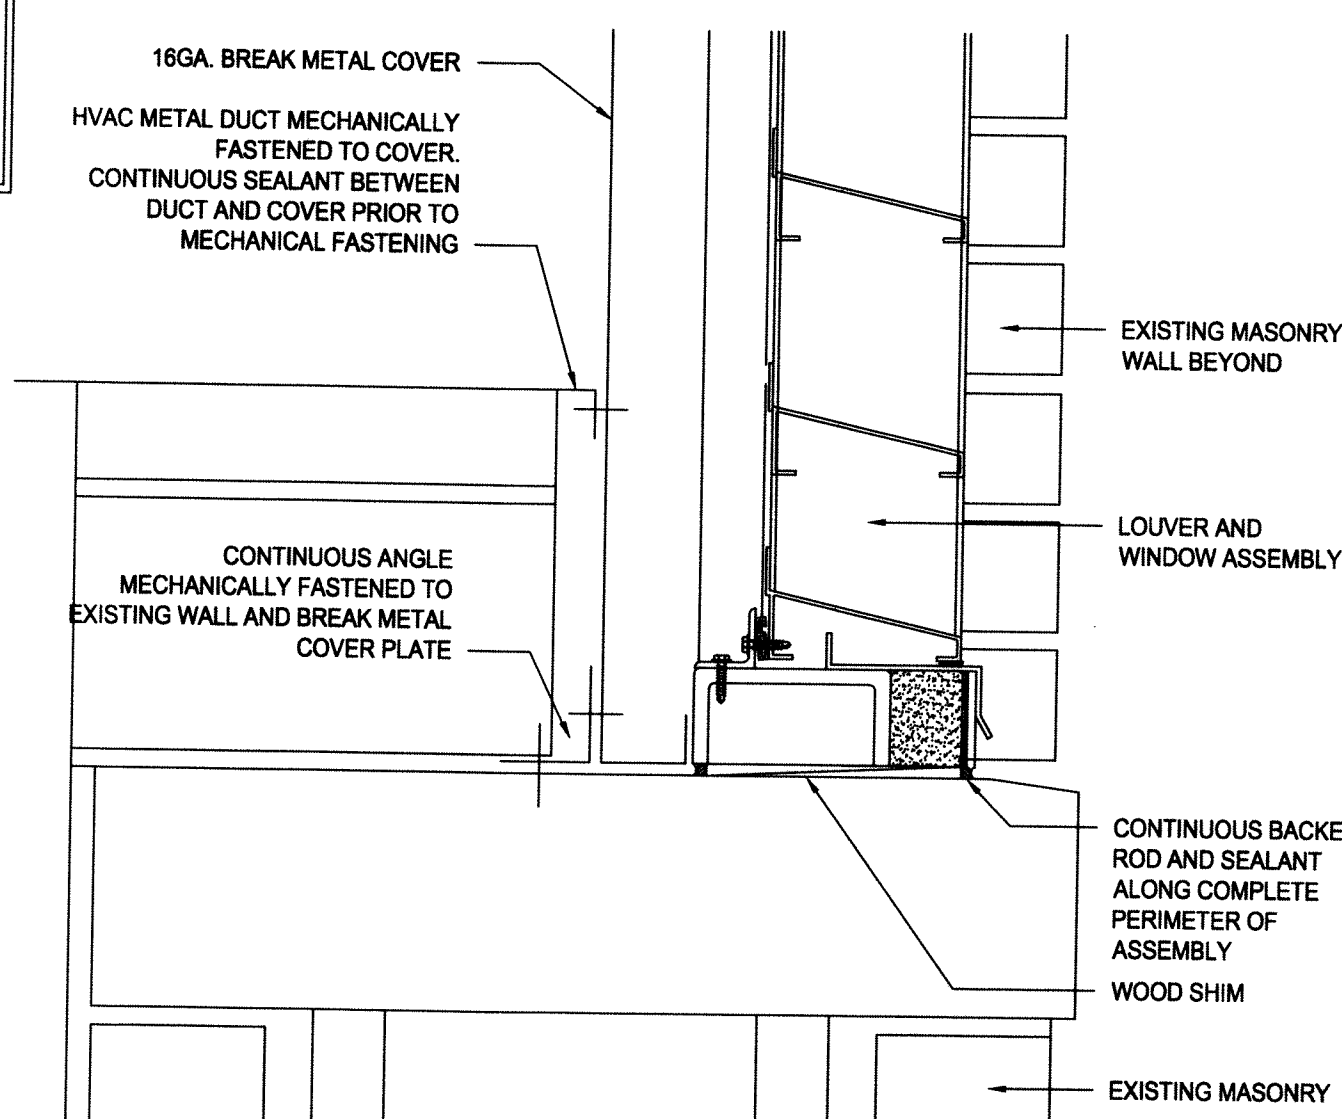

10 VENT / LOUVER DETAIL
A103 SCALE: 3" = 1'-0"

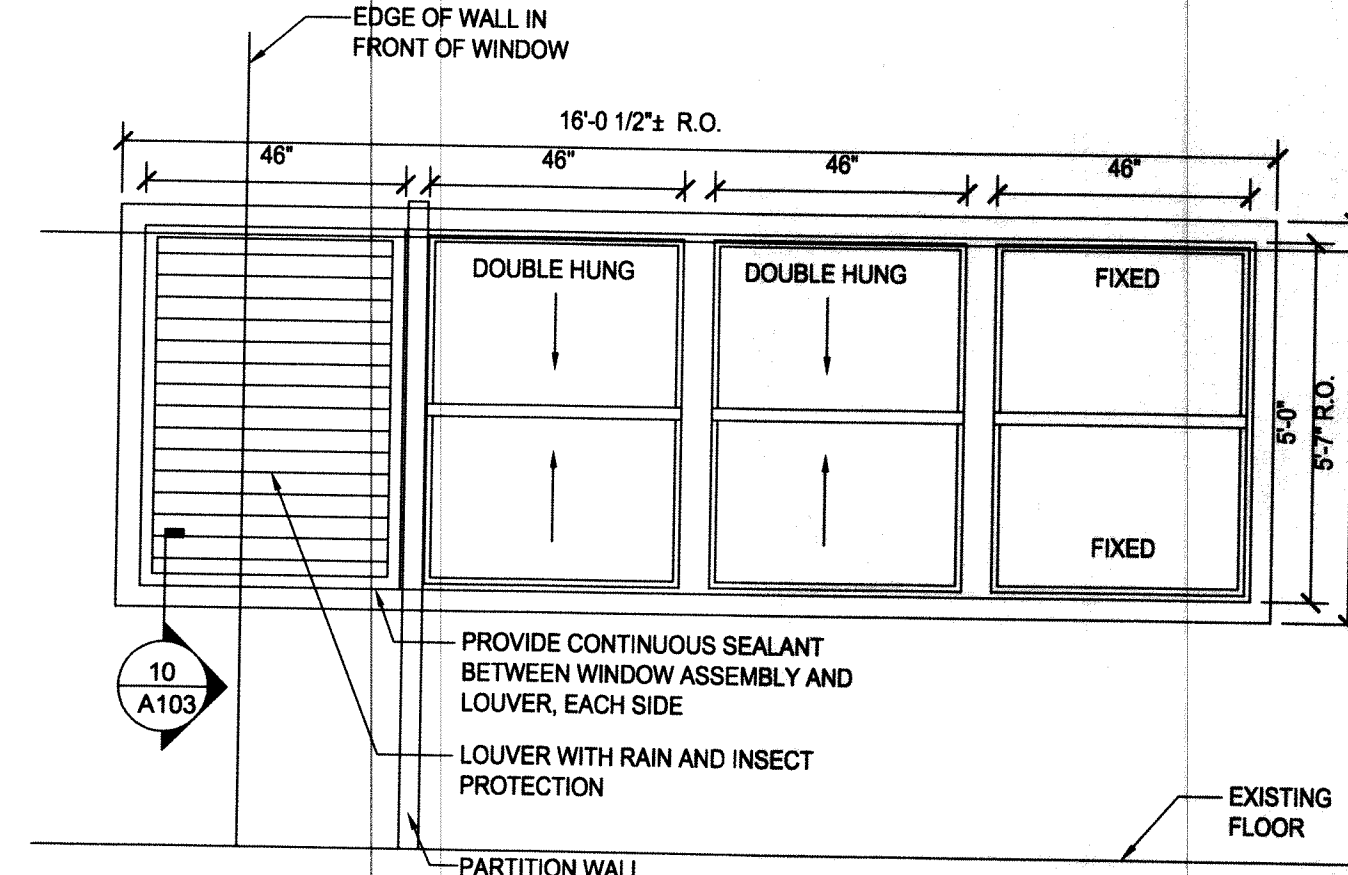

9 TYPICAL WINDOW LOUVER ELEVATION
A103 SCALE: 3/8" = 1'-0"

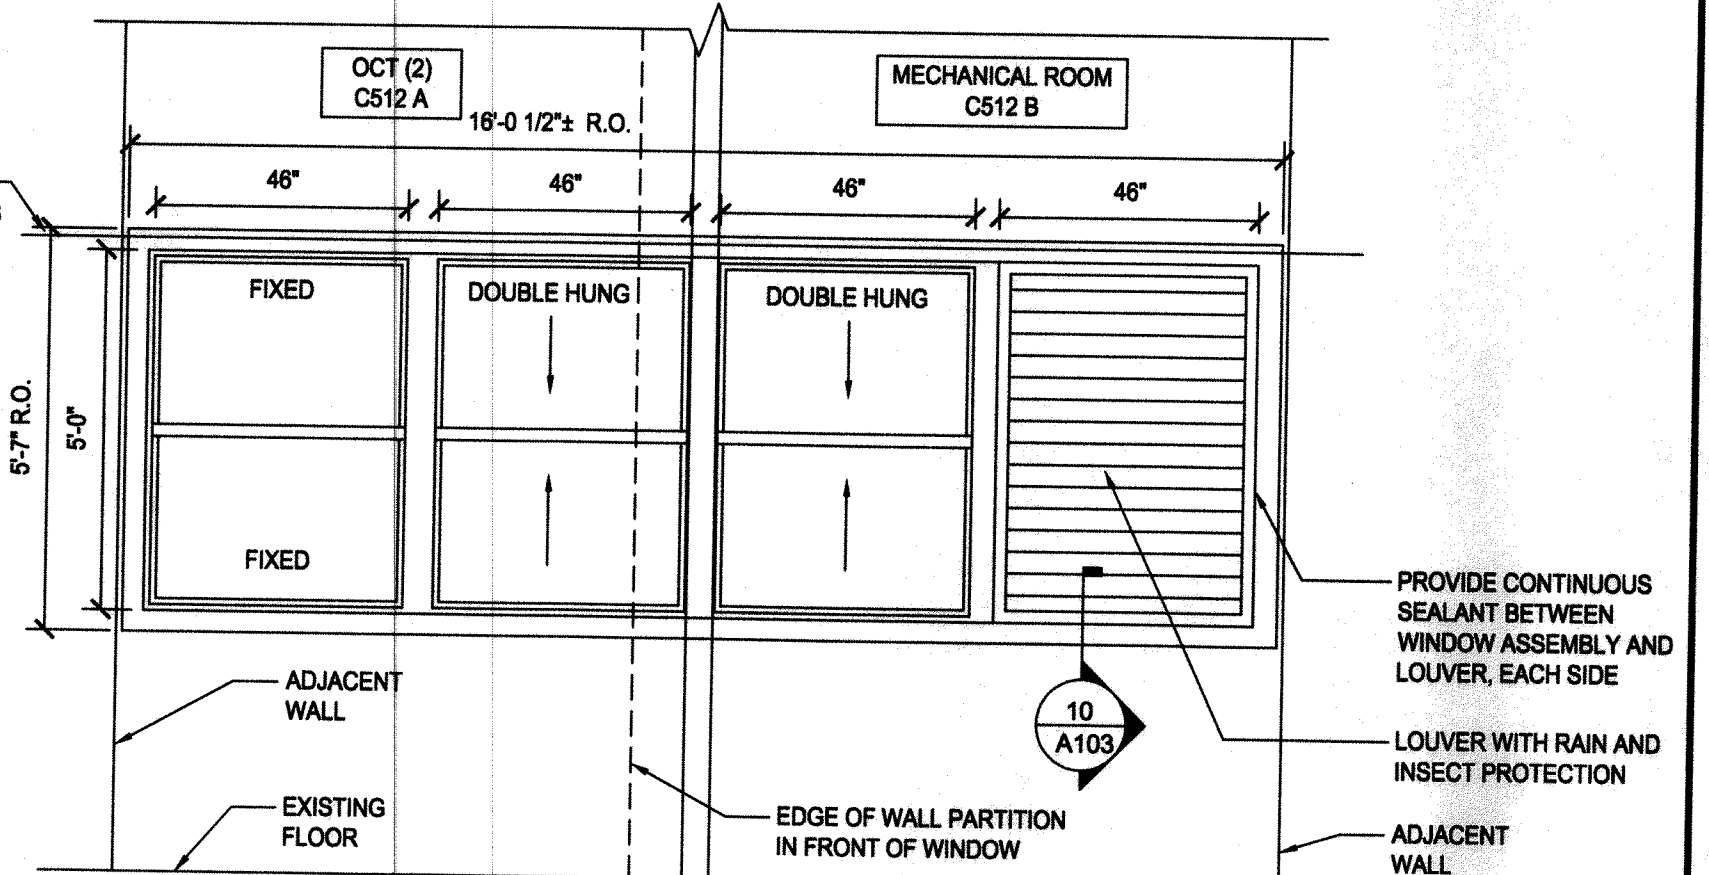

10 TYPICAL WINDOW LOUVER ELEVATION
A103 SCALE: 3/8" = 1'-0"

CONSULTANTS:

ARCHITECT/ENGINEERS:

SAGE ENGINEERING ASSOCIATES, LLP

1211 WESTERN AVENUE
ALBANY, NY 12203
(518)453-6091 FAX(518)453-6092



SEA PROJECT NO. 2217

Drawing Title

WINDOW SECTIONS, ELEVATIONS AND DETAILS

Approved: Project Director

Project Title

VISION CLINIC RENOVATIONS

Location

ALBANY, NEW YORK

Date
MAY 13, 2011

Checked
CD

Drawn
JMP

Project Number

528A8-08-830

Building Number

1

Drawing Number

A103

100% DESIGN SUBMISSION

STRATTON VA MEDICAL CENTER



100% SUBMISSION	05/13/11
95% SUBMISSION - REISSUED	06/04/10
95% SUBMISSION	02/12/10
60% SUBMISSION	07/17/09
Revisions:	Date