


1 REMOVALS PLAN
AD100 SCALE: 1/4" = 1'-0"

- GENERAL NOTES FOR ASBESTOS ABATEMENT:**
1. CONTRACTOR SHALL VERIFY ALL FIELD CONDITION AND/OR DIMENSIONS PRIOR TO SUBMISSION OF BID.
 2. ABATEMENT TO BE PERFORMED IN ACCORDANCE WITH ALL FEDERAL, STATE, AND LOCAL LAWS, INCLUDING BUT NOT LIMITED TO THE FOLLOWING: OSHA 1926.1011, 1910.134, 40 CFR 61, NYS ICR 56.
 3. CONTRACTOR SHALL ABATE FLOOR TILE AND ASSOCIATED MASTIC AS ASBESTOS CONTAINING MATERIALS.
 4. DISPOSE OF ALL ASBESTOS CONTAINING MATERIALS IN ACCORDANCE WITH ALL FEDERAL, STATE, AND LOCAL REGULATIONS.

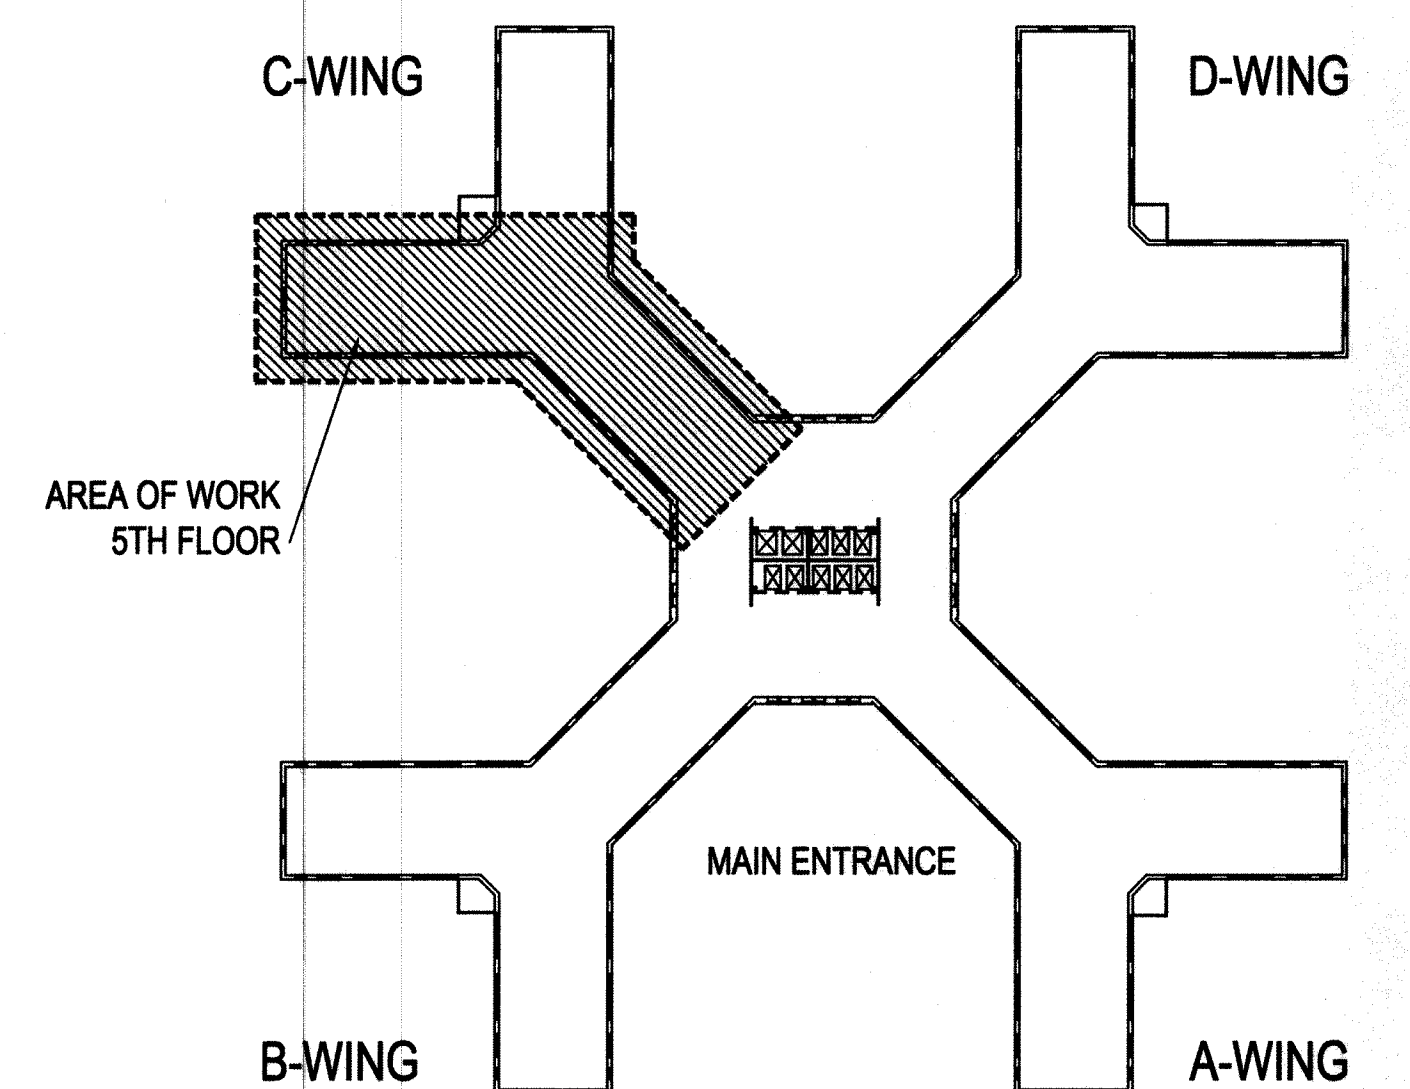

2 WORK KEY PLAN
AD100 SCALE: N.T.S.

100% DESIGN SUBMISSION

<div> <div>100% SUBMISSION</div> <div>05/13/11</div> </div> <div> <div>95% SUBMISSION - REISSUED</div> <div>06/04/10</div> </div> <div> <div>95% SUBMISSION</div> <div>02/12/10</div> </div> <div> <div>60% SUBMISSION</div> <div>07/17/09</div> </div> <div> <div>Revisions:</div> <div>Date</div> </div>	<div>CONSULTANTS:</div> <div> <div> <div>SPECTRUM</div> <div>Environmental Associates,</div> <div>In Exceeding Our Clients Expectations of Excellence</div> </div> <div>2539 Albany Street, Schenectady, New York 12304</div> </div>	<div>ARCHITECT/ENGINEERS:</div> <div> <div> <div>SAGE ENGINEERING ASSOCIATES, LLP</div> <div>1211 WESTERN AVENUE</div> <div>ALBANY, NY 12203</div> <div>(518)453-6091 FAX(518)453-6092</div> </div> <div>SEA PROJECT NO. 2217</div> </div>	<div>Drawing Title</div> <div>ASBESTOS REMOVAL PLAN</div> <div>Approved: Project Director</div>	<div>Project Title</div> <div>VISION CLINIC RENOVATIONS</div> <div>Location</div> <div>ALBANY, NEW YORK</div> <div>Date</div> <div>MAY 13, 2011</div> <div>Checked</div> <div>JC</div> <div>Drawn</div> <div>DC</div>	<div>Project Number</div> <div>528A8-08-830</div> <div>Building Number</div> <div>1</div> <div>Drawing Number</div> <div>ASB100</div>	<div>STRATTON VA MEDICAL CENTER</div> <div>Department of Veterans Affairs</div>
--	--	--	---	---	---	---