





SUSP. ACT. CLG.

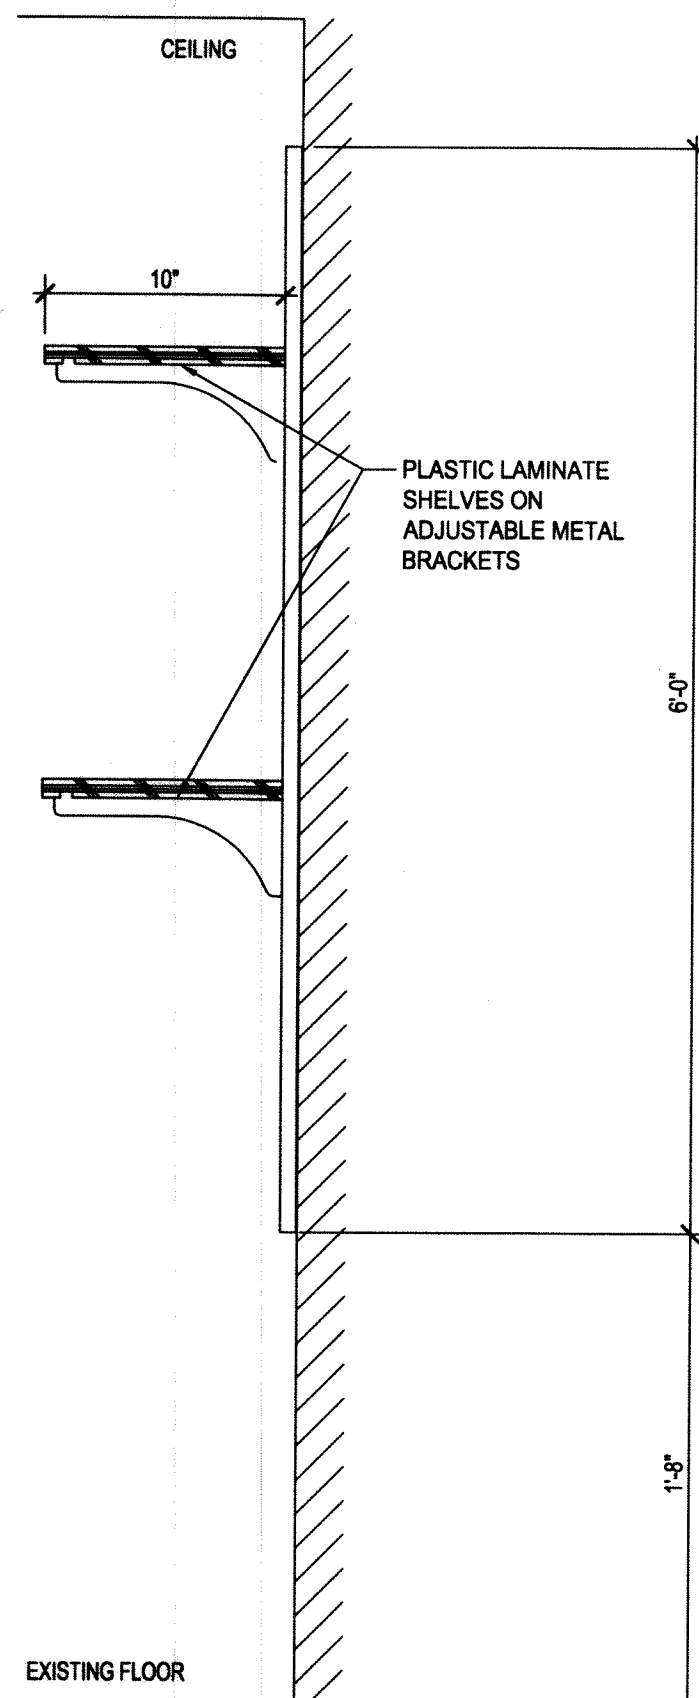


3 SHELGING - TYPICAL
SCALE: 1-1/2"=1'-0"

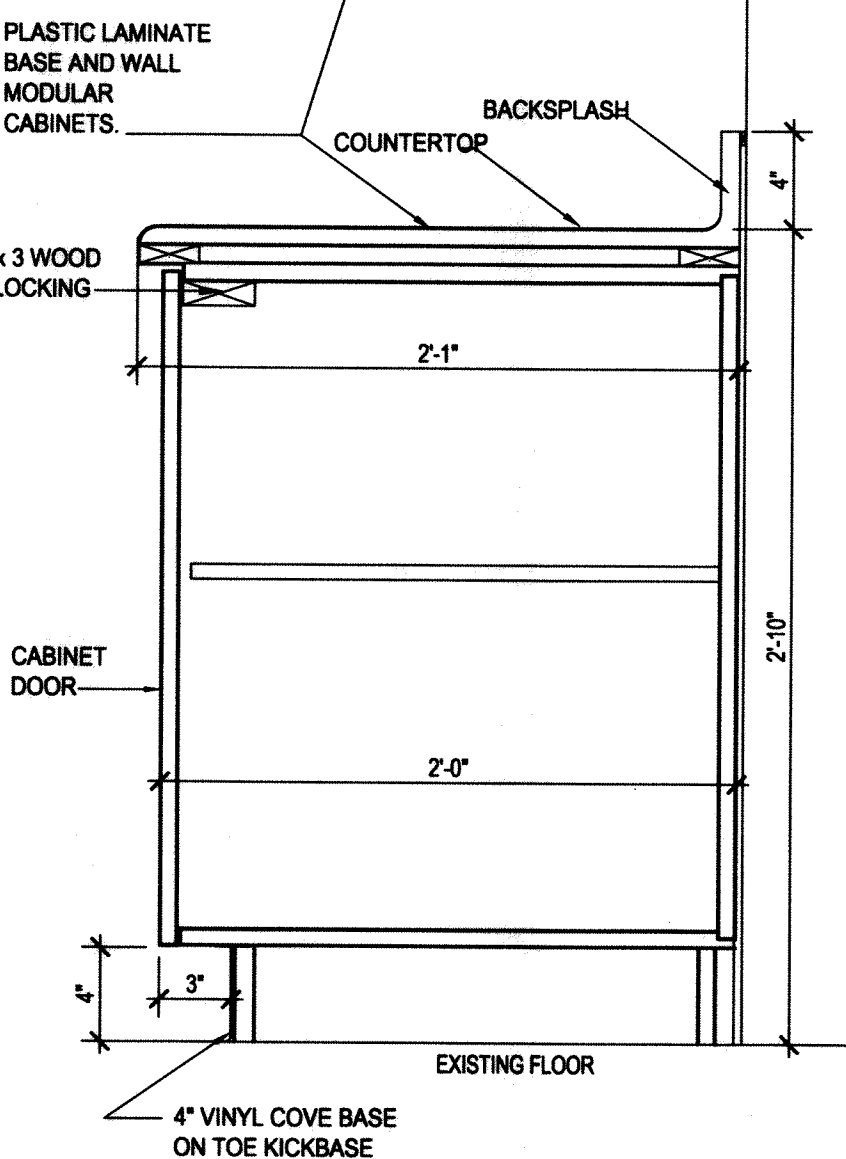

1 CABINETRY SECTION - TYPICAL
SCALE: 1-1/2"=1'-0"

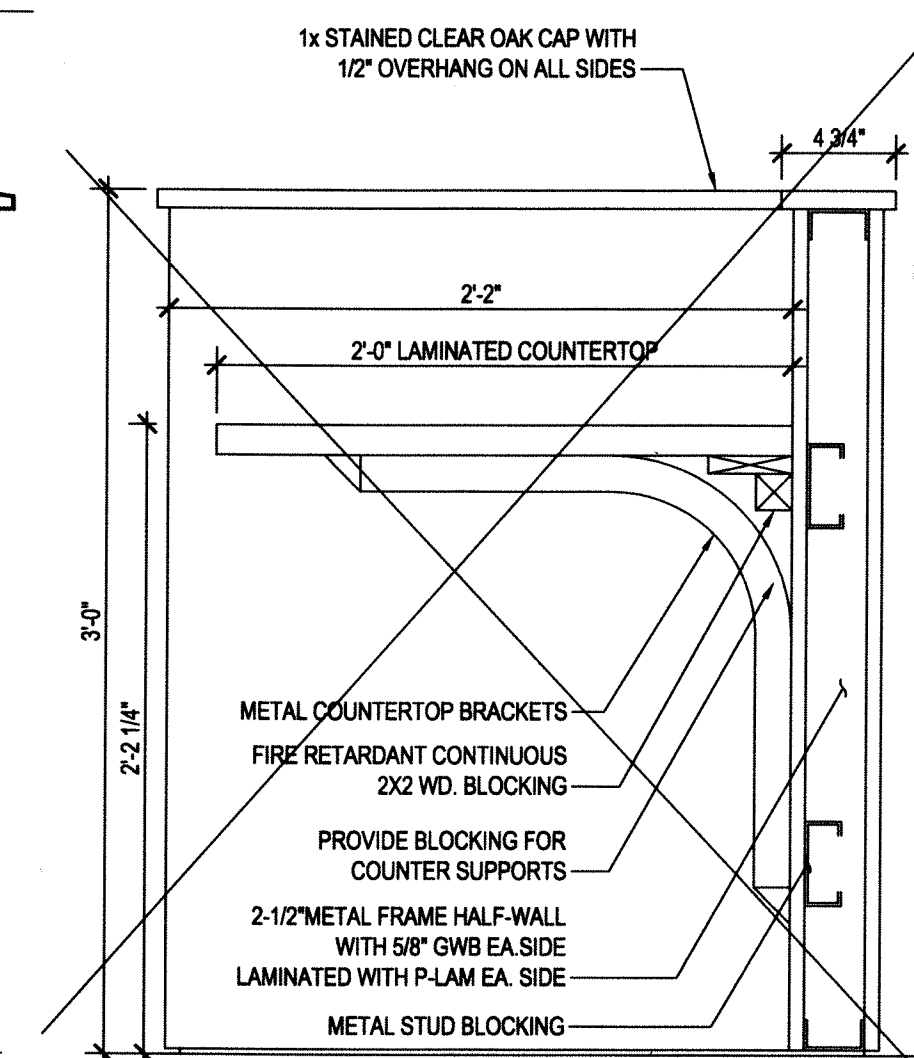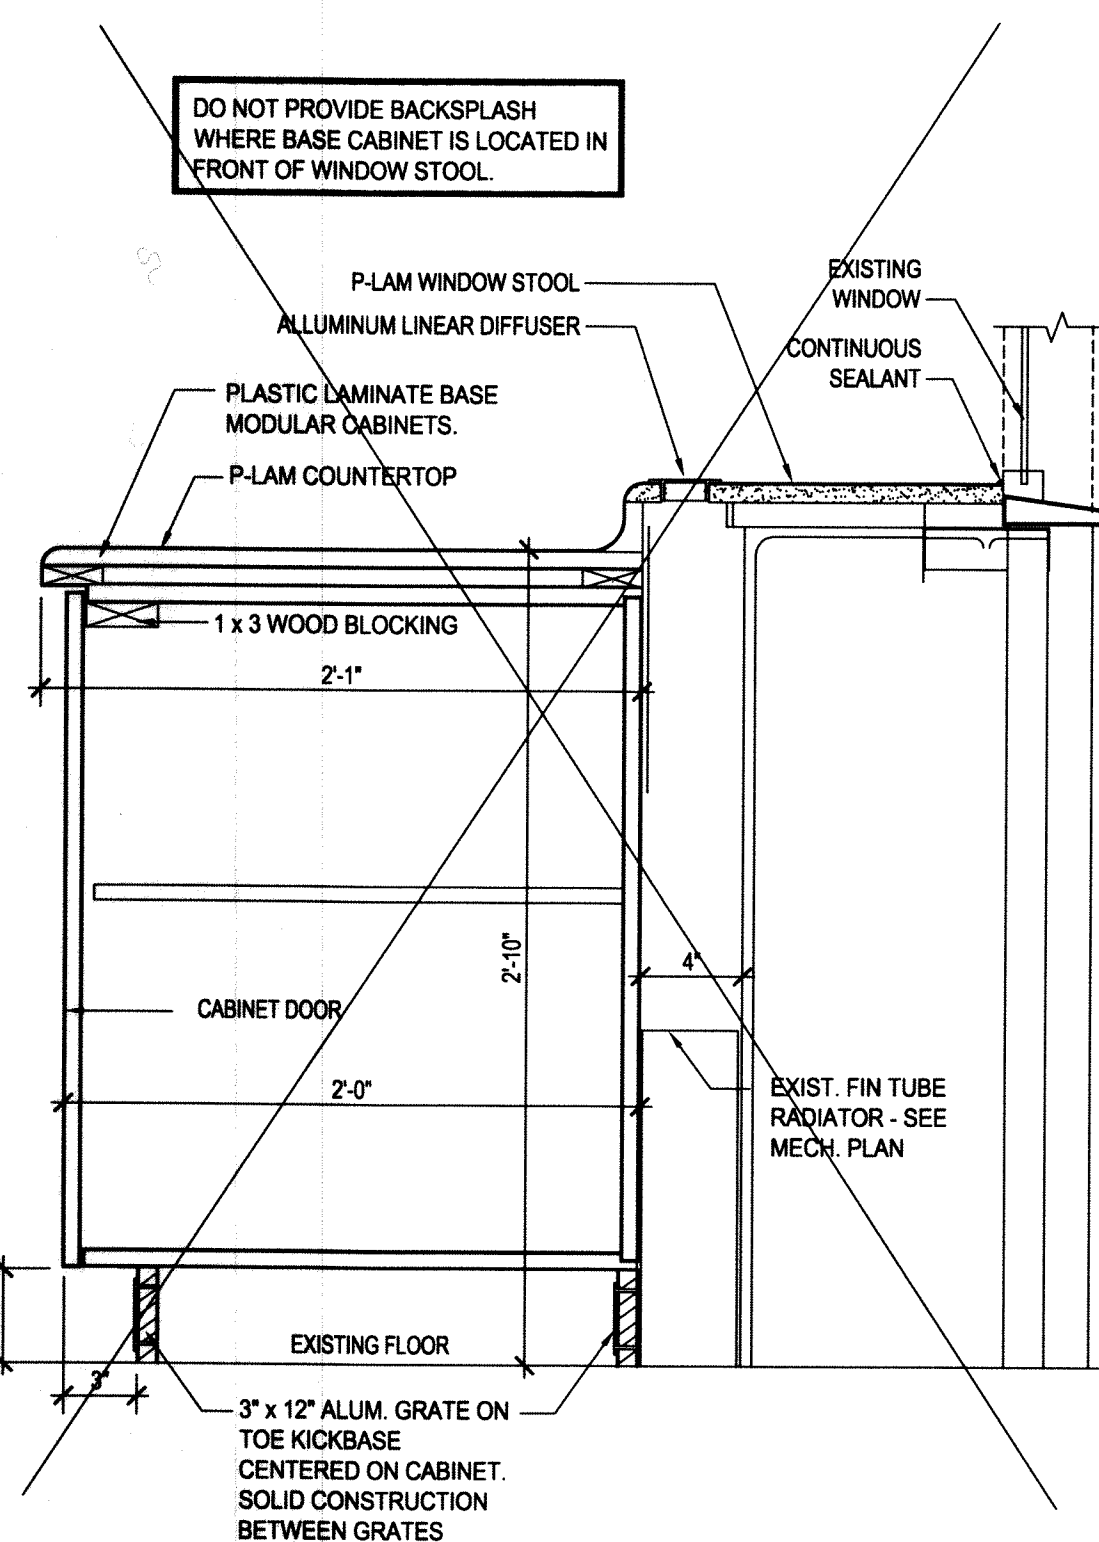

5 DETAIL NOT USED
SCALE: 1-1/2"=1'-0"

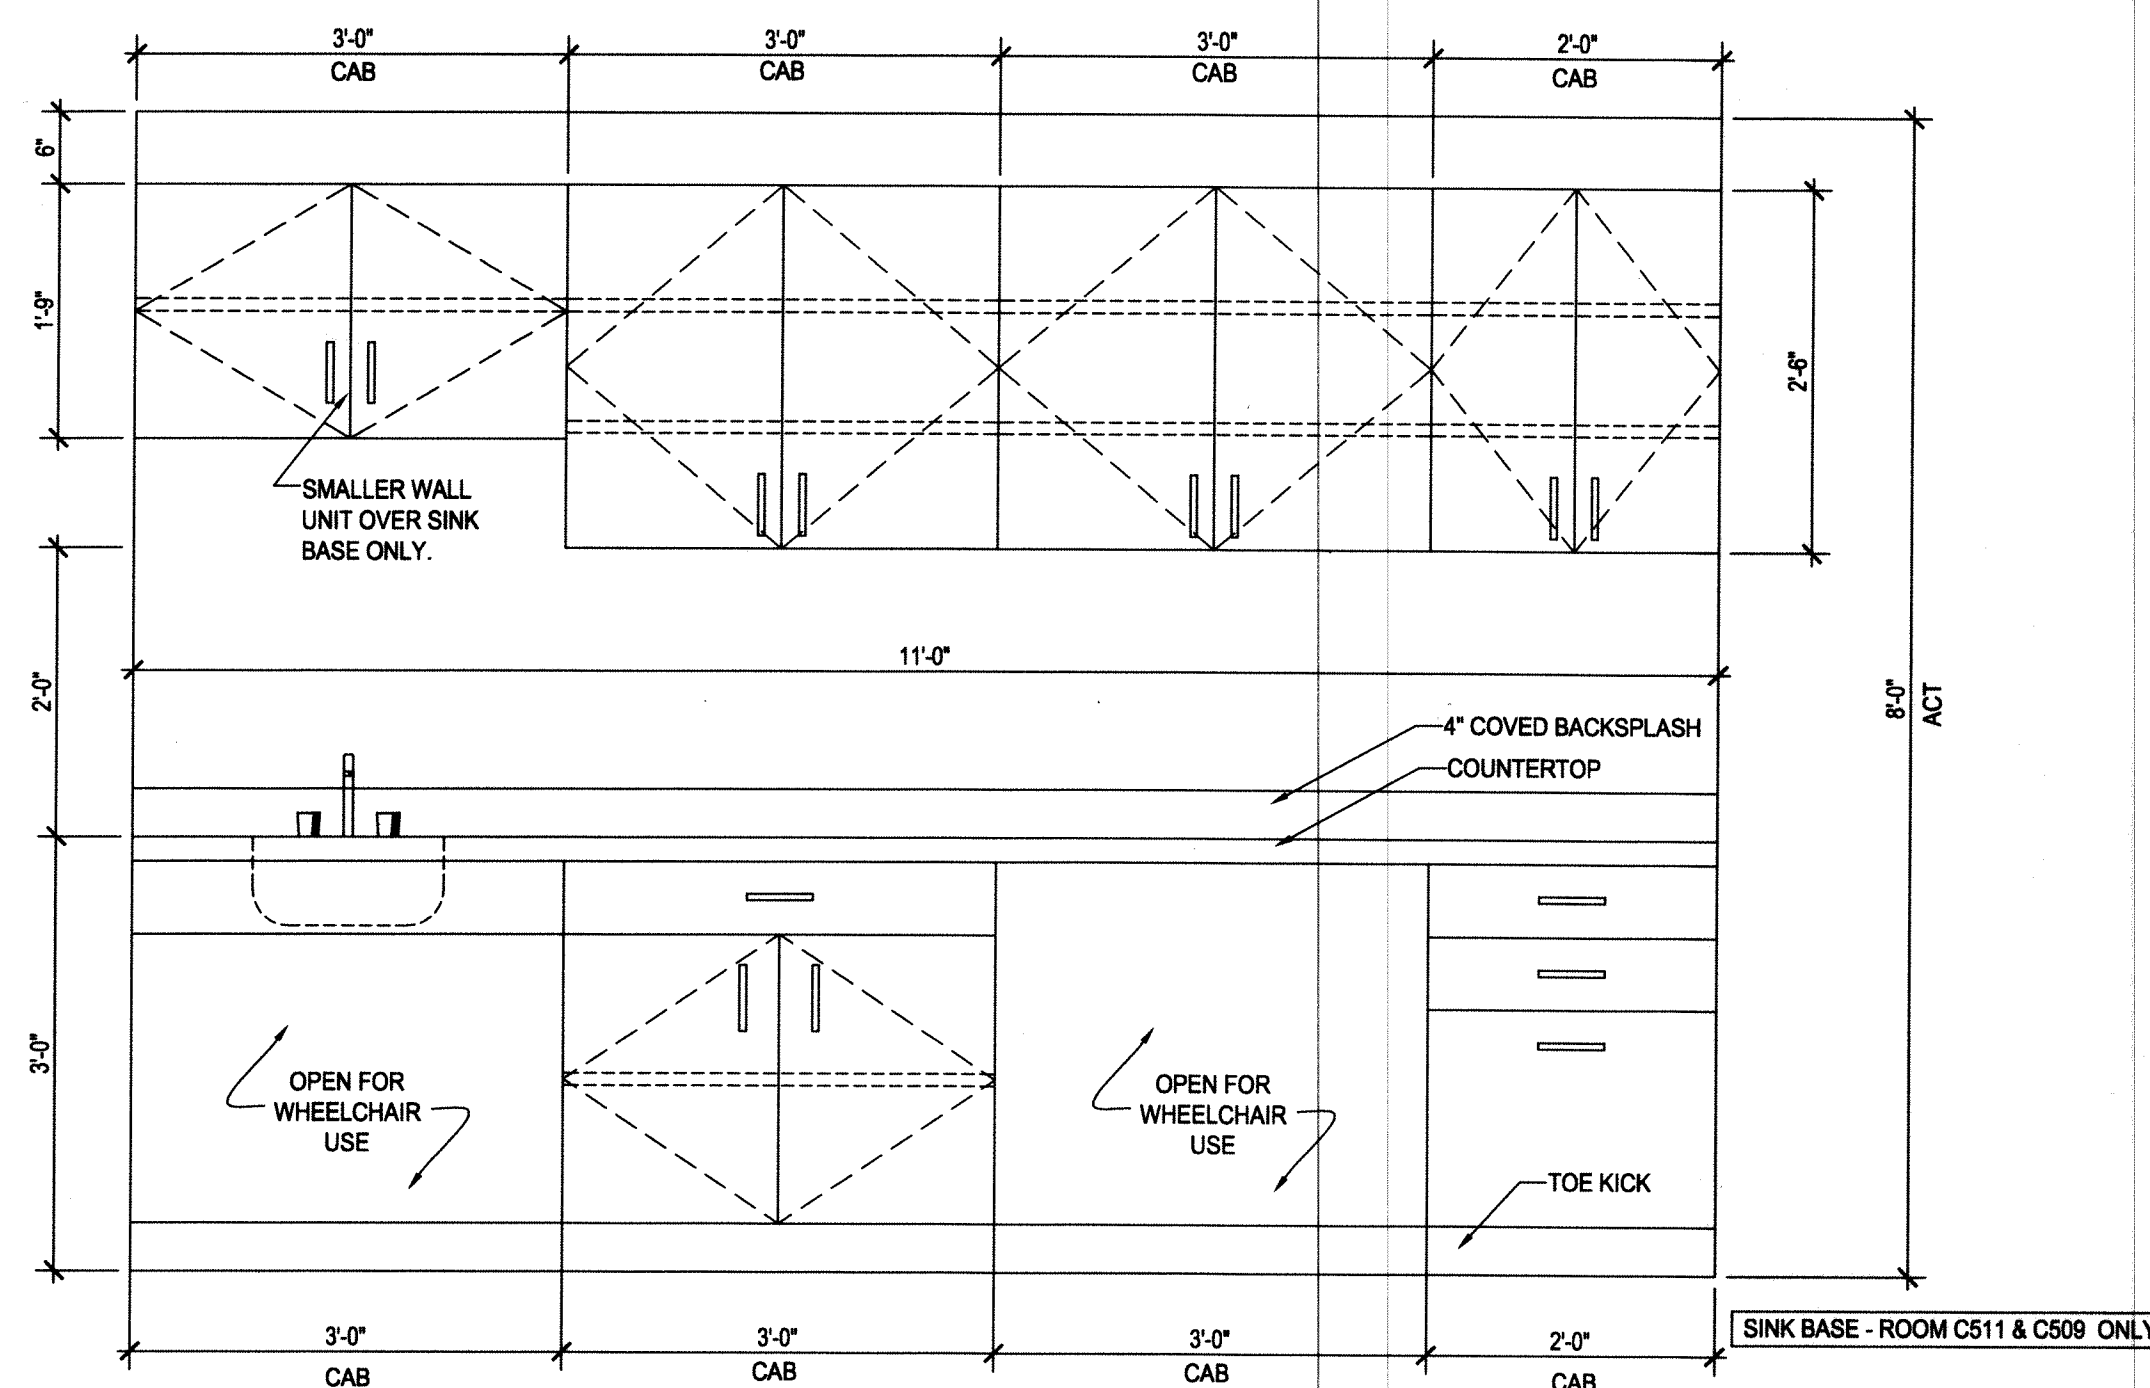

2 MODULAR CABINETRY ELEVATION - TYPICAL
SCALE: 3/4"=1'-0"

NOTE: 1. ALL CABINET DOORS & DRAWERS TO HAVE LOCKS, KEYED ALIKE.
2. CABINET WIDTHS ARE SHOWN ON EQUIPMENT PLAN, (4/A102)

LEGEND:
P = PATIENT
T = TECHNICIAN / DOCTOR

EQUIPMENT TO BE SUPPLIED BY VA,
INSTALLED BY CONTRACTOR:

- ROOM C508a -
1 - NIDEK EPIC 2100
ROOM C508b -
2 - NIDEK EPIC 2100
ROOM C509a -
3 - HEIDELBERG ENGINEERING HRT
ROOM C509b -
4 - NIDEK EPIC 2100
ROOM C509c -
5 - SONOMED ULTRASOUND
6 - ZEISS IOL MASTER
ROOM C510a -
7 - ZEISS HUMPHREY FIELD ANALYZER
ROOM C510b -
8 - ZEISS HUMPHREY FIELD ANALYZER
ROOM C511 -
9 - NON-MYDRIATIC RETINAL CAMERA
10 - RETINAL CAMERA
ROOM C512a -
11 - ZEISS STRATUS OCT
12 - ZEISS STRATUS VISANTE
ROOM C512b -
13 - YAG LASER (AURA)
14 - SLT LUMENIS LASER
15 - PASCAL LASER PHOTOCOAGULATOR

CABINETRY TO BE PROVIDED & INSTALLED BY CONTRACTOR:

- W - CAB = WALL CABINET
B - CAB = BASE CABINET
SHEL = SHELVING
F = FILLER
B - CAB - WC = BASE CABINET, OPEN FOR
WHEELCHAIR OR DESK USE.

EQUIPMENT & FURNISHINGS TO BE PROVIDED & INSTALLED BY VA

- BC = BARIATRIC CHAIR
C = CHAIR
COM = COMPUTER
SAN = SANITARY GEL DISPENSER
SOAP = SOAP DISPENSER
TOWEL = PAPER TOWEL DISPENSER
TAB = TABLE
TC = TASK CHAIR
WC = WHEELCHAIR

