


- NOTES:**
1. CONTRACTOR TO CAREFULLY REMOVE ALL HANDRAILS AND BUMPERS WEST OF BOUNDARY LINE 2 AND TURN OVER TO VA.
 2. EXISTING ROOM SIGNAGE: CAREFULLY REMOVE AND TURN OVER TO VA FOR STORAGE. RE-USE AND RE-INSTALL BY CONTRACTOR.
 3. CONTRACTOR TO REMOVE AND DISPOSE OF ALL EXISTING INTERIOR WINDOW BLINDS WITHIN ROOMS THAT ARE LOCATED IN THE PROJECT AREA.

1 **REMOVALS PLAN**
AD100 SCALE: 1/4" = 1'-0"



REMOVALS LEGEND

- EXISTING PARTITION TO BE REMOVED
- ===== EXISTING PARTITION TO REMAIN
- - - - - EXISTING DOOR TO BE REMOVED
- ===== EXISTING DOOR TO REMAIN

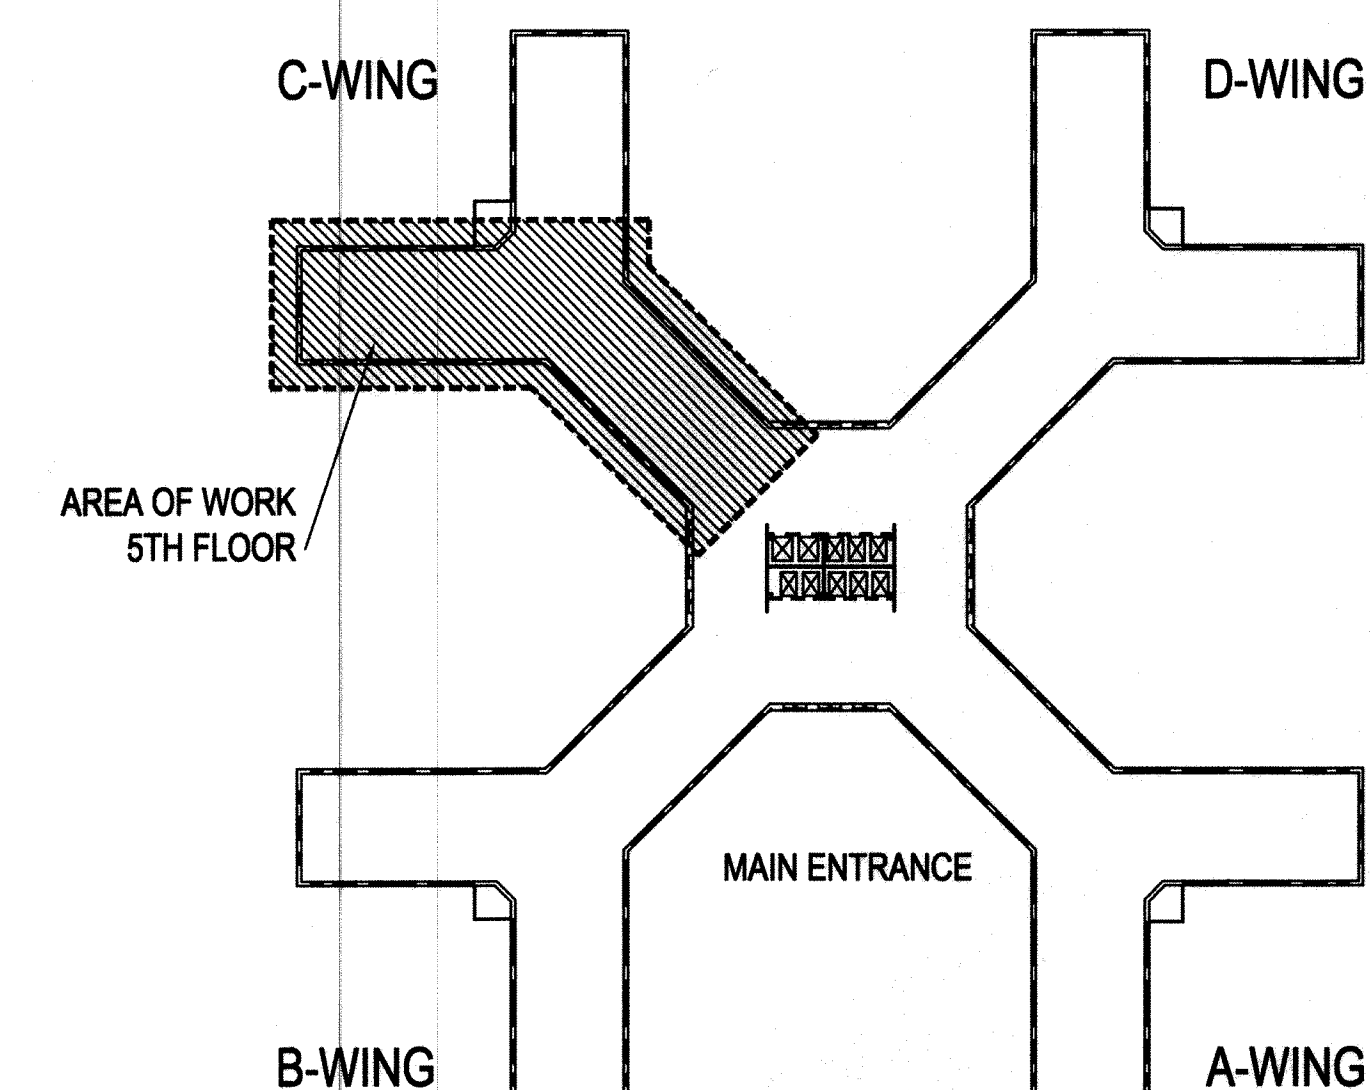

2 **WORK KEY PLAN**
AD100 SCALE: N.T.S.



100% DESIGN SUBMISSION

CONSULTANTS:		ARCHITECT/ENGINEERS:		Drawing Title	Project Title	Project Number	STRATTON VA MEDICAL CENTER 	
				REMOVALS PLAN	VISION CLINIC RENOVATIONS	528A8-08-830		
				Approved: Project Director	Location	Building Number		
					ALBANY, NEW YORK	1		
100% SUBMISSION	05/13/11	SAGE ENGINEERING ASSOCIATES, LLP 1211 WESTERN AVENUE ALBANY, NY 12203 (518)453-6091 FAX(518)453-6092			Date	Checked	Drawn	AD100
95% SUBMISSION - REISSUED	06/04/10				MAY 13, 2011	CD	MC	
95% SUBMISSION	02/12/10							
60% SUBMISSION	07/17/09							
Revisions:	Date							