

A

three inches = one foot
one & one half inches = one foot
one inch = one foot
three quarters inch = one foot
one half inch = one foot
three eighths inch = one foot
one quarter inch = one foot
one eighth inch = one foot

one inch = one foot
three quarters inch = one foot
one half inch = one foot
three eighths inch = one foot
one quarter inch = one foot
one eighth inch = one foot

one half inch = one foot
three quarters inch = one foot
one quarter inch = one foot
one eighth inch = one foot











one quarter inch = one foot
one eighth inch = one foot

one eighth inch = one foot

one quarter inch = one foot
one eighth inch = one foot

one eighth inch = one foot

one eighth inch = one foot

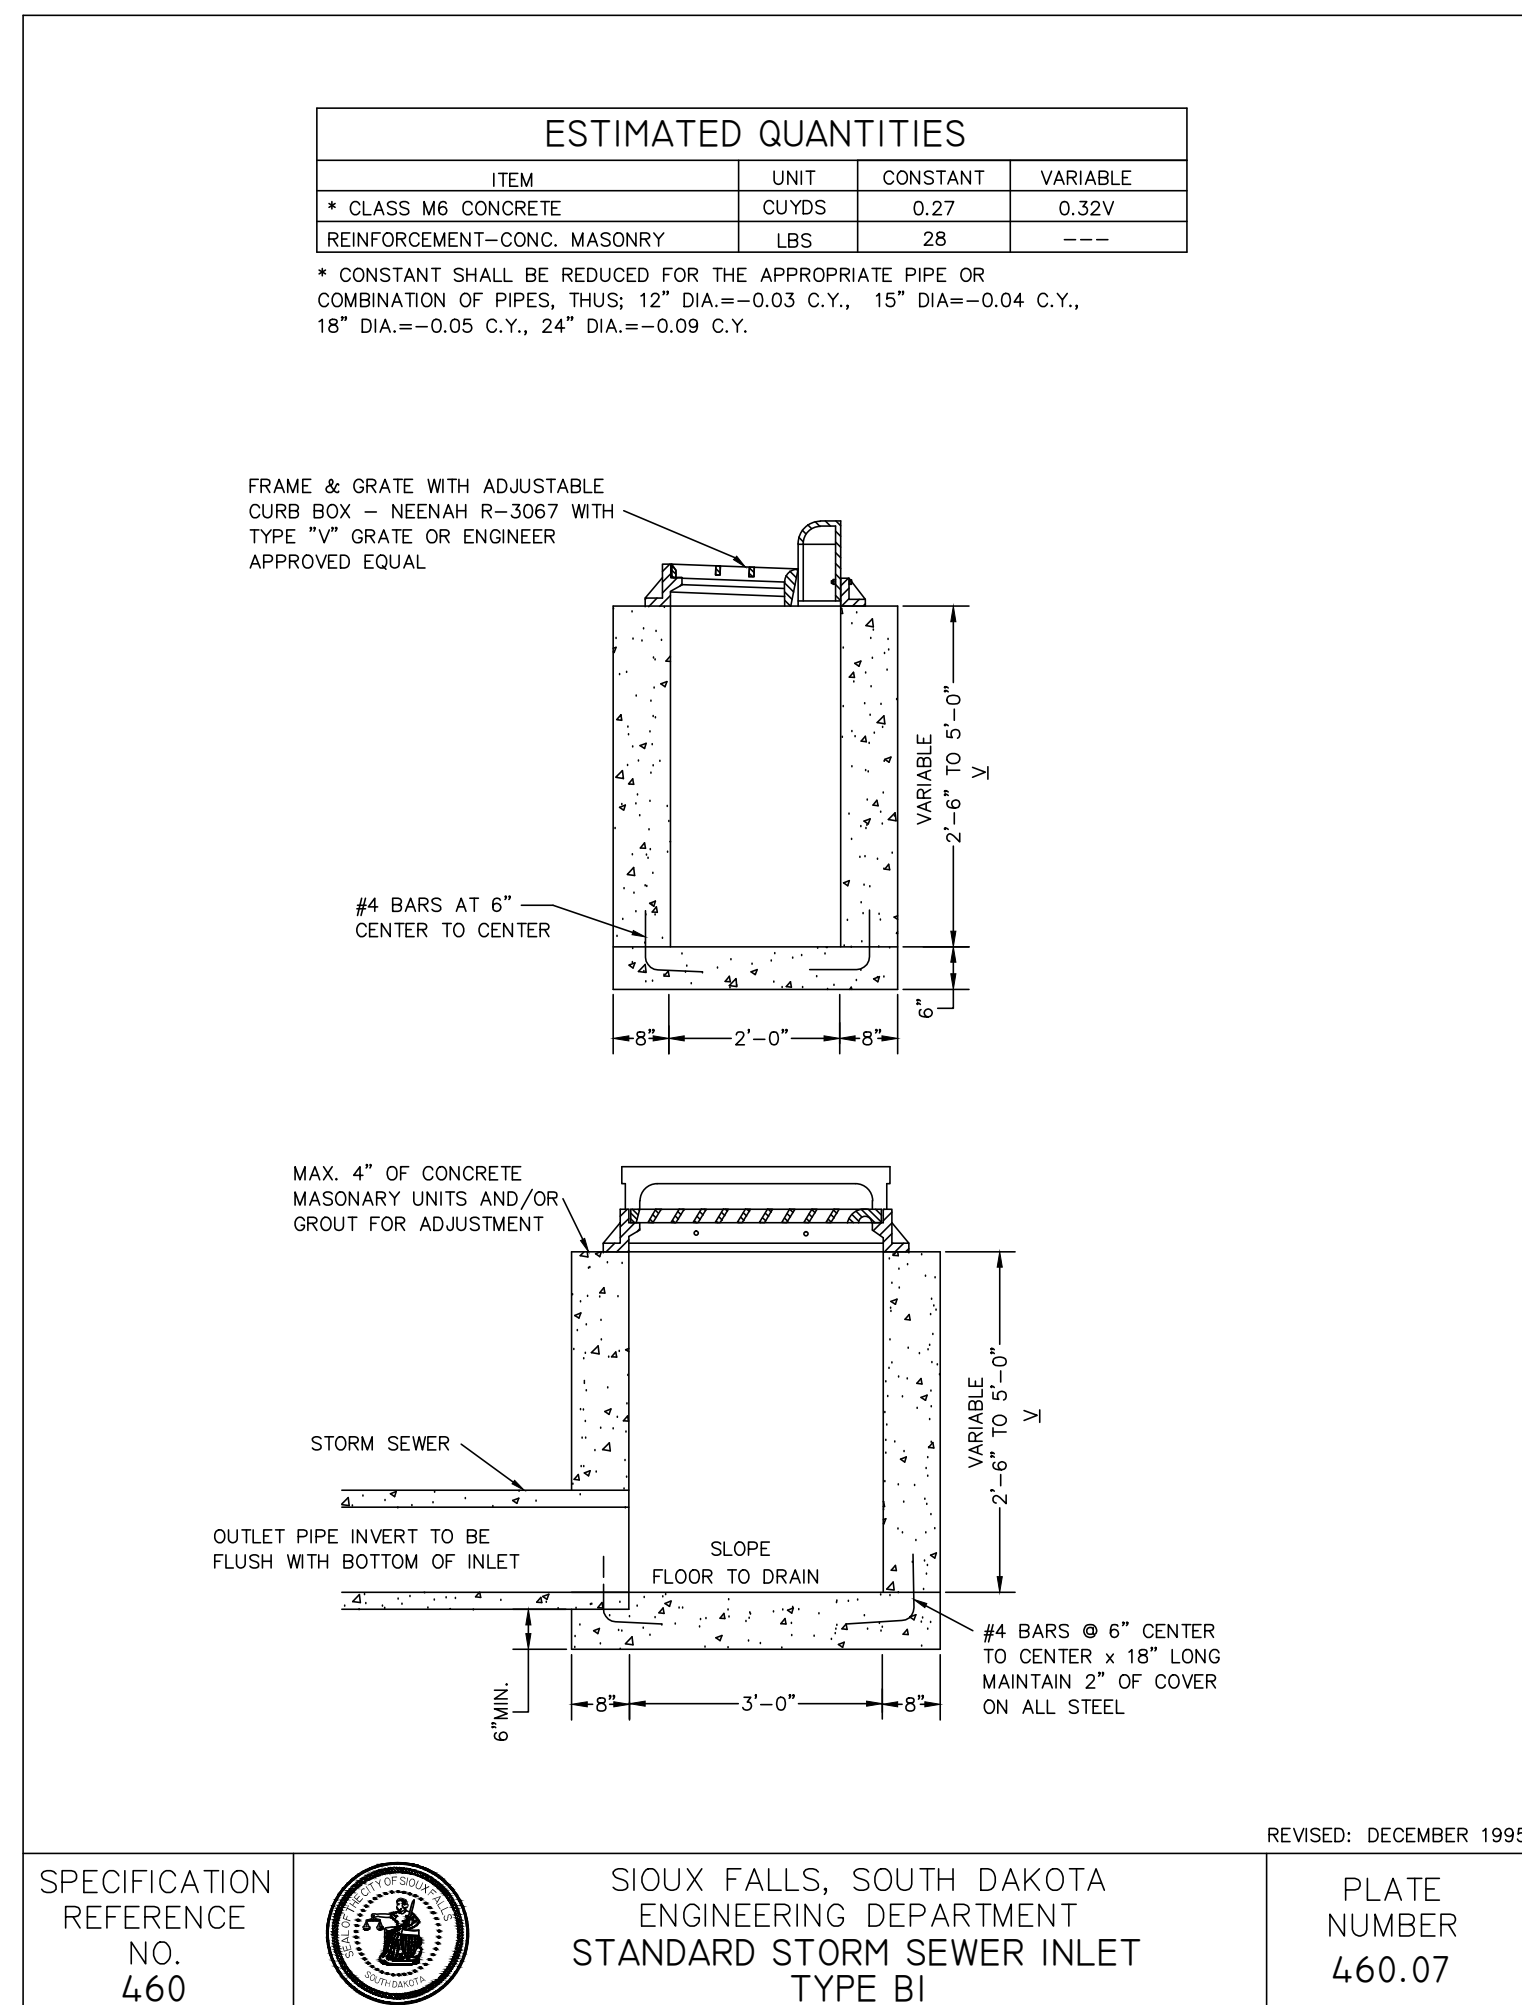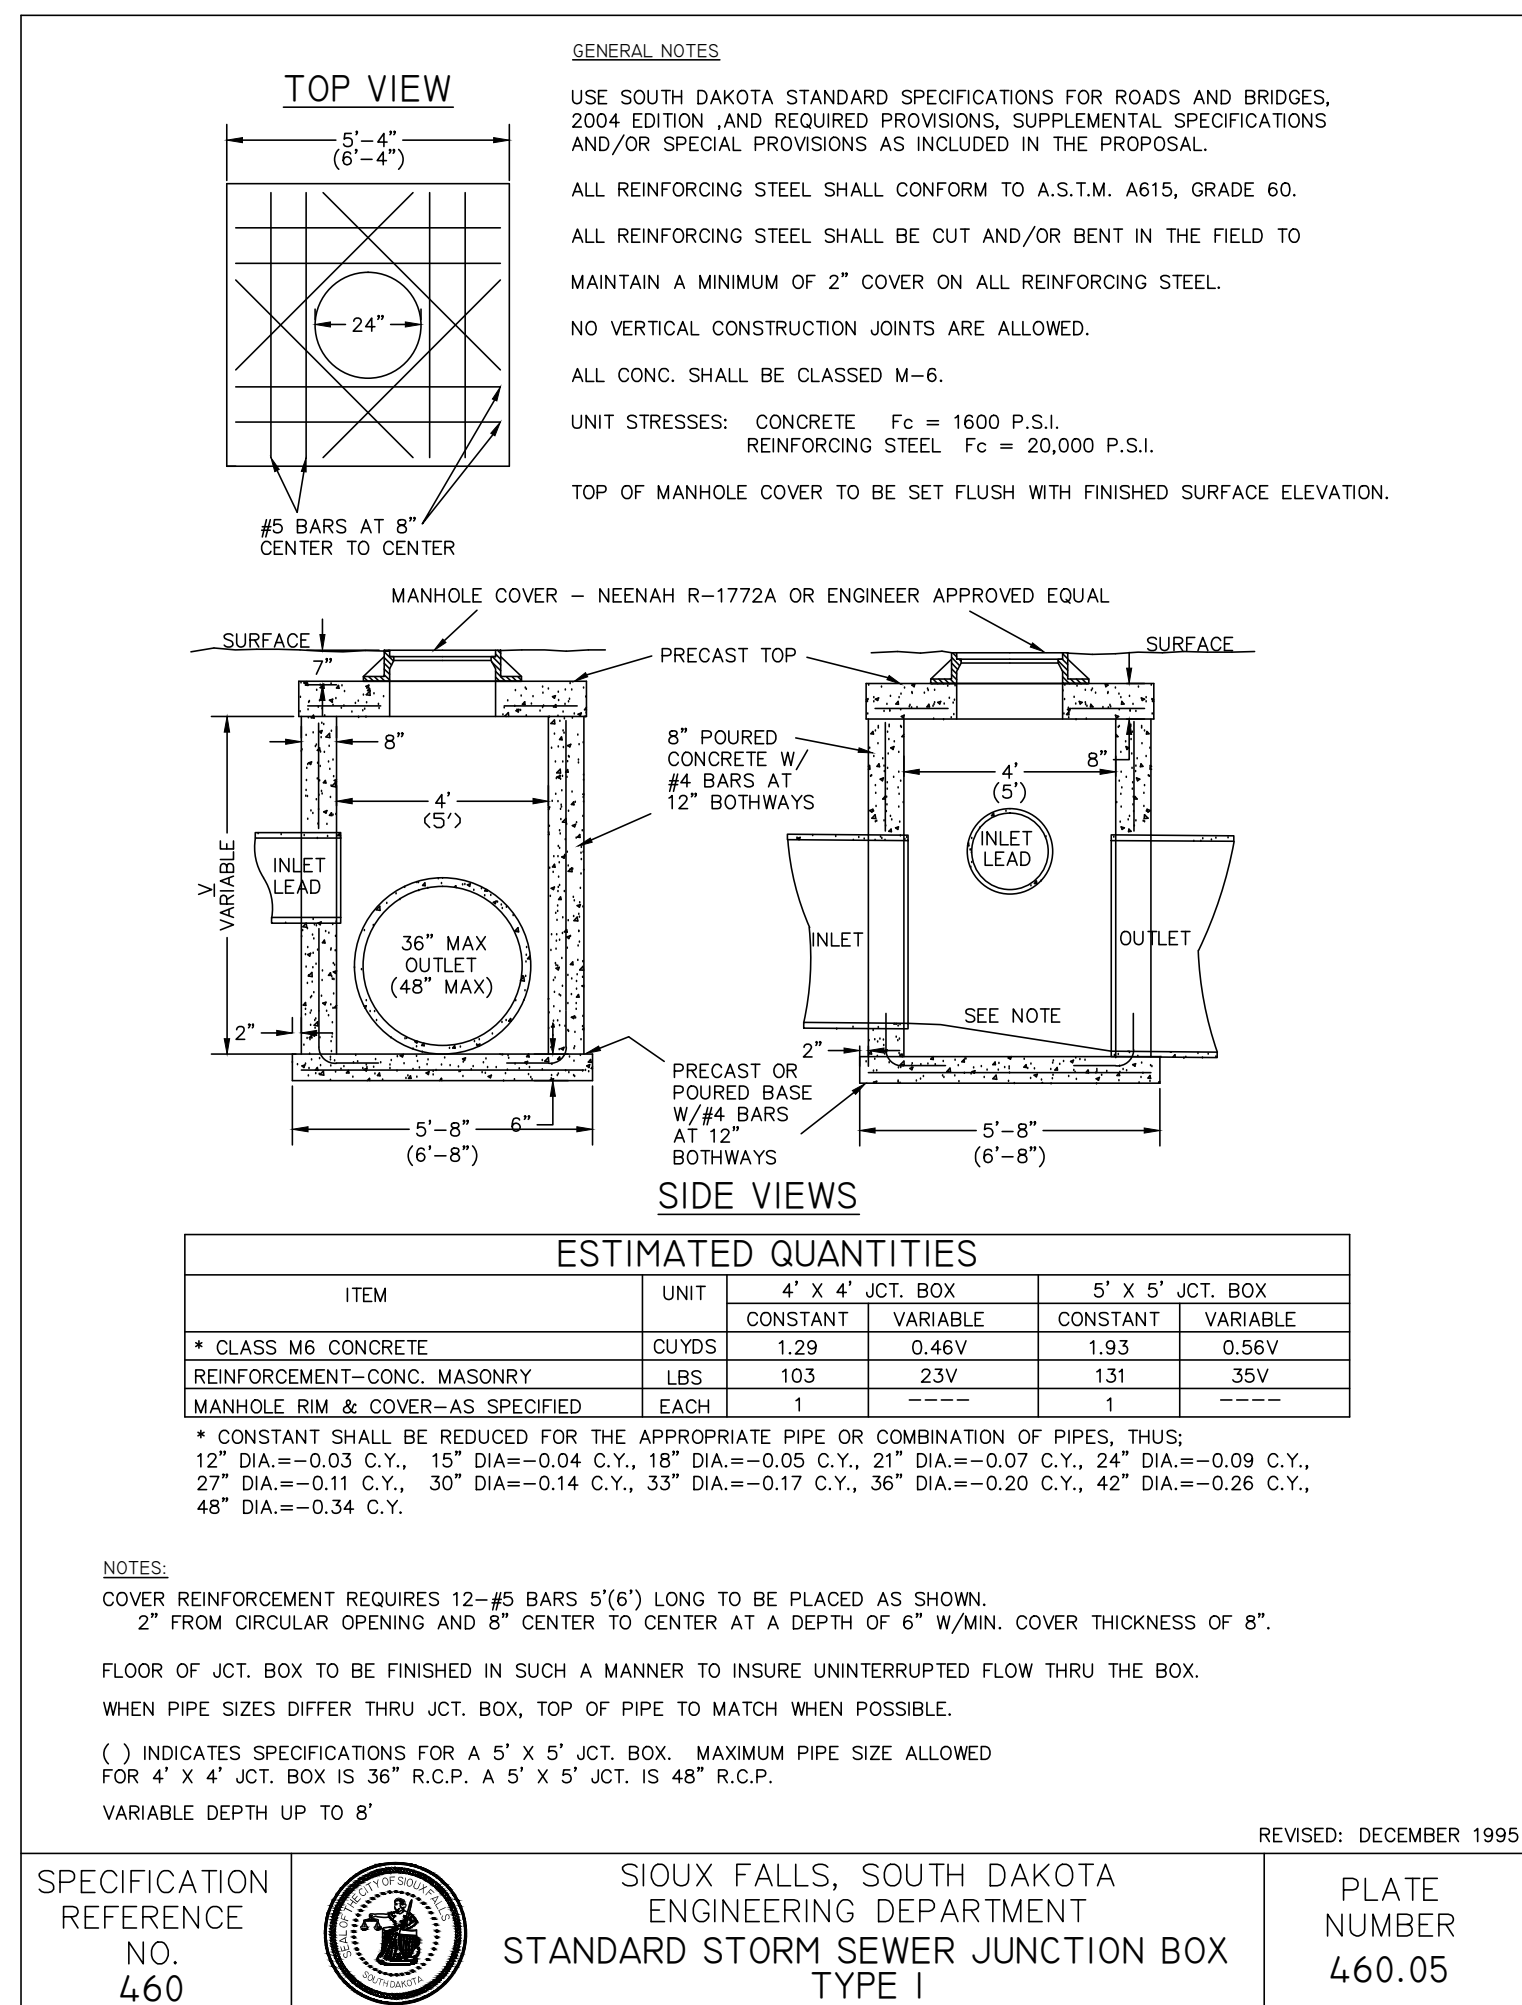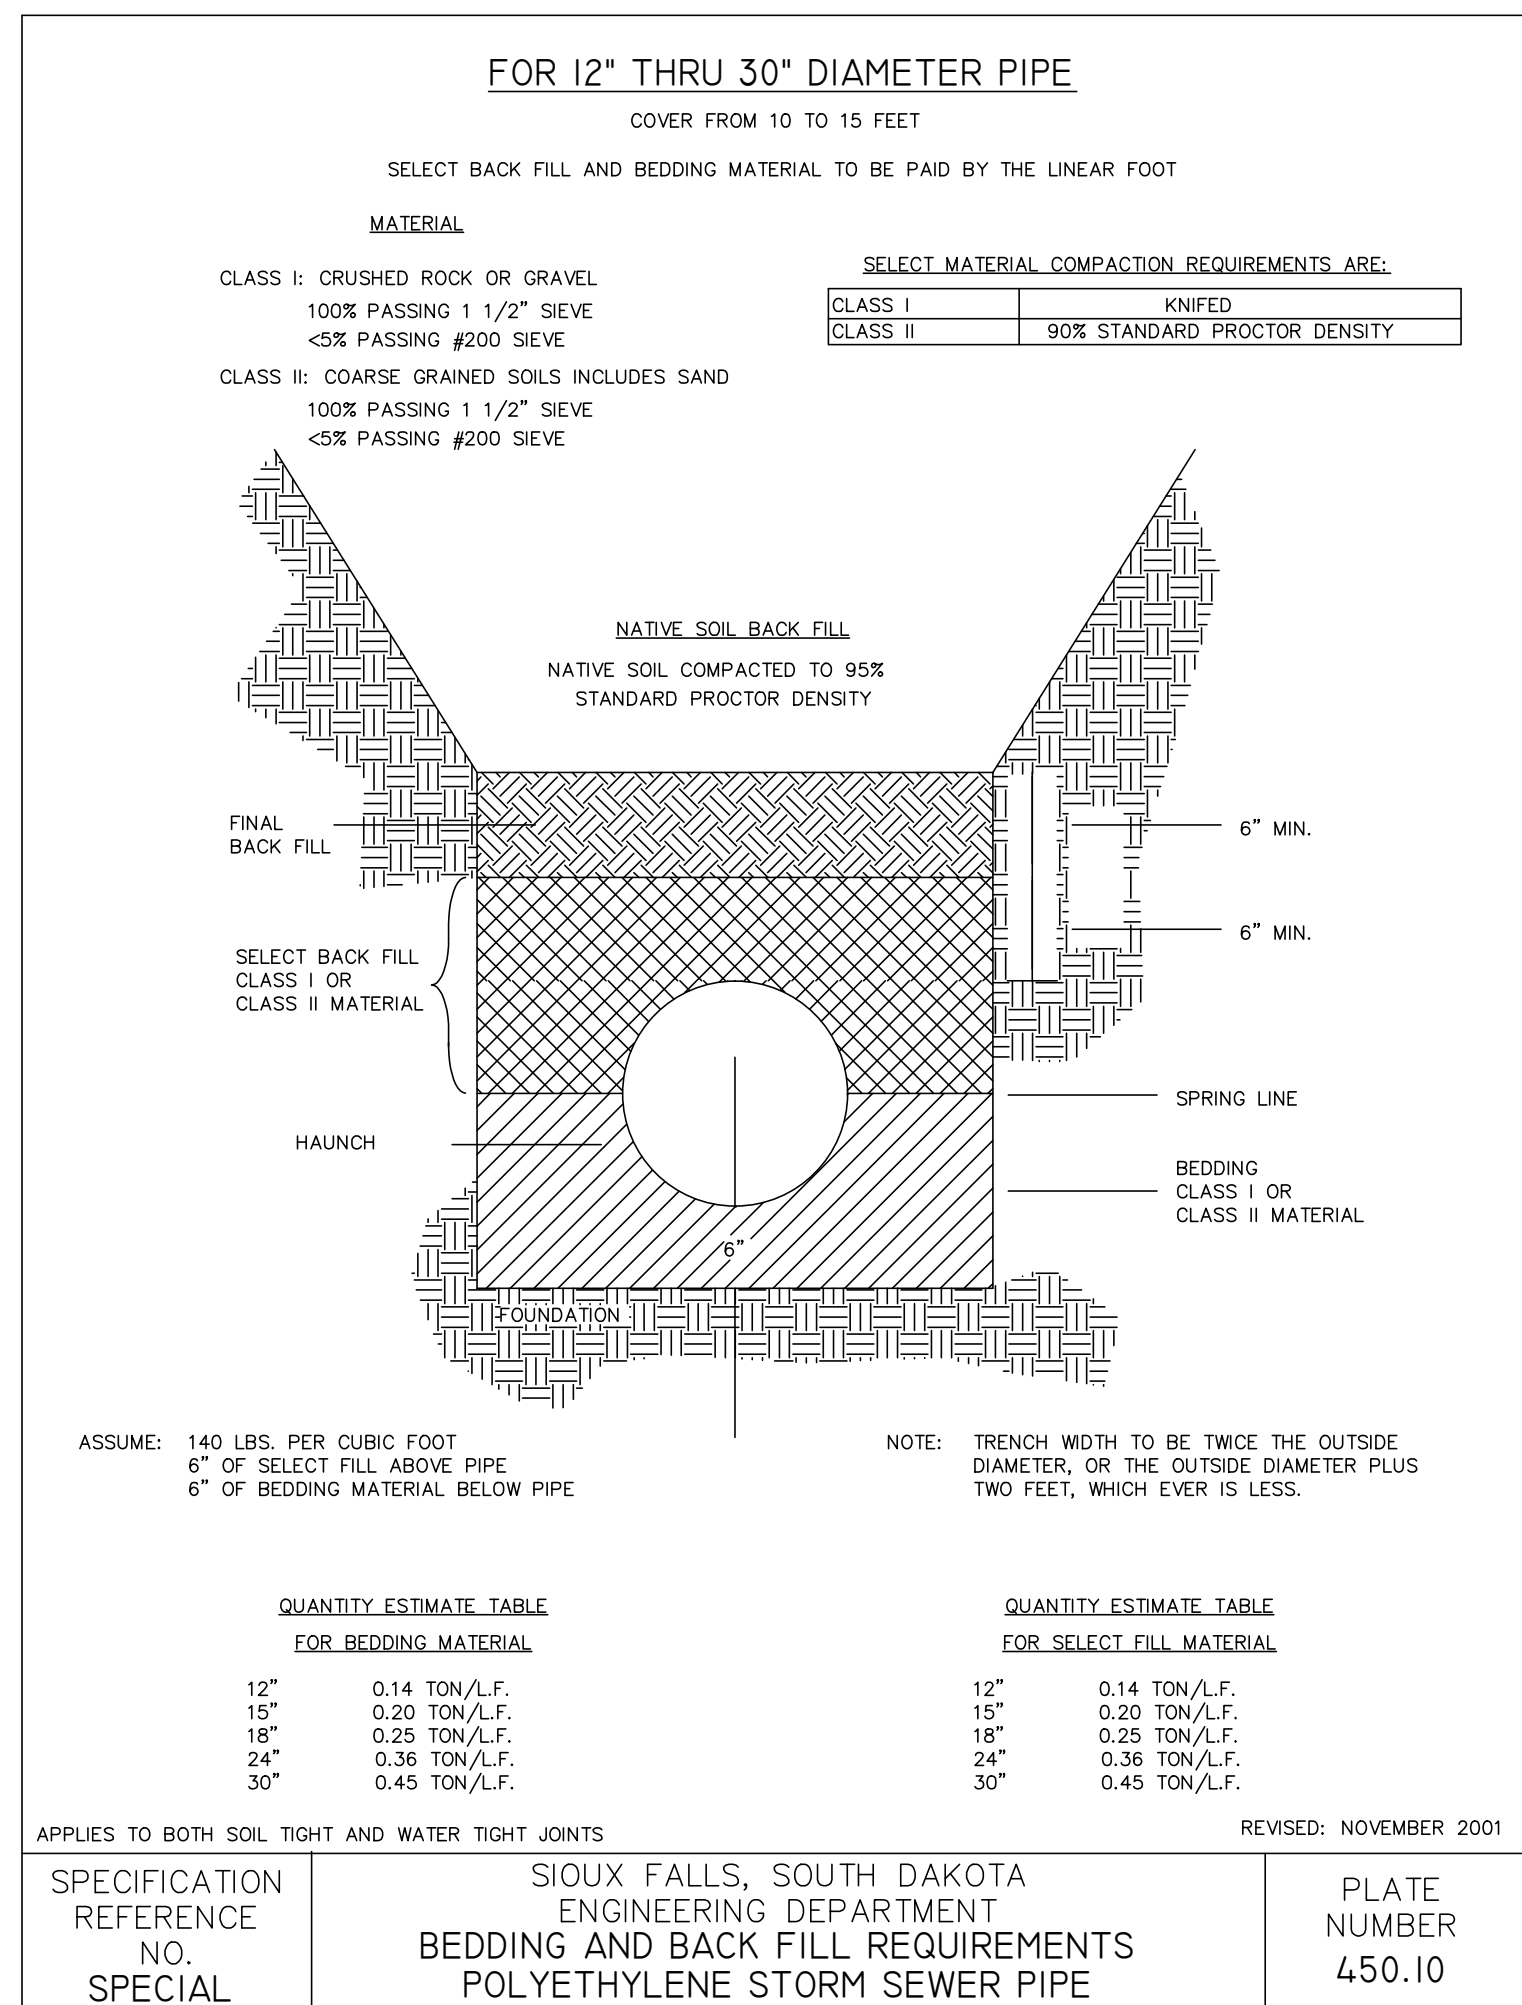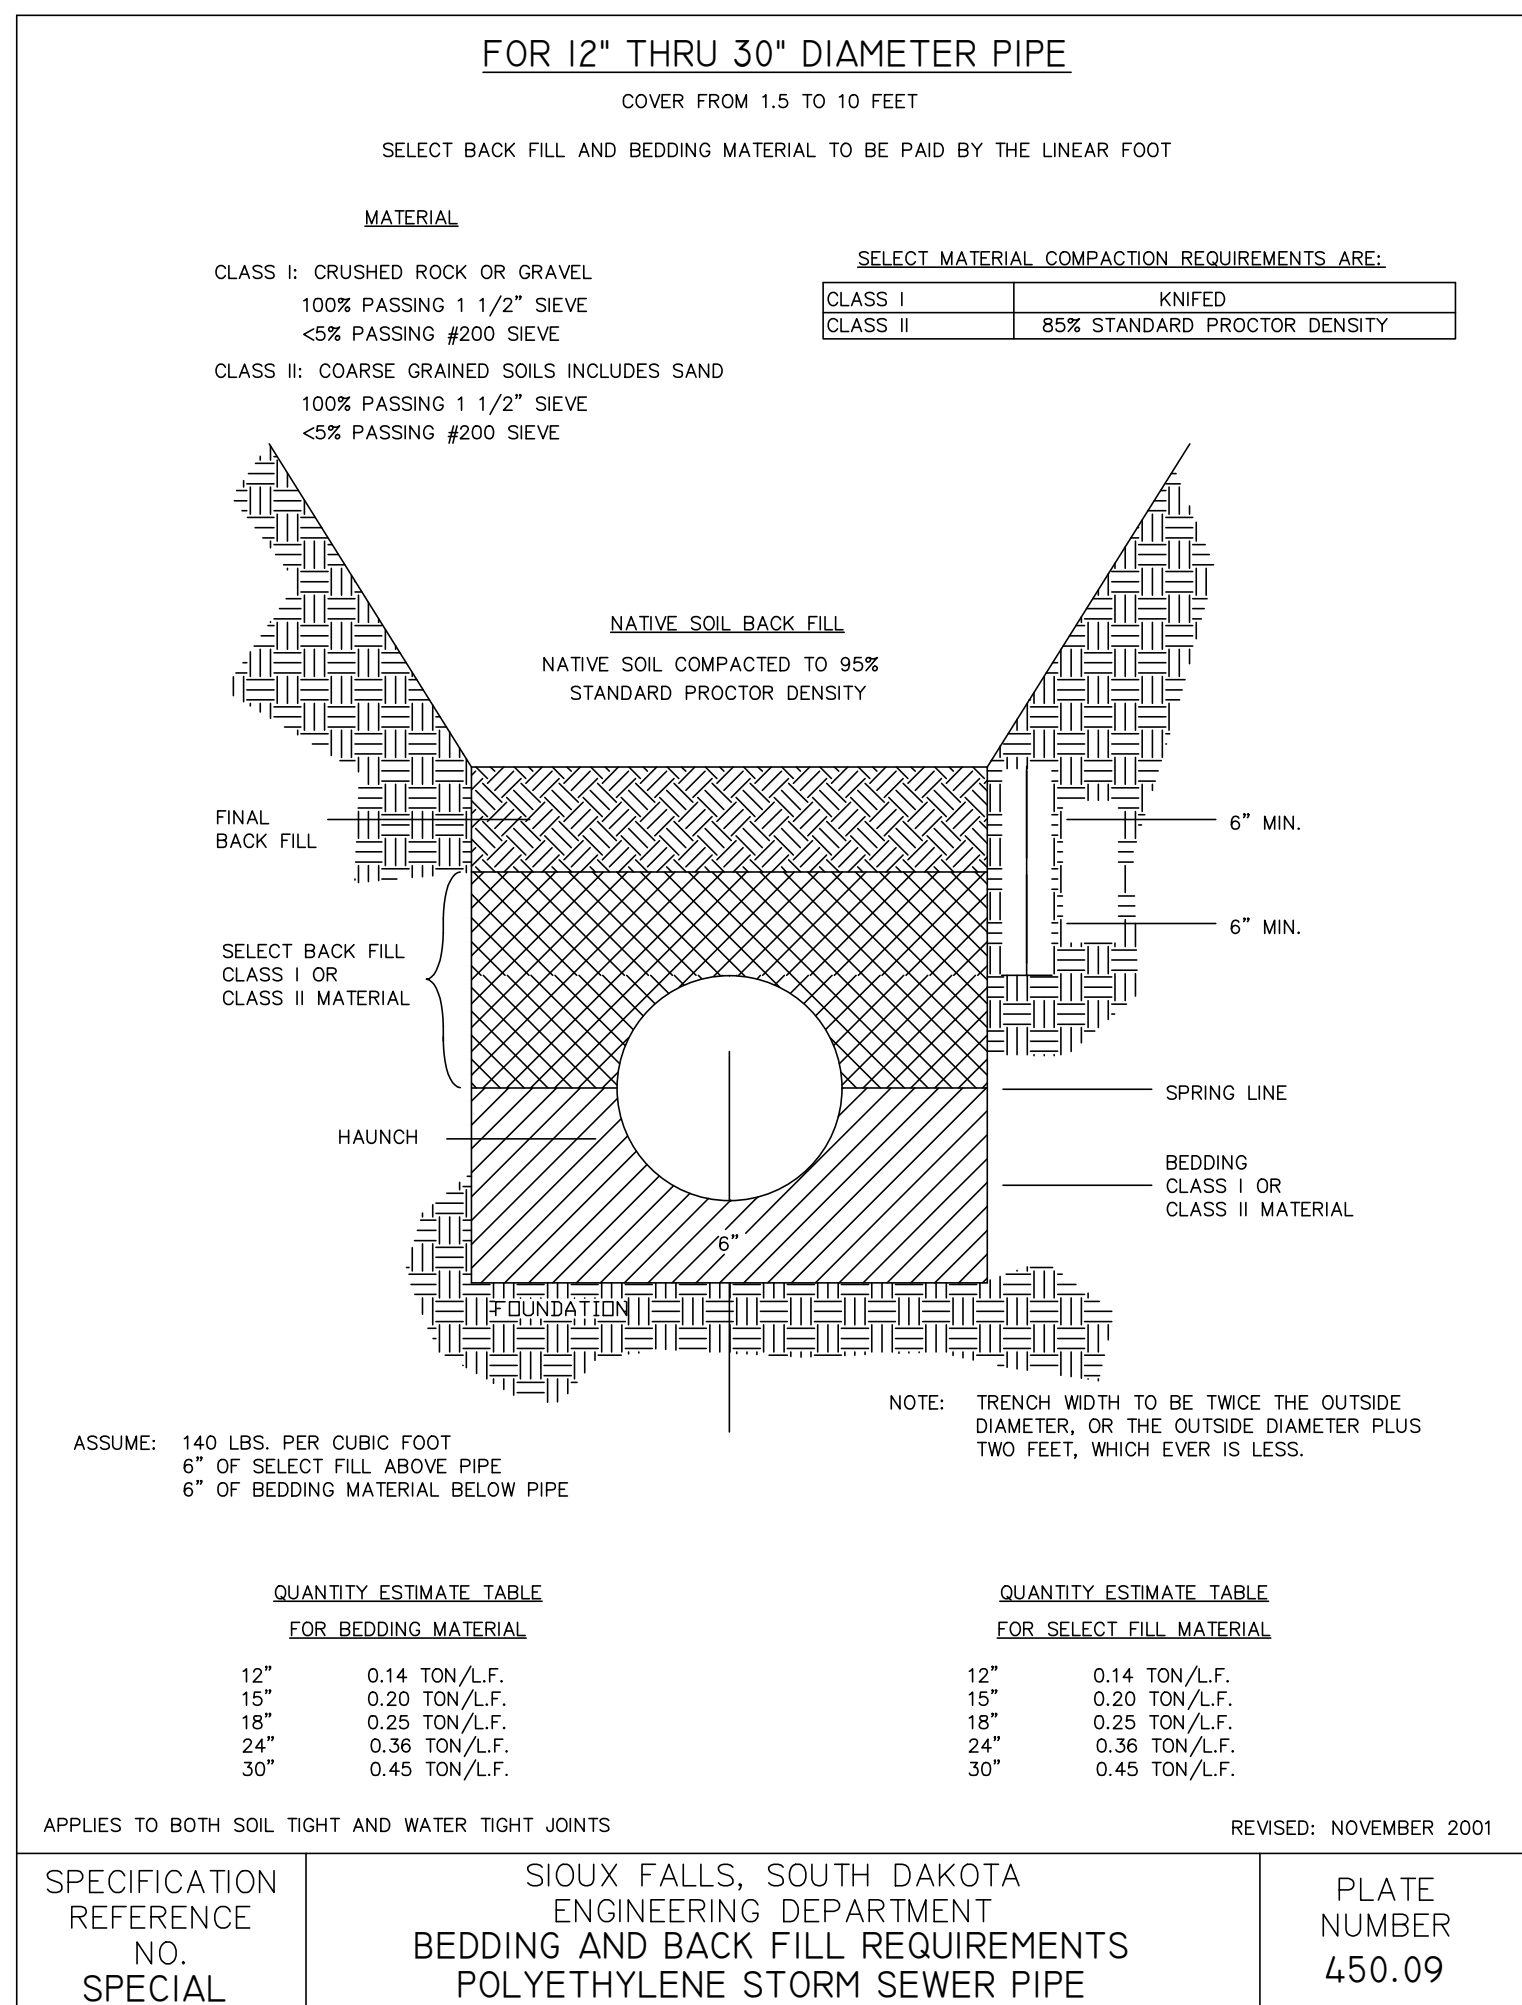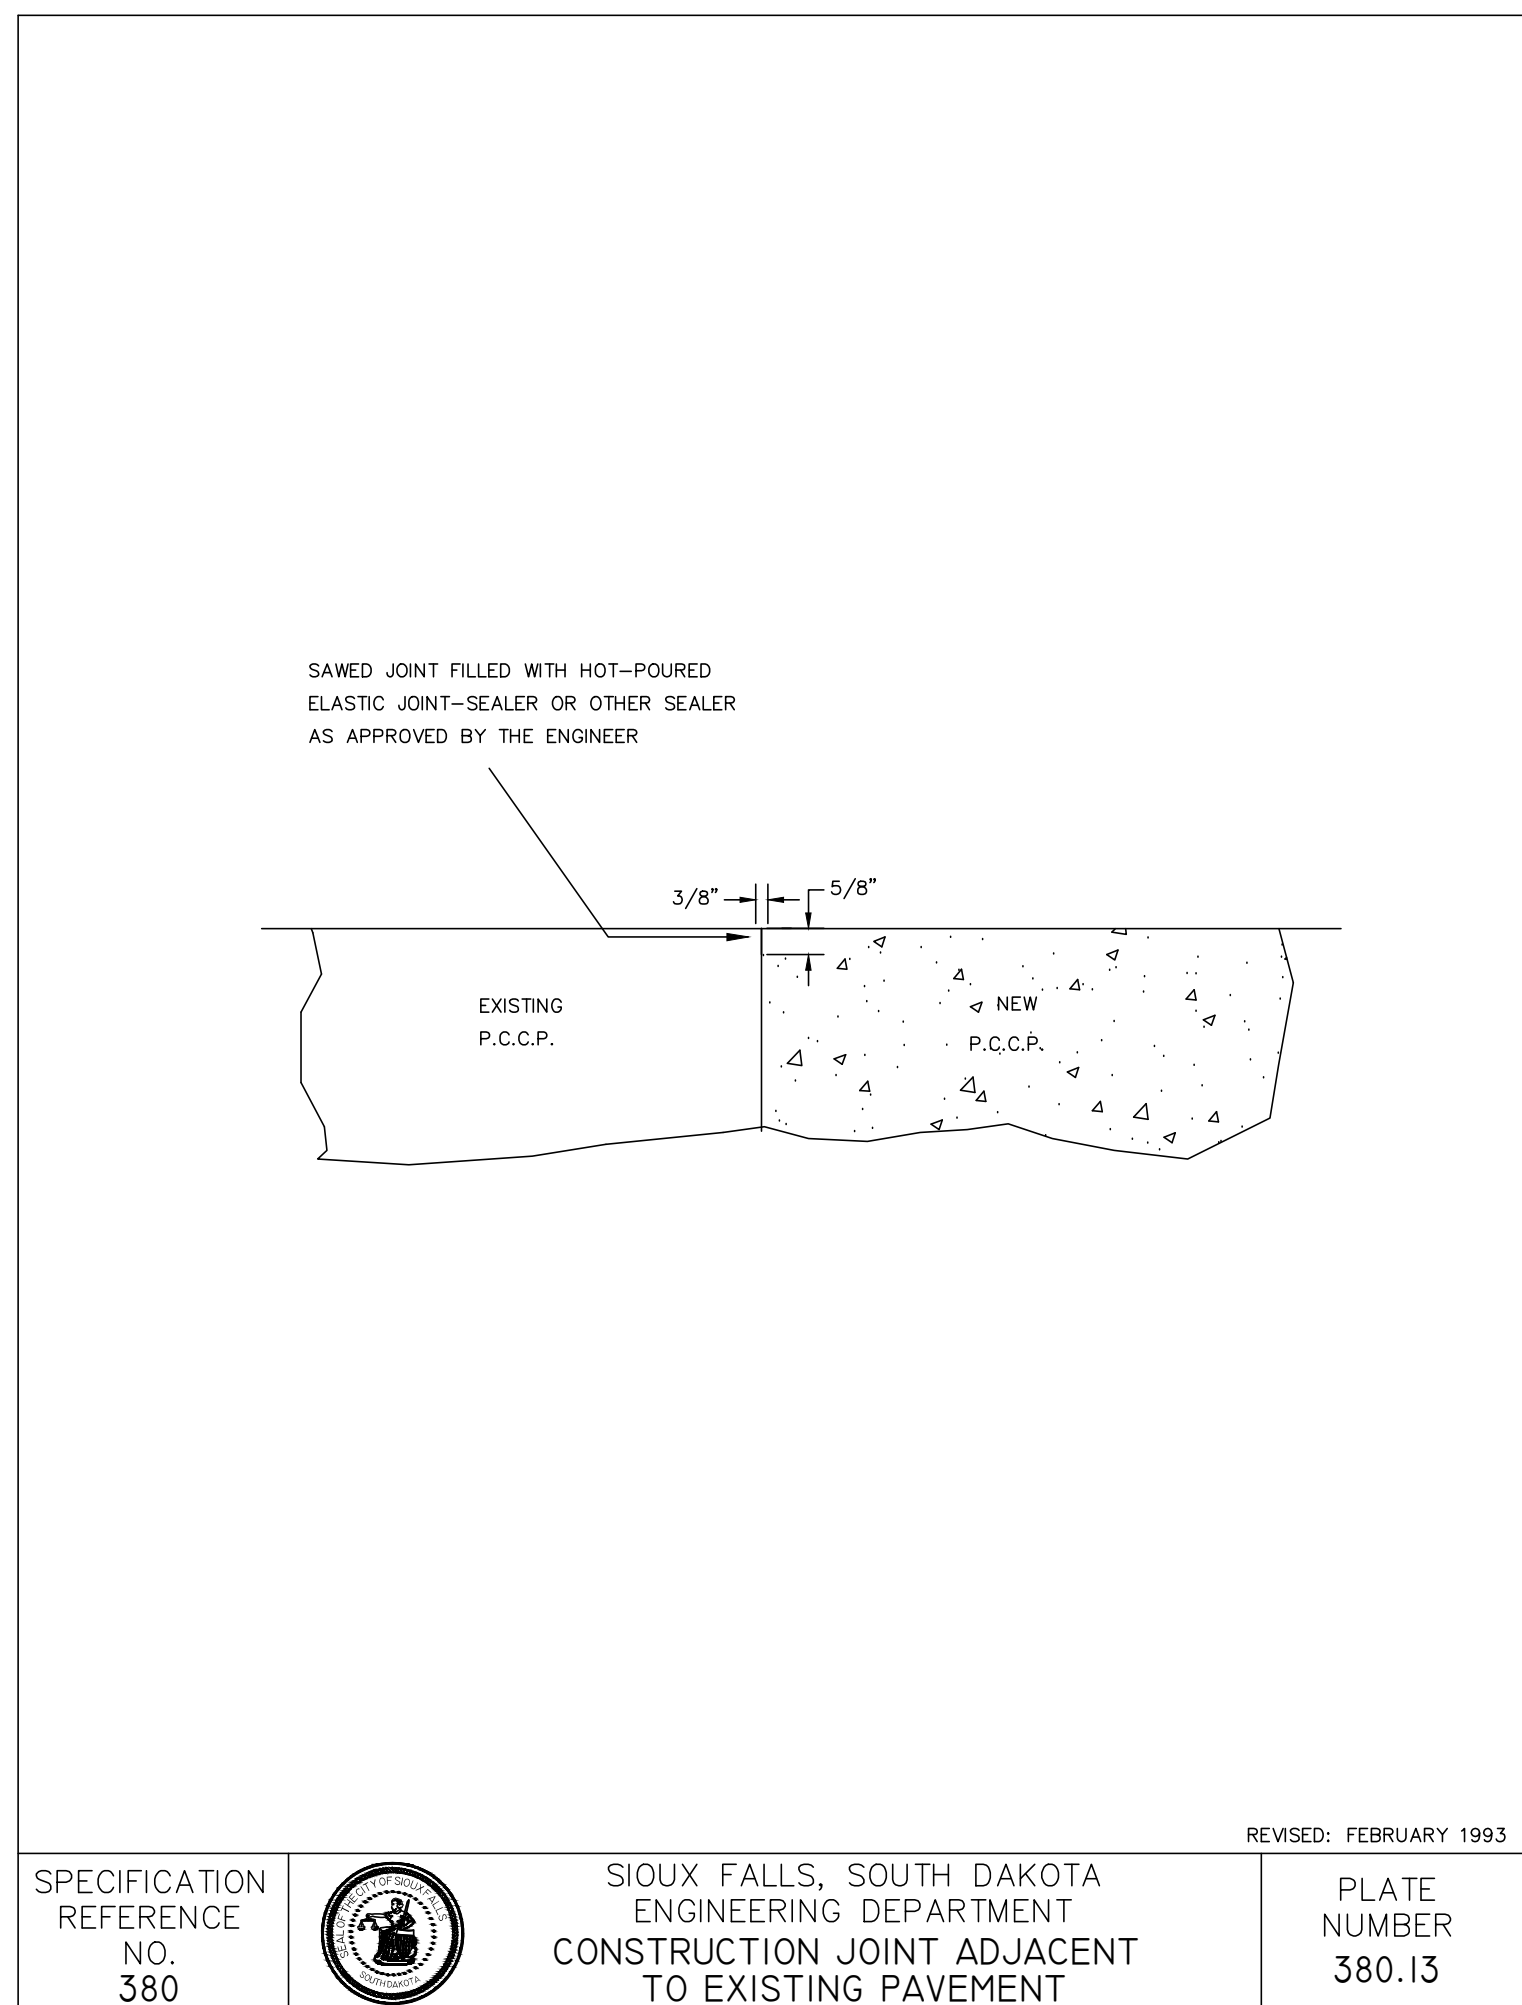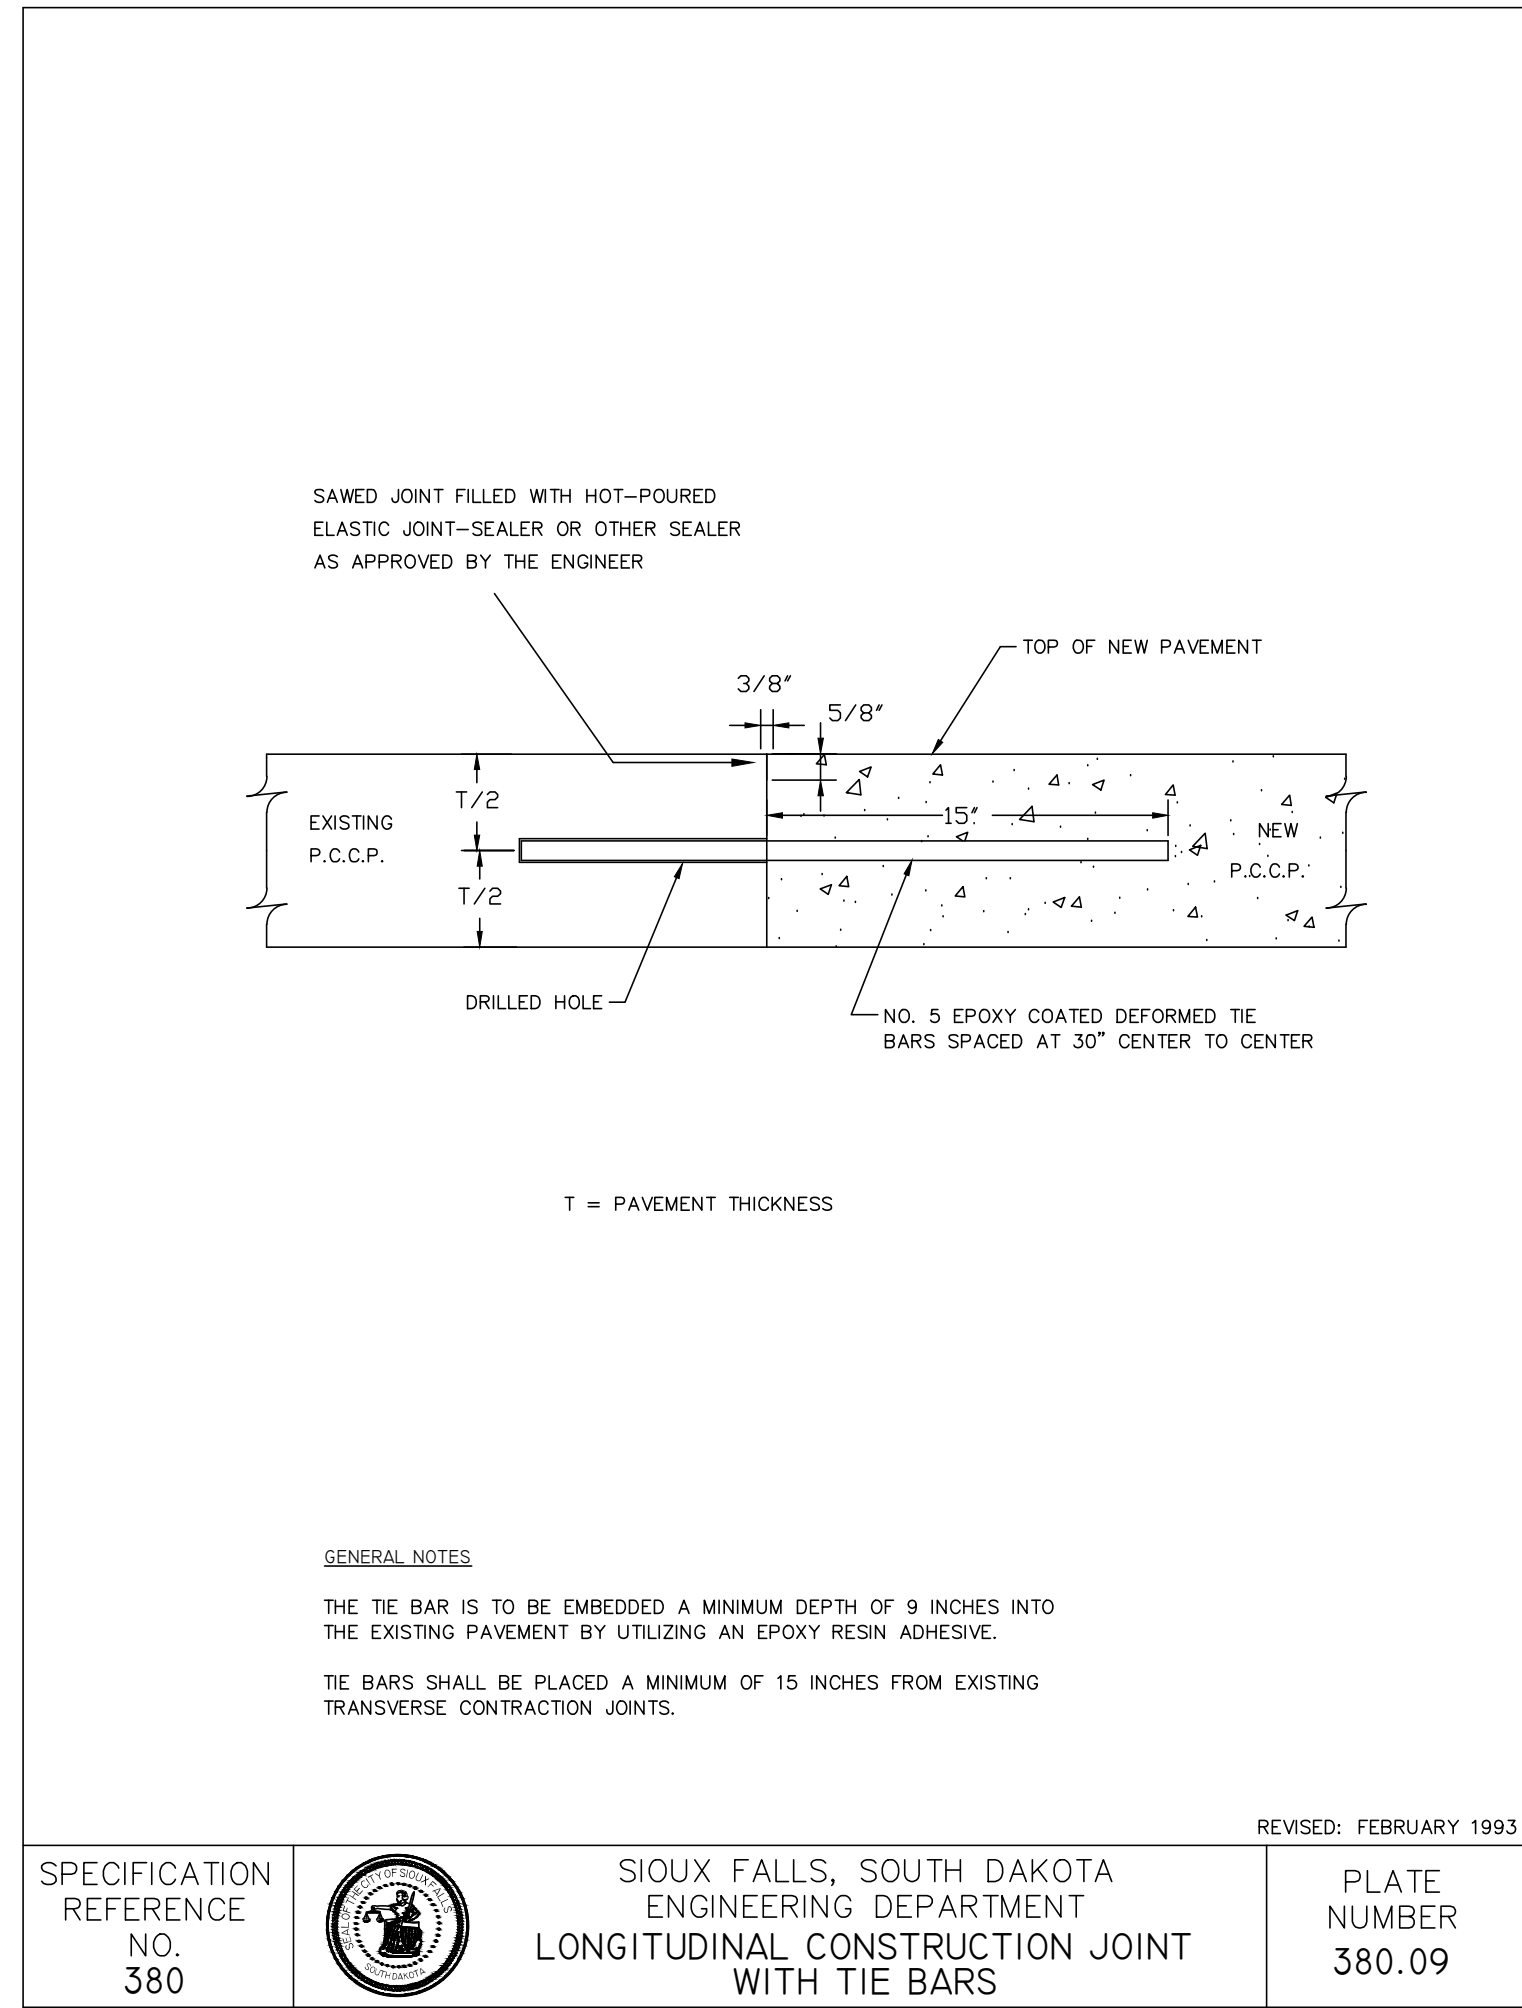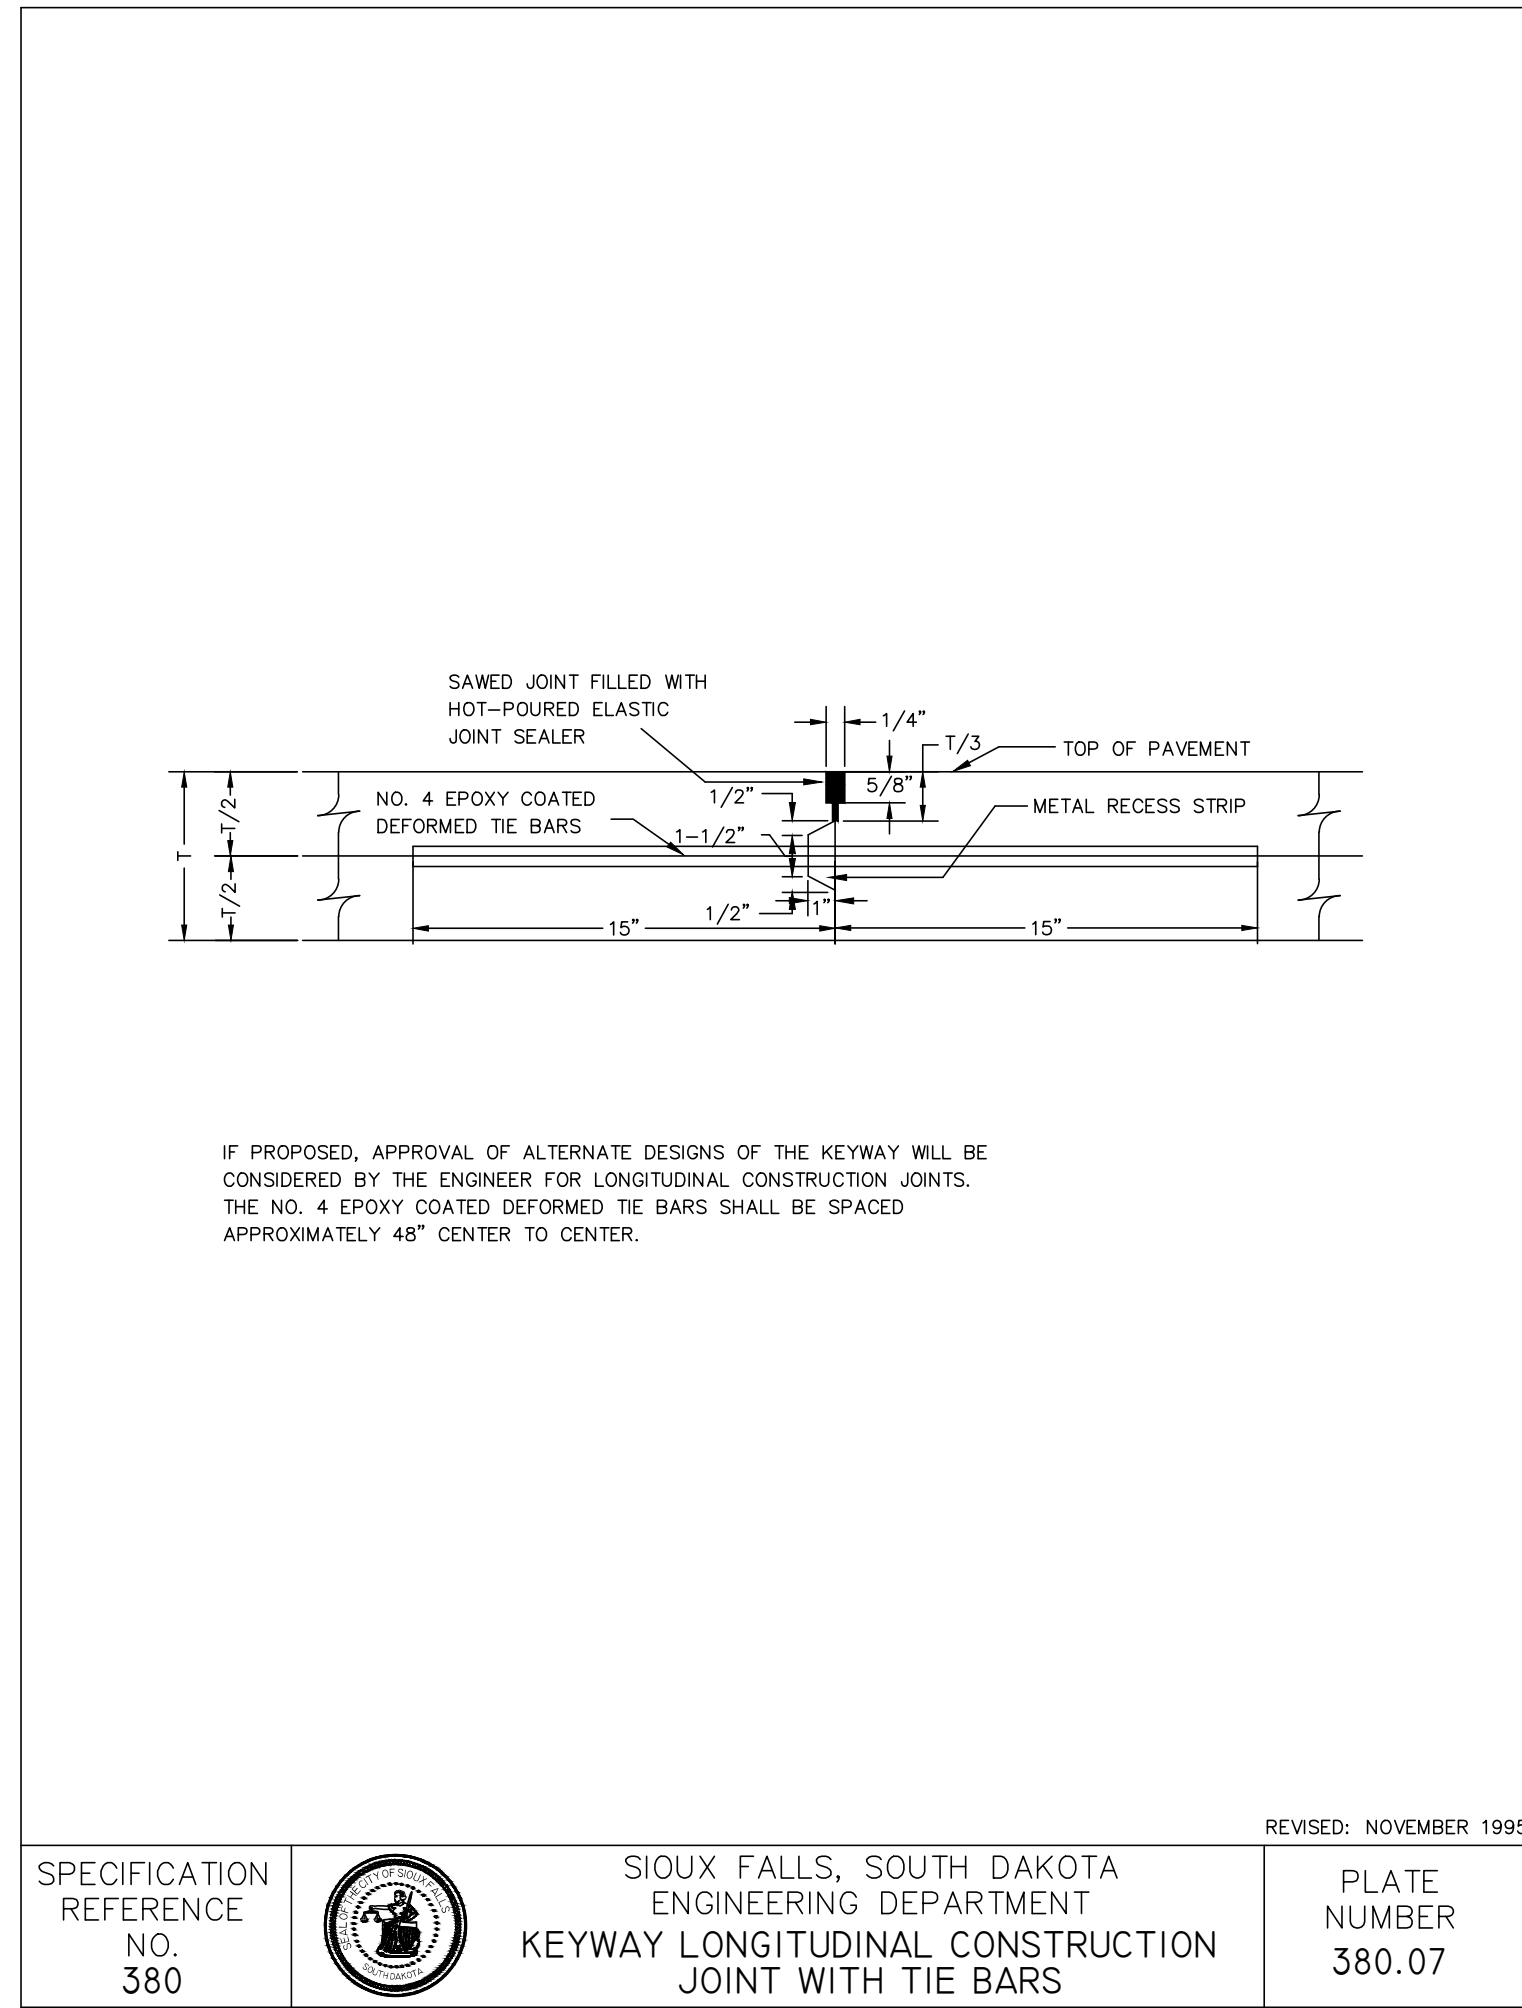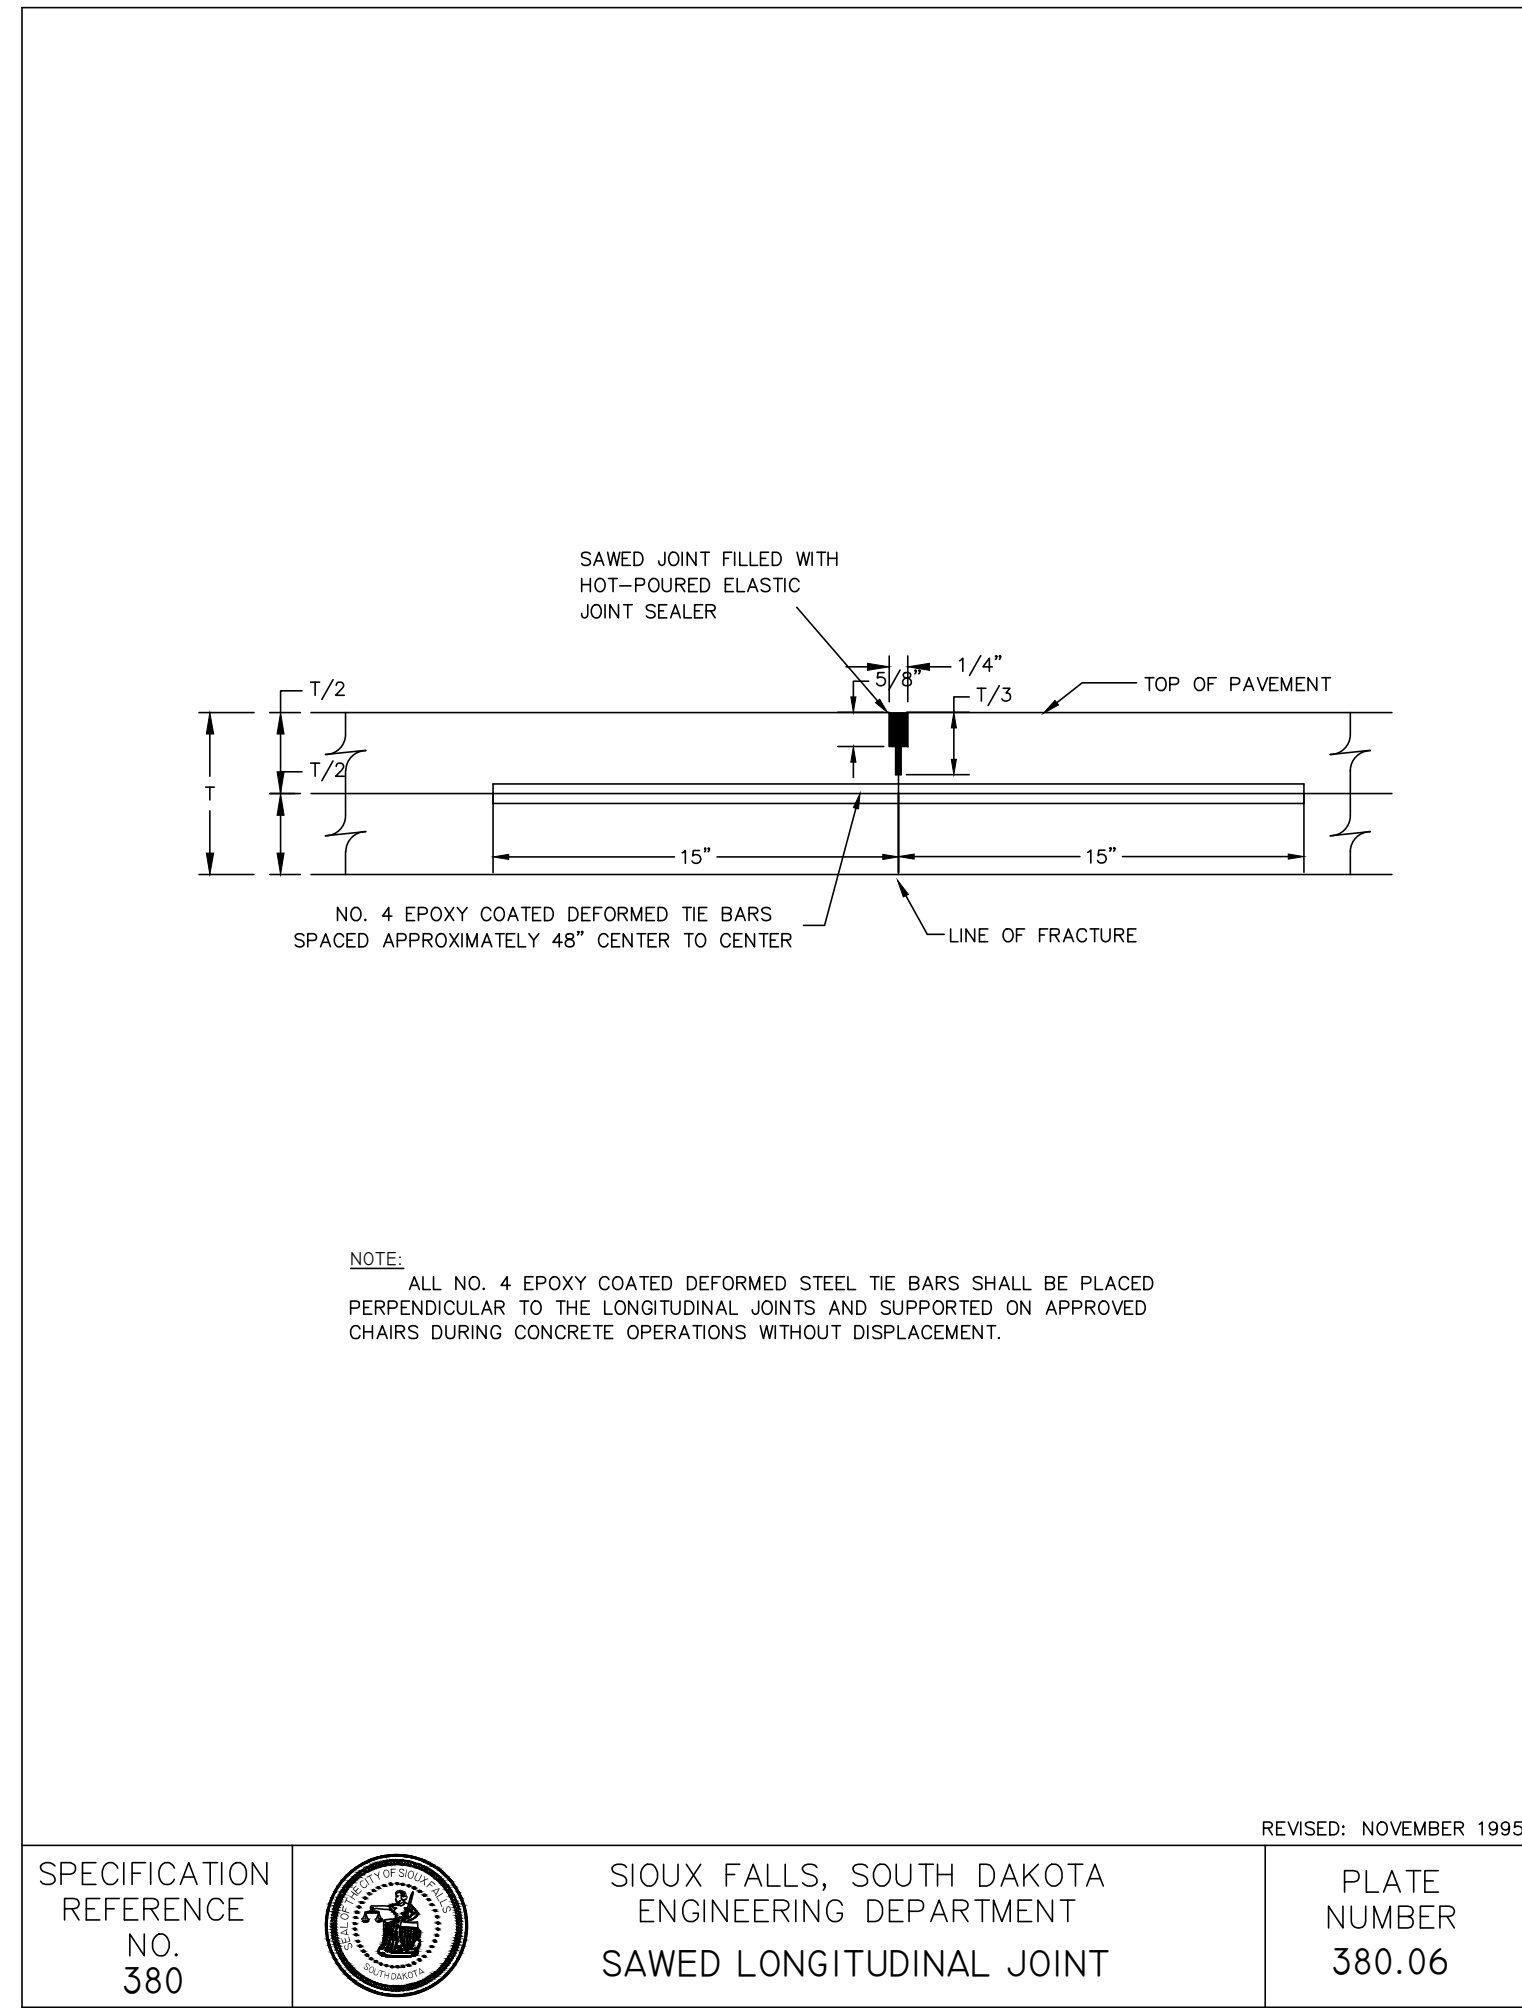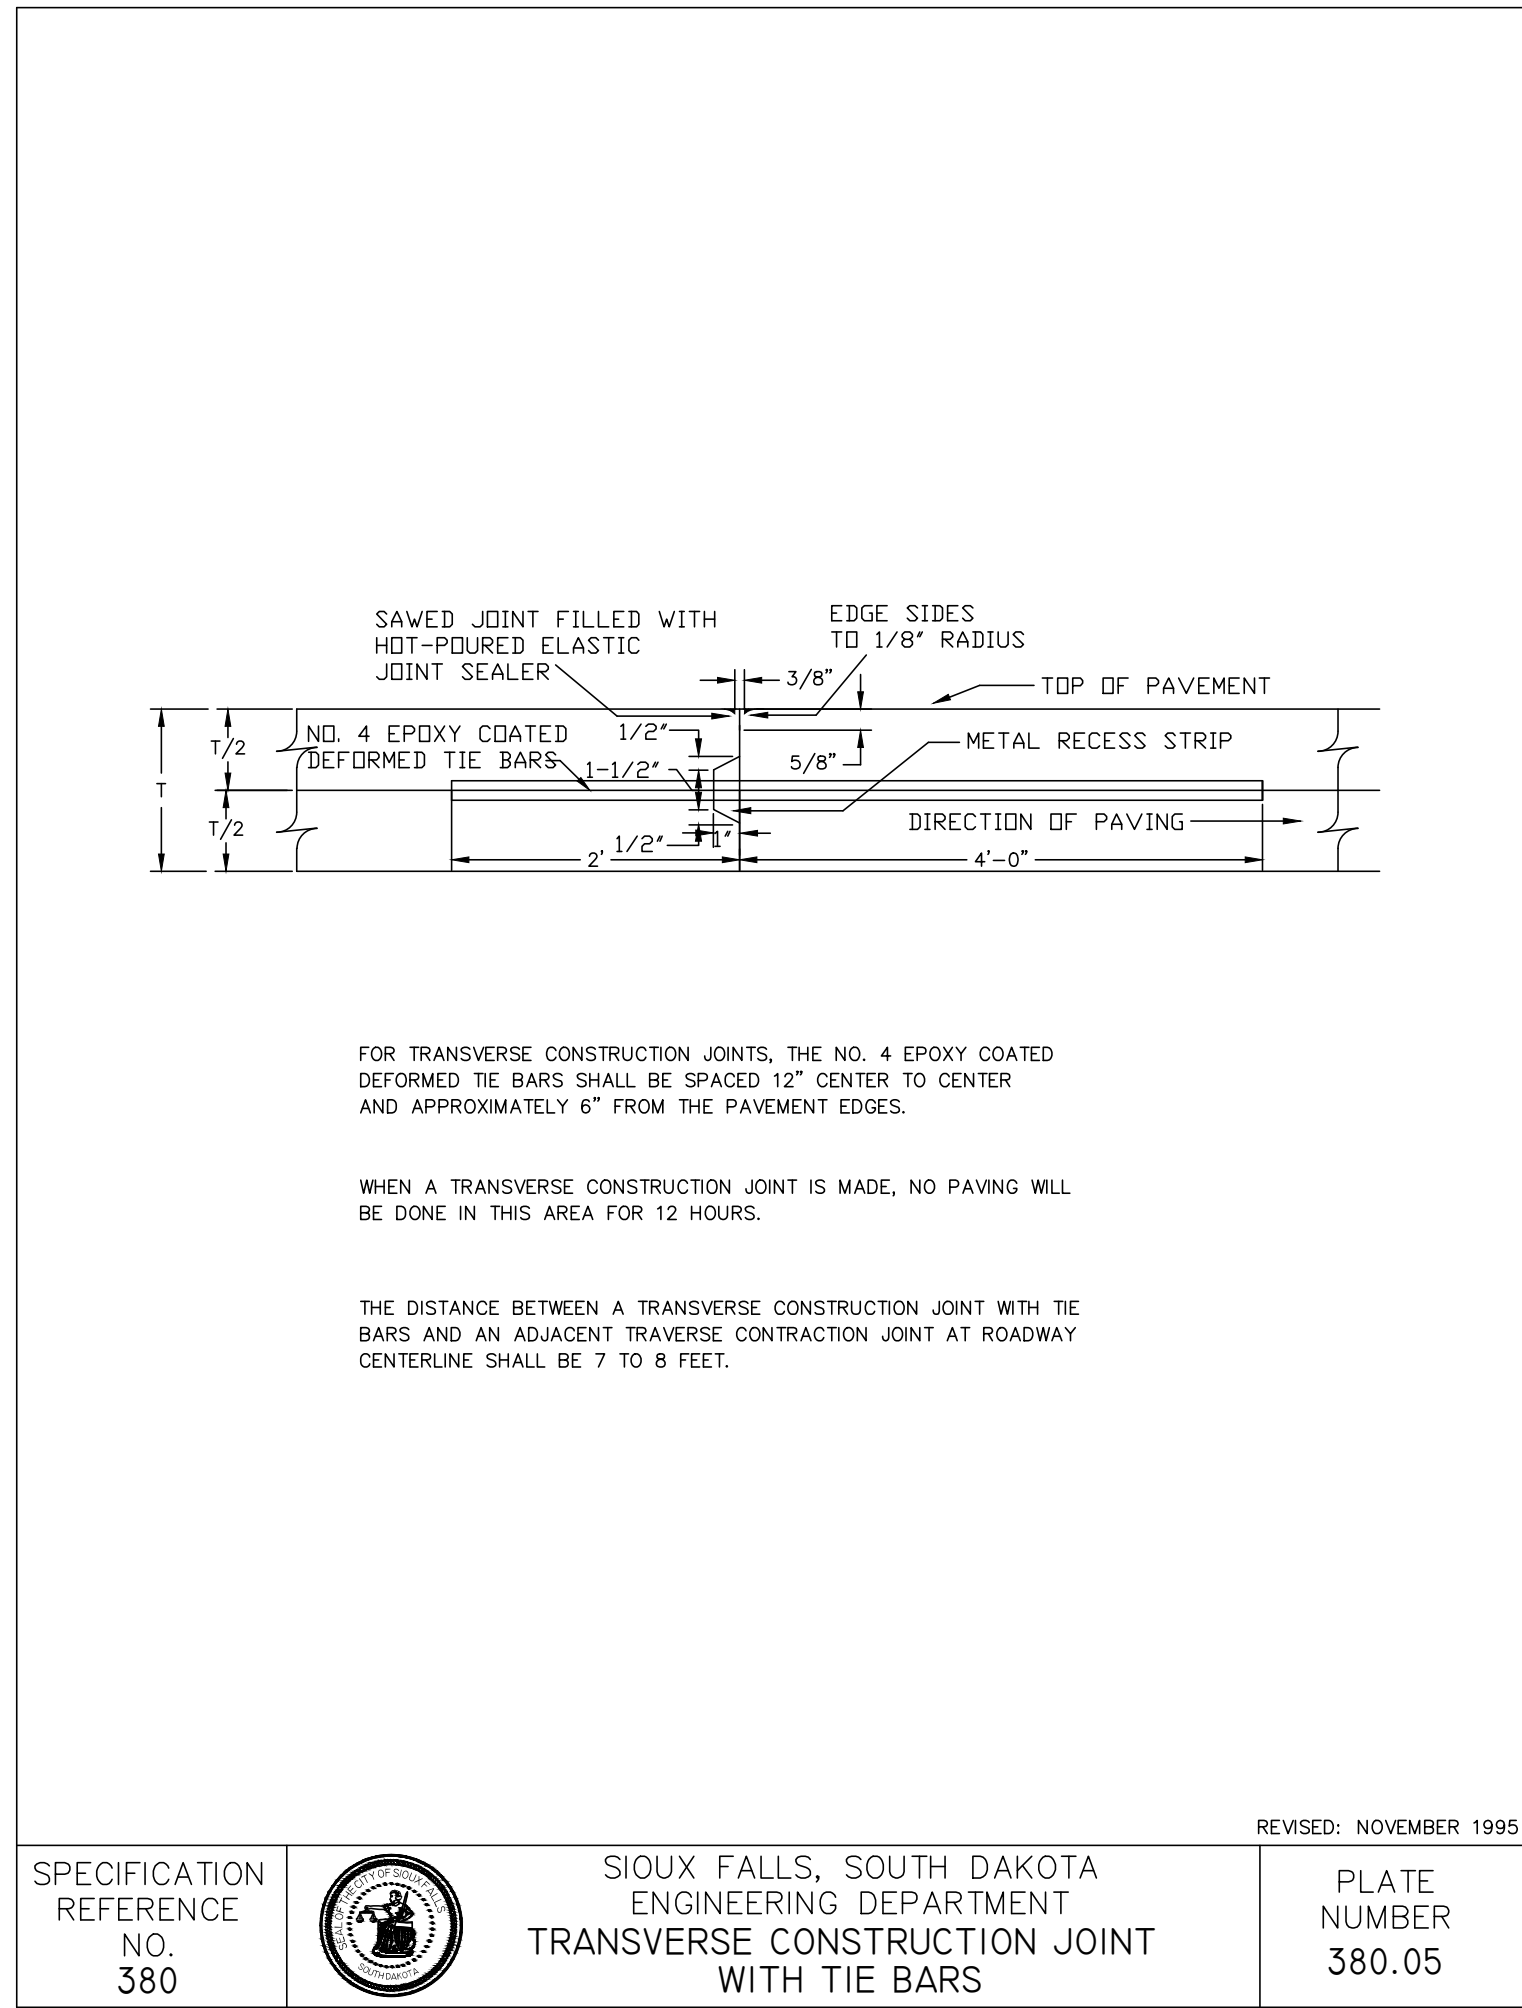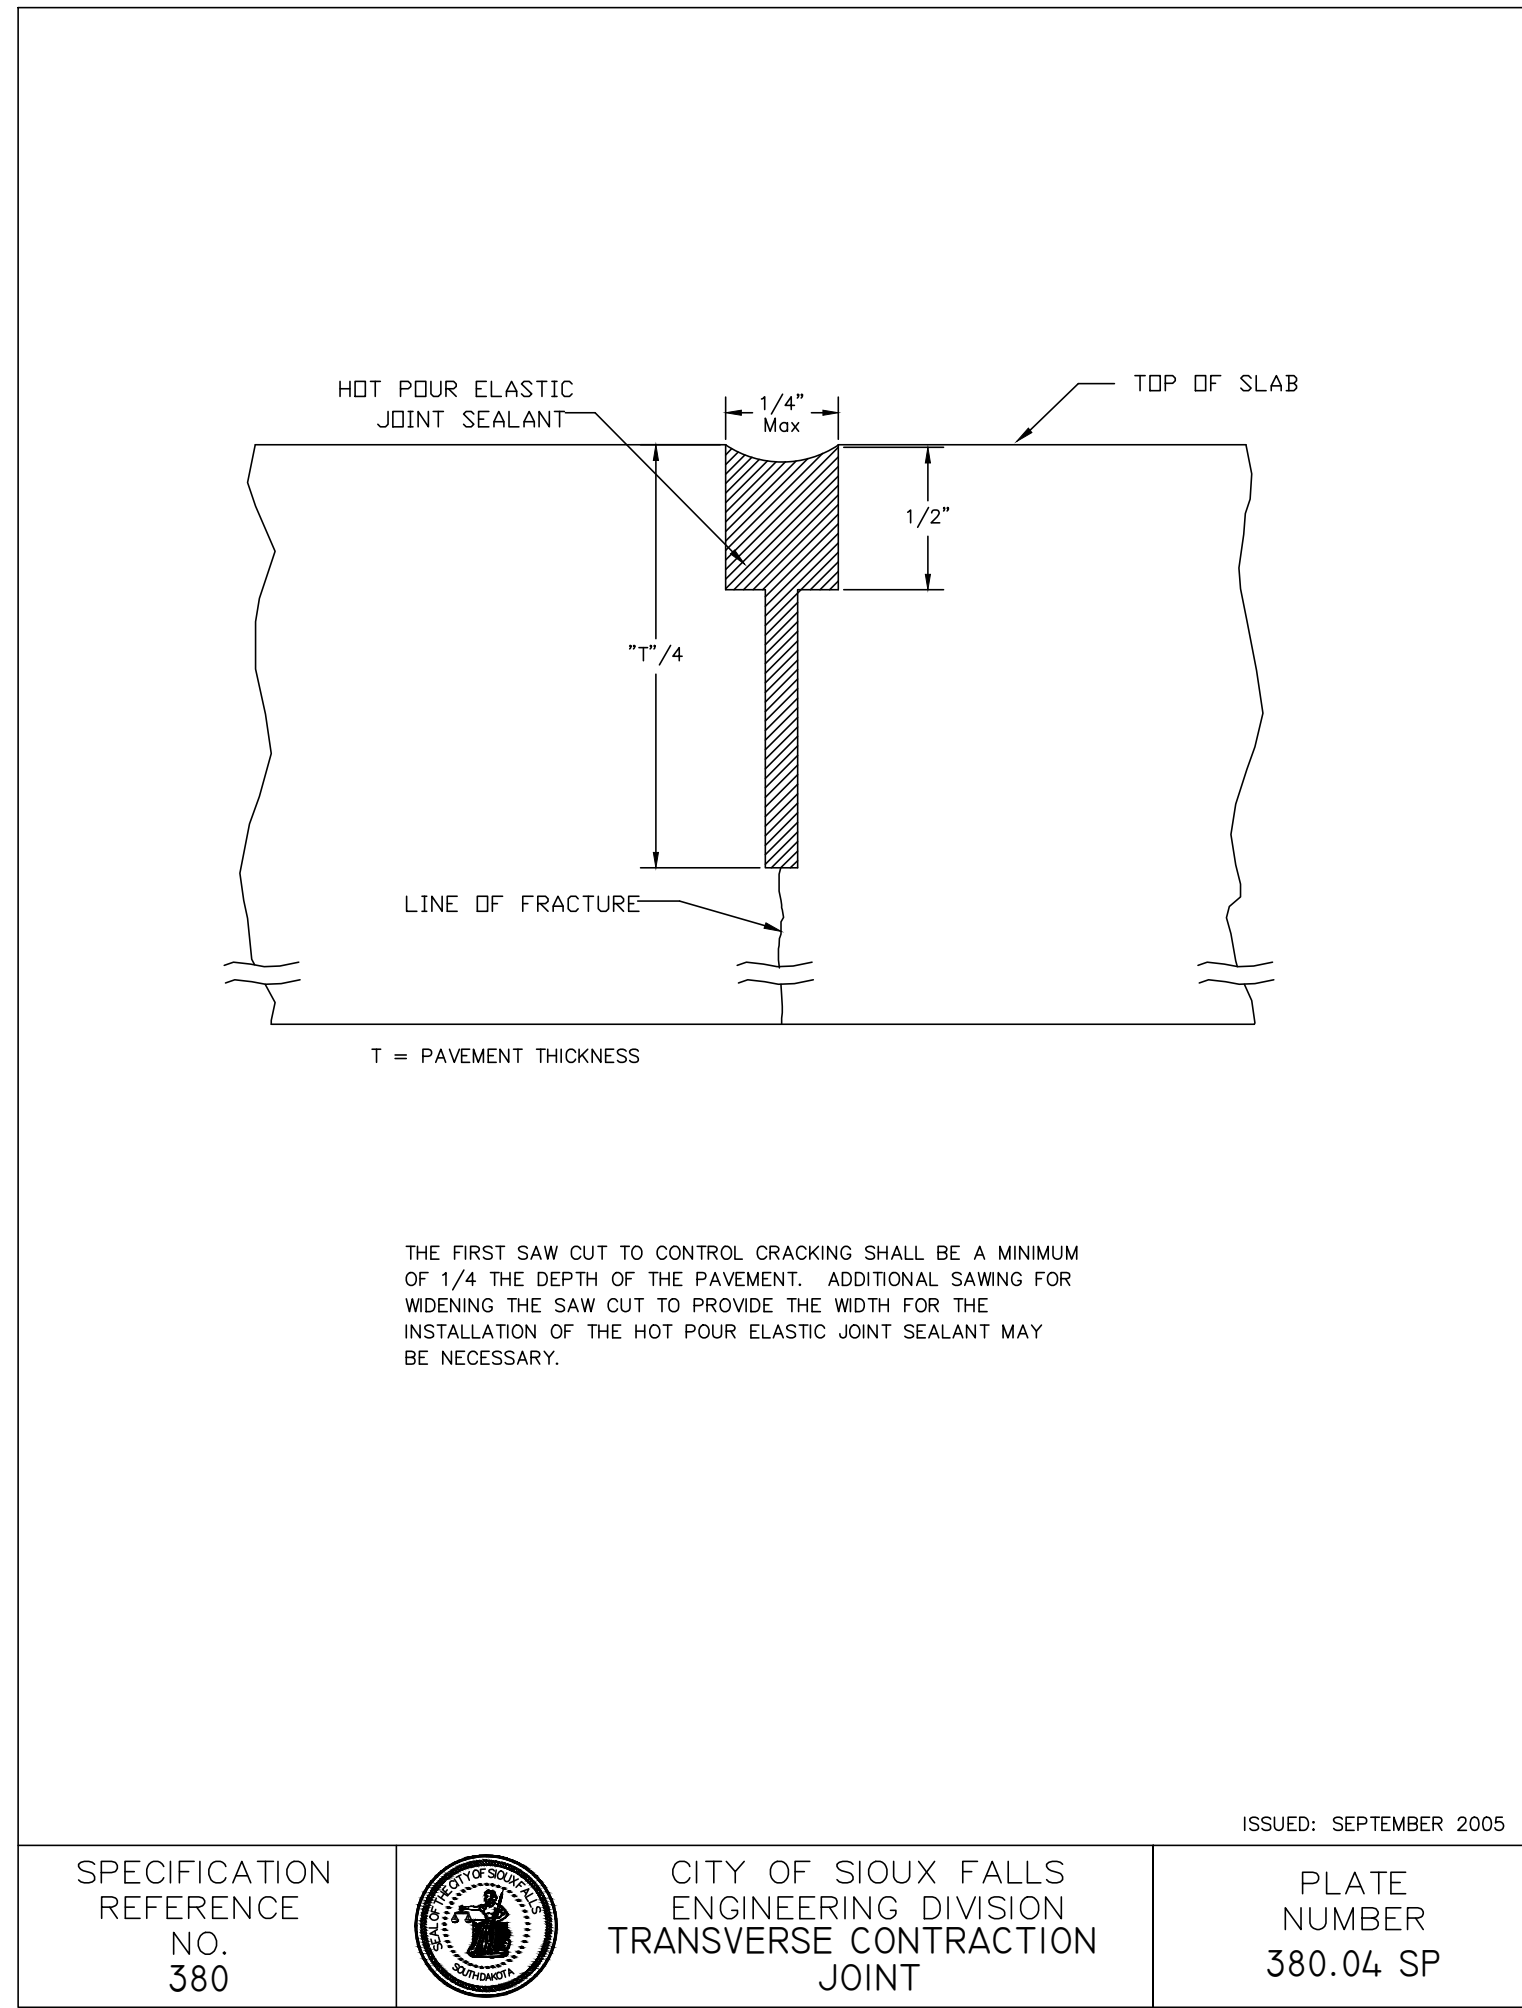

NOTE:
CONTRACTOR TO COMPLY WITH STANDARD CITY OF
SIOUX FALLS STANDARD DETAILS

Revision Schedule		Revision Number		Revision Date	

CONSULTANTS:	
CIVIL/LANDSCAPE/SURVEYOR	FIRE PROTECTION
SAYRE ASSOCIATES	FP&C
216 South Duluth Ave Sioux Falls, SD 57104	1520 Main Street Indianapolis, IN 46224
t: 605-332-7211 f: 605-332-7222	t: 317-468-5188 f: 317-468-5189

ARCHITECT/ENGINEERS/COST ESTIMATORS:	
ELLERBE BECKET	2380 McGee Street, Suite 200 Kansas City, MO 64108 816 561 4443
Ellerbe Becket, Inc. Ellerbe Becket Architects and Engineers, Inc. Ellerbe Becket Architects and Engineers	2009

Drawing Title:	
STANDARD DETAILS	
Approved: Project Director	

Project Title:	
RECONSTRUCT ROAD	
Location SIOUX FALLS, SD	
Date 10/26/12	Checked DNB
Drawn JNH	

Project Number:	
438-13-102	
Building Number	
Drawing Number	
Dwg. 13 of 17	

100% FINAL FULLY SPRINKLERED	
TRUE NORTH	PROJECT NORTH
CFM Construction & Facilities Management Department of Veterans Affairs	

A

B

C

D

E

F

G