

NURSE CALL REPLACEMENT AND UPGRADES

FIRE ALARM SYSTEM SHOP DRAWINGS

PROJECT:


Nurse Call Replacement and Upgrades
Building #20
VAMC – Grand Junction, Colorado

FIRE ALARM DESIGN ENGINEER:

SimplexGrinnell
6240 Smith Road
Denver, Colorado 80216
303-355-0500


ELECTRICAL CONTRACTOR:

Quality Electric
604 32 1/2 Road
Clifton, Colorado 81520

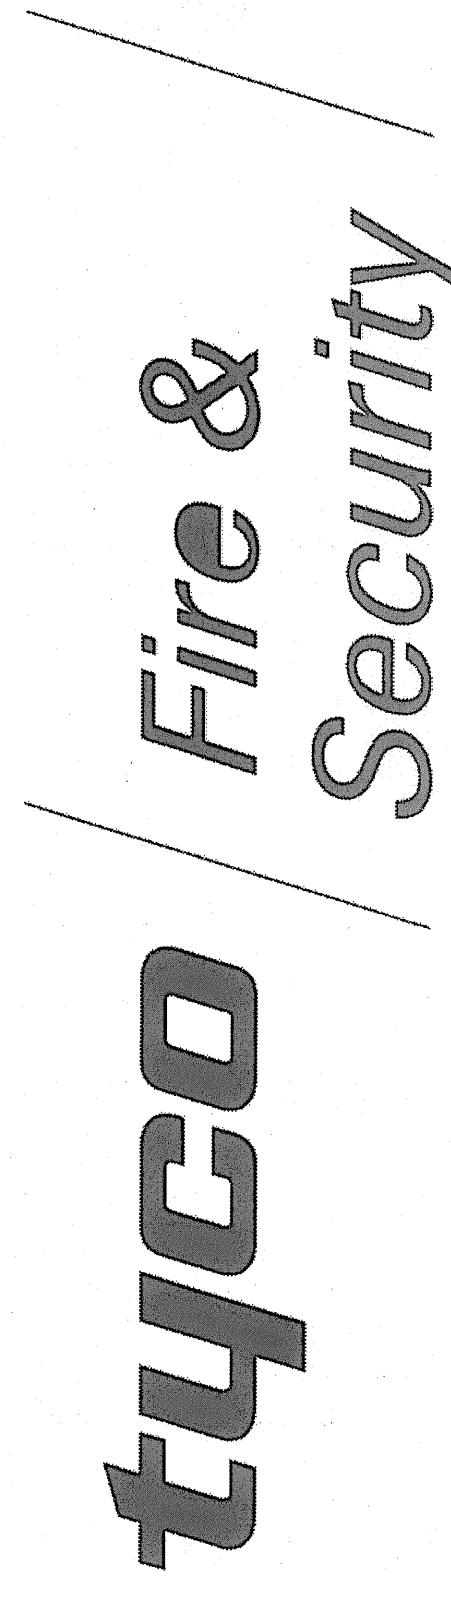

6240 Smith Road
Denver, Colorado 80216
(303) 355-0500 (Sales/Service)
(303) 355-0615 (Fax)
<http://www.SimplexGrinnell.com>

Project Manager: Pete Herring
Project Coordinator: Barb Hufford

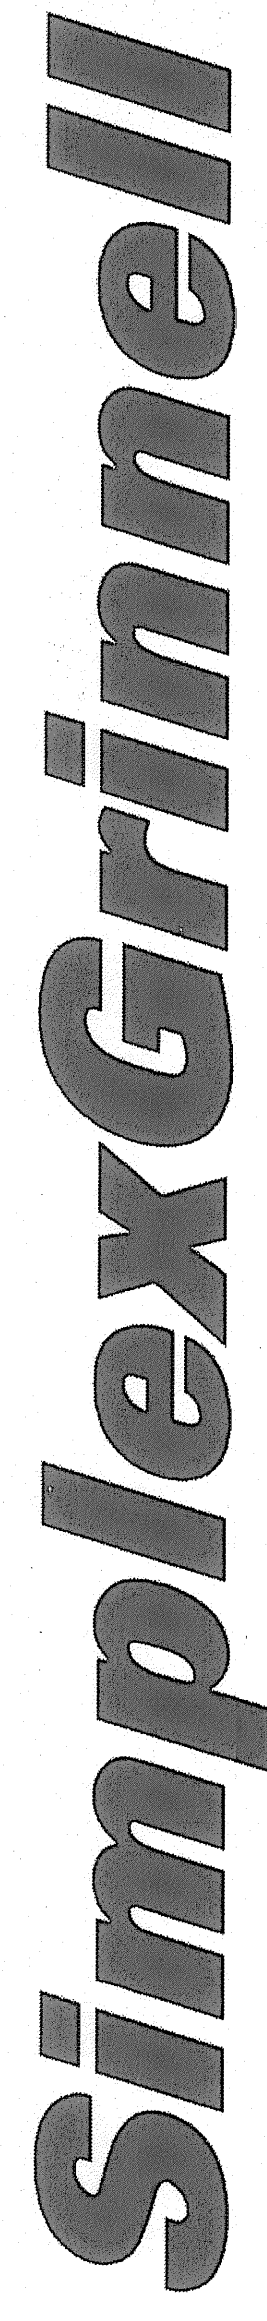

NURSE CALL SYSTEM FOR: VAMC - GRAND JUNCTION, COLORADO		NO.	A	02/21/08	RECORD DRAWINGS (BDC)
		DATE	B	01/26/09	RECORD DRAWINGS (MDP)
			C	04/03/09	RENUMBER DRAWINGS AND ADD NC1.08 (MDP)
			D	06/05/09	RECORD DRAWINGS (PH)
			E	02/10/10	RECORD DRAWING PER FEBRUARY COMMENTS (GLS)
6240 SMITH ROAD DENVER, COLORADO 80216 SALES: (303) 555-0500 SERVICE: (303) 555-0500 ©2009 SIMPLEX GRINNELL LP					