




A

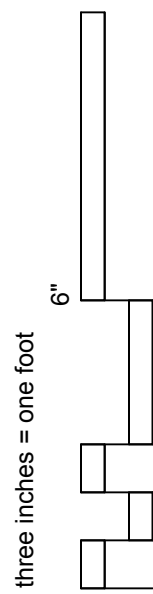


B

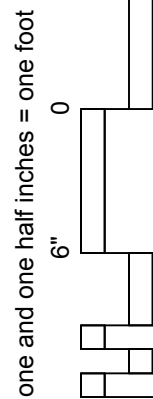


C

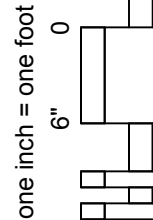



D

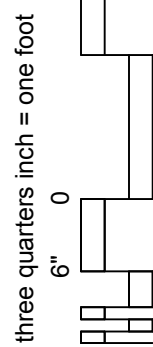

E

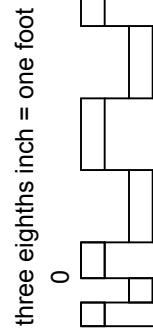

F

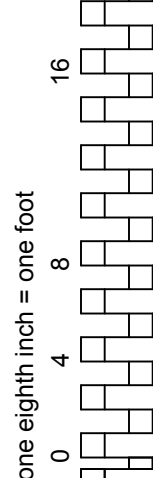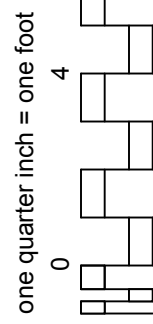

FINISH LEGEND			
FINISH	MANUFACTURER	STYLE	COLOR
<u>ACOUSTICAL CEILING TILE</u>			
ACT-1 (2X2)	ARMSTRONG	1911 - ULTIMA HIGH WASHABILITY	WHITE
<u>CHAIR RAILS</u>			
CR-1	IN PRO CORP	2700 W/END CAPS	03501_RIVER ROCK
CR-2	IN PRO CORP	900 W/END CAPS, STAINLESS STEEL BRCKETS	03501_RIVER ROCK
<u>CORNER GUARDS</u>			
CG-1	IN PRO CORP	154 - 2"x3"x0'	PYRAMID_0275
CG-2	IN PRO CORP	160 - 2"x2"x0'	PYRAMID_0275
<u>LUXURY VINYL TILE</u>			
LVT-1 (FIELD)	AMTICO	6" WOOD PLANK	CLASSIC WALNUT
LVT-2 (ACCENT)	AMTICO	4" WOOD PLANK	CLASSIC WALNUT
<u>PAINT</u>			
PNT-1 (FIELD)	PPG PITTSBURG PAINTS	EGGSHELL	596_BONE WHITE
PNT-2 (ACCENT)	PPG PITTSBURG PAINTS	EGGSHELL	412-4_WOOLEN VEST
PNT-3 (ACCENT)	PPG PITTSBURG PAINTS	EGGSHELL	454-5_BARITONE
PNT-4 (ACCENT)	PPG PITTSBURG PAINTS	EGGSHELL	395-5_EARTHY OCHER
PNT-5 (DOOR FRAME)	PPG PITTSBURG PAINTS	SEMI GLOSS	595-6_PATCHES
PNT-6 (GWB SOFFITS)	PPG PITTSBURG PAINTS	FLAT	TBD
<u>PLASTIC LAMINATE</u>			
CASEWORK LAM-1	WILSONART		SKYLINE WALNUT_79G4K-12
<u>PRIVACY CURTAINS</u>			
PCF-1	IN PRO SHIELD MODULAR PANEL	TUDOR	SAND DUNE
<u>PVC EDGE BANDING-3MM</u>			
PVC-1 (PL-1)		TO MATCH LAMINATE	
<u>SOLID SURFACE COUNTERTOP</u>			
SSC-1	DUPONT CORIAN	REVERSED BEVEL EDGE	BURIED BEACH
SSC-2	DUPONT CORIAN	REVERSED BEVEL EDGE	LAVA ROCK
<u>STONE MOSAIC TILE</u>			
SMT-1	DALE TILE	MANISCALDO	Q205_SLICED OLIVE PEBBLES
<u>TRANSITION STRIPS</u>			
TS-1			
<u>VINYL BASE</u>			
VB-1	JOHNSONITE	REVEAL 6" MW-150-F6	WETLANDS
<u>VINYL COVE BASE</u>			
VCB-1	JOHNSONITE	6" BASE	TBD
<u>VINYL COMPOSITE TILE</u>			
VCT-1	AZROCK CORTINA	16"x16"	TBD
<u>WALL PROTECTION</u>			
WP-1	IN PRO CORP		5E012_BASE COLOR - OATMEAL 0209
<u>WOOD STAIN</u>			
WS-1	SHERWIN WILLIAMS	WOOD CLASSICS	SW-3134-K WEATHERED TEAK

FINISH SCHEDULE


ROOM NUMBER	ROOM NAME	FLOOR FINISH	BASE FINISH	NORTH WALL FINISH	EAST WALL FINISH	SOUTH WALL FINISH	WEST WALL FINISH	CEILING FINISH	CEILING HEIGHT	REMARKS
AG13	KITCHENETTE	LVT-1	VB-1	PNT-1	PNT-1	PNT-1	PNT-1	ACT-1	8'0"	2, 3
AG13A	EXAM ROOM #6	LVT-1	VCB-1	PNT-1	PNT-1	PNT-1, PNT-3	PNT-3	ACT-1	8'0"	1, 3
AG13B	COAT CLOSET	LVT-1	VCB-1	PNT-1	PNT-1	PNT-1	PNT-1	ACT-1	8'0"	1, 3
AG13C	EXAM ROOM #5	LVT-1	VCB-1	PNT-1	PNT-4	PNT-4	PNT-1	ACT-1	8'0"	1, 3
AG13D	EXAM ROOM #4	LVT-1	VCB-1	PNT-1	PNT-2	PNT-2	PNT-1	ACT-1	8'0"	1, 3
AG13E	EXAM ROOM #7	LVT-1	VCB-1	PNT-4	PNT-1	PNT-1	PNT-4	ACT-1	8'0"	1, 3
AG13F	EXAM ROOM #3	LVT-1	VCB-1	PNT-3	PNT-3	PNT-1	PNT-1	ACT-1	8'0"	1, 3
AG13G	EXAM ROOM #8	LVT-1	VCB-1	PNT-1	PNT-1	PNT-2	PNT-2	ACT-1	8'0"	1, 3
AG13H	EXAM ROOM #9	LVT-1	VCB-1	PNT-3	PNT-1	PNT-1	PNT-3	ACT-1	8'0"	3
AG13I	EXAM ROOM #2	LVT-1	VCB-1	PNT-1	PNT-4	PNT-4	PNT-1	ACT-1	8'0"	1, 3
AG13J	EXAM ROOM #1	LVT-1	VCB-1	PNT-2	PNT-2	PNT-1	PNT-1	ACT-1	8'0"	1, 3
AG13K	CORRIDOR	LVT-1	VB-1	PNT-2, PNT-3, CR-2, WP-1	PNT-1, PNT-2, CR-2, WP-1	PNT-1, CR-2, WP-1	PNT-1, CR-2, WP-1	ACT-1	8'0"	1, 3
AG14	DIABETIC COORDINATOR OFFICE	VCT-1	VCB-1	PNT-1	PNT-1	PNT-1	PNT-1	ACT-1	8'0"	3
AG15A	VACANT SHELL	-	-	-	-	-	-	EXPOSED	-	-
CG16	WAITING	LVT-1, LVT-2	VB-1	PNT-2, CR-1	PNT-1, PNT-3, CR-1	PNT-1	PNT-1, PNT-2, SMT-1, CR-1	ACT-1	8'0"	1, 2, 3
CG18A	RECEPTION	LVT-1	VCB-1	PNT-1	PNT-1	PNT-2	PNT-1	ACT-1	8'0"	1, 2, 3
CG18B	WORK ROOM	LVT-1	VCB-1	PNT-1, PNT-4	PNT-1	PNT-1	PNT-4	ACT-1	8'0"	1, 2, 3
CG18C	SHELL	-	-	-	-	-	-	EXISTING	-	-

KEYED NOTES

#1 REFER TO DRAWING AS701 FOR PAINT ACCENT WALL, TILE WALL, AND CHAIR RAIL LOCATIONS.

#2 PAINT VERTICAL SURFACE OF SOFFIT TO MATCH WALL COLOR BELOW, PAINT HORIZONTAL SURFACE PNT-6

#3 REFER TO DRAWING AS701 FOR FLOOR PATTERNS

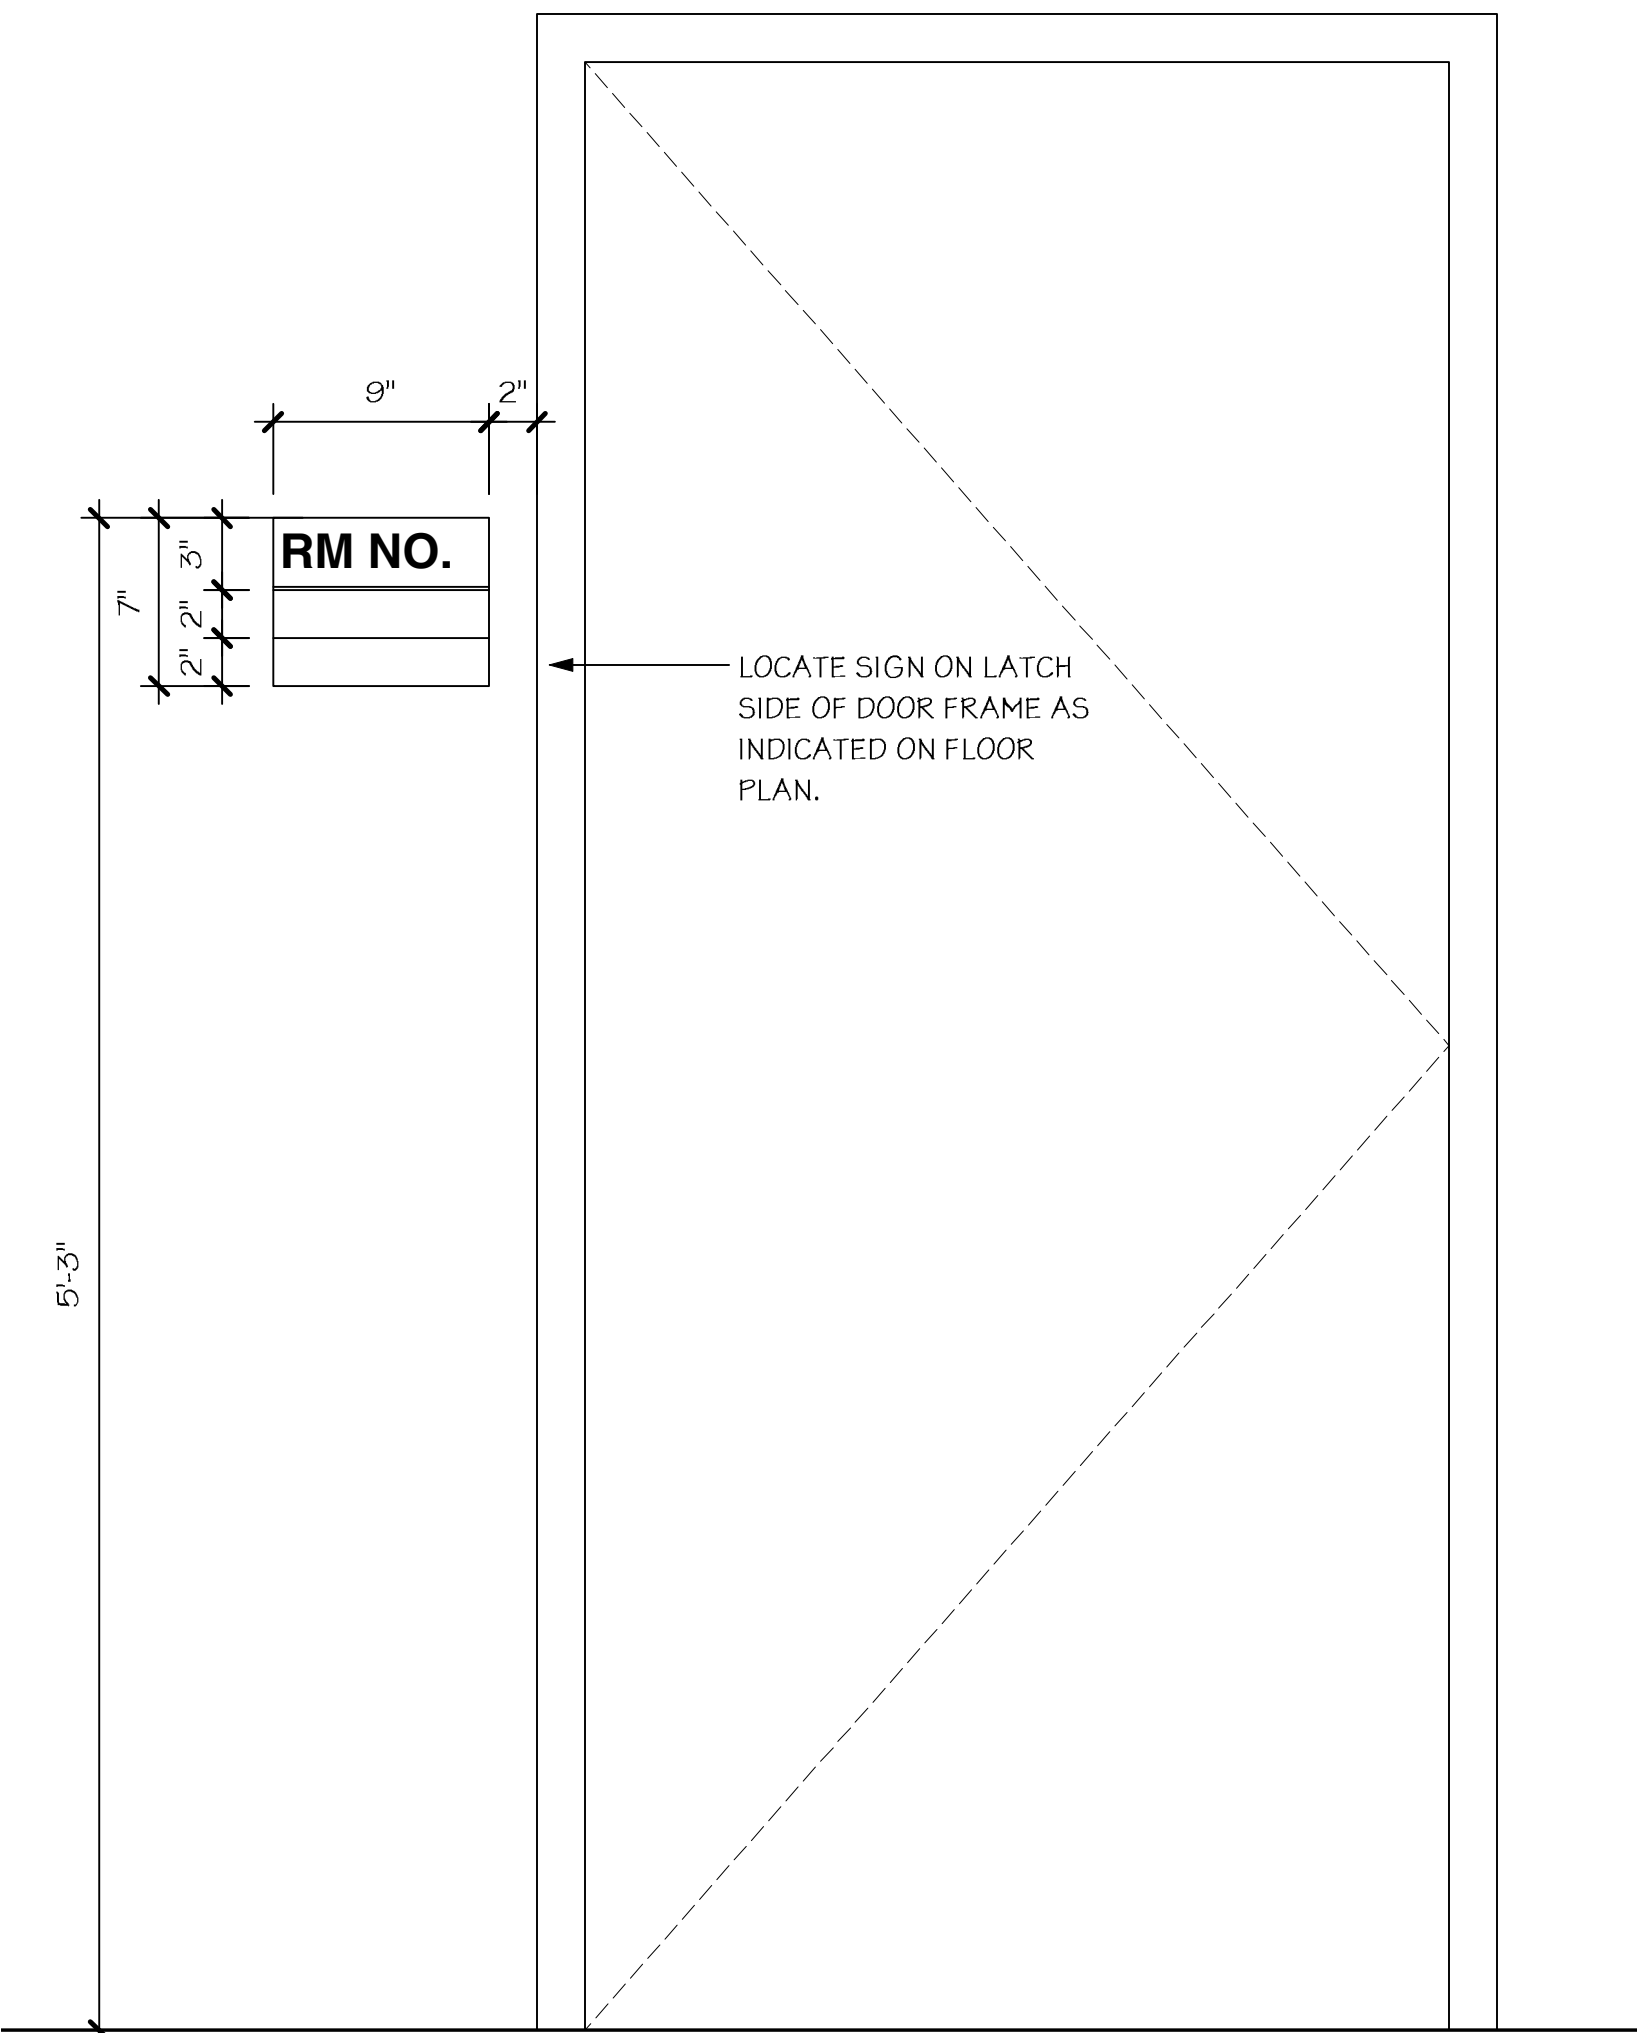

1 TYPICAL ROOM SIGN DETAIL
Scale: 1 1/2" = 1'-0"

Revisions:	Date

CONSULTANTS:

BID DOCUMENTS
12.18.12

ARCHITECT/ENGINEERS:

SYRACUSE
313 East Willow Street
Suite 107
Syracuse, NY 13203
ph: 315.473.1800

1344 University Avenue
Suite 140
Rochester, NY 14607
ph: 585.461.4771

INTEGRATED PROJECT DELIVERY
ONE WEBSTER'S LANDING
SYRACUSE, NEW YORK 13202
315.423.0185

Drawing Title	FINISH SCHEDULE, NOTES, AND SIGNAGE DETAILS
Approved: Project Director	

Project Title SYRACUSE VA MEDICAL CENTER RENOVATE FOR COMPENSATION & PENSION CLINIC		Project Number VA# 528A7-13-702 DWYER# 12-001.1 Building Number
Location 800 IRVING AVENUE, SYRACUSE NY 13210	Date 12.18.12	Checked KAD
Drawing Number AS602	Dwg. 11 of 33	Drawn JKK



A

B

C

D

E

F