




5 INTERIOR ELEVATION
Scale: 1/4" = 1'-0"

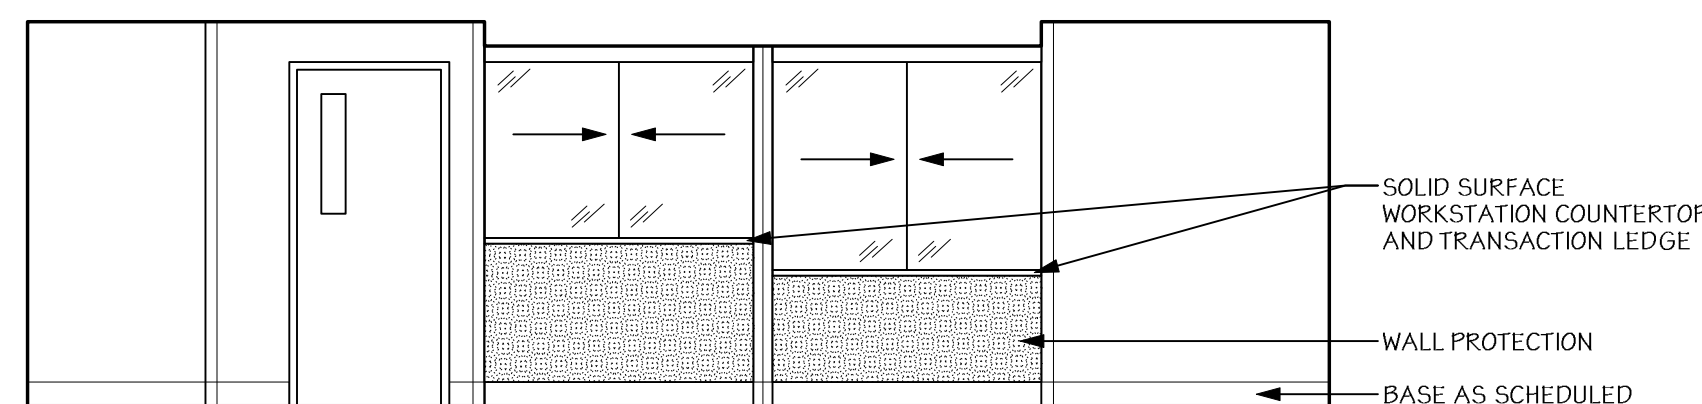


4 INTERIOR ELEVATION
Scale: 1/4" = 1'-0"

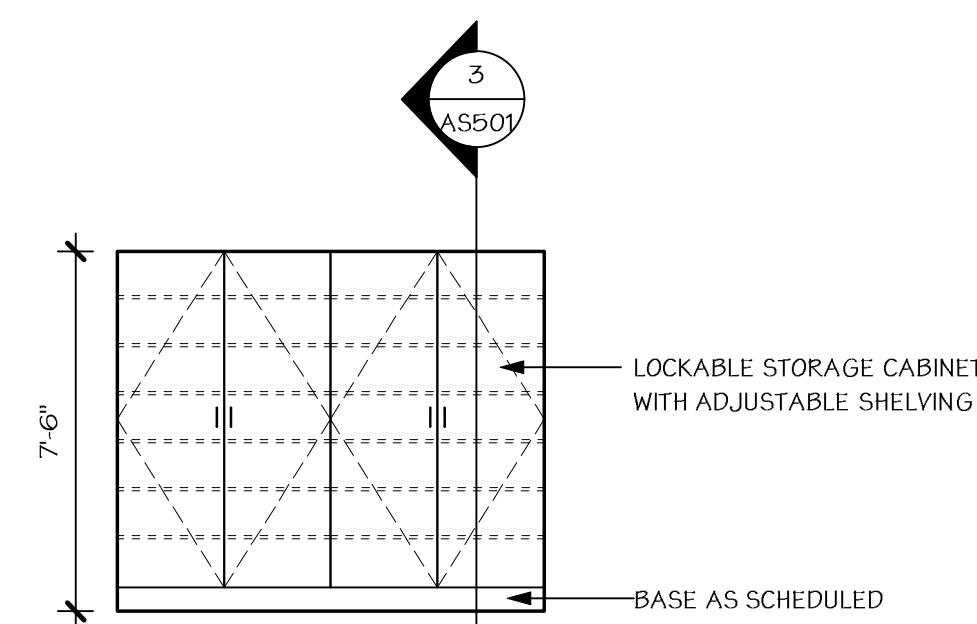


3 INTERIOR ELEVATION
Scale: 1/4" = 1'-0"

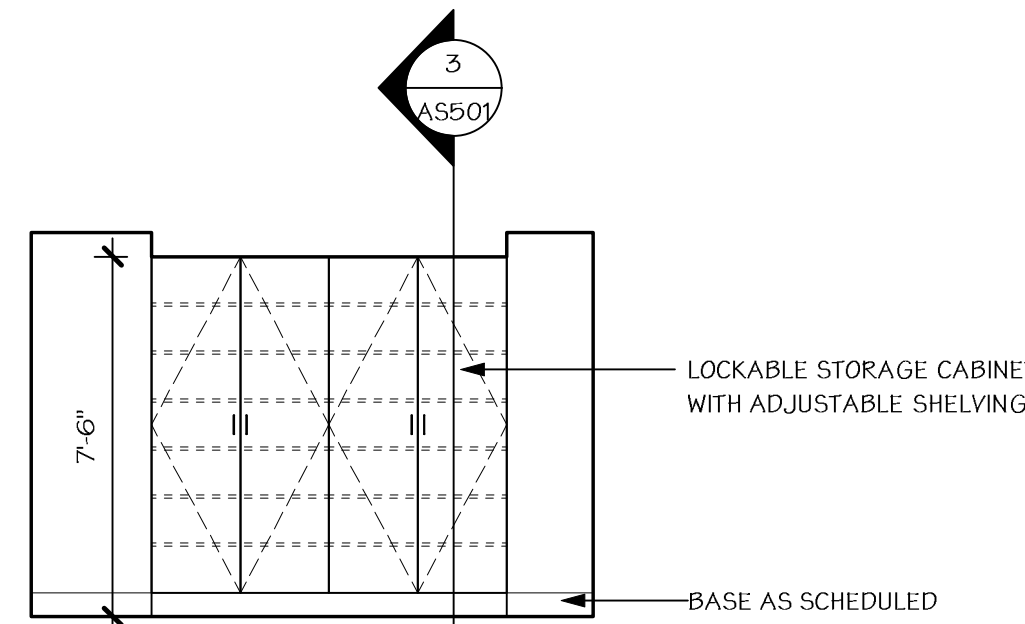

2 INTERIOR ELEVATION
Scale: 1/4" = 1'-0"

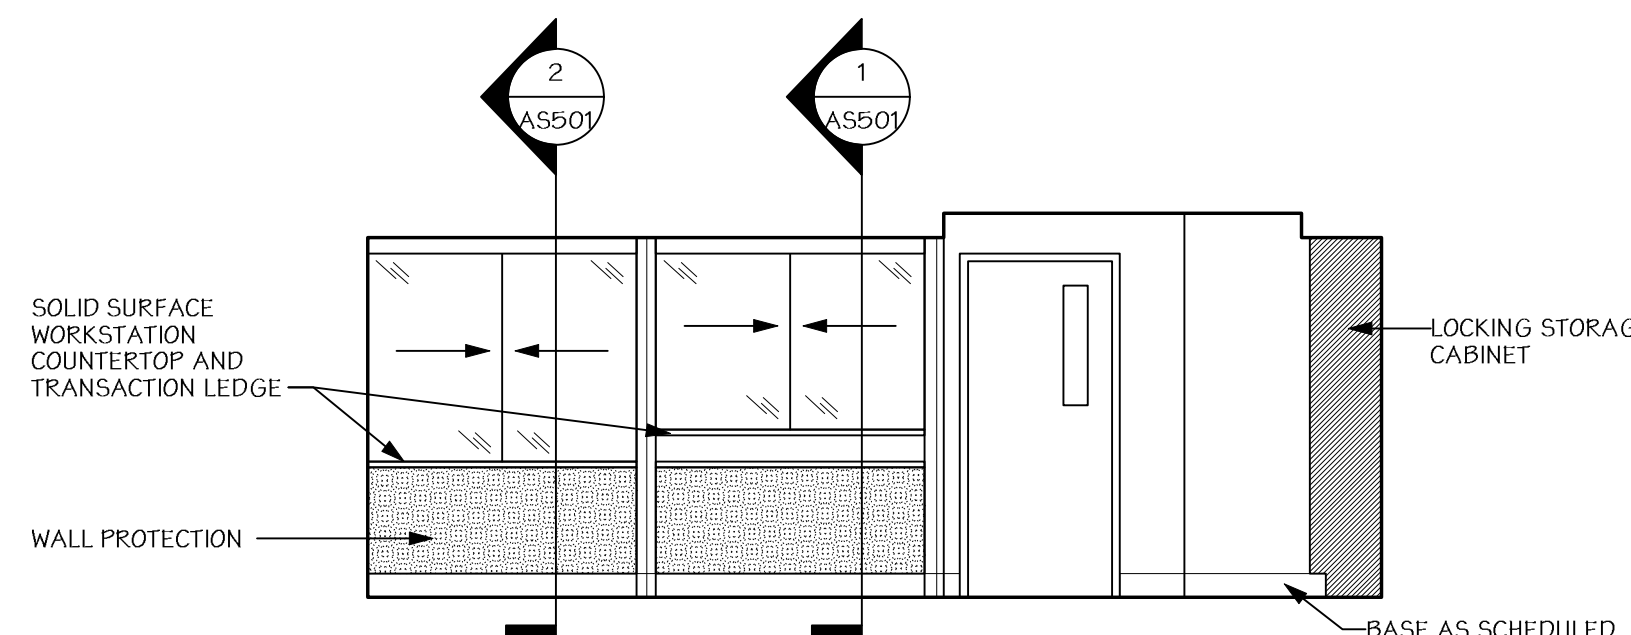

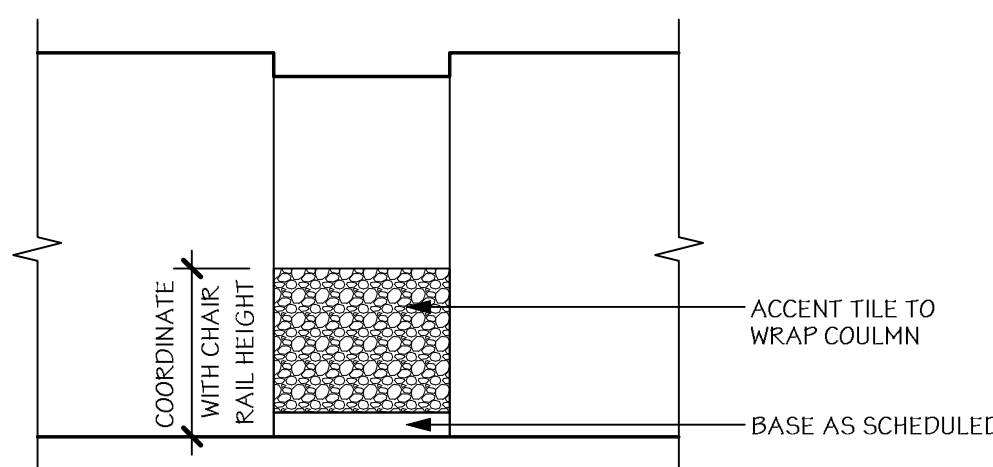

1 INTERIOR ELEVATION
Scale: 1/4" = 1'-0"



11 INTERIOR ELEVATION - TYPICAL COLUMN WRAP
Scale: 1/4" = 1'-0"

CONSULTANTS:

ARCHITECT/ENGINEERS:	
	
SYRACUSE 313 East Willow Street Suite 107 Syracuse, NY 13203 ph: 315.473.1800	ROCHESTER 1344 University Avenue Suite 140 Rochester, NY 14607 ph: 585.461.4771
ONE WEBSTERS LANDING SYRACUSE, NEW YORK 13202 315.423.0185	

Project Title SYRACUSE VA MEDICAL CENTER RENOVATE FOR COMPENSATION & PENSION CLINIC			Project Number VAF 52847-13-702 DWYER# 12-001-1	
Location 800 IRVING AVENUE, SYRACUSE NY 13210			Drawing Number <div style="font-size: 2em; font-weight: bold;">AS401</div>	
Date 12.18.12	Checked KAD	Drawn JJK	Dwg. 8 of 33	

