


1 FURNITURE, FIXTURES, & EQUIPMENT PLAN  
Scale: 1/4" = 1'-0"

- KEYED NOTES**
- 1 CONFERENCE TABLE AND CHAIRS (V/V)
  - 2 2-TIER METAL LOCKERS (V/V)
  - 3 PATIENT CHAIR (V/V)
  - 4 OFFICE DESK AND CHAIR (V/V)
  - 5 MOBILE FILE PEDESTAL (V/V)
  - 6 WORKSTATION DIVIDERS AND OVERHEAD CABINETS (V/V)
  - 7 EXAM TABLE (V/V)
  - 8 PROCEDURE ROOM EQUIPMENT (V/V)
  - 9 FLOOR COPY/ SCAN/ FAX (V/V)
  - 10 DESK CHAIR (V/V)
  - 11 ARMCHAIR & SIDE TABLE (V/V)
  - 12 PHYSICIAN DOCUMENTATION/ CONSULT DESK (V/V)

- GENERAL NOTES**
- 1. ALL DIMENSIONS SHOWN ON THESE PLANS ARE FROM FACE OF FINISHED WALL TO FACE OF FINISHED WALL.
  - 2. STUD WALL INFILLS TO BE PROVIDED WITH METAL STUD TO FIT OPENING & 5/8" TO FLUSH OUT WITH EXISTING.
  - 3. MASONRY WALL INFILLS TO BE TOOTHED IN WITH APPROPRIATE SIZED BLOCK.
  - 4. FINISHED DOOR OPENINGS SHALL BE NOMINAL 6" FROM FINISHED CORNER OF ROOM AT HINGE SIDE, EXCEPT WHERE DIMENSIONED OTHERWISE ON THE PULL SIDE OF A DOOR OPENING. THE STRIKE SIDE SHALL BE NOMINAL 18" FROM A PERPENDICULAR WALL ON THE 'PUSH' SIDE OF A DOOR OPENING EQUIPPED WITH A CLOSER & LATCH. THE STRIKE SIDE SHALL BE NOMINAL 12" FROM A PERPENDICULAR WALL.

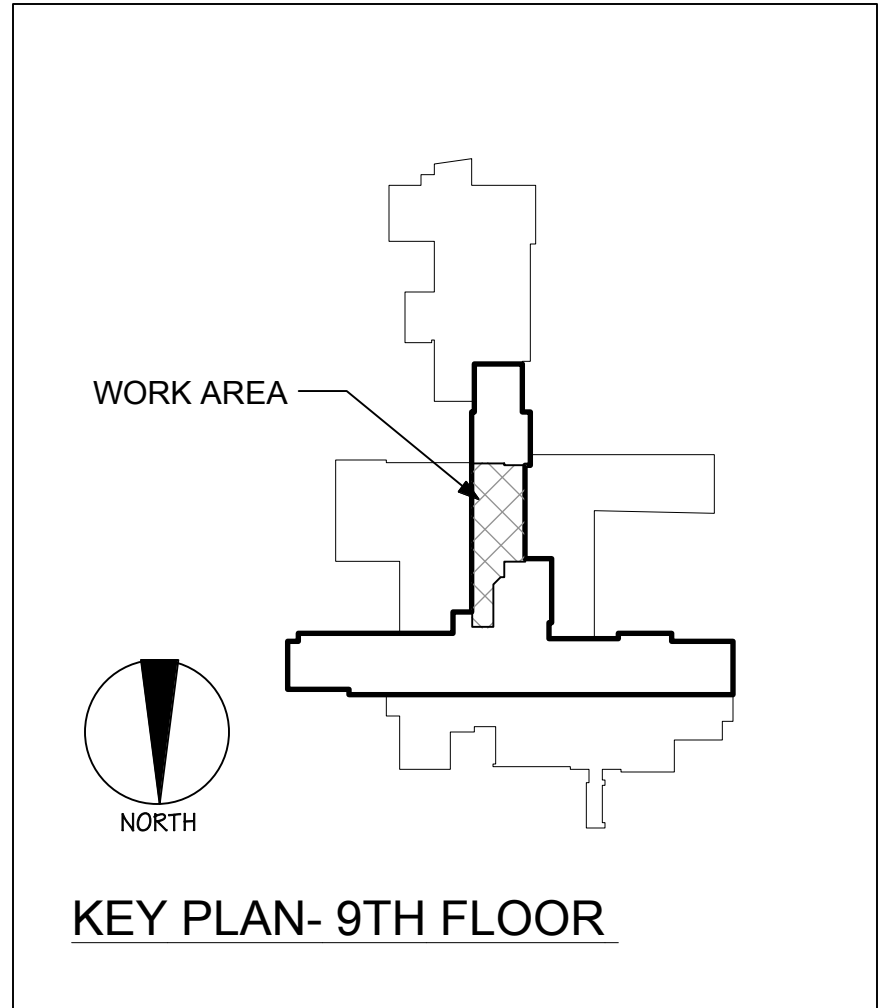

CONSULTANTS:		ARCHITECT/ENGINEERS:		Drawing Title FURNITURE, FIXTURES, & EQUIPMENT PLAN		Project Title RENOVATE FOR WOMEN'S CLINIC		Project Number VA# 528A7-13-701 DA# 12-001 Building Number 1	
				Approved: Project Director		Location 800 IRVING AVENUE, SYRACUSE NY 13210		Drawing Number AS-801	
Revisions:				Date 12.18.2012		Checked KAD		Drawn LMB	
Date								Dwg. 18 of 41	