


1 FLOOR FINISH PLAN  
Scale: 1/4" = 1'-0"

GENERAL NOTES

1. NOTIFY ARCHITECT OF ANY DISCREPANCIES BETWEEN SCHEDULE AND DRAWINGS FOR CLARIFICATION.
2. [Pattern] INDICATES LVT-2 FLOOR PATTERN.

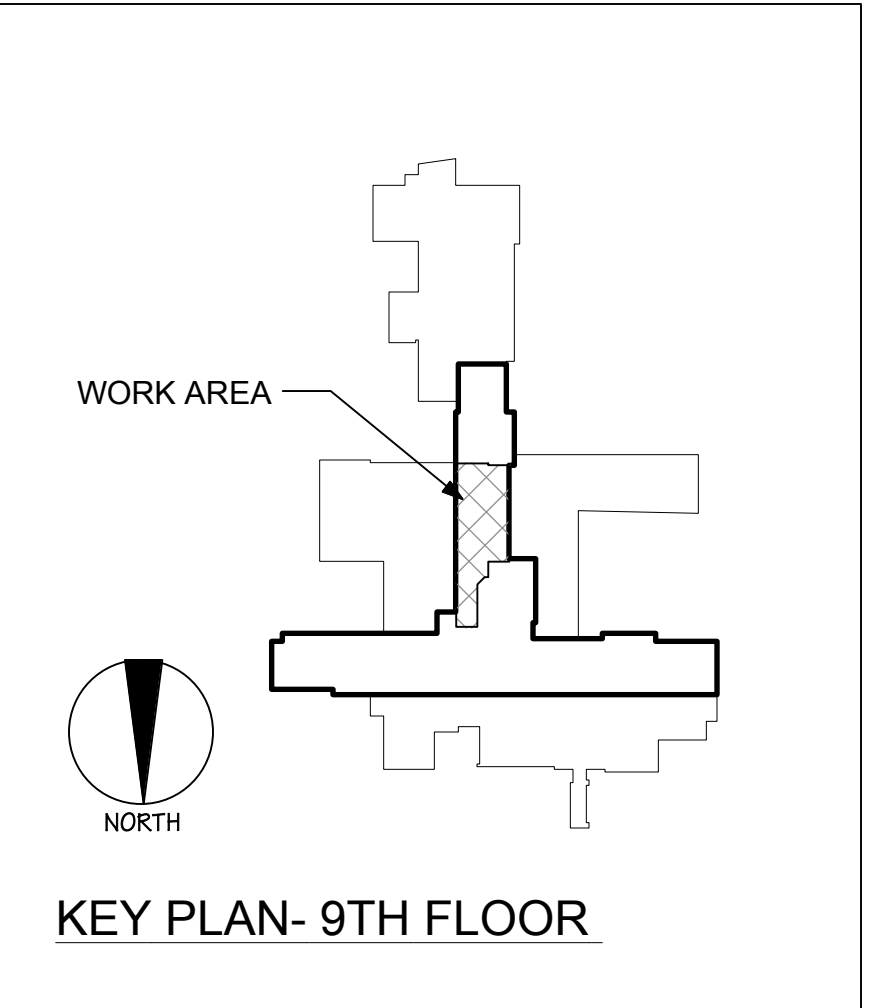

CONSULTANTS:		ARCHITECT/ENGINEERS:		Drawing Title FLOOR FINISH PLAN & NOTES		Project Title RENOVATE FOR WOMEN'S CLINIC		Project Number VA# 528A7-13-701 DA# 12-001 Building Number 1	
				Approved: Project Director		Location 800 IRVING AVENUE, SYRACUSE NY 13210		Drawing Number AS-701	
Revisions:				Date 12.18.2012		Checked KAD		Drawn LMB	
Date								Dwg. 17 of 41	